


1 — 1

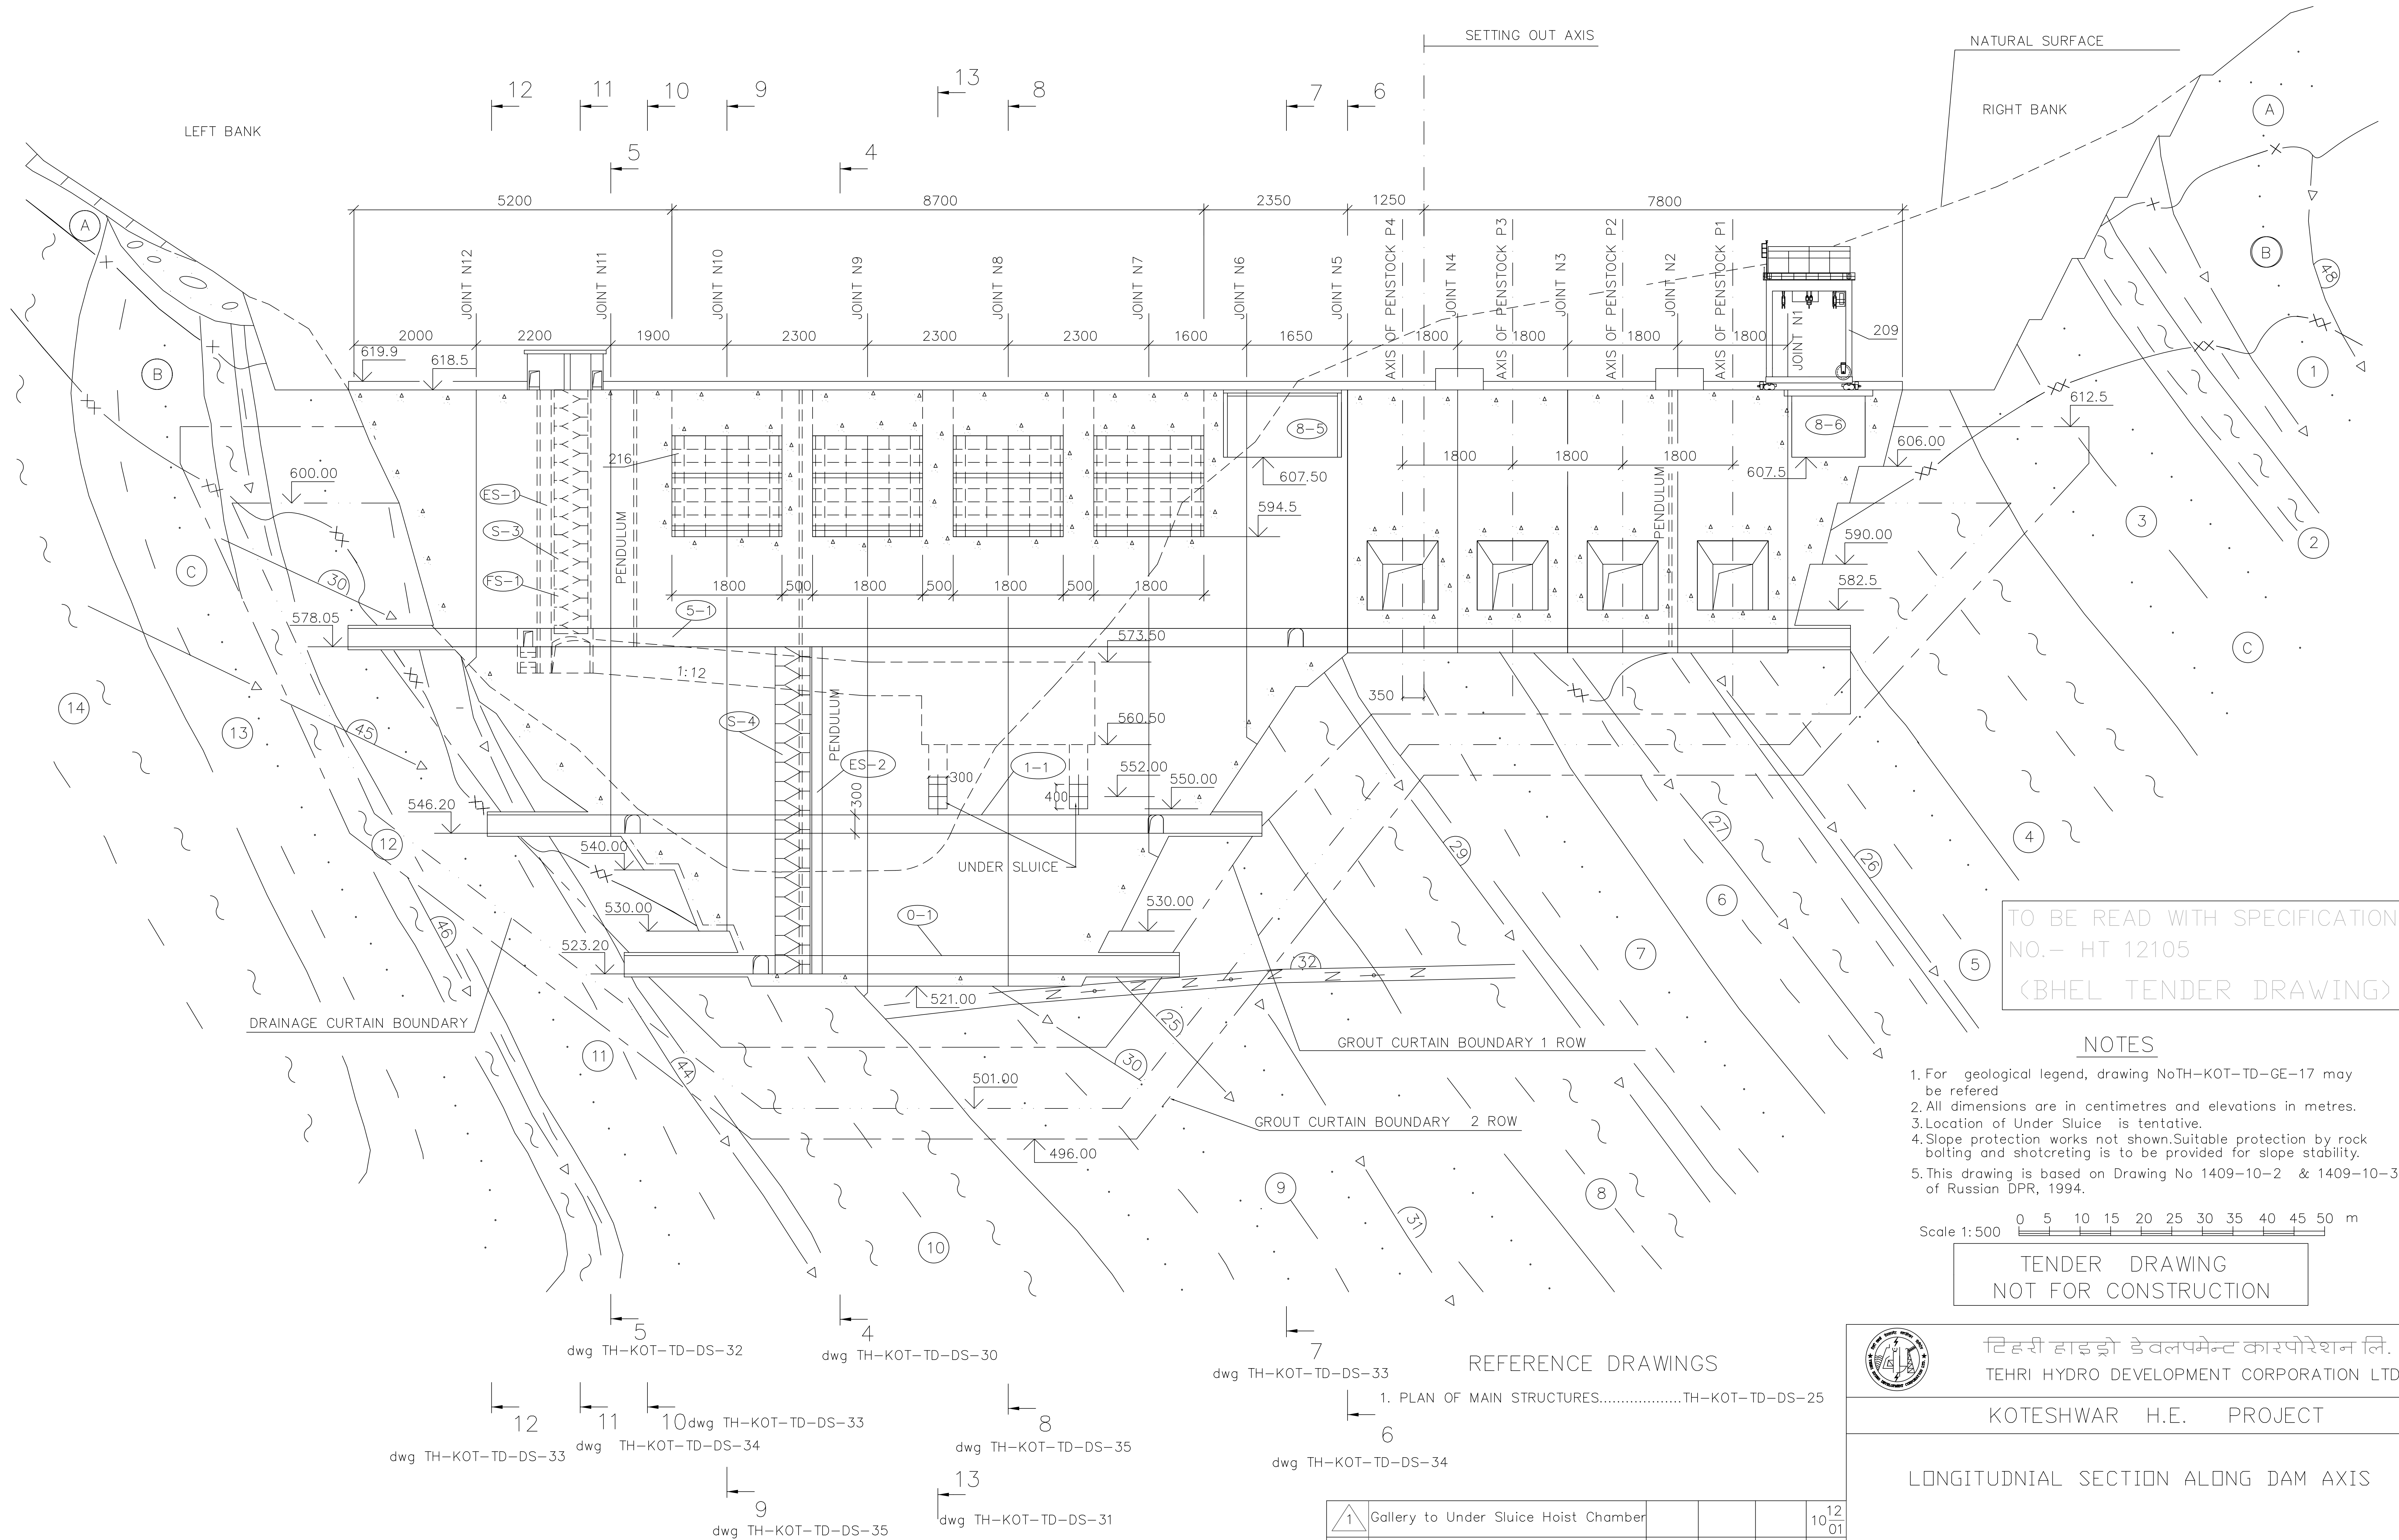

TO BE READ WITH SPECIFICATION
NO.- HT 12105
(BHEL TENDER DRAWING)

NOTES

1. For geological legend, drawing NoTH-KOT-TD-GE-17 may be referred
2. All dimensions are in centimetres and elevations in metres.
3. Location of Under Sluice is tentative.
4. Slope protection works not shown. Suitable protection by rock bolting and shotcreting is to be provided for slope stability.
5. This drawing is based on Drawing No 1409-10-2 & 1409-10-32 of Russian DPR, 1994.


Scale 1:500 0 5 10 15 20 25 30 35 40 45 50 m

TENDER DRAWING
NOT FOR CONSTRUCTION

REFERENCE DRAWINGS

1. PLAN OF MAIN STRUCTURES.....TH-KOT-TD-DS-25
2. SECTION 1-1.....TH-KOT-TD-DS-26
3. SECTION 2-2.....TH-KOT-TD-DS-27
4. SECTION 3-3.....TH-KOT-TD-DS-28
5. SECTION 4-4.....TH-KOT-TD-DS-29
6. SECTION 5-5.....TH-KOT-TD-DS-30
7. SECTION 6-6.....TH-KOT-TD-DS-31
8. SECTION 7-7.....TH-KOT-TD-DS-32
9. SECTION 8-8.....TH-KOT-TD-DS-33
10. SECTION 9-9.....TH-KOT-TD-DS-34
11. SECTION 10-10.....TH-KOT-TD-DS-35
12. SECTION 11-11.....TH-KOT-TD-DS-36
13. SECTION 12-12.....TH-KOT-TD-DS-37

1	Gallery to Under Sluice Hoist Chamber				10/01
REV.	DESCRIPTION	SUBMT.	RECMD.	APPRD.	DATE
	CONSULTANT FOR DPR PREPARATION - HPI, MOSCOW				
	DESIGN CONSULTANT - Ms. E.DIVETIA				

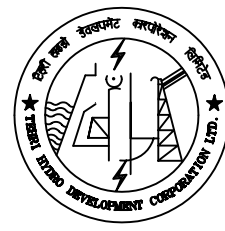

टिहरी हाइड्रो डेवलपमेन्ट कारपोरेशन लि.
TEHRI HYDRO DEVELOPMENT CORPORATION LTD.

KOTESHWAR H.E. PROJECT




LONGITUDNIAL SECTION ALONG DAM AXIS

Deepak Kr. Bisht DRAWN BY	Sanjay Goel SUBMITTED	Sandeep Kumar RECOMMENDED	L.K. Bansal APPROVED
DRG. NO. TH-KOT-TD-DS-26		DATE: -07-11-2000	
		P&D-NP, NODA	


1 - 1
SCALE 1:200

2 - 2
SCALE 1:200

3 - 3
SCALE 1:100

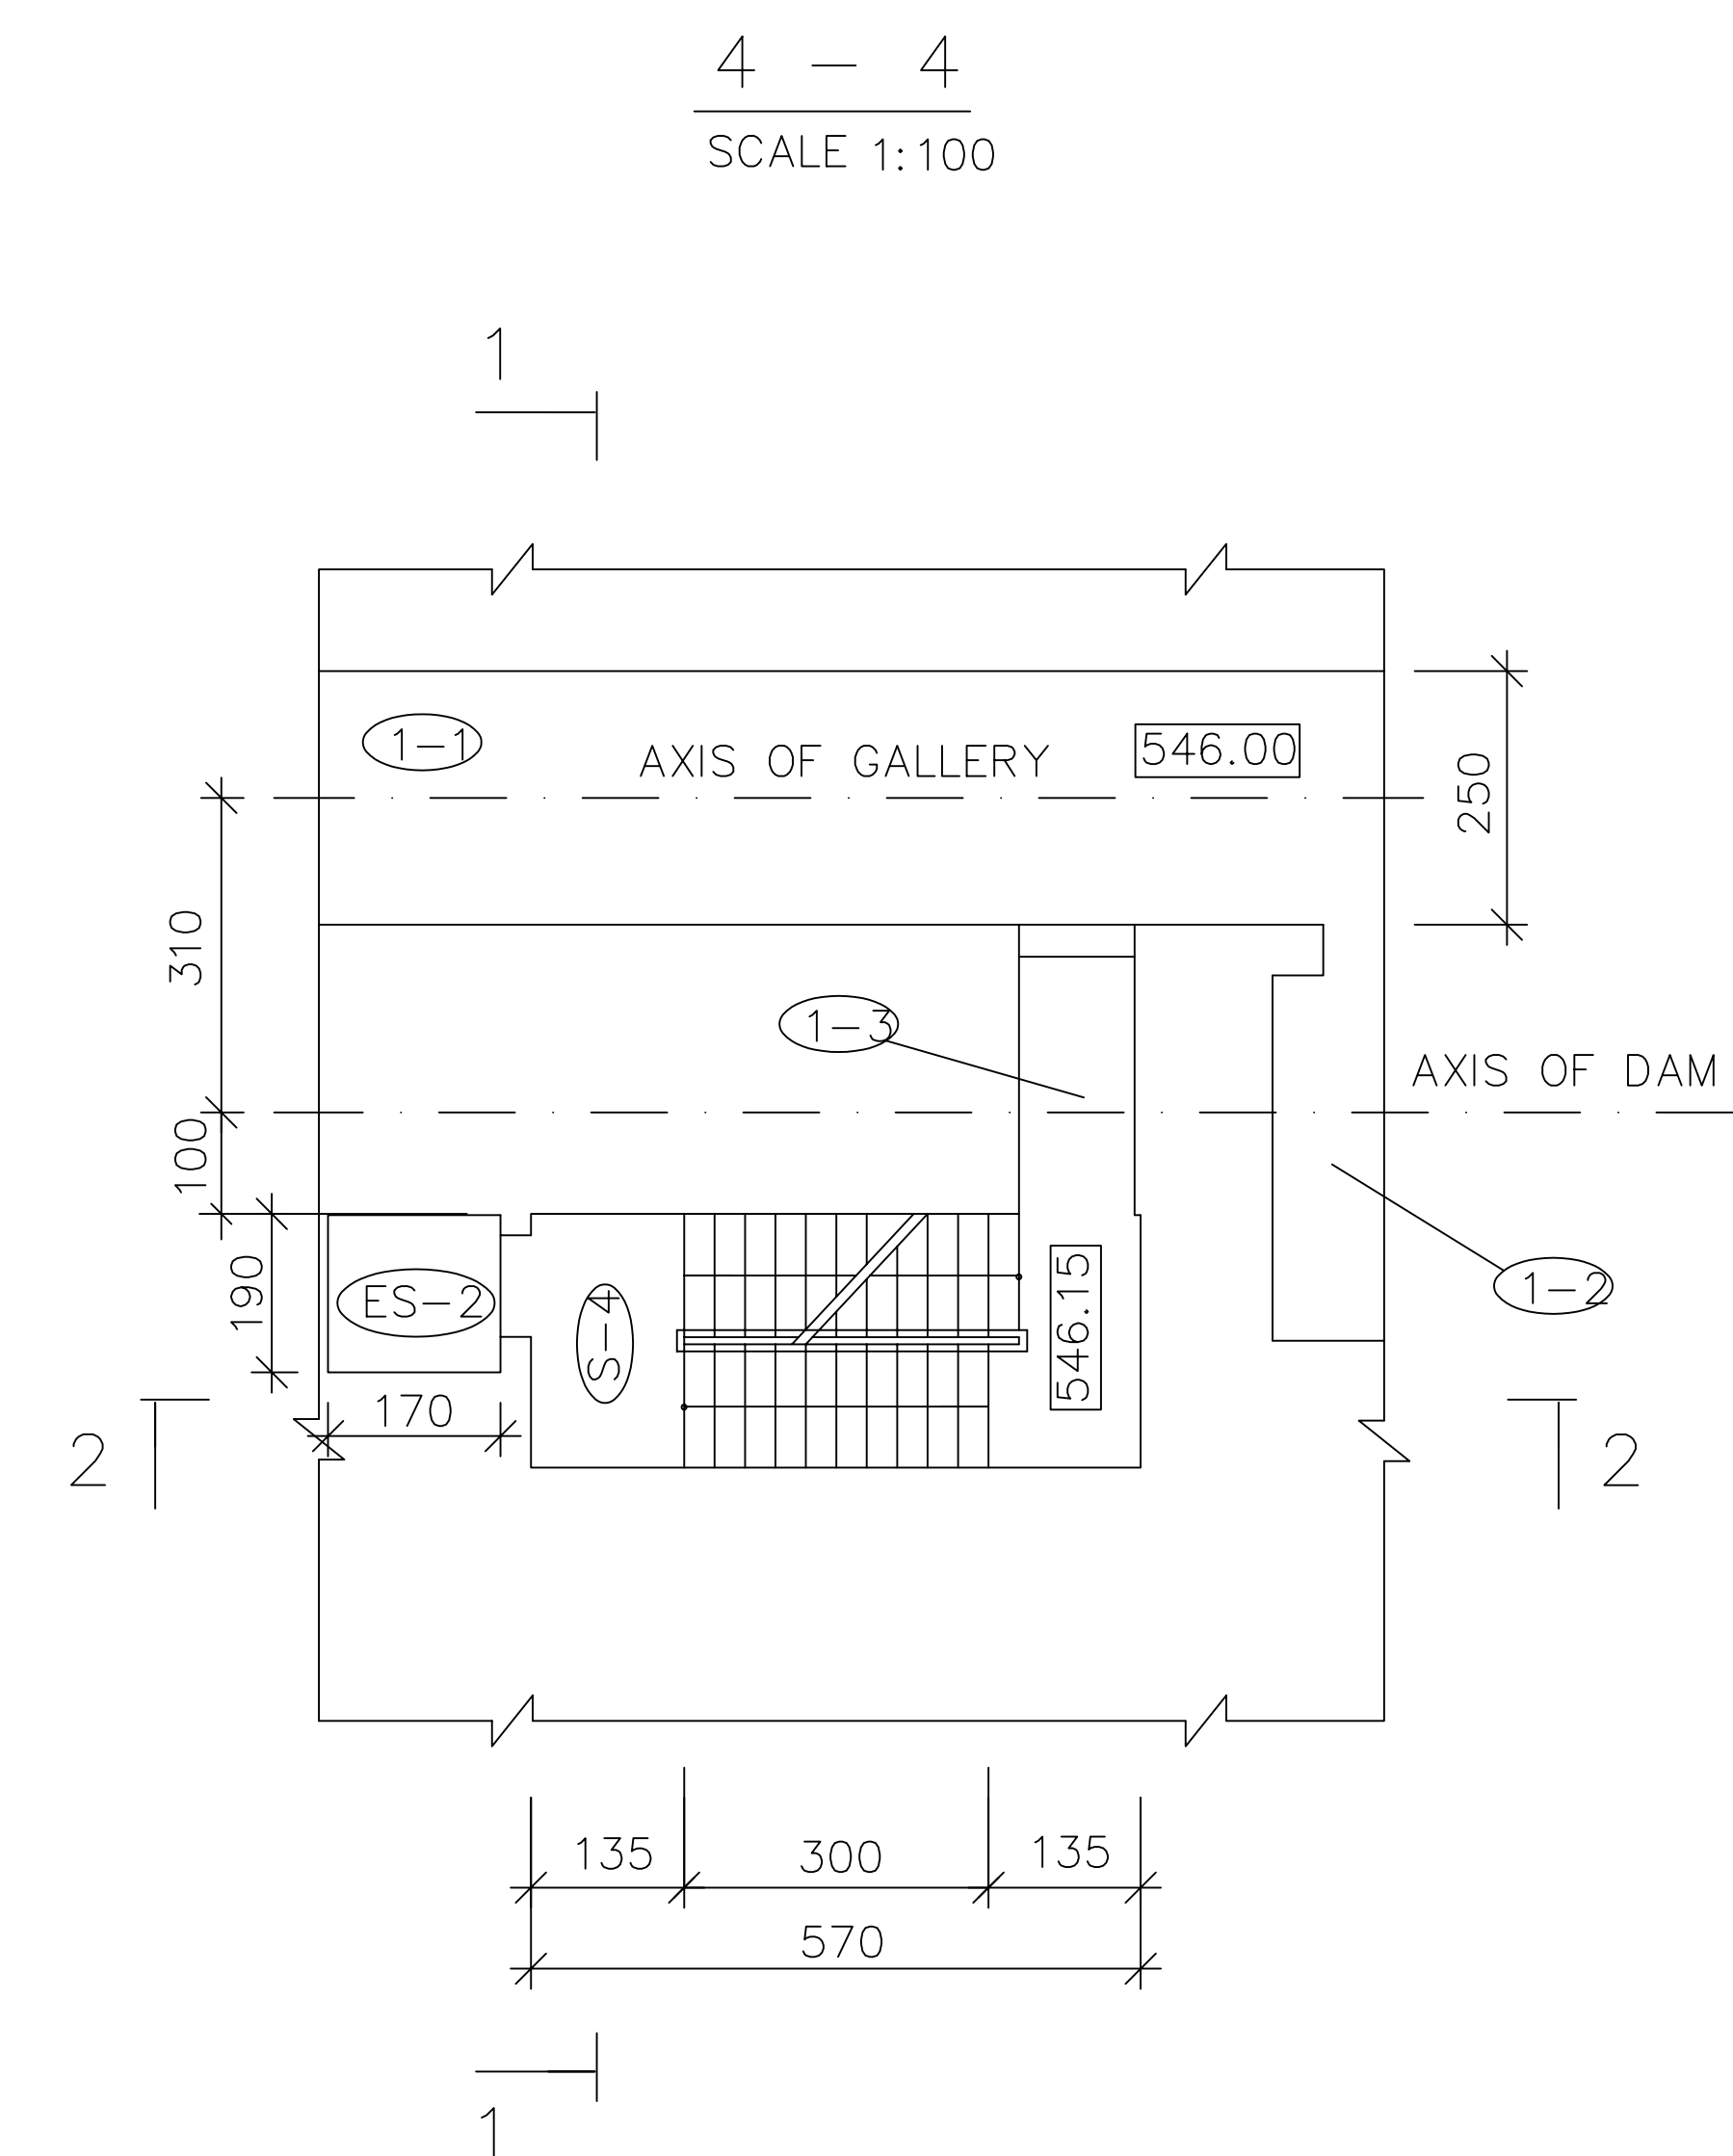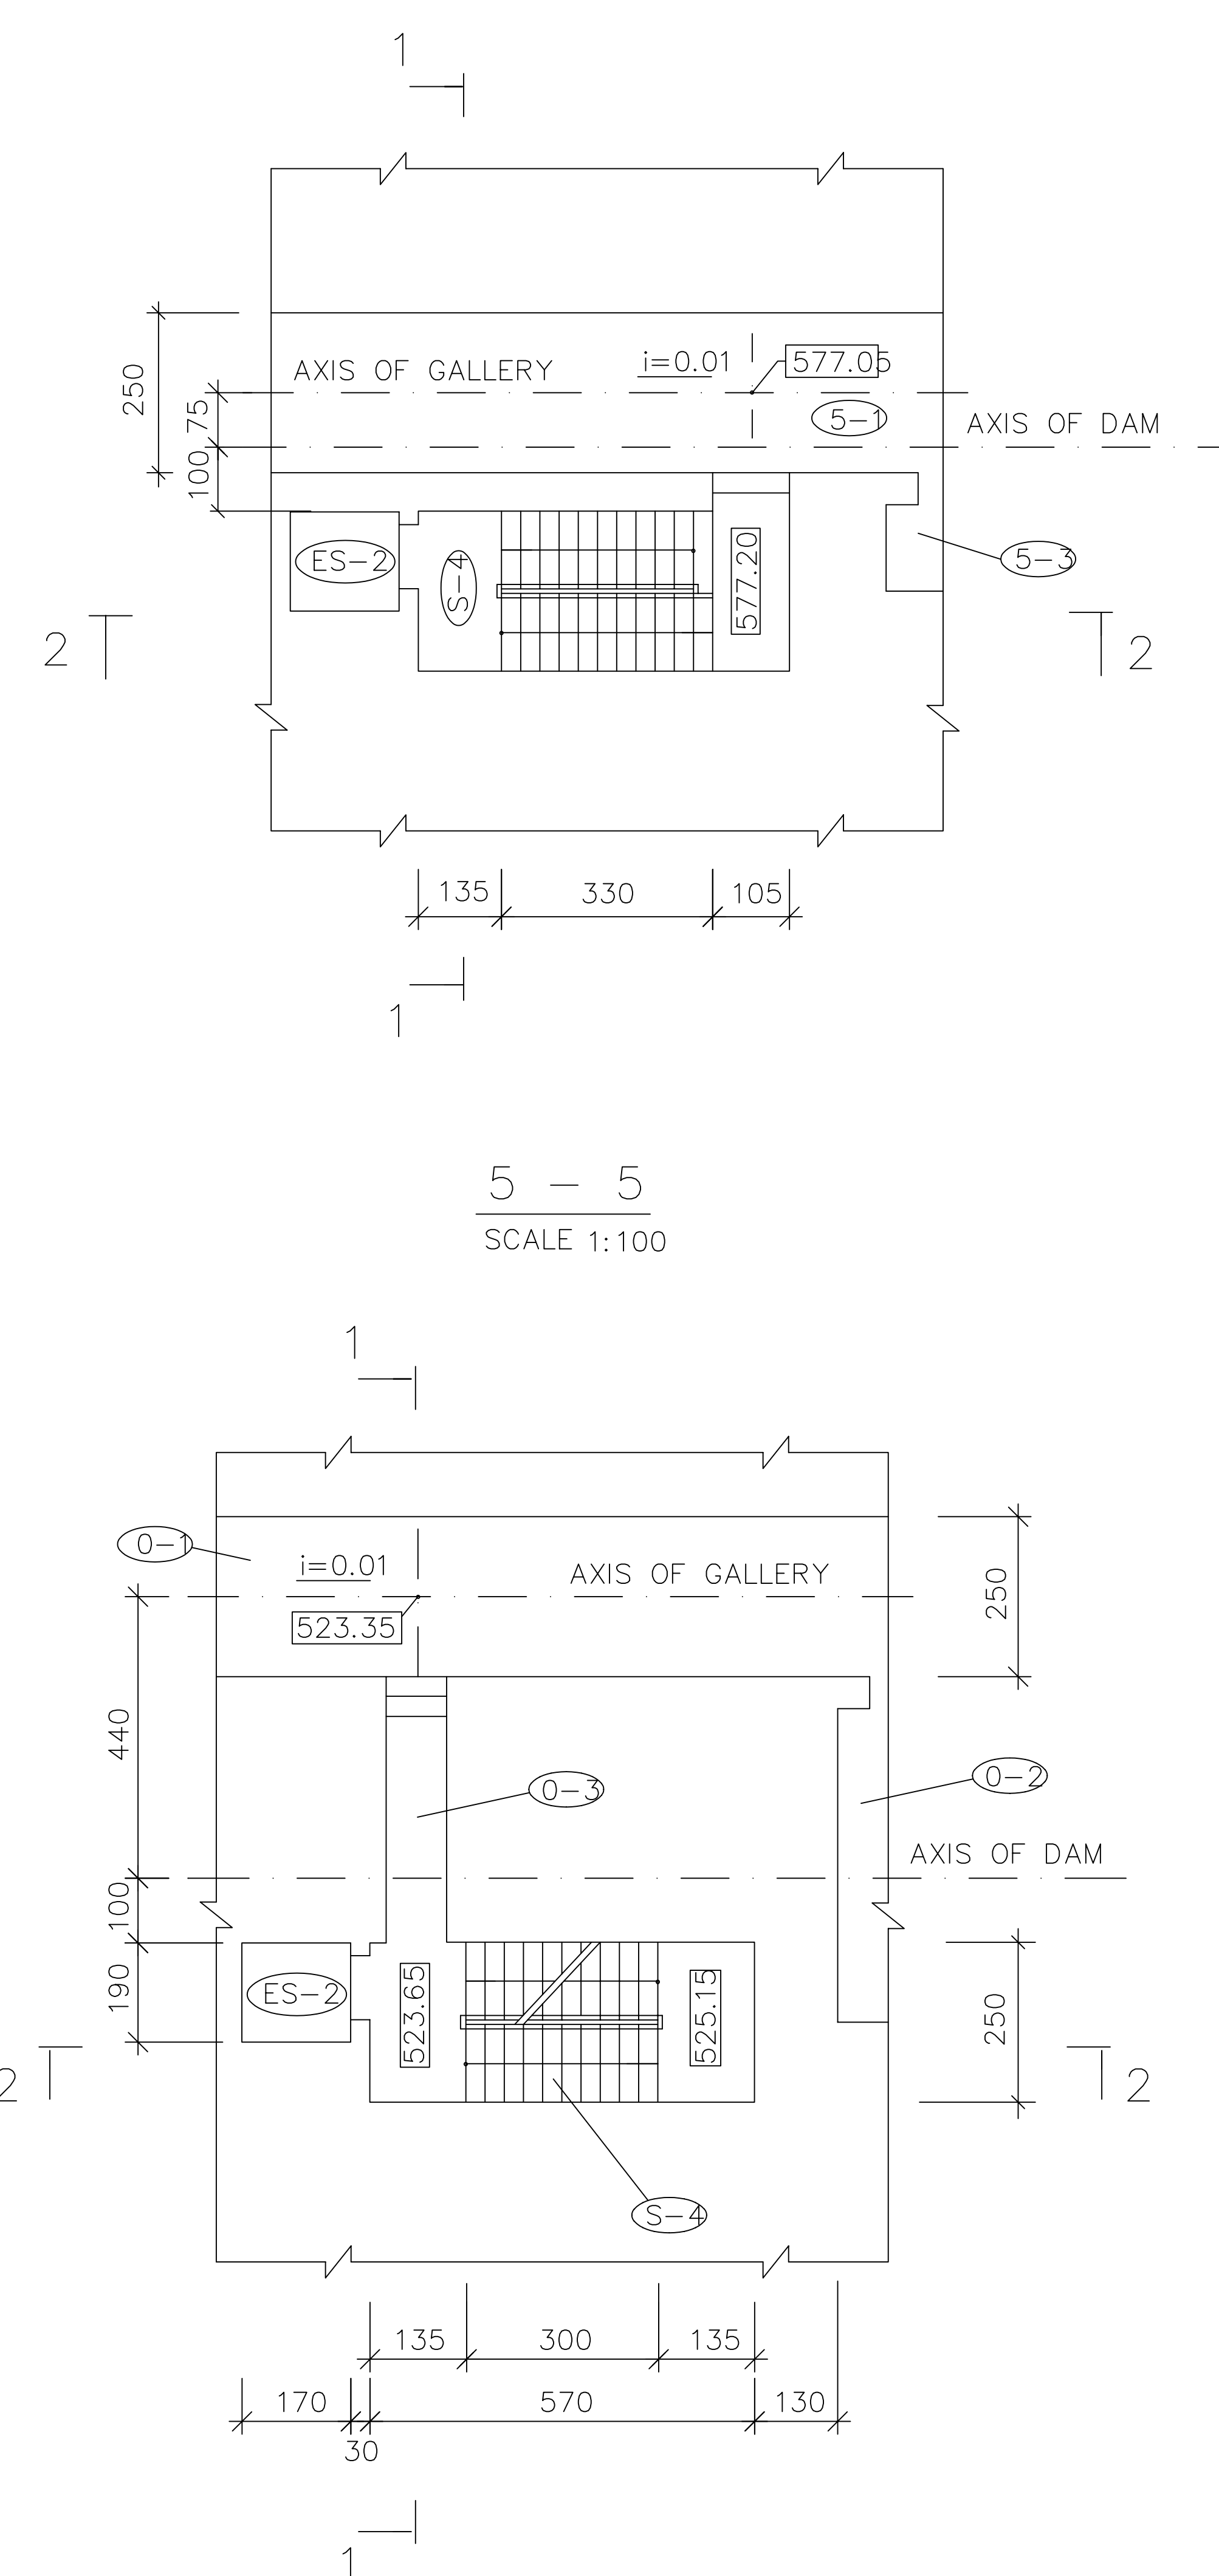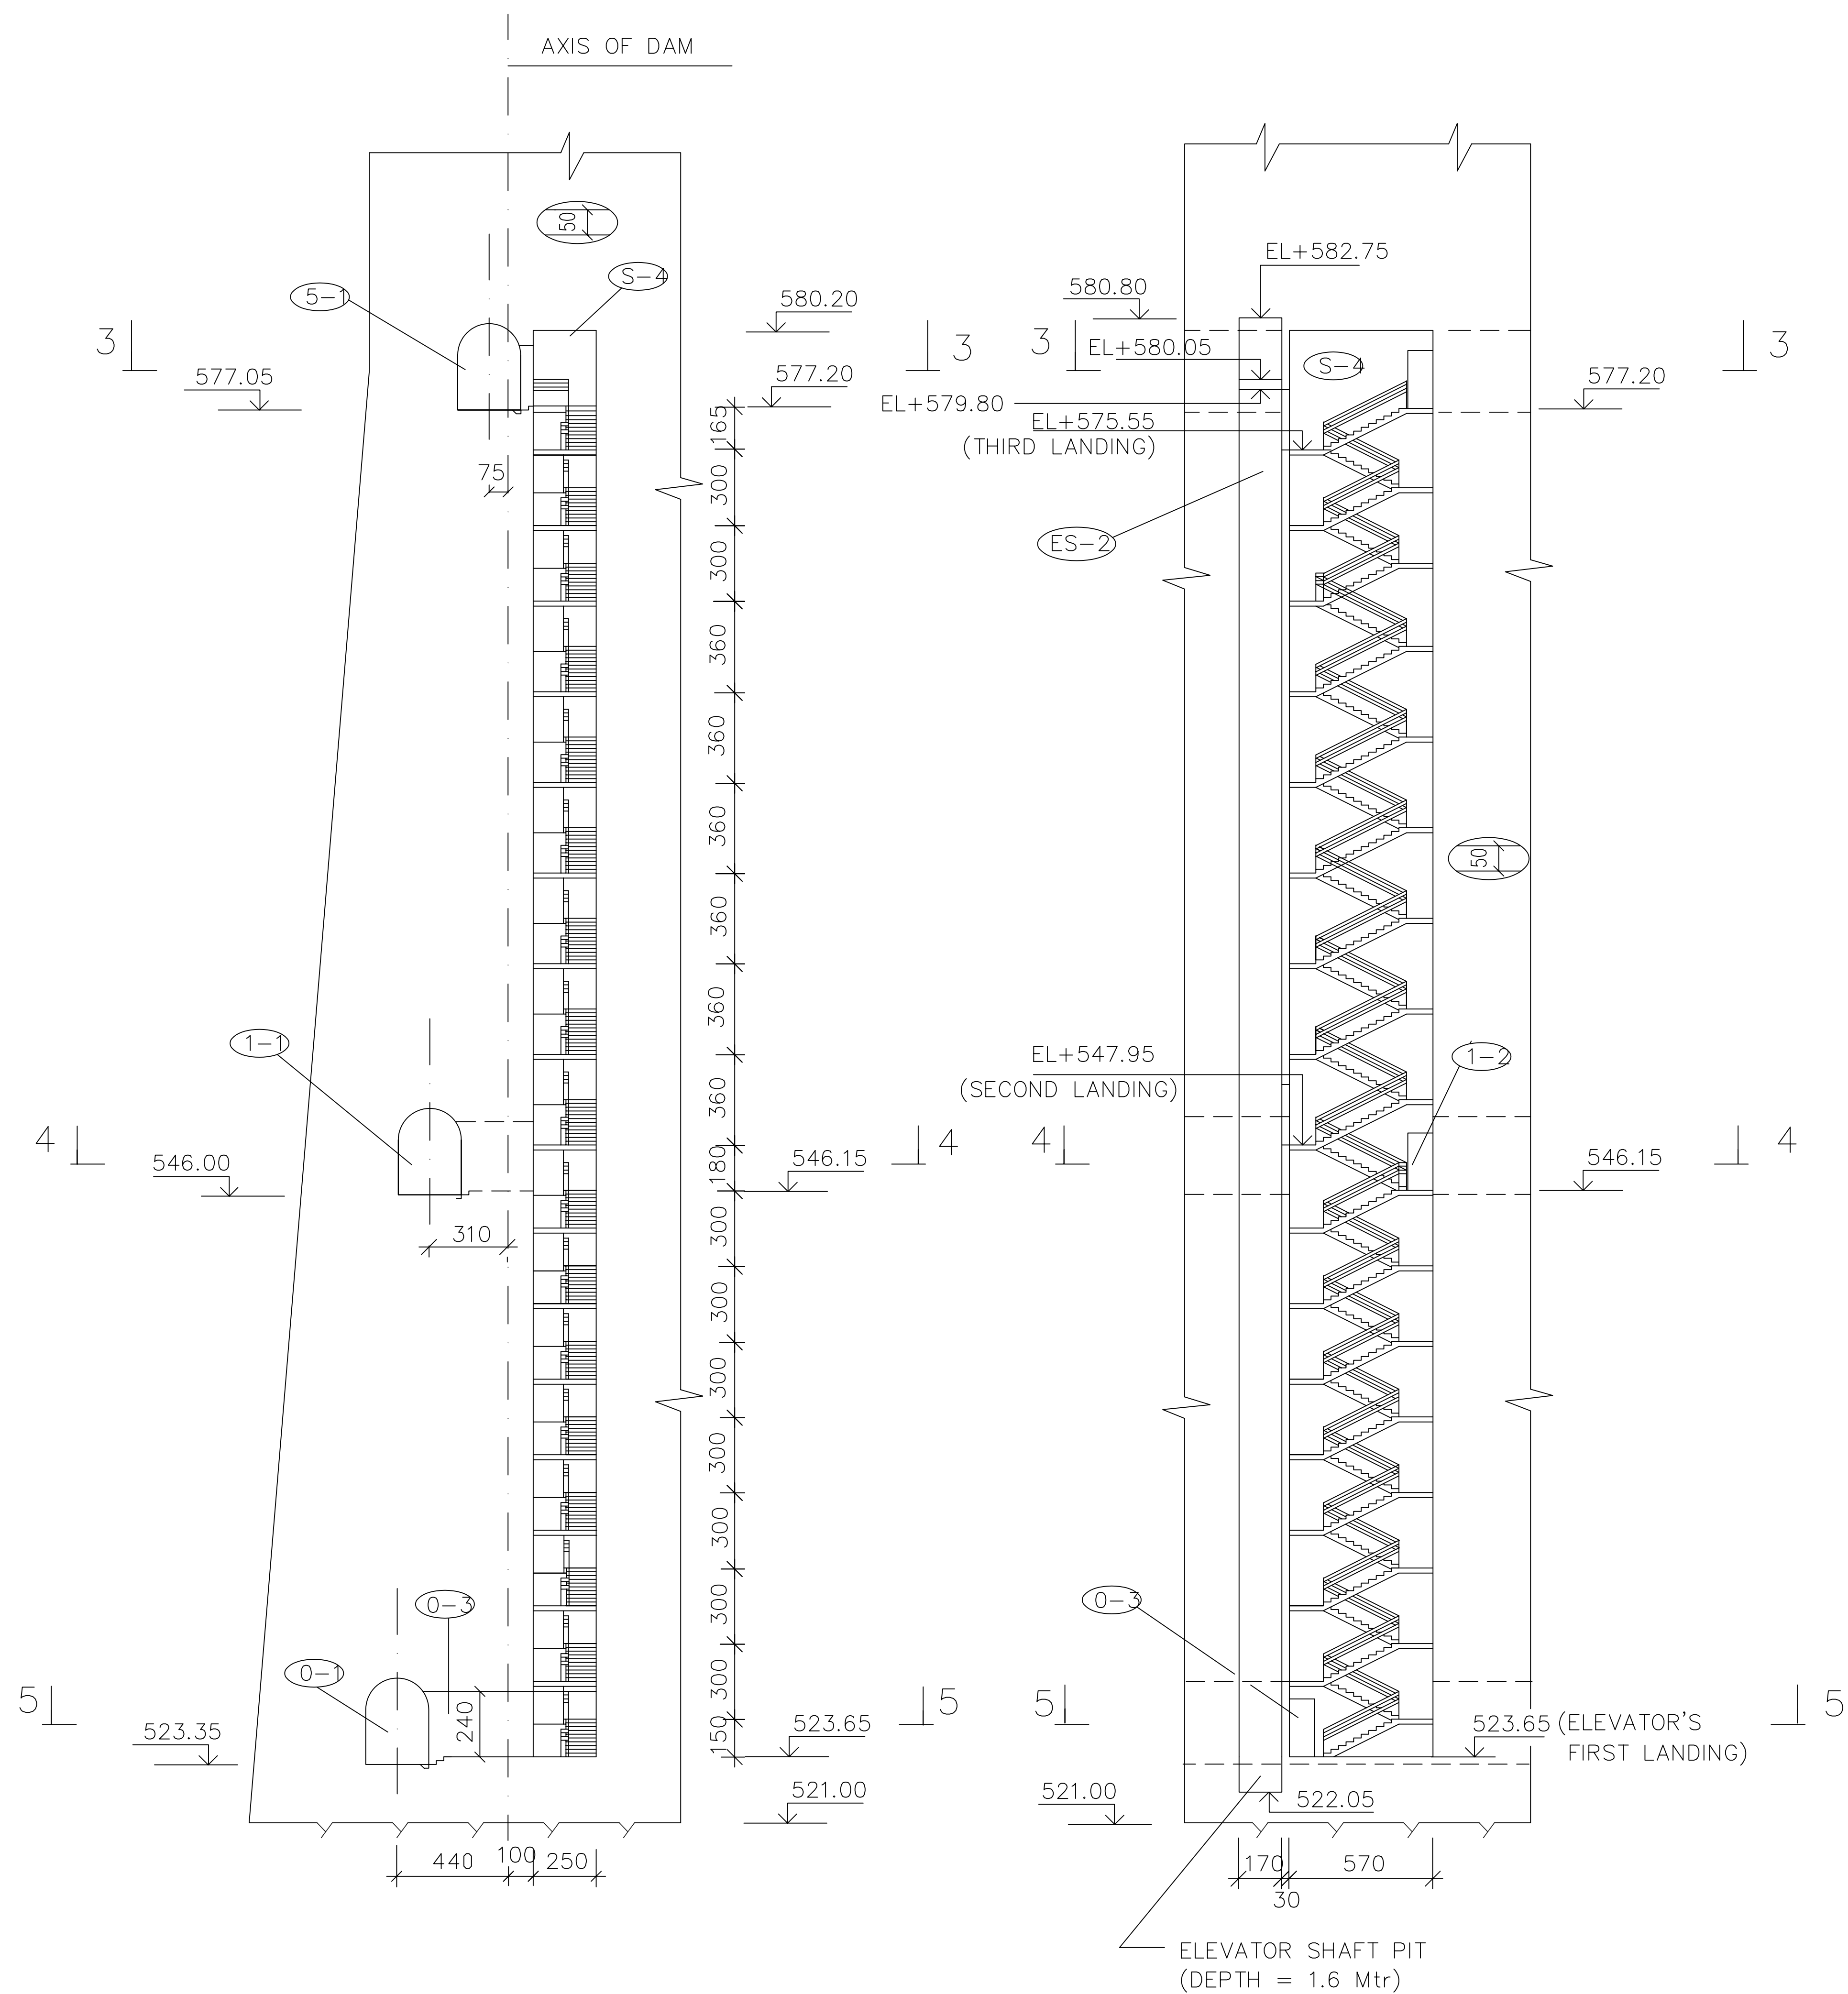

TO BE READ WITH SPECIFICATION
NO.- HT 12105
(BHEL TENDER DRAWING)

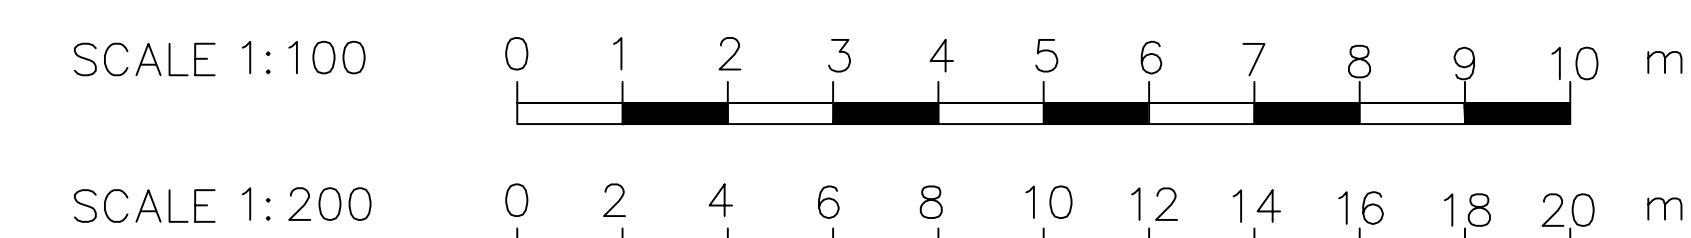

TENDER DRAWING
NOT FOR CONSTRUCTION

DESCRIPTION OF ROOMS

ELEVATION	ROOM No	NAME OF ROOMS
1	2	3
523.65 577.20 523.35	S-4	Reinforced concrete staircase
523.65	0-1	Drainage gallery
523.65	0-3	Corridor
546.00	1-1	Drainage gallery
546.15	1-3	Corridor

Beginning


Continuation

1	2	3
577.05	5-1	Drainage gallery
522.25 580.80	ES-2	Soft for 400 kg capacity passenger elevator ES-2
523.30	0-2	Niche of plamb and inverted pendulum
546.00	1-2	Niche of direct plamb
577.07	5-3	Niche of direct plamb

NOTES

- All dimensions are in centimeters and elevations are in metres.
- This drawing is based on Drawing No. 1409-10-17 of Russian DPR,1994.

CONSULTANT FOR DPR PREPARATION-HPI MOSCOW
DESIGN CONSULTANT - Ms.E.DIVETIA

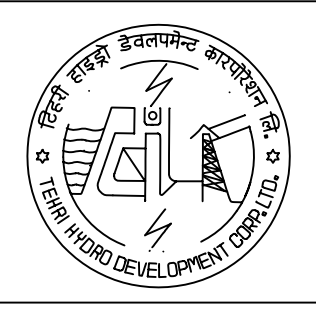 टिहरी हाइड्रो डेवलपमेन्ट कारपोरेशन लि. TEHRI HYDRO DEVELOPMENT CORPORATION LTD.			
KOTESHWAR H.E. PROJECT			
STAIR CASE S-4 PLANS & SECTIONS			
Deepak Kr. Bisht DRAWN BY	Sanjay Goel SUBMITTED	Sandeep Kumar RECOMMENDED	L.K. Bansal APPROVED
DRG. NO. TH-KOT-TD-DS-39		DATE: 09-11-2000	
		P&D-NP,NIDA	