
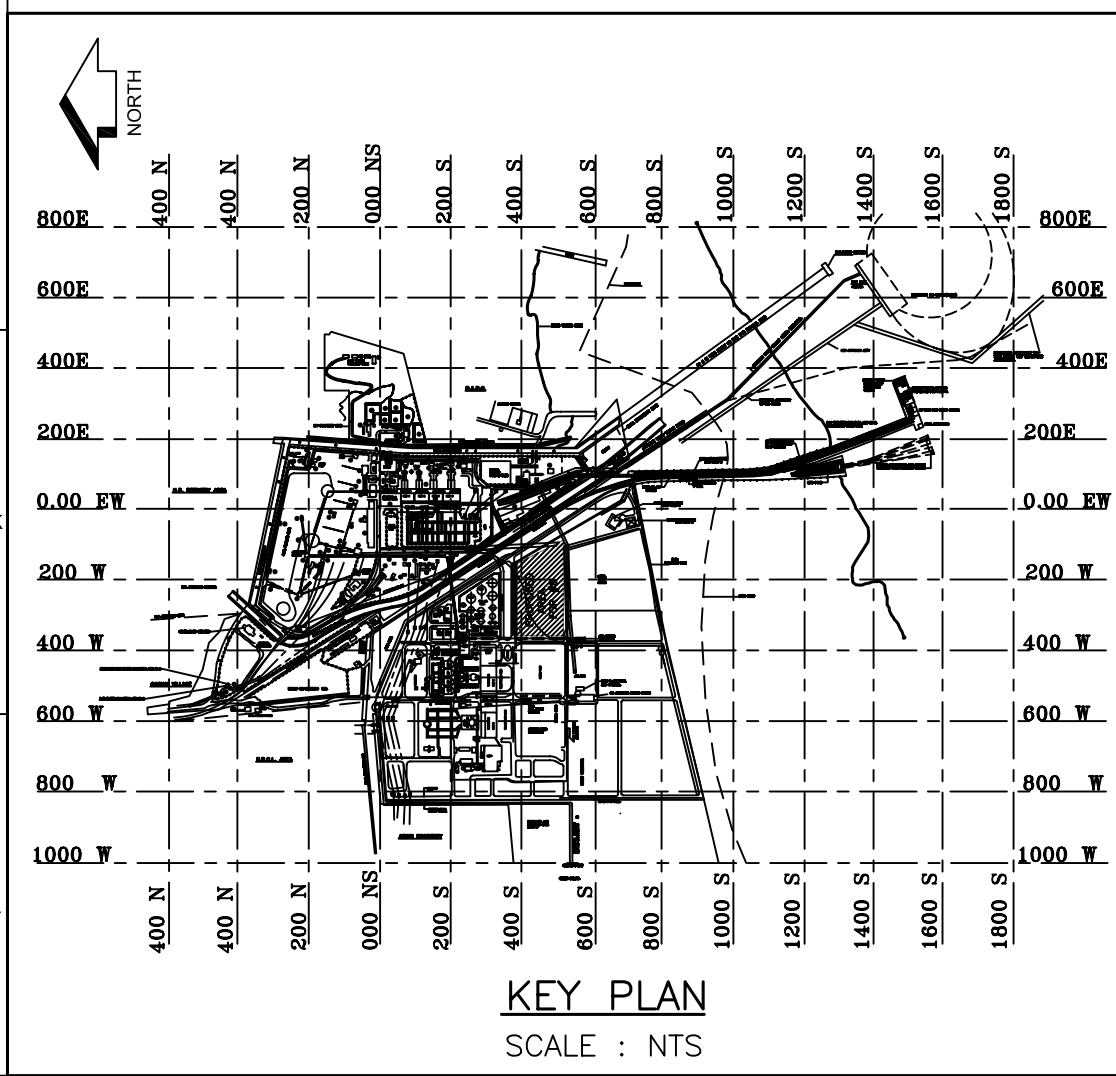


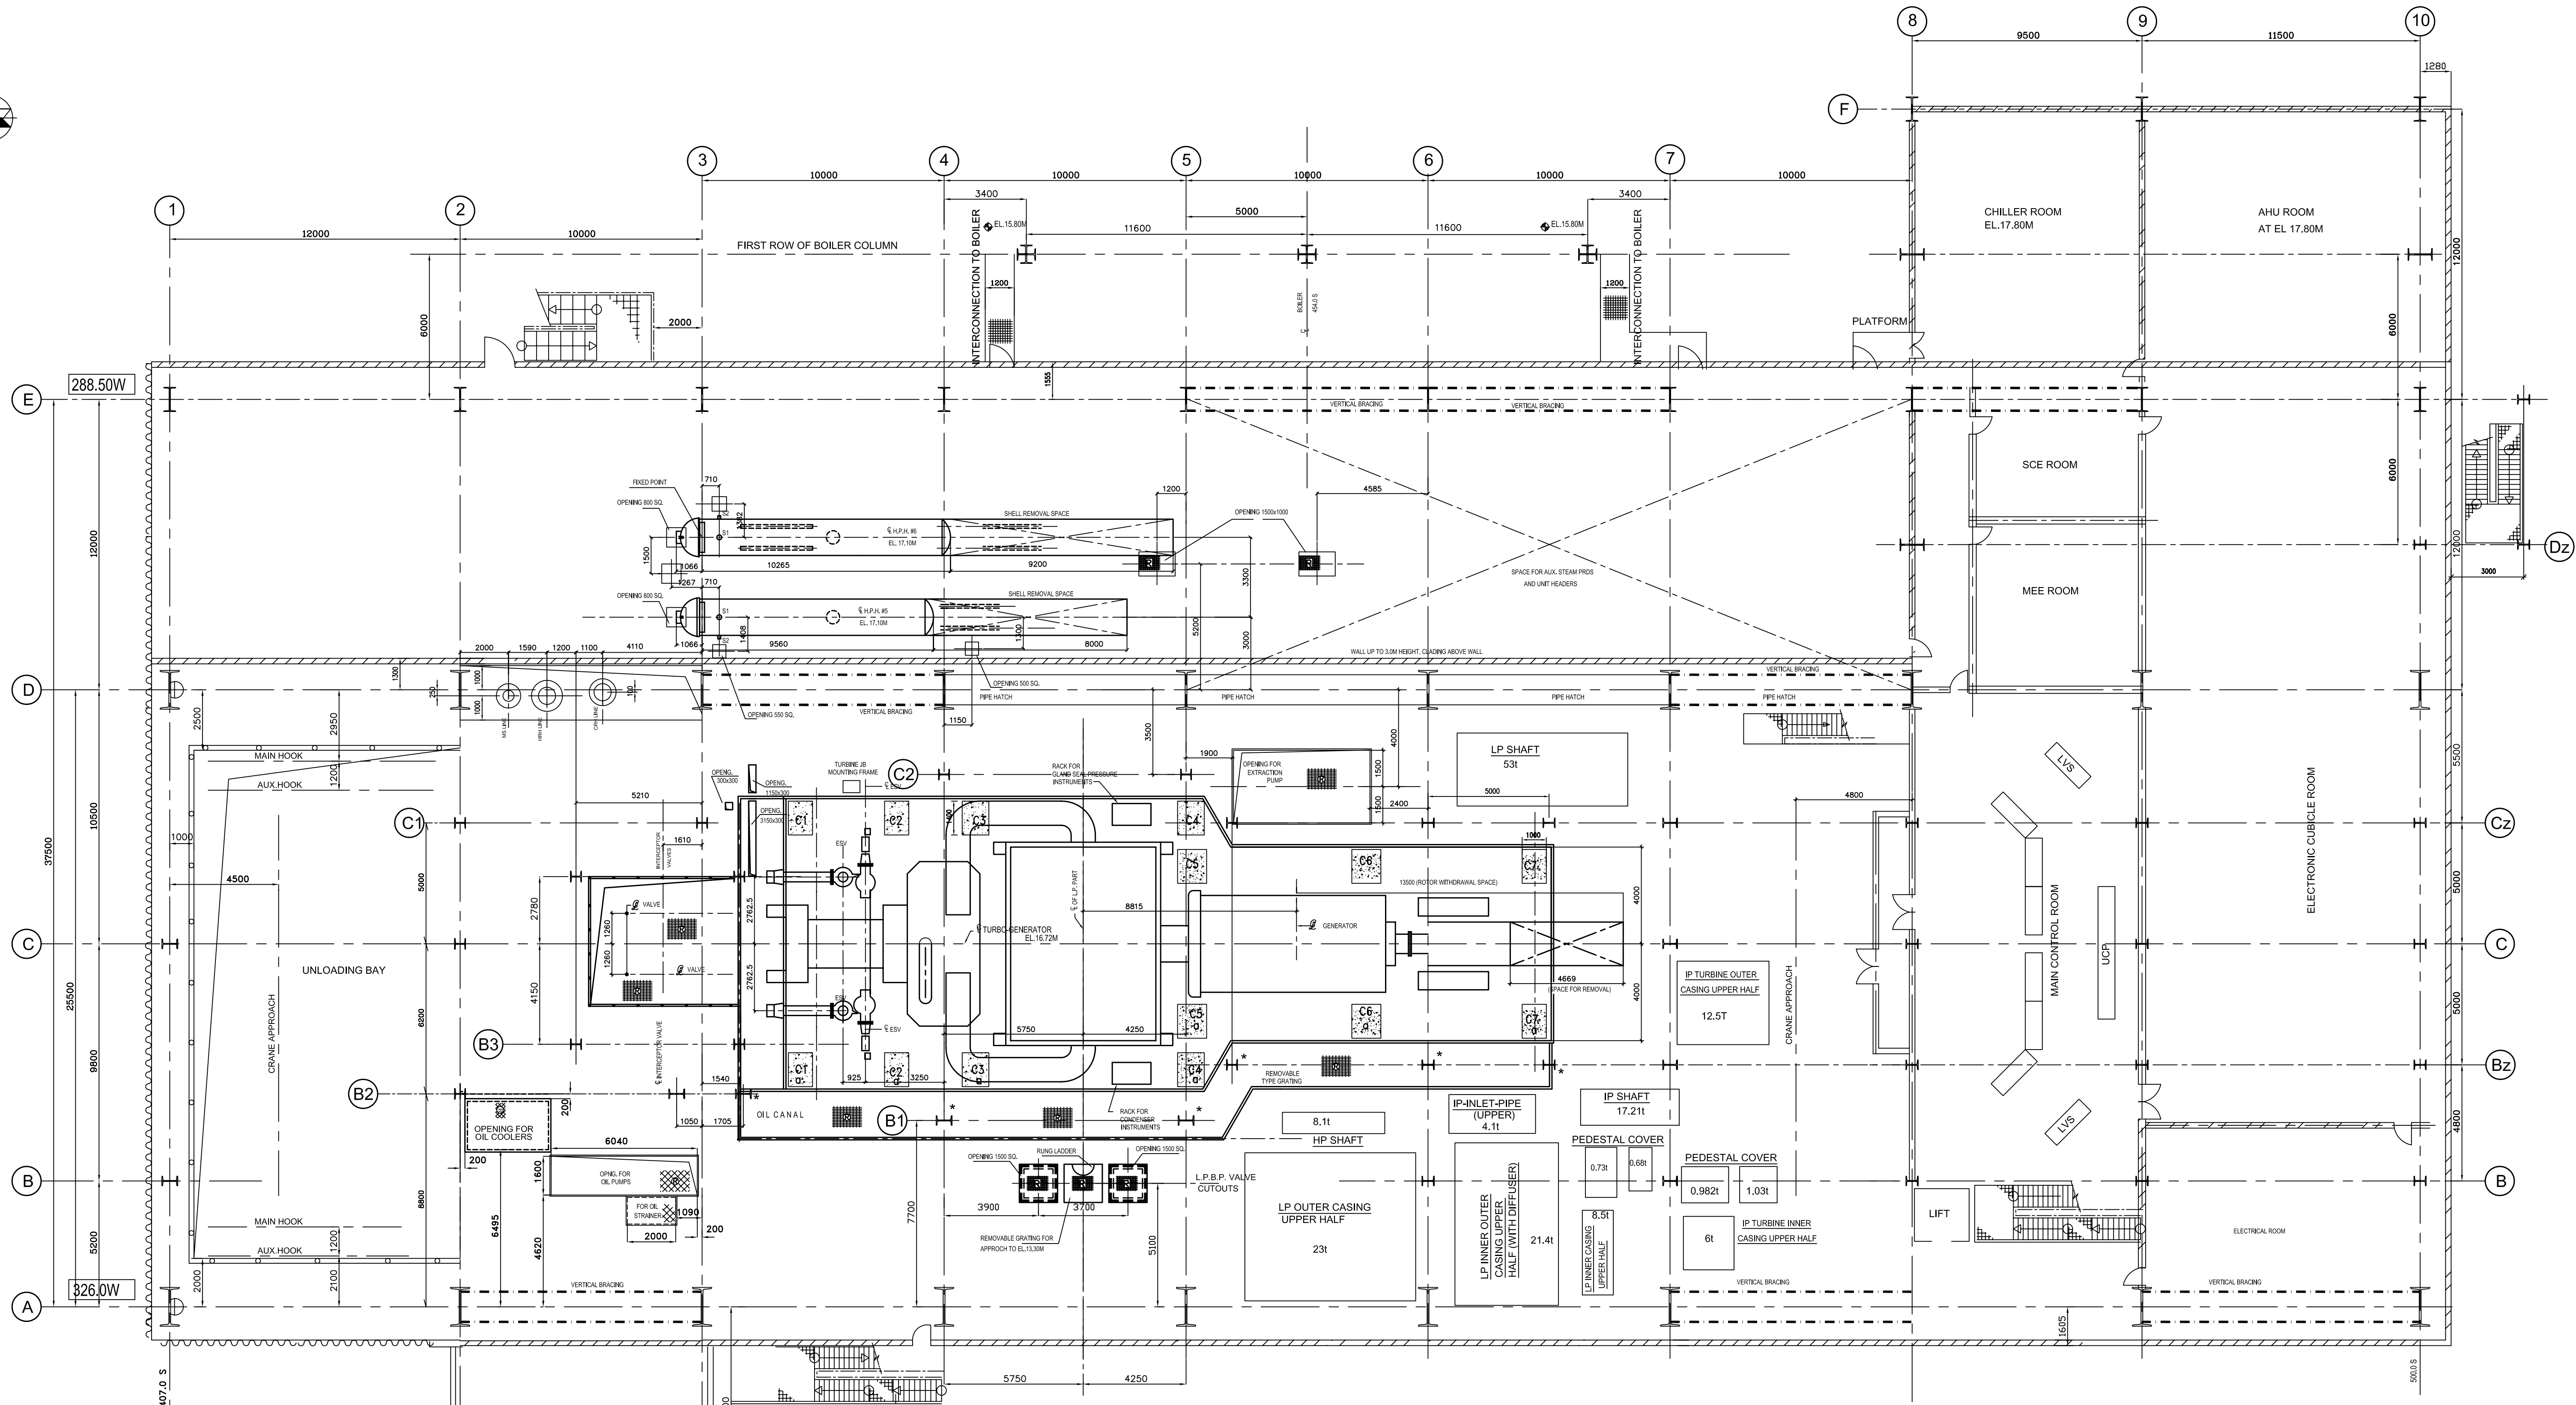

### LEGEND:

|  |                           |  |                 |
|--|---------------------------|--|-----------------|
|  | CHEQUERED PLATE FLOORING  |  | CUT OUTS        |
|  | REMOVABLE CHEQUERED PLATE |  | HAND RAILING    |
|  | GRATED FLOORING           |  | PARAPET WALL    |
|  | REMOVABLE GRATING         |  | GLASS PARTITION |
|  | CONCRETE BLOCK            |  | BRICK WALL      |
|  |                           |  | METAL SHEETING  |

### NOTES

1. ALL DIMENSIONS ARE IN MM AND LEVELS ARE IN METRE UNLESS OTHERWISE STATED.
2. ALL ELEVATIONS ARE REFERRED TO + 0.0M, WHICH CORRESPONDS TO RL + 28.650M. FINISHED FLOOR LEVEL OF TG BUILDING IS EL. (+)0.30M.
3. \* MARKED COLUMNS ARE TERMINATED AT THE BOTTOM OF OIL CANAL.

### REF.DWG.

1. TG HALL EQUIPMENT LAYOUT PLAN AT 0.30M PE-DG-254-100-M003
2. TG HALL EQUIPMENT LAYOUT AT 8.80M PE-DG-254-100-M004
3. TG HALL EQUIPMENT LAYOUT AT 21.30M PE-DG-254-100-M006
4. CROSS SECTION OF MAIN BUILDING. PE-DG-254-100-M007

|                                                            |  |  |  |                                             |  |  |  |
|------------------------------------------------------------|--|--|--|---------------------------------------------|--|--|--|
| CUSTOMER                                                   |  |  |  | THE TATA POWER COMPANY LIMITED              |  |  |  |
| CUSTOMER'S CONSULTANT                                      |  |  |  | TCE CONSULTING ENGINEERS LIMITED, BANGALORE |  |  |  |
| JOB No. 254                                                |  |  |  | TROMBAY THERMAL GENERATING STATION          |  |  |  |
| STATUS CONTRACT                                            |  |  |  | 1x250 MW UNIT NO.8                          |  |  |  |
| DISTRIBUTION                                               |  |  |  | BHARAT HEAVY ELECTRICALS LTD                |  |  |  |
| TO:                                                        |  |  |  | POWER SECTOR                                |  |  |  |
| FROM:                                                      |  |  |  | PROJECT ENGINEERING MANAGEMENT              |  |  |  |
| DATE:                                                      |  |  |  | NEW DELHI                                   |  |  |  |
| REV. DATE: 15.05.07                                        |  |  |  | T.G.HALL EQUIPMENT LAYOUT PLAN AT 15.80M    |  |  |  |
| 1. DRAWING REVISED AS PER CUSTOMER COMMENT                 |  |  |  | MPL C MSE I MAX E DEPT. SCALE: 1:100        |  |  |  |
| 2. DRAWING GENERALLY UPDATED.                              |  |  |  | SHEET 1 OF 1                                |  |  |  |
| 1. DRAWING REVISED AS PER CUSTOMER COMMENT DATED 11.09.06. |  |  |  | DRAWING No. PE-DG-254-100-M005              |  |  |  |
| 2. DRAWING GENERALLY UPDATED.                              |  |  |  | SHEET 1 OF 1                                |  |  |  |