


	<p>GENERAL LAYOUT PLAN</p> <p>Part 2 of 2</p>		

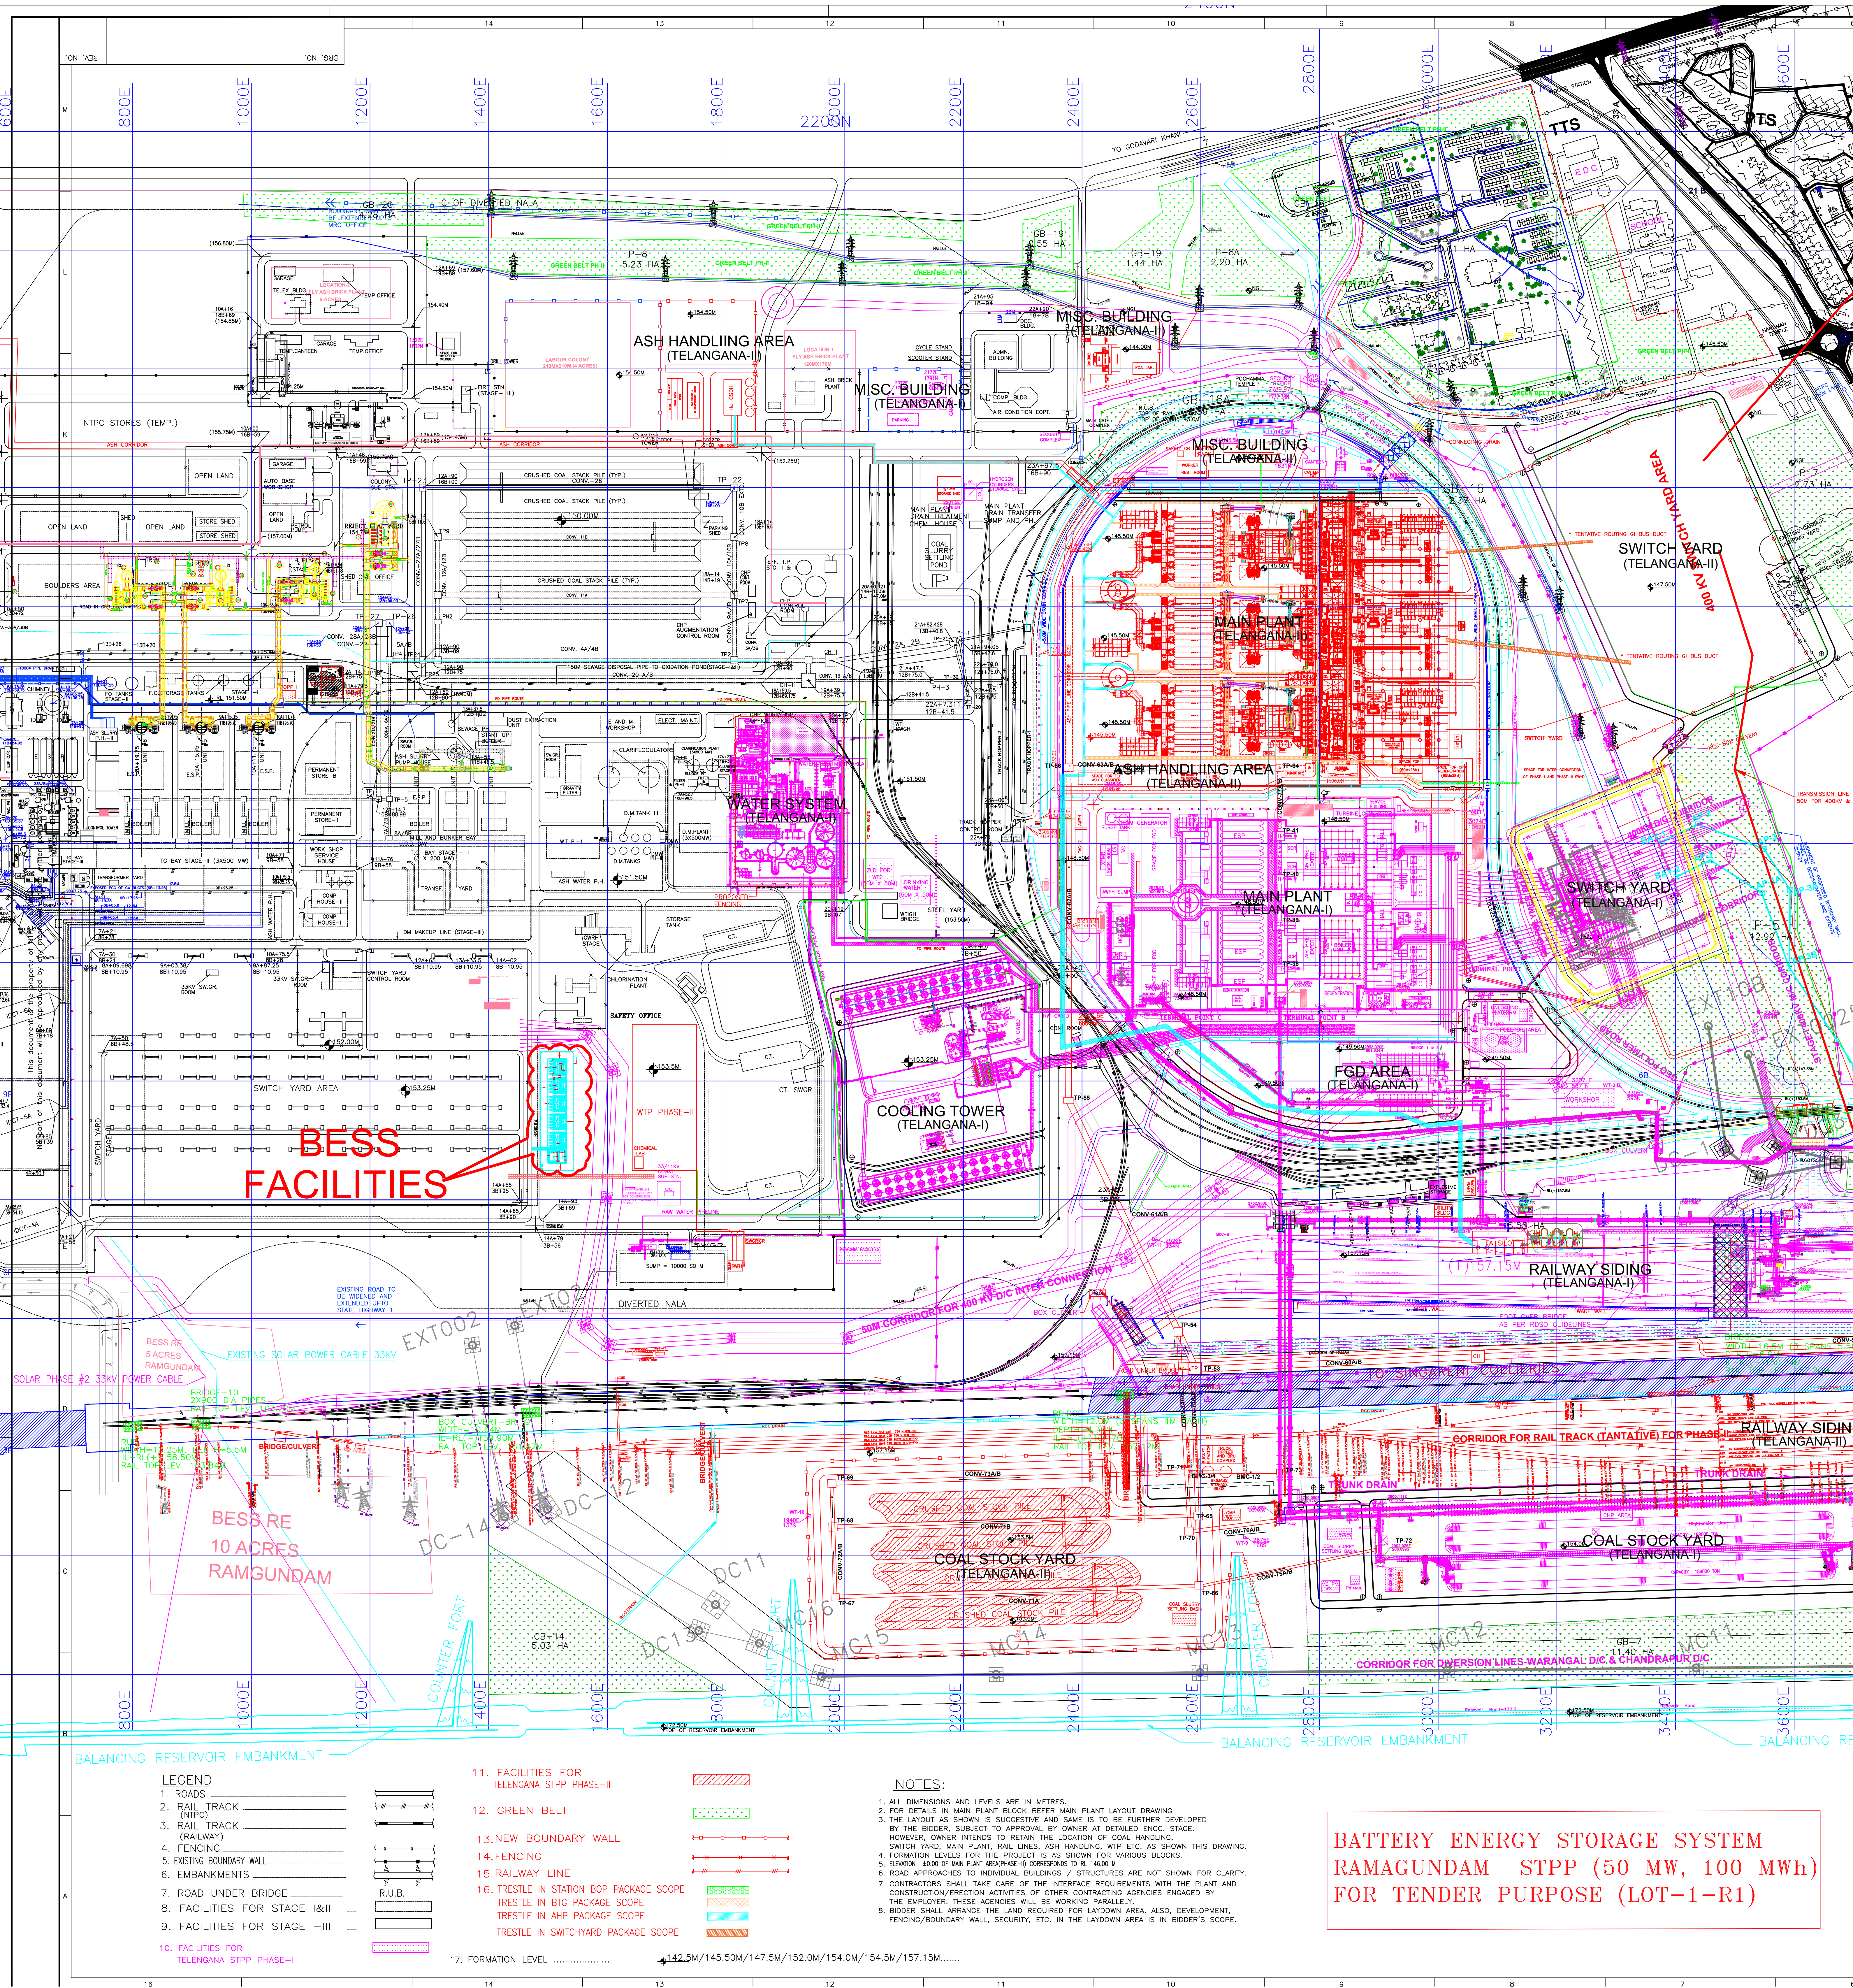

**BATTERY ENERGY STORAGE SYSTEM
RAMAGUNDAM STPP (50 MW, 100 MWh)
FOR TENDER PURPOSE (LOT-1-R1)**