


THE INFORMATION ON THIS DOCUMENT IS THE PROPERTY OF BHARAT HEAVY ELECTRICALS LIMITED. IT MUST NOT BE USED DIRECTLY OR INDIRECTLY IN ANY WAY DETRIMENTAL TO THE INTEREST OF THE COMPANY

GENERAL DIMENSIONAL LIMITS, FITS & TOLERANCES AS PER HY0230261

INVENTORY NO. SIGN. AND DATE REF. DRG. NO. COMPUTER FILE NAME

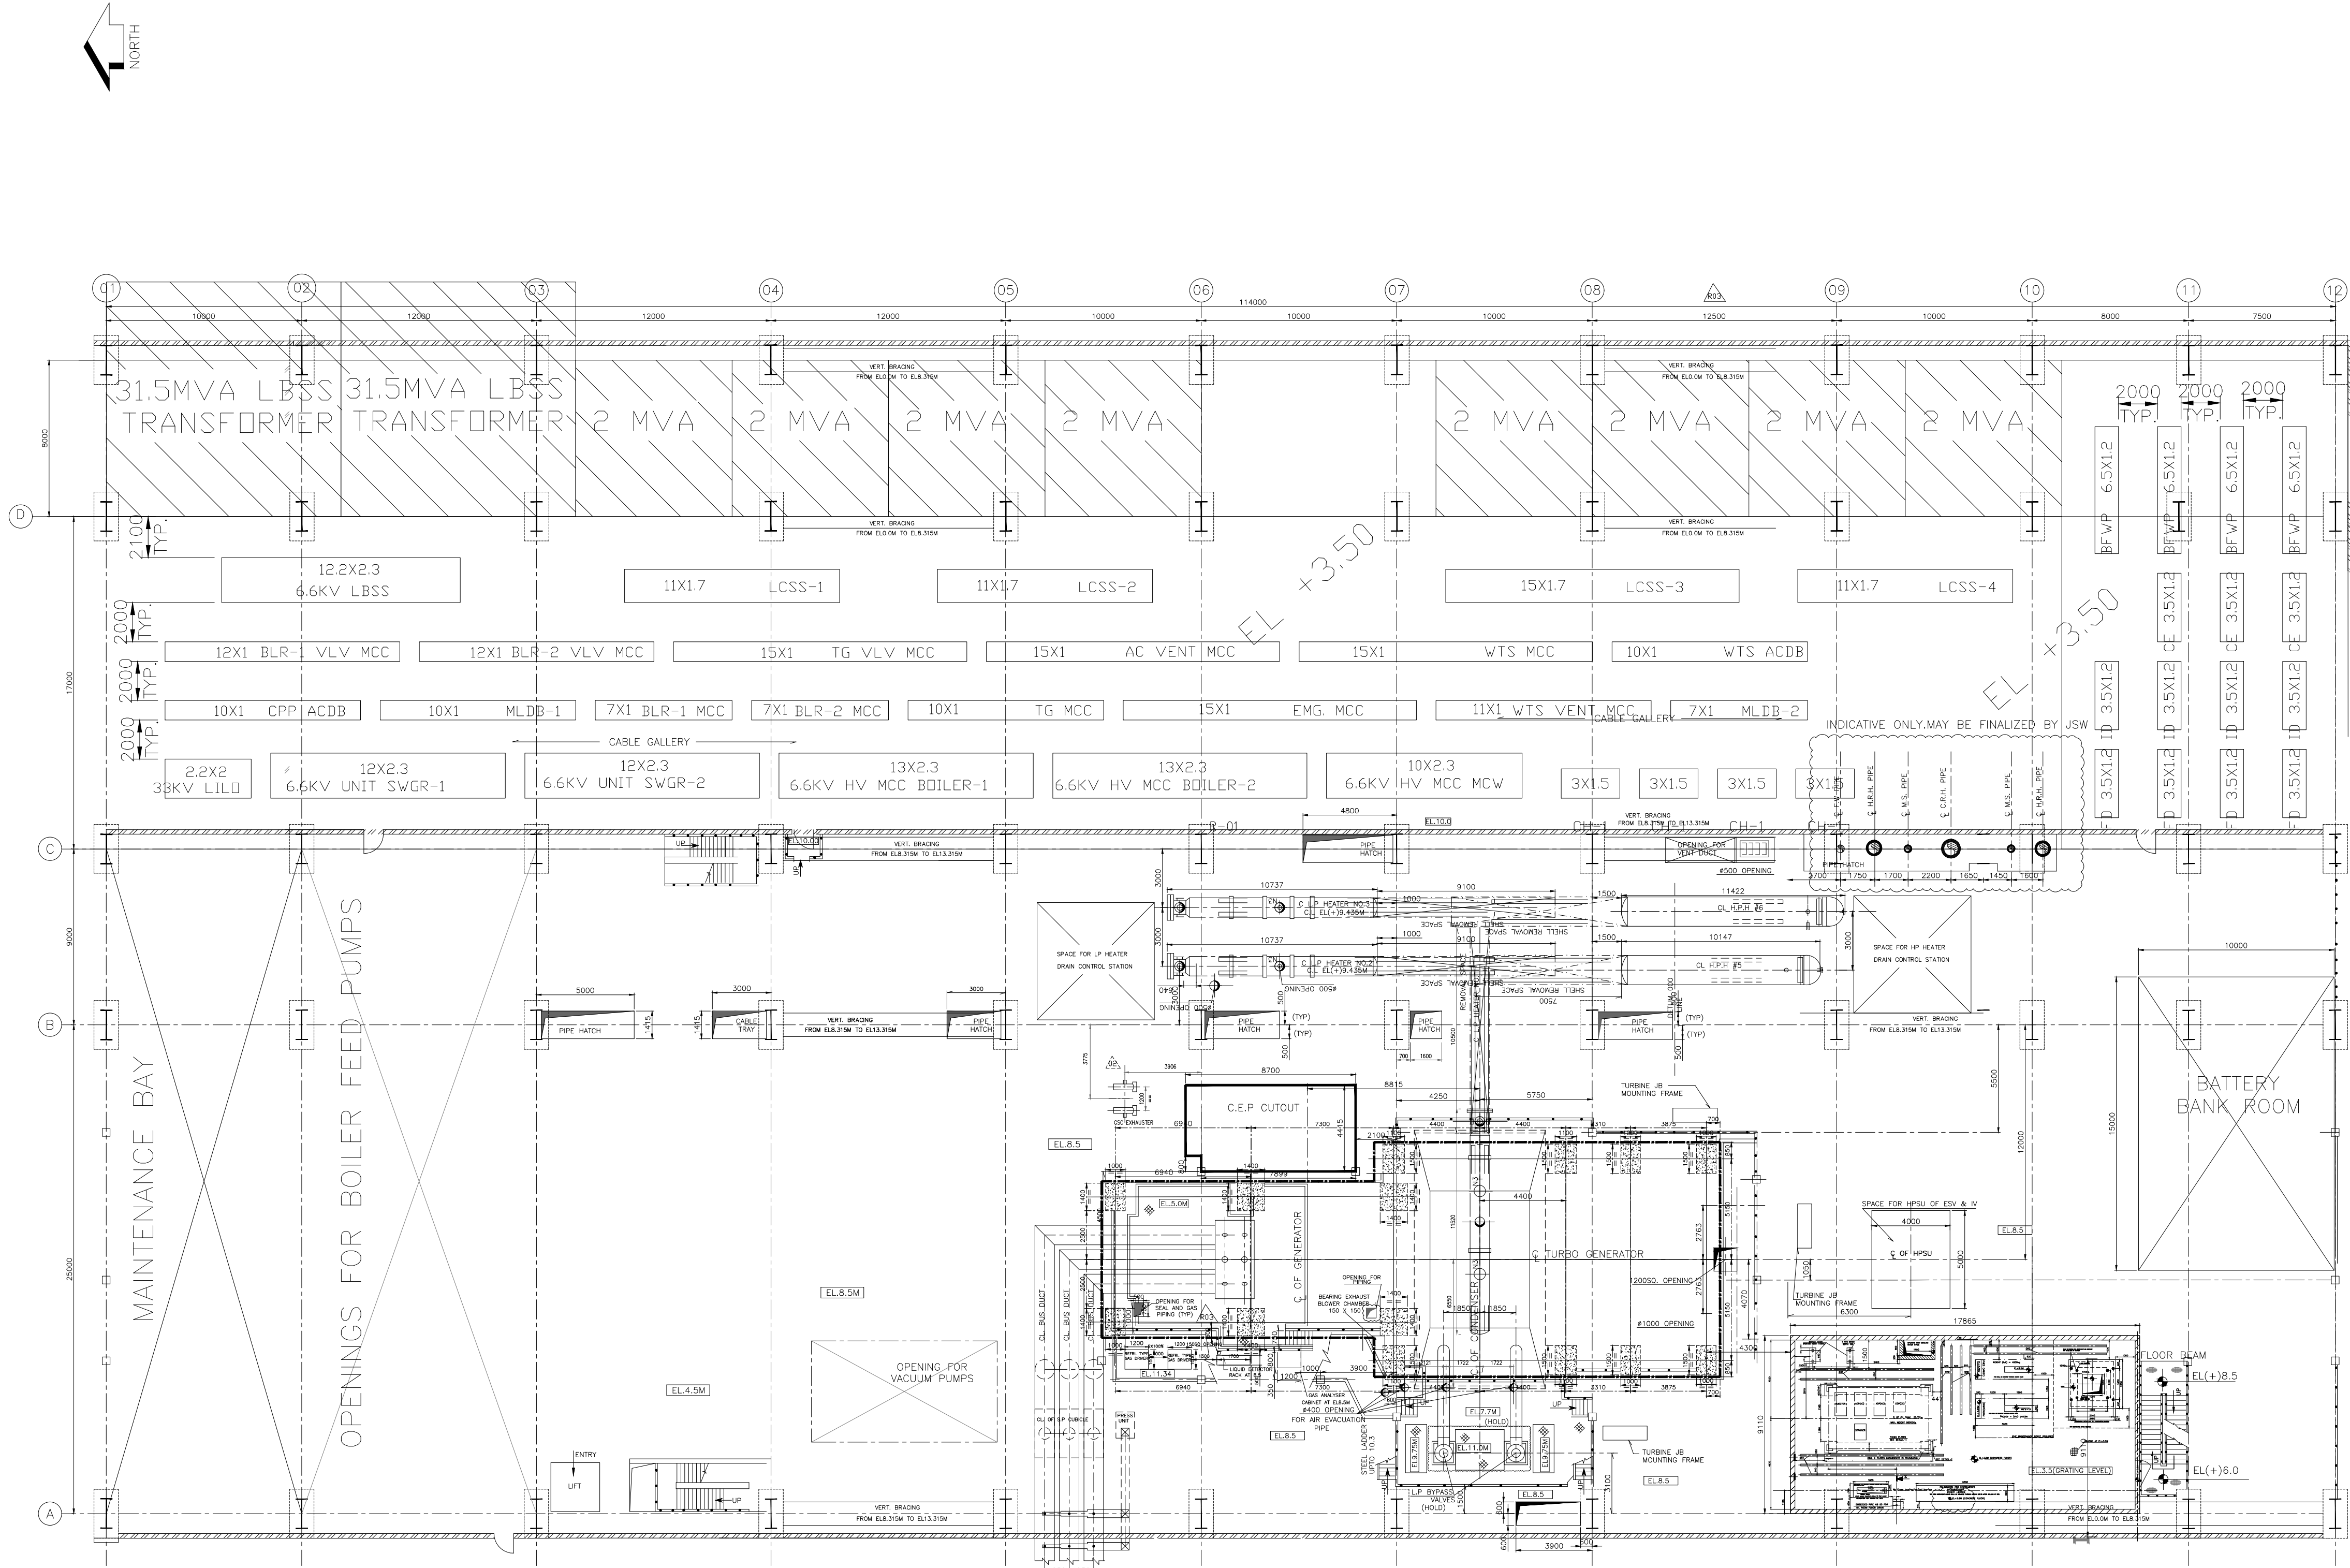

PLAN AT EL 8.5M

- NOTES
- ALL DIMENSIONS ARE IN mm AND ELEVATIONS IN METERS UNLESS STATED OTHERWISE
 - ALL ELEVATIONS MARKED ARE W.R.T. FINISHED FLOOR ELEVATION +0.0M
 - EQUIPMENT & FACILITIES SHOWN FOR PACKAGES OTHER THAN TG PACKAGE ARE INDICATIVE ONLY AND DETAILS WILL BE SHOWN IN SEPARATE DRAWINGS BY THE RESPECTIVE AGENCY.
 - DIMENSIONS & LOCATION OF EQUIPMENTS SHOWN ARE PRELIMINARY AND SHALL BE FIRMED-UP AS & WHEN EQUIP. GAs ARE RECEIVED.

EQUIPMENT LIST AT EL+8.5M FLOOR				
S.NO	EQUIPMENT	QTY	REF DRAWING	STATUS
1	LP HEATER	3	11620040078 11620040079 11620040080	FINAL
2	HP HEATER	2	11750040198, 11750040199	FINAL
3	HPSU	1	-	PRELIMINARY

JSW Steel Limited, Dolvi Works
GEETAPURAM, DOLVI, TAL. PEN, DIST. RAIGAD, MAHARASHTRA.

PHASE III EXPANSION PROJECTS -CPP-4



BHARAT HEAVY ELECTRICALS LTD.
HYDERABAD



MECON LIMITED

SCALE	1:200	DATE	PLANT	CPP-4 250 MW	
DSGND. BY	IRMAN AHMAD	30-04-2025	UNIT	GENERATOR, TURBINE AND ITS AXILLARIES	
DRAWN BY	IRMAN AHMAD	30-04-2025	SUB UNIT		
CHKD. BY	PARAMESH G	30-04-2025	ASSEMBLY		
APPRVD. BY	SRINKANTH G	30-04-2025	TITLE : STG HALL EQUIPMENT LAYOUT		
		SHT. SIZE			
	A1				
JOB NO.		JSW DRG. NO.	CPP-4/TG/MCC/BE/139	SHEET 2 OF 4	REV. 0
		BHEL DRG. NO.	PY-LE-1-M255-2006-01	SHEET 2 OF 4	REV. 03