




THE INFORMATION ON THIS DOCUMENT IS THE PROPERTY OF BHARAT HEAVY ELECTRICALS LIMITED. IT MUST NOT BE USED DIRECTLY OR INDIRECTLY IN ANY WAY DETRIMENTAL TO THE INTEREST OF THE COMPANY

GENERAL DIMENSIONAL LIMITS, FITS & TOLERANCES AS PER HY0230261

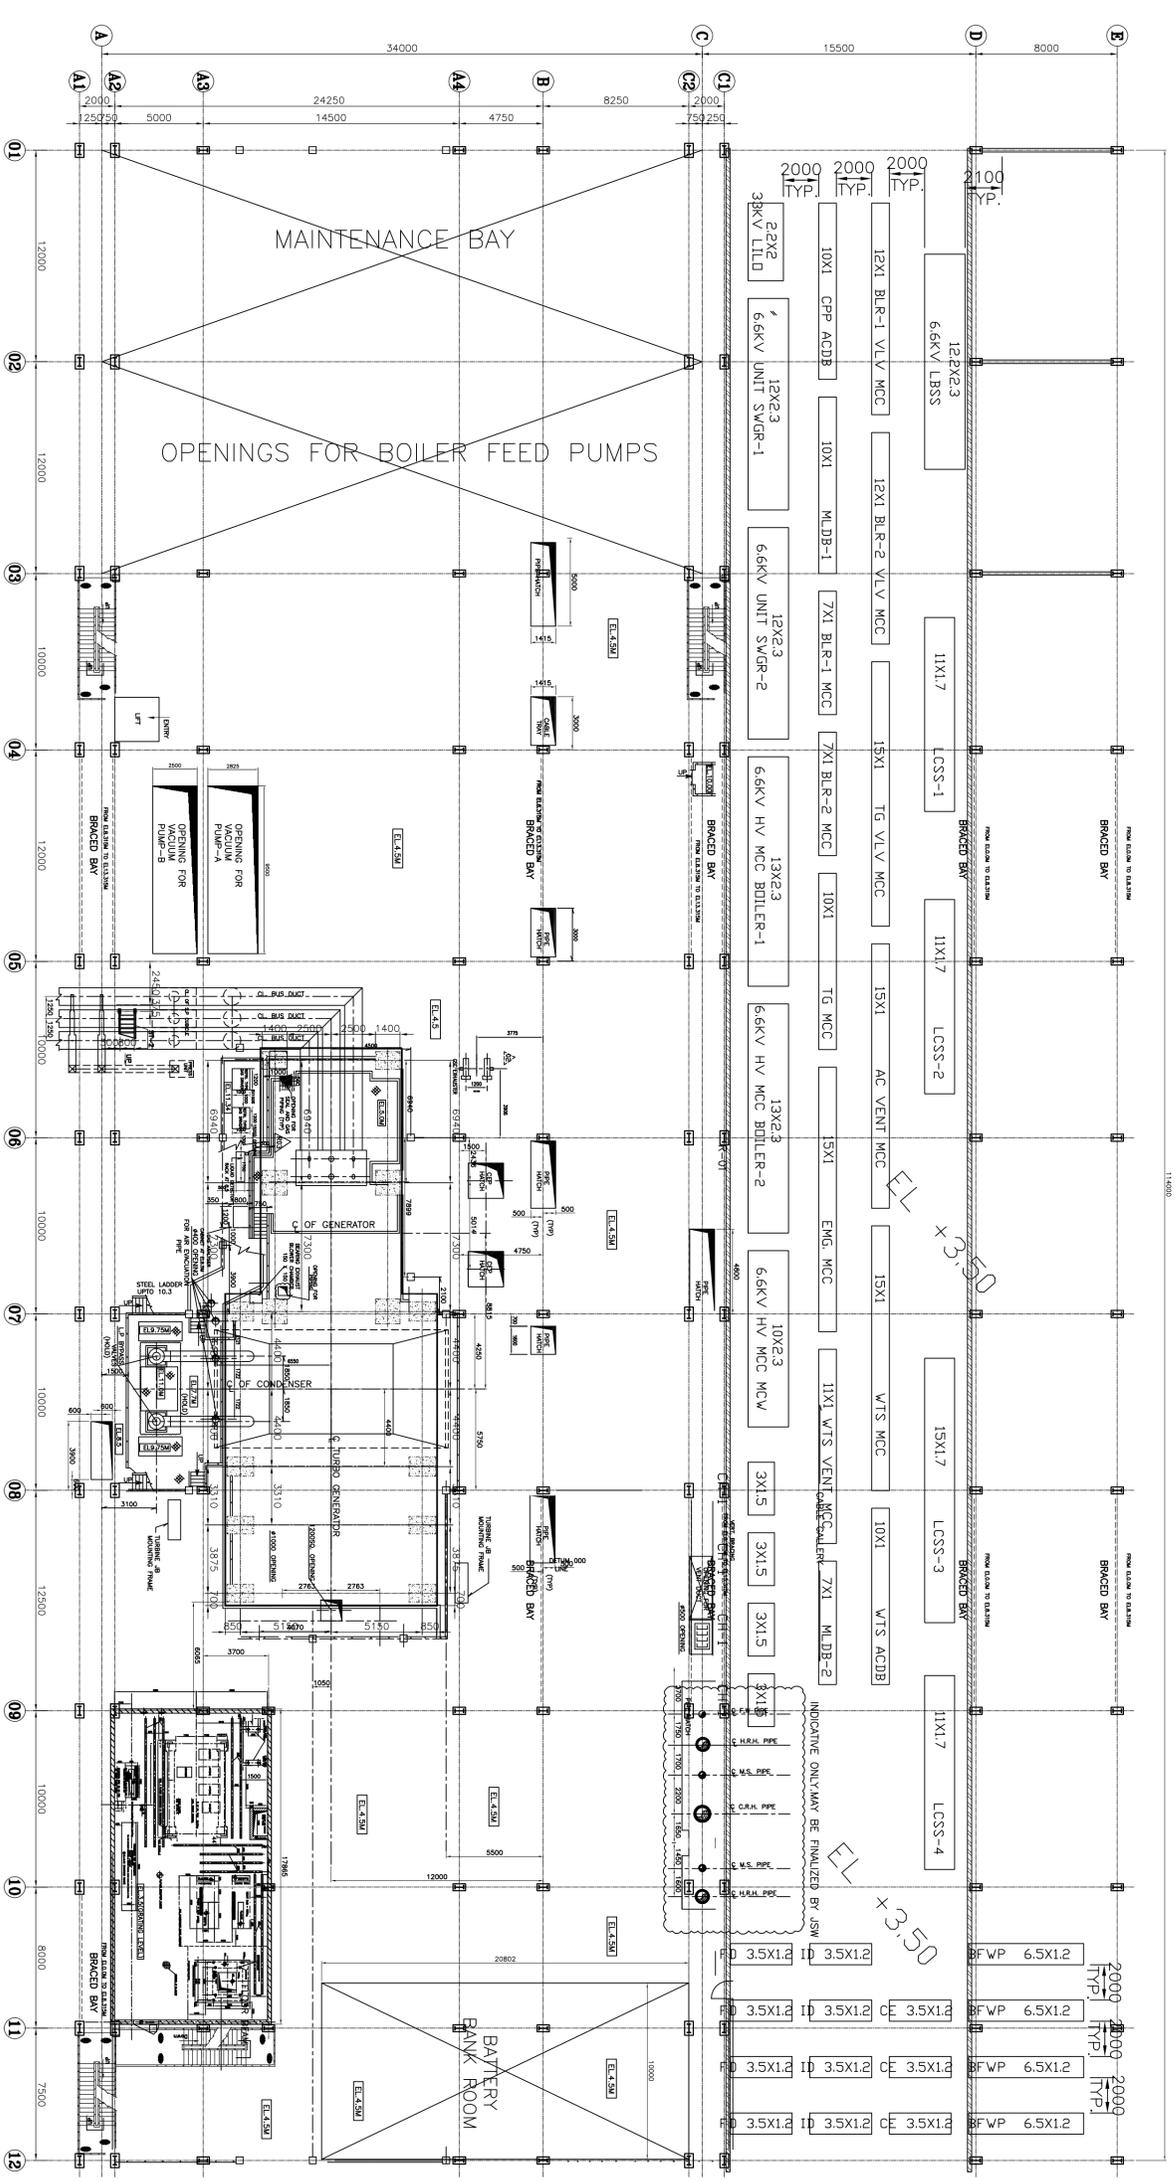

PLAN AT EL. 4.5M

- NOTES**
1. ALL DIMENSIONS ARE IN MM AND ELEVATIONS IN METERS UNLESS STATED OTHERWISE
 2. ALL ELEVATIONS MARKED ARE W.R.T. FINISHED FLOOR ELEVATION +0.0M
 3. EQUIPMENT & FACILITIES SHOWN FOR PACKAGES OTHER THAN TG PACKAGE ARE INDICATIVE ONLY AND WILL BE SHOWN IN SEPARATE DRAWINGS BY THE RESPECTIVE AGENCIES.
 4. DIMENSIONS AND LOCATION OF EQUIPMENTS SHOWN & WHEN EQUIPMENTS ARE RECEIVED.

REV.	DATE	CHD/APPD	ZONE
1			
2			
3			
4			
5			
6			
7			
8			
9			
10			
11			
12			

ISW Steel Limited, Delhi Works
 GEETAPURAM, DELHI, TAL. PEN. DIST. RAIGAD, MAHARASHTRA.

MECON LIMITED

PHASE III EXPANSION PROJECTS - CPP-4

HYDERABAD

DATE: 30-04-2025
 DRAWN BY: MECON
 CHECKED BY: MECON
 APPROVED BY: MECON

PROJECT: STG HALL EQUIPMENT LAYOUT
 SHEET 2 OF 3 REV. 0