

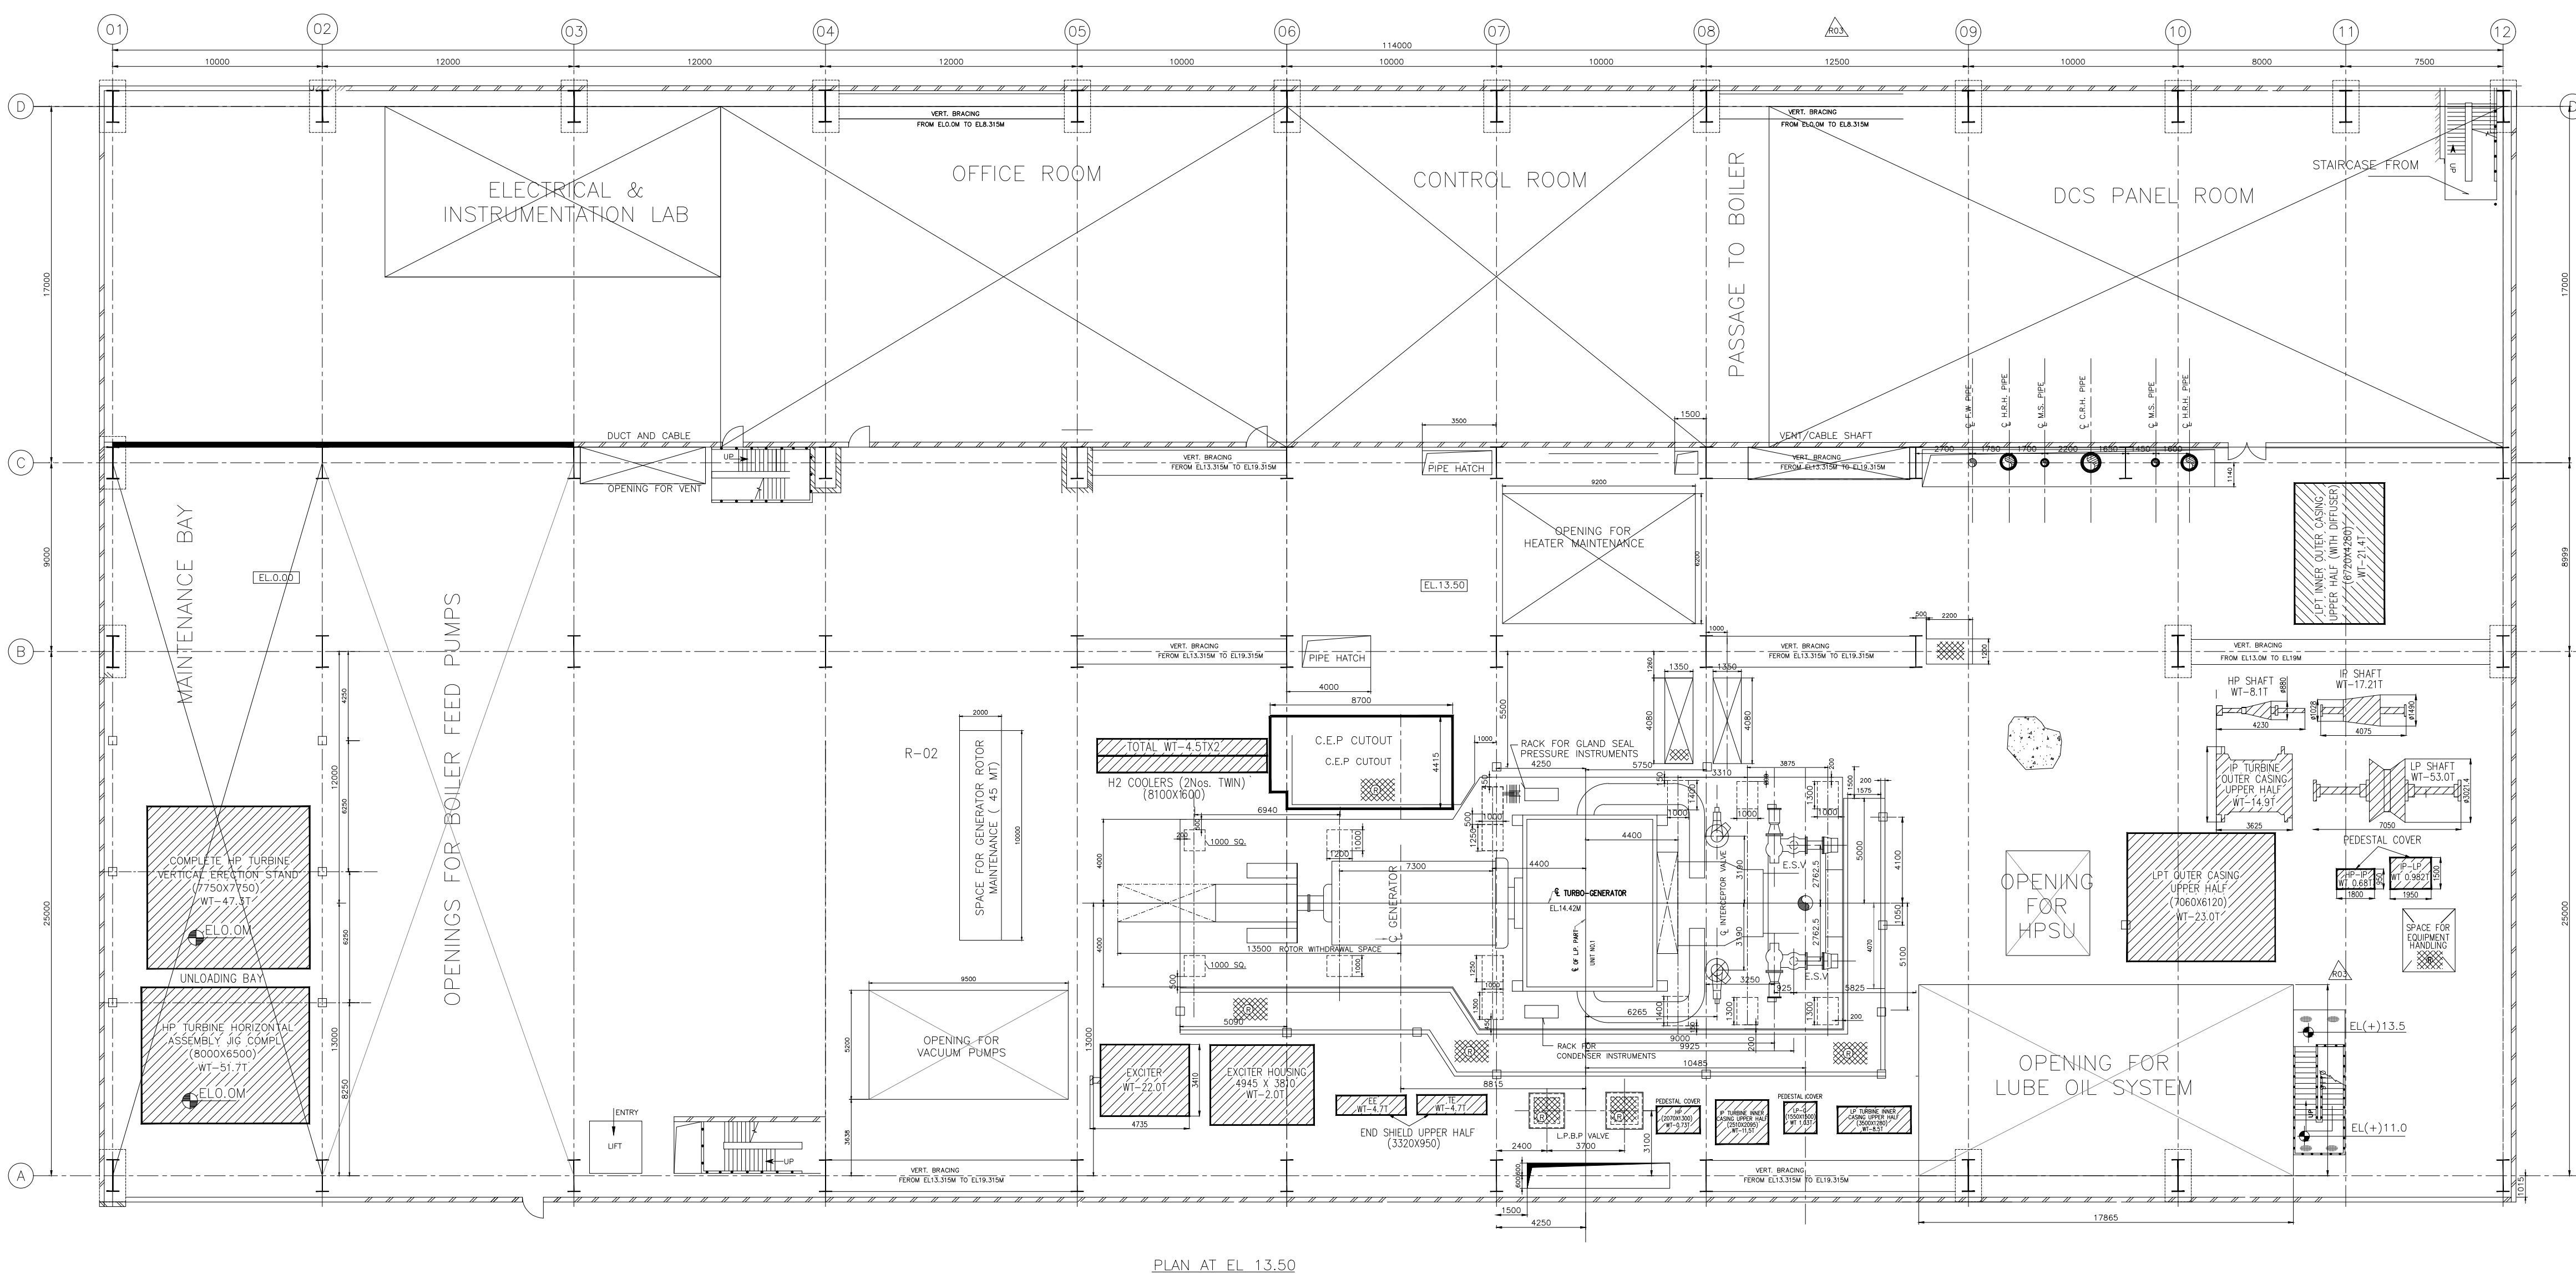
THE INFORMATION ON THIS DOCUMENT IS THE PROPERTY OF BHARAT HEAVY ELECTRICALS LIMITED. IT MUST NOT BE USED DIRECTLY OR INDIRECTLY IN ANY WAY DETRIMENTAL TO THE INTEREST OF THE COMPANY

GENERAL DIMENSIONAL LIMITS, FITS & TOLERANCES AS PER HY0230261

INVENTORY NO

SIGN. AND DATE

COMPUTER FILE NAME

DRG. NO. PY-LE-1-M255-2006-01
SH. 03 OF 04

PLAN AT EL. 13.50

LEGEND

- REMOVABLE GRATING
- CHEQUERED PLATE
- GRATING
- CONCRETE FLOOR

NOTES

- ALL DIMENSIONS ARE IN mm AND ELEVATIONS IN METERS UNLESS STATED OTHER WISE
- ALL ELEVATIONS MARKED ARE W.R.T. FINISHED FLOOR ELEVATION +0.0M
- EQUIPMENT & FACILITIES SHOWN FOR PACKAGES OTHER THAN TO PACKAGE ARE INDICATIVE ONLY AND DETAILS WILL BE SHOWN IN SEPARATE DRAWINGS BY THE RESPECTIVE AGENCY.
- DIMENSIONS & LOCATION OF EQUIPMENTS SHOWN ARE PRELIMINARY AND SHALL BE FIRMED-UP AS & WHEN EQUIP. GAS ARE RECEIVED.

REFERENCE DRAWINGS: -

- MACHINERY ARRANGEMENT DRG H-S7-0-13100-F153

JSW Steel Limited, Dolvi Works
GEETAPURAM, DOLVI, TAL. PEN, DIST. RAIGAD, MAHARASHTRA.

PHASE III EXPANSION PROJECTS -CPP-4

BHARAT HEAVY ELECTRICALS LTD.
HYDERABAD

MECON LIMITED

SCALE	1:200	DATE	30-04-2025	PLANT	CPP-4 250 MW
DESIGN. BY	IRMAN AHMAD	UNIT	GENERATOR, TURBINE AND ITS AXILLARIES		
DRAWN. BY	IRMAN AHMAD	SUB UNIT			
CHKD. BY	PARAMESH C	ASSEMBLY			
APPVD. BY	SRKANTH G				
TITLE: STG HALL EQUIPMENT LAYOUT					
SHT. SIZE		A1			
JOB No.		CPP-4/TG/MEC/BE/139	SHEET 3 OF 4	REV.	0
		PY-LE-1-M255-2006-01	SHEET 3 OF 4	REV.	03