


THE INFORMATION ON THIS DOCUMENT IS THE PROPERTY OF BHARAT HEAVY ELECTRICALS LIMITED. IT MUST NOT BE USED DIRECTLY OR INDIRECTLY IN ANY WAY DETRIMENTAL TO THE INTEREST OF THE COMPANY

GENERAL DIMENSIONAL LIMITS, FITS & TOLERANCES AS PER HY0230261

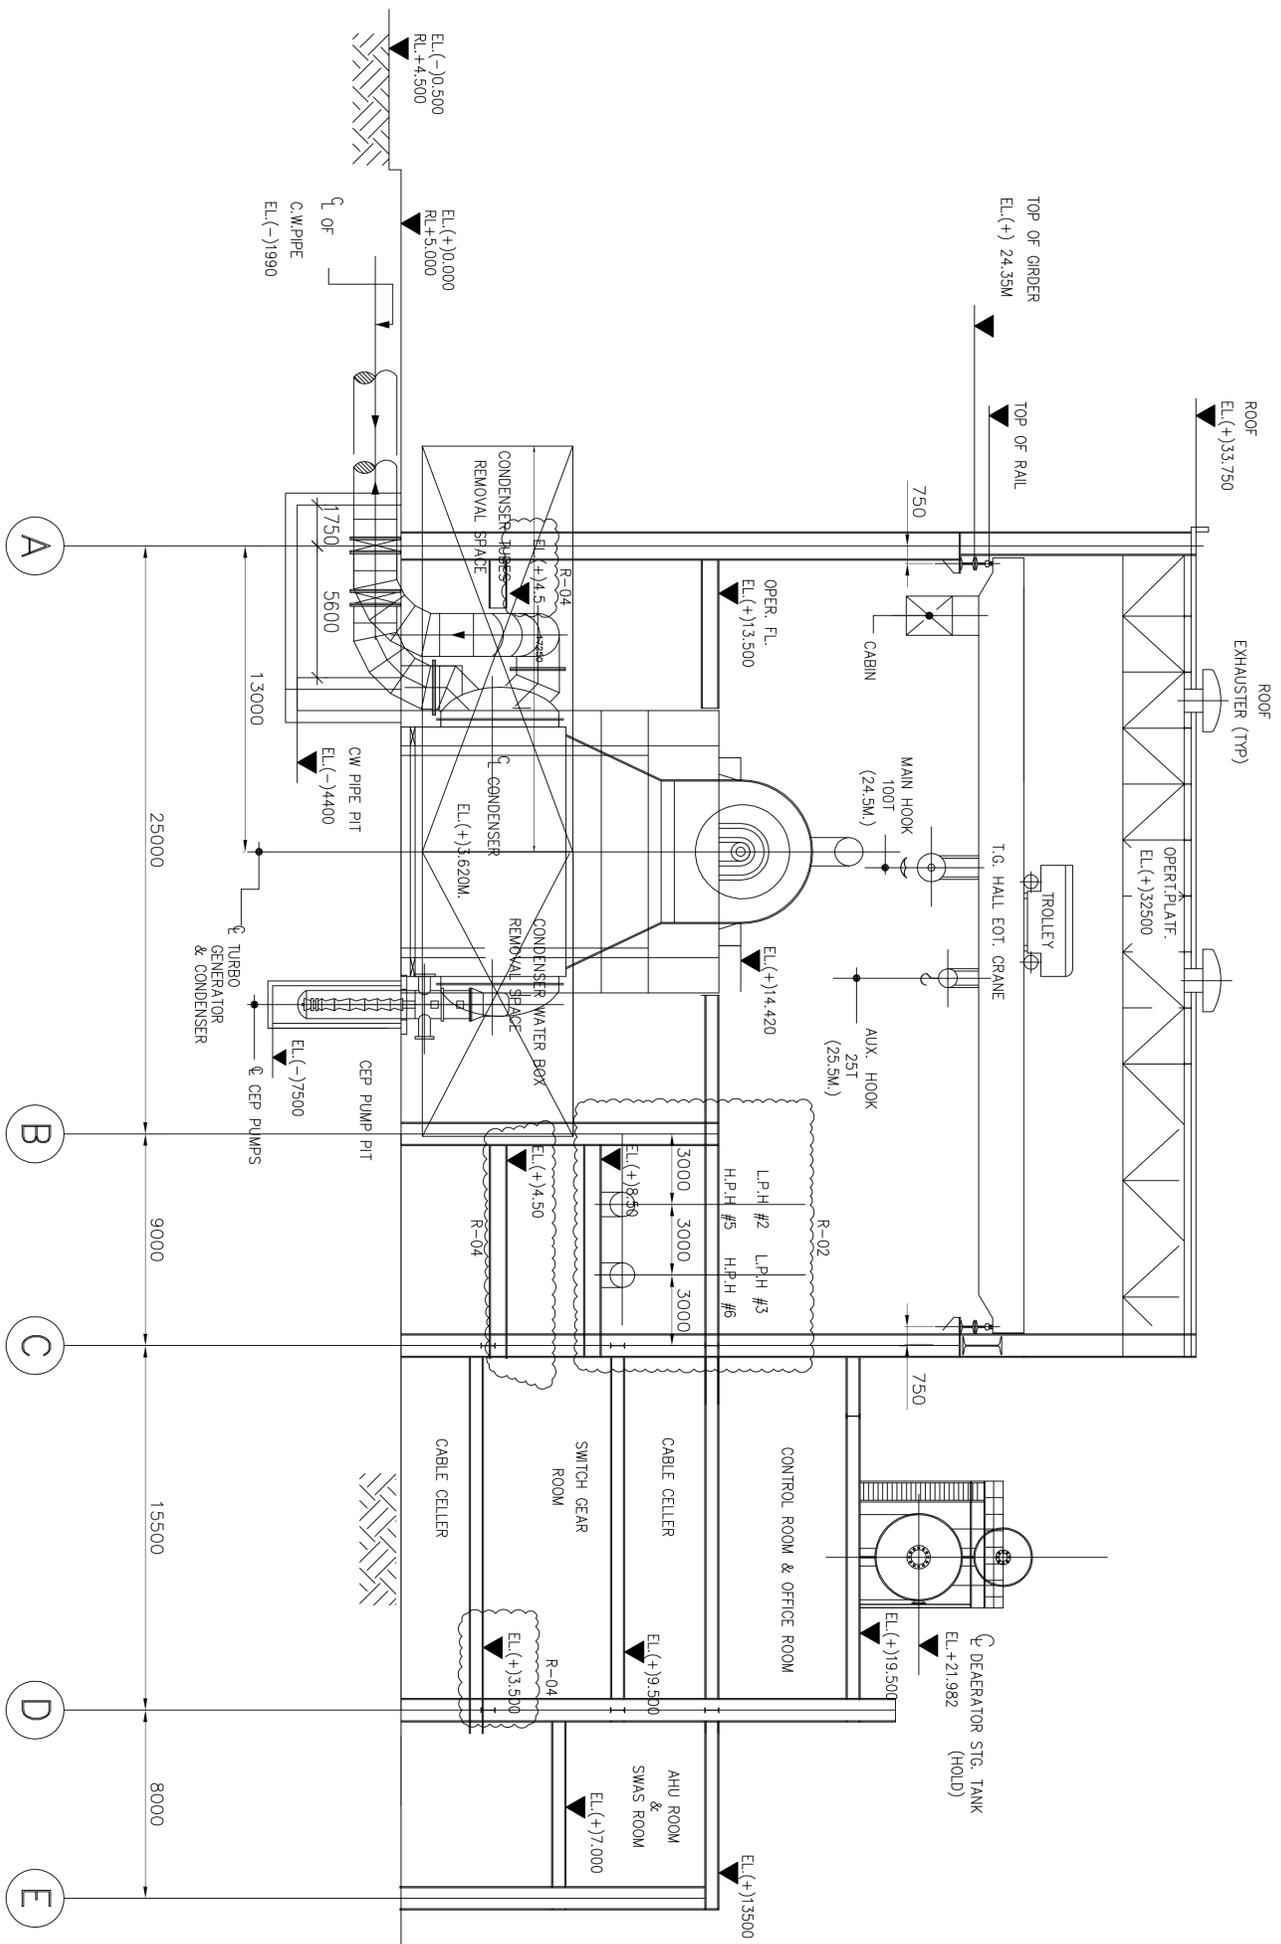

INVENTORY NO	SIGN. AND DATE	REF. DRG. NO.	COMPUTER FILE NAME
1			
2			
3			
4			
5			
6			
7			
8			
9			
10			
11			
12			

**ISW Steel Limited, Dholi Works**  
 GEETAPURAM, DOLVI, TAL. PEN, DIST. RAIGAD, MAHARASHTRA.

**PHASE III EXPANSION PROJECTS - CPP-4**

**BHARAT HEAVY ELECTRICALS LTD.**  
 HYDERABAD

**MECON LIMITED**

**CPP-4 250 MW**  
 GENERATOR, TURBINE AND ITS AUXILIARIES

**STG HALL EQUIPMENT LAYOUT**

SCALE	DATE	PLANT
1:50	30-04-2025	UNIT
05/20	30-04-2025	SIB UNIT
06/10	30-04-2025	ASSSEMBLY
07/10	30-04-2025	ISSUE

**DRG. NO.** STG-4/250/MG/BE/139  
**REV. NO.** 01  
**REV. DATE** 30-04-2025  
**REV. BY** SMOYIN G  
**REV. DATE** 30-04-2025  
**REV. BY** AI