



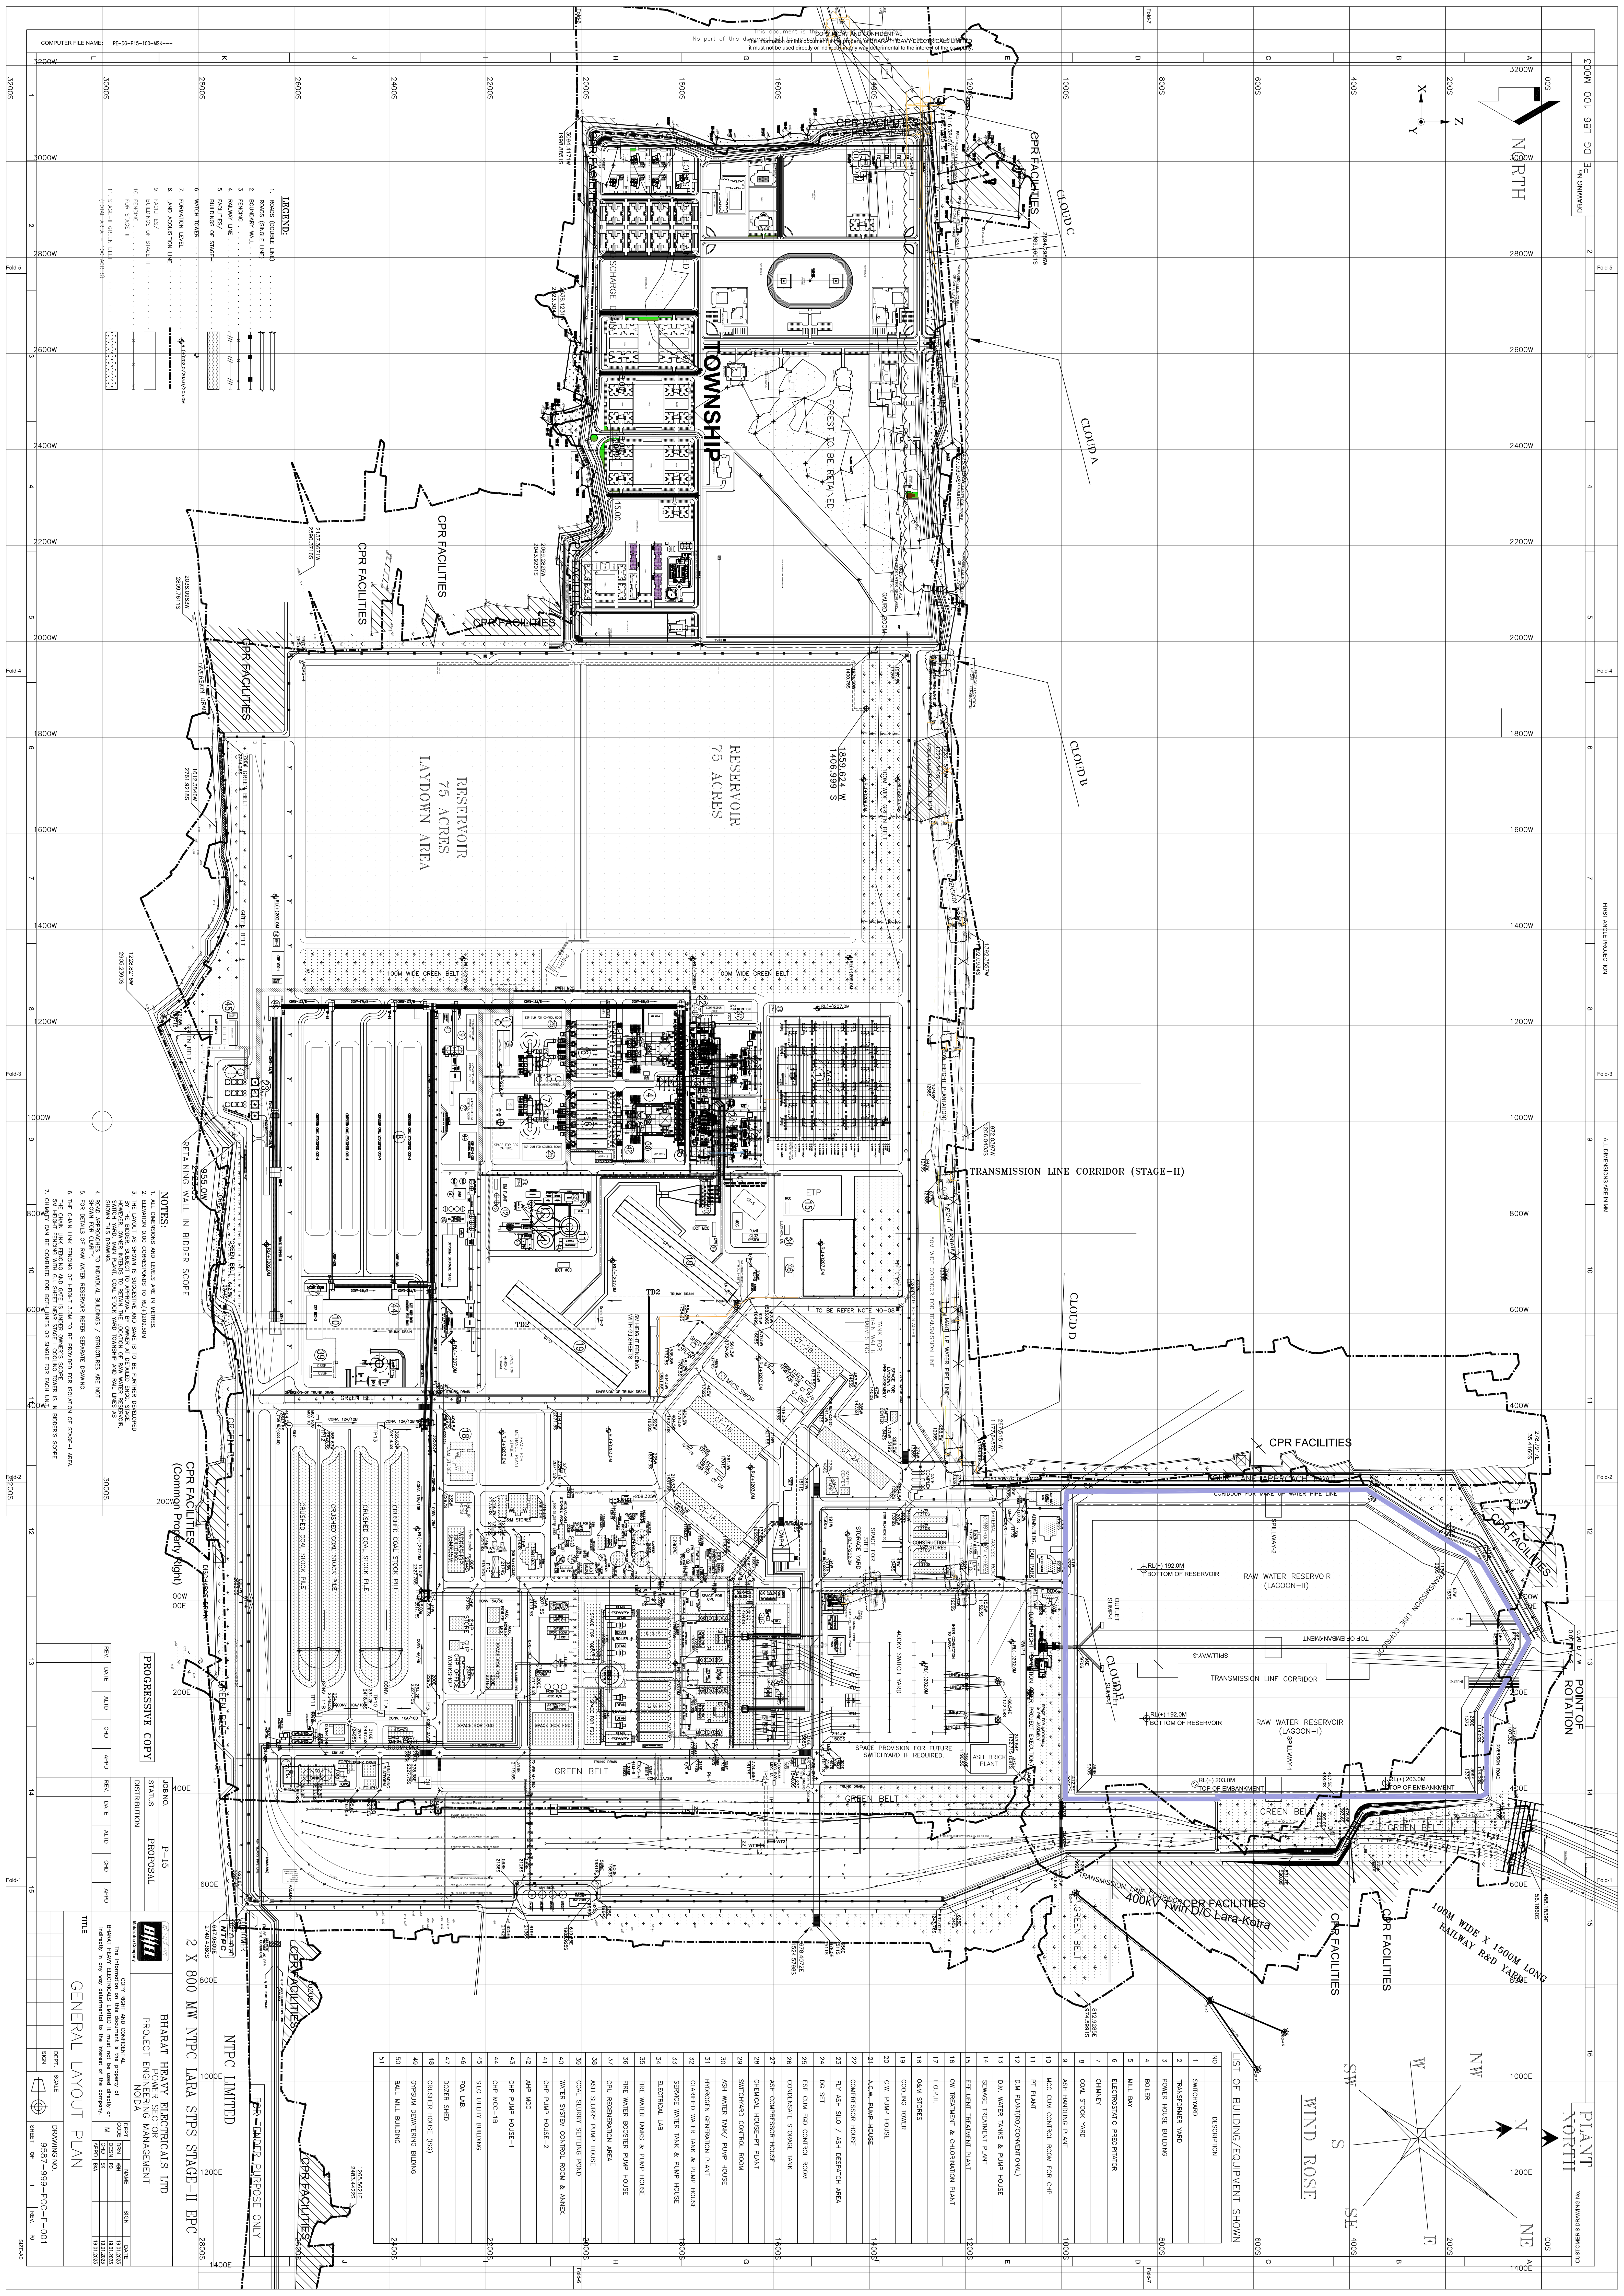

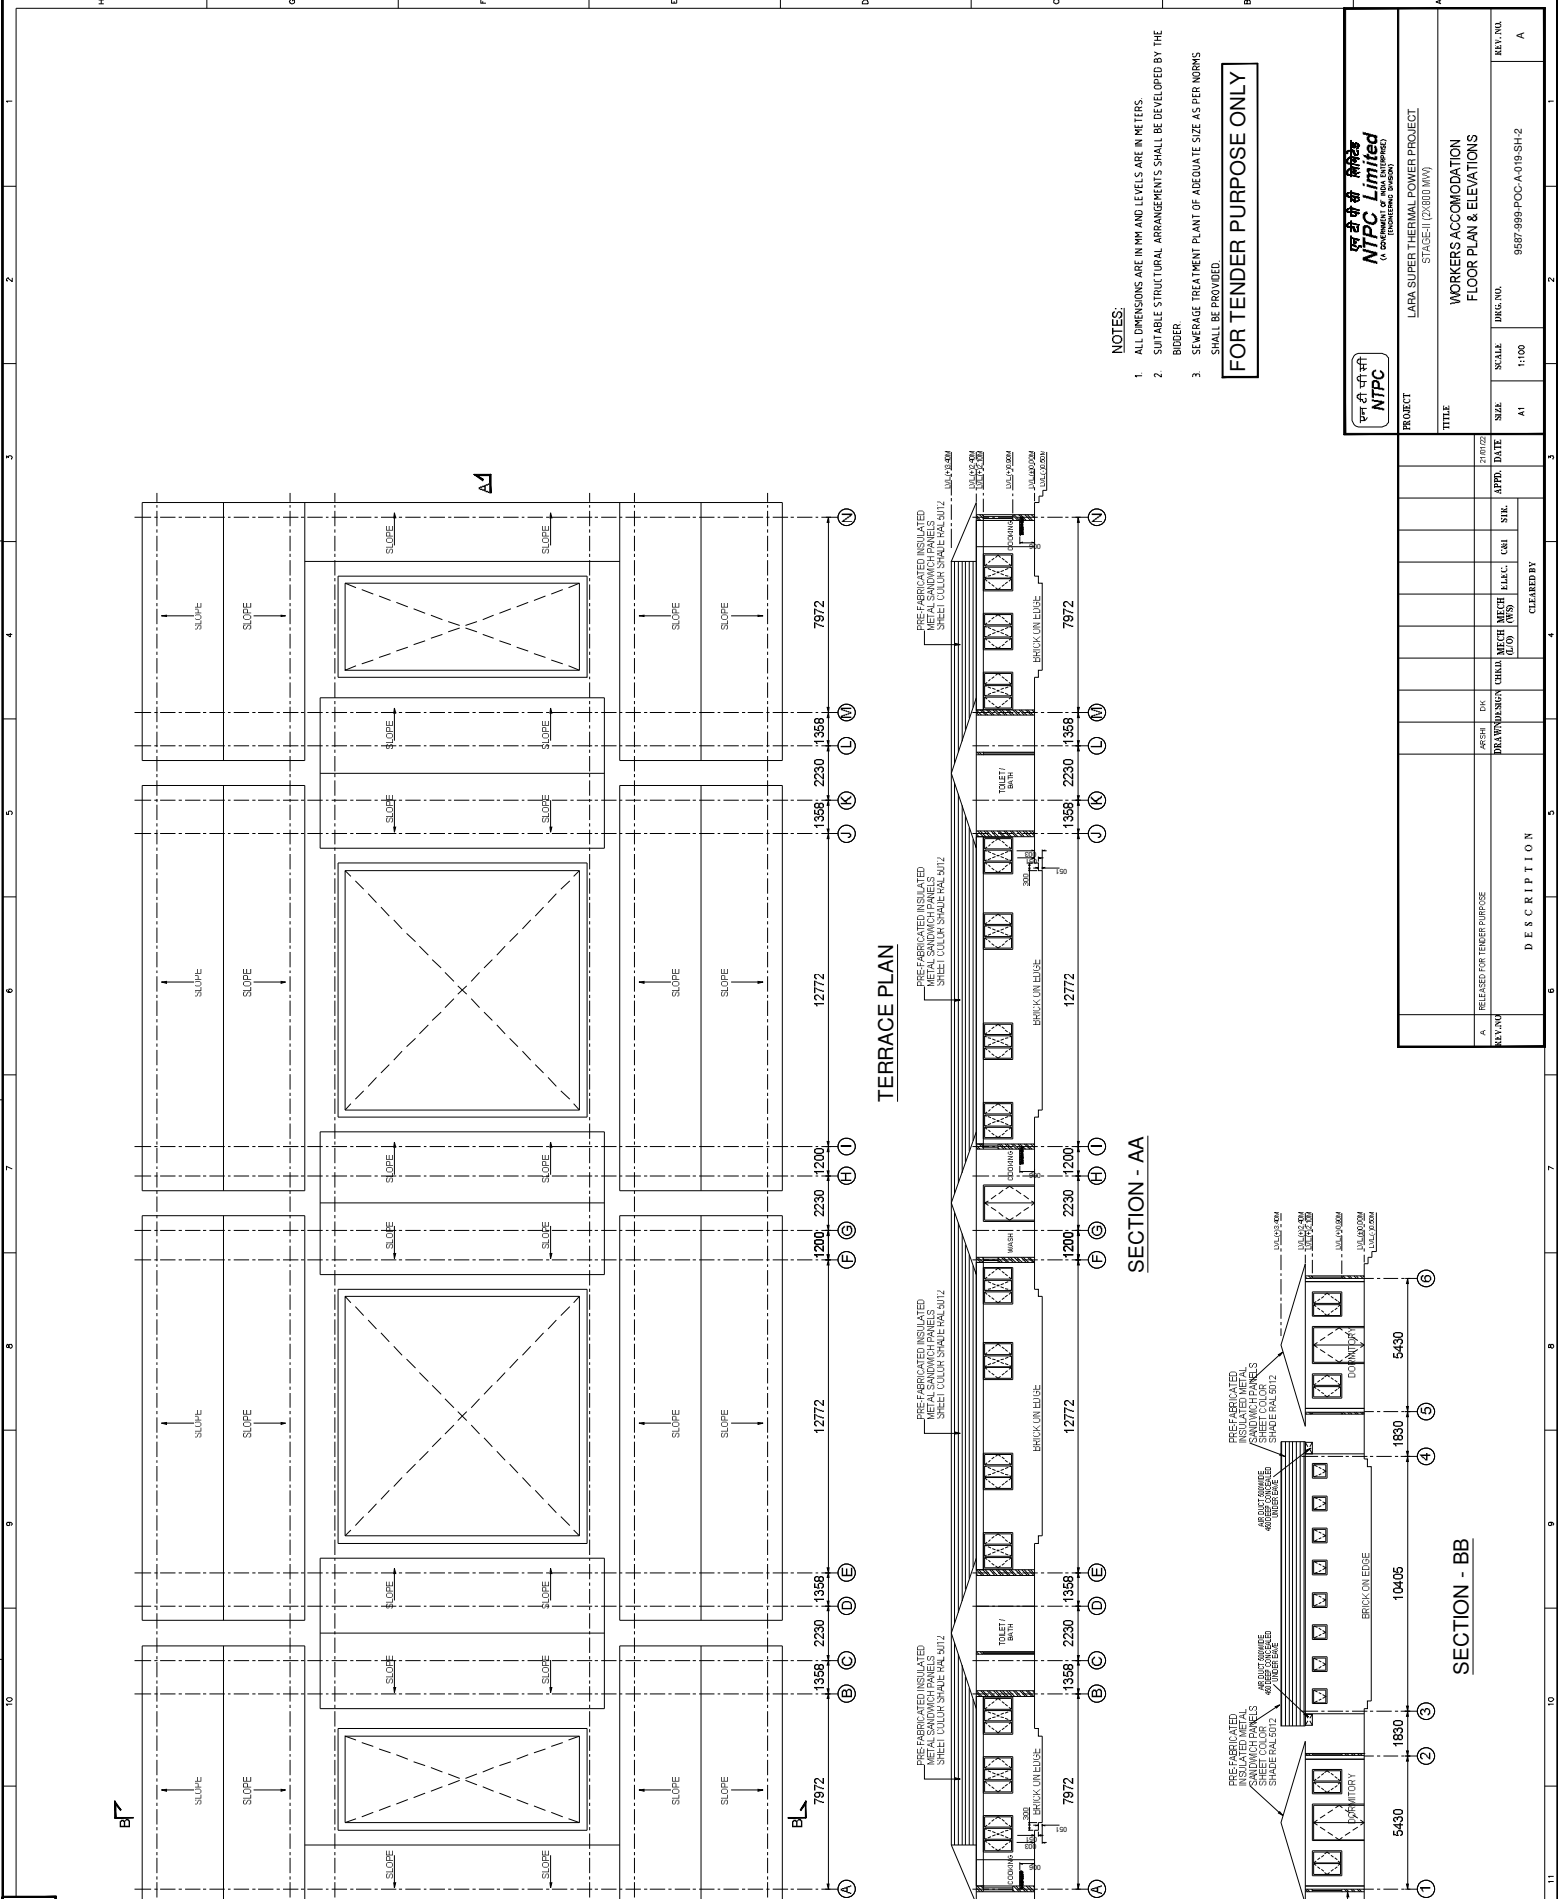

- NOTES:
1. ALL DIMENSIONS ARE IN MM AND LEVELS ARE IN METERS.
 2. SUITABLE STRUCTURAL ARRANGEMENTS SHALL BE DEVELOPED BY THE BIDDER.
 3. SEWERAGE TREATMENT PLANT OF ADEQUATE SIZE AS PER NORMS SHALL BE PROVIDED.

FOR TENDER PURPOSE ONLY

NTPC (A Corporation of India)		NTPC Limited (A Corporation of India)	
PROJECT		LARA SUPER THERMAL POWER PROJECT STAGE-II (2000 MW)	
TITLE		WORKERS ACCOMMODATION FLOOR PLAN & ELEVATIONS	
REV. NO.	SCALE	SIZE	REV. NO.
A	1:100	A1	A
DESCRIPTION		DRG. NO.	9857-9899-POC-A-019-SH-2
DRAWING		DATE	27/01/22
APPROVED		DATE	27/01/22
CHECKED		DATE	27/01/22
DRAWN		DATE	27/01/22
DESIGNED		DATE	27/01/22
CHECKED		DATE	27/01/22
APPROVED		DATE	27/01/22
Cleared By		DATE	27/01/22

8-HS-6104-004-B66/896

ON 23/04/2024

200-133

A

1

2

   

1. ALL DIMENSIONS ARE IN MM AND LEVELS ARE IN METERS.
2. SUITABLE STRUCTURAL ARRANGEMENTS SHALL BE DEVELOPED BY THE BIDDER.
3. SEWERAGE TREATMENT PLANT OF ADEQUATE SIZE AS PER NORMS SHALL BE PROVIDED.

REV. NO.	DRAWING NO.		SCALE		SHEET NO.		SHEET TOTAL		REV. NO.
	9507-999-POC-A-019-SH-4		1:100		1		A		
 एन टी सी लिमिटेड NTPC Limited (A COMPANY OF PUBLIC SECTOR) PROJECT LARA SUPER THERMAL POWER PROJECT STAGE-II (2x800 MW) TITLE WORKERS ACCOMMODATION FLOOR PLAN & ELEVATIONS									
REV. NO.	DRAWING NO.	SCALE	SHEET NO.	SHEET TOTAL	REV. NO.				
9507-999-POC-A-019-SH-4	1:100	1	A						

