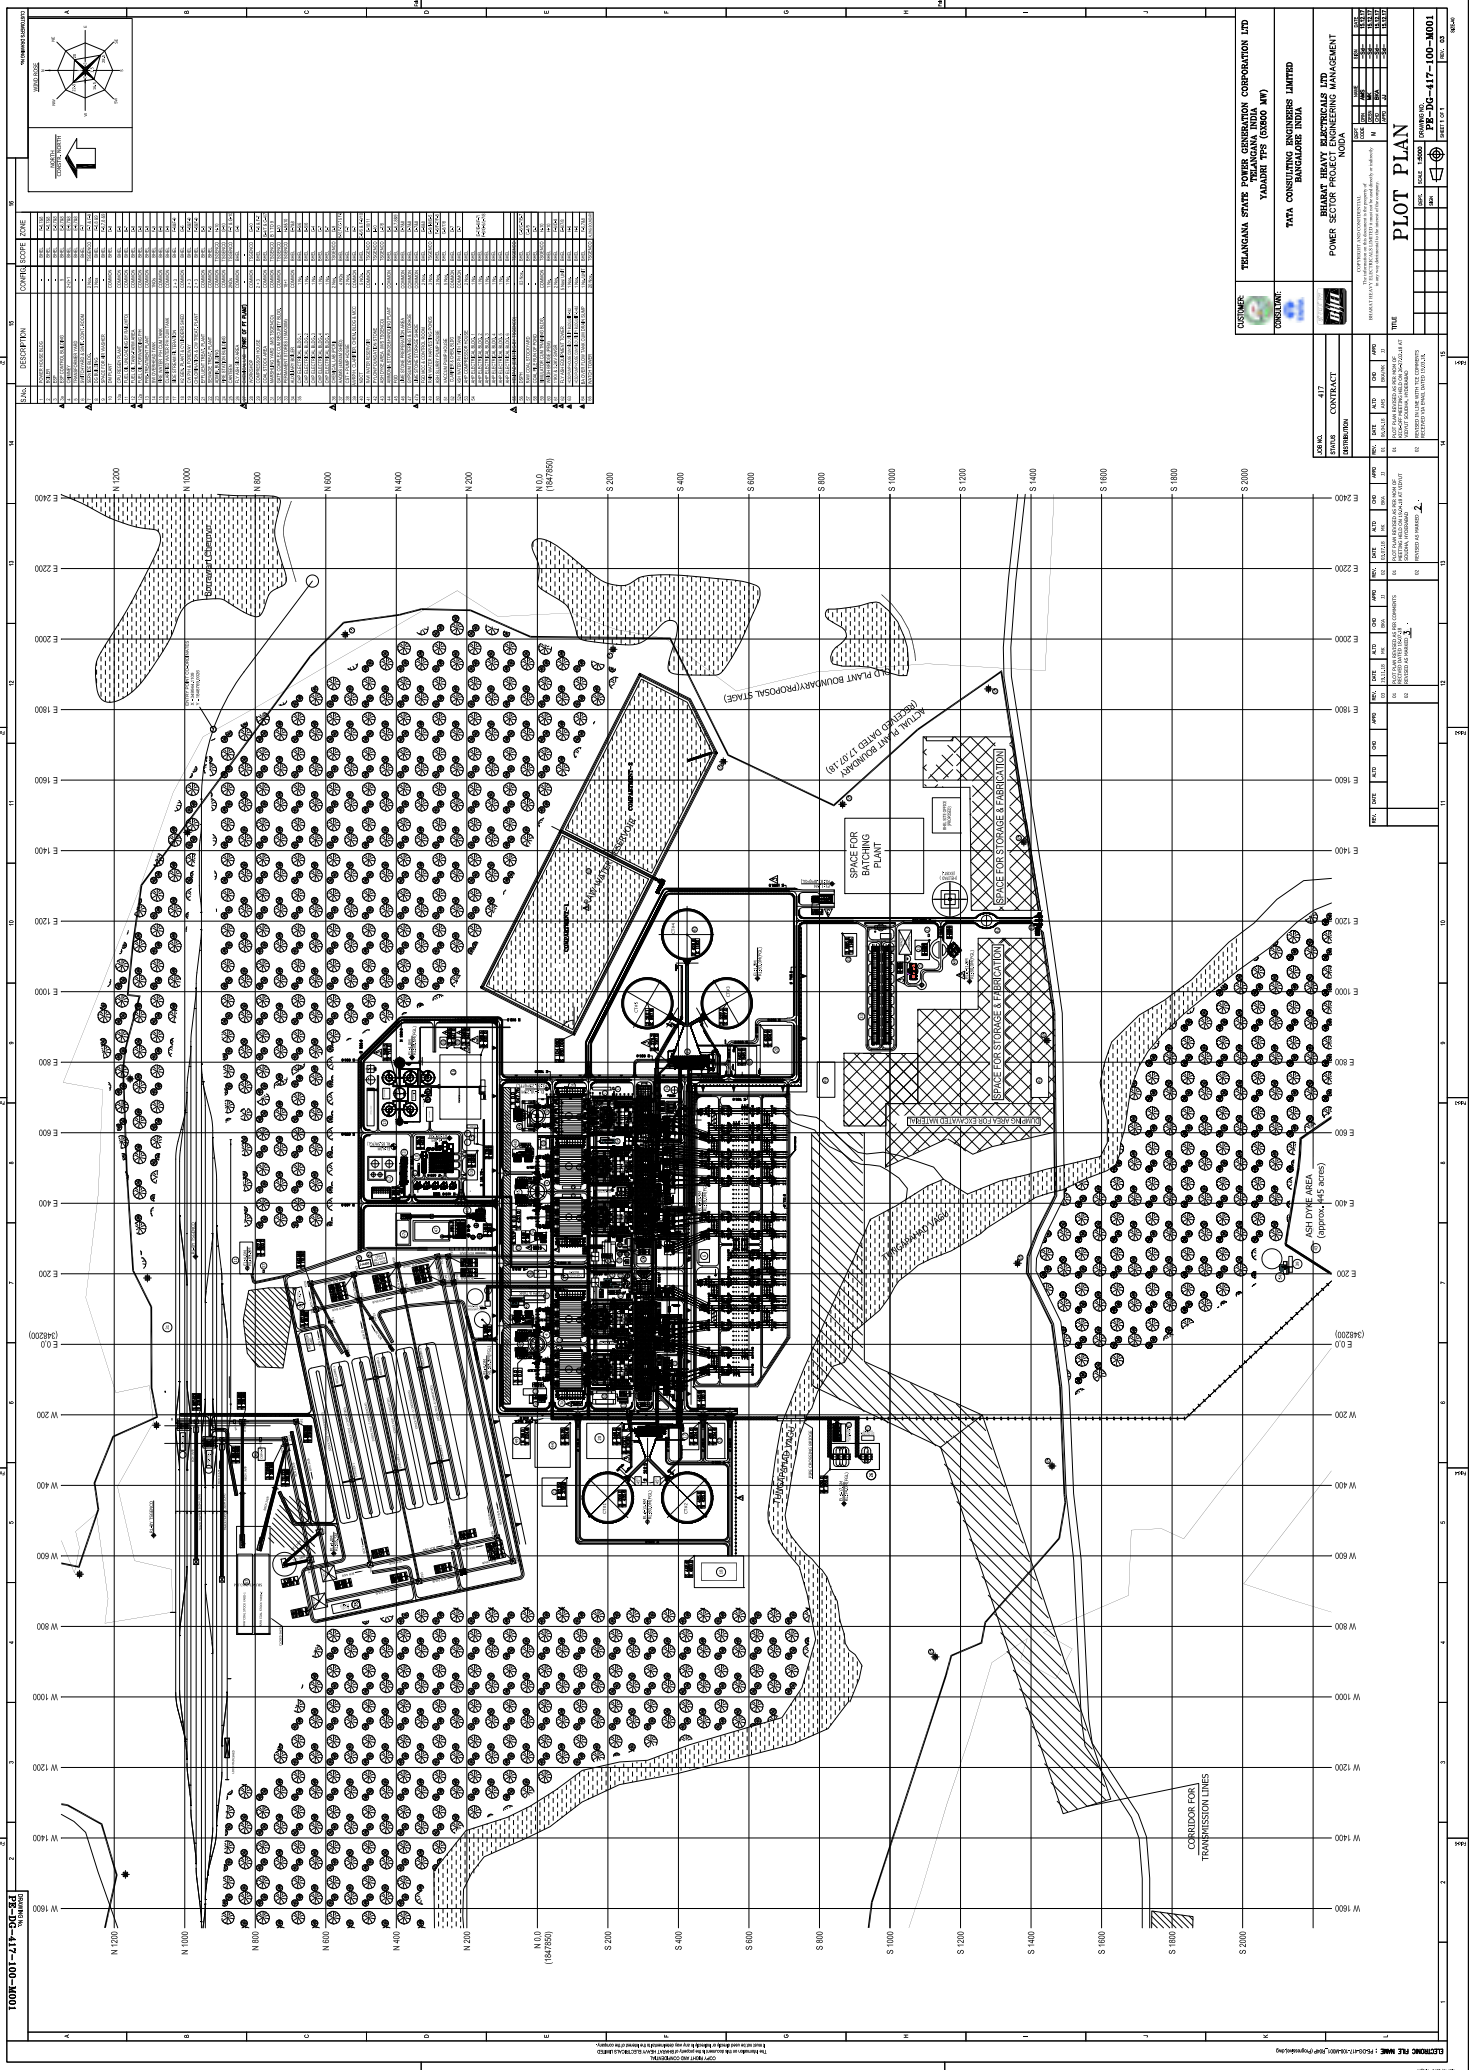


[illegible]

JOB NO.		417	
STATUS		CONTRACT	
DISTRIBUTION			
REC.	DATE	ALTD	APP
01	06/01/00	0000	01
NOTE: PLAN RECEIVED AS PER AIAA OF 10/26/00. THE RECEIVED DATE IS 10/27/01. AT VERMONT SCHOOL, HENDERMAN			
02	RECEIVED IN LINE WITH THE CORRECTIONS RECEIVED BY EMAIL DATED 11/01/01.		
		14	15

REC.	DATE	AUD	QCD	WFO	REC.	AUD	QCD	WFO	REC.	AUD	QCD	WFO
					01	11/11/18	PR	3000	02	12/12/18	PR	3000
				01: PILOT FARM RENTED AS PER COMMENTS				01: PILOT FARM RENTED AS PER FORM OF				
				02: RENTED AS PER COMMENTS				02: RENTED AS PER COMMENTS				
				03: RENTED AS PER COMMENTS				03: RENTED AS PER COMMENTS				
				04: RENTED AS PER COMMENTS				04: RENTED AS PER COMMENTS				
				263: RENTED AS PER COMMENTS				263: RENTED AS PER COMMENTS				
				264: RENTED AS PER COMMENTS								

10

[illegible]

μ	μ_1
-------	---------




1003

	75
ad	

4	5
---	---

[illegible]

1044-2047/05/0007-0000\$5.00/0
DOI: 10.1002/ajim.20279

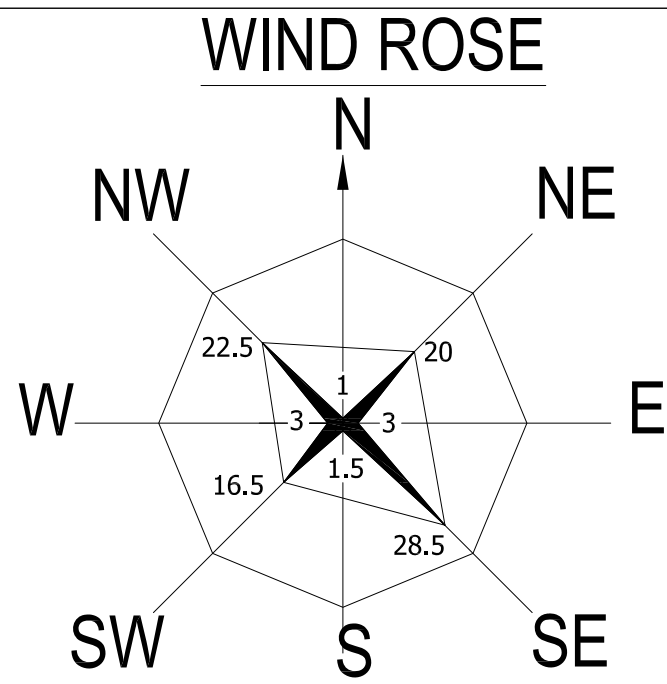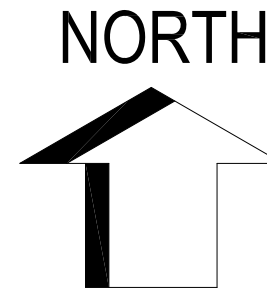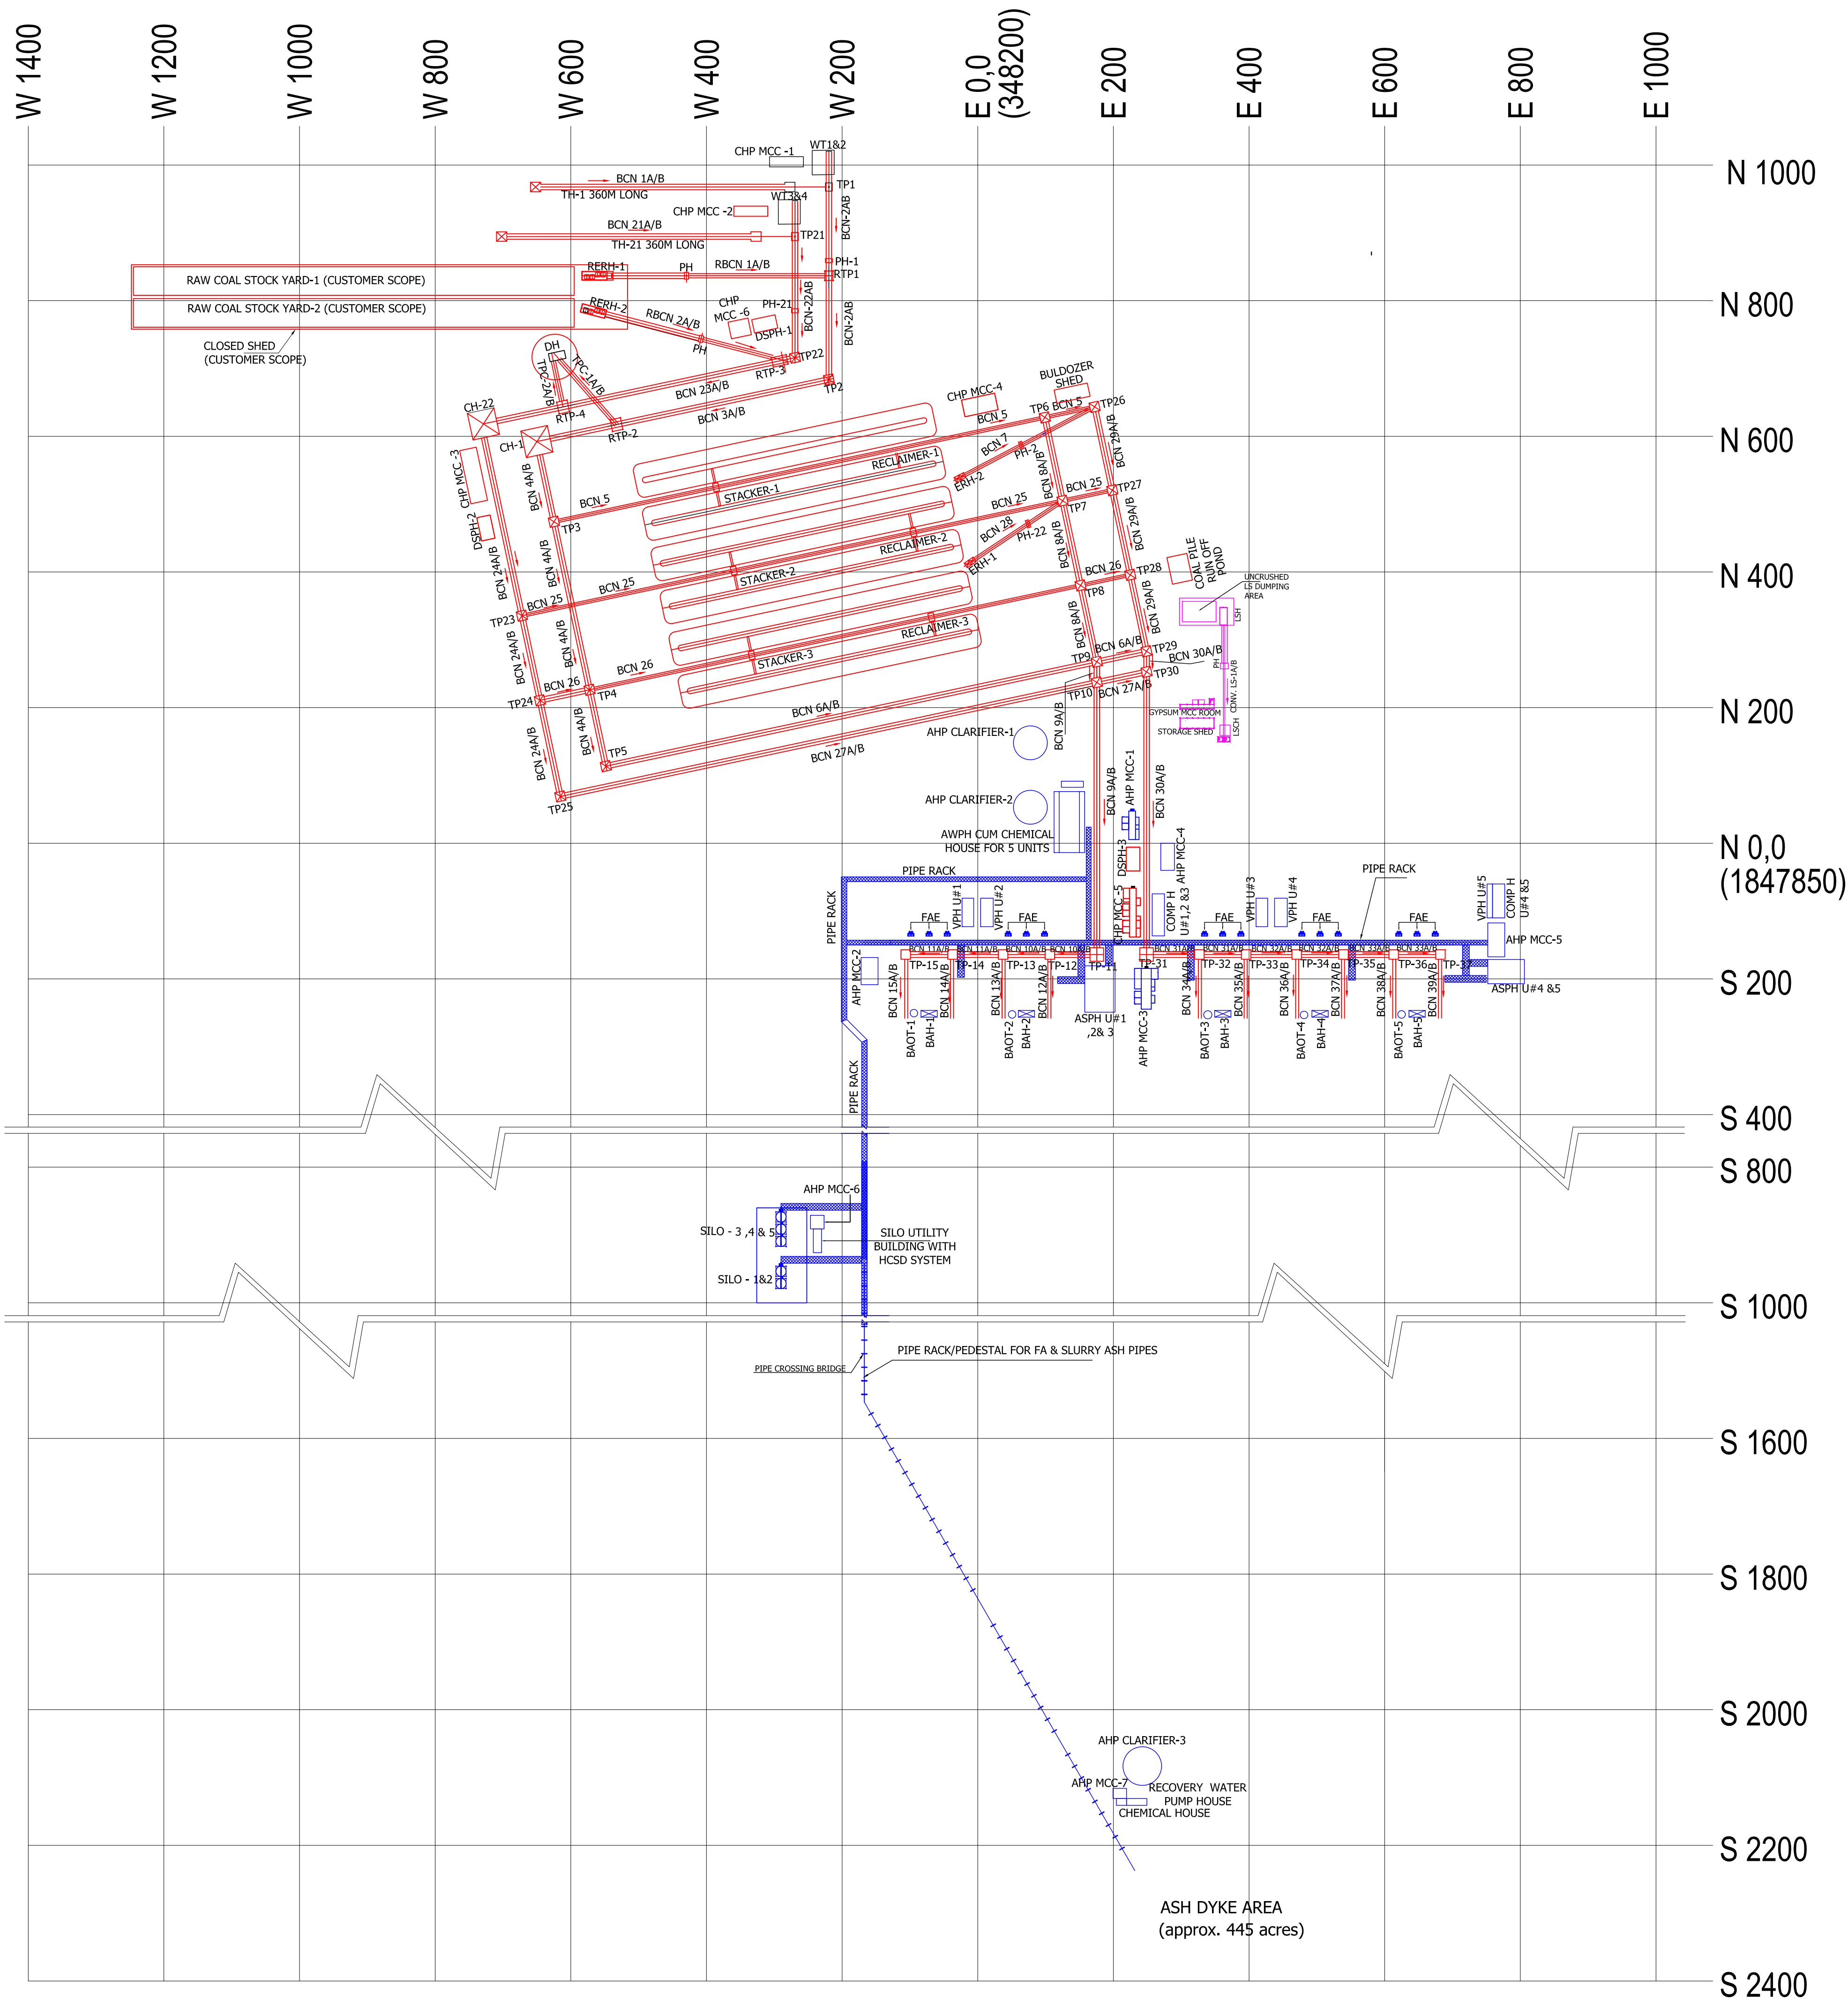

LEGENDS:

CHP (SHOWN IN RED)


- CHP -- COAL HANDLING PLANT
- TP -- TRANSFER POINT
- RTP -- RAW COAL TRANSFER POINT
- BCN -- BELT CONVEYOR
- RBCN -- RAW COAL BELT CONVEYOR
- TPC -- TAPPING CONVEYOR
- CH -- CRUSHER HOUSE
- DSPH -- DUST SUPPRESSION PUMP HOUSE
- WT -- WAGON TIPPLER
- DH -- DRIVE HOUSE
- RERH -- RAW COAL EMERGENCY RECLAIM HOPPER
- ERH -- EMERGENCY RECLAIM HOPPER
- TH -- TRACK HOPPER
- PH -- PENT HOUSE


AHP (SHOWN IN BLUE)

- AHP -- ASH HANDLING PLANT
- COMP H -- COMPRESSOR HOUSE
- ASPH -- ASH SLLURY PUMP HOUSE
- VPH -- VACCUM PUMP HOUSE
- FAE -- FLY ASH EQUIPMENT TOWER
- AWPH -- ASH WATER PUMP HOUSE
- BAH -- BOTTOM ASH HOPPER
- BAOT -- BOTTOM ASH OVERFLOW TANK
- AWPH -- ASH WATER PUMP HOUSE


LHP & GHP (SHOWN IN MAGENTA)

- LHP -- LIMESTONE HANDLING PLANT
- GHP -- GYPSUM HANDLING PLANT
- LSCH -- LIME STONE CRUSHER HOUSE
- LSH -- LIME STONE HOPPER

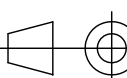	CUSTOMER		TELANGANA STATE POWER GENERATION CORPORATION LTD.				
			HYDRERABAD – TELANGANA INDIA				
PROJECT		5X800MW YADADRI THERMAL POWER STATION UNIT # 1 TO 5					
 Maharashtra Company	BHARAT HEAVY ELECTRICALS LTD		DEPT CODE C	NAME	SIGN	DATE	
	POWER SECTOR			DRN	PRASHANTH	-S/-	23.03.2018
	PROJECT ENGINEERING MANAGEMENT			DESIN	SUSHANTH	-S/-	23.03.2018
	NEW DELHI			CHD	REDDY	-S/-	23.03.2018
				APPD	SANJAY	-S/-	23.03.2018
TITLE		CHP – AHP – LHP & GHP LAYOUT					
			DEPT.	SCALE	DRAWING NO.		
			SIGN				
			DATE				
4			3		SHEET	01 OF 01	
					REV.	0	

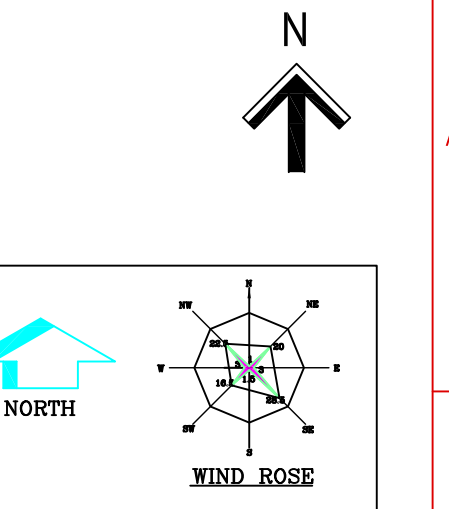

					SHEET 1 OF 1	REV.	02
--	--	--	--	--	--------------	------	----

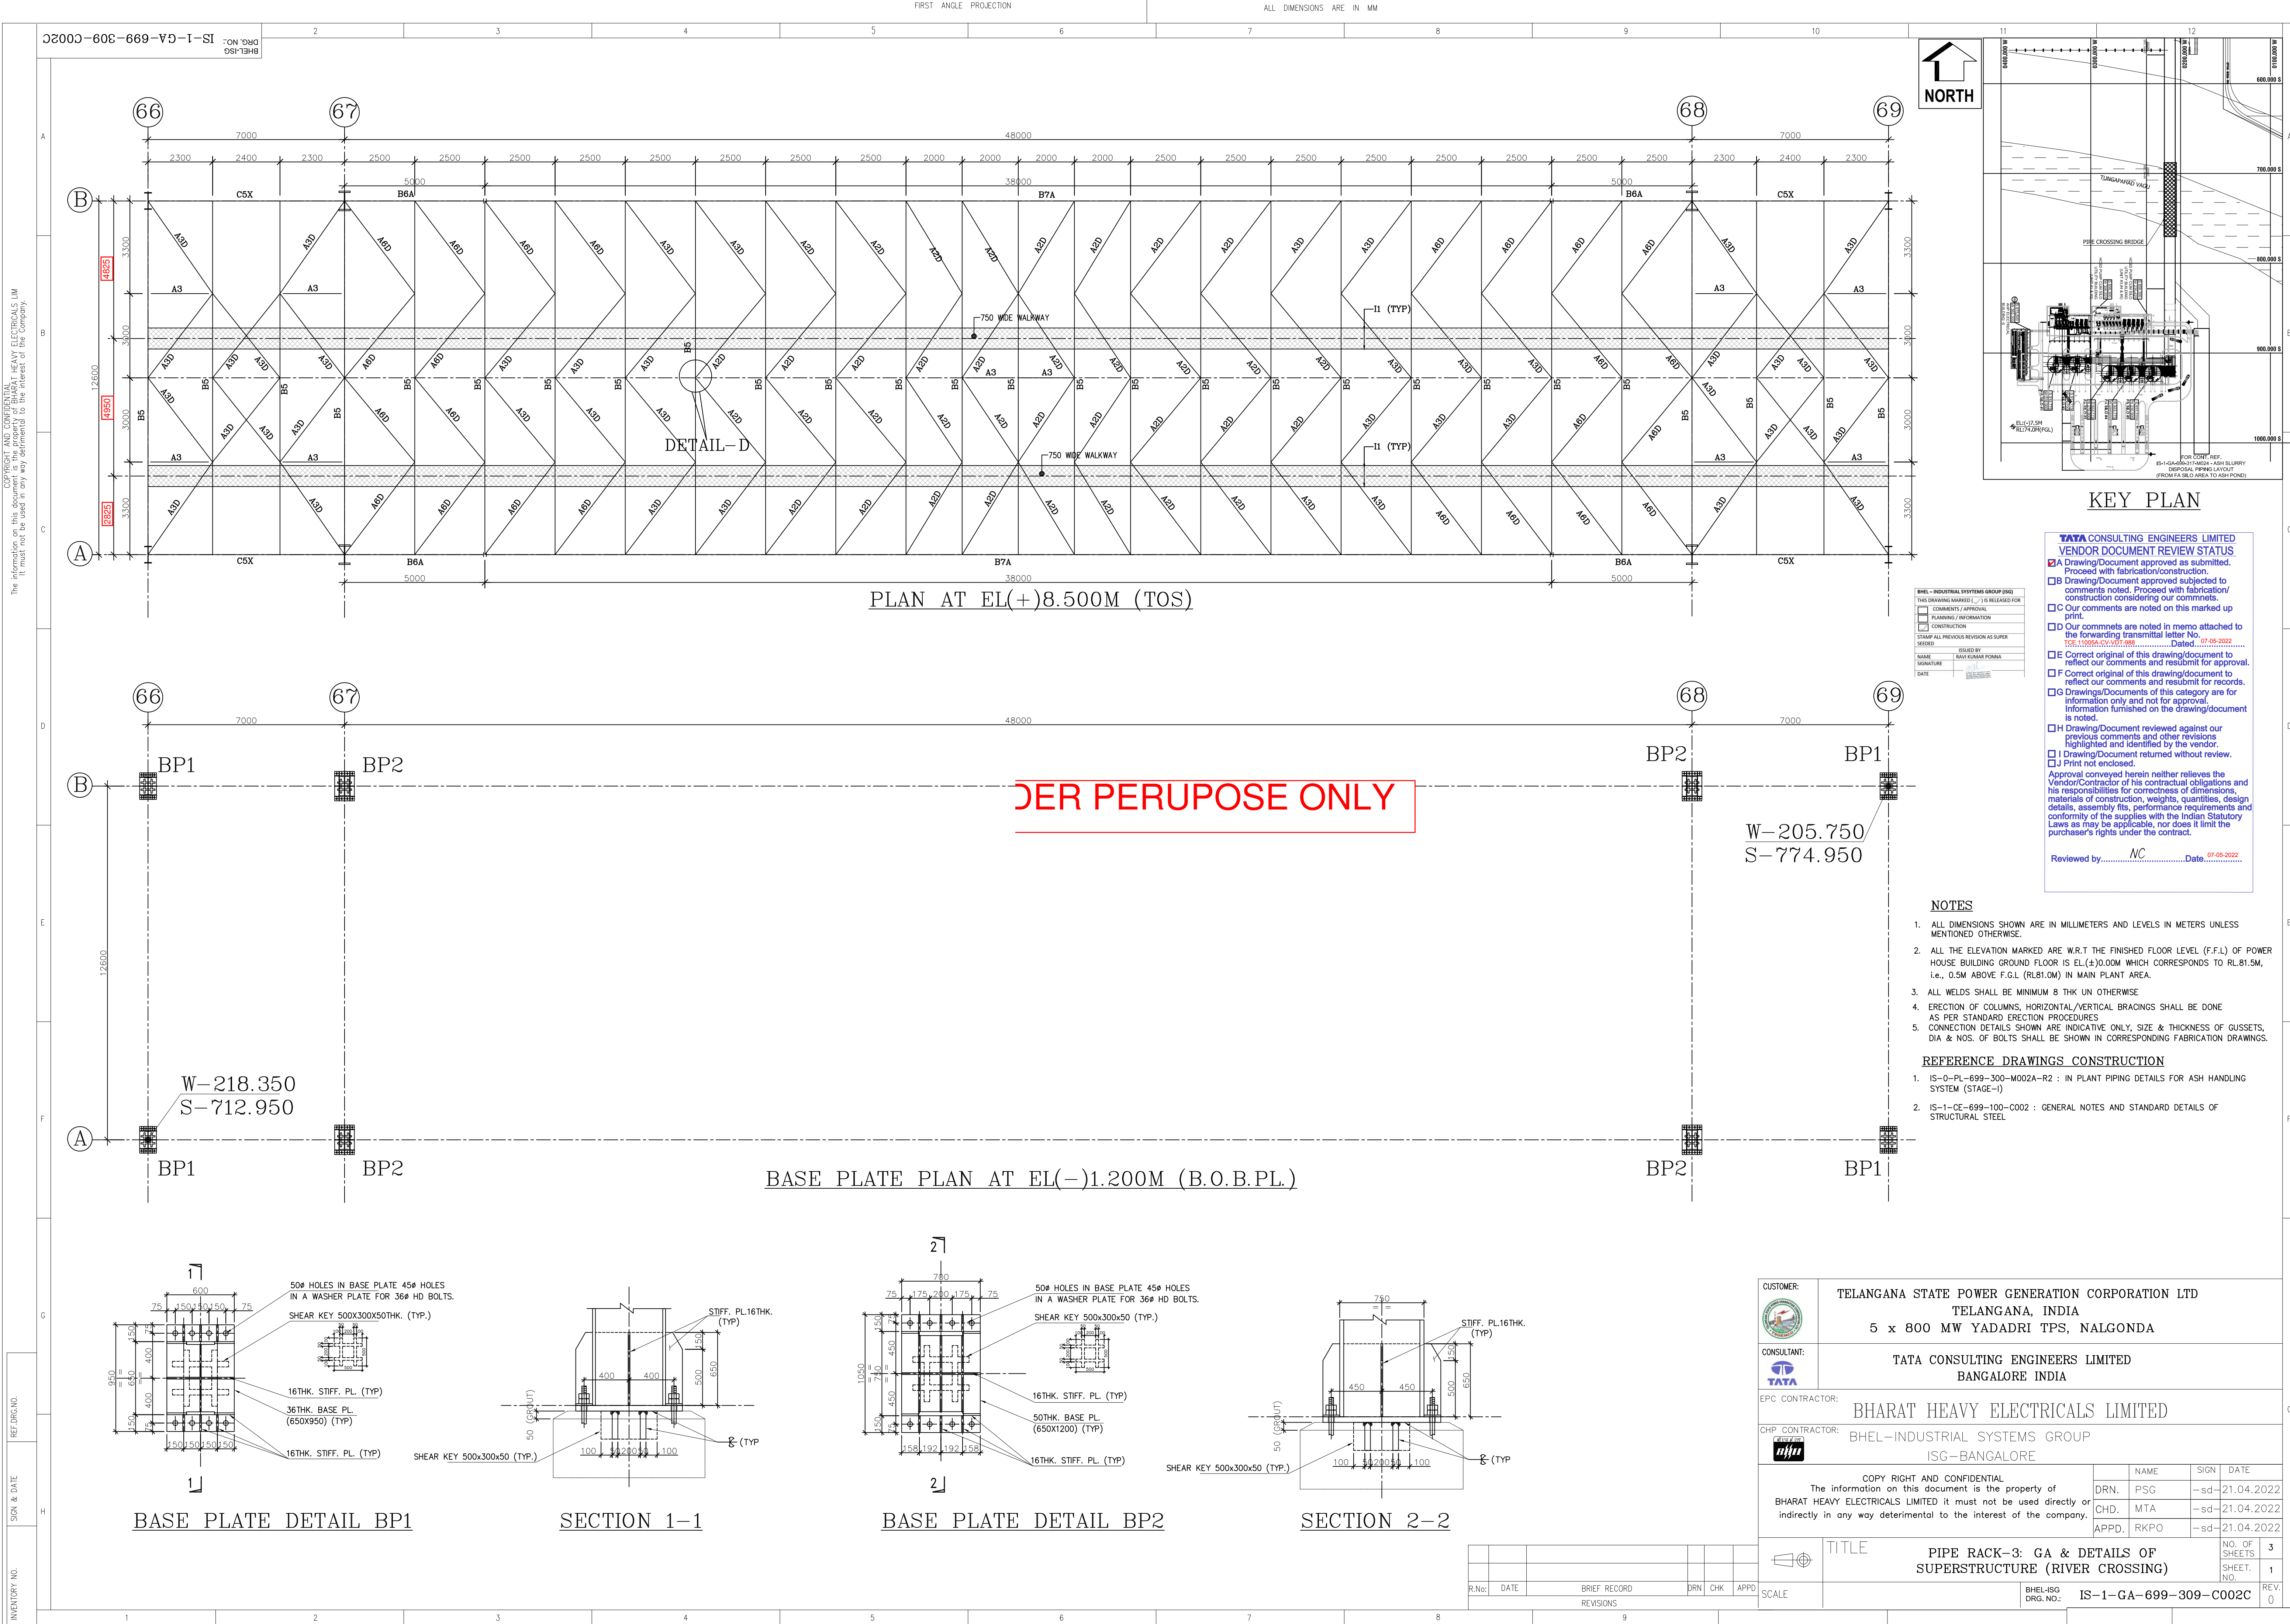



PLAN AT EL(+)11.200M (TOS)

DER PERUPOSE ONLY



DETAIL-C

ELEVATION ALONG GRID-A



CUSTOMER:

TELANGANA STATE POWER GENERATION CORPORATION LTD
TELANGANA, INDIA
5 x 800 MW YADADRI TPS, NALGONDA



TATA CONSULTING ENGINEERS LIMITED
BANGALORE INDIA

EPC CONTRACTOR:

BHARAT HEAVY ELECTRICALS LIMITED

CHP CONTRACTOR:

BHEL-INDUSTRIAL SYSTEMS GROUP
ISG-BANGALORE

COPY RIGHT AND CONFIDENTIAL

The information on this document is the property of
BHARAT HEAVY ELECTRICALS LIMITED it must not be used directly or
indirectly in any way detrimental to the interest of the company.

		APPD. RKPO
	TITLE	PIPE RACK-3: GA & DETAILS OF SUPERSTRUCTURE (RIVER CROSSING)

SCALE


GA & DETAILS OF RE (RIVER CROSSING)	NO. OF SHEETS	3
	SHEET. NO.	2
BHEL-ISG DRG. NO.: IS-1-GA-699-309-C002C		RE (RIVER CROSSING)



DER PERUPOSE ONLY



BILL OF MATERIAL	
DESCRIPTION	Quantity(MT)
PLATE-8	7.0
PLATE-10	50.6
PLATE-12	24.9
PLATE-16	29.5
PLATE-20	84.9
PLATE-25	4.3
PLATE-32	8.1
PLATE-36	18.5
PLATE-50	1.9
ISA-50X50X6	0.1
ISA-65X65X6	5.4
ISA-75X75X6	8.4
ISA-80X80X8	4.8
ISA-90X90X8	3.0
ISA-130X130X12	0.5
ISA-150X150X20	2.6
ISA-200X200X16	1.0
ISMC-75	2.0
ISMC-100	2.2
ISMC-125	4.6
ISMC-150	6.2
ISMC-200	10.7
ISMC-225	8.9
ISMC-250	16.8
ISMC-300	1.9
ISMC-400	3.1
ISMB-125	11.5
ISMB-150	1.8
TOTAL	325.4

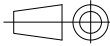CUSTOMER:		TELANGANA STATE POWER GENERATION CORPORATION LTD TELANGANA, INDIA 5 x 800 MW YADADRI TPS, NALGONDA			
CONSULTANT:		TATA CONSULTING ENGINEERS LIMITED BANGALORE INDIA			
EPC CONTRACTOR:					
BHARAT HEAVY ELECTRICALS LIMITED					
O&M CONTRACTOR:					
BHEL—INDUSTRIAL SYSTEMS GROUP ISG—BANGALORE					
COPY RIGHT AND CONFIDENTIAL The information on this document is the property of BHARAT HEAVY ELECTRICALS LIMITED it must not be used directly or indirectly in any way detrimental to the interest of the company.			NAME	SIGN	DATE
		DRN.	PSG	—sd—	21.04.2022
		CHD.	MTA	—sd—	21.04.2022
		APPD.	RKPO	—sd—	21.04.2022
		TITLE PIPE RACK-3: GA & DETAILS OF SUPERSTRUCTURE (RIVER CROSSING)			NO. OF SHEETS 3
SCALE		BHEL-ISG DRG. NO.: IS-1-GA-699-309-C002C			SHEET NO. 3
PD					REV. 0