



भारत हेवी इलेक्ट्रिकल्स लिमिटेड

(भारत सरकार का उपक्रम)

BHARAT HEAVY ELECTRICALS LIMITED

(A Govt. of India Undertaking)

TCN – 01

Ref: PSER:SCT:BAR-C2144:TCN-01

Date: 24-03-2022

Sub	Tender Change Notice (TCN) - 01	
Job	Painting on external surface of erected Flue Can of Unit-1 Chimney at 3X660 MW Barh Stage-I, Bihar.	
Ref	1.0	Tender no PSER:SCT:BAR-C2144:22.
	2.0	BHEL's NIT, vide reference no. PSER:SCT:BAR-C2144:9064, Date: 15-03-2022.
	3.0	All other pertinent issues till date.

With reference to above, following points/ documents, relevant to tender, may please be noted and complied with while submitting offer.

- 1.0 Drawings (General Layout Plan and General arrangement of Chimneys) are attached herewith for tender purpose only.
- 2.0 Revised 'No deviation certificate' as per enclosed Annexure-2. Bidder shall submit no deviation certificate as per enclosed format only.
- 3.0 All other terms & conditions shall remain unchanged.

Thanking you,

Yours faithfully,
for BHARAT HEAVY ELECTRICALS LTD

DY. MGR (SCT)

Encl : As above.

पावर सेक्टर पूर्वी क्षेत्र (मुख्यालय)

POWER SECTOR EASTERN REGION, DJ-9/1, SECTOR-II, SALT LAKE CITY, KOLKATA - 700 091

फैक्स/Fax : (033) 23211960 फोन/Phone : बोर्ड/EPABX : 23211691, 23211798, 23211796

FORMAT FOR NO DEVIATION CERTIFICATE
(To be submitted in the bidder's letter head)

BHARAT HEAVY ELECTRICALS LIMITED,
Power Sector - Eastern Region,
Plot no 9/1, DJ Block, Sector – II, Salt Lake City,
Kolkata – 700 091

Sub	No Deviation Certificate.	
Job	Painting on external surface of erected Flue Can of Unit-1 Chimney at 3X660 MW Barh Stage-I, Bihar.	
Ref	1.0	Tender no PSER:SCT:BAR-C2144:22.
	2.0	BHEL's NIT, vide reference no. PSER:SCT:BAR-C2144:9064, Date: 15-03-2022.
	3.0	BHEL's TCN-01, vide reference no. PSER:SCT:BAR-C2144:TCN-01 Date: 24-03-2022.
	4.0	All other pertinent issues till date.

Dear Sirs,

With reference to above, this is to confirm that as per tender conditions, we have visited site before submission of our offer and noted the job content & site conditions etc. We also confirm that we have not changed/ modified the tender documents as appeared in the website/ issued by you and in case of such observance at any stage, it shall be treated as null and void.

We hereby confirm that we have not taken any deviation from tender clauses together with other references as enumerated in the above-referred NIT. We hereby confirm our unqualified acceptance to all terms & conditions, unqualified compliance to technical specification, integrity pact (if applicable) and acceptance to reverse auctioning process.


In the event of observance of any deviation in any part of our offer later whether implicit or explicit, the deviations shall stand null & void.

We confirm to have submitted/uploaded offer/documents in accordance with tender instructions with acceptance of the terms & conditions of the tender by us and as per aforesaid references.

Thanking you,






Yours faithfully,

(Signature, date & seal of authorized
representative of the bidder)

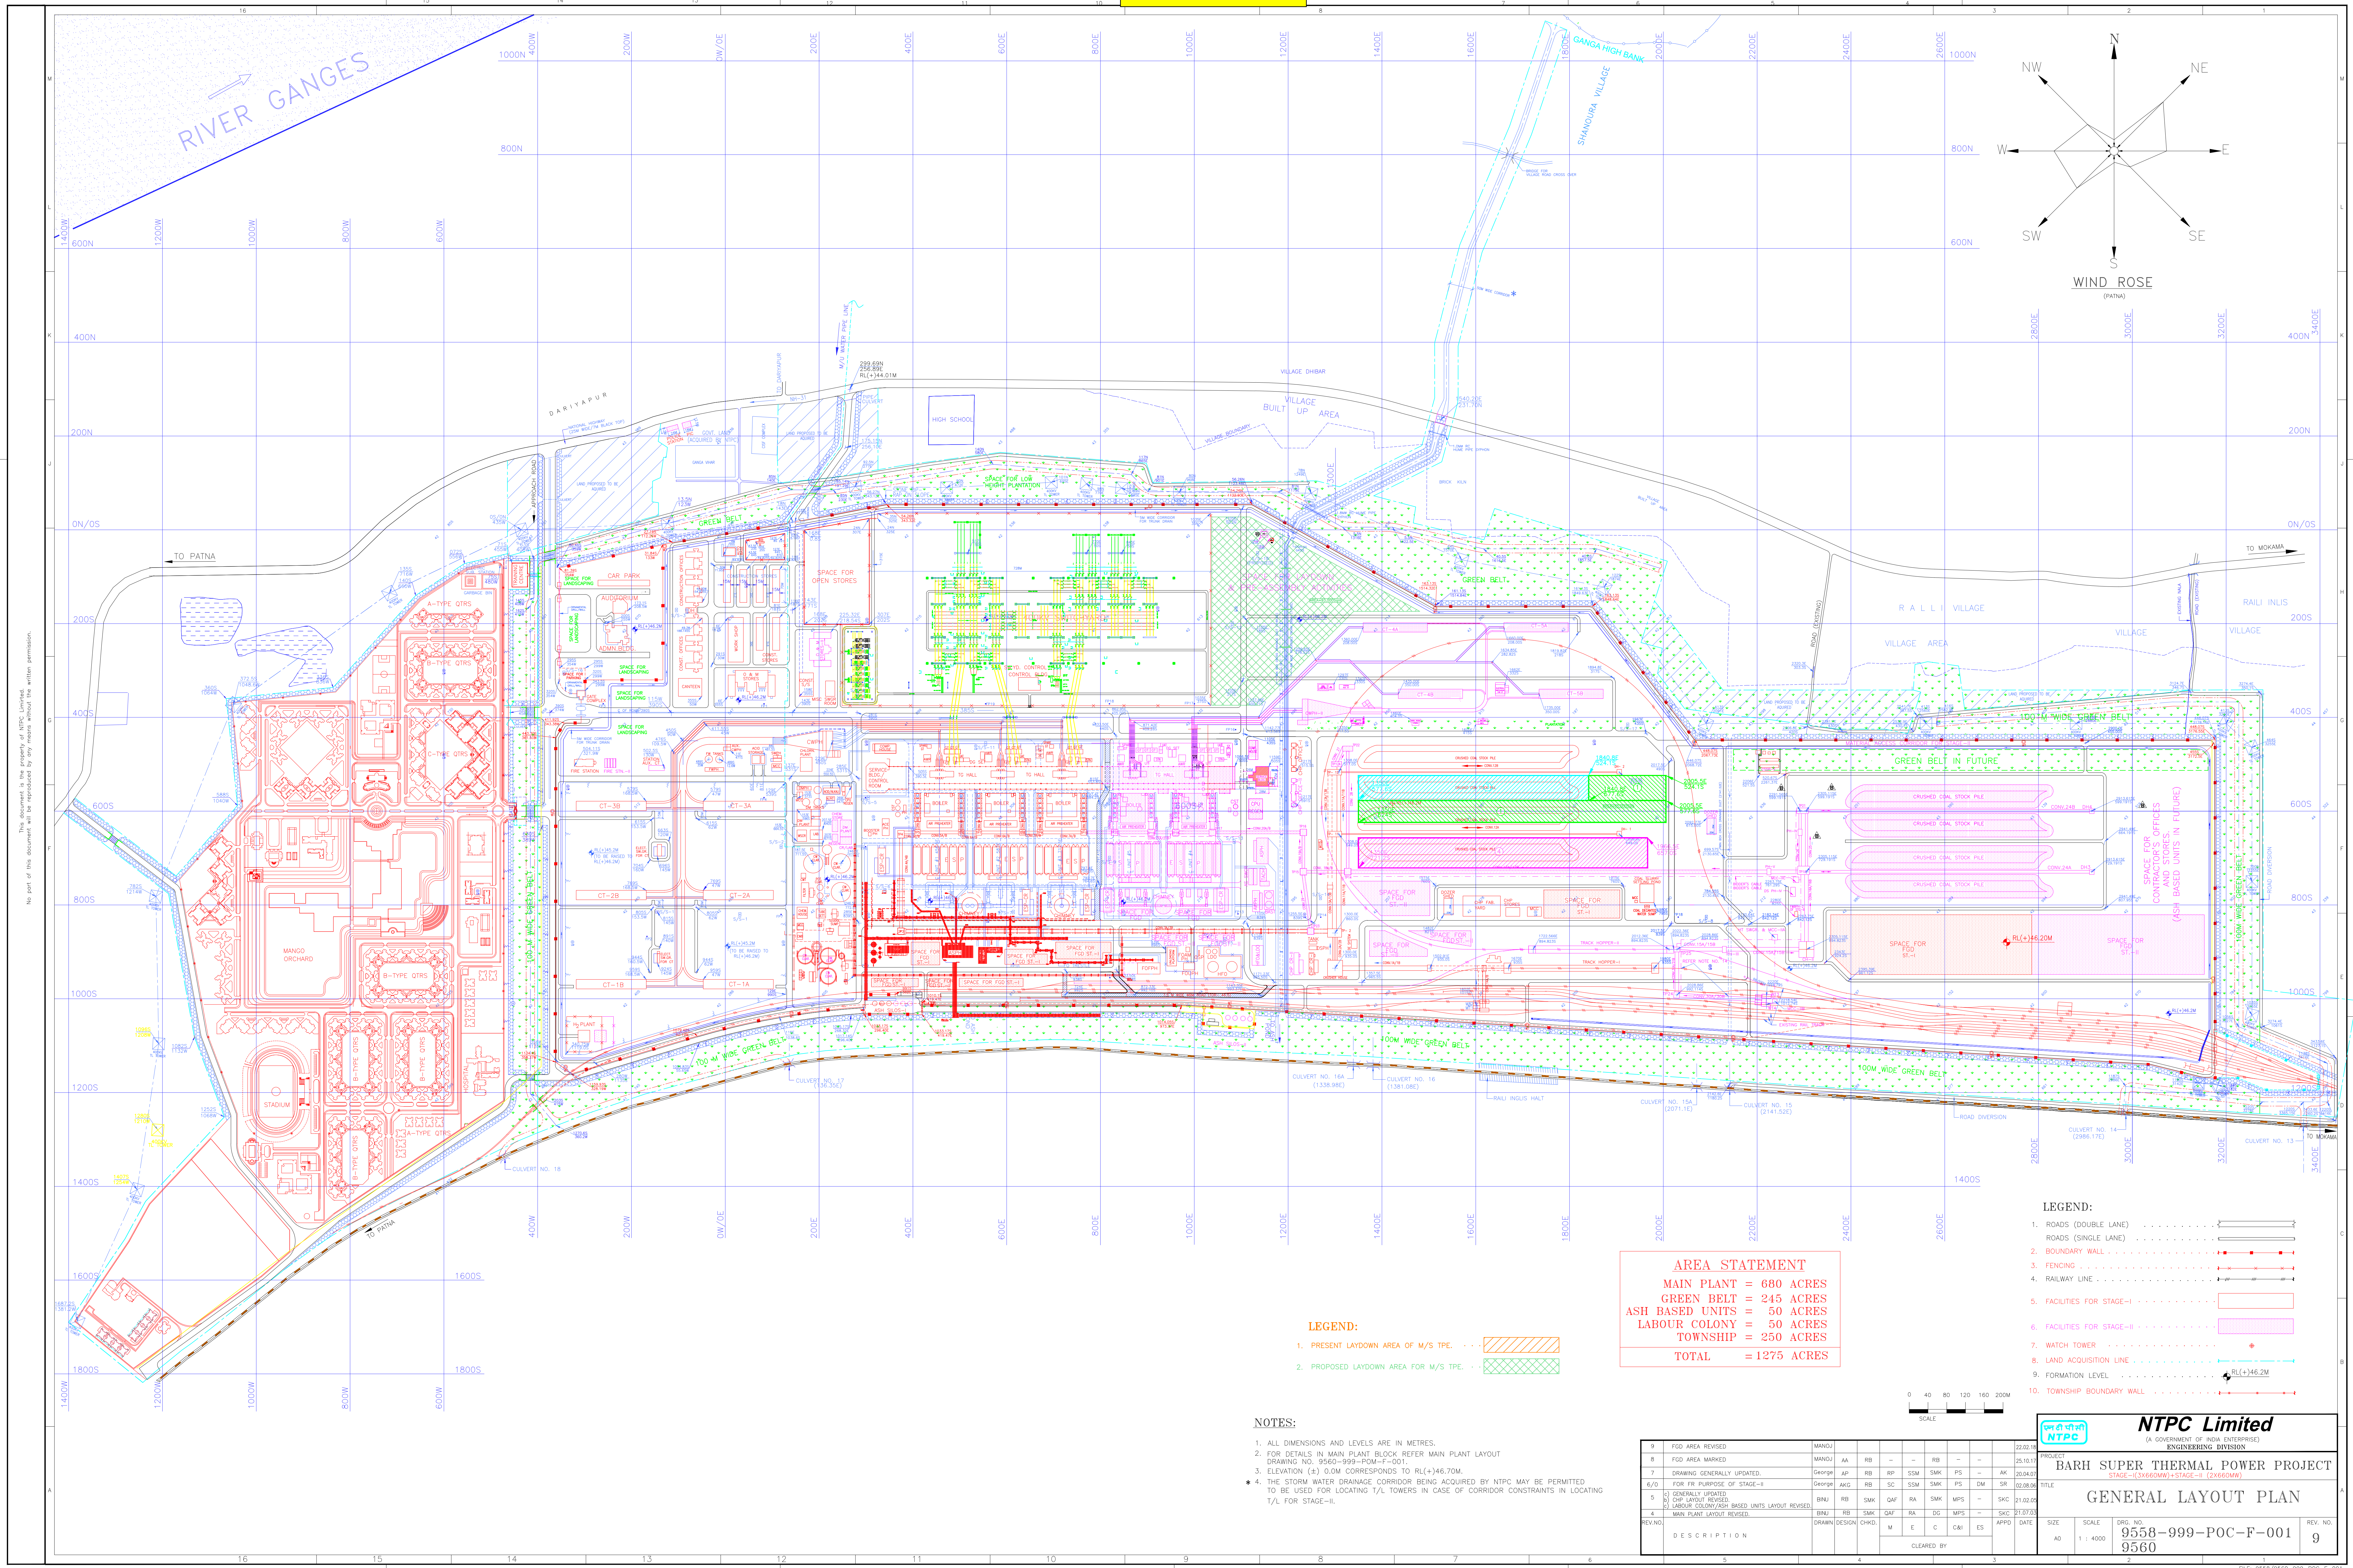

Annexure-III, page-2

This document is the property of NATIONAL THERMAL POWER CORPORATION LTD.
No part of this document will be reproduced by any means without the written permission.

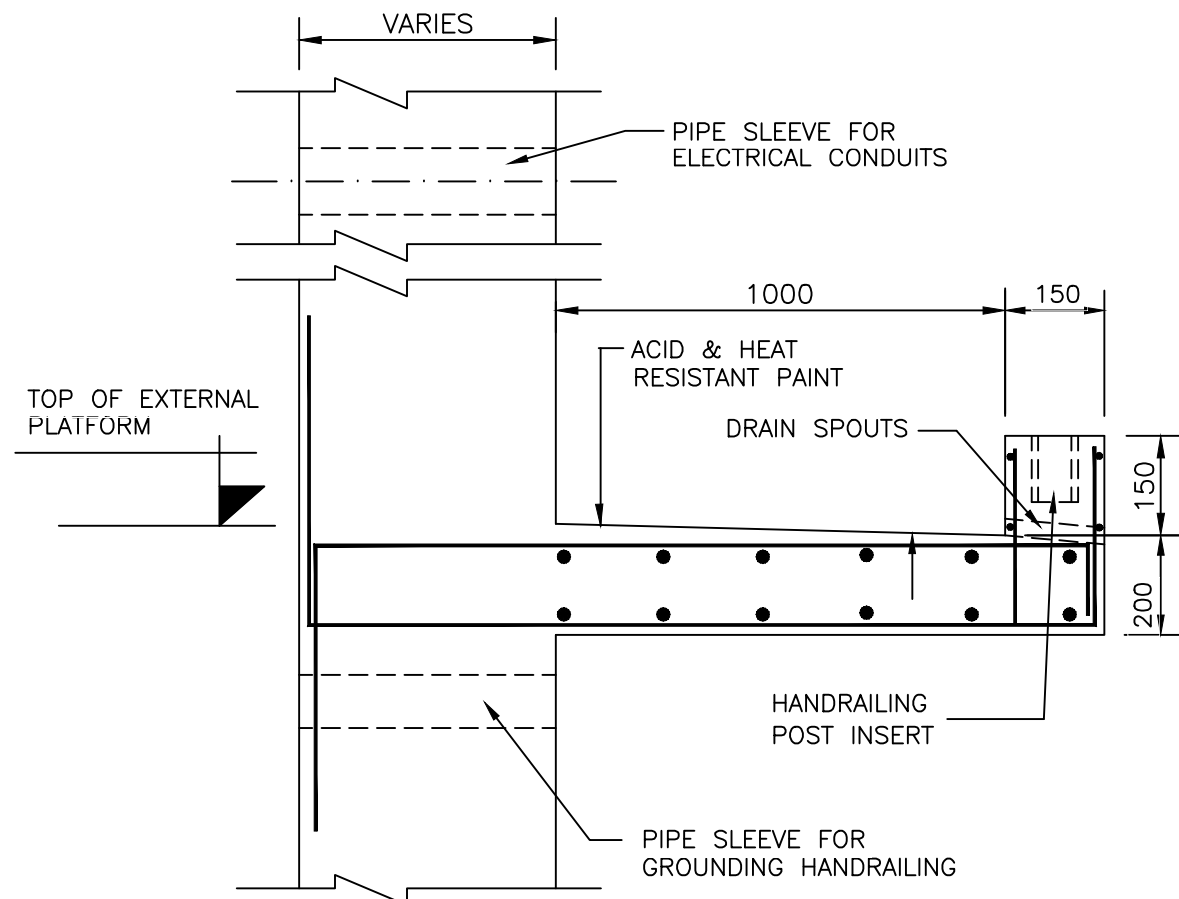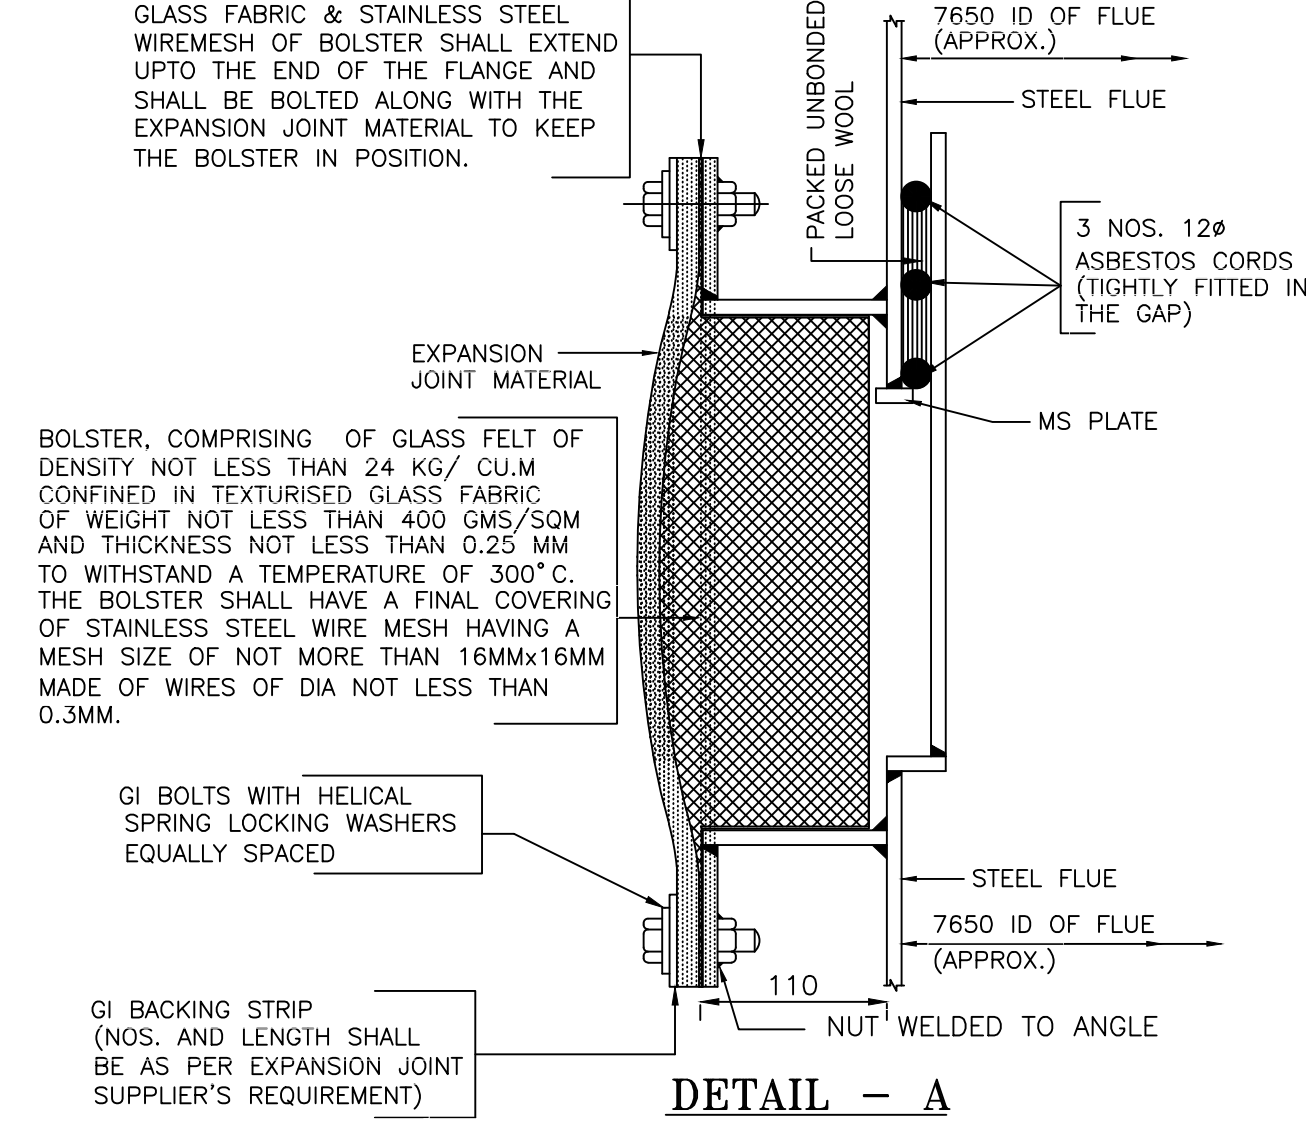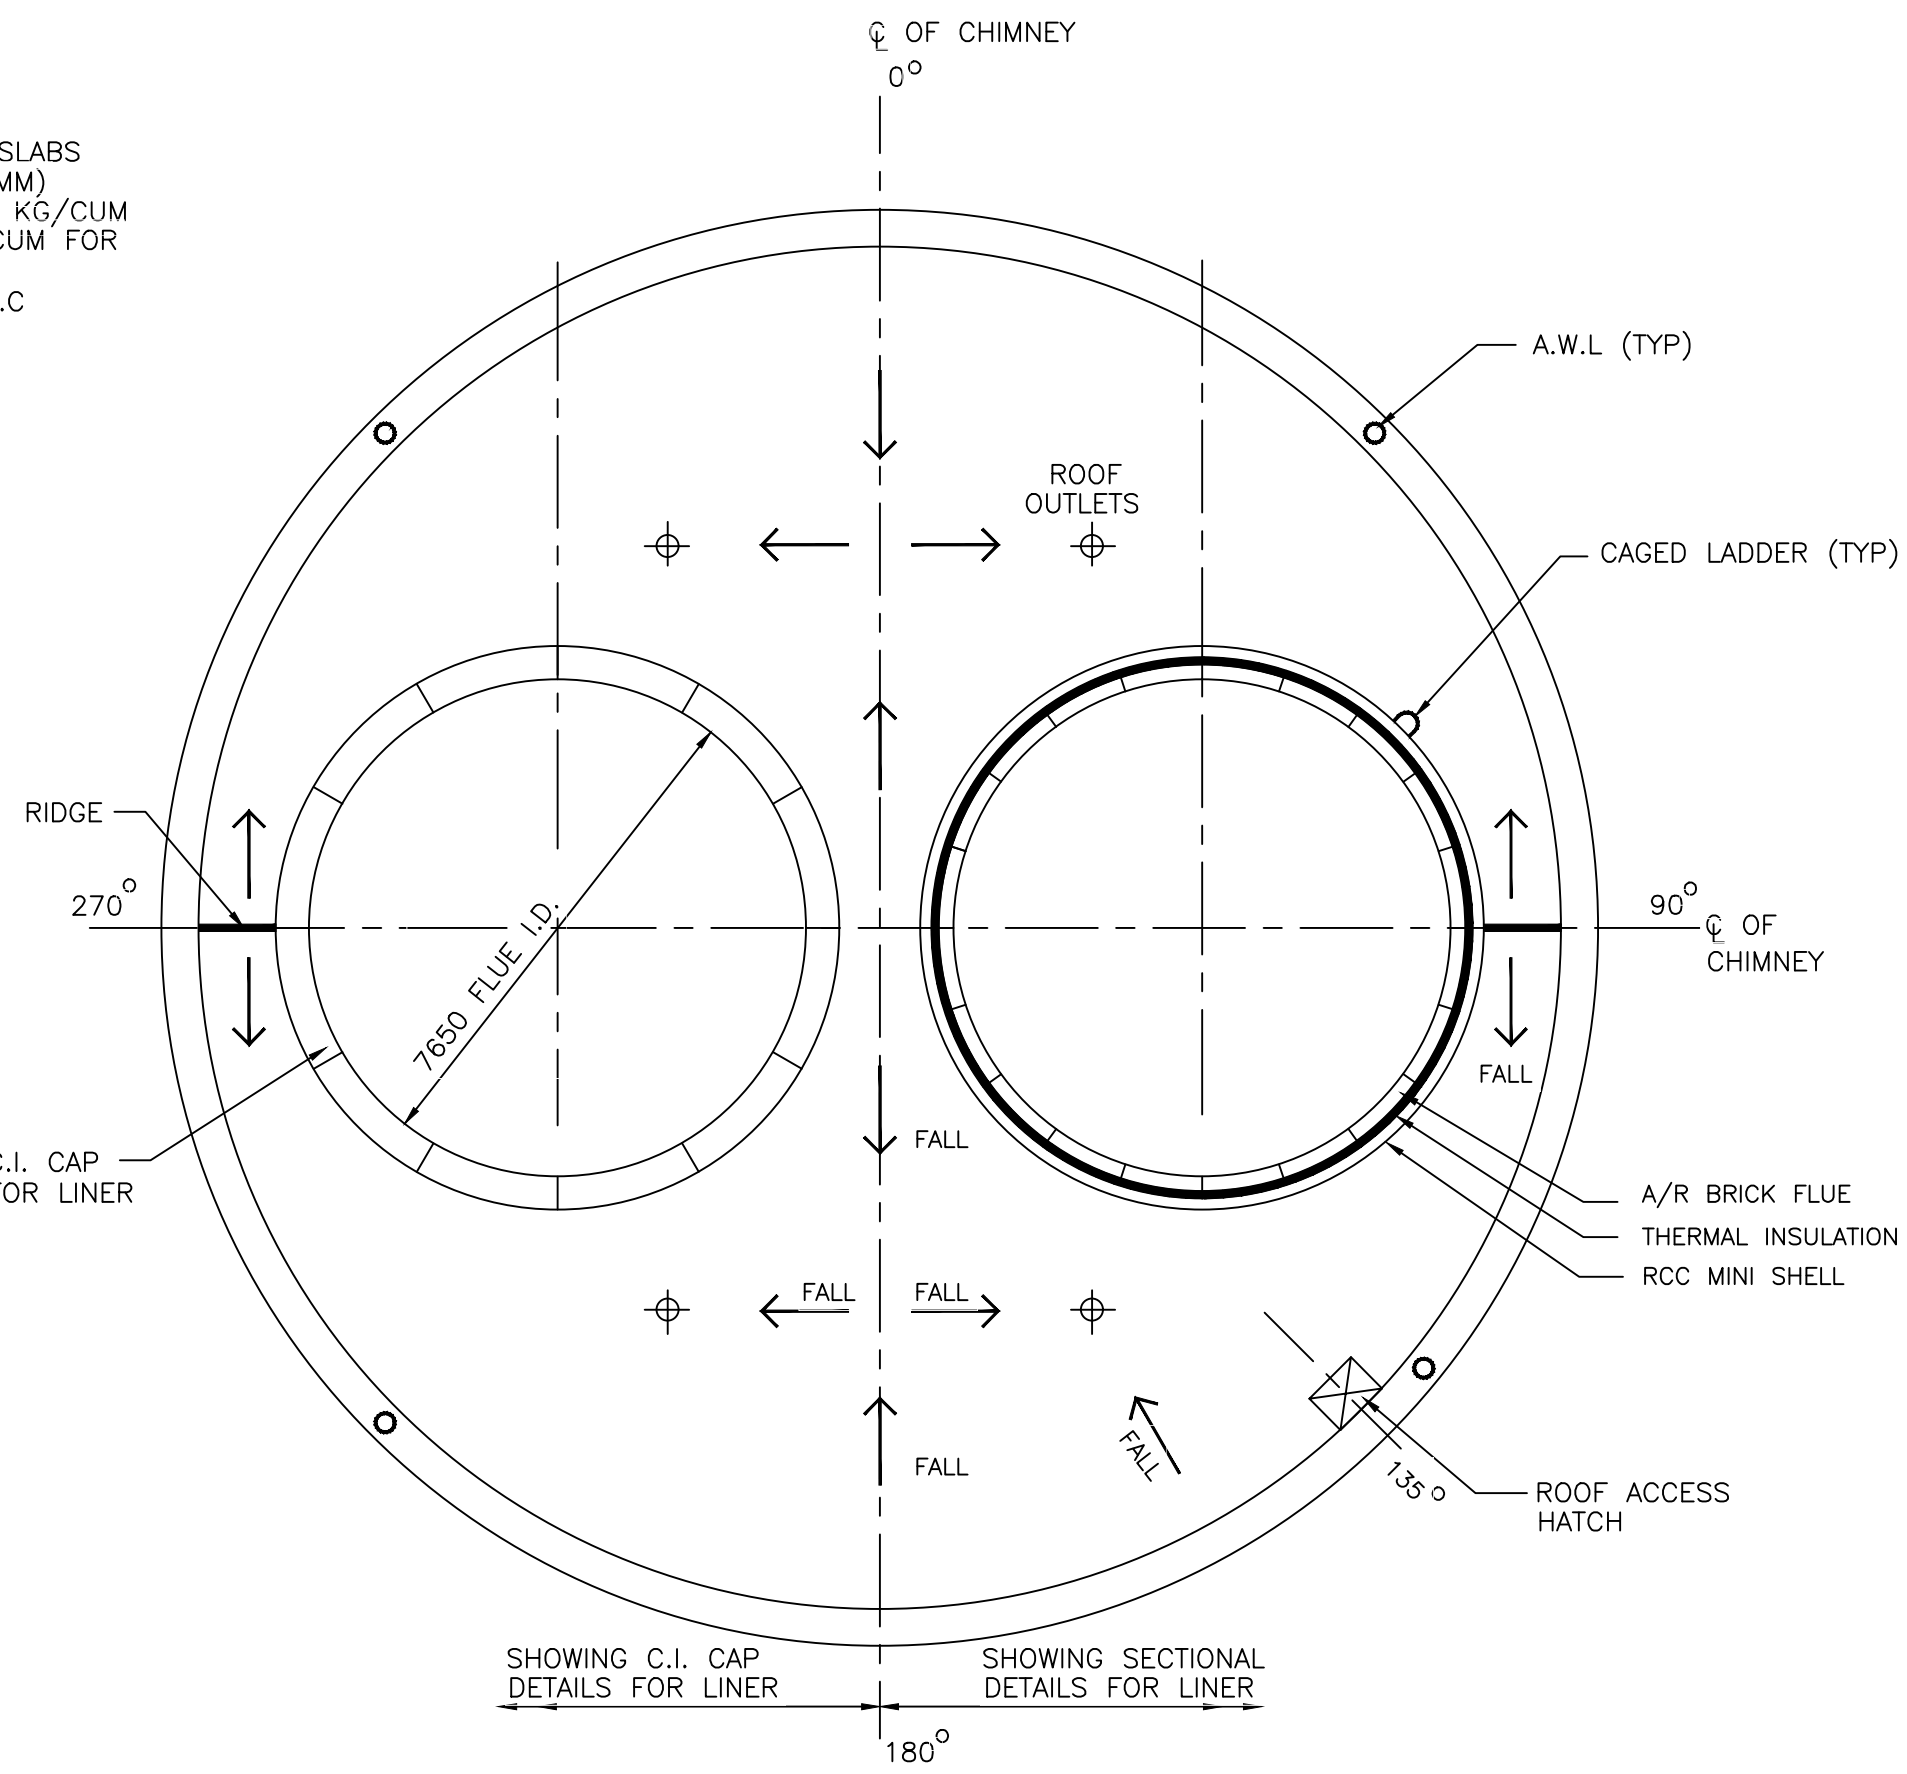
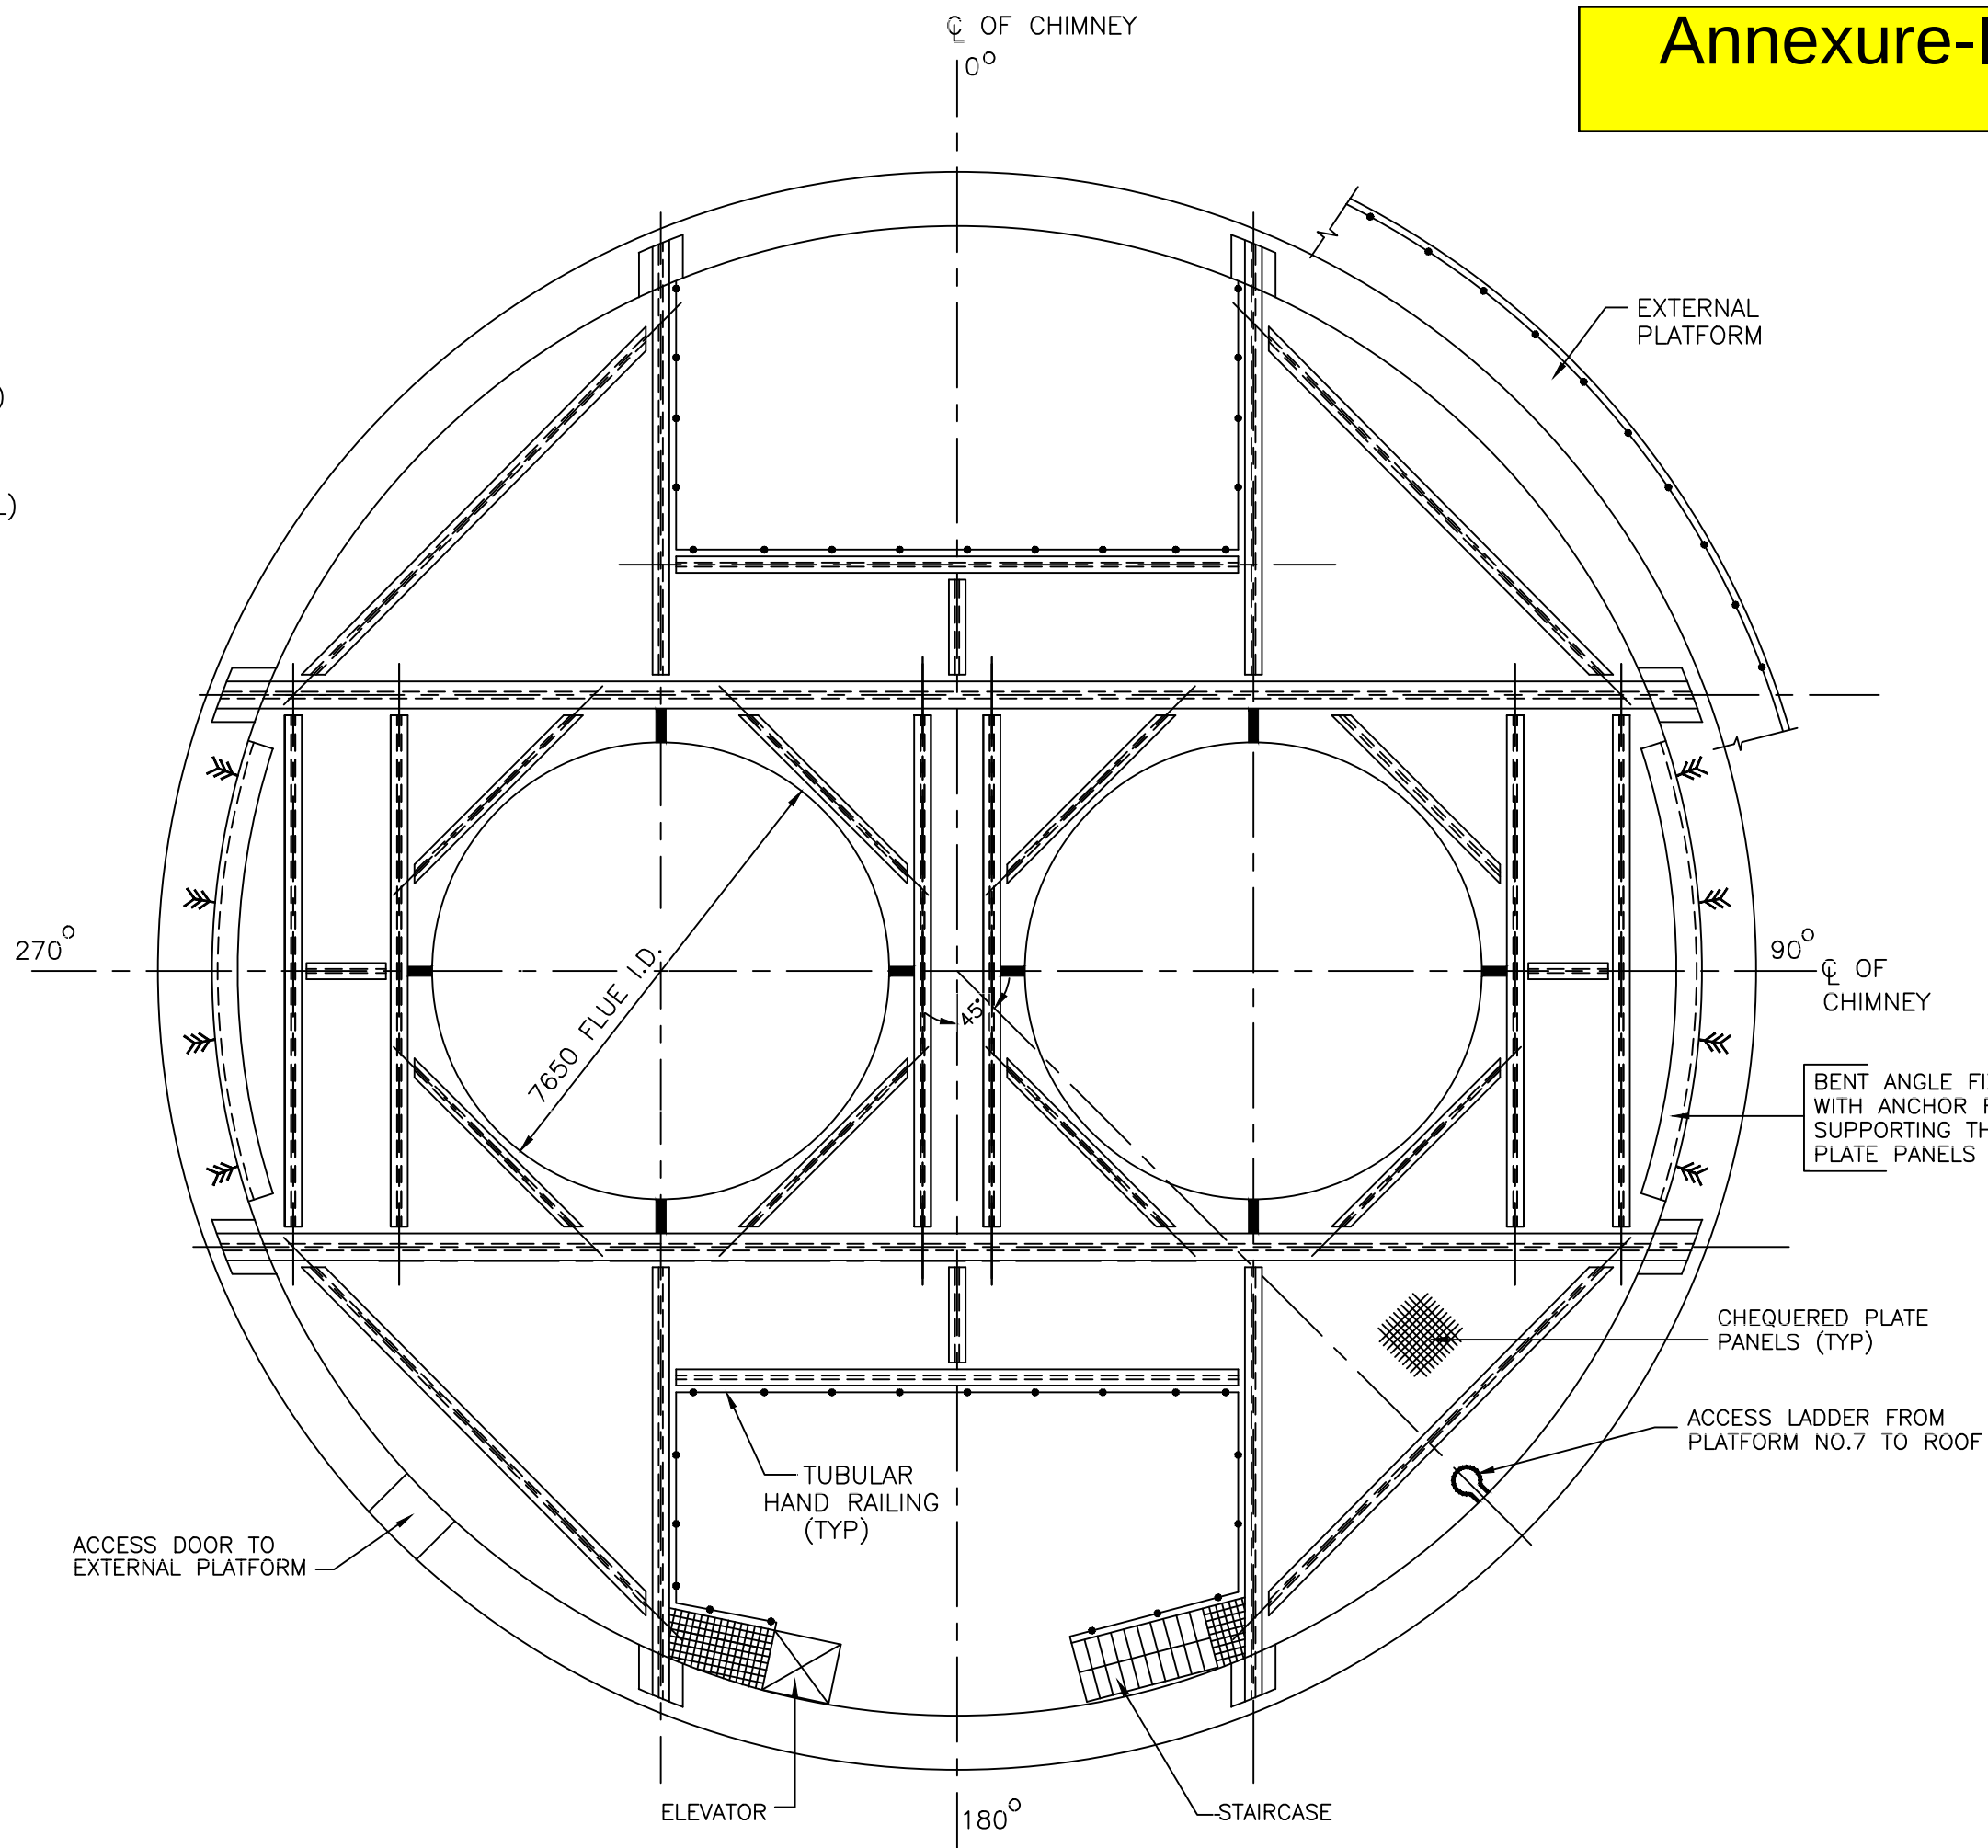
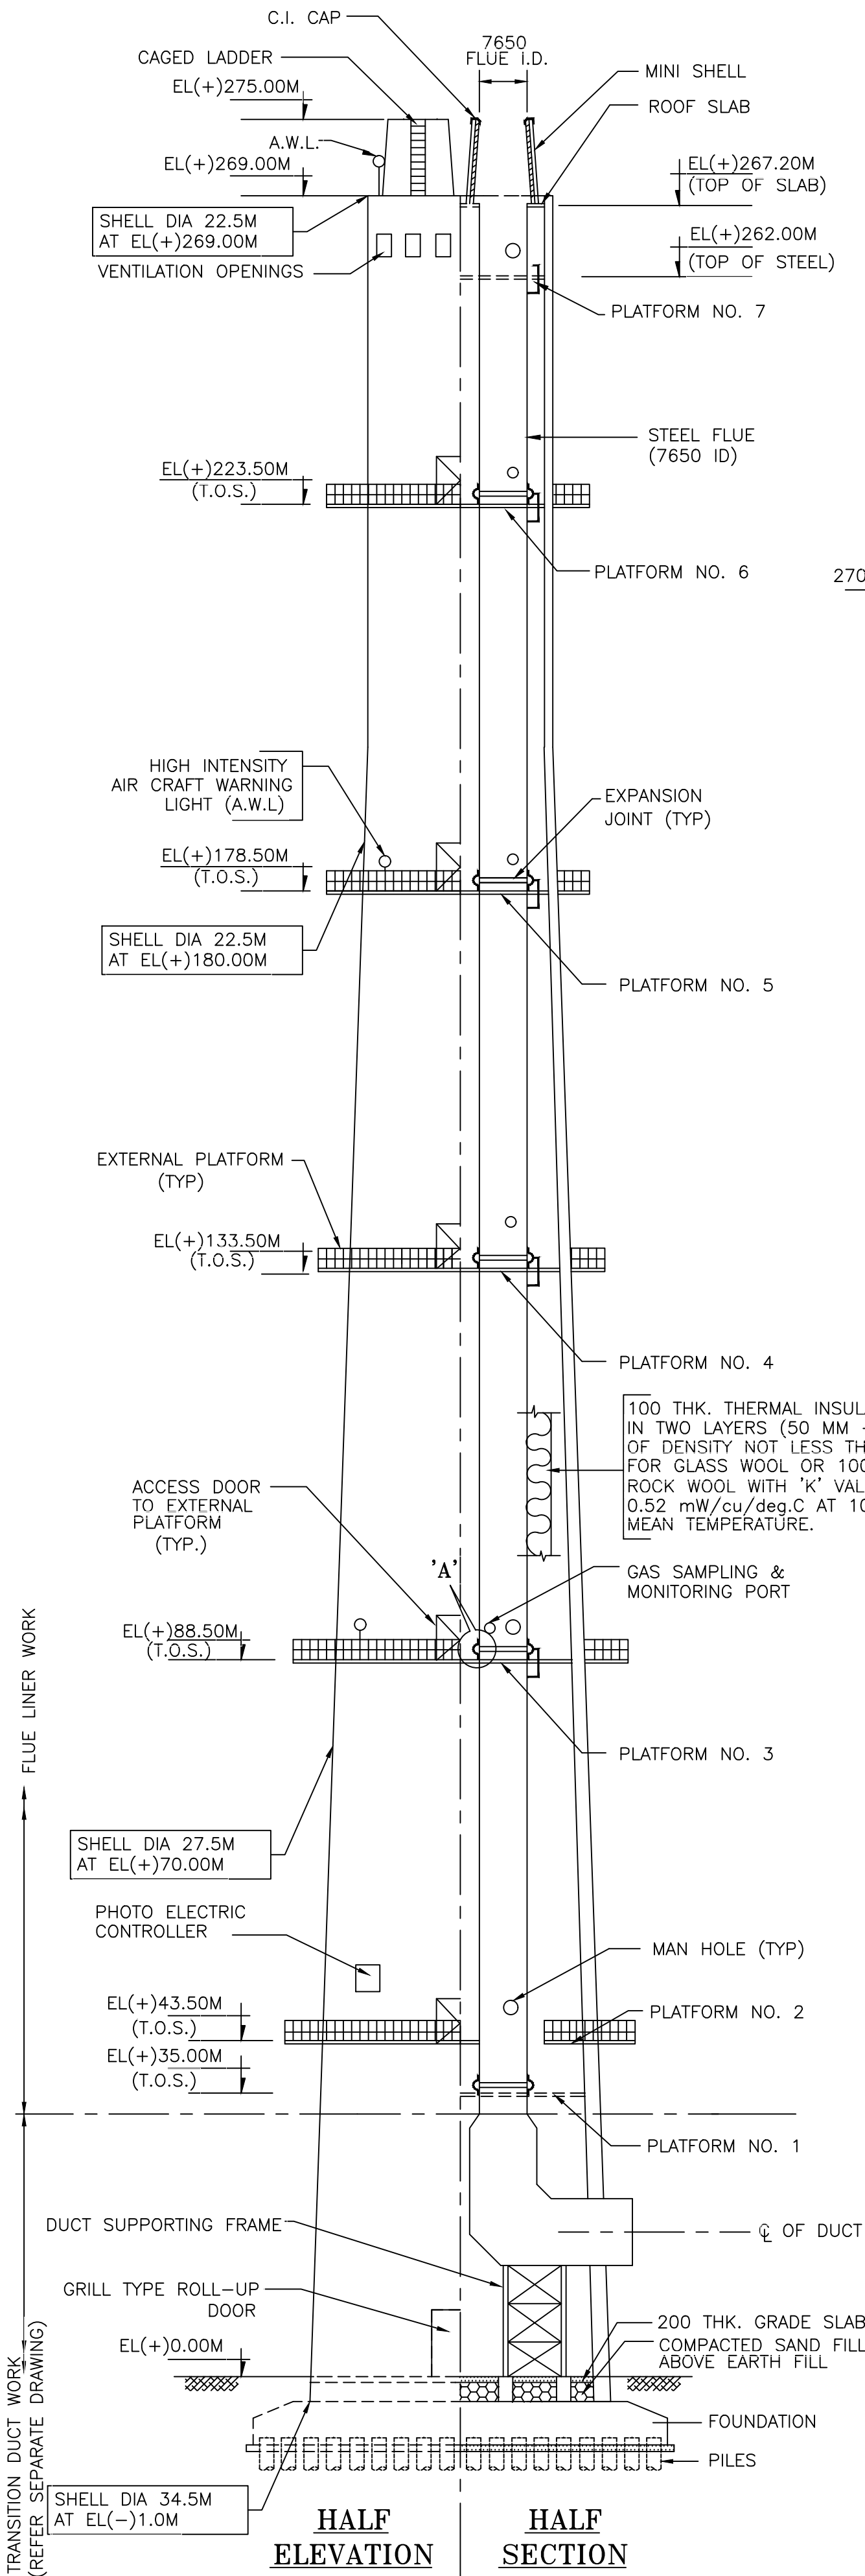


- NOTES:-**
1. ALL DIMENSIONS ARE IN MILLIMETRES AND LEVELS ARE IN METRES.
 2. EL(+/-) CORRESPONDS TO RL(+/-)46.70M.

FOR TENDER PURPOSE ONLY

PROJECT				
BARH SUPER THERMAL POWER PROJECT (3X660 MW)				
TITLE				
GENERAL ARRANGEMENT OF TWIN FLUE CHIMNEY FOR UNITS 1 & 2 (2X660 MW)				
SIZE	SCALE	DRG. NO.	REV. NO.	
A2	NTS	9558-317-POC-A-001	A	

This document is the property of NATIONAL THERMAL POWER CORPORATION LTD.
No part of this document will be reproduced by any means without the written permission.

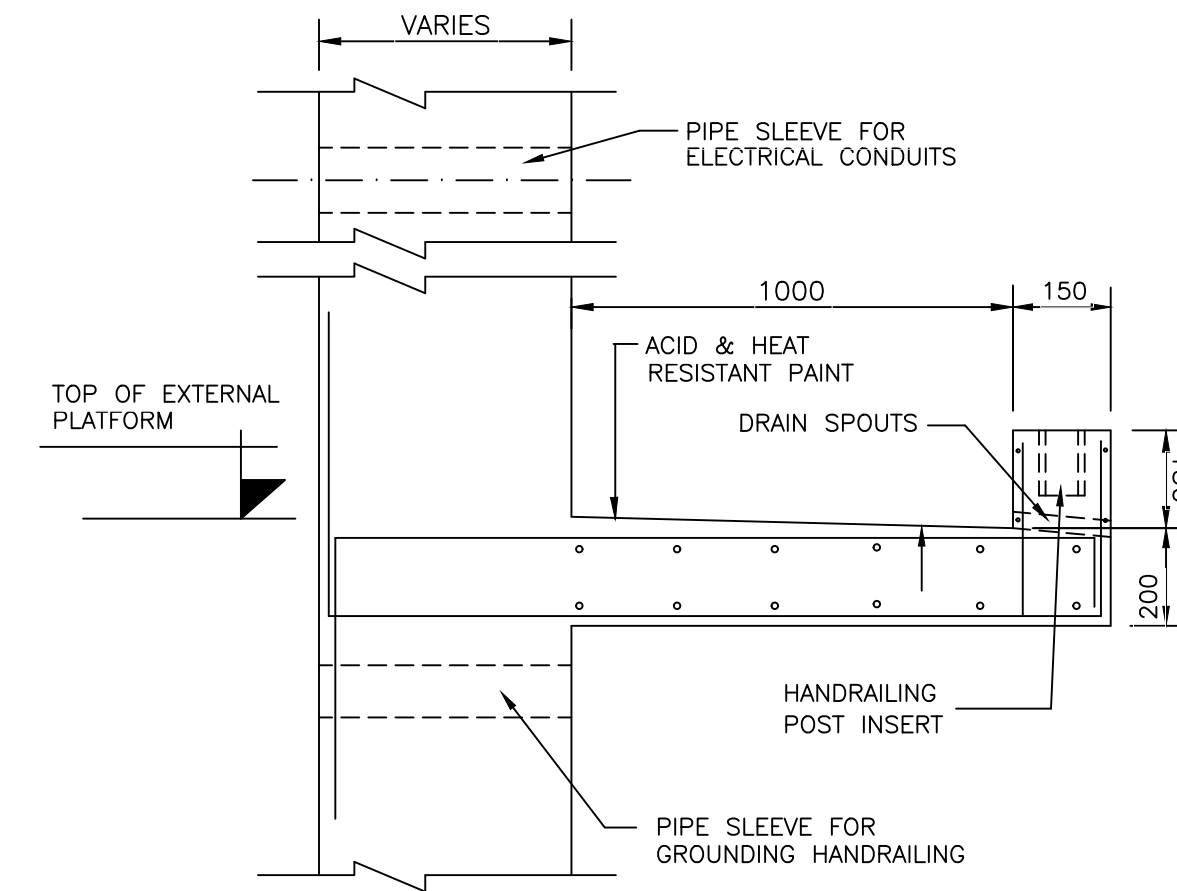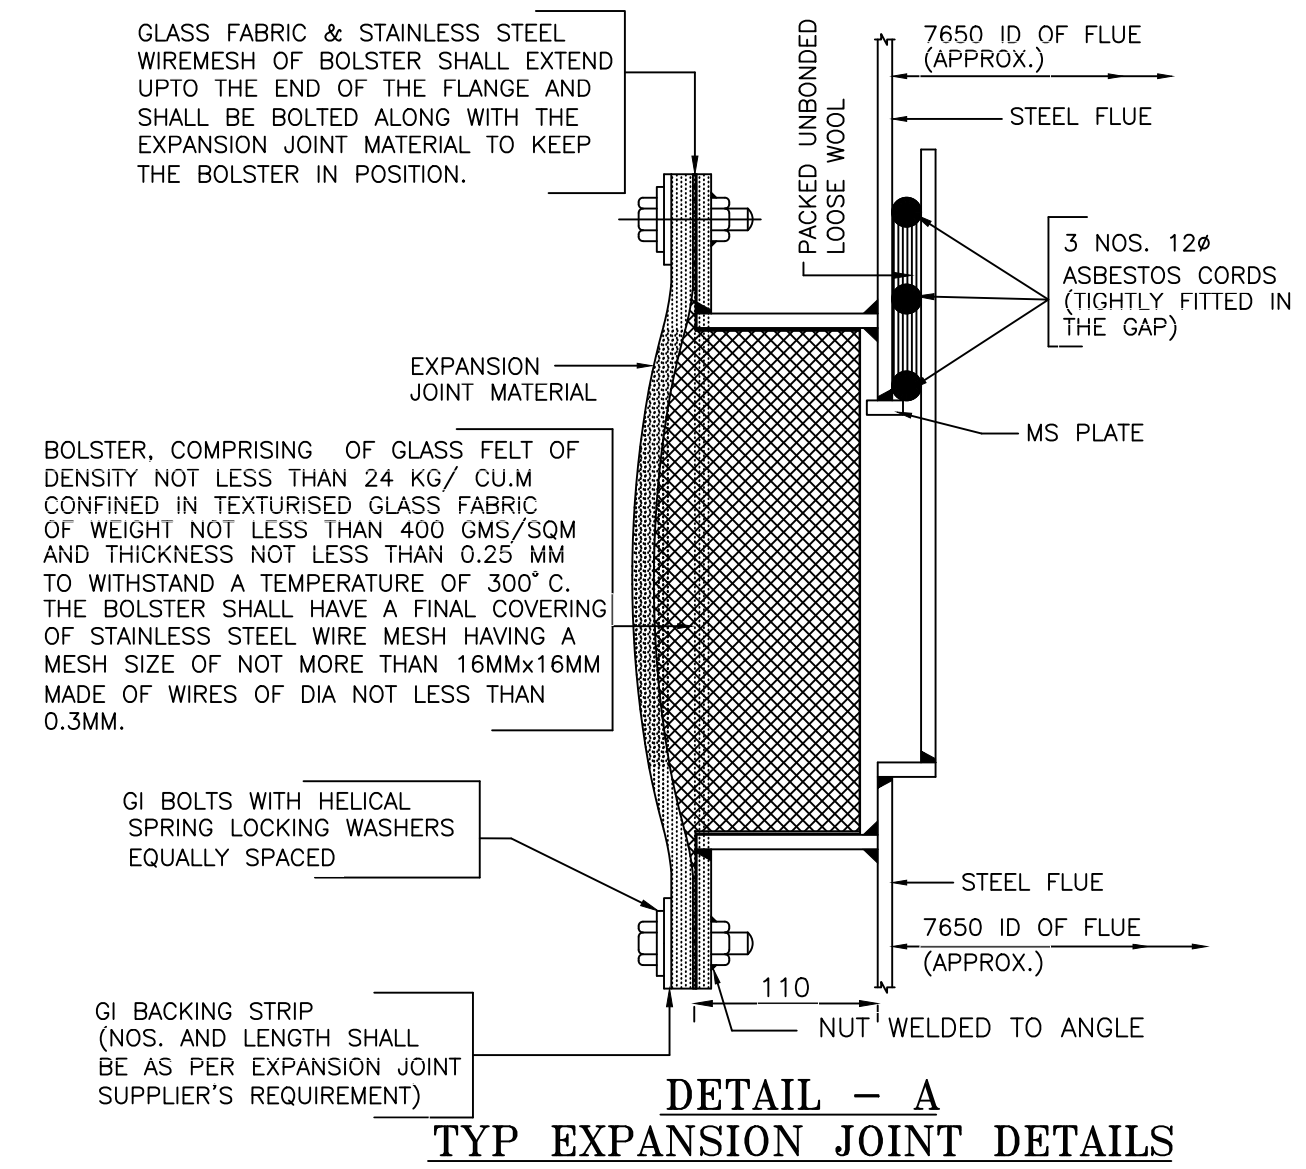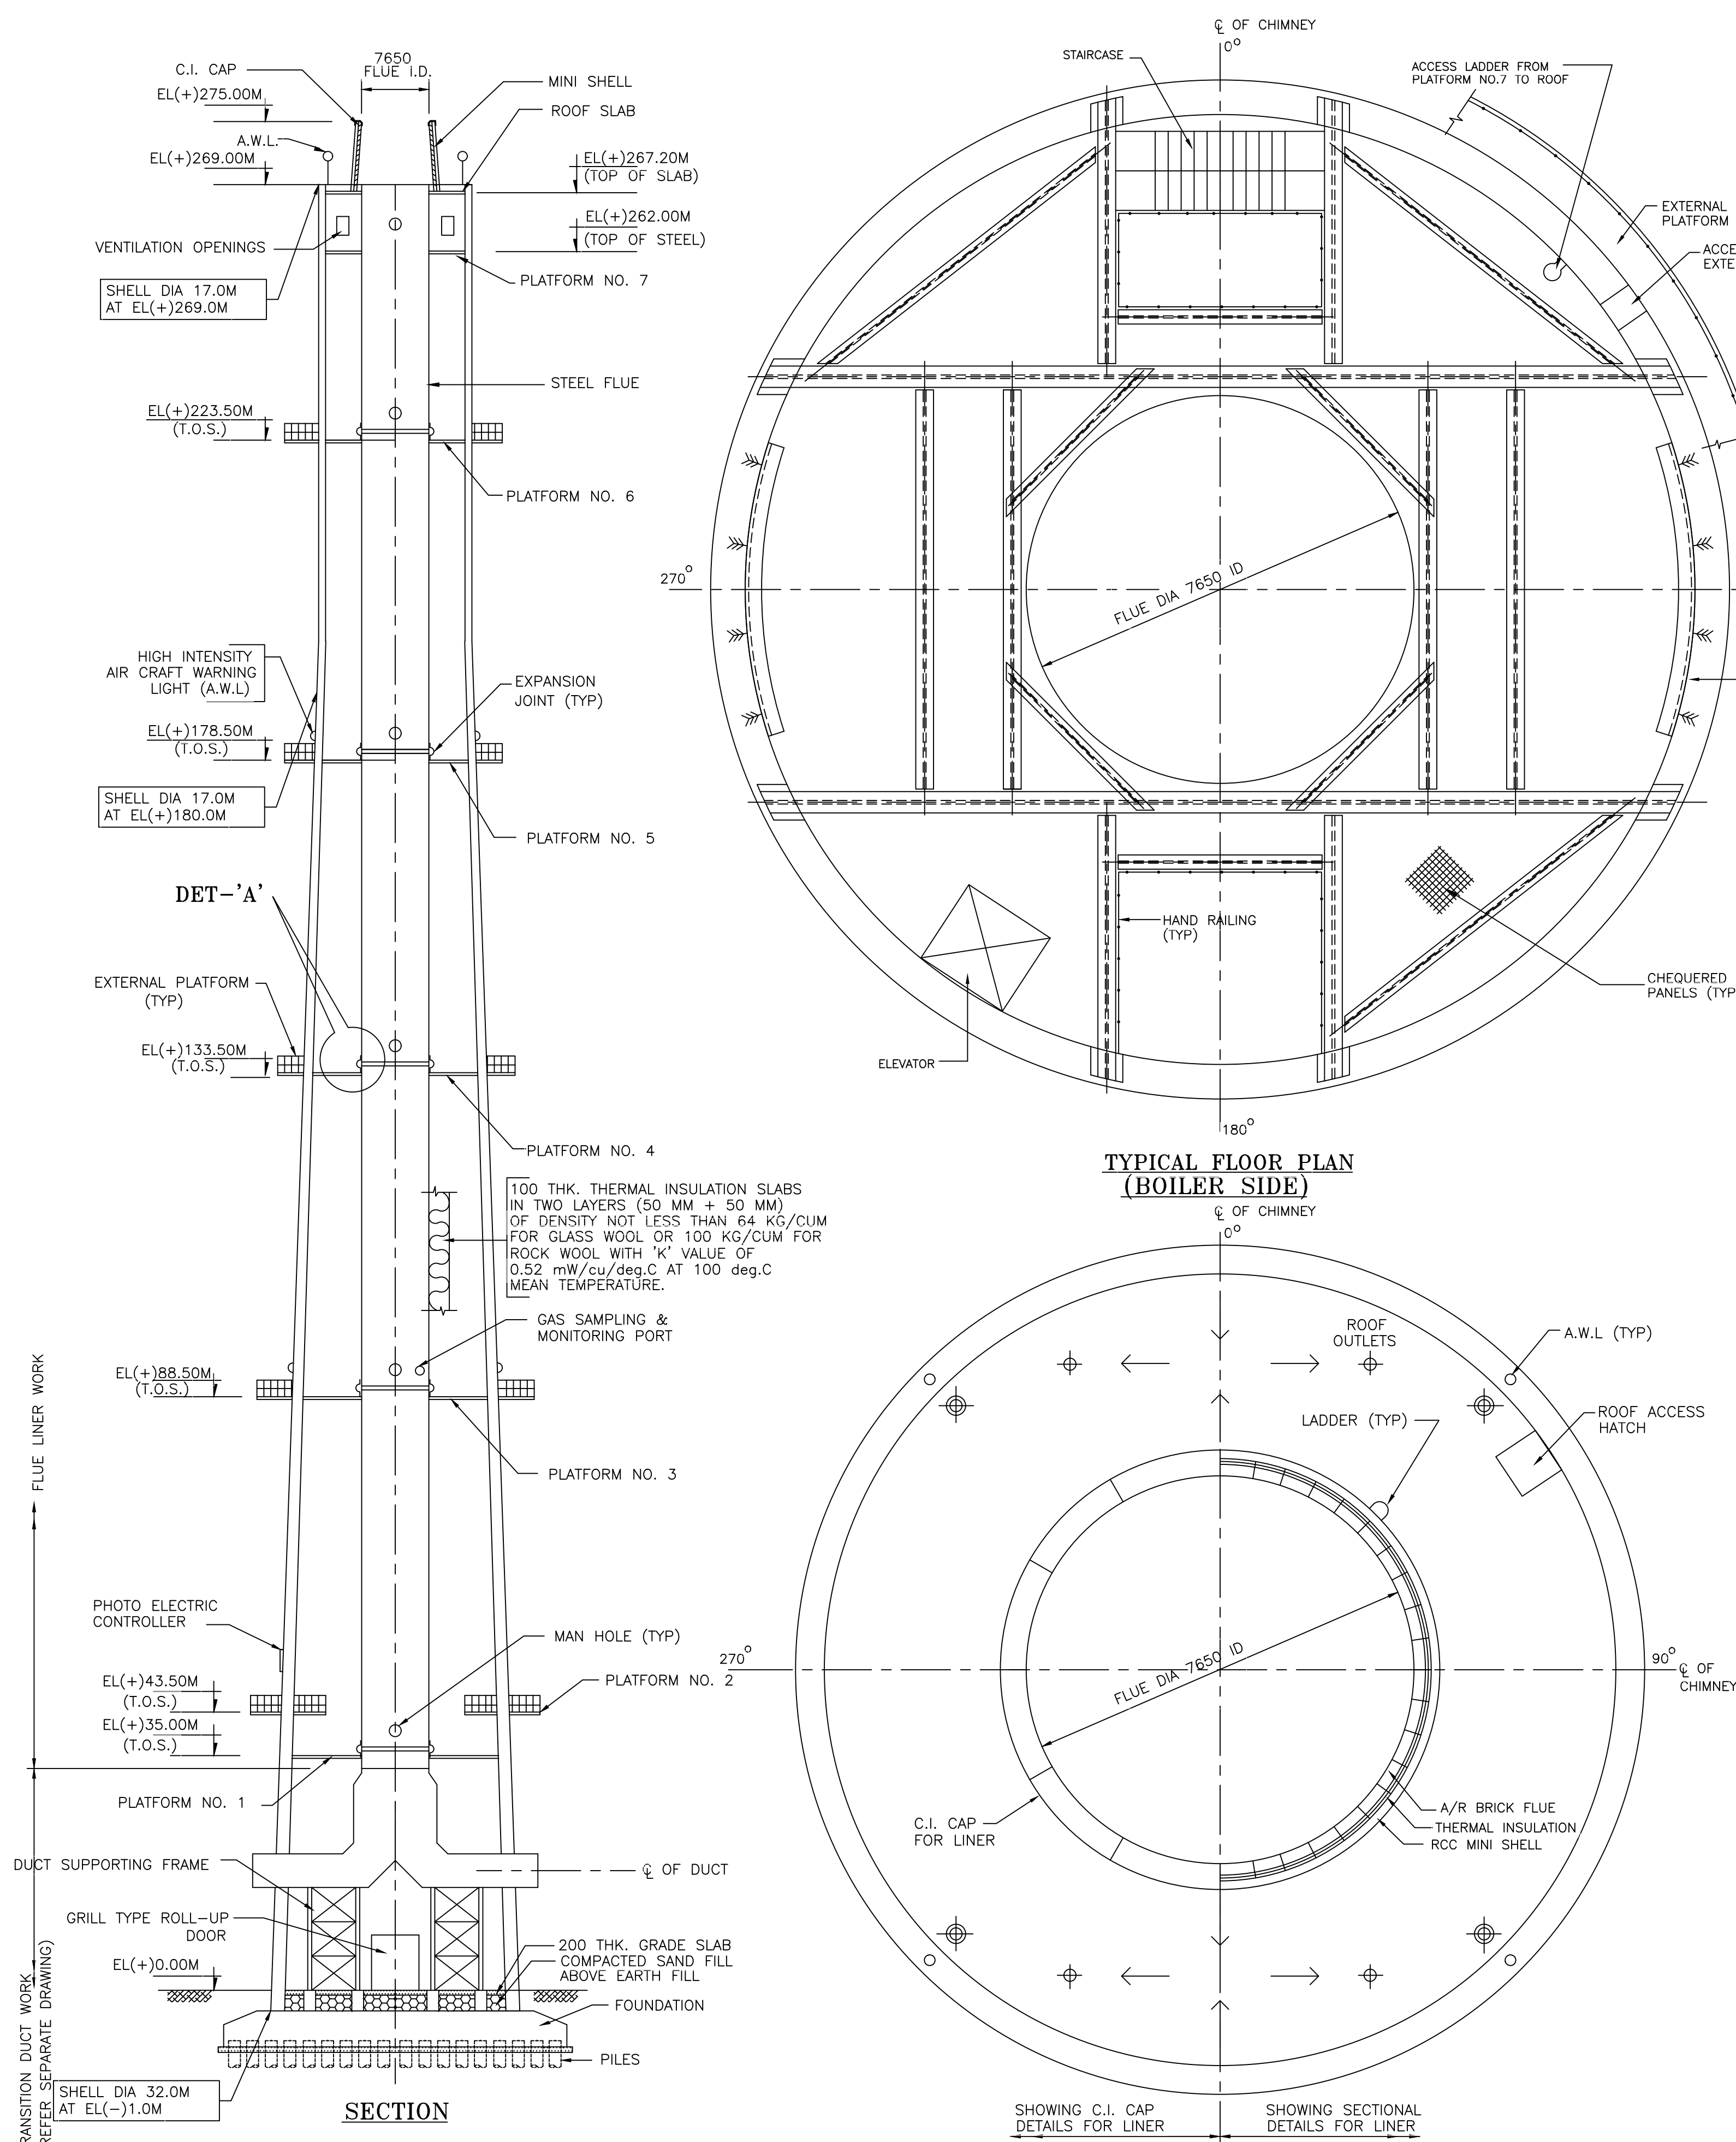

- NOTES:-**
- ALL DIMENSIONS ARE IN MILLIMETRES AND LEVELS ARE IN METRES.
 - EL(+/-) CORRESPONDS TO RL(+/-)46.70M.

FOR TENDER PURPOSE ONLY

PROJECT			
BARH SUPER THERMAL POWER PROJECT (3X660 MW)			
TITLE			
GENERAL ARRANGEMENT OF SINGLE FLUE CHIMNEY FOR UNIT 3 (1X660 MW)			
SIZE	SCALE	DRG. NO.	REV. NO.
A2	NTS	9558-317-POC-A-001	A