




SECTION-UU
(SCHEME FOR TRANSPORT STAY)
(TYPICAL)
(SCALE 1:50)
(ZONE-D,1,7,)

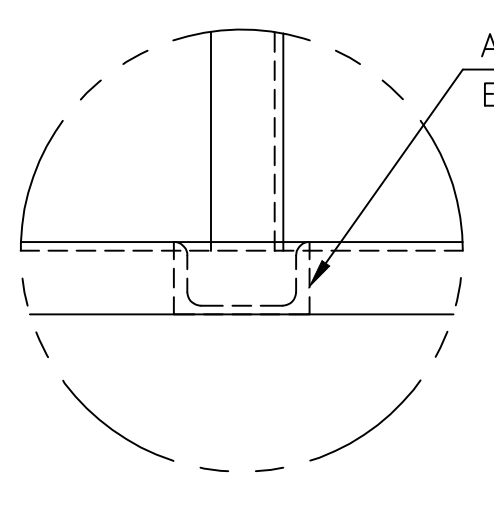


DETAIL-M2
(ZONE-C14)

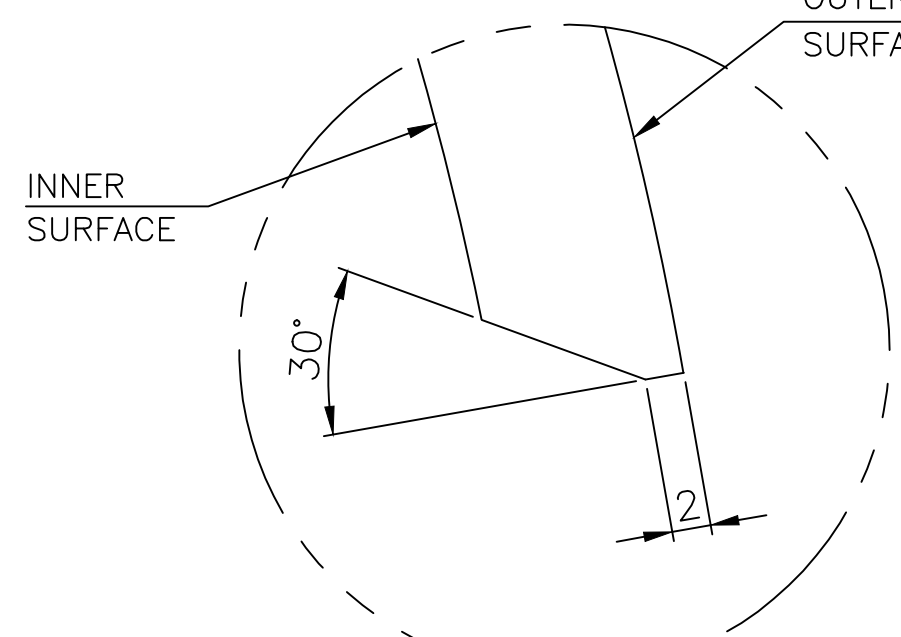

DETAIL-a1
(TYPICAL) NTS

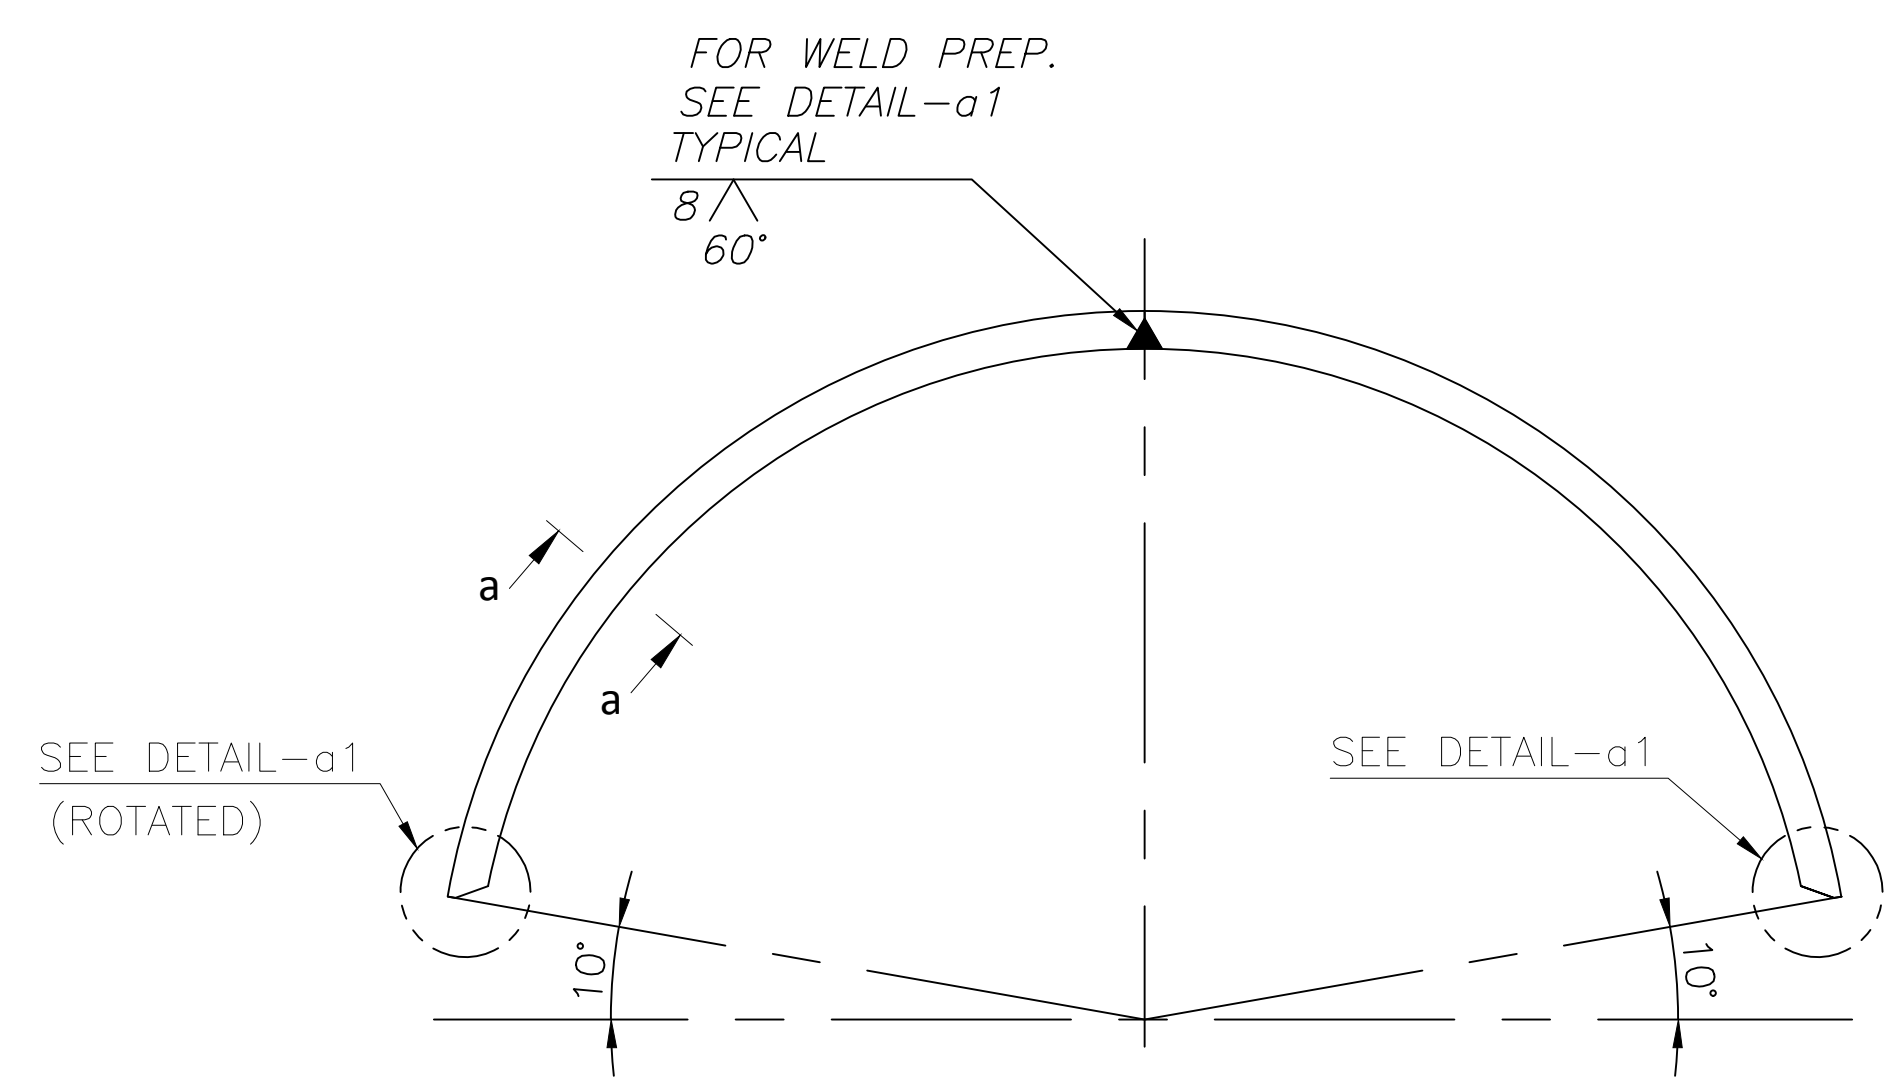


DETAIL-a1
(TYPICAL) NTS

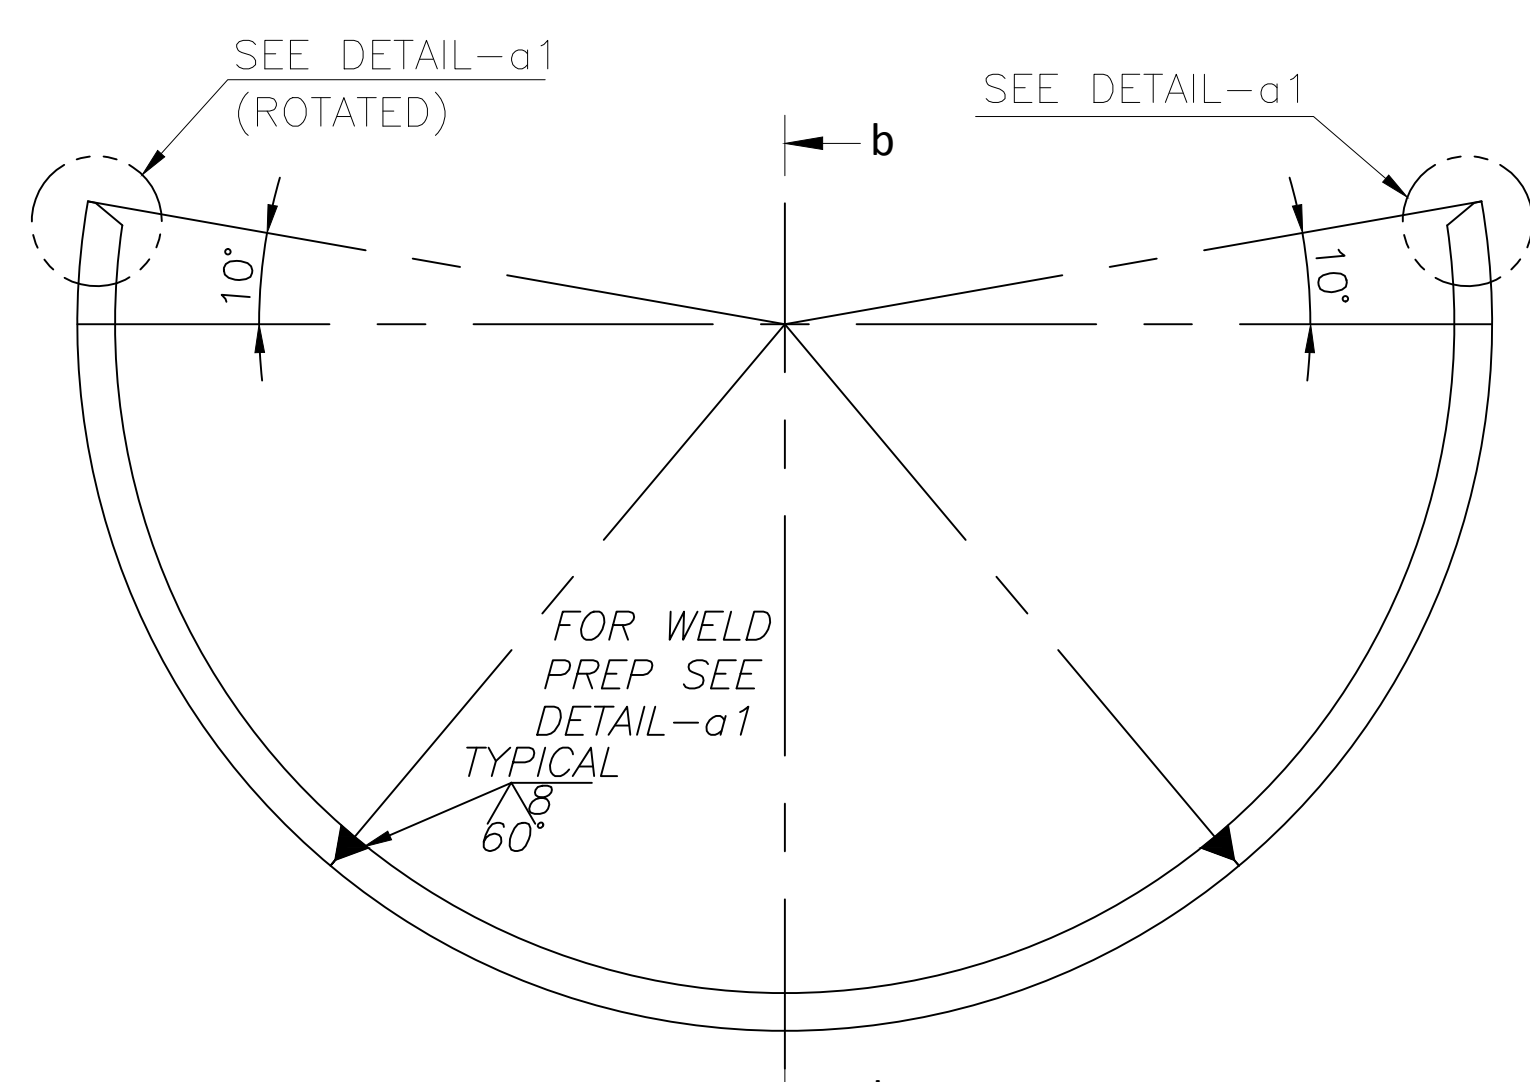

DETAIL OF ITEM-03

NTS

DEPT.	UNTL DMS. GR.	SCALE	WEIGHT (G.)	APPRO	A.R. EMBORI	ISS.	VOLO I. Z.	NO OF
H.T.E.	REF. DRG. NO.	1:20	—	ITEM TO ASSY. DRG.	0 20207 21201	ITEM	—	—
CODE	32000049014							
602	32000049014							
TITLE				DRAWING NO.				REV.
WELDED ASSY. OF PIT LINER				0 20207 21202				00
15				SHT. NO. 02				NO. OF SHT. 03
				16				