

## Technical Specifications

SL. No	Description and Technical Specification of the item	QTY	UNIT	Delivery
1	<p>NOZZLE NO 650</p> <p>Diameter 6 mm Length 50</p> <p>Colour - PINK</p> <p>Material - CERAMIC 95 PERCENTAGE HIGH ALUMINA</p> <p>Application - Manual TIG Torch Welding Torch.</p> <p>CERAMIC NOZZLE AS PER DRAWING NO 3-M-10A43-16181 REV 01.</p>	500.00	NO	<p>Lot 1: 10 numbers within 20 Days from date of GEM Contract.</p> <p>Lot 2: 490 numbers - 21 Days to 60 Days from date of GEM Contract.</p>
2	<p>NOZZLE NO 850</p> <p>Diameter 8 mm Length 50</p> <p>Colour: PINK</p> <p>Material: CERAMIC 95 PERCENTAGE HIGH ALUMINA</p> <p>Application: Manual TIG Torch Welding Torch.</p> <p>CERAMIC NOZZLE AS PER DRAWING NO 3-M-10A43-16181 REV 01.</p>	500.00	NO	<p>Lot 1: 10 numbers within 20 Days from date of GEM Contract.</p> <p>Lot 2: 490 numbers - 21 Days to 60 Days from date of GEM Contract.</p>
3	<p>NOZZLE NO 670</p> <p>Diameter 6 mm Length 70</p> <p>Colour: PINK</p> <p>Material: CERAMIC 95 PERCENTAGE HIGH ALUMINA</p> <p>Application: Manual TIG Torch Welding Torch.</p> <p>CERAMIC NOZZLE AS PER DRAWING NO 3-M-10A43-16181 REV 01.</p>	500.00	NO	<p>Lot 1: 10 numbers within 20 Days from date of GEM Contract.</p> <p>Lot 2: 490 numbers - 21 Days to 60 Days from date of GEM Contract.</p>


4	<p>Nozzle NO 870</p> <p>Diameter 8 mm Length 70</p> <p>Colour: PINK</p> <p>Material: CERAMIC 95 PERCENTAGE HIGH ALUMINA</p> <p>Application: Manual TIG Torch Welding Torch.</p> <p>CERAMIC NOZZLE AS PER DRAWING NO 3-M-10A43-16181 REV 01.</p>	500.00	NO	<p>Lot 1: 10 numbers within 20 Days from date of GEM Contract.</p> <p>Lot 2: 490 numbers - 21 Days to 60 Days from date of GEM Contract.</p>
5	<p>Nozzle NO 690</p> <p>Diameter 6 mm Length 90 mm</p> <p>Colour: PINK</p> <p>Material: CERAMIC 95 PERCENTAGE HIGH ALUMINA</p> <p>Application: Manual TIG Torch Welding Torch.</p> <p>CERAMIC NOZZLE AS PER DRAWING NO 3-M-10A43-16181 REV 01.</p>	500.00	NO	<p>Lot 1: 10 numbers within 20 Days from date of GEM Contract.</p> <p>Lot 2: 490 numbers - 21 Days to 60 Days from date of GEM Contract.</p>
6	<p>Nozzle NO 890</p> <p>Diameter 8 mm Length 90 mm</p> <p>Colour: PINK</p> <p>Material: CERAMIC 95 PERCENTAGE HIGH ALUMINA</p> <p>Application: Manual TIG Torch Welding Torch.</p> <p>CERAMIC NOZZLE AS PER DRAWING NO 3-M-10A43-16181 REV 01.</p>	500.00	NO	<p>Lot 1: 10 numbers within 20 Days from date of GEM Contract.</p> <p>Lot 2: 490 numbers - 21 Days to 60 Days from date of GEM Contract.</p>

7	<p>Nozzle NO 1030</p> <p>Diameter 10 mm Length 30</p> <p>Colour: PINK</p> <p>Material: CERAMIC 95 PERCENTAGE HIGH ALUMINA</p> <p>Application: Manual TIG Torch Welding Torch.</p> <p>CERAMIC NOZZLE AS PER DRAWING NO 3-M-10A43-16181 REV 01.</p>	500.00	NO	<p>Lot 1: 10 numbers within 20 Days from date of GEM Contract.</p> <p>Lot 2: 490 numbers - 21 Days to 60 Days from date of GEM Contract.</p>
8	<p>Nozzle NO 1040</p> <p>Diameter 10 mm Length 40 mm</p> <p>Colour: PINK</p> <p>Material: CERAMIC 95 PERCENTAGE HIGH ALUMINA</p> <p>Application: Manual TIG Torch Welding Torch.</p> <p>CERAMIC NOZZLE AS PER DRAWING NO 3-M-10A43-16181 REV 01.</p>	500.00	NO	<p>Lot 1: 10 numbers within 20 Days from date of GEM Contract.</p> <p>Lot 2: 490 numbers - 21 Days to 60 Days from date of GEM Contract.</p>
9	<p>Nozzle NO 1240</p> <p>Diameter 12 mm Length 40 mm</p> <p>Colour: PINK</p> <p>Material: CERAMIC 95 PERCENTAGE HIGH ALUMINA</p> <p>Application: Manual TIG Torch Welding Torch.</p> <p>CERAMIC NOZZLE AS PER DRAWING NO 3-M-10A43-16181 REV 01.</p>	500.00	NO	<p>Lot 1: 10 numbers within 20 Days from date of GEM Contract.</p> <p>Lot 2: 490 numbers - 21 Days to 60 Days from date of GEM Contract.</p>

10	<p>Nozzle NO 1070</p> <p>Diameter 10 mm Length 70 mm</p> <p>Colour: PINK</p> <p>Material: CERAMIC 95 PERCENTAGE HIGH ALUMINA</p> <p>Application: Manual TIG Torch Welding Torch.</p> <p>CERAMIC NOZZLE AS PER DRAWING NO 3-M-10A43-16181 REV 01.</p>	500.00	NO	<p>Lot 1: 10 numbers within 20 Days from date of GEM Contract.</p> <p>Lot 2: 490 numbers - 21 Days to 60 Days from date of GEM Contract.</p>
11	<p>Nozzle NO 1090</p> <p>Diameter 10 mm Length 90 mm</p> <p>Colour: PINK</p> <p>Material: CERAMIC 95 PERCENTAGE HIGH ALUMINA</p> <p>Application: Manual TIG Torch Welding Torch.</p> <p>CERAMIC NOZZLE AS PER DRAWING NO 3-M-10A43-16181 REV 01.</p>	500.00	NO	<p>Lot 1: 10 numbers within 20 Days from date of GEM Contract.</p> <p>Lot 2: 490 numbers - 21 Days to 60 Days from date of GEM Contract.</p>

ALL DIMENSIONS ARE IN MILLIMETRES

3-M-10A43-16181  
DRAWING NO:

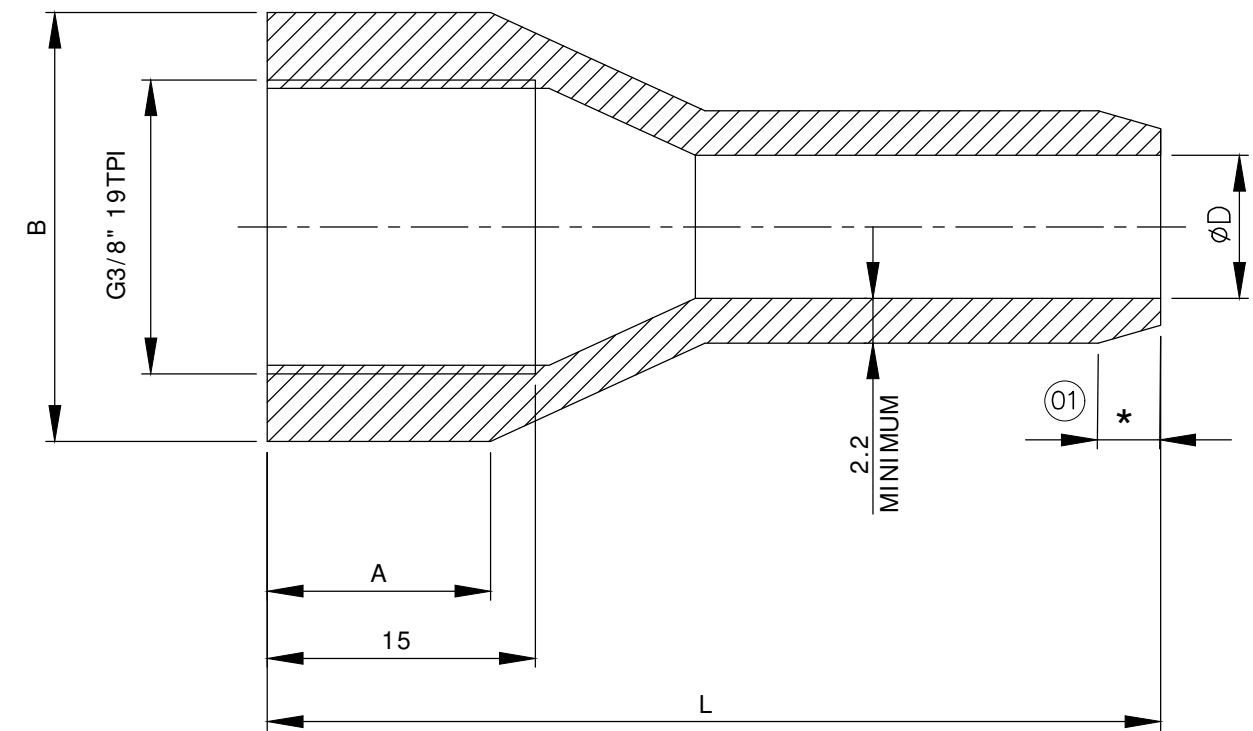

A-12mm to 15.5mm  
B-23.5mm to 26mm


MATERIAL:

CERAMIC  
95% HIGH ALUMINA

COLOR-PINK.Application in MANUAL TIG  
WELDING TORCH.

REV 01	DATE 31.11.24	ALTERED	S.Selvamanickam
		CHECKED	A.Danasekar
		APPROVED	A.Danasekar
ZONE	1.Sl.No.10 to 14 Items Added		
	2. * Column Added		



CAUTION: THE INFORMATION ON THIS DOCUMENT IS THE  
PROPERTY OF BHARAT HEAVY ELECTRICALS LIMITED.IT  
MUST NOT BE USED DIRECTLY OR INDIRECTLY IN ANY  
WAY DETRIMENTAL TO THE INTEREST OF THE COMPANY.

ITEM NO		DESCRIPTION		DRAWING NO		MATL CODE		UNIT WT			
						MATL SPEC		QTY			
EQPT: WELDING ACCESSORRIES / WTC											
				Bharat Heavy Electricals Ltd HIGH PRESSURE BOILER PLANT TIRUCHIRAPALLI - 620014		DRN	NAME S.SELVAMANICKAM	SIGNATURE S.Selvamanickam	DATE 23/06/20		
						CHD	A.DANASEKAR	A.Danasekar	23/06/20		
						APPD	A.DANASEKAR	A.Danasekar	23/06/20		
DEPT M&S	GRADE OF UNTOL. DIM		SCALE		WEIGHT (Kg)	REF TO ASSY DWG NO			ITEM		
CODE 2597	$\phi/M/F$ IS: 2102		1:2.5			REF TO OLD DWG NO 4M10A4325119					
TITLE CERAMIC NOZZLE						CARD CODE U 01	DRAWING NO : 3-M-10A43-16181		REV 01		

SL.NO.	NOZZLE NO	ØD	L	*
01	630	Ø6	30	0
02	830	Ø8	30	0
03	640	Ø6	40	4
04	650	Ø6	50	4
05	850	Ø8	50	4
06	670	Ø6	70	4
07	870	Ø8	70	4
08	690	Ø6	90	4
09	890	Ø8	90	4
10	1030	Ø10	30	0
11	1040	Ø10	40	4
12	1240	Ø12	40	4
13	1070	Ø10	70	4
14	1090	Ø10	90	4

A3-SIZE

CORPORATE DRG ID:TP-DG-3-M-10A43-16181/01CO

PQC		
Sl. No.	Description	Bidder remark
1	Sign and Seal on Drawing Number (3-M-10A43-16181- REV 01) for confirmation.	
2	For information please!!  For Overall Length Tolerance ( -1 mm, + 3 mm)	
3	For information please!! Refer 3-M-10A43-16181- REV 01    Tolerance ( -0.2 mm, + 0.2 mm)	
4	Vendor should give confirmation to BHEL's Technical Specification.  Any deviation from the Specification are to be mentioned in the "Bidder remark Space".  If There is no deviation vendor should indicate "No Deviation".	
5	Offered Overall Length (in mm)	
6	Offered (in mm)    Refer 3-M-10A43-16181- REV 01	
7	Test certificate is required along with supply.	

Seal and Sign of Authorized Person

**Annexure – A- Special Conditions for GeM Enquiry**

The terms and condition mentioned in this document are applicable in addition to the Buyer Added Bid Specific Additional Terms & Conditions and GeM General Terms and Conditions. Bidders shall furnish pointwise confirmation/details.

<b><u>To be filled by bidder</u></b>		
<b>Description of the item/Equipment:</b>		
<b>GeM Tender No. &amp; Date</b>		
<b>Name of the firm (Bidder)</b>		:
<b>Address</b>		:
<b><u>Contact person 1</u></b> <b>Name:</b> <b>Designation:</b> <b>Office Phone:</b> <b>Mobile:</b> <b>e-mail:</b>		<b><u>Contact person 2</u></b> <b>Name:</b> <b>Designation:</b> <b>Office Phone:</b> <b>Mobile:</b> <b>e-mail:</b>
<b>Sl</b>	<b>Terms and conditions/Details required</b>	<b>Vendor's confirmation</b>
1.	Indicate the MSME status of the bidder. MICRO/SMALL/MEDIUM/Non-MSME.  <b>Note:</b> Udyam certificate to be uploaded in proof of above. If it is indicated as "For availing benefits of Priority Sector Lending(PSL) ONLY" in Udyam certificate, then no MSME benefit will be considered for this tender.	
2.	Payment terms shall be as per clause 9 of Buyer Added Bid Specific Additional Terms & Conditions for this tender. Confirm your acceptance for the payment terms relevance to your MSME status indicated above.	
3.	Liquidated Damages shall be as per clause 18 of Buyer Added Bid Specific Additional Terms & Conditions. Confirm your acceptance.	
4.	Offers from Indigenous supplier will be considered only if they have a valid GST registration certificate. Please Indicate the GST registration number. If any specific exemption is available, a declaration with due supporting documents need to be furnished for considering the offer.	GST No. _____
5.	<b>Performance Bank Guarantee:</b> Not Applicable	
6.	HSN Code for the quoted items	HSN CODE : _____
7.	Rate quoted in GeM portal should be on FOR destination basis inclusive of all taxes, P&F, freight etc. Transit Insurance is under Supplier scope. <b>Please indicate how much GST percentage is included in quoted price.</b>	GST in %: _____
8.	All the terms and conditions in Buyer Added Bid Specific Additional Terms & Conditions of this tender are read, understood and agreed by the vendor without any deviation. <b>Vendor to confirm.</b>	
9.	Duly filled, signed and stamped copies of the annexures as indicated in clause 31 of Buyer Added Bid Specific Additional Terms & Conditions of the enquiry are to be provided in the letter head of the Supplier. Please fill the annexures with GeM enquiry number, Item description and your company name wherever required. Also please Tick the appropriate option wherever required.	

Vendor's Seal & Signature

**CHECK LIST**

**NOTE:** - Suppliers are required to fill in the following details in their Letterhead and no column should be left blank

<b>A</b>	<b>Name and Address of the Supplier</b>		
<b>B</b>	<b>GSTN No. the Supplier (Place of Execution of Contract / Purchase Order)</b>		
<b>C</b>	<b>Details of Contact person for this Tender</b>	Name: Mr./ Ms. Designation: Telephone No: Mobile No: Email ID:	
<b>D</b>	<b>EMD DETAILS</b>	<b>Not applicable</b>	
<b>E</b>	<b>DESCRIPTION</b>	<b>APPLICABILITY (BY BHEL)</b>	<b>ENCLOSED BY BIDDER</b>
i.	Whether <b>Pre - Qualification Criteria</b> is understood and provided proper supporting documents.	<b>Applicable/ Not Applicable</b>	YES / NO
ii.	Whether all pages of the Tender documents including annexures, appendices etc are read and understood	<b>Applicable/ Not Applicable</b>	YES / NO
iii.	Audited Balance Sheet and profit & Loss Account for the last three years	<b>Applicable/ Not Applicable</b>	YES / NO
iv.	Copy of PAN Card & GST registration	<b>Applicable/ Not Applicable</b>	YES / NO
v.	Submission of <b>Udyam certificate</b> as specified in Tender (applicable in case of MSME supplier)	<b>Applicable/ Not Applicable</b>	YES / NO
vi.	<b>Offer forwarding letter</b> / tender submission letter as per Annexure – 2	<b>Applicable/ Not Applicable</b>	YES / NO
vii.	Submission of <b>Certificate of No Deviation</b> as per Annexure – 3	<b>Applicable/ Not Applicable</b>	YES / NO
viii.	Declaration regarding <b>Insolvency/ Liquidation/ Bankruptcy Proceedings</b> as per Annexure – 4	<b>Applicable/ Not Applicable</b>	YES / NO
ix.	Declaration by <b>Authorized Signatory</b> as per Annexure – 5	<b>Applicable/ Not Applicable</b>	YES / NO
x.	Declaration by <b>Authorized Signatory regarding Authenticity</b> of submitted Documents Annexure – 6	<b>Applicable/ Not Applicable</b>	YES / NO
xi.	Submission of <b>Non-Disclosure Certificate</b> as per Annexure – 7	<b>Applicable/ Not Applicable</b>	YES / NO
xii.	Submission of <b>Integrity Pact</b> as specified in Tender as per Annexure – 8	<b>Applicable/ Not Applicable</b>	YES / NO
xiii.	Declaration <b>confirming knowledge about Site Conditions</b> as per Annexure – 9	<b>Applicable/ Not Applicable</b>	YES / NO



xiv.	Declaration reg. <b>Related Firms &amp; their areas of Activities</b> as per Annexure – 10	<b>Applicable/</b> <del>Not Applicable</del>	YES / NO
xv.	Declaration for <b>relation in BHEL</b> as per Annexure – 11	<b>Applicable/</b> <del>Not Applicable</del>	YES / NO
xvi.	Declaration reg. <b>minimum local content</b> in line with revised public procurement as per Annexure – 12	<b>Applicable/</b> <del>Not Applicable</del>	YES / NO
xvii.	Declaration regarding <b>compliance to Restrictions under Rule 144 (xi) of GFR 2017</b> as per Annexure – 13	<b>Applicable/</b> <del>Not Applicable</del>	YES / NO
xviii.	<b>Bank Account Details</b> for E-Payment as per Annexure – 14	<del>Applicable/</del> <b>Not Applicable</b>	YES / NO
xix.	<b>Power of Attorney</b> for submission of tender as per Annexure – 15	<del>Applicable/</del> <b>Not Applicable</b>	YES / NO
xx.	<b>Proforma of Bank Guarantee for Earnest Money</b> as per Annexure – 16	<del>Applicable/</del> <b>Not Applicable</b>	YES / NO

**NOTE:** Strike off 'YES' or 'NO', as applicable. Tender not accompanied by the prescribed **above applicable documents** are liable to be summarily rejected.

**DATE:**

**Sign. of the AUTHORISED SIGNATORY  
(With Name, Designation and Company seal)**

**CERTIFICATE OF NO DEVIATION**

(To be Typed & submitted in the Letter Head of the Company/Firm of Bidder)

-----

To,

(Write Name & Address of Officer of BHEL inviting the Tender)

Dear Sir,

Subject: **No Deviation Certificate**

Ref: 1) GeM Bid No: .....

2) All other pertinent issues till date

We hereby confirm that we have not changed/ modified/materially altered any of the tender documents as downloaded from the website/ issued by BHEL and in case of such observance at any stage, it shall be treated as null and void.

We also hereby confirm that we have neither set any Terms and Conditions and nor have we taken any deviation from the Tender conditions together with other references applicable for the above referred GeM Bid.

We further confirm our unqualified acceptance to all Terms and Conditions, unqualified compliance to Tender Conditions.

We confirm to have submitted offer in accordance with tender instructions and as per aforesaid references.

Thanking you,

Yours faithfully,

**(Signature, date & seal of  
authorized representative of the  
bidder)**

Date:

Place:

**UNDERTAKING**

(To be typed and submitted in the Letter Head of the Company/Firm of Bidder)

-----

**To,**

(Write Name & Address of Officer of BHEL inviting the Tender)

Dear Sir/Madam,

**Sub: DECLARATION REGARDING INSOLVENCY/ LIQUIDATION/ BANKRUPTCY PROCEEDINGS**

**Ref:** GeM Bid Specification No:

I/We, \_\_\_\_\_ declare that, I/We am/are not admitted under insolvency resolution process or liquidation under Insolvency and Bankruptcy Code, 2016, as amended from time to time or under any other law as on date, by NCLT or any adjudicating authority/authorities

**Sign. of the AUTHORISED SIGNATORY  
(With Name, Designation and Company seal)**

Place:

Date:

**DECLARATION BY AUTHORISED SIGNATORY OF BIDDER**

(To be typed and submitted in the Letter Head of the Company/Firm of Bidder)

-----

To,

(Write Name & Address of Officer of BHEL inviting the Tender)

Dear Sir,

Sub: **Declaration by Authorised Signatory regarding Authenticity of submitted documents.**

Ref: 1) GeM Bid No. & Date: .....

2) All other pertinent issues till date

I/We, hereby certify that all the documents submitted by us in support of possession of "Qualifying Requirements" are true copies of the original and are fully compliant required for qualifying / applying in the bid and shall produce the original of same as and when required by Bharat Heavy Electricals Limited.

I / We hereby further confirm that no tampering is done with documents submitted in support of our qualification as bidder. I / We understand that at any stage (during bidding process or while executing the awarded contract) if it is found that fake / false / forged bid qualifying / supporting documents / certificates were submitted, it would lead to summarily rejection of our bid / termination of contract. BHEL shall be at liberty to initiate other appropriate actions as per the terms of the Bid / Contract and other extant policies of Bharat Heavy Electricals Limited.

Yours faithfully,

**(Signature, Date & Seal of Authorized  
Signatory of the Bidder)**

**Date:**

**NON-DISCLOSURE CERTIFICATE**

(To be Typed & submitted in the Letter Head of the Company/Firm of Bidder)

-----

I/We understand that BHEL, Trichy is committed to Information Security Management System as per their Information Security Policy.

Hence, I/We M/s ..... who are submitting offer for providing Supply/services to BHEL, Trichy against GeM Bid No..... hereby undertake to comply with the following in line with Information Security Policy of BHEL, Trichy.

- To maintain confidentiality of documents & information which shall be used during the execution of the Contract.
- The documents & information shall not be revealed to or shared with third party which shall not be in the business interest of BHEL, Trichy.

**(Signature, date & seal of Authorized  
Signatory of the bidder)**

**Date:**

**DECLARATION**

Date: \_\_\_\_\_

To,

(Write Name &amp; Address of Officer of BHEL inviting the Tender)

Dear Sir/ Madam,

**Sub: Details of related firms and their area of activities**

Please find below details of firms owned by our family members that are doing business/ registered for same item with BHEL, \_\_\_\_\_ (NA, if not applicable)

1	Material Category/ Work Description	
	Name of Firm	
	Address of Firm	
	Nature of Business	
	Name of Family Member	
	Relationship	
2	Material Category/ Work Description	
	Name of Firm	
	Address of Firm	
	Nature of Business	
	Name of Family Member	
	Relationship	
...		

**Note: I certify that the above information is true and I agree for penal action from BHEL in case any of the above information furnished is found to be false.**

Regards,

(\_\_\_\_\_)

From: M/s

Supplier  
Code:

Address:

**DECLARATION FOR RELATION IN BHEL**

(To be typed and submitted in the Letter Head of the Company/Firm of Bidder failing which the offer of Bidder is liable to be summarily rejected)

-----

To,

(Write Name & Address of Officer of BHEL inviting the Tender)

Dear Sir,

**Sub: Declaration for relation in BHEL**

**Ref:** 1) GeM Bid Specification No: .....

I/We hereby submit the following information pertaining to relation/relatives of Proprietor/Partner(s)/ Director(s) employed in BHEL

**Tick (✓) any one as applicable:**

1. The Proprietor, Partner(s), Director(s) of our Company/Firm DO NOT have any relation or relatives employed in BHEL

OR

2. The Proprietor, Partner(s), or Director(s) of our Company/Firm HAVE relation/relatives employed in BHEL and their particulars are as below:

i.

ii.

**(Signature, Date & Seal of  
Authorized Signatory of the Bidder)**

Note:

1. Attach separate sheet, if necessary.
2. If BHEL Management comes to know at a later date that the information furnished by the Bidder is false, BHEL reserves the right to take suitable against the Bidder/Contractor.

**DECLARATION REGARDING MINIMUM LOCAL CONTENT IN LINE WITH  
REVISED PUBLIC PROCUREMENT (PREFERENCE TO MAKE IN INDIA), ORDER  
2017 DATED 04<sup>TH</sup>**

**JUNE, 2020 AND SUBSEQUENT ORDER(S)**

(To be typed and submitted in the Letter Head of the Entity/Firm providing certificate as applicable)

-----  
To,

(Write Name & Address of Officer of BHEL inviting the Tender)

Dear Sir,

**Sub:** Declaration reg. minimum local content in line with Public Procurement (Preference to Make in India), Order 2017-Revision, dated 04<sup>th</sup> June, 2020 and subsequent order(s).

**Ref:** 1) GeM Bid Specification No: .....

2) All other pertinent issues till date

We hereby certify that the items/works/services offered by.....  
(specify the name of the organization here) has a local content of \_\_\_\_\_ % and this meets the local content requirement for '**Class-I local supplier**' / '**Class II local supplier**' \*\* as defined in Public Procurement (Preference to Make in India), Order 2017-Revision dated 04.06.2020 issued by DPIIT and subsequent order(s).

The details of the location(s) at which the local value addition is made are as follows:

- |          |          |
|----------|----------|
| 1. _____ | 2. _____ |
| 3. _____ | 4. _____ |

Thanking you,  
Yours faithfully,

**(Signature, Date & Seal of  
Authorized Signatory of the  
Bidder)**

**\*\* - Strike out whichever is not applicable.**

**Note:**

1. Bidders to note that above format, duly filled & signed by authorized signatory, shall be submitted along with the techno-commercial offer.
2. In case the bidder's quoted value is in excess of Rs. 10 crores, the authorized signatory for this declaration shall necessarily be the statutory auditor or cost auditor of the company (in the case of companies) or a practising cost accountant or practicing chartered accountant (in respect of suppliers other than companies).
3. In the event of false declaration, actions as per the above order and as per BHEL Guidelines shall be initiated against the bidder.



**DECLARATION REGARDING COMPLIANCE TO RESTRICTIONS UNDER RULE 144 (xi) OF GFR 2017**

(To be typed and submitted in the Letter Head of the Entity/ Firm providing certificate as applicable)

-----  
To,

(Write Name & Address of Officer of BHEL inviting the Tender)

Dear Sir,

**Sub:** Declaration regarding compliance to Restrictions under Rule 144 (xi) of GFR 2017

**Ref:** 1) GeM Bid Specification No: .....  
2) All other pertinent issues till date

I have read the clause regarding restrictions on procurement from a bidder of a country which shares a land border with India. I certify that \_\_\_\_\_ (**SPECIFY THE NAME OF THE ORGANIZATION HERE**), is not from such a country/ has been registered with the Competent Authority (*attach valid registration by the Competent Authority, i.e., the Registration Committee constituted by the Dept. for Promotion of Industry and Internal Trade (DPIIT).*

I hereby certify that we fulfil all requirements in this regard and is eligible to be considered.

Thanking you,

Yours faithfully,

**(Signature, Date & Seal of  
Authorized Signatory of the Bidder)**

**Note:** Bidders to note that in case above certification given by a bidder, whose bid is accepted, is found to be false, then this would be a ground for immediate termination and for taking further action in accordance with law and as per BHEL guidelines.