

Technical Specifications				
SL. No	Description and Technical Specification of the item	QTY	UNIT	Delivery
1	GAS LENS ASSEMBLY 3-M-10A43-16208.  GAS LENS ASSEMBLY as per drawing number 3-M-10A43-16208.  Test certificate is required along with supply.	100.00	NO	Staggered delivery


**Delivery schedule:**

Lot 1: 5 numbers within 30 Days from date of GEM Contract.  
Lot 2: 95 numbers 31 Days to 60 Days from date of GEM Contract.

ALL DIMENSIONS ARE IN MILLIMETRES

3-M-10A43-16208

DRAWING NO:

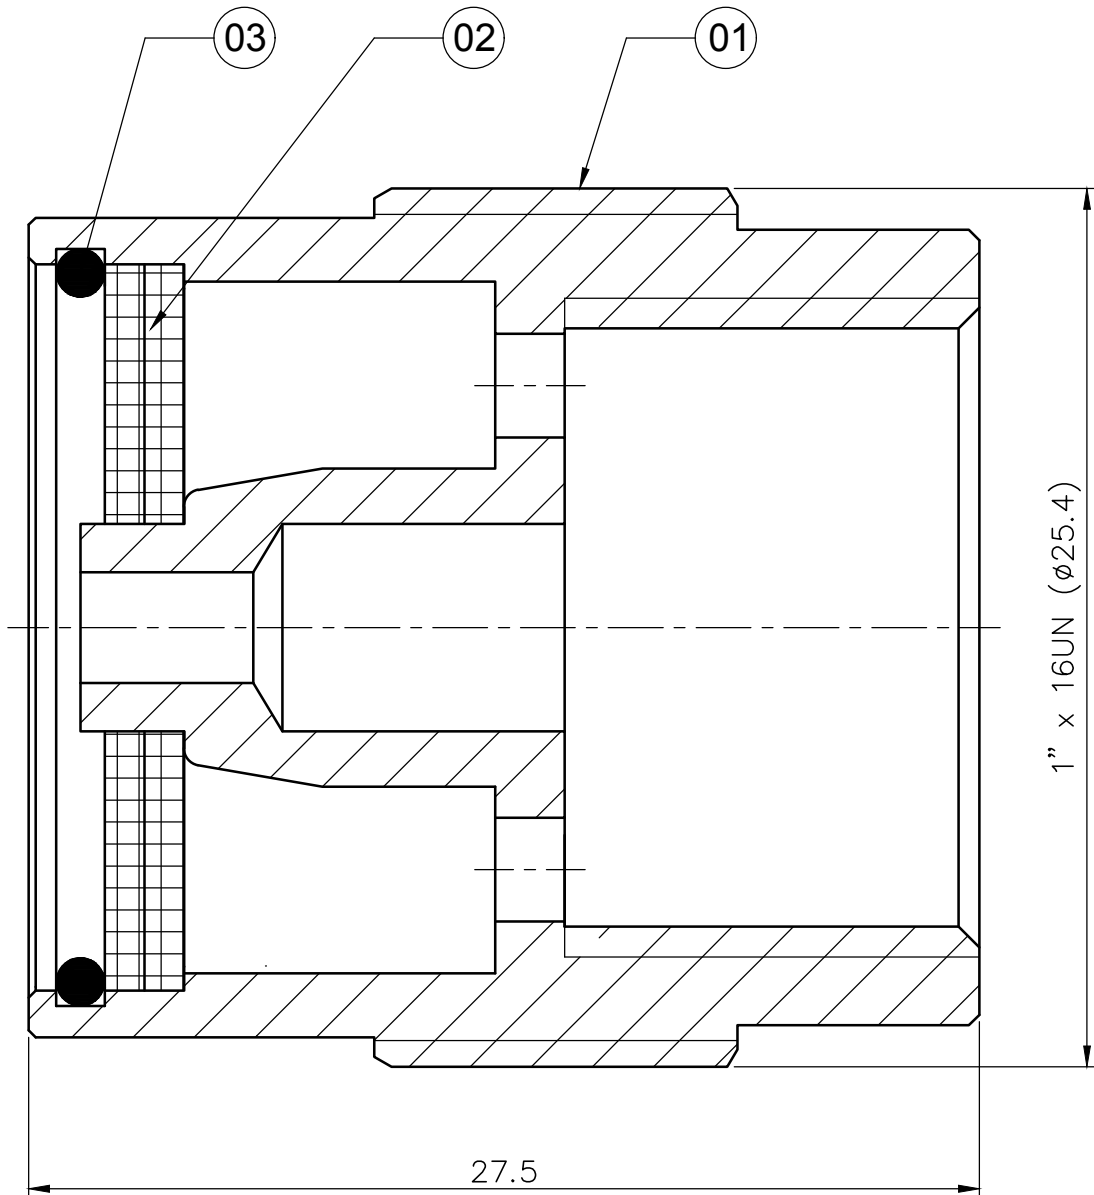

03	WIRE CIRCLIP	3-M-10A43-16211	—	—
			STAINLESS STEEL	1
02	GAS LENS MESH	3-M-10A43-16210	—	—
			STAINLESS STEEL	1
01	GAS LENS MAIN BODY	3-M-10A43-16209	IS 6912	—
			FNB BRASS	1
ITEM NO	DESCRIPTION	DRAWING NO	MATL CODE	UNIT WT
			MATL SPEC	QTY

EQPT: WELDING ACCESSORIES / WTC



Bharat Heavy Electricals Ltd  
HIGH PRESSURE BOILER PLANT  
TIRUCHIRAPALLI — 620014

DRN	NAME	SIGNATURE	DATE
CHD	A.DANASEKAR	<i>A. Danasekar</i>	19.09.20
APPD	A.DANASEKAR	<i>A. Danasekar</i>	19.09.20

DEPT M&S	GRADE OF UNTOL. DIM φ / M / F IS: 2102	SCALE 5:1 —	WEIGHT (Kg) —	REF TO ASSY DWG NO —	ITEM 00
CODE 2597				REF TO OLD DWG NO —	
TITLE GAS LENS ASSEMBLY ( STBW TIG )	CARD CODE U 01	DRAWING NO : 3-M-10A43-16208	REV 00		



REV	DATE	ALTERED CHECKED APPROVED
ZONE		

CAUTION: THE INFORMATION ON THIS DOCUMENT IS THE PROPERTY OF BHARAT HEAVY ELECTRICALS LIMITED. IT MUST NOT BE USED DIRECTLY OR INDIRECTLY IN ANY WAY DETRIMENTAL TO THE INTEREST OF THE COMPANY.

ALL DIMENSIONS ARE IN MILLIMETRES


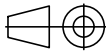
3-M-10A43-16210

DRAWING NO:

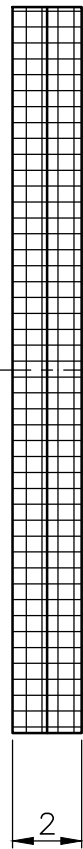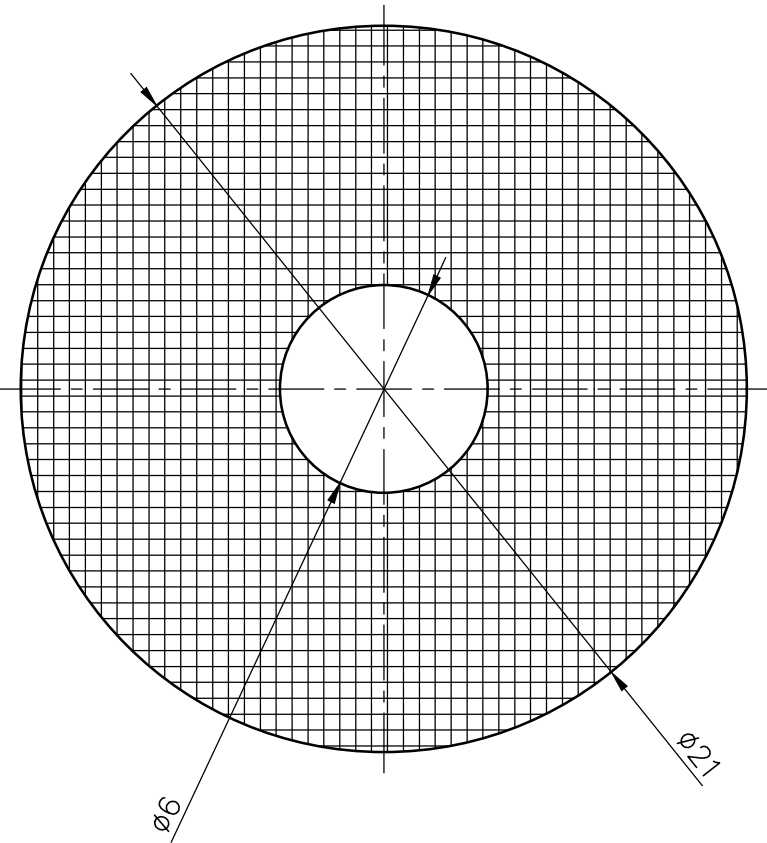

REV	DATE	ALTERED
		CHECKED
		APPROVED
ZONE		

CAUTION: THE INFORMATION ON THIS DOCUMENT IS THE PROPERTY OF BHARAT HEAVY ELECTRICALS LIMITED. IT MUST NOT BE USED DIRECTLY OR INDIRECTLY IN ANY WAY DETRIMENTAL TO THE INTEREST OF THE COMPANY.


—	MESH Ø21 x Ø6 x 2	—	—				
ITEM NO	DESCRIPTION	DRAWING NO	STAINLESS STEEL		1		
			MATL CODE		UNIT WT		
			MATL SPEC		QTY		
EQPT: WELDING ACCESSORIES / WTC							
	Bharat Heavy Electricals Ltd HIGH PRESSURE BOILER PLANT TIRUCHIRAPALLI — 620014		DRN	N.MADURAVEERAN	<i>N. maduraiveeran</i>	19.09.20	
			CHD	A.DANASEKAR	<i>A. Danasekar</i>	19.09.20	
			APPD	A.DANASEKAR	<i>A. Danasekar</i>	19.09.20	
DEPT M&S	GRADE OF UNTOL. DIM		SCALE 5:1	WEIGHT (Kg) —	REF TO ASSY DWG NO 3-M-10A43-16208		ITEM 02
CODE 2597	Ø/√M/√ IS: 2102		REF TO OLD DWG NO —				
TITLE GAS LENS MESH ( GAS LENS ASSEMBLY )				CARD CODE U 01	DRAWING NO : 3-M-10A43-16210		REV 00

A3—SIZE

ALL DIMENSIONS ARE IN MILLIMETRES



3-M-10A43-16211

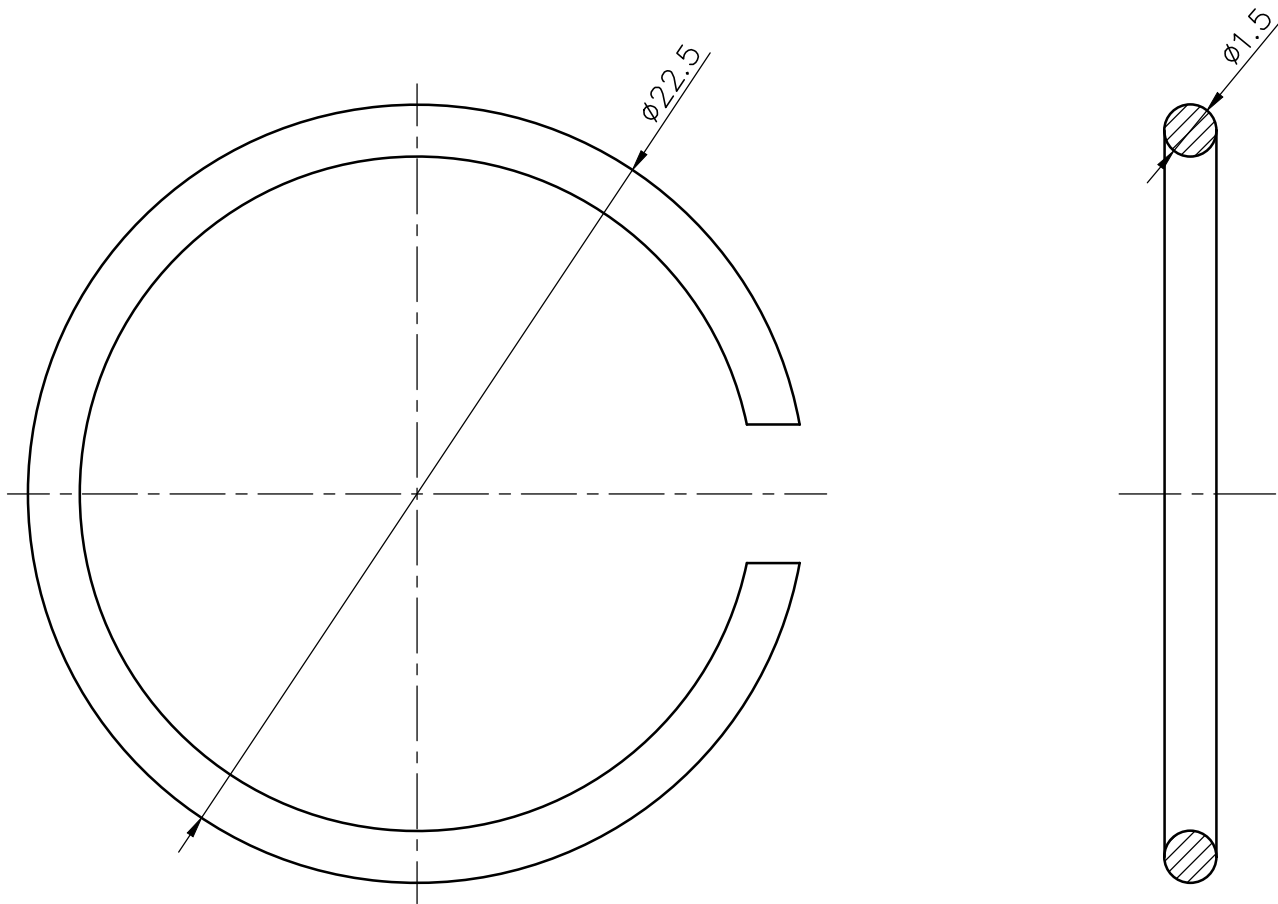DRAWING NO:



CAUTION: THE INFORMATION ON THIS DOCUMENT IS THE PROPERTY OF BHARAT HEAVY ELECTRICALS LIMITED. IT MUST NOT BE USED DIRECTLY OR INDIRECTLY IN ANY WAY DETRIMENTAL TO THE INTEREST OF THE COMPANY.

REV	DATE	ALTERED
		CHECKED
ZONE		APPROVED

—	WIRE Ø1.5 x Ø22.5	—	—				
ITEM NO	DESCRIPTION	DRAWING NO	STAINLESS STEEL		1		
			MATL CODE		UNIT WT		
			MATL SPEC		QTY		
EQPT: WELDING ACCESSORIES / WTC							
	Bharat Heavy Electricals Ltd HIGH PRESSURE BOILER PLANT TIRUCHIRAPALLI — 620014		DRN	N.MADURAVEERAN	<i>N. maduraiveeran</i>	DATE 19.09.20	
			CHD	A.DANASEKAR	<i>A. Danasekar</i>	19.09.20	
			APPD	A.DANASEKAR	<i>A. Danasekar</i>	19.09.20	
DEPT M&S	GRADE OF UNTOL. DIM $\varnothing/\overset{\vee}{M}/\text{F}$ IS: 2102		SCALE 5:1 —	WEIGHT (Kg) —	REF TO ASSY DWG NO 3-M-10A43-16208		ITEM 03
CODE 2597					REF TO OLD DWG NO —		
TITLE WIRE CIRCLIP ( GAS LENS ASSEMBLY )				CARD CODE  U 01	DRAWING NO : 3-M-10A43-16211		REV 00

ALL DIMENSIONS ARE IN MILLIMETRES


3-M-10A43-16209

DRAWING NO:


A

12HOLES  $\phi 3$  ON PCD14


2.5

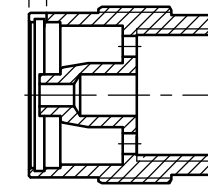

3.5

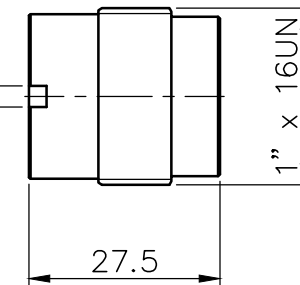

VIEW - A

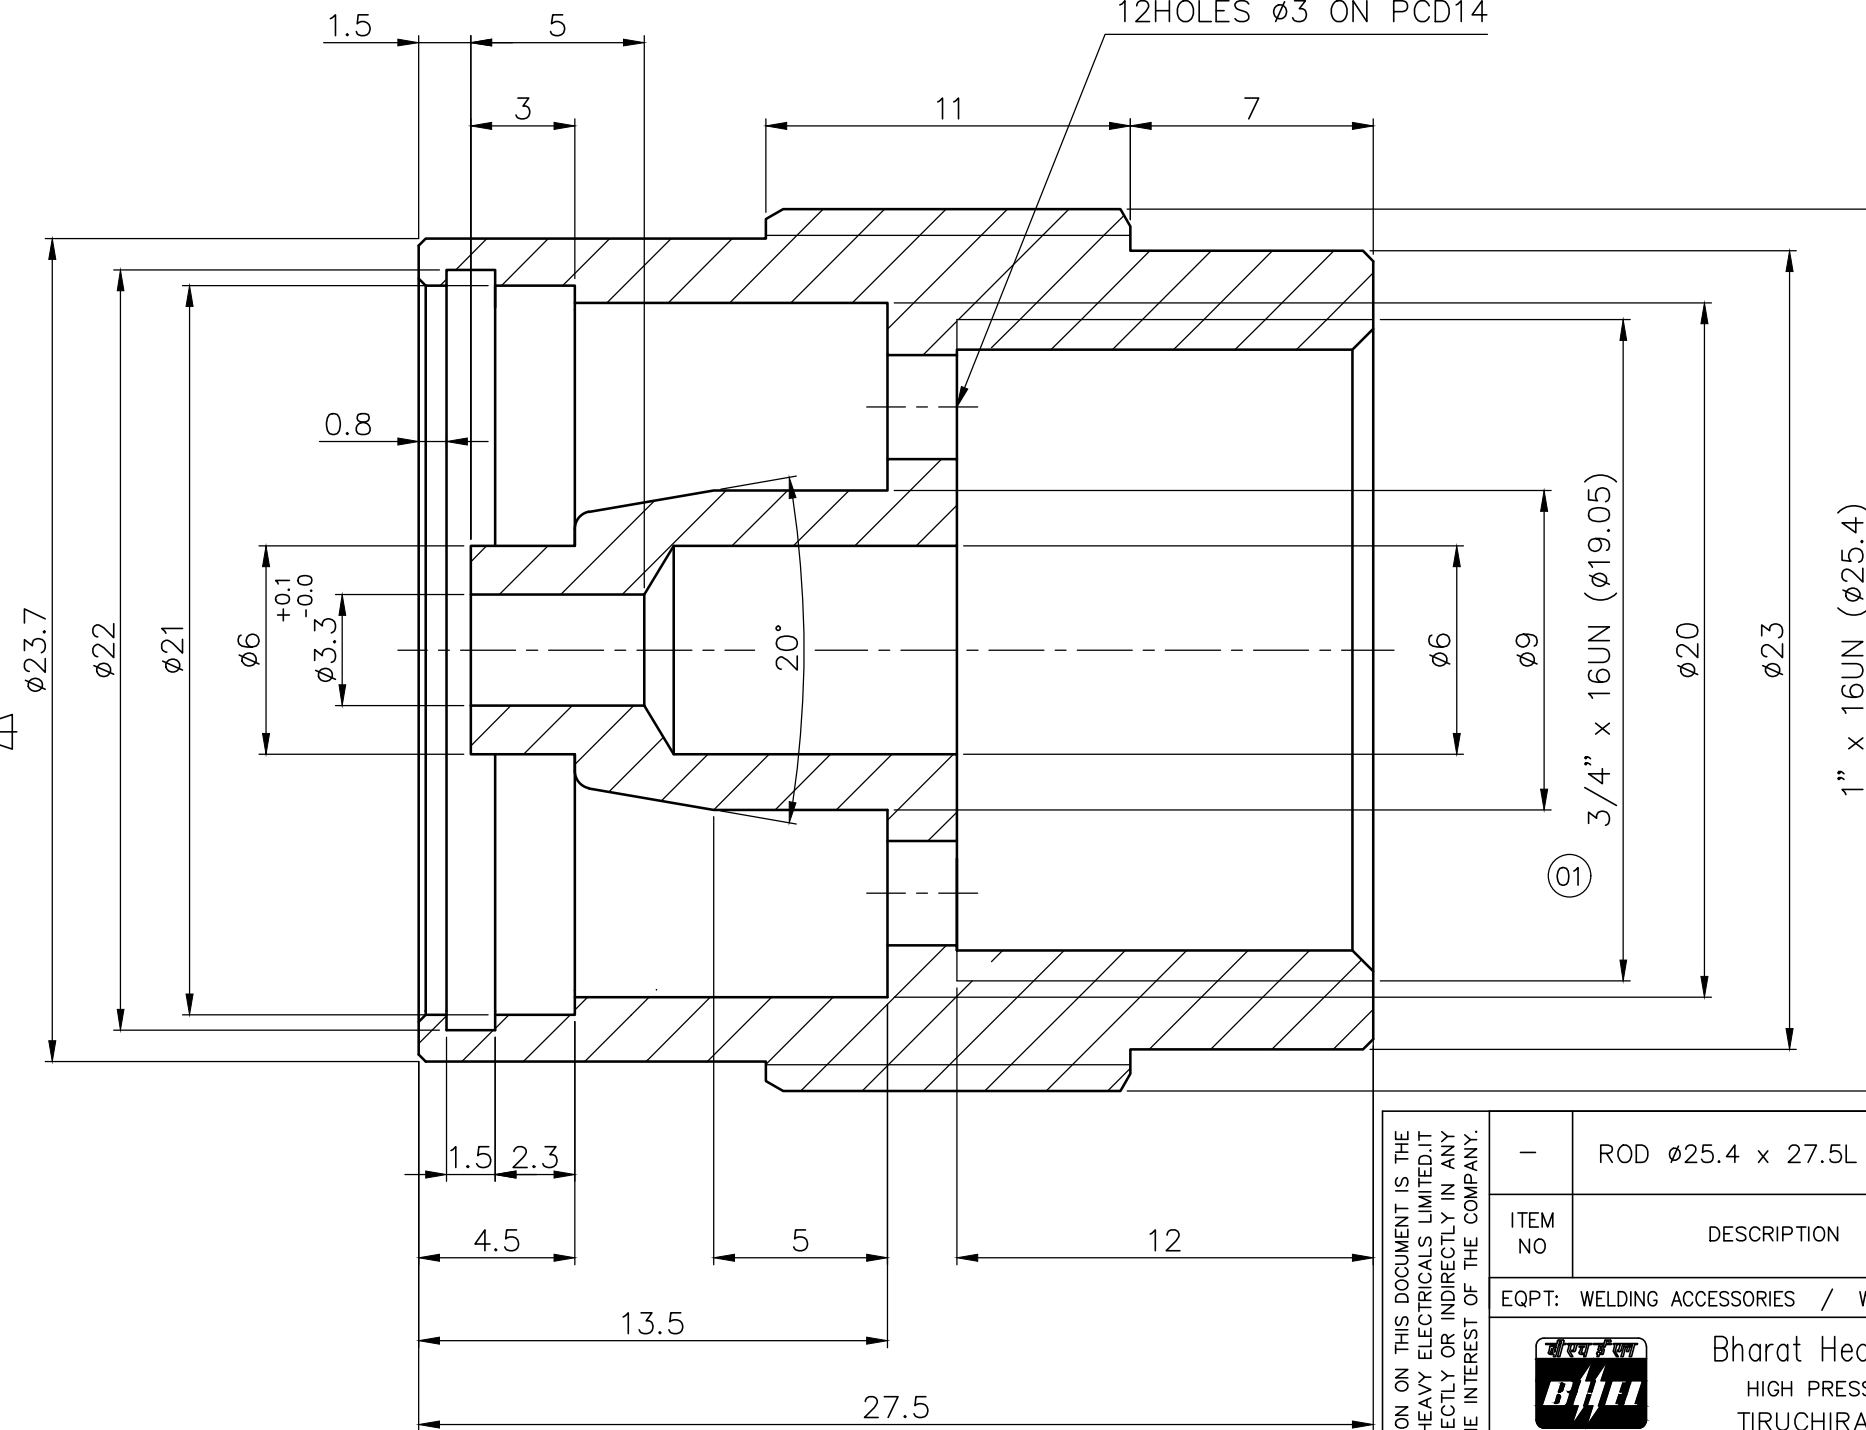

CAUTION: THE INFORMATION ON THIS DOCUMENT IS THE PROPERTY OF BHARAT HEAVY ELECTRICALS LIMITED. IT MUST NOT BE USED DIRECTLY OR INDIRECTLY IN ANY WAY DETRIMENTAL TO THE INTEREST OF THE COMPANY.

ITEM NO	DESCRIPTION	DRAWING NO	IS 6912	—
—	ROD $\phi 25.4 \times 27.5L$	—	FNB BRASS	1
—	—	—	MATL CODE	UNIT WT
—	—	—	MATL SPEC	QTY
EQPT: WELDING ACCESSORIES / WTC				
Bharat Heavy Electricals Ltd		DRN	N.MADURAIVEERAN	SIGNATURE
HIGH PRESSURE BOILER PLANT		CHD	A.DANASEKAR	<i>A. Danasekar</i>
TIRUCHIRAPALLI — 620014		APPD	A.DANASEKAR	<i>A. Danasekar</i>
DEPT	GRADE OF UNTOL. DIM	SCALE	WEIGHT (Kg)	REF TO ASSY DWG NO
M&S	$\phi / M / F$	5:1	—	3-M-10A43-16208
CODE	IS: 2102	—	—	REF TO OLD DWG NO
2597	—	—	—	—
TITLE			CARD CODE	REV
GAS LENS MAIN BODY			U 01	01
(GAS LENS ASSEMBLY)			DRAWING NO : 3-M-10A43-16209	

REV	DATE	ALTERED	N.MADURAIVEERAN
01	18.04.2025	CHECKED	C.PONNUSAMY
		APPROVED	A.DANASEKAR

ZONE ID 3/4"x16UN WAS 11/16"x16UN

A3—SIZE

Sl. No.	Pre –Qualification Criteria PR 141981554	Bidder remark
1	If Bidder is a manufacturer, Confirm “Yes or, No” in bidder remark.	
2	<p>Bidder shall be a manufacturer of the Quoted items or an authorized dealer of the same.</p> <p>If the offer is quoted by agent, letter of authorization or agreement duly signed by the manufacturer is required to consider the offer.</p> <p>Tender Enquiry details must available on Letter of authorization or agreement to consider the offer.</p>	
3	Seal and Sign on drawing for confirmation (All four drawings)	
4	<p>Bidder should give confirmation to BHEL’s Technical Specification. Any deviation from the Specification are to be mentioned in the “Bidder remark Space”.</p> <p>If There is no deviation vendor should indicate “No Deviation”.</p>	
5	<p>GAS LENS ASSEMBLY as per drawing number 3-M-10A43-16208.</p> <p>Test certificate is required along with supply.</p>	

Seal and Sign of Authorized Person

### Annexure – A- Special Conditions for GeM Enquiry

The terms and condition mentioned in this document are applicable in addition to the Buyer Added Bid Specific Additional Terms & Conditions and GeM General Terms and Conditions. Bidders shall furnish pointwise confirmation/details.

<u><i>To be filled by bidder</i></u>		
Description of the item/Equipment:		
GeM Tender No. & Date		
Name of the firm (Bidder)	:	
Address	:	
<u>Contact person 1</u> Name: Designation: Office Phone: Mobile: e-mail:	<u>Contact person 2</u> Name: Designation: Office Phone: Mobile: e-mail:	
Sl	Terms and conditions/Details required	Vendor's confirmation
1.	Indicate the MSME status of the bidder. MICRO/SMALL/MEDIUM/Non-MSME.  <b>Note:</b> Udyam certificate to be uploaded in proof of above. If it is indicated as "For availing benefits of Priority Sector Lending(PSL) ONLY" in Udyam certificate, then no MSME benefit will be considered for this tender.	
2.	Payment terms shall be as per clause 9 of Buyer Added Bid Specific Additional Terms & Conditions for this tender. Confirm your acceptance for the payment terms relevance to your MSME status indicated above.	
3.	Liquidated Damages shall be as per clause 18 of Buyer Added Bid Specific Additional Terms & Conditions. Confirm your acceptance.	
4.	Offers from Indigenous supplier will be considered only if they have a valid GST registration certificate. Please Indicate the GST registration number. If any specific exemption is available, a declaration with due supporting documents need to be furnished for considering the offer.	GST No. _____
5.	<b>Performance Bank Guarantee:</b> Not Applicable	
6.	HSN Code for the quoted items	HSN CODE : _____
7.	Rate quoted in GeM portal should be on FOR destination basis inclusive of all taxes, P&F, freight etc. Transit Insurance is under Supplier scope. <b>Please indicate how much GST percentage is included in quoted price.</b>	GST in %: _____
8.	All the terms and conditions in Buyer Added Bid Specific Additional Terms & Conditions of this tender are read, understood and agreed by the vendor without any deviation. <b>Vendor to confirm.</b>	
9.	Duly filled, signed and stamped copies of the annexures as indicated in clause 31 of Buyer Added Bid Specific Additional Terms & Conditions of the enquiry are to be provided in the letter head of the Supplier. Please fill the annexures with GeM enquiry number, Item description and your company name wherever required. Also please Tick the appropriate option wherever required.	
10.	<b>There will not be any RA (Reverse Auction). Hence suppliers to quote their best price while submitting their offer itself.</b>	

Vendor's Seal & Signature

**CHECK LIST**

**NOTE:** - Suppliers are required to fill in the following details in their Letterhead and no column should be left blank

<b>A</b>	<b>Name and Address of the Supplier</b>		
<b>B</b>	<b>GSTN No. the Supplier (Place of Execution of Contract / Purchase Order)</b>		
<b>C</b>	<b>Details of Contact person for this Tender</b>	Name: Mr./ Ms. Designation: Telephone No: Mobile No: Email ID:	
<b>D</b>	<b>EMD DETAILS</b>	<b>Not applicable</b>	
<b>E</b>	<b>DESCRIPTION</b>	<b>APPLICABILITY (BY BHEL)</b>	<b>ENCLOSED BY BIDDER</b>
i.	Whether <b>Pre - Qualification Criteria</b> is understood and provided proper supporting documents.	<b>Applicable/ Not Applicable</b>	YES / NO
ii.	Whether all pages of the Tender documents including annexures, appendices etc are read and understood	<b>Applicable/ Not Applicable</b>	YES / NO
iii.	Audited Balance Sheet and profit & Loss Account for the last three years	<b>Applicable/ Not Applicable</b>	YES / NO
iv.	Copy of PAN Card & GST registration	<b>Applicable/ Not Applicable</b>	YES / NO
v.	Submission of <b>Udyam certificate</b> as specified in Tender (applicable in case of MSME supplier)	<b>Applicable/ Not Applicable</b>	YES / NO
vi.	<b>Offer forwarding letter</b> / tender submission letter as per Annexure – 2	<b>Applicable/ Not Applicable</b>	YES / NO
vii.	Submission of <b>Certificate of No Deviation</b> as per Annexure – 3	<b>Applicable/ Not Applicable</b>	YES / NO
viii.	Declaration regarding <b>Insolvency/ Liquidation/ Bankruptcy Proceedings</b> as per Annexure – 4	<b>Applicable/ Not Applicable</b>	YES / NO
ix.	Declaration by <b>Authorized Signatory</b> as per Annexure – 5	<b>Applicable/ Not Applicable</b>	YES / NO
x.	Declaration by <b>Authorized Signatory regarding Authenticity</b> of submitted Documents Annexure – 6	<b>Applicable/ Not Applicable</b>	YES / NO
xi.	Submission of <b>Non-Disclosure Certificate</b> as per Annexure – 7	<b>Applicable/ Not Applicable</b>	YES / NO
xii.	Submission of <b>Integrity Pact</b> as specified in Tender as per Annexure – 8	<b>Applicable/ Not Applicable</b>	YES / NO
xiii.	Declaration <b>confirming knowledge about Site Conditions</b> as per Annexure – 9	<b>Applicable/ Not Applicable</b>	YES / NO



xiv.	Declaration reg. <b>Related Firms &amp; their areas of Activities</b> as per Annexure – 10	<b>Applicable/</b> <del>Not Applicable</del>	YES / NO
xv.	Declaration for <b>relation in BHEL</b> as per Annexure – 11	<b>Applicable/</b> <del>Not Applicable</del>	YES / NO
xvi.	Declaration reg. <b>minimum local content</b> in line with revised public procurement as per Annexure – 12	<del>Applicable/</del> <b>Not Applicable</b>	YES / NO
xvii.	Declaration regarding <b>compliance to Restrictions under Rule 144 (xi) of GFR 2017</b> as per Annexure – 13	<b>Applicable/</b> <del>Not Applicable</del>	YES / NO
xviii.	<b>Bank Account Details</b> for E-Payment as per Annexure – 14	<del>Applicable/</del> <b>Not Applicable</b>	YES / NO
xix.	<b>Power of Attorney</b> for submission of tender as per Annexure – 15	<del>Applicable/</del> <b>Not Applicable</b>	YES / NO
xx.	<b>Proforma of Bank Guarantee for Earnest Money</b> as per Annexure – 16	<del>Applicable/</del> <b>Not Applicable</b>	YES / NO

**NOTE:** Strike off 'YES' or 'NO', as applicable. Tender not accompanied by the prescribed **above applicable documents** are liable to be summarily rejected.

**DATE:**

**Sign. of the AUTHORISED SIGNATORY  
(With Name, Designation and Company seal)**

**CERTIFICATE OF NO DEVIATION**

(To be Typed & submitted in the Letter Head of the Company/Firm of Bidder)

-----

To,

(Write Name & Address of Officer of BHEL inviting the Tender)

Dear Sir,

Subject: **No Deviation Certificate**

Ref: 1) GeM Bid No: .....

2) All other pertinent issues till date

We hereby confirm that we have not changed/ modified/materially altered any of the tender documents as downloaded from the website/ issued by BHEL and in case of such observance at any stage, it shall be treated as null and void.

We also hereby confirm that we have neither set any Terms and Conditions and nor have we taken any deviation from the Tender conditions together with other references applicable for the above referred GeM Bid.

We further confirm our unqualified acceptance to all Terms and Conditions, unqualified compliance to Tender Conditions.

We confirm to have submitted offer in accordance with tender instructions and as per aforesaid references.

Thanking you,

Yours faithfully,

**(Signature, date & seal of  
authorized representative of the  
bidder)**

Date:

Place:

**UNDERTAKING**

(To be typed and submitted in the Letter Head of the Company/Firm of Bidder)

-----

**To,**

(Write Name & Address of Officer of BHEL inviting the Tender)

Dear Sir/Madam,

**Sub: DECLARATION REGARDING INSOLVENCY/ LIQUIDATION/ BANKRUPTCY PROCEEDINGS**

**Ref:** GeM Bid Specification No:

I/We, \_\_\_\_\_ declare that, I/We am/are not admitted under insolvency resolution process or liquidation under Insolvency and Bankruptcy Code, 2016, as amended from time to time or under any other law as on date, by NCLT or any adjudicating authority/authorities

**Sign. of the AUTHORISED SIGNATORY  
(With Name, Designation and Company seal)**

Place:

Date:

**DECLARATION BY AUTHORISED SIGNATORY OF BIDDER**

(To be typed and submitted in the Letter Head of the Company/Firm of Bidder)

-----

To,

(Write Name & Address of Officer of BHEL inviting the Tender)

Dear Sir,

Sub: **Declaration by Authorised Signatory regarding Authenticity of submitted documents.**

Ref: 1) GeM Bid No. & Date: .....

2) All other pertinent issues till date

I/We, hereby certify that all the documents submitted by us in support of possession of "Qualifying Requirements" are true copies of the original and are fully compliant required for qualifying / applying in the bid and shall produce the original of same as and when required by Bharat Heavy Electricals Limited.

I / We hereby further confirm that no tampering is done with documents submitted in support of our qualification as bidder. I / We understand that at any stage (during bidding process or while executing the awarded contract) if it is found that fake / false / forged bid qualifying / supporting documents / certificates were submitted, it would lead to summarily rejection of our bid / termination of contract. BHEL shall be at liberty to initiate other appropriate actions as per the terms of the Bid / Contract and other extant policies of Bharat Heavy Electricals Limited.

Yours faithfully,

**(Signature, Date & Seal of Authorized  
Signatory of the Bidder)**

**Date:**

**NON-DISCLOSURE CERTIFICATE**

(To be Typed & submitted in the Letter Head of the Company/Firm of Bidder)

-----

I/We understand that BHEL, Trichy is committed to Information Security Management System as per their Information Security Policy.

Hence, I/We M/s ..... who are submitting offer for providing Supply/services to BHEL, Trichy against GeM Bid No..... hereby undertake to comply with the following in line with Information Security Policy of BHEL, Trichy.

- To maintain confidentiality of documents & information which shall be used during the execution of the Contract.
- The documents & information shall not be revealed to or shared with third party which shall not be in the business interest of BHEL, Trichy.

**(Signature, date & seal of Authorized Signatory of the bidder)**

**Date:**

**DECLARATION**

Date: \_\_\_\_\_

To,

(Write Name &amp; Address of Officer of BHEL inviting the Tender)

Dear Sir/ Madam,

**Sub: Details of related firms and their area of activities**

Please find below details of firms owned by our family members that are doing business/ registered for same item with BHEL, \_\_\_\_\_ (NA, if not applicable)

1	Material Category/ Work Description	
	Name of Firm	
	Address of Firm	
	Nature of Business	
	Name of Family Member	
	Relationship	
2	Material Category/ Work Description	
	Name of Firm	
	Address of Firm	
	Nature of Business	
	Name of Family Member	
	Relationship	
...		

**Note: I certify that the above information is true and I agree for penal action from BHEL in case any of the above information furnished is found to be false.**

Regards,

(\_\_\_\_\_)

From: M/s

Supplier  
Code:

Address:

**DECLARATION FOR RELATION IN BHEL**

(To be typed and submitted in the Letter Head of the Company/Firm of Bidder failing which the offer of Bidder is liable to be summarily rejected)

-----

To,

(Write Name & Address of Officer of BHEL inviting the Tender)

Dear Sir,

**Sub: Declaration for relation in BHEL**

**Ref:** 1) GeM Bid Specification No: .....

I/We hereby submit the following information pertaining to relation/relatives of Proprietor/Partner(s)/ Director(s) employed in BHEL

**Tick (✓) any one as applicable:**

1. The Proprietor, Partner(s), Director(s) of our Company/Firm DO NOT have any relation or relatives employed in BHEL

OR

2. The Proprietor, Partner(s), or Director(s) of our Company/Firm HAVE relation/relatives employed in BHEL and their particulars are as below:

i.

ii.

**(Signature, Date & Seal of  
Authorized Signatory of the Bidder)**

Note:

1. Attach separate sheet, if necessary.
2. If BHEL Management comes to know at a later date that the information furnished by the Bidder is false, BHEL reserves the right to take suitable against the Bidder/Contractor.

**DECLARATION REGARDING COMPLIANCE TO RESTRICTIONS UNDER RULE 144 (xi) OF GFR 2017**

(To be typed and submitted in the Letter Head of the Entity/ Firm providing certificate as applicable)

-----  
To,

(Write Name & Address of Officer of BHEL inviting the Tender)

Dear Sir,

**Sub:** Declaration regarding compliance to Restrictions under Rule 144 (xi) of GFR 2017

**Ref:** 1) GeM Bid Specification No: .....  
2) All other pertinent issues till date

I have read the clause regarding restrictions on procurement from a bidder of a country which shares a land border with India. I certify that \_\_\_\_\_ (**SPECIFY THE NAME OF THE ORGANIZATION HERE**), is not from such a country/ has been registered with the Competent Authority (*attach valid registration by the Competent Authority, i.e., the Registration Committee constituted by the Dept. for Promotion of Industry and Internal Trade (DPIIT).*)

I hereby certify that we fulfil all requirements in this regard and is eligible to be considered.

Thanking you,

Yours faithfully,

**(Signature, Date & Seal of  
Authorized Signatory of the Bidder)**

**Note:** Bidders to note that in case above certification given by a bidder, whose bid is accepted, is found to be false, then this would be a ground for immediate termination and for taking further action in accordance with law and as per BHEL guidelines.