


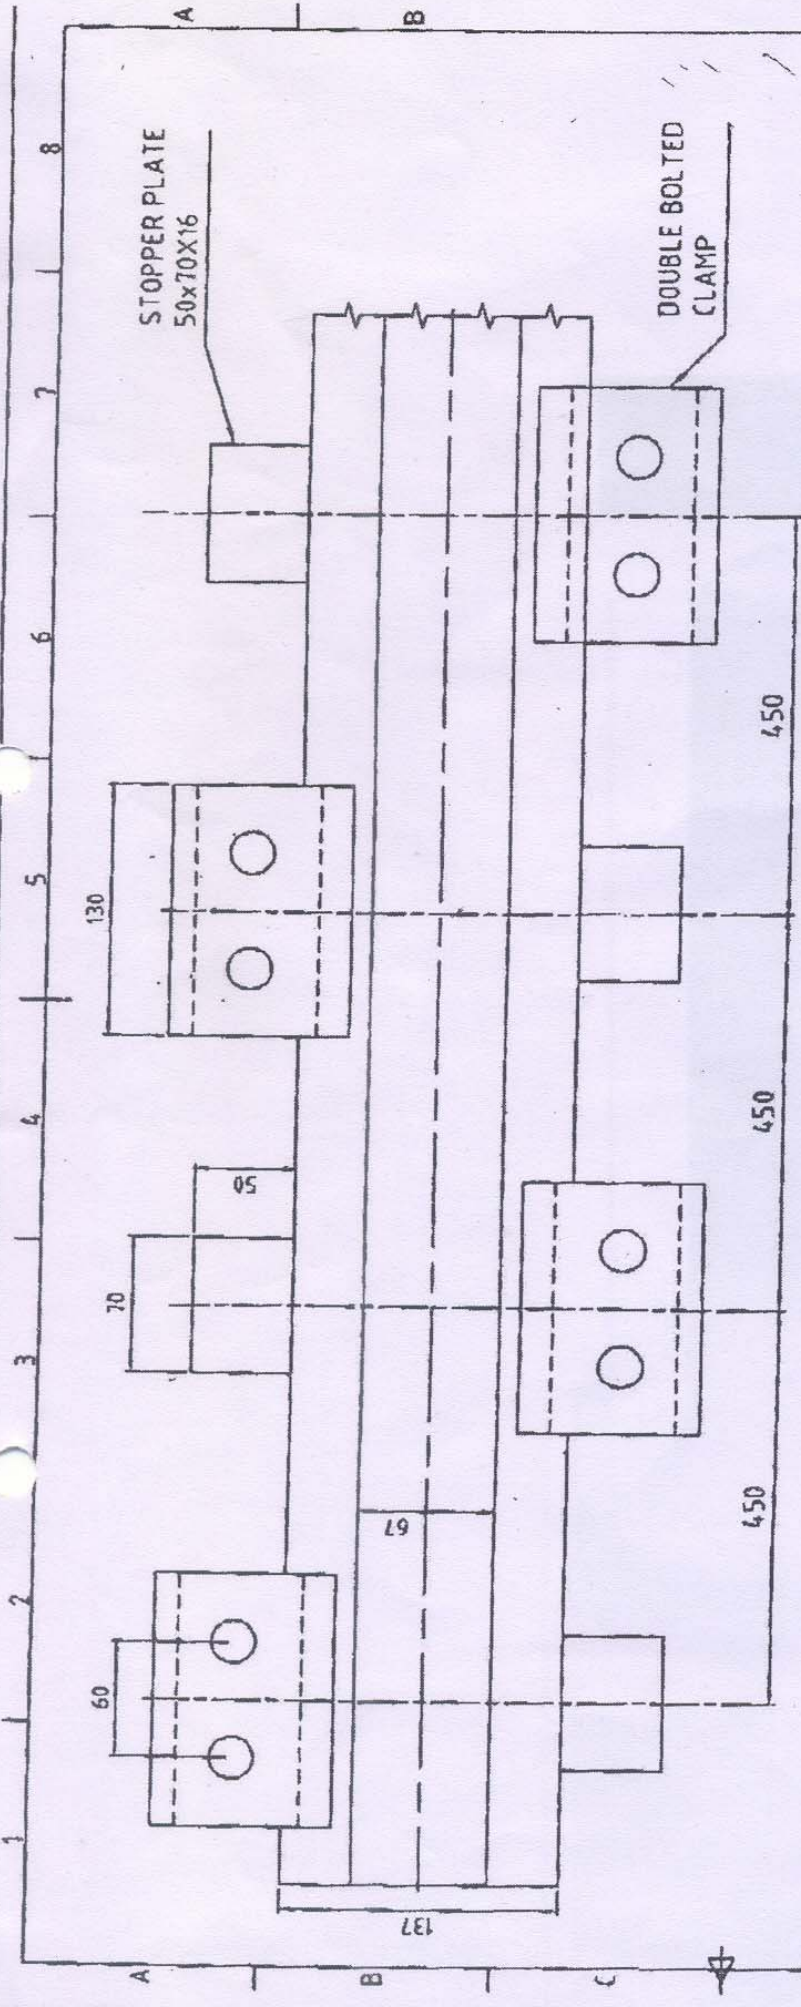

PLAN SHOWING SPACING OF CLAMPS

S.NO	DESCRIPTION	MATERIAL
1	RAIL CLAMP	ST42(IS 1570)
2	BASE PLATE	M.S(IS 2062)
3	M20 SPRING WASHER	-
4	M20 HT BOLT	HTS(IS 1363)
BHARAT HEAVY ELECTRICALS LIMITED RAMACHANDRAPURAM, HYDERABAD.		
TITLE CLAMPING ARRANGEMENT OF RAIL-90 lbs		
JOB No. STD		
DRAWN	CHECKED	APPROVED
EMB	MVB	KR ANANTH
SCALE: 1:2.5		
MATERIAL: ORGNO		
DATE		
PROJ-MECH-01/09		

