


6ZZ0Z MS

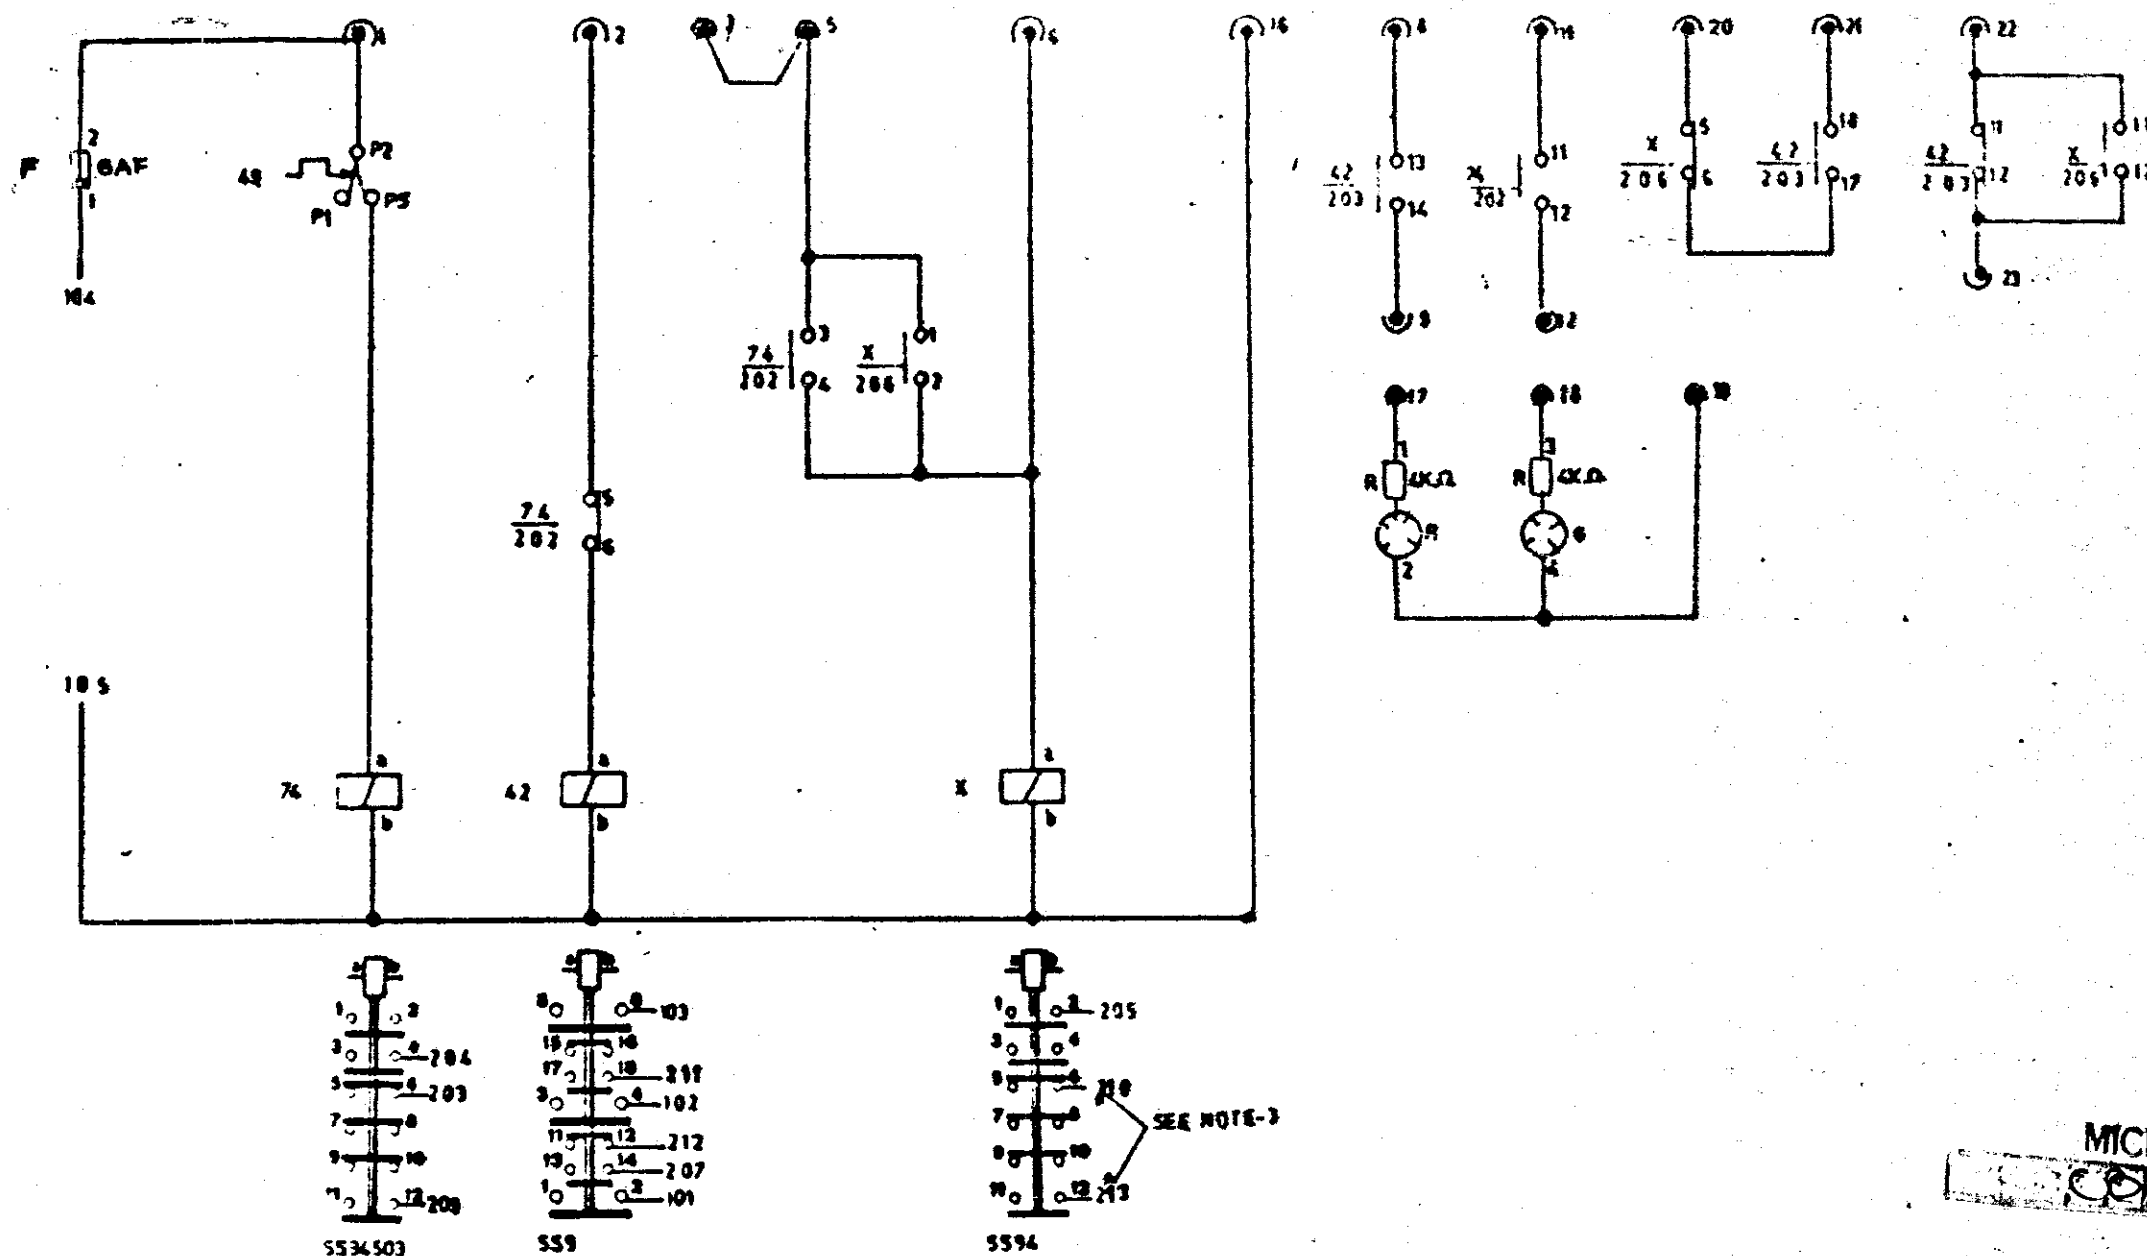

AB/35 606

MICROFILMED ON 13.11.83
CONST. FRAME 150

201	202	203	204	205	206	207	208	209	210	211	212	213
	74	42		X								
CONTROL CIRCUIT												

BHEL DRG. NO. 3-95-822-01441

BHEL, TIRUCHI (AC - PATRATU T.P.S.)

DRN. BY: S.A.M.	PWO. No. 36/6121
CHD. BY: M.A.	DEPN. 21-21
APPRO. BY:	SCALE: — —
DATE:	

LARSEN & TOUPO LIMITED, ENGINEERS BOMBAY	SW 20229
SCHEME DIAGRAM FOR AIR HEATER BLOWER	SHEET 2 OF 2

01441

BOM