

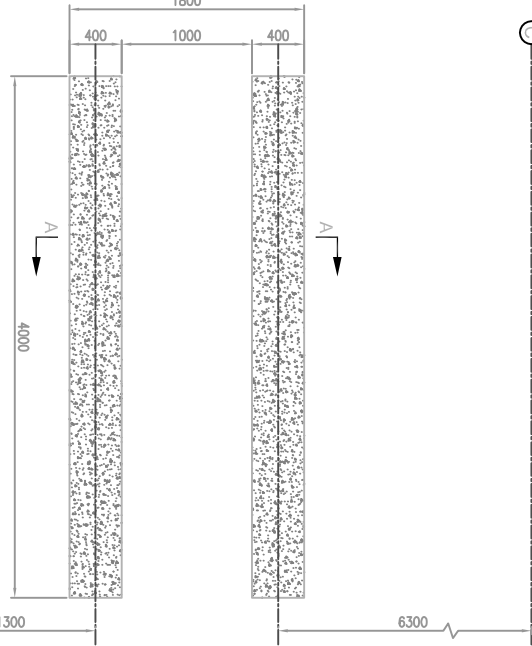


NOTES :-  
1. ALL DIMENSIONS ARE IN MILLIMETERS.  
2. FOLLOW WRITTEN DIMENSIONS ONLY. DO NOT SCALE.

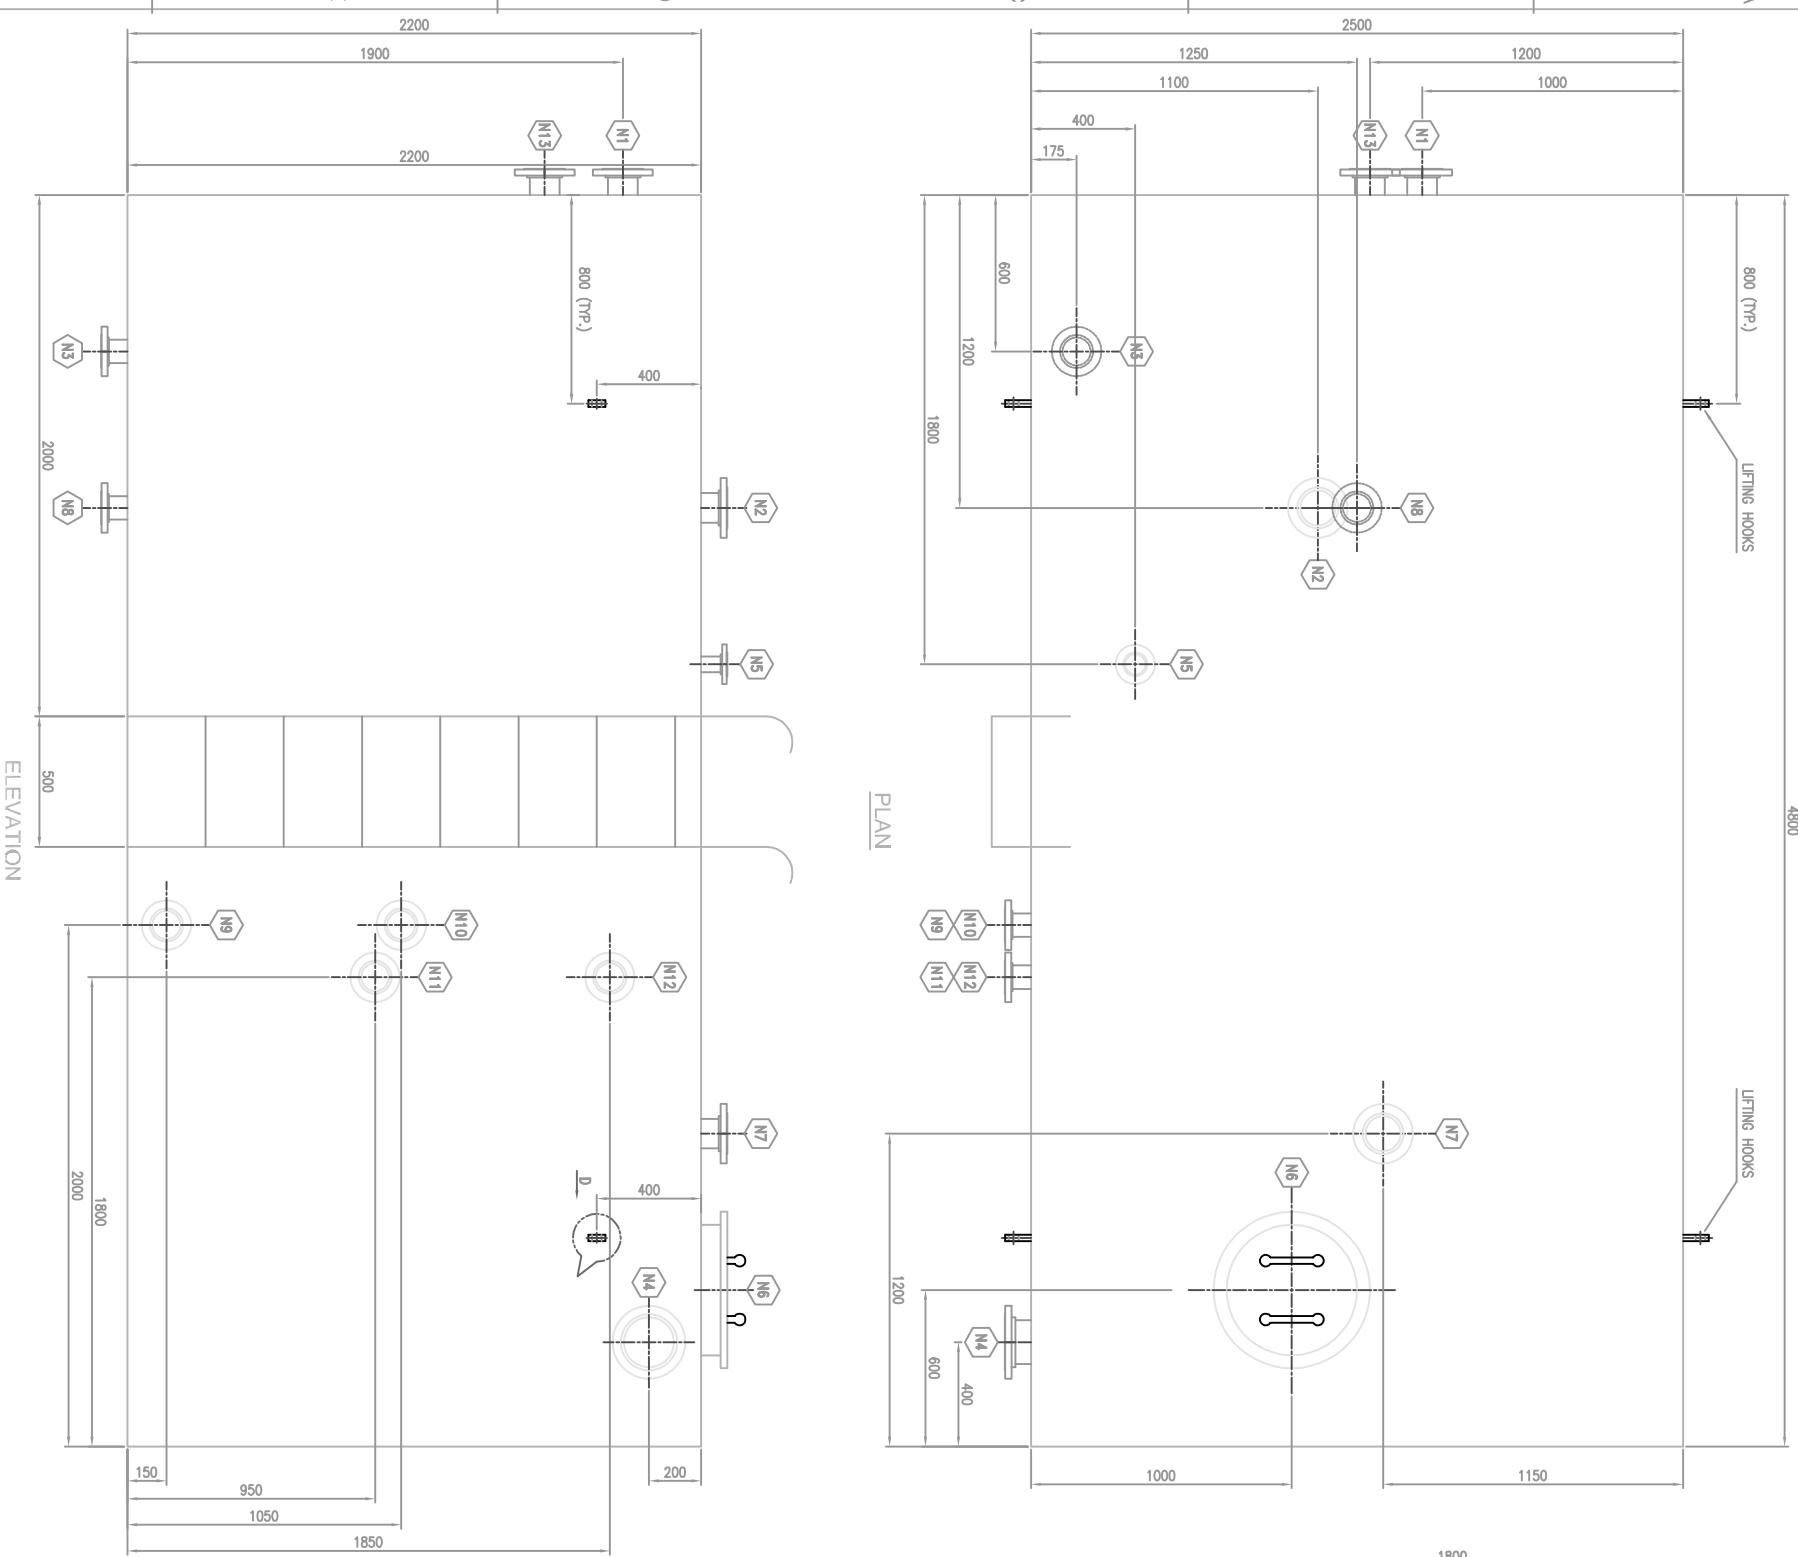

PLAN  
(EXISTING FOUNDATION DETAILS)

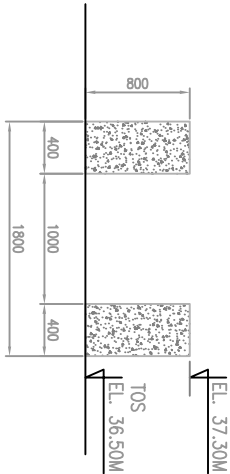

SECTION 'A-A'

VIEW -D  
(LIFTING LUNGS)

NOZZLE SCHEDULE

MARK	DESCRIPTION	SIZE	FLANGE MATERIAL/RATING	NO. PROTECTION OFF (IN MM)
N1	INLET	100 NB IS : 1239 (H) PART-1	1	150
N2	VENT	100 NB IS : 1239 (H) PART-1	1	150
N3	DRAIN	80 NB IS : 1239 (H) PART-1	1	150
N4	OVER FLOW	150 NB IS : 1239 (H) PART-1	1	200
N5	CONNECTION FOR LEVEL TRANSMITTER	50 NB IS : 1239 (H) PART-1	1	100
N6	MAN HOLE	500 NB	1	-
N7	-	100 NB IS : 1239 (H) PART-1	1	150
N8	-	80 NB IS : 1239 (H) PART-1	1	150
N9	CONNECTION OF LEVEL GAUGE	25 NB IS : 1239 (H) PART-1	1	100
N10	CONNECTION OF LEVEL GAUGE	25 NB IS : 1239 (H) PART-1	1	100
N11	CONNECTION OF LEVEL GAUGE	25 NB IS : 1239 (H) PART-1	1	100
N12	CONNECTION OF LEVEL GAUGE	25 NB IS : 1239 (H) PART-1	1	100
N13	-	50 NB IS : 1239 (H) PART-1	1	100

DESIGN DATA

S. No.	DESCRIPTION	DATA
1	CAPACITY	25M <sup>3</sup>
2	DESIGN STANDARD	ASME Section - VIII Div I
3	DESIGN PRESSURE	Atmospheric
4	DESIGN TEMPERATURE	Ambient
5	BASE PLATE THICKNESS	12 MM
6	SIDE WALL THICKNESS	10 MM
7	MATERIAL OF CONSTRUCTION	IS : 2062

DRAWING No.	DRAWING NAME
REFERENCE DRAWINGS	
PROJECT	R&M OF ROP FOR UNIT 3&4 (2x110MW) OF BHATINDA THERMAL POWER STATION
CLIENT	BHARAT HEAVY ELECTRICALS LTD. BHOPAL
CONSULTANT	Tractebel Engineers and Constructors Pvt. Ltd.

REVISION	DATE	BY	CHKD	APPD	DATE
1	01.06.2007	S.K.	S.K.	S.K.	01.06.2007
