
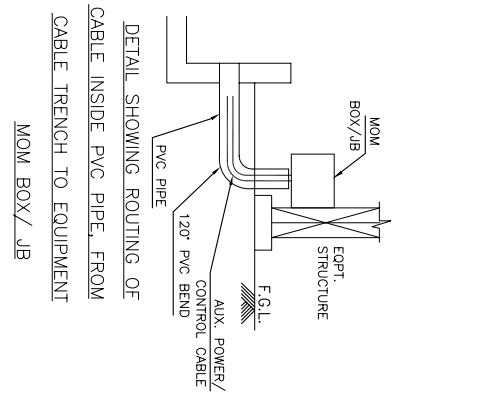
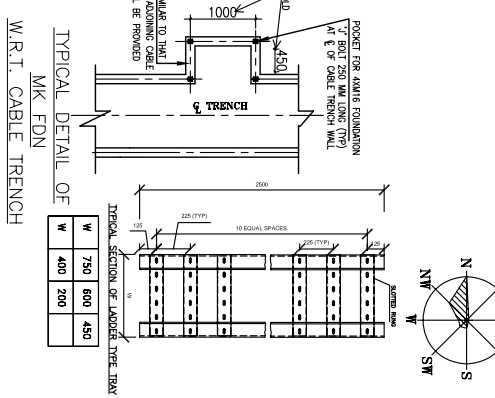
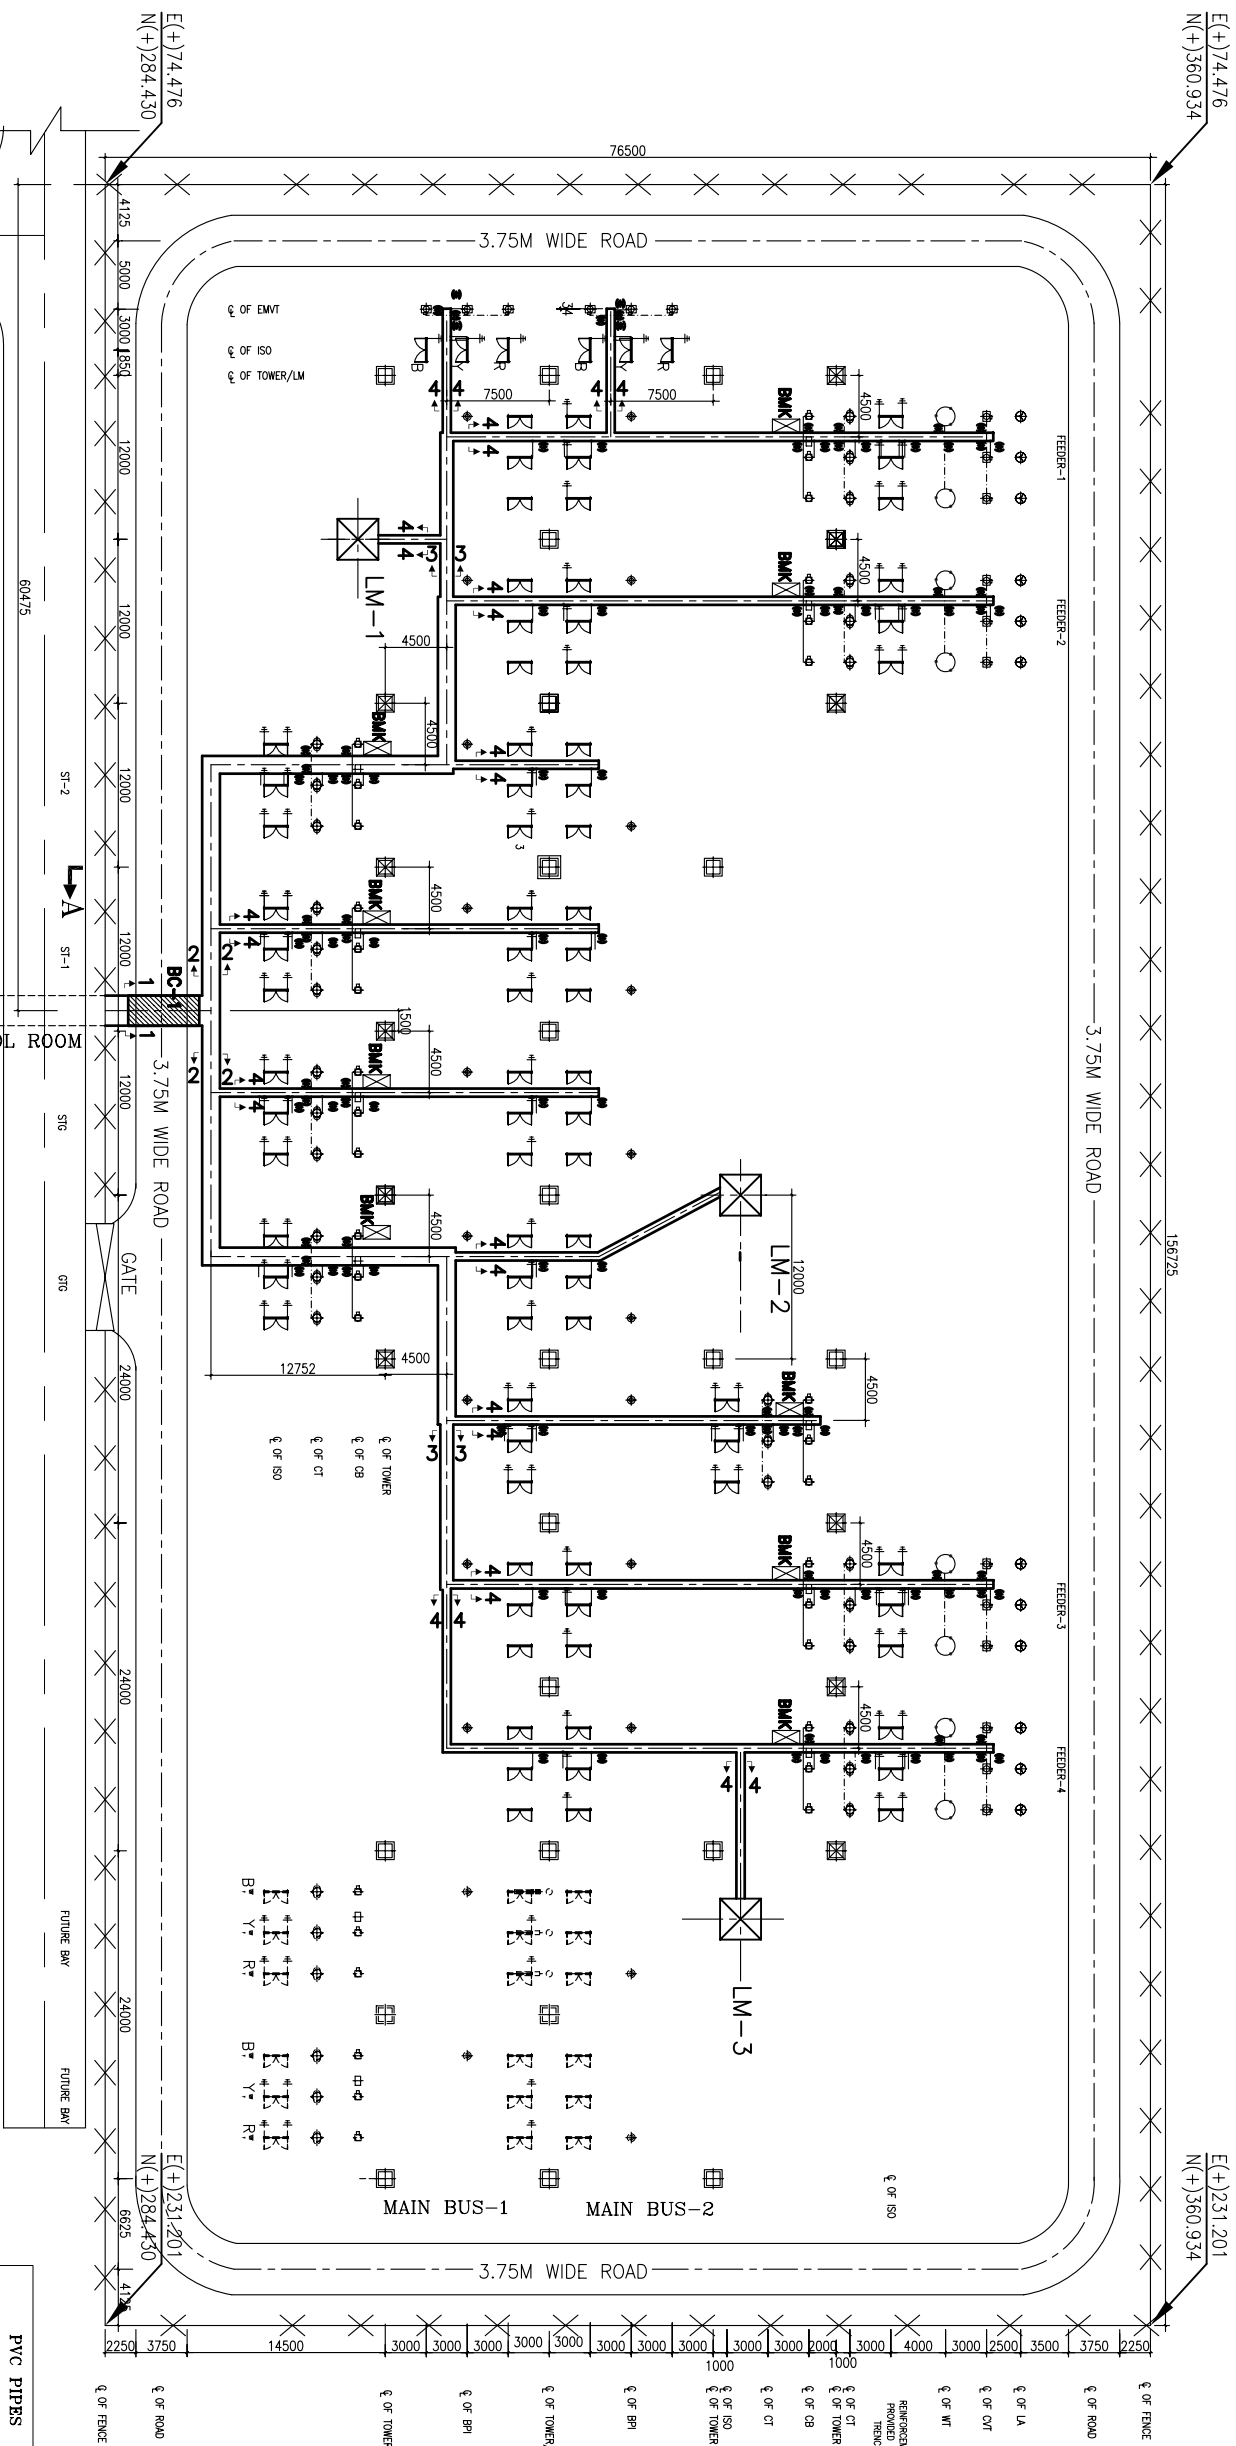
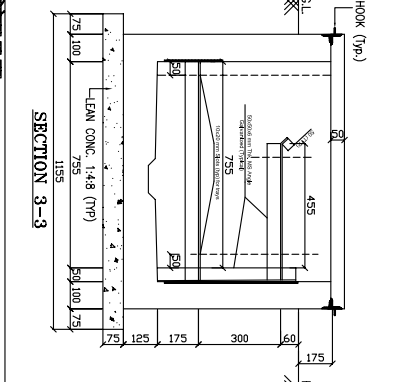
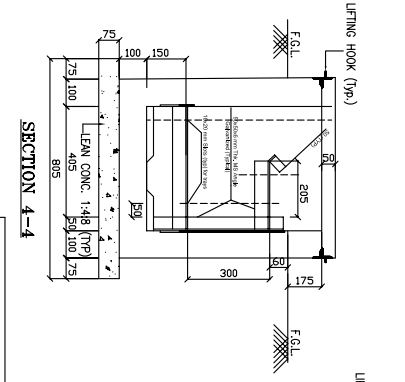
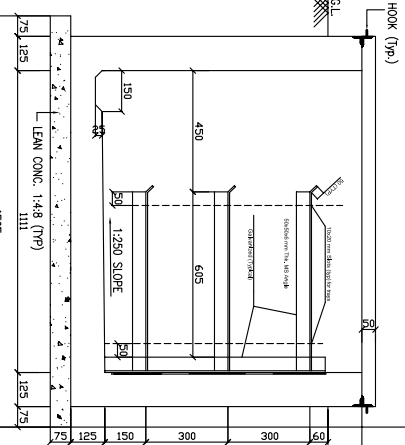


COPY RIGHT AND CONFIDENTIAL

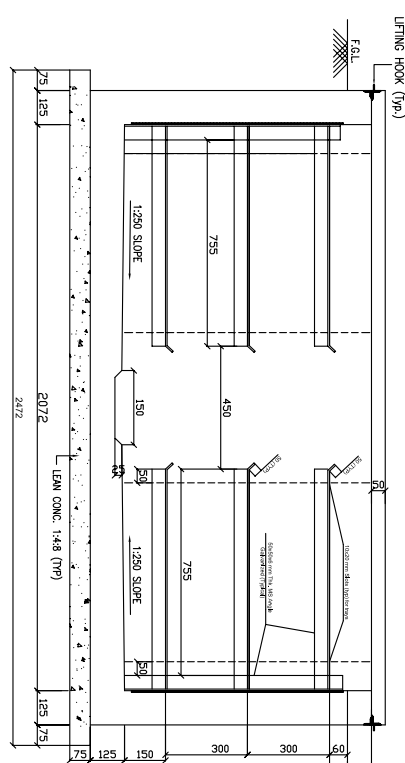

FOR 133KV EQUIPMENTS			
S.NO	PROT	FOR 133KV EQUIPMENTS	FOR 133KV EQUIPMENTS
		FOR 133KV EQUIPMENTS	FOR 133KV EQUIPMENTS
1.	TRENCH	JB (CVT/CT)	1
2.	JB (CVT/CT)	CVT / CT	1
3.	TRENCH	ISO/ES MOD "Y"	1
4.	TRENCH	CB CONTROL UNIT	1
5.	CB CONTROL UNIT	CB "R-POL-E"	2
6.	CB CONTROL UNIT	CB "B-POL-E"	1
7.	CB CONTROL UNIT	CB "B-POL-E"	1

[illegible]