
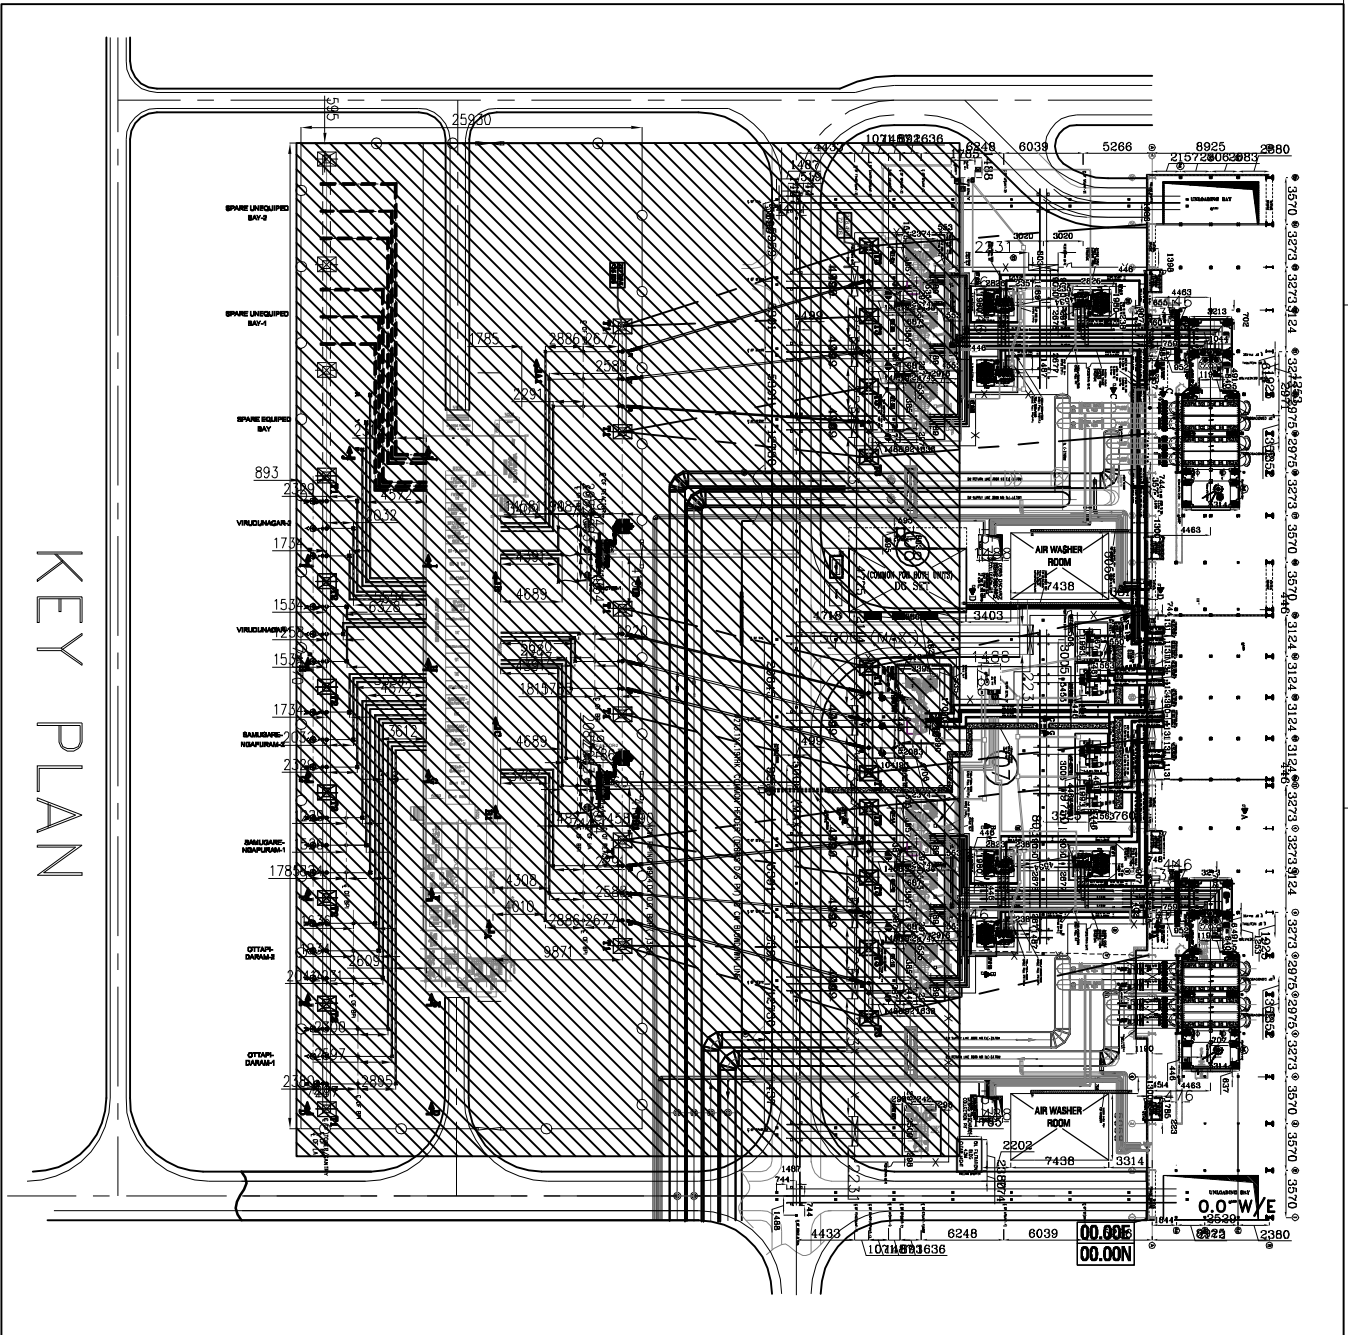


FIRST ANGLE PROJECTION (ALL DIMENSIONS ARE IN MM.)

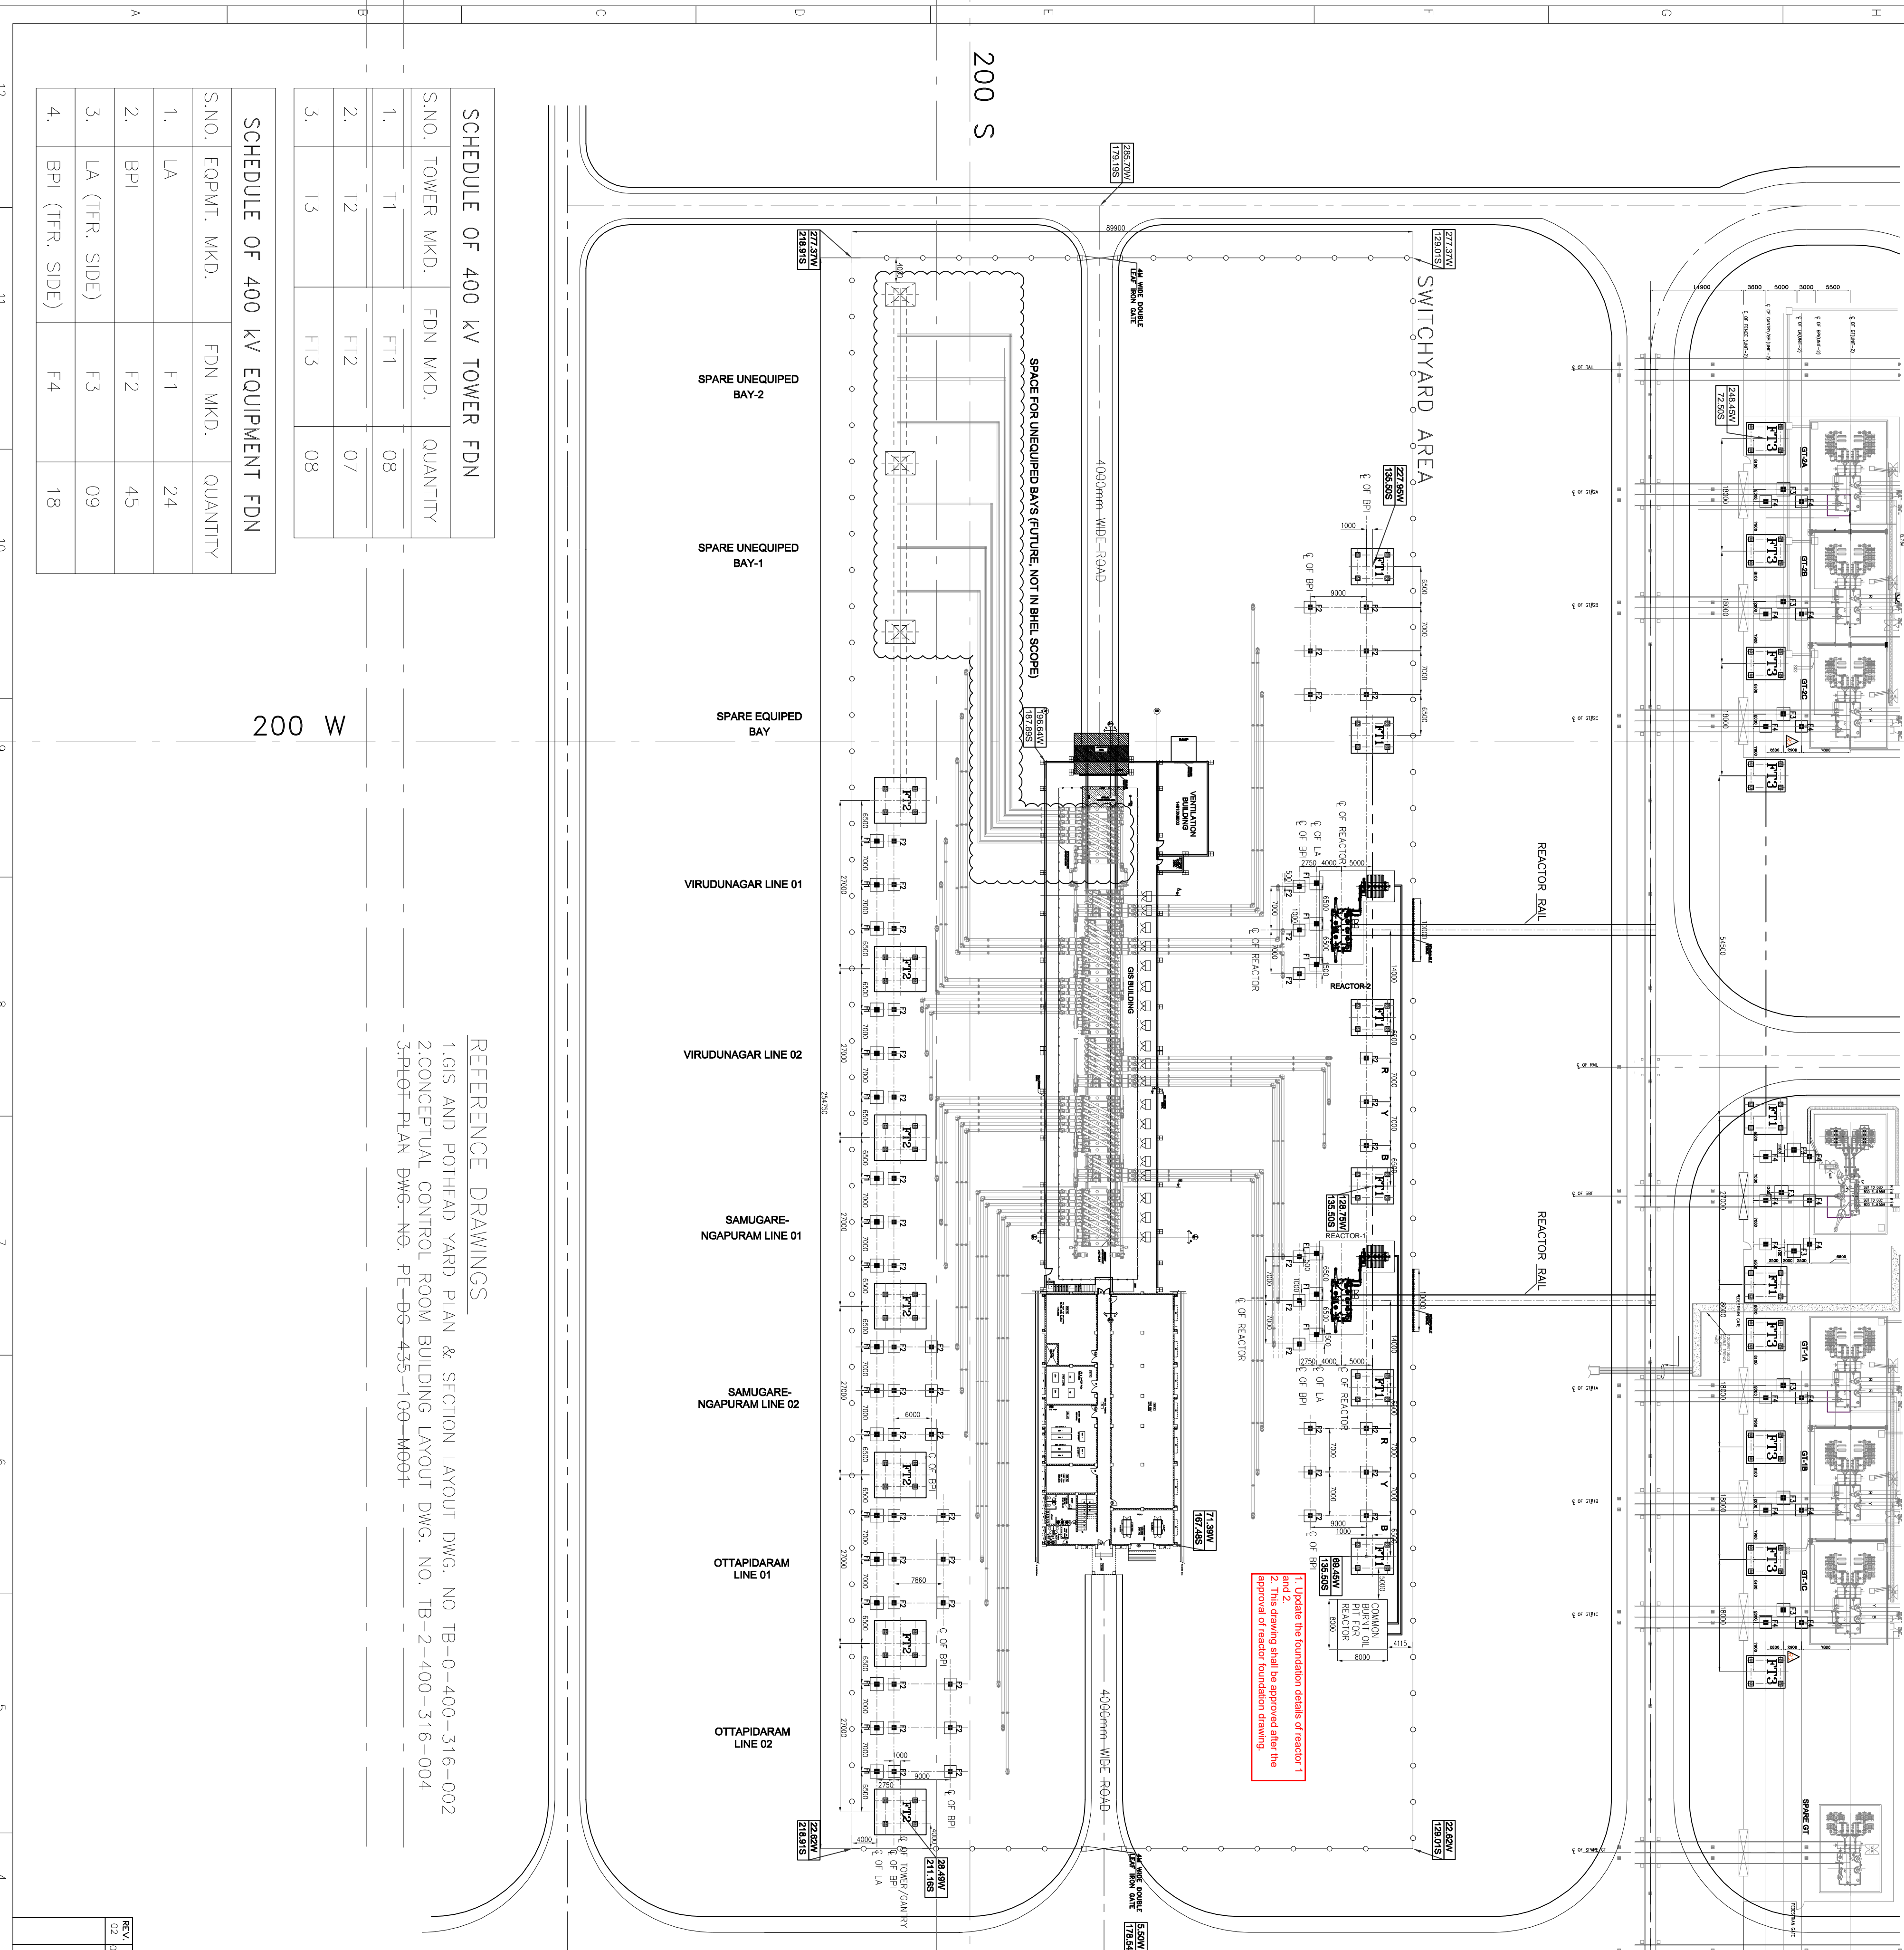

KEY PLAN

[illegible]

NOTES:

1. ALL DIMENSION ARE IN MM UNLESS NOTED OTHERWISE.
2. RL OF F.C.L CORRESPONDS TO (+)3.3M ABOVE MSL.
3. FOUNDATION DETAILS SHOWN IN THIS DRAWING ARE INDICATIVE ONLY.
4. FOR CONSTRUCTION DETAILS OF FOUNDATION REFER INDIVIDUAL FOUNDATION DRAWINGS.
5. THIS DRAWING SHOULD BE READ ALONG WITH LATEST ELECTRICAL DRAWING NO. TB-0-400-316-002. IF ANY DISCREPANCY IS FOUND, SAME SHOULD BE INFORMED TO BHFL DESIGN OFFICE.
6. ORIENTATION OF FOUNDATION SHALL BE VERIFIED WITH RESPECT TO LAYOUT BEFORE CONSTRUCTION.
7. THIS DRAWINGS SHALL BE READ IN CONJUNCTION WITH THE TECH SPECS.

SCHEDULE OF 400 KV TOWER FDN			
S.NO.	TOWER MKD.	FDN MKD.	QUANTITY
1.	T1	FT1	08
2.	T2	FT2	07
3.	T3	FT3	08

SCHEDULE OF 400 KV EQUIPMENT FDN			
S.NO.	EQPMT. MKD.	FDN MKD.	QUANTITY
1.	LA	F1	24
2.	BPI	F2	45
3.	LA (TFR. SIDE)	F3	09
4.	BPI (TFR. SIDE)	F4	18

SCHEDULE OF 400 KV TOWER FDN			
S.NO.	TOWER MKD.	FDN MKD.	QUANTITY
1.	T1	FT1	08
2.	T2	FT2	07
3.	T3	FT3	08

SCHEDULE OF 400 KV EQUIPMENT FDN			
S.NO.	EQPMT. MKD.	FDN MKD.	QUANTITY
1.	LA	F1	24
2.	BPI	F2	45
3.	LA (TFR. SIDE)	F3	09
4.	BPI (TFR. SIDE)	F4	18

200 W

REFERENCE DRAWINGS

1. GIS AND POthead YARD PLAN & SECTION LAYOUT DWG. NO. TB-0-400-316-002
2. CONCEPTUAL CONTROL ROOM BUILDING LAYOUT DWG. NO. TB-2-400-316-004
3. PLOT PLAN DWG. NO. PE-DG-435-100-M001 - - - - -

0.0 W/E

[illegible][illegible]