


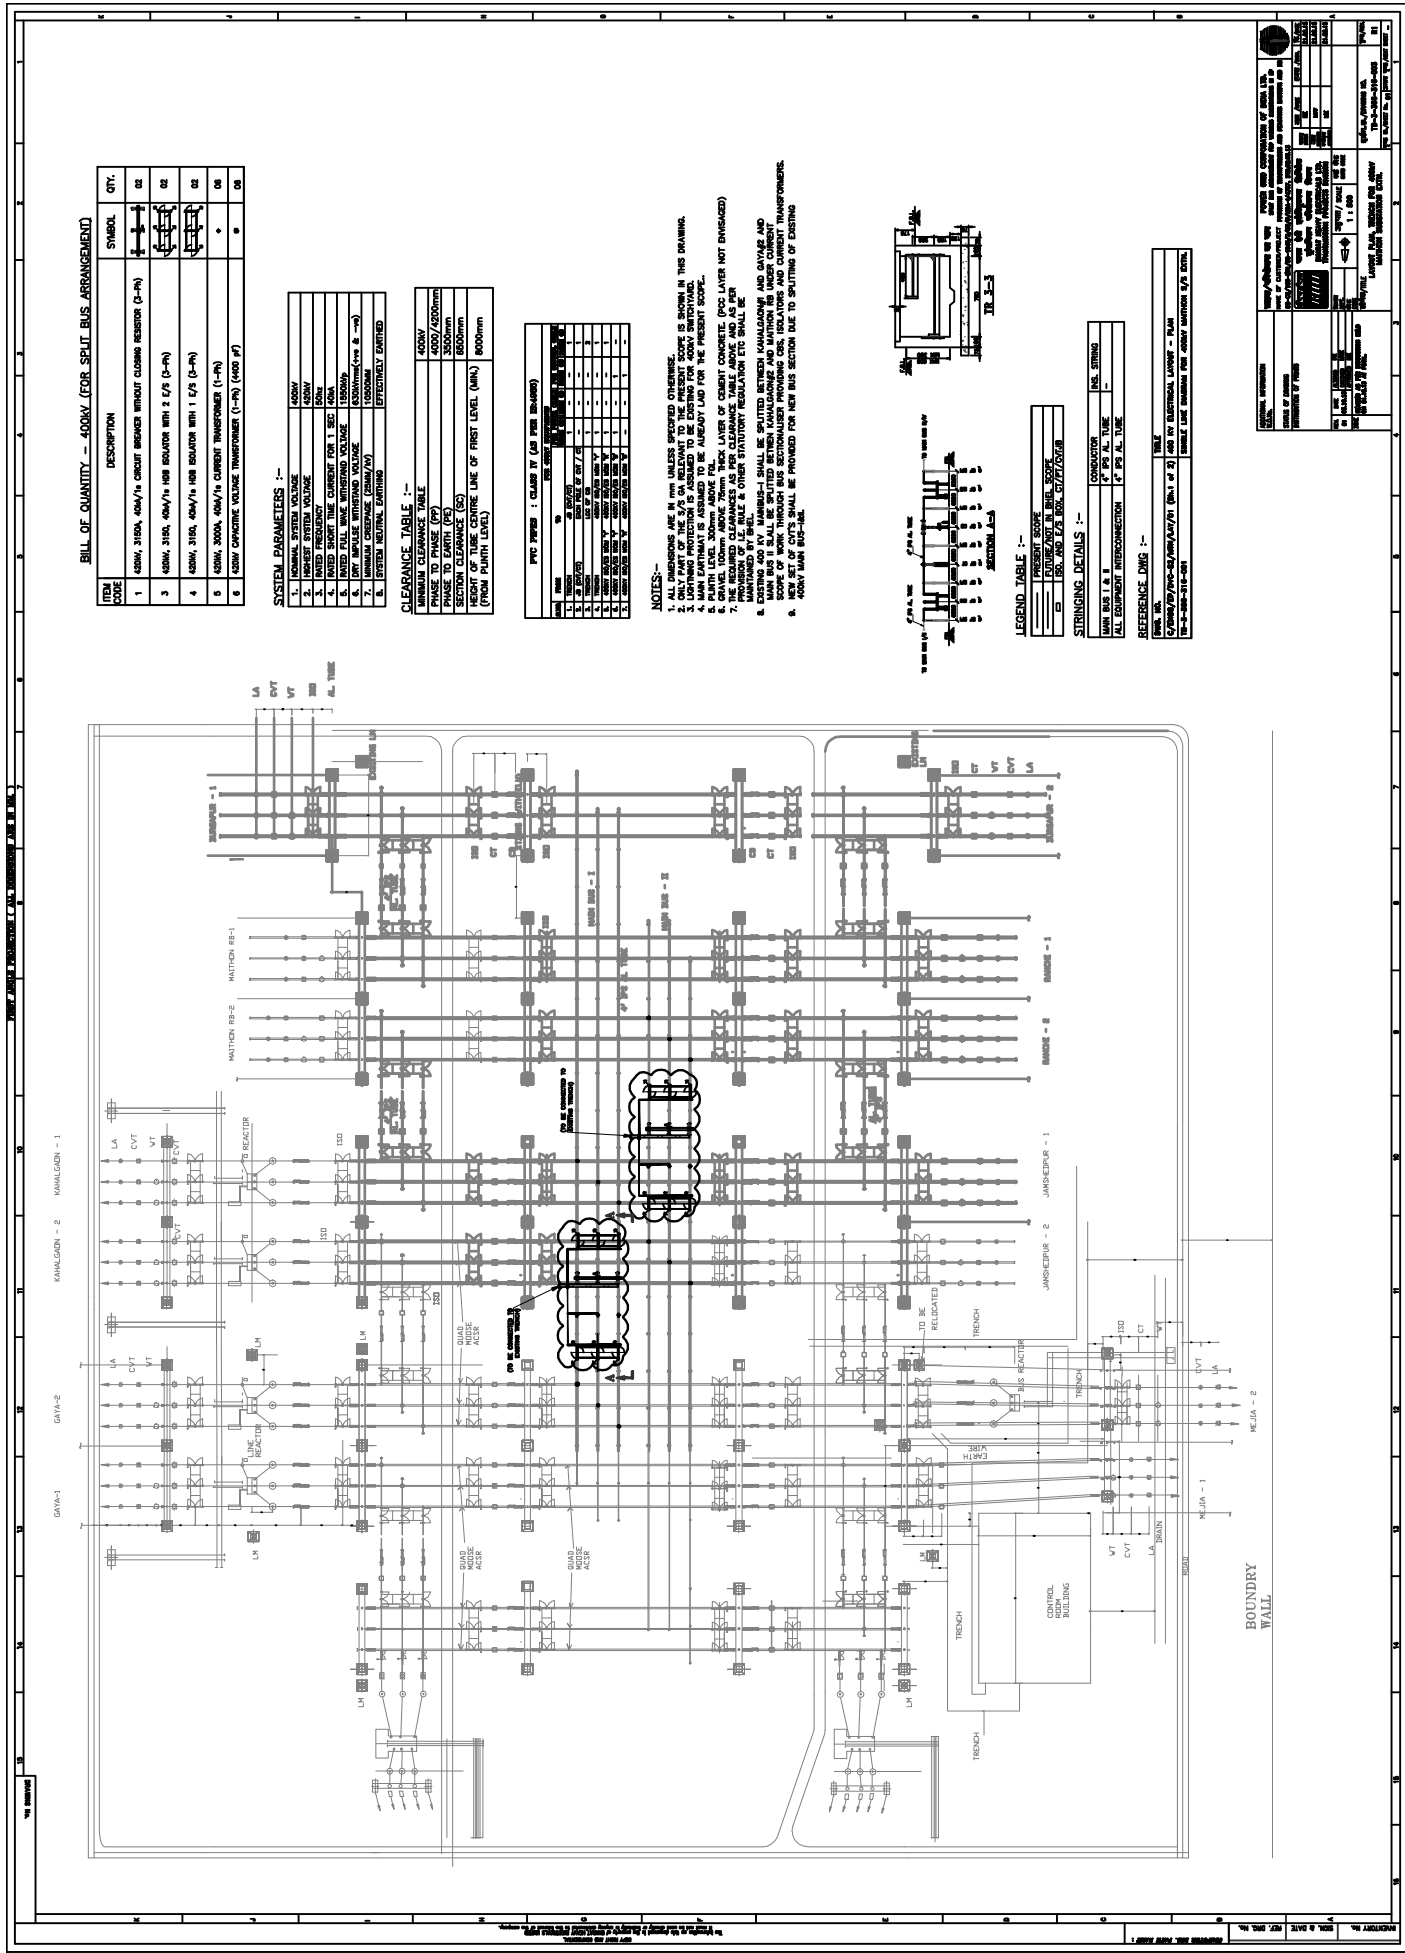

BILL OF QUANTITY - 400KV (FOR SPLIT BUS ARRANGEMENT)

ITEM CODE	DESCRIPTION	SYMBOL	QTY.

SYSTEM PARAMETERS :-


1. NOMINAL SYSTEM VOLTAGE	400KV

CLEARANCE TABLE :-

MINIMUM CLEARANCE TABLE	400KV
PHASE TO EARTH (P-E)	3500mm

NOTES:-

1. ALL DIMENSIONS ARE IN MM UNLESS SPECIFIED OTHERWISE.

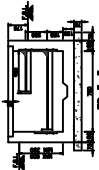

LEGEND TABLE :-


STRINGING DETAILS :-

MAIN BUS I & II	CONDUCTOR	INS. STRING





