









COPY RIGHT AND CONFIDENTIAL

The information on this document is the property of BHARAT HEAVY ELECTRICALS LIMITED
it must not be used directly or indirectly in anyway detrimental to the interest of the company.

COMPUTER DRG. PATH NAME :

SIGN & DATE

INVENTORY NO.

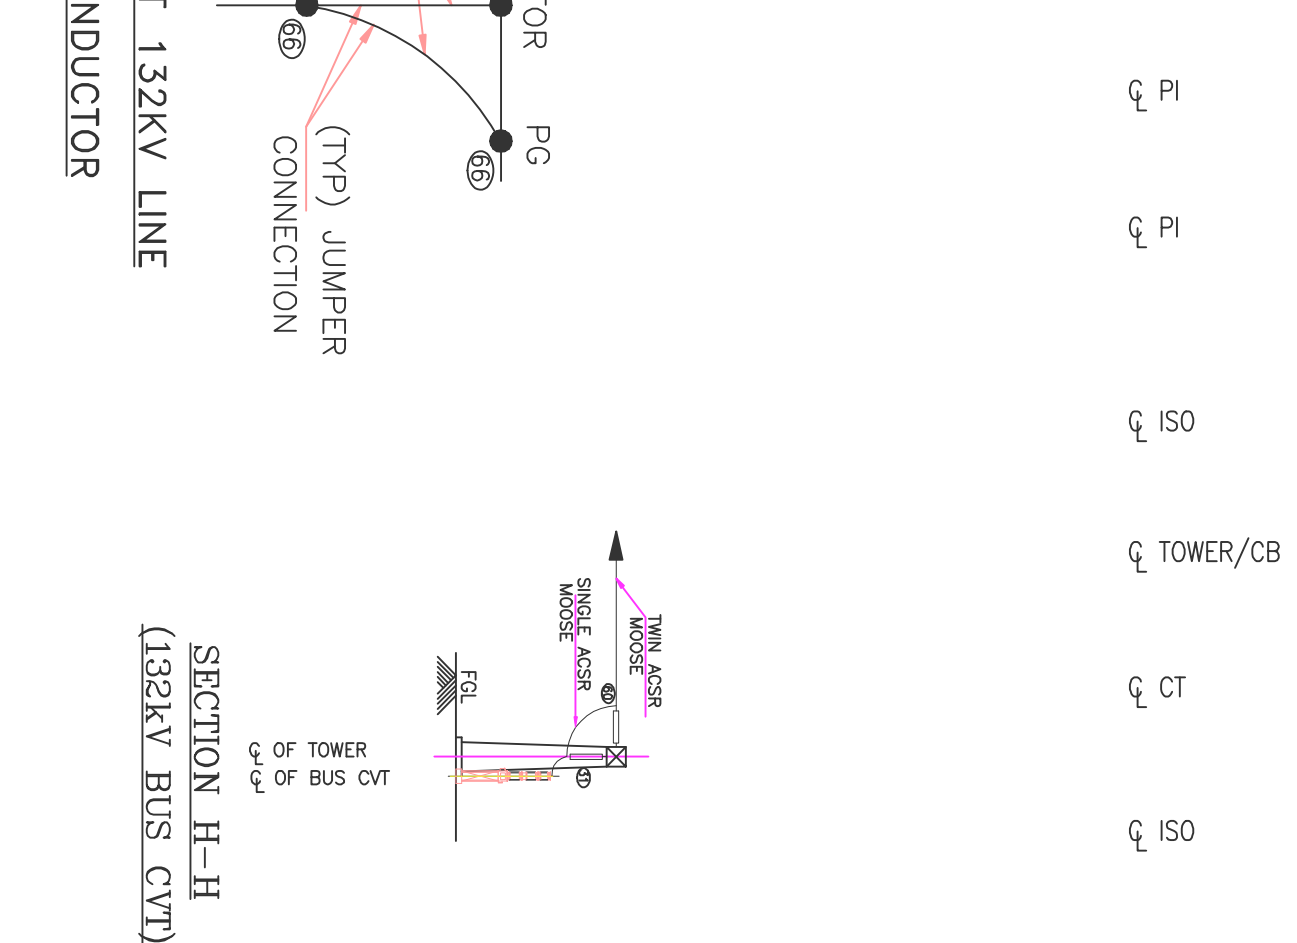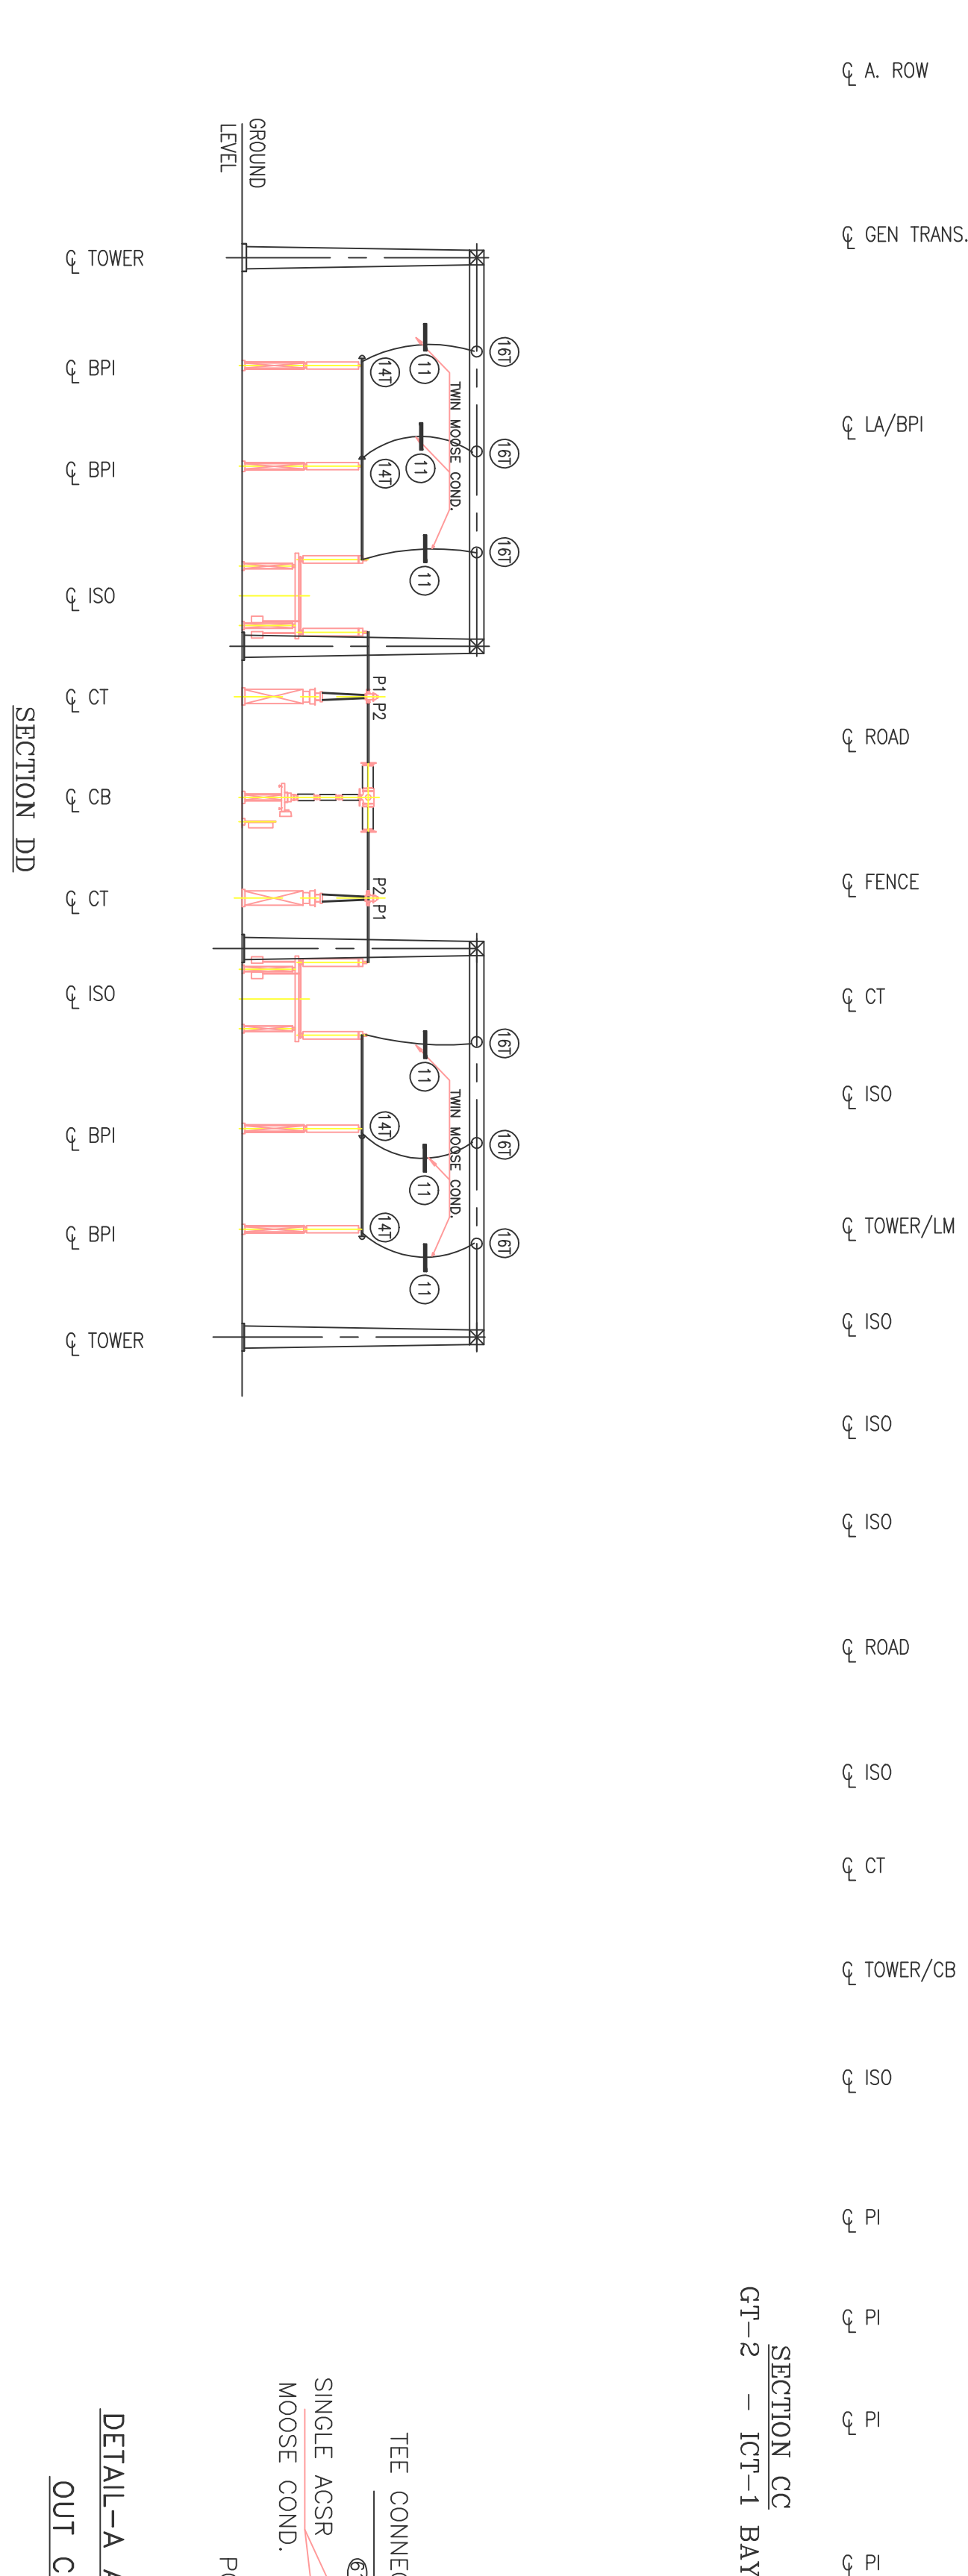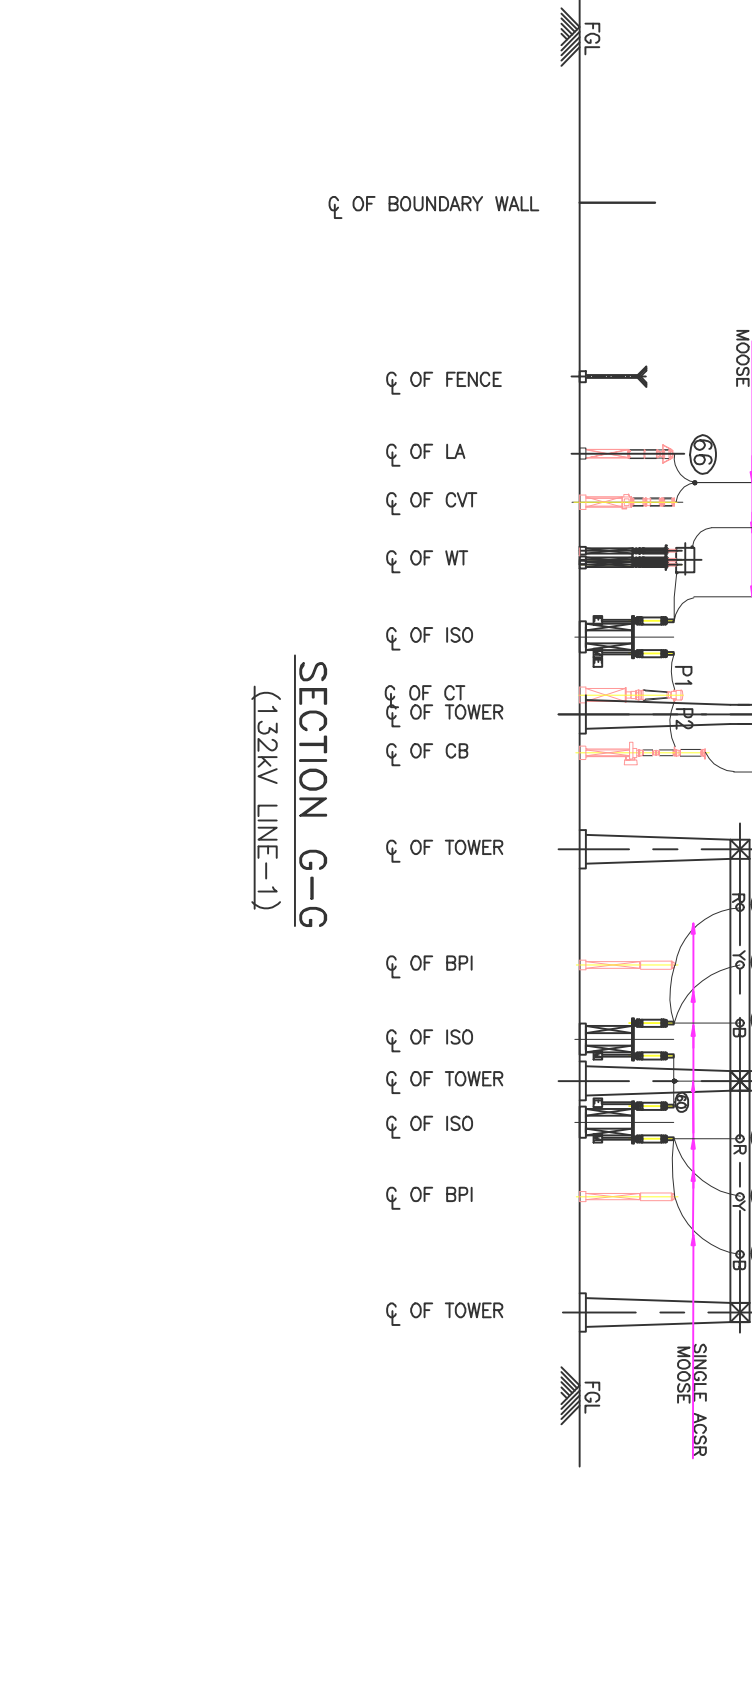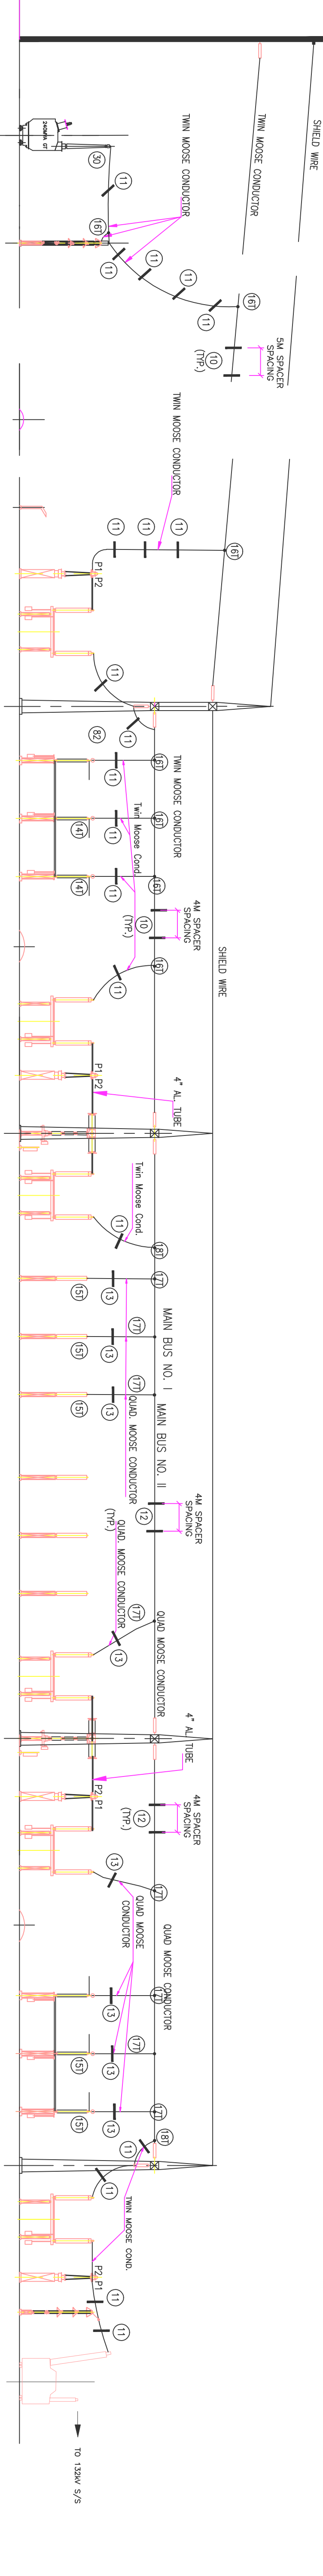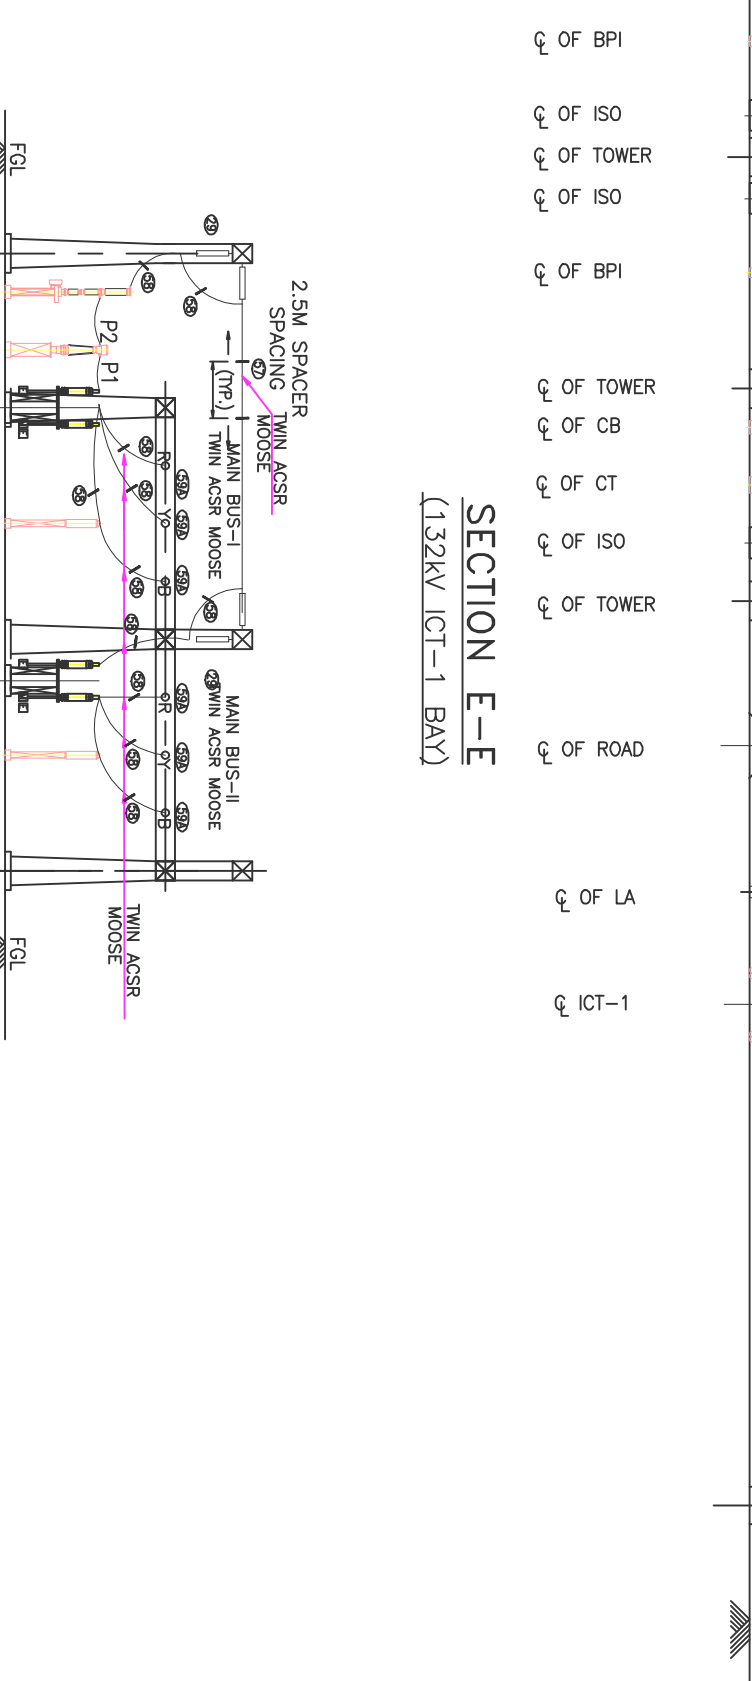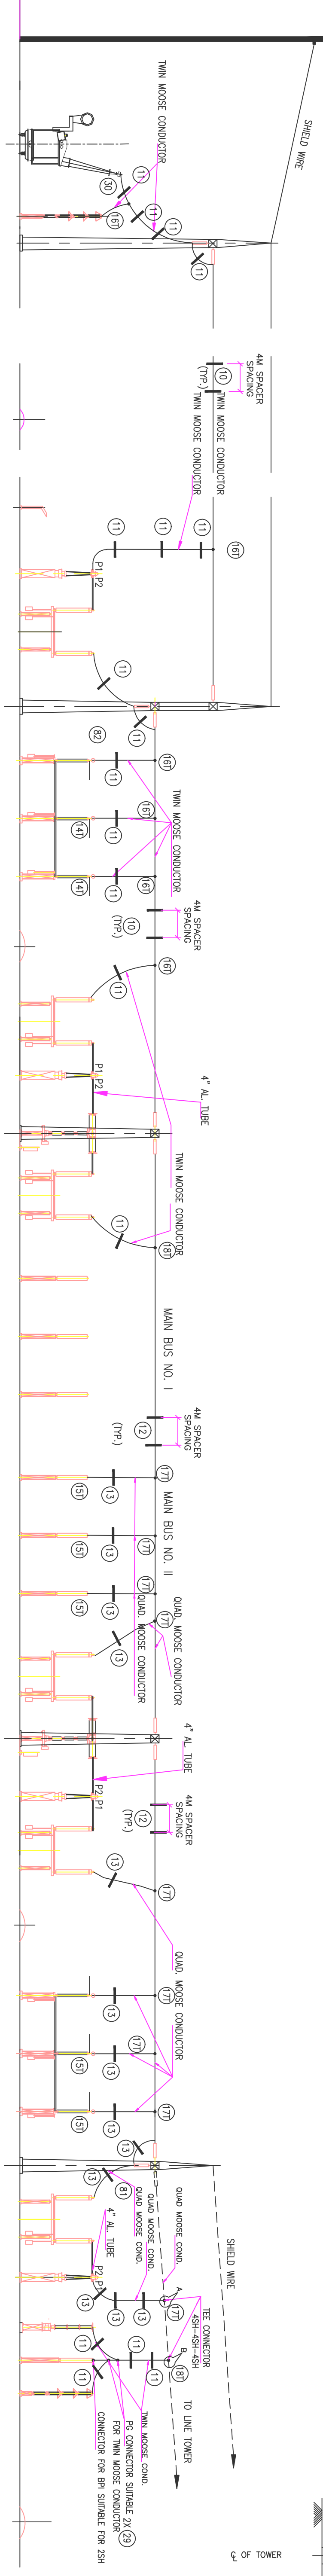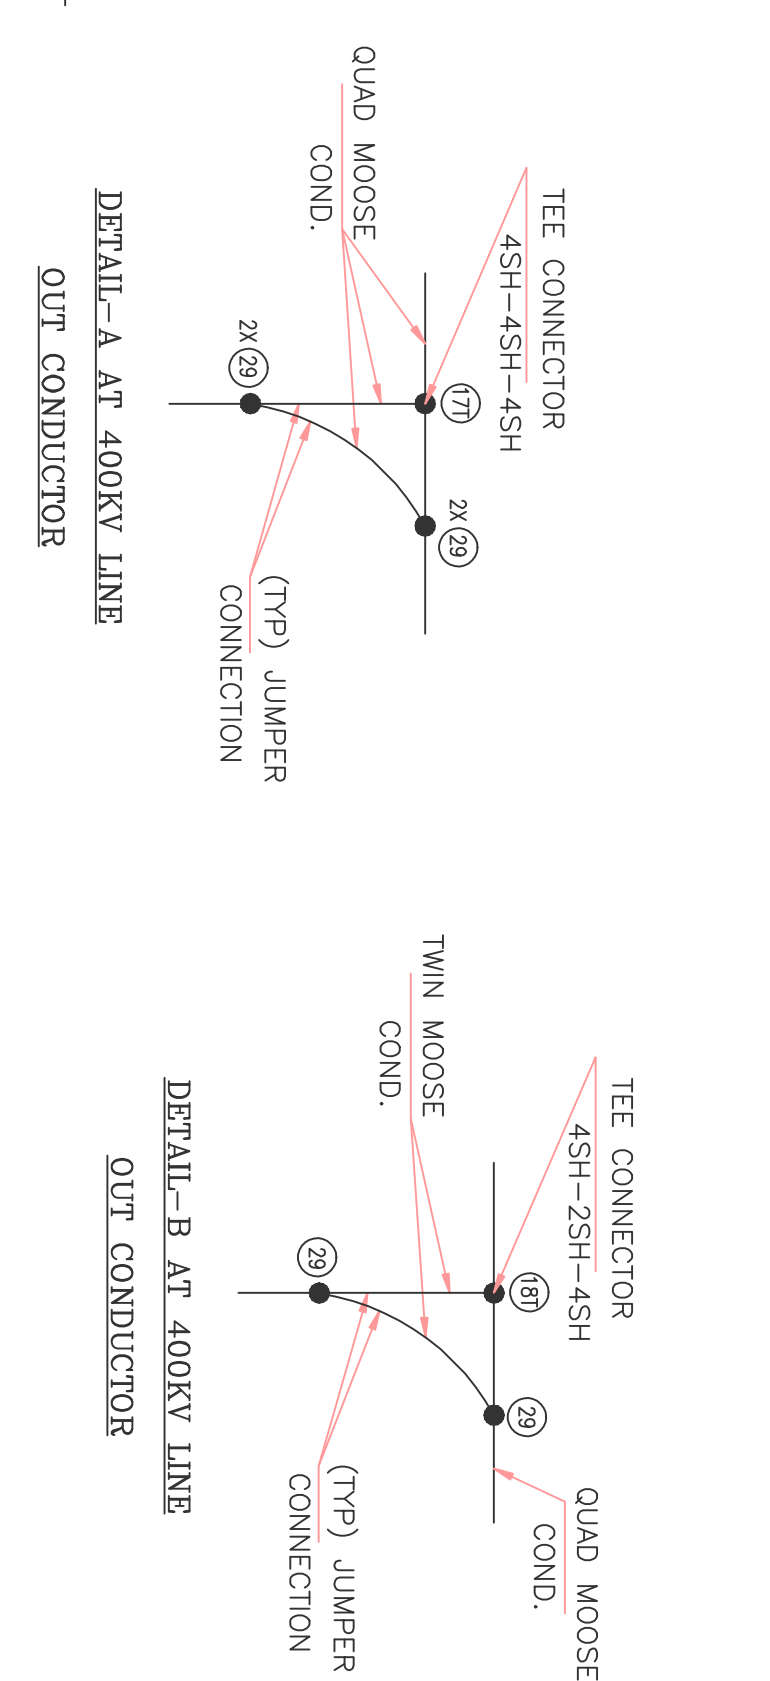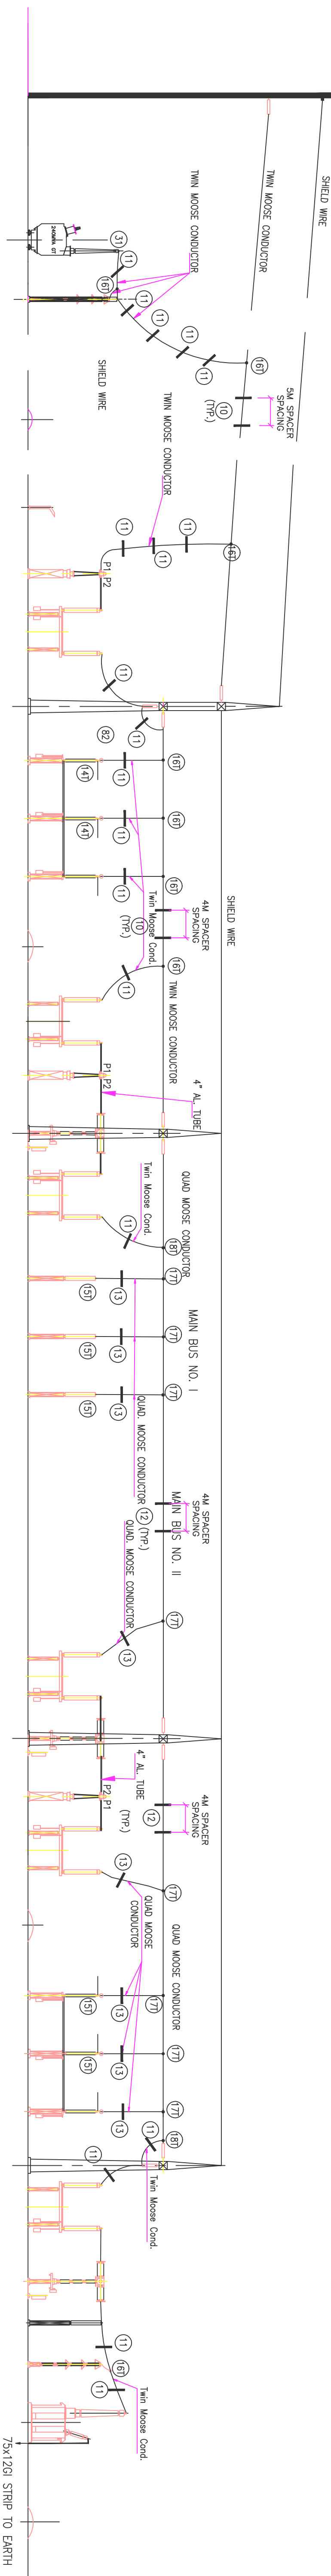

										W.O. No. DEPT. CODE 8109 TBEM 422									
TRANSMISSION PROJECTS DIVISION NEW DELHI										TITLE ERECTION KEY DIAGRAM & BOQ									
DRAWING NO. TB-05-0-353-316-005										SHEET NO. 07/11/12									
DATE 07/11/12										SIGNED 07/11/12									
SCALE 1:400										DWN/RS									
DEPT. SIGN DATE										SIGNED									
SHEET 2 OF 2										REV. 01									