



FIRST ANGLE PROJECTION ( ALL DIMENSIONS ARE IN MM. )

200-016-304-316-002


11 10 8 7 6 5 4 3 2 1

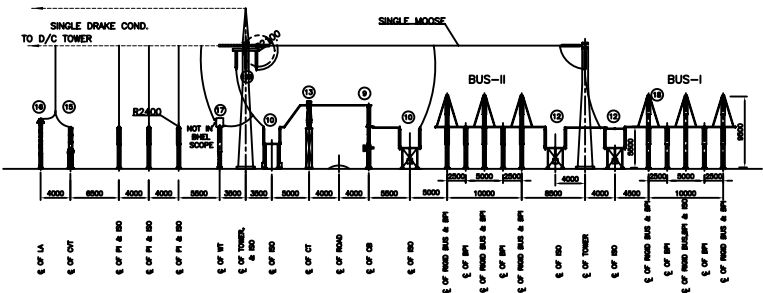


SECTION A-A  
(220kV Line Phase-2)

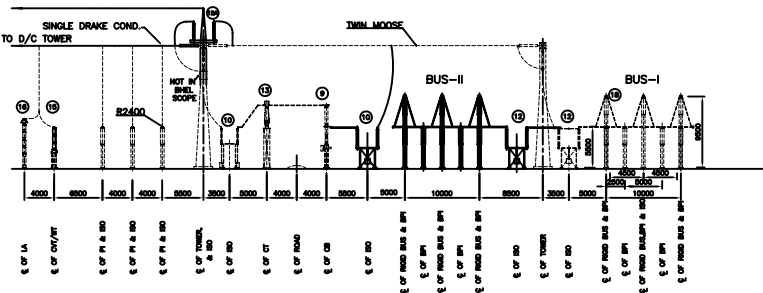


SECTION A-A  
(220kV Line Ph-1)

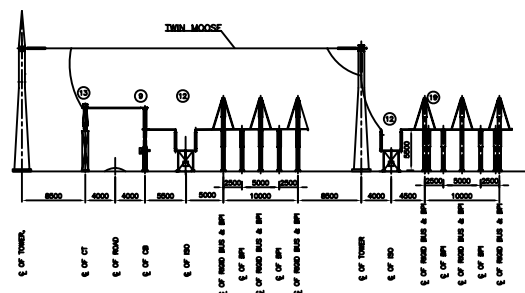


SECTION B-B  
(220kV)

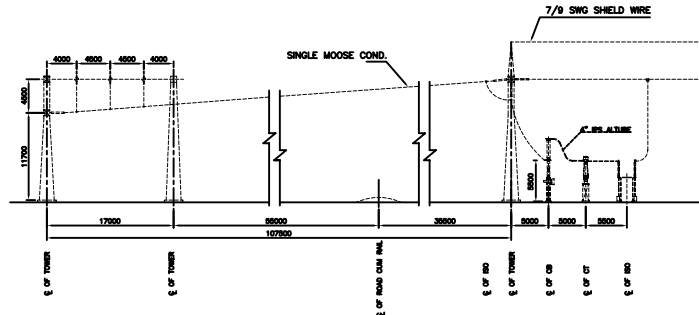


SECTION C-C  
(220kV)

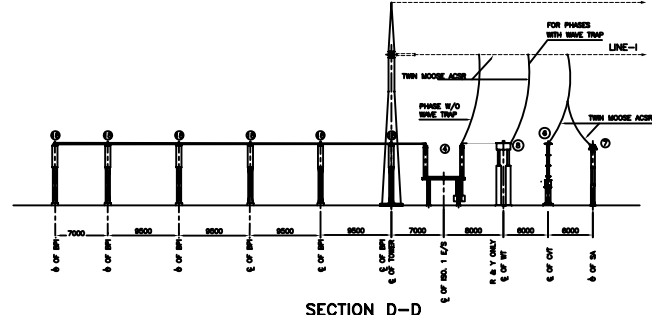

SECTION D-D  
(400kV)

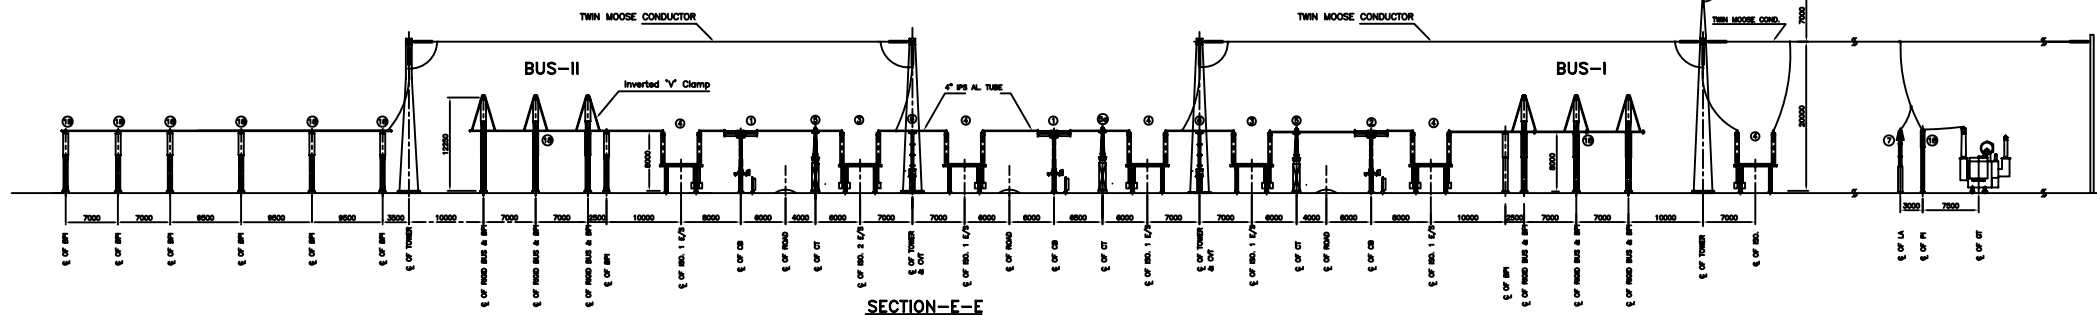

SECTION E-E  
(400kV GT-2 BAY)

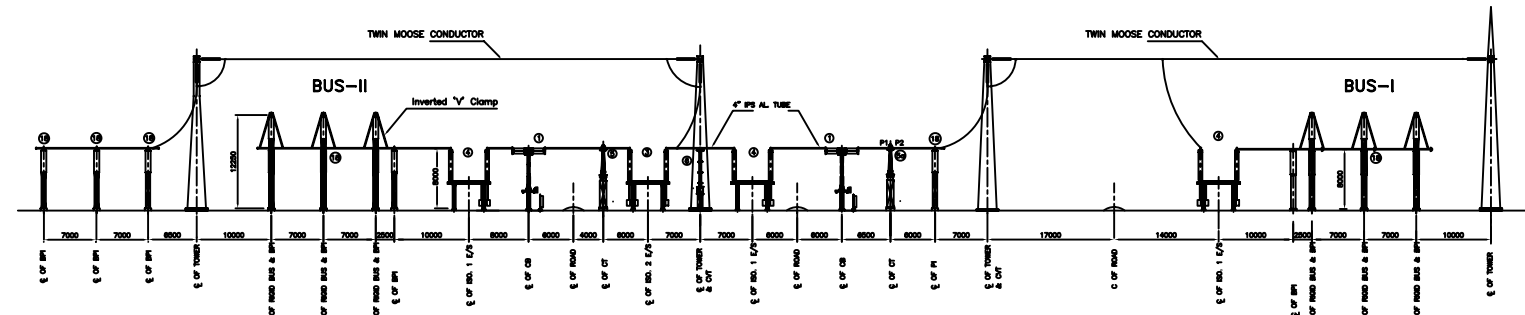

SECTION F-F  
(400kV FUTURE BAY)

LEGEND:

----- INDICATES EXISTING/FUTURE OR NOT IN BHTEL SCOPE  
————— INDICATES PRESENT SCOPE

		KARNATAKA POWER CORPORATION LIMITED BELLARY THERMAL POWER STATION STAGE-II (1x500MW)	
		BHARAT HEAVY ELECTRICALS LTD. TRANSMISSION PROJECTS DIVISION NEW DELHI	
ADDITIONAL INFORMATION W.O. NO. 422 STATUS CONTRACT DISTRIBUTION		COPY RIGHT AND CONFIDENTIAL The information on this document is the property of BHARAT HEAVY ELECTRICALS LIMITED It must not be used directly or indirectly in any way detrimental to the interest of the company.	
REV. DATE ALTERED MS -SD- 02 18.07.08 CHECKED MK -SD- ZONE Revised as per comments dated 11.06.08.		REV. DATE ALTERED MS -SD- 01 13.05.08 CHECKED MS/DW -SD- ZONE Approved SN -SD- TITLE SECTIONAL ELEVATION OF 400/220kV SWITCHYARD EXT	
DEPT. SCALE 1:425 SIGN DATE		DEPT. CODE 422 NAME MS SIGN MS DATE MS	
SHEET 1 OF 1		REV. 02	

PLOT ON W/P  
PAN THICK.  
ALL 0.25  
8,9 0.09  
11 0.20