

Ref: ENBPS02360

Scope of Supply

Item no	Material Code	Material Description	Drawing No/Rev No	Quantity (Nos)
10	964524270000	NAME PLATE F/ FBV-4600	4V460007515/08	5,600
20	964560220000	NAME PLATE-5934	4V593406522/02	100
30	964562150000	NAME PLATE-5217	4V521706671/01	30
40	964640330000	LUBE INSTRUCTION PLATE -BEARING-4125	4V412507707/01	1,600
50	964644270000	INSTRUCTION PLATE M.O.R-4753	4V475307942/00	100
60	964648680000	NAMEPLATE-4800 F/WH & XMT	4V480008881/04	1,600
70	964662740000	NAME PLATE	4VW00619451/02	125
80	964699790000	NAME PLATE F/ CHOKE - 4024	4V402493919/01	300

FOR TOLERANCES OF UNTOLERANCED DIMENSIONS


ALL DIMENSIONS ARE IN MILLIMETRES.  
DURING MANUFACTURE REFER RELEVANT QCP/QP

REV	DATE	ALTERED : D.LOGESH KUMAR
01	08.10.19	CHD & APPD : ARUNKUMAR P

"ISO 10423" REMOVED.  
"API-6A" LOCATION CHANGED.

DCP No.802485

CAUTION: The information on this document is the property of BHARAT HEAVY ELECTRICALS LTD. It must not be used directly or indirectly in any way detrimental to the interest of the company.

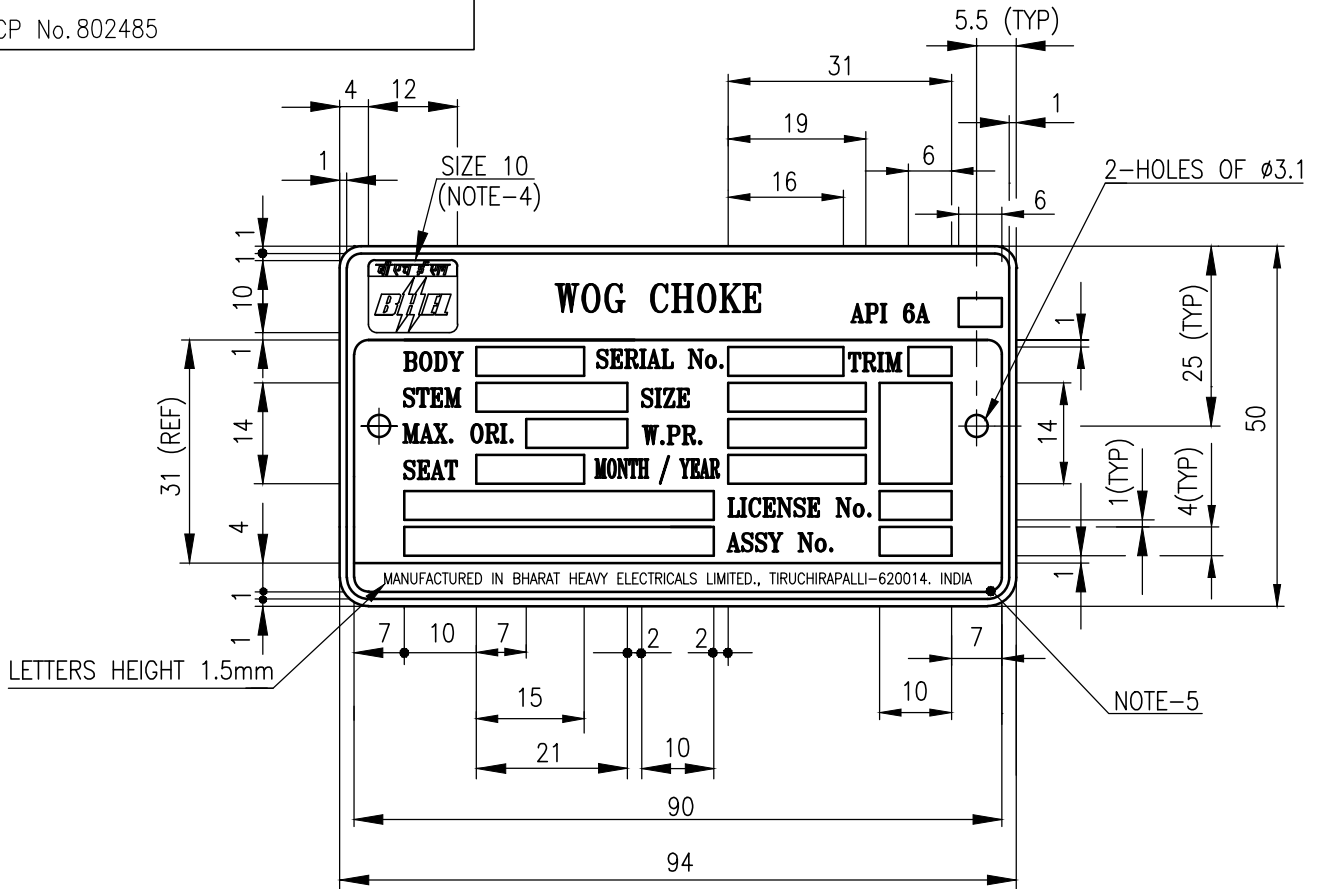

**NOTES :-**

- UNLESS OTHERWISE SPECIFIED, ALL LETTER HEIGHTS TO BE SUITABLY SELECTED.
- UNLESS OTHERWISE SPECIFIED FIGURES, SPACES AND BORDERS ARE TO BE RAISED AND BUFFED ON A BLACK BACK GROUND.
- THE PLATING SHALL BE CRACK RESISTING SO THAT WHEN BENT, THE PLATING DOES NOT CRACK.
- THE EMBLEM SHALL BE BASED ON CORP. STD. MONOGRAM 10-AA0401120 LATEST REVISION
- ALL CHARACTERS WITHIN THIS BORDER LINE ARE TO BE BRIGHT ON A BLACK BACKGROUND.

		964699790000	18-8 ST.STEEL 1mm THICKNESS			0.037			
NO OFF	DESCRIPTION	MATL CODE	MATL SPECN	HEAT TREATMENT	SCRAP SORT	NET WT (kg)	GROSS WT (kg)	DRAWING No	ITEM No
		BHARAT HEAVY ELECTRICALS LTD., UNIT: HIGH PRESSURE BOILER PLANT. TIRUCHIRAPALLI 620014.			DRN	NAME R.NATARAJAN	SIGN R.N	DATE 15-11-2015	NO.OF VAR
365-122					CHD	P.ARUNKUMAR	P.A	15-11-2015	—
					APPD	R.ELAYARAJA	R.E	15-11-2015	—
DEPT VL	CODE	340	SCALE NTS	WEIGHT (KG). —	REFERENCE INFORMATIONS —				NO. OF ITEMS —
TITLE NAME PLATE (FOR CHOKE)					CARD CODE U 01	DRAWING NO. 4-V-4024-93919			REV 01



FOR TOLERANCES OF UNTOLERANCED DIMENSIONS


ALL DIMENSIONS ARE IN MILLIMETRES.  
DURING MANUFACTURE REFER RELEVANT QCP/QP

DCP No. 802485  
ALTD: A.K.P. CHD: R.E. APPD: R.E. DT: 20.06.2019

REV 08 ISO 10423 REMOVED.  
API-6A LOCATION CHANGED.

ZONE  
08

CAUTION: The information on this document is the property of BHARAT HEAVY ELECTRICALS LTD. It must not be used directly or indirectly in any way detrimental to the interest of the company.

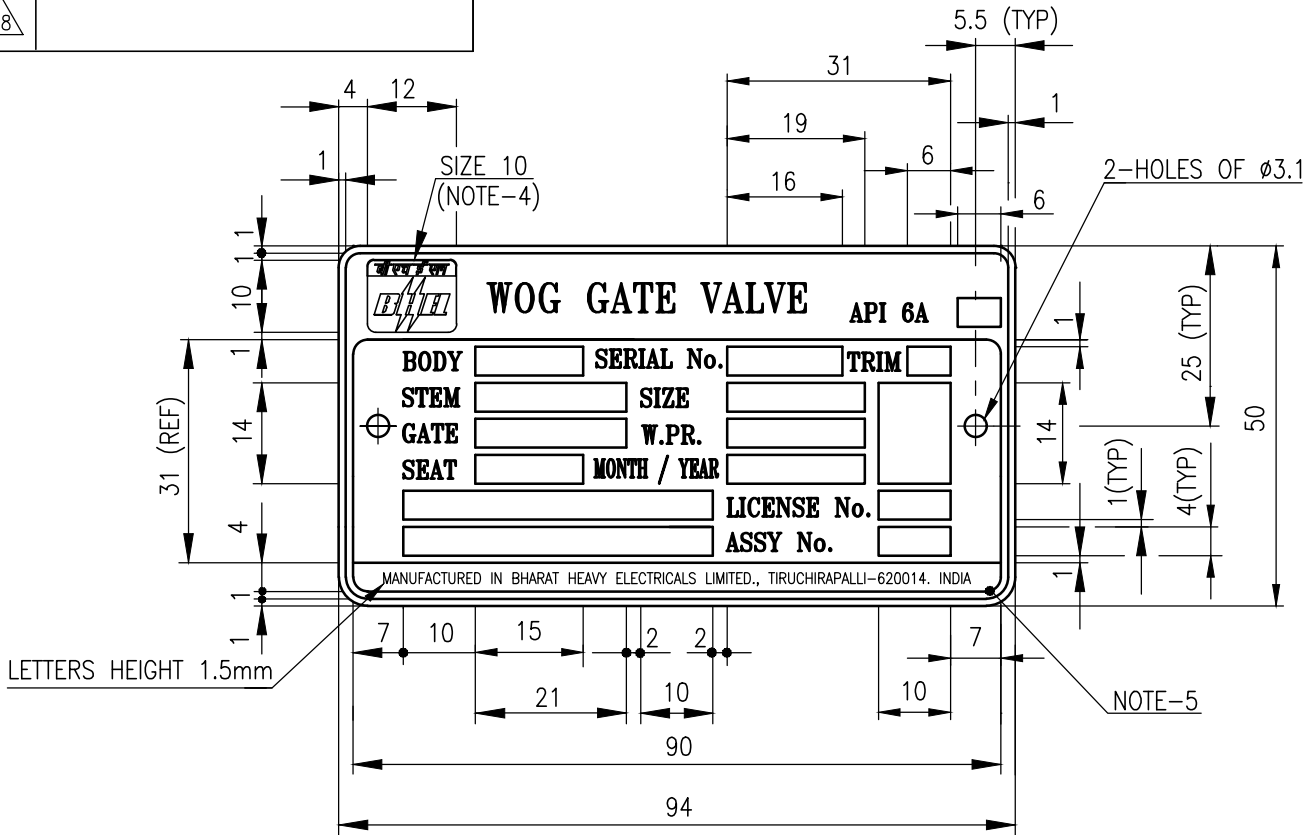

**NOTES:-**

- UNLESS OTHERWISE SPECIFIED, ALL LETTER HEIGHTS TO BE SUITABLY SELECTED.
- UNLESS OTHERWISE SPECIFIED FIGURES, SPACES AND BORDERS ARE TO BE RAISED AND BUFFED ON A BLACK BACK GROUND.
- THE PLATING SHALL BE CRACK RESISTING SO THAT WHEN BENT, THE PLATING DOES NOT CRACK.
- THE EMBLEM SHALL BE BASED ON CORP. STD. MONOGRAM 10-AA0401120 LATEST REVISION
- ALL CHARACTERS WITHIN THIS BORDER LINE ARE TO BE BRIGHT ON A BLACK BACKGROUND.

		96 452 427	18-8 ST.STEEL 1mm THICKNESS			0.037			
NO OFF	DESCRIPTION	MATL CODE	MATL SPECN	HEAT TREATMENT	SCRAP SORT	NET WT (kg)	GROSS WT (kg)	DRAWING No	ITEM No
<p>BHARAT HEAVY ELECTRICALS LTD., UNIT: HIGH PRESSURE BOILER PLANT. TIRUCHIRAPALLI 620014.</p>				DRN	NAME	SIGN	DATE	NO. OF VAR	
365-122				CHD	T.RAJARAMAN	<i>T.Rajaraman</i>	10-8-05	—	
				APPD	V.ALAGARSWAMI	<i>V.Alagarswami</i>	10-8-05	—	
DEPT VL	CODE	340	SCALE	WEIGHT (KG).	REFERENCE INFORMATIONS			NO. OF ITEMS	
			NTS	—	—			—	
TITLE				CARD CODE	DRAWING NO.			REV	
NAME PLATE (FOR FULL BORE VALVES)				U 01	4-V-4600-07515			08	






CAUTION: The information on this document is the property of BHARAT HEAVY ELECTRICALS LTD. It must not be used directly or indirectly in any way detrimental to the interest of the company.

FOR TOLERANCES OF UNTOLERANCED DIMENSIONS DURING MANUFACTURE REFER RELEVANT QCP/QP


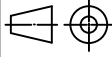
ALL DIMENSIONS ARE IN MILLIMETRES.

REV	DATE	ALTERED	VB	REV	DATE	ALTERED	VB
1	03.11.14	CHD & APPD	SSK & KRS	2	11.12.14	CHD & APPD	SSK & KRS
TAG COLUMN INCLUDED. DIMENSIONS ALTERED ACCORDINGLY.				PGMA-DU COLUMN INCLUDED. DIMENSIONS ALTERED ACCORDINGLY.			
DCP No.801829				DCP No.801858			

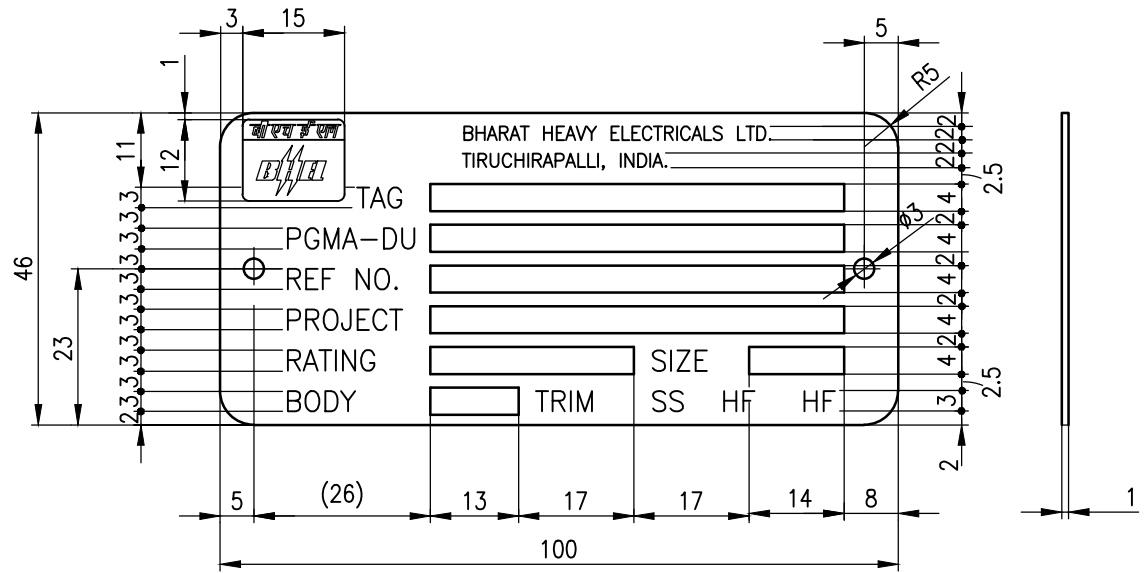

**NOTES:**


01. MATERIAL SHOULD BE IN ALUMINIUM.
02. THE NAME PLATE SHALL HAVE RAISED BRIGHT POLISHED LETTERS, EMBLEM ETC. ON ETCHED BLACK ENAMELLED BACKGROUND.
03. THE ENAMEL SHALL BE CRACK RESISTING SO THAT WHEN BENT THE ENAMEL DOES NOT CRACK.
04. MONOGRAM SHALL BE BASED ON CORPORATE STANDARD No. AA 040 11 20 REV.1
05. FINAL THICKNESS OF THE NAME PLATE AFTER ETCHING, ENAMELLING & POLISHING SHALL NOT BE LESS THAN 1mm. SUPPLIERS SHALL TAKE SUITABLE RAW MATERIAL THICKNESS TO MEET THE SPECIFIED FINAL THICKNESS.
06. THIN LINES SHOWN ARE FOR SPACING PURPOSE ONLY AND SHOULD NOT BE PRINTED.

		964662740000									
NO OFF	DESCRIPTION	MATL CODE	MATL SPECN	HEAT TREATMENT	SCRAP SORT	NET WT (kg)	GROSS WT (kg)	DRAWING No	ITEM No		
 <b>BHARAT HEAVY ELECTRICALS LTD.,</b> UNIT: HIGH PRESSURE BOILER PLANT. TIRUCHIRAPALLI 620014. 365-122								NAME	SIGN	DATE	NO.OF VAR
								V.BAIRAVAN		09.09.14	
								S.SATHEES		09.09.14	
								K.RAJASEKARAN		09.09.14	
DEPT VL	CODE	SCALE		WEIGHT (KG).		REFERENCE INFORMATIONS				NO. OF ITEMS	
320		N.T.S		0.015							
TITLE						CARD CODE	DRAWING NO.			REV	
NAME PLATE						U 01	4-V-W006-19451			2	

FOR TOLERANCES OF UNTOLERANCED DIMENSIONS DURING MANUFACTURE REFER RELEVANT QCP/QP

DCP No. 800479	ALT: <i>Raj</i>	APPD: <i>Mp</i>
	CHD: <i>Raj</i>	DATE: 27-6-05
REV 01	REVISED AND REDRAWN IN CAD.	
ZONE 		

CAUTION: The information on this document is the property of BHARAT HEAVY ELECTRICALS LTD. It must not be used directly or indirectly in any way detrimental to the interest of the company.

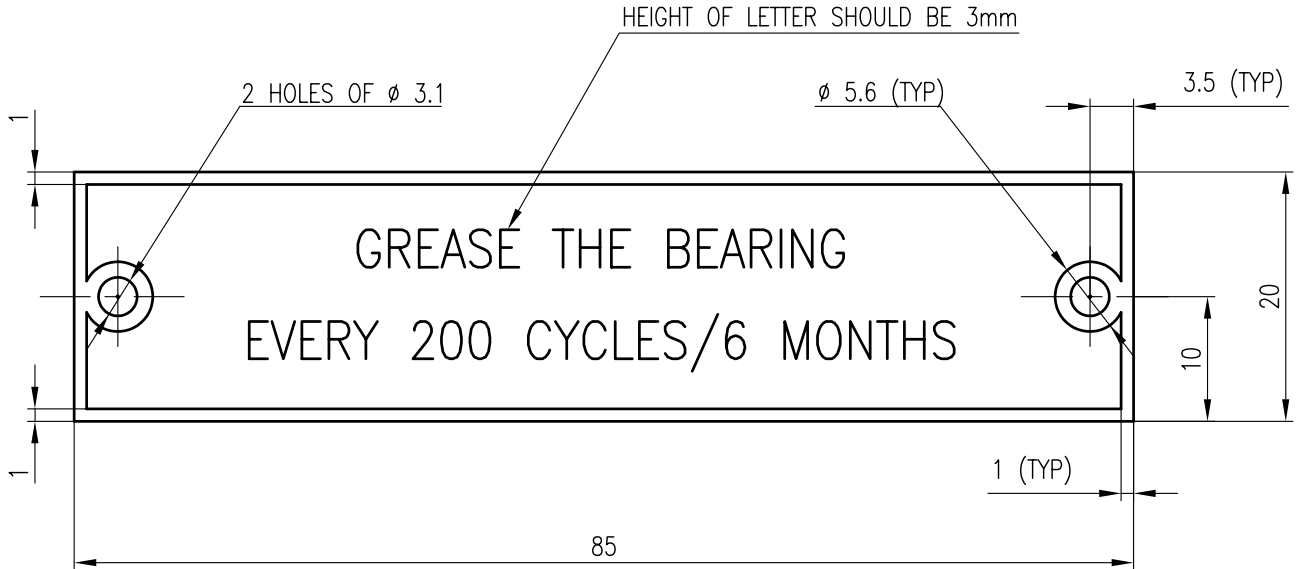

**NOTES:-**

1. MATERIAL : 18-8 STAINLESS STEEL, THICKNESS 1mm.
2. UNLESS OTHERWISE SPECIFIED FIGURES, SPACES AND BORDER TO BE RAISED AND BUFFED ON A BLACK BACKGROUND.
3. THE PLATING SHALL BE CRACK RESISTING SO THAT WHEN BENT, THE PLATING DOES NOT CRACK.
4. APPLICATION : USED IN GATE VALVE ASSY.

CAD REF No. o407707

COMP. CODE : 96 464 033 0000


						0.013				
NO OFF	DESCRIPTION	MATL CODE	MATL SPECN	HEAT TREATMENT	SCRAP SORT	NET WT (kg)	GROSS WT (kg)	DRAWING No	ITEM No	
	BHARAT HEAVY ELECTRICALS LTD., UNIT: HIGH PRESSURE BOILER PLANT. TIRUCHIRAPALLI 620014.	365-122		SCALE N T S	WEIGHT (KG). —	DRN	T.RAJARAMAN	SIGN <i>Rajaraman</i>	DATE 27-6-05	NO.OF VAR
						CHD	T.RAJARAMAN	<i>Rajaraman</i>	27-6-05	
						APPD	V.ALAGARSWAMI	<i>Mp</i>	27-6-05	
DEPT VL	—					REFERENCE INFORMATIONS				NO. OF ITEMS
CODE 340						BHEL DESIGN				
TITLE LUBE INSTRUCTION PLATE-BRG						CARD CODE U 01	DRAWING NO. 4-V-4125-07707			REV 01



ALL DIMENSIONS ARE IN MILLIMETRES.  
DURING MANUFACTURE REFER RELEVANT QCP/QP

FOR TOLERANCES OF UNTOLERANCED DIMENSIONS

REV	DATE	ALTERED
		CHD & APPD

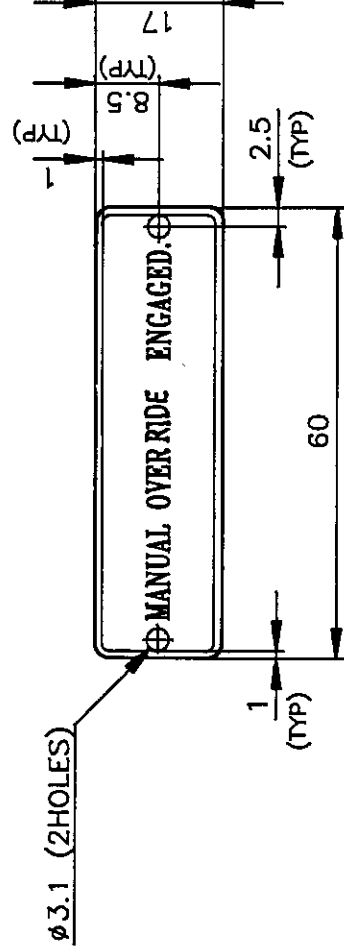



**NOTES:**

1. LETTER HEIGHTS SHOULD BE SUITABLY SELECTED.
2. THE PLATING SHALL BE CRACK RESISTING SO THAT WHEN BENT, THE PLATING DOES NOT CRACK.
3. ALL CHARACTERS WITHIN THE BORDER LINE ARE TO BE BRIGHT ON A BLACK BACK GROUND.
4. UNLESS OTHERWISE SPECIFIED FIGURES, SPACES AND BORDER TO BE RAISED AND BUFFED ON A BLACK BACK GROUND.



CAD REF 0407942

NO OFF	DESCRIPTION	MATL CODE	MATL SPECN	HEAT TREATMENT	SCRAP SORT	NET WT (KG)	GROSS WT (KG)	DRAWING NO	ITEM NO
	96 464 427	18-8 ST. STEEL 1mm THICKNESS				0.01			047
									
BHARAT HEAVY ELECTRICALS LTD., UNIT: HIGH PRESSURE BOILER PLANT. TIRUCHIRAPALLI 620014.									
DEPT VL	SCALE	WEIGHT (KG)	REFERENCE INFORMATION						
CODE 340	 N T S	0.01	---						
TITLE									
INSTRUCTION PLATE F/M.O.R.					DRAWING NO.				
(ENGAGEMENT.)					4-V-4753-07942				
REV									
---									


Size A4

CAUTION: The information on this document is the property of BHARAT HEAVY ELECTRICALS LTD. It must not be used directly or indirectly in any way detrimental to the interest of the company.

FOR TOLERANCES OF UNTOLERANCED DIMENSIONS DURING MANUFACTURE REFER RELEVANT OCP/OP

CAUTION : THE INFORMATION OF THIS DOCUMENT IS THE PROPERTY OF BHARAT HEAVY ELECTRICALS LIMITED IT MUST NOT BE USED DIRECTLY OR INDIRECTLY IN ANY WAY DETRIMENTAL TO THE INTEREST OF THE COMPANY.

REV	DATE	ALTERED	BY
01	15.3.97	CHECKED & APPD.	<i>[Signature]</i>
ZONE	QUALITY REFERENCES REMOVED.		
DCN: FS	0595		

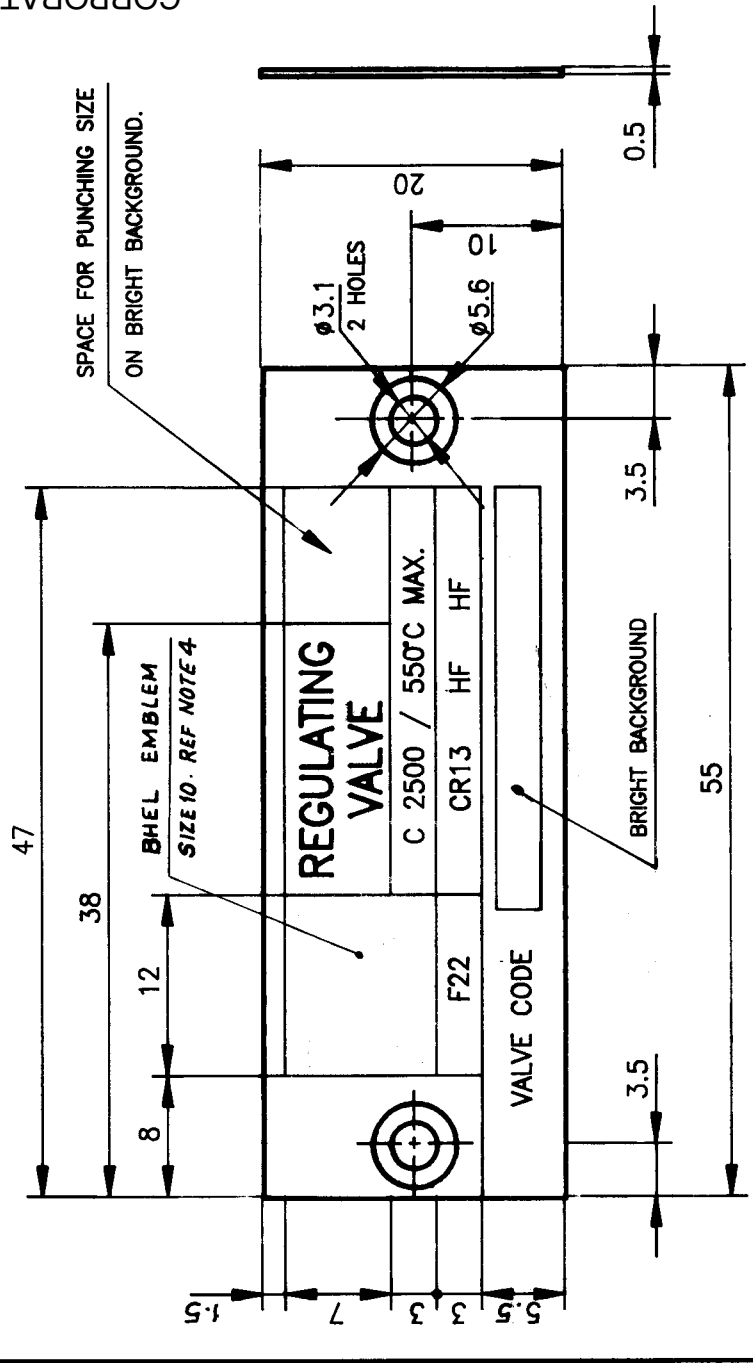

**NOTES :-**

1. MATERIAL : 18-8 Cr. Ni. STAINLESS STEEL
2. THE NAME PLATE SHALL HAVE RAISED BRIGHT POLISHED LETTERS, MONOGRAM, ETC. ON ETCHED **BLACK ENAMELLED BACKGROUND**.
3. THE ENAMEL SHALL BE CRACK RESISTING SO THAT WHEN BENT THE ENAMEL DOES NOT CRACK.
4. MONOGRAM SHALL BE BASED ON CORPORATE STANDARD No. AA 040 11 20 (**LATEST REVISION**)
5. FINAL THICKNESS OF THE NAME PLATE AFTER ETCHING, ENAMELLING & POLISHING SHALL NOT BE LESS THAN 0.5mm. SUPPLIERS SHALL TAKE SUITABLE RAW MATERIAL THICKNESS TO MEET THE SPECIFIED FINAL THICKNESS.



SL NO	DESCRIPTION	MATL CODE	MATL SPECN	HEAT TREATMENT	SCRAP SORT	NET WT (kg)	GROSS WT (kg)	COMP CODE	ITEM NO


		<b>BHARAT HEAVY ELECTRICALS LTD.,</b> BOILER PLANT UNIT, TIRUCHIRAPALLI-620 014.		SIGN <i>[Signature]</i>	DATE 14.9.92
DEPT VL CODE 320	GRADE OF UNTOL DIM C/M/F	FIRST ANGLE 	SCALE N T S	DRAWN N.P.ESWAR.	NAME N.P.ESWAR.
			WEIGHT (kg) 0.003	CHECKED N.NAGARAJAN.	NAME N.NAGARAJAN.
				APPROVED R.THIRUVENGADAM.	NAME R.THIRUVENGADAM.
				COMP CODE / REF 96 456 215	
				COMP CODE / REF 96 456 215	DATE 15.9.92
					ITEM No 15.9.92

TITLE	NAME PLATE	DRG No.	4-V-5217-06671	REVISION	01
-------	------------	---------	----------------	----------	----

FIRST ANGLE PROJECTION (ALL DIMENSIONS ARE IN MILLIMETRES)

REV. 01	DATE 10.8.90	ALTERED (M. Sanyal)	REV. 02	DATE 15.3.97	ALTERED (R. Mo Lewis)
MATERIAL CHANGED FROM ALUMINIUM TO STAINLESS STEEL THICKNESS 0.5mm WAS 1mm NOTE 5. ADDED.		DCN:FS 0595		CHECKED & APPD: (M)	
QUALITY REFERENCES REMOVED.					

BHEL EMBLEM SIZE 10  
REF NOTE 4

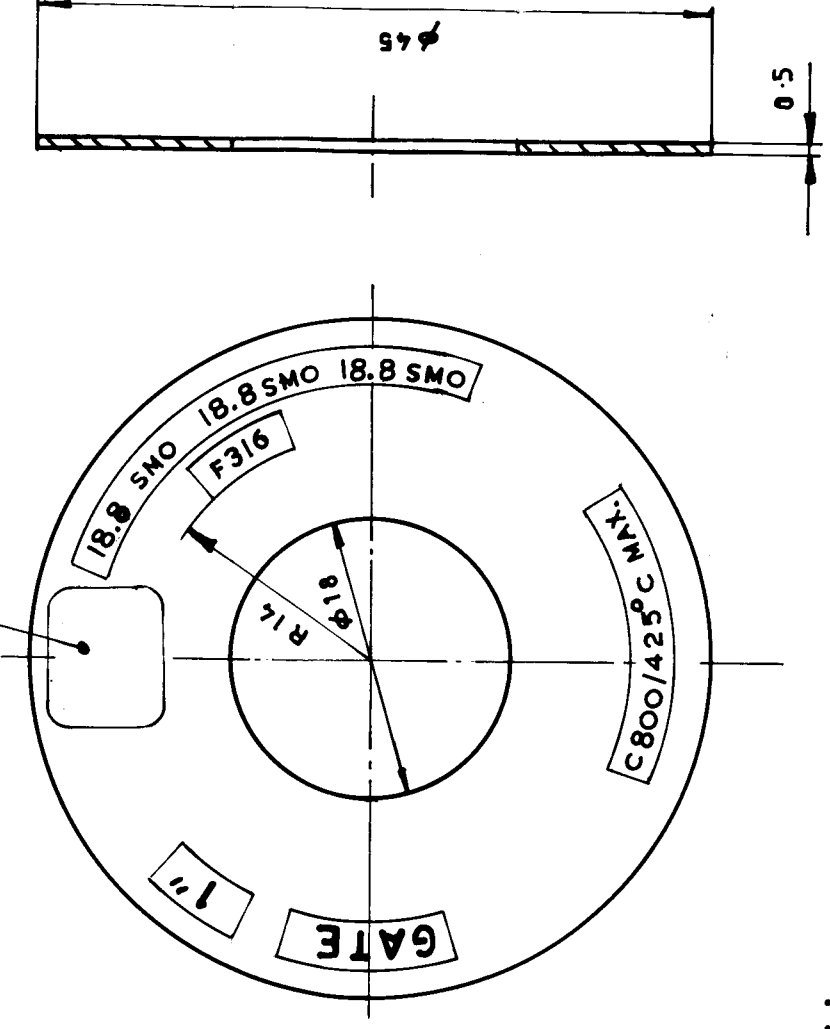

**NOTE :-**

1. MATERIAL : 18-8 Cr. Ni; STAINLESS STEEL.
2. THE NAME PLATE SHALL HAVE RAISED BRIGHT POLISHED LETTERS EMBLEM ETC ON ETCHED BLACK ENAMELLED BACKGROUND.
3. THE ENAMEL SHALL BE CRACK RESISTING SO THAT WHEN BENT THE ENAMEL DOES NOT CRACK.
4. THE MONOGRAM SHALL BE BASED ON CORPORATE STANDARD No. AA 040 11 20 (LATEST REVISION)
5. FINAL THICKNESS OF THE NAME PLATE AFTER ETCHING, ENAMELLING & POLISHING SHALL NOT BE LESS THAN 0.5mm. SUPPLIERS SHALL, TO MEET THE SPECIFIED FINISHABLE RAW MATERIAL THICKNESS TO MEET THE SPECIFIED FINAL THICKNESS.



		<b>Bharat Heavy Electricals Ltd.,</b> BOILER PLANT UNIT TIRUCHIRAPALLI - 620 014		DRN.	NAME	SIGN.	DATE
DEPT.	GRADE OF UNTOL. DIM. C/M/F	SCALE	WEIGHT (kg.)	APPD.			15.6.89
CODE		NTS	0.003	REF. TO ASSY./OLD DRG.			ITEM NO.
TITLE	<h1>NAME PLATE</h1>			96 456 022			
			CARD CODE	DRAWING NO.		REV.	
			U 01	4-V-5934-06522		01	

CAUTION: THE INFORMATION ON THIS DOCUMENT IS THE PROPERTY OF BHARAT HEAVY ELECTRICALS LIMITED. IT MUST NOT BE USED DIRECTLY OR INDIRECTLY IN ANY WAY DETRIMENTAL TO THE INTEREST OF THE COMPANY.



# BHARAT HEAVY ELECTRICALS LTD

VALVES PURCHASE

Trichy - 620 014. India

CONFIRMATION TO TERMS AND CONDITIONS

**Enquiry Reference:** ENBPS02360

<b><u>TERMS &amp; CONDITION</u></b>	<b><u>VENDOR CONFIRMATION</u></b>
<p><b>a. Vendor Quotation Reference No. and Date</b></p>	
<p><b>b. Pre-Qualification Requirement</b></p> <p>Vendor to furnish records of previous supplies of same or similar category items to any Central / State Govt Organization / PSU / Public Listed Company: To fulfil this criteria vendor shall submit previous records not more than 5 years old from date of part 1 bid opening.</p>	
<p><b>c. Vendor should give confirmation to BHEL's Technical Specification. To fulfil this criteria vendor shall submit the specification duly sealed and signed.</b></p> <p>Any deviations from the specification are to be furnished separately as "Schedule of Deviation".</p> <p>If there is no deviation vendor should indicate <b>"No Deviation"</b>.</p>	
<p><b>d. The offer has to be submitted as a <b>Two-part bid</b> (Techno-commercial &amp; Price bid)</b></p>	
<p><b>e. The tender will be finalized on item wise basis</b></p>	
<p><b>f. Terms of Payment:</b></p> <p><u>Indigenous Supplier (Non-MSE):</u> 100% direct EFT Payment after 60 days from the date of receipt and acceptance of materials at BHEL stores / against site acknowledgement.</p> <p><u>Indigenous Supplier (MSE):</u> Payment will be as per MSMED Act, 2006. (Udyam Registration Certificate to be enclosed along with the offer)</p>	
<p><b>g. Liquidated Damage:</b> Liquidated damages shall be 0.5% of the undelivered portion per week of the delay or part thereof subject to a maximum of 10% of the total order value.</p>	
<p><b>h. Delivery Terms:</b></p> <p>Prices shall be quoted on "<b>FIRM PRICE</b>" basis only.</p> <p><u>For Indigenous Supplies:</u> FOR BHEL Trichy</p>	
<p><b>i. Validity of Offer:</b> Prices should be valid for 60 days from the date of part-1 bid opening of this tender. The delay in responding to BHEL technical clarification beyond four days will be subsequently added to the validity period, Revised Price Bids will not be encouraged.</p>	
<p><b>j. Delivery period:</b></p> <p>Delivery period should be <b>6 weeks</b> from the date of purchase order.</p> <p>If supplier offers more than the required delivery period BHEL will operate 0.5% loading factor for evaluation of their offer for every week delay subject to a maximum of <b>2%</b>. Any other delivery period after loading to maximum will be rejected.</p>	
<p><b>k. Risk Purchase:</b></p> <p>Risk purchase penalties as per clause 5 of general terms and conditions is applicable for this enquiry. Non acceptance to risk purchase clause the offer is liable for rejection.</p>	



# BHARAT HEAVY ELECTRICALS LTD

VALVES PURCHASE

Trichy - 620 014. India

CONFIRMATION TO TERMS AND CONDITIONS

**Enquiry Reference:** ENBPS02360

<b><u>TERMS &amp; CONDITION</u></b>	<b><u>VENDOR CONFIRMATION</u></b>
<b>l. Guarantee Clause:</b> The vendor shall give a guarantee for the performance of his supplies for a period of eighteen months from the date of dispatch or twelve months from the date of commissioning whichever is earlier.	
<b>m. Performance Bank Guarantee:</b> Performance Bank Guarantee is not applicable for this enquiry	
<b>n. Counter-offering</b> Counter-offering is not applicable for this enquiry	
<b>o. Integrity Pact</b> Integrity pact is not applicable for this enquiry	



Maharatna Company

# BHARAT HEAVY ELECTRICALS LTD

VALVES PURCHASE

Trichy - 620 014, India

GENERAL TERMS AND CONDITIONS

Enquiry Reference: ENBPS02360

## 1. QUOTATIONS:

### a. BID system:

- i. Two part bid: The offers are invited in Two part bid system (Part I will be Techno-commercial bid and part II will be Price Bid). Techno-commercially suitable vendors alone will be intimated for price bid opening.

### b. Submission of offer:

- i. Offer called through e-Procurement mode: The bidder shall submit the bid online in BHEL e-Procurement portal at <https://eprocarebhel.co.in/>

The bidder would be required to register on the above e-procurement portal for submitting their bids. Offers through email and hardcopy are not acceptable.

- c. **Regulations**: Offers should be free from correction and erasures. Corrections if any must be attested. All amounts shall be indicated both in words as well as figures. In case of a difference between the amount quoted in words and figures, the amount quoted in words shall prevail.
- d. **PVC**: Price Variation clause not acceptable. Prices should be firm.
- e. **Catalogue**: Manufacturer's name, Trade Mark or Patent No. if any should be specified. Illustrative leaflets giving technical particulars are required along with quotation.
- f. **Samples**: Samples should be submitted separately, if specially requested in tender, before the due date of the enquiry. They should be clearly marked with the enquiry reference and date on the enclosing cover to facilitate identification.
- g. **GST Number**: GST registration number, HSN number (Item wise) with applicable taxes should be mentioned in the offer. If the vendor is not GST registered the offer is liable for rejection.
- h. **Deviation**. Any deviations from the specification are to be furnished separately as "Schedule of Deviation". If there is no deviation, vendor should indicate "No Deviation" in the offer.
- i. **Confirmation**: Confirmation for compliance is to be given in the offer for all the techno commercial conditions specified in the tender.

## 2. COMMERCIAL TERMS & CONDITIONS:

### a. Terms of Payment:

#### For Indigenous Suppliers:

If the materials are receivable at BHEL Stores, Trichy:

Payment term is 100% direct Payment after 60 days from the date of receipt and acceptance of materials.

Any deviation in the above payment terms, any other conditions in payment terms or any other payment terms will not be accepted and offers will not be considered.

**For New Suppliers**: For new suppliers not registered with BHEL, Trichy for the product, payment shall be made 60 days after receipt and acceptance of materials.

- b. **Liquidated Damage**: Liquidated damages shall be 0.5% of the undelivered portion per week of the delay or part thereof subject to a maximum of 10% of the total order value.

Any deviation from the above LD clause, loading will be applied to the extent to which it is not agreed by the bidder (at offered value)

Under GST regime, BHEL has to discharge GST liability on LD recovered from suppliers. Hence applicable GST shall also be recoverable from suppliers on LD amount. Debit note will be issued by BHEL for this amount, indicating the respective supply invoice number.

### c. Delivery Terms:

For Indigenous Suppliers: FOR BHEL Trichy inclusive of freight and insurance

- d. **Validity of Offer**: Prices should be fixed and should be valid for period as mentioned in the "Confirmation to the Terms and Conditions" attached.
- e. **Delivery period**: Delivery schedule will be as mentioned in the "Confirmation to the Terms and Conditions" attached. If supplier offers more than the required delivery period BHEL will operate 0.5% loading factor for evaluation of their offer for every week delay.



# BHARAT HEAVY ELECTRICALS LTD

## VALVES PURCHASE

Trichy - 620 014, India

### GENERAL TERMS AND CONDITIONS

#### Enquiry Reference: ENBPS02360

- f. **Guarantee period:** The vendor shall give a guarantee for the performance of his supplies for a period of **eighteen months** from the date of dispatch or **twelve months** from the date of commissioning whichever is earlier.
- g. **Miscellaneous:** Any conditions which might have been quoted by the seller and are in contravention to the terms of PO and which have not been specifically accepted by Purchaser will not be applicable to the contract/PO.
- h. **Performance Bank Guarantee:** If tender calls for Performance Bank Guarantee, vendor should provide a performance bank guarantee (PBG) in BHEL format for 10% of the total Purchase order value valid for warranty/guarantee period with an additional claim period of 2 months. PBG should be issued from list of consortium banks.
- i. **Counter Offering:** If counter offering is applicable for the enquiry, the L1 rates will be counter-offered to other eligible vendors as per below points
  - In case there are only two qualified offers for any item, the L1 rate will be counter-offered to the L2 vendor.
  - In case of more than two qualified offers for any item, the L1 rates will be counter-offered to maximum (n-1) vendors (where 'n' is the no. of techno-commercially qualified vendors) or the no. of vendors required (as mentioned in the "Confirmation to the Terms and Conditions" attached), whichever is lower.
  - In case a lower ranked vendor does not accept the counter-offered rates, the rates may be offered to next higher ranked vendor.
  - The manner of splitting of the enquiry quantity across L1 and counter-offer accepted vendors will be as per the ratios mentioned in the "Confirmation to the Terms and Conditions" attached.

#### **3. COMPLIANCE / ACCEPTANCE REQUIRED FOR FOLLOWING POINTS TO ENSURE INPUT TAX CREDIT**

- a. Response to Tenders for Indigenous supplier/Vendor will be entertained only if the vendor has a valid GST registration No (GSTIN) which should be clearly mentioned in the offer. If the Vendor is exempted from GST registration, a declaration with due supporting documents need to be furnished for considering the offer. Vendor under composition scheme should declare that he is a composition Vendor supported by the screen shot taken from GST portal. The dealer has to submit necessary documents if there is any change in status under GST.
- b. Supplier shall mention their GSTIN in all their invoices (incl. credit Notes, Debit Notes) and invoices shall be in the format as specified/prescribed under GST laws. Invoices shall necessarily contain Invoice number (in case of multiple numbering system is being followed for billing like SAP invoice no, commercial invoice no etc., then the Invoice No. which is linked/uploaded in GSTN network shall be clearly indicated), Billed to party (with GSTIN) & Shipped to party details, item description as per PO, Quantity, Rate, Value, applicable taxes with nomenclature (like IGST, SGST, CGST & UTGST) separately, HSN/ SAC Code, Place of Supply etc.
- c. Invoices will be processed only upon completion of statutory requirement and further subject to following:
  - i. Vendor declaring such invoice in Form GST ANX-1
  - ii. Receipt of Goods or Services and Tax invoice by BHEL
- d. All invoices shall bear the HSN Code for each item separately (Harmonized System of Nomenclature)/ SAC code (Services Accounting Code).
- e. As the continuous uploading of tax invoices in GSTN portal (in GST ANX-1) is available for all (i.e. both Small & Large) tax payers under proposed new GST Return System, all invoice raised on BHEL may be uploaded immediately in GST portal on despatch of material /rendering of services. The supplier shall ensure availability of Invoice in GST portal before submission of invoice to BHEL. Invoices will be admitted by BHEL only if the invoices are available in GSTN portal (in BHEL's GST ANX-2).
- f. A declaration to the effect that all invoice particulars are/were uploaded in the GSTN network/ portal & all tax liability as per GST rules and regulations have been and will be discharged, shall be mentioned in the invoice. If not mentioned in the invoice, a separate declaration shall be submitted as per the requirement of BHEL.
- g. All documents like Test Certificate, LR copy, any other document mentioned in PO, shall be sent along with the vehicle/consignment. For all consignments received within the calendar month, input credit will be availed within that month in line with monthly returns filing cycle. In case of any discrepancy in the document or non-submission of documents mentioned in the PO, then BHEL will not be able to accept or account the material, in such case availing of tax credit will be deferred to next month or so.
- h. In case of discrepancy in the data uploaded by the supplier in the GSTN portal or in case of any shortages or rejection in the supply, then BHEL will not be able to avail the tax credit and will notify the supplier of the same. Supplier has to rectify the data discrepancy in the GSTN portal or issue credit note or debit note (details also to be uploaded in GSTN portal) for the shortages or rejections in the supplies or additional claims, within the calendar month informed by BHEL.



# BHARAT HEAVY ELECTRICALS LTD

## VALVES PURCHASE

Trichy - 620 014, India

### GENERAL TERMS AND CONDITIONS

#### Enquiry Reference: ENBPS02360

- i. In cases where invoice details have been uploaded by the vendor but failed to remit the GST amount to GST Department (Form PMT-08 or Form GST RET-01 to be submitted) within stipulated time, then GST paid on the invoices pertaining to the month for which GST return not filed by the vendor will be recovered from the vendor along with the applicable interest (currently 24% p.a) and all subsequent bills of the vendor will not be processed till filing of the GST return by the vendor.
- j. Under GST regime, BHEL has to discharge GST liability on LD recovered from suppliers/contractors. Hence applicable GST shall also be recoverable from suppliers/contractors on LD amount. For this, debit note will be issued by BHEL indicating the respective supply invoice number.
- k. In case any changes in taxes and duties as per Gov. Notification (including GST), the same shall be applicable from time to time.
- l. Duplicate copy of the Invoice meant for the transporter should accompany the material as stipulated under CE Rules 52A and 172C OR 57CE.
- m. TDS on GST shall be applicable as per the GST Act.
- n. In case GST credit is denied to BHEL due to non-receipt or delayed receipt of goods and/ or tax invoice or expiry of timeline prescribed in GST law for availing such ITC, or any other reasons not attributable to BHEL, GST amount claimed in the invoice shall be disallowed to the vendor.
- o. Where any GST liability arising on BHEL under Reverse Charge (RCM), the vendor has to submit the invoices to BHEL well within the timeline prescribed in GST Law, to enable BHEL to discharge the GST liability. If there is a delay in submission of invoice by the vendor resulting in delayed payment of GST by BHEL along with Interest, then such Interest payable or paid shall be recovered from the vendor.
- p. GST TDS will be deducted as per Section 51 of CGST Act 2017 and in line with Notification 50/2018 – Central Tax dated 13.09.2018. GST TDS certificate which will be generated in GST portal subsequent to vendor accepting the TDS deduction in the GST portal, will be issued to the vendor.

#### **4. SPECIAL PROVISIONS FOR MICRO AND SMALL ENTERPRISES (MSE):**

- a. 25% of the tendered quantity is earmarked for MSE suppliers in this tender.
- b. If L1 vendor (or) Counter offer accepted vendor/s is from a Micro / Small enterprise which put together covers 25% of the total tendered quantum, the 25% earmarking provision is not applicable.
- c. Out of the 25% tendered quantity reserved for MSE suppliers, 6.25% shall be earmarked for procurement from MSE owned by SC / ST entrepreneurs. In the event of failure of such Micro and Small enterprises to participate in the tender process or meet the tender requirements and the L1 price, the 6.25% sub-target for procurement ear-marked MSE owned by SC / ST entrepreneurs shall be met with other MSE enterprise/s.
- d. 3% reservation for women owned MSEs within the above mentioned 25% reservation. In the event of failure of such Micro and Small enterprises to participate in the tender process or meet the tender requirements and the L1 price, the 3% sub-target for procurement ear-marked MSE owned by women entrepreneurs shall be met with other MSE enterprise/s. The definition for MSEs owned by Women Entrepreneurs is clarified as:
  - i. In case of proprietary MSE, proprietor shall be woman.
  - ii. In case of partnership MSE, the women partners shall be holding at least 51% share in the unit.
  - iii. In case of private limited companies, at least 51% share shall be held by the women promoters.
- e. In case MSE vendor participating in the tender quotes within the price band of LI +15%, they will be allowed to supply the portion of the requirement subject to acceptance of LI price by MSE vendor. In case of more than one such MSE, the supply shall be shared proportionately, provided the available quantum can be split.
- f. In a tender where both MSE and Non-MSE Vendors have participated and non-MSE Vendor has become the lowest bidder and the quantum envisaged in the tender cannot be split, then the MSE vendor will be given preference for ordering the available quantum provided the MSE vendor quoted price is within L1 + 15%, and if the MSE vendor accepts the L1 rate.
- g. MSE suppliers can avail the intended benefits only if,

The vendor submits along with offer, a copy of the Udyam Registration Certificate.

(or)

The vendor has already submitted the above documents for the financial year of the date of part-1 bid opening and the MSE status has been updated in BHEL Trichy's records.

Non submission of such documents will lead to consideration of their bids at par with other bidders and MSE status of such suppliers shall be shifted to Non MSE supplier till the supplier submits these documents.



# BHARAT HEAVY ELECTRICALS LTD

## VALVES PURCHASE

Trichy - 620 014, India

### GENERAL TERMS AND CONDITIONS

#### Enquiry Reference: ENBPS02360

- h.** Definitions of MSEs owned by SC/ST is under:
- In case of proprietorship firm, proprietor must be SC/ST.
  - In case of partnership firm, the SC/ST partners must be holding at least 51% shares in the unit.
  - In case of private limited companies, at least 51% share must be held by SC/ST promoters.
  - The caste/Tribe/Community certificate issued by the following authorities in the prescribed form for SCs/STs can be considered.
- i.** Authorized to Issue SC/ST certificate:
- District Magistrate/Additional District Magistrate/Collector/Deputy commissioner/Additional Deputy Commissioner/Deputy collector/1st class stipendiary magistrate/Sub divisional Magistrate/Taluka Magistrate/Executive magistrate/Extra Assistant commissioner.
  - Chief Presidency magistrate/Additional chief presidency magistrate/Presidency magistrate.
  - Revenue Officer not below the rank of tehsildar.
  - Sub-Divisional officer of the area where the individual and / or his family normally resides.
- j.** To avail the benefits of MSE under SC/ST category, the related documents as stated above should be submitted along with tender documents.
- k.** Payment for MSE vendors will be as per MSMED Act, 2006.

#### **5. RISK PURCHASE PENALTIES**

- a.** In case of delay in delivery beyond PO delivery /mutually agreed delivery, or vendor fails /refuses to complete the PO as per terms, or insufficient facilities at vendor's works to execute a PO, BHEL has the right to get the items ordered elsewhere at the risk and cost of the vendor with notice to the vendor and the additional expenditure / difference in cost, if any, including consequential cost shall be recovered from the defaulted vendor. Also, in such case of withdrawal of orders, BHEL shall recover the additional expenditure / difference from vendor by adjusting against amount due to vendor and/or by invoking the BG and/or by any other suitable means as decided by BHEL. In addition, BHEL may recover from the defaulter vendor any loss to BHEL arising due to withdrawal of orders in such case, and action shall be taken as per latest revision of BHEL Guidelines for Suspension of Business dealings with Suppliers / Contractors.
- b.** BHEL has the right to divert/cancel the order if the vendor has not procured minimum 50% of the quantity of raw materials within 60 days from PO date. Purchase order placed on steel mills and with proper payment voucher/proof will be considered for not cancelling the PO by BHEL. The submission of data by vendor for DB clearance by BHEL/QC shall be the proof of procurement. This is to avoid delay in project schedule due to delay in raw material procurement by vendors. In case the vendor fails to procure at least 50% of the quantity of raw materials within 60 days from PO date, BHEL has the right to get the items ordered elsewhere at the risk and cost of the defaulting Vendor and the additional expenditure / difference in cost, if any, including consequential cost shall be recovered from the defaulting Vendor and action shall be taken as per latest revision of BHEL Guidelines for Suspension of Business dealings with Suppliers / Contractors and SEARP.
- c.** The defaulted vendor shall be liable for any loss, which BHEL may sustain by reason of such risk purchases in addition to liquidated damages as mentioned under LD clause.
- d.** Vendors pending payments shall be withheld to cover the liabilities of BHEL towards risk purchase, if any.
- e.** Reasons like power cut, labour issues, machine break down, etc. which are controllable by the sub-contractor shall not be accepted as reason for delay for delivery extension purposes.
- f.** If PO delivery needs to be extended for reason attributable to BHEL, vendor may request BHEL in writing for delivery extension with justifications within 15 days from date of PO closure and before invoice.
- g.** Process of calculating the risk and cost amount is as follows:  
Risk & Cost Amount= [(A-B) + (A x H/100)]  
Where,  
A= Value of Balance scope of Work/ Supply (\*) as per rates of new contract  
B= Value of Balance scope of Work/ Supply (\*) as per rates of old contract being paid to the contractor/ supplier at the time of termination of contract i.e. inclusive of PVC & ORC, if any.  
H = Overhead Factor to be taken as 5  
In case (A-B) is less than 0 (zero), value of (A-B) shall be taken as 0 (zero).  
\*(Balance scope of work/ supply)



# BHARAT HEAVY ELECTRICALS LTD

VALVES PURCHASE

Trichy - 620 014, India

## GENERAL TERMS AND CONDITIONS

### Enquiry Reference: ENBPS02360

Difference of Contract Quantities and Executed Quantities as on the date of issue of Letter for "Termination of Contract", shall be taken as balance scope of Work/ Supply for calculating risk & cost amount. Contract quantities are the quantities as per original contract. If, Contract has been amended, quantities as per amended Contract shall be considered as Contract Quantities. Items for which total quantities to be executed have exceeded the Contract Quantities based on drawings issued to contractor from time to time till issue of Termination letter, then for these items total Quantities as per issued drawings would be deemed to be contract quantities. Substitute/ extra items whose rates have already been approved would form part of contract quantities for this purpose. Substitute/ extra items which have been executed but rates have not been approved, would also form part of contract quantities for this purpose and rates of such items shall be determined in line with contractual provisions. In-case portion of work is being withdrawn, contract quantities pertaining to portion of work withdrawn shall be considered as 'Balance scope of work/supply' for calculating Risk & Cost amount.

- h. Vendors are cautioned that, withdrawal after price bid opening or after contract signing or PO/LOI acceptance will be construed as tampering with BHEL's tender process. Suitable action for suspension of further business with the vendor may be taken as per BHEL corporate procedures.
- i. Abridged version of extant 'Guidelines for suspension of business dealings with suppliers/ contractors' has now been uploaded on [www.bhel.com](http://www.bhel.com) on "supplier registration page" at the following link: [http://www.bhel.com/vender\\_registration/vender.php](http://www.bhel.com/vender_registration/vender.php) (Guidelines for suspension of business dealings with suppliers/ contractors).

### **6. GENERAL CONDITIONS**

- a. The manner of finalization will be as mentioned in the "Confirmation to the Terms and Conditions" attached. Separate orders will be released for each project and documents should be supplied for each order separately.
- b. BHEL reserves the right to reduce the tender quantity and to NOT to order for some or all material based on the changes in project.
- c. BHEL shall have the right to visit vendor works during the execution of contract along with end customer for verifying status, inspection and testing of the material.
- d. BHEL reserves the right to negotiate or re-float the tender in case the quoted prices are not acceptable.
- e. Supplier shall arrange packing to avoid lose or damages during Road Transport, Site handling & Storage.
- f. BHEL reserves the right to reject the offer of a particular bidder due to unsatisfactory past performance in the execution of a contract at any of BHEL projects / units.
- g. The Drawings and Technical documents given in this enquiry are the sole property of BHEL. This should not be misused in any form.
- h. Purchase Order, PO Item serial number, Material code, Quantity should be clearly marked on the packing
- i. Confirmation for compliance is to be given in the offer for all the conditions specified above and to the respective Purchase Specification.
- j. The bidder along with its associate/collaborators/sub-contractors/sub-vendors/consultants/service providers shall strictly adhere to BHEL fraud prevention policy (refer [www.bhel.com](http://www.bhel.com)) and shall immediately bring to the notice of the BHEL management about any fraud or suspected fraud as soon as it comes to their notice.
- k. For this procurement, Public Procurement (Preference to Make in India), Order 2017 dated 15.06.2017, 28.05.2018, 29.05.2019 and 04.06.2020, issued by DPIIT, Ministry of Commerce and Industry. If any subsequent Orders issued by the respective Nodal Ministry shall be applicable even if issued after issue of this NIT but before finalization of contract / PO / WO against this NIT. In the event of any Nodal Ministry prescribing higher or lower percentage of purchase and / or local content in respect of this procurement, same shall be applicable. Default purchase preference shall be 20% to local suppliers with default minimum local content of 50%.

### **7. DOCUMENTATION:**

- a. **With Consignment:** Duplicate for transporter copy, Original Invoice, Packing List, Delivery Challan, O&M manual (if applicable) Material Test Certificate, Test Certificates, Compliance Certificate, Guarantee/Warranty Certificate and other documents mentioned in PO/TDC/Drawing.
- b. **To Purchase:**



Maharatna Company

# BHARAT HEAVY ELECTRICALS LTD

VALVES PURCHASE

Trichy - 620 014, India

GENERAL TERMS AND CONDITIONS

Enquiry Reference: ENBPS02360

- i. FOR BHEL TRICHY case- Original Invoice, Duplicate for transporter copy, Packing list, LWB and Delivery challan, GST declaration as mentioned in point 3c.
- ii. FOR Site case- Original Invoice, Original LWB, Original Packing List, Original IBR documents, Original despatch clearance Certificate and Inspection report, Test certificates as per PO, Original Site Acknowledgment etc.
- c. **Identification:** Material code, Purchase Order, PO item serial number, Unique serial number if any should be provided in all despatch documents, materials and packing clearly.

## 8. TENDER EVALUATION:

### a. Techno-commercial Bid.

- i. All vendors should submit General arrangement drawing, datasheet and C&I diagram (if any) of the offered product
- ii. Point by point technical confirmation of all pages of our technical specifications and commercial conditions are required with your sign and seal along with techno commercial offer.
- iii. Offers from supplier not having technical capability or not agreed for commercial terms, will be rejected.

### b. Price Bid.

- i. Bidders qualified for part I will be intimated for participating in priced bid opening.
- ii. L1 bidder will be decided based on landed cost for the equipment to BHEL.

#### Indigenous Vendors

Total Landed cost/rate for each item = FOR Rate in INR (A) + Applicable Taxes (B) + Loading non-acceptance of commercial terms (C) – Applicable input tax credit (D)

A - Indigenous vendors submit offers on Free on Road (FOR), Stores, HPBP BHEL Trichy in INR.

B - Applicable GST and any other charges quoted by indigenous vendors will be added to the base price.

C - Loading for non-acceptance of payment terms, delivery schedule & liquidated damages (LD) will be added to the F.O.R. value for arriving the landed rate.

D - However, input tax credit shall be availed for GST, hence the same is excluded for arriving at the landed cost.

- iii. In case of tie for the L1 positions,
  - a. In the course of evaluation, if more than one bidder happens to occupy L1 status, effective L1 will be decided by soliciting discounts from respective L1 bidders.
  - b. In case more than one bidder happens to occupy the L1 status even after soliciting discounts, the L1 bidder shall be decided by a toss/draw of lots, in the presence of the respective L1 bidders(s) or their representative(s).
  - c. Ranking will be done accordingly, BHEL's decision in such situation shall be final and binding.

#### Note:

All clarifications / issues shall be addressed directly to the tender issuing (procurement) department's officials whose contact details are provided below

(1)  
S Suresh  
Deputy Manager  
Valves Purchase  
24 Building, 3<sup>rd</sup> Floor,  
BHEL, Trichy-620014  
+91 431 2578668  
[suresh.s@bhel.in](mailto:suresh.s@bhel.in)

(2)  
Ajay Kumar Gupta  
AGM  
Valves Purchase  
24 Building, 3<sup>rd</sup> Floor,  
BHEL, Trichy-620014  
+91 431 2578156  
[ajaykumar.gupta@bhel.in](mailto:ajaykumar.gupta@bhel.in)

\*\*\*\*\*