


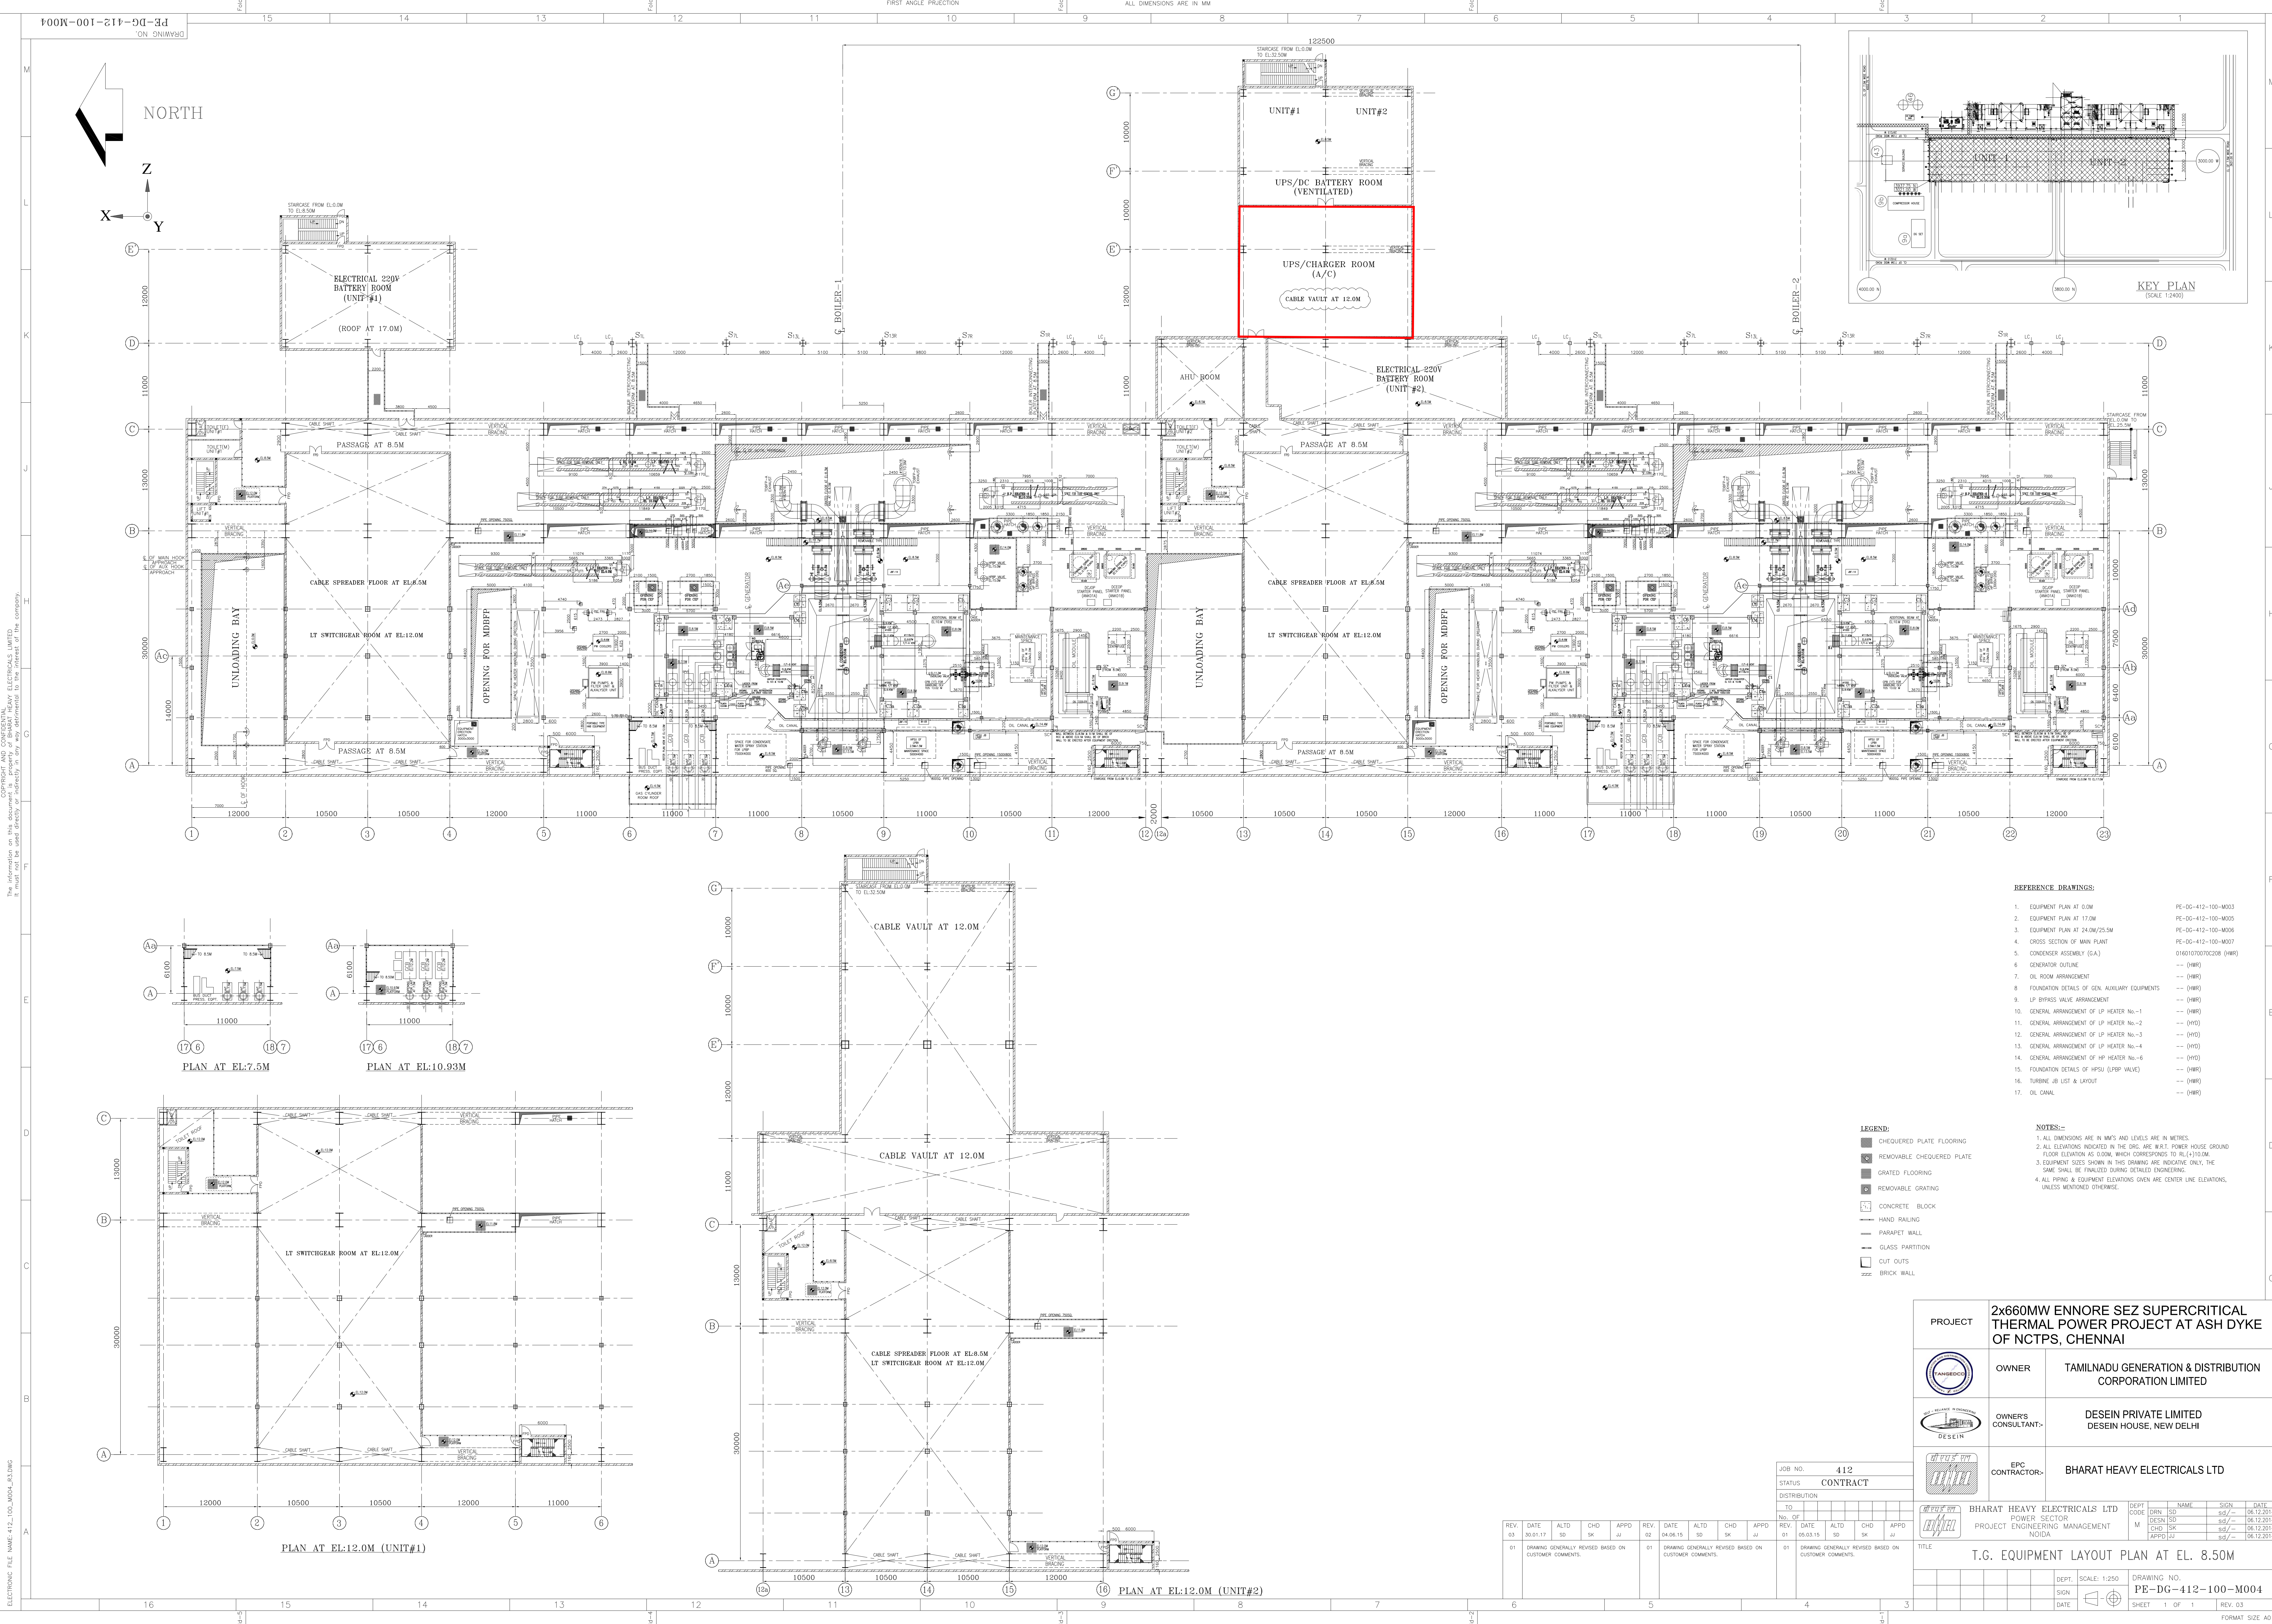

- REFERENCE DRAWINGS:
- | | |
|--|-----------------------|
| 1. EQUIPMENT PLAN AT 0.0M | PE-DG-412-100-M003 |
| 2. EQUIPMENT PLAN AT 17.0M | PE-DG-412-100-M005 |
| 3. EQUIPMENT PLAN AT 24.0M/25.0M | PE-DG-412-100-M006 |
| 4. CROSS SECTION OF MAIN PLANT | PE-DG-412-100-M007 |
| 5. CONDENSER ASSEMBLY (S.A.) | 01601070070C208 (HWR) |
| 6. GENERATOR OUTLINE | -- (HWR) |
| 7. OIL ROOM ARRANGEMENT | -- (HWR) |
| 8. FOUNDATION DETAILS OF GEN. AUXILIARY EQUIPMENTS | -- (HWR) |
| 9. LP BYPASS VALVE ARRANGEMENT | -- (HWR) |
| 10. GENERAL ARRANGEMENT OF LP HEATER No-1 | -- (HWR) |
| 11. GENERAL ARRANGEMENT OF LP HEATER No-2 | -- (HWR) |
| 12. GENERAL ARRANGEMENT OF LP HEATER No-3 | -- (HWR) |
| 13. GENERAL ARRANGEMENT OF LP HEATER No-4 | -- (HWR) |
| 14. GENERAL ARRANGEMENT OF HP HEATER No-6 | -- (HWR) |
| 15. FOUNDATION DETAILS OF HPSU (LPSP VALVE) | -- (HWR) |
| 16. TURBINE JB LIST & LAYOUT | -- (HWR) |
| 17. OIL CANAL | -- (HWR) |

- NOTES:-
1. ALL DIMENSIONS ARE IN MM'S AND LEVELS ARE IN METRES.
 2. ALL ELEVATIONS INDICATED IN THE Dwg. ARE W.R.T. POWER HOUSE GROUND FLOOR ELEVATION AS 0.0M, WHICH CORRESPONDS TO RL(+110.0M).
 3. EQUIPMENT SIZES SHOWN IN THIS DRAWING ARE INDICATIVE ONLY. THE SAME SHALL BE FINALIZED DURING DETAILED ENGINEERING.
 4. ALL PIPING & EQUIPMENT ELEVATIONS GIVEN ARE CENTER LINE ELEVATIONS, UNLESS MENTIONED OTHERWISE.

- LEGEND:
- CHECKERED PLATE FLOORING
 - REMOVABLE CHECKERED PLATE
 - GRATED FLOORING
 - REMOVABLE GRATING
 - CONCRETE BLOCK
 - HAND RAILING
 - PARAPET WALL
 - GLASS PARTITION
 - CUT OUTS
 - BRICK WALL

PROJECT		2x660MW ENNORE SEZ SUPERCRITICAL THERMAL POWER PROJECT AT ASH DYKE OF NCTPS, CHENNAI	
OWNER		TAMILNADU GENERATION & DISTRIBUTION CORPORATION LIMITED	
OWNER'S CONSULTANT		DESEIN PRIVATE LIMITED DESEIN HOUSE, NEW DELHI	
EPC CONTRACTOR		BHARAT HEAVY ELECTRICALS LTD	
BHARAT HEAVY ELECTRICALS LTD		POWER SECTOR PROJECT ENGINEERING MANAGEMENT NOIDA	
TITLE		T.G. EQUIPMENT LAYOUT PLAN AT EL. 8.50M	
DEPT.		SCALE: 1:250	
SIGN		DRAWING NO.	
DATE		PE-DG-412-100-M004	
SHEET		1 OF 1	
REV. 03		FORMAT SIZE A0	