

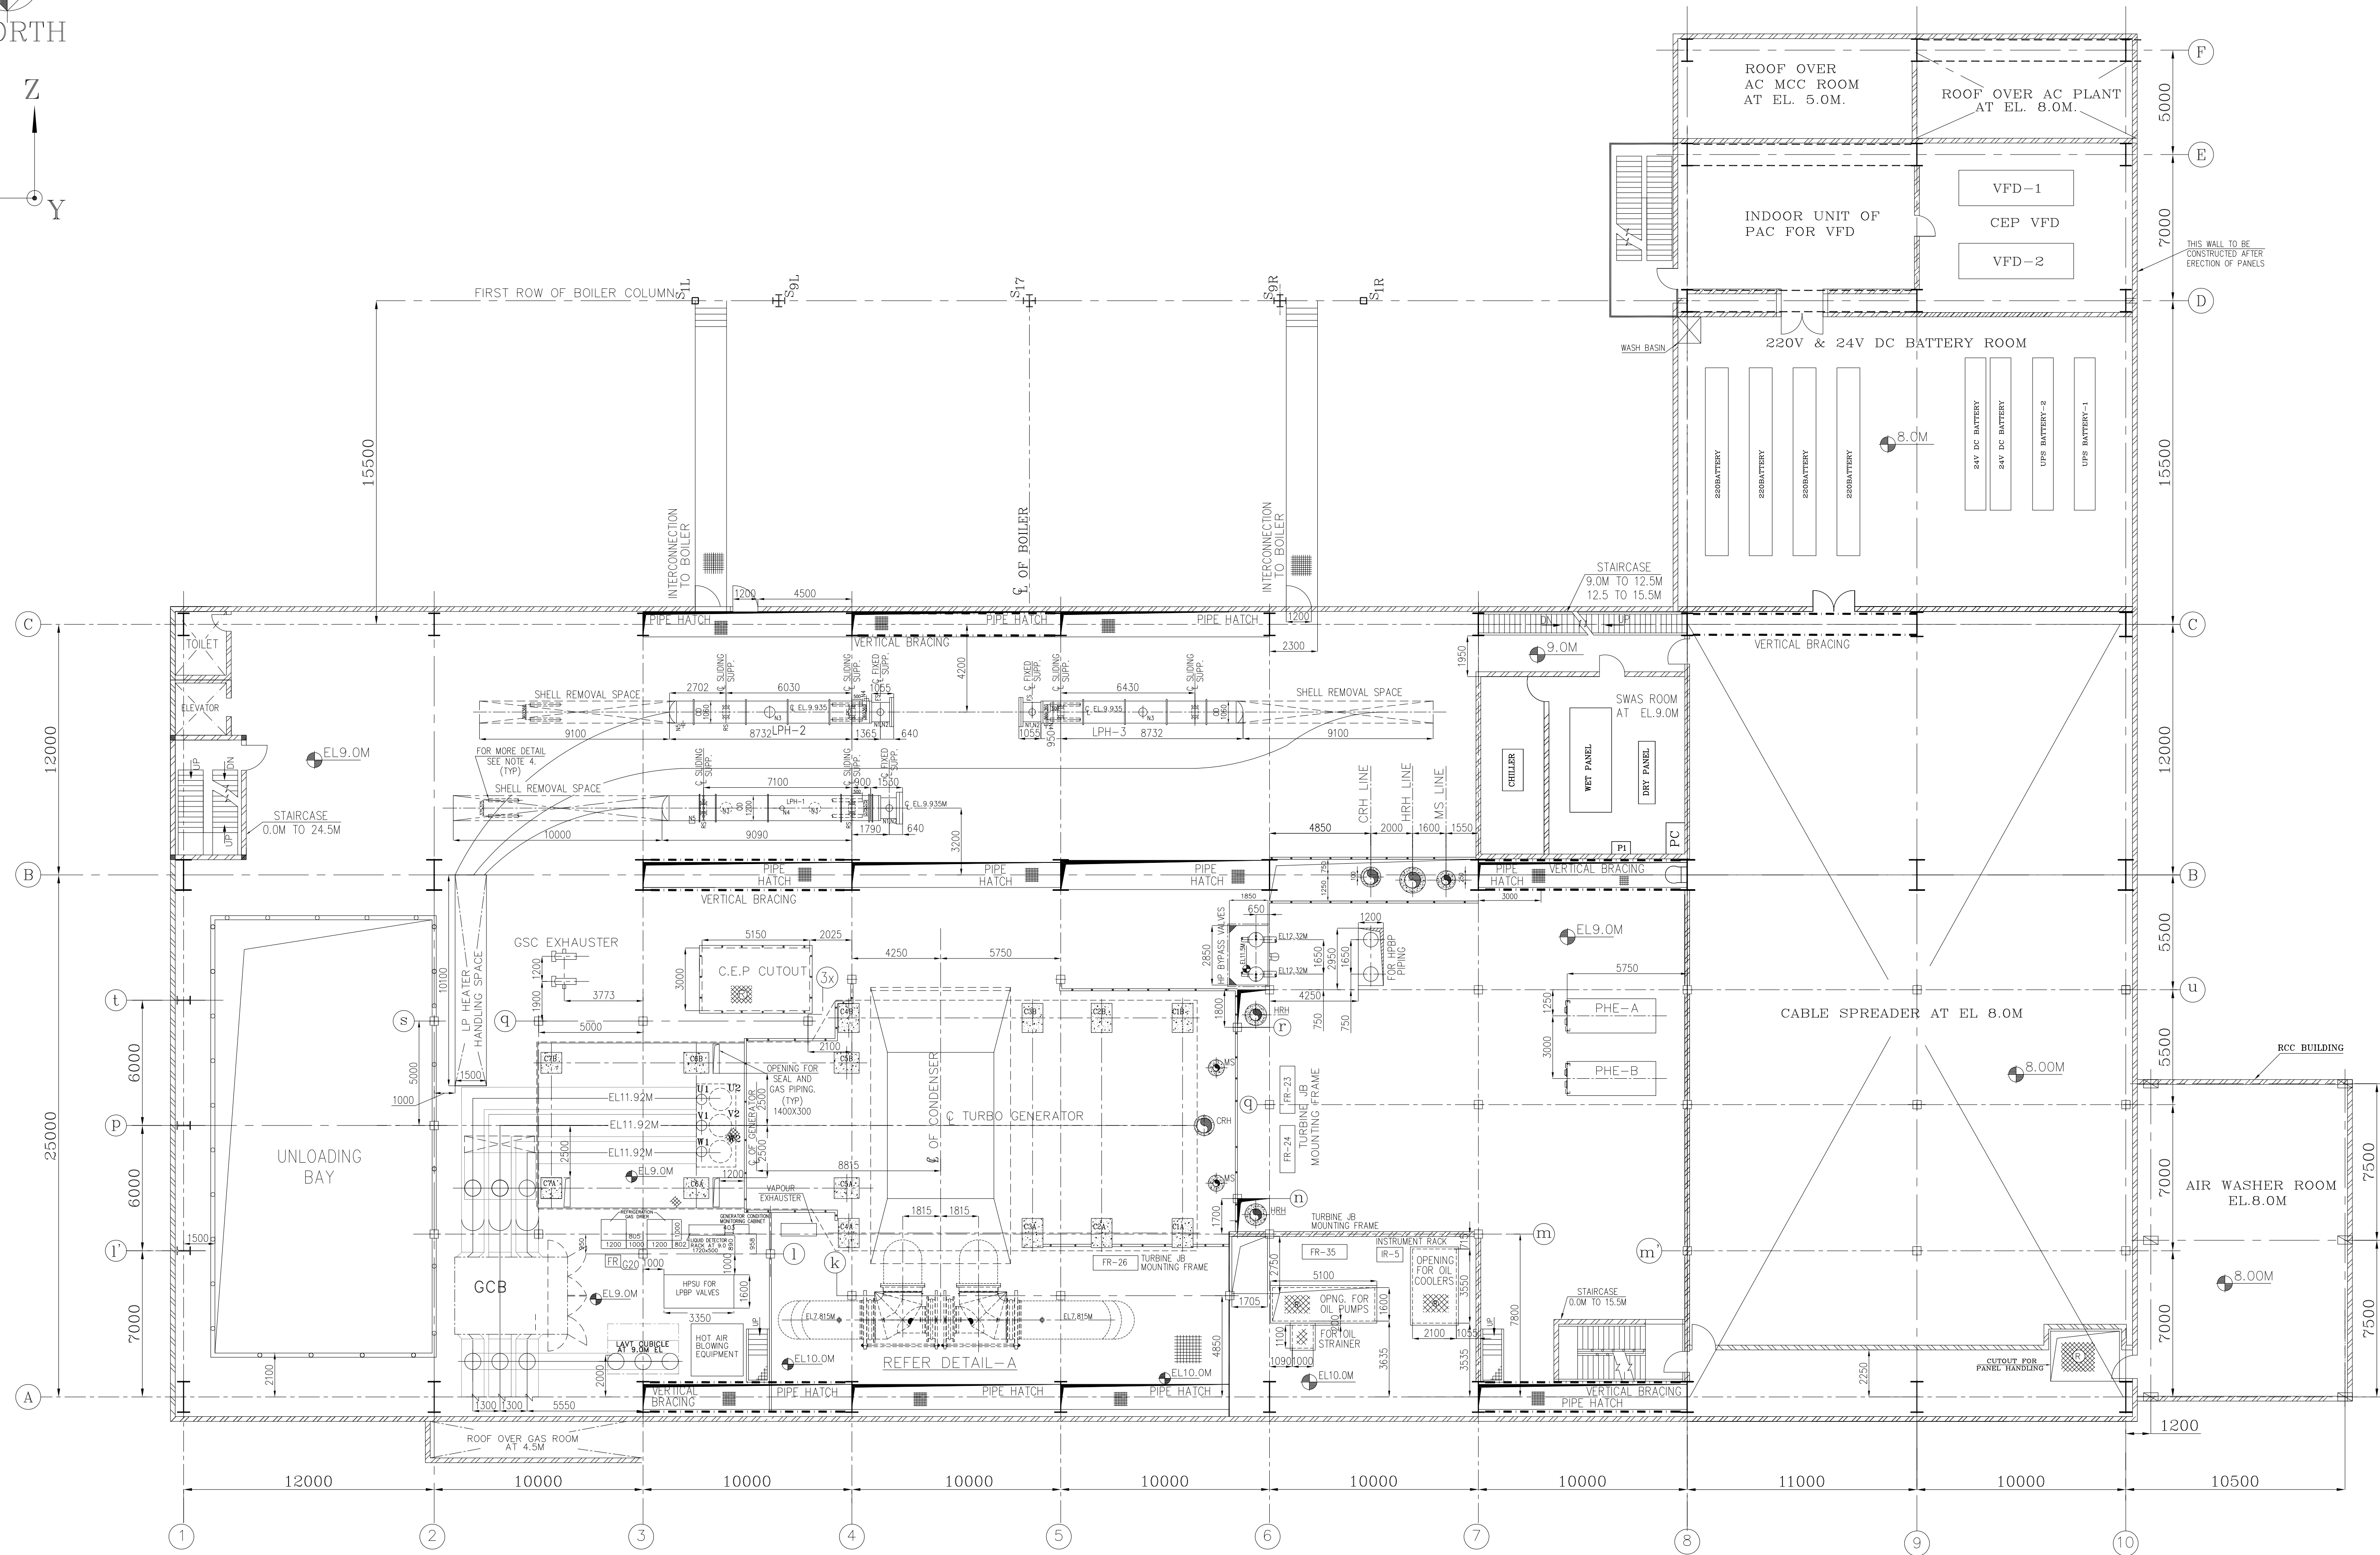


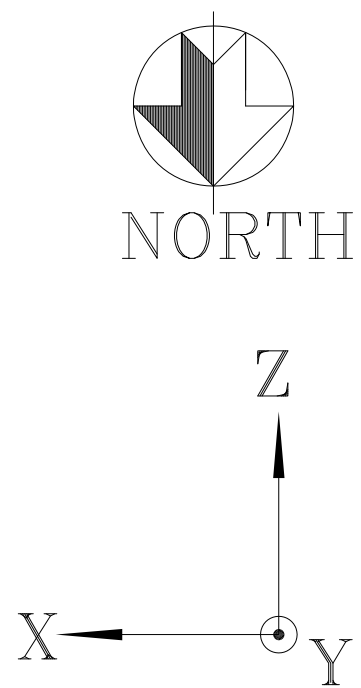

T.G.HALL EQUIPMENT LAYOUT PLAN AT 9.0M

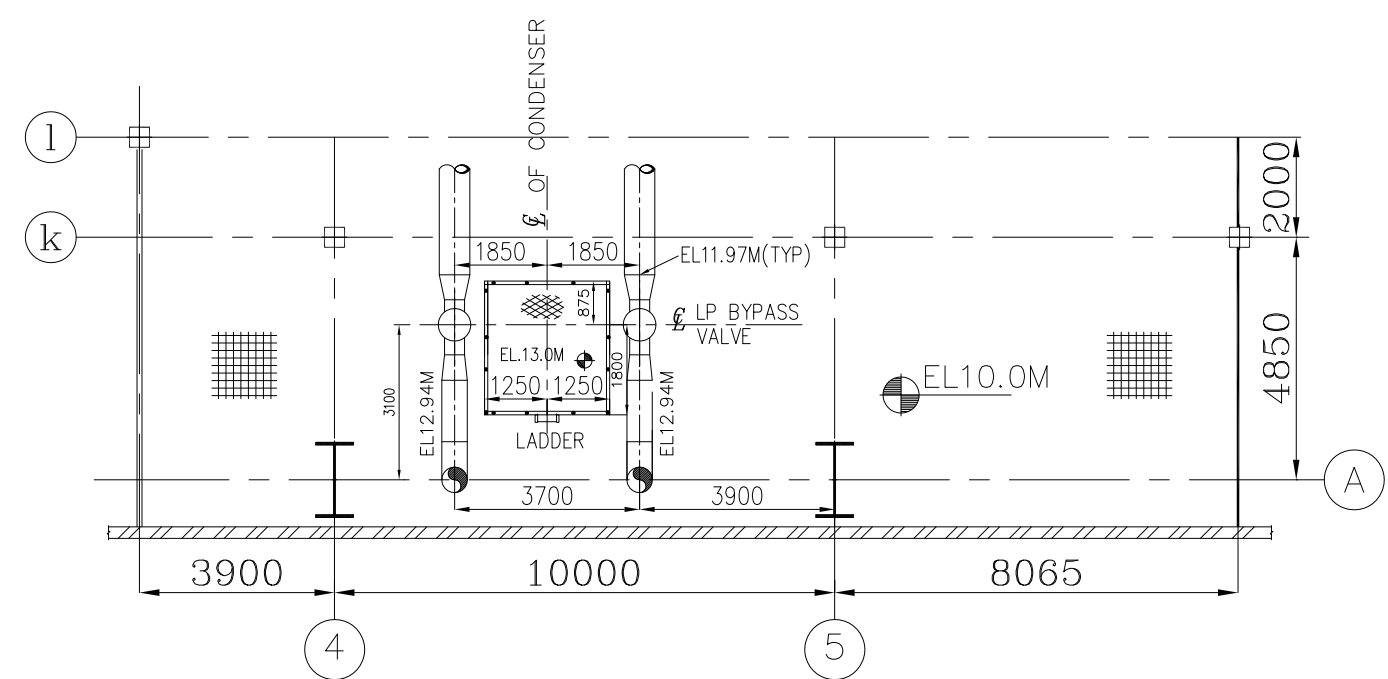


DETAIL-A

LEGEND:

- | | |
|---|---------------------------|
|  | CHEQUERED PLATE FLOORING |
|  | REMOVABLE CHEQUERED PLATE |
|  | GRATED FLOORING |
|  | REMOVABLE GRATING |
|  | CONCRETE BLOCK |
|  | CUT OUTS |
|  | HAND RAILING |
|  | PARAPET WALL |
|  | GLASS PARTITION |
|  | BRICK WALL |

NOTES:—

2. ALL DIMENSIONS ARE IN MM & ELEVATIONS IN METERS UNLESS STATED OTHERWISE.
3. ALL ELEVATIONS ARE WITH RESPECT TO TG HALL 0.0M WHICH CORRESPONDS TO RL(+219.0M)
4. ALL CIVIL DETAILS SUCH AS DOORS/WALLS/CLADDINGS/ OPENINGS/TOILETS/ STAIRCASES ETC. ARE INDICATIVE ONLY & FOR EXACT DETAILS REFER CIVIL/ARCHITECTURE DRAWINGS.
5. CIVIL TO PROVIDE 2NOS.EPS(TOS 9.0M) PER HEATER 150MM WIDEX17900MM LONG FOR LPH-1, 150MM WIDEX17100MM LONG FOR LPH-2&3 FOR MOVEMENT OF LP-HEATERS AS PER LOCATION SHOWN IN THE DWG.

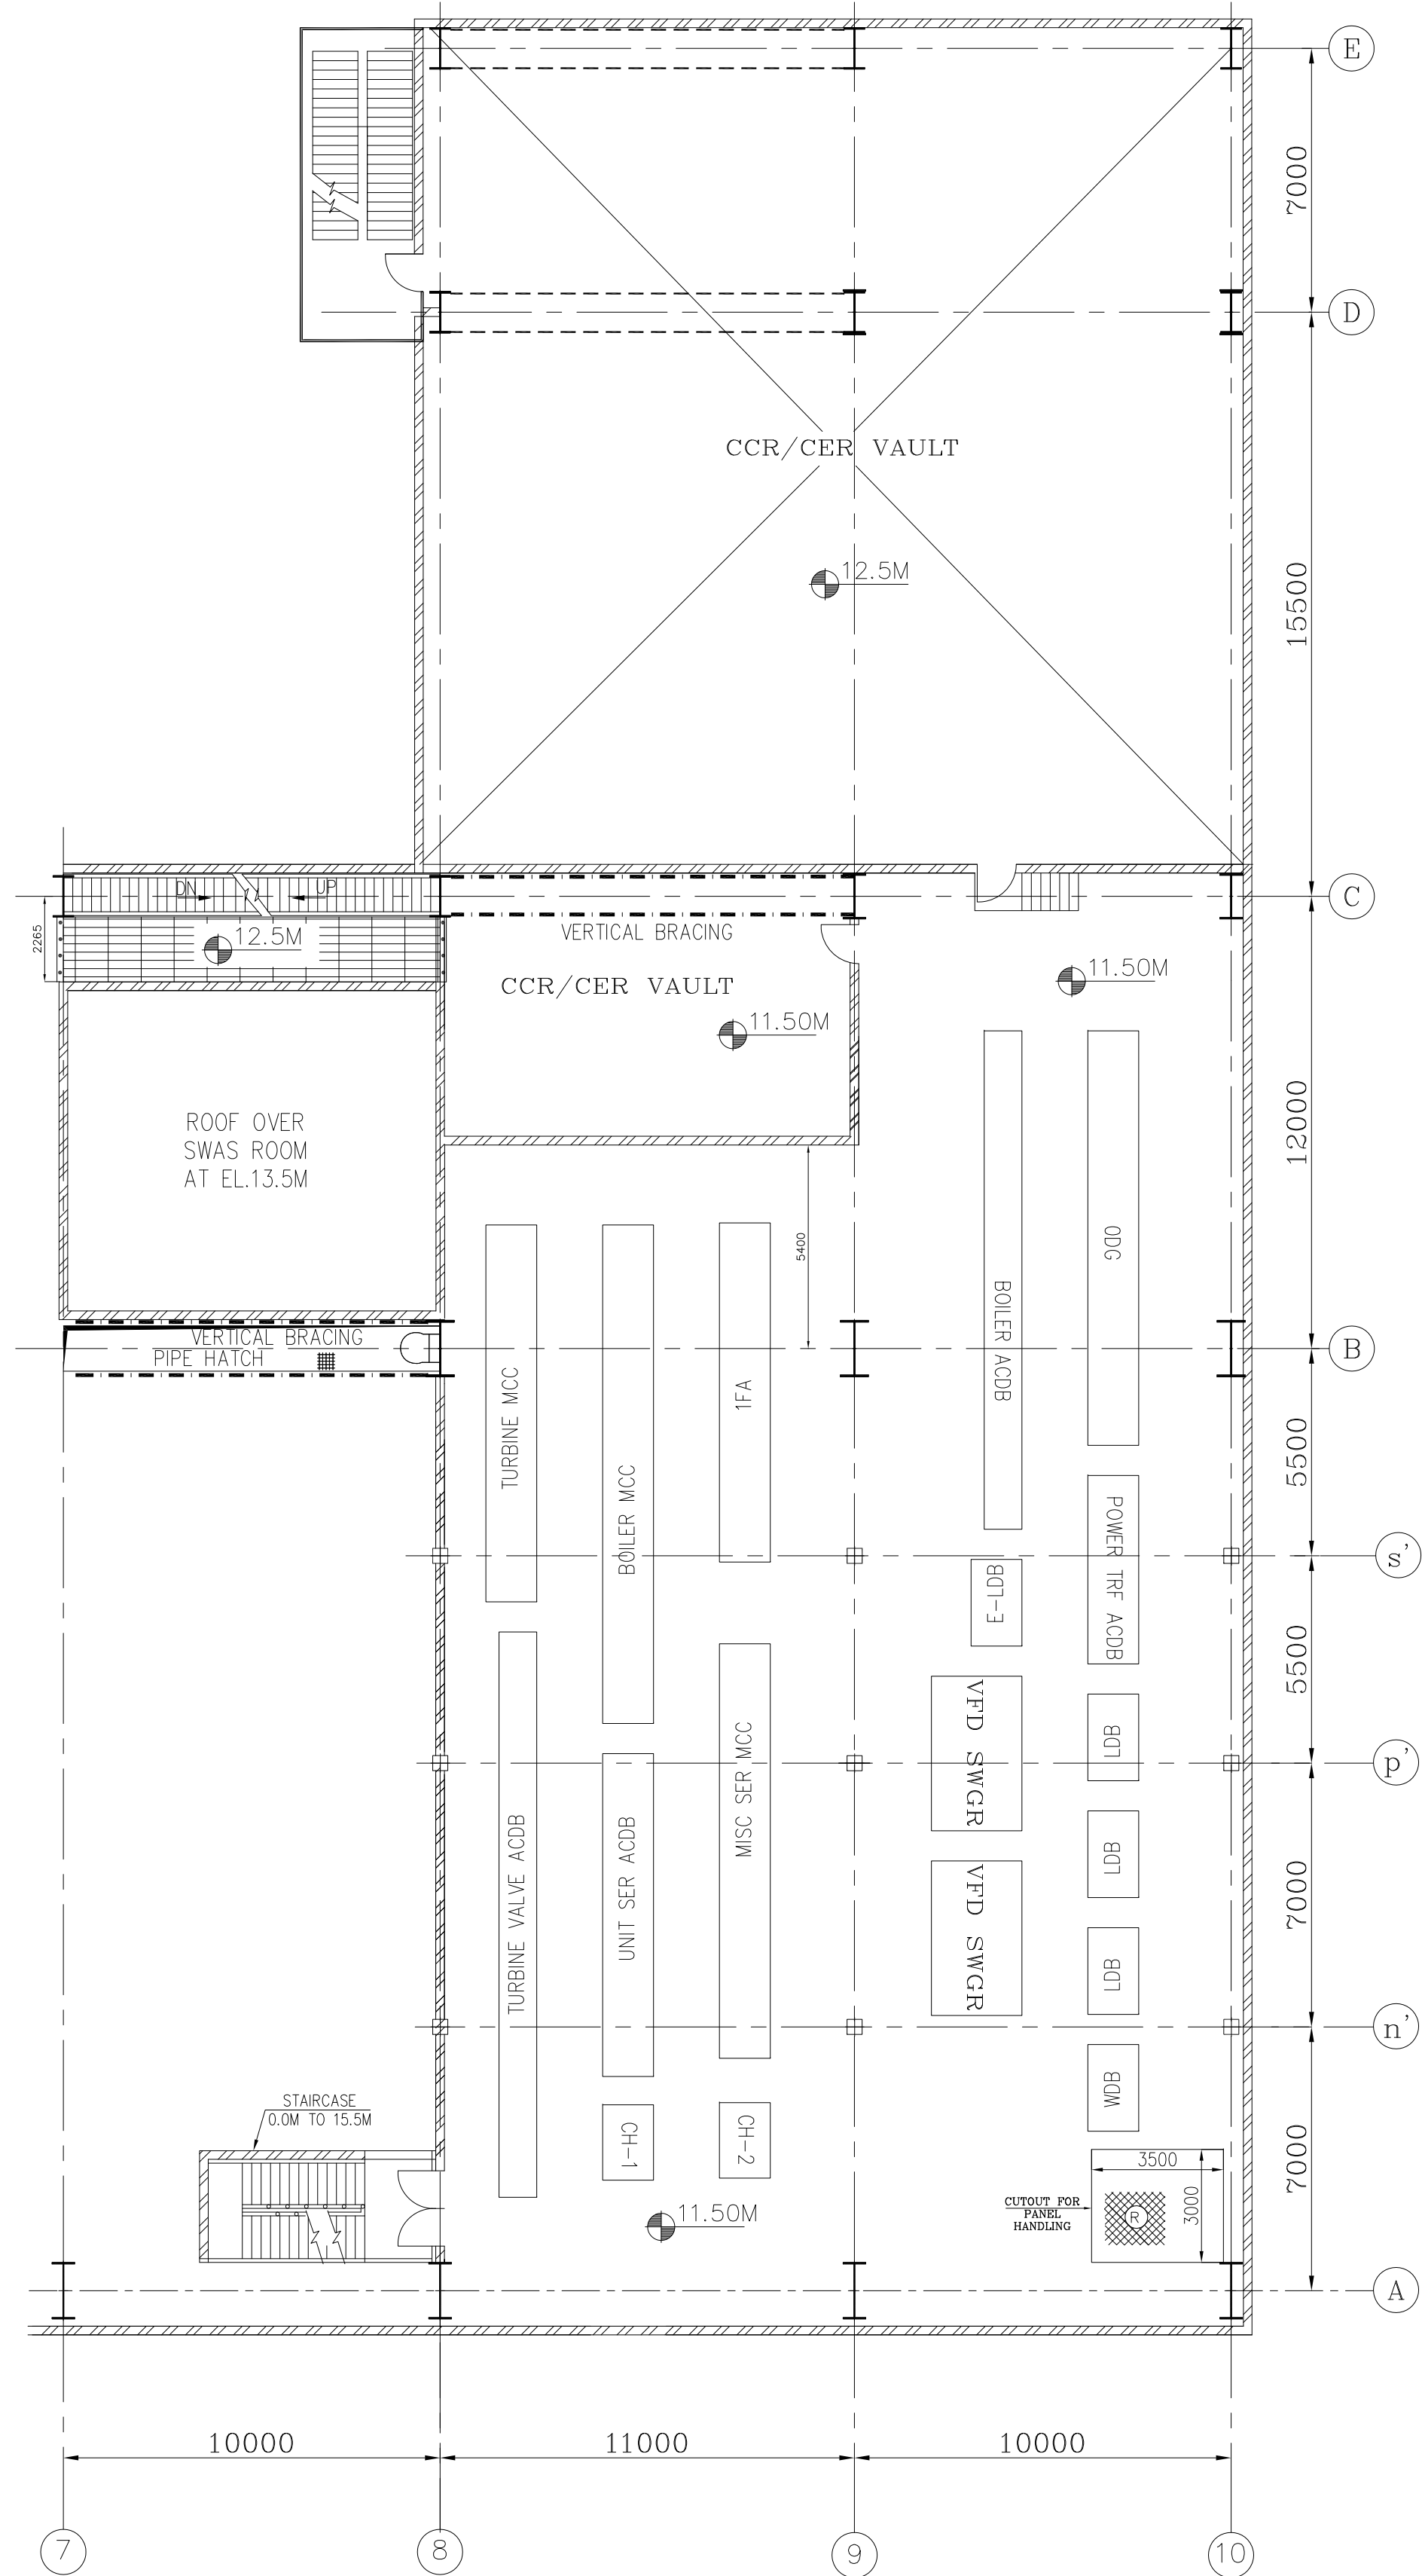

PLAN AT EL. 11.5/12.5M

CUSTOMER				NTPC-SAIL POWER COMPANY (P) LIMITED	
CUSTOMER'S CONSULTANT				MECON LIMITED (मैकॉन लिमिटेड)	
JOB No. 427				BHARAT HEAVY ELECTRICALS LTD	
STATUS CONTRACT				POWER SECTOR	
DISTRIBUTION				PROJECT ENGINEERING MANAGEMENT	
TO		NOIDA		DEPT CODE SIGN DATE	
REV DATE ALTD CHD APPD				M DRN RK/ABH 10.08.16	
				DESK QS/RU 10.08.16	
				CHD 192 10.08.16	
				APPD 23 10.08.16	
TITLE		T.G.HALL EQUIPMENT LAYOUT PLAN AT 9.0M FLOOR			
MPL C MSE I MAX E		DEPT. SCALE 1:150		DRAWING No.	
SIGN DATE				PE-DG-427-100-M004	
14 15		SHEET 01 OF 01 REV 00		SITE-40	