



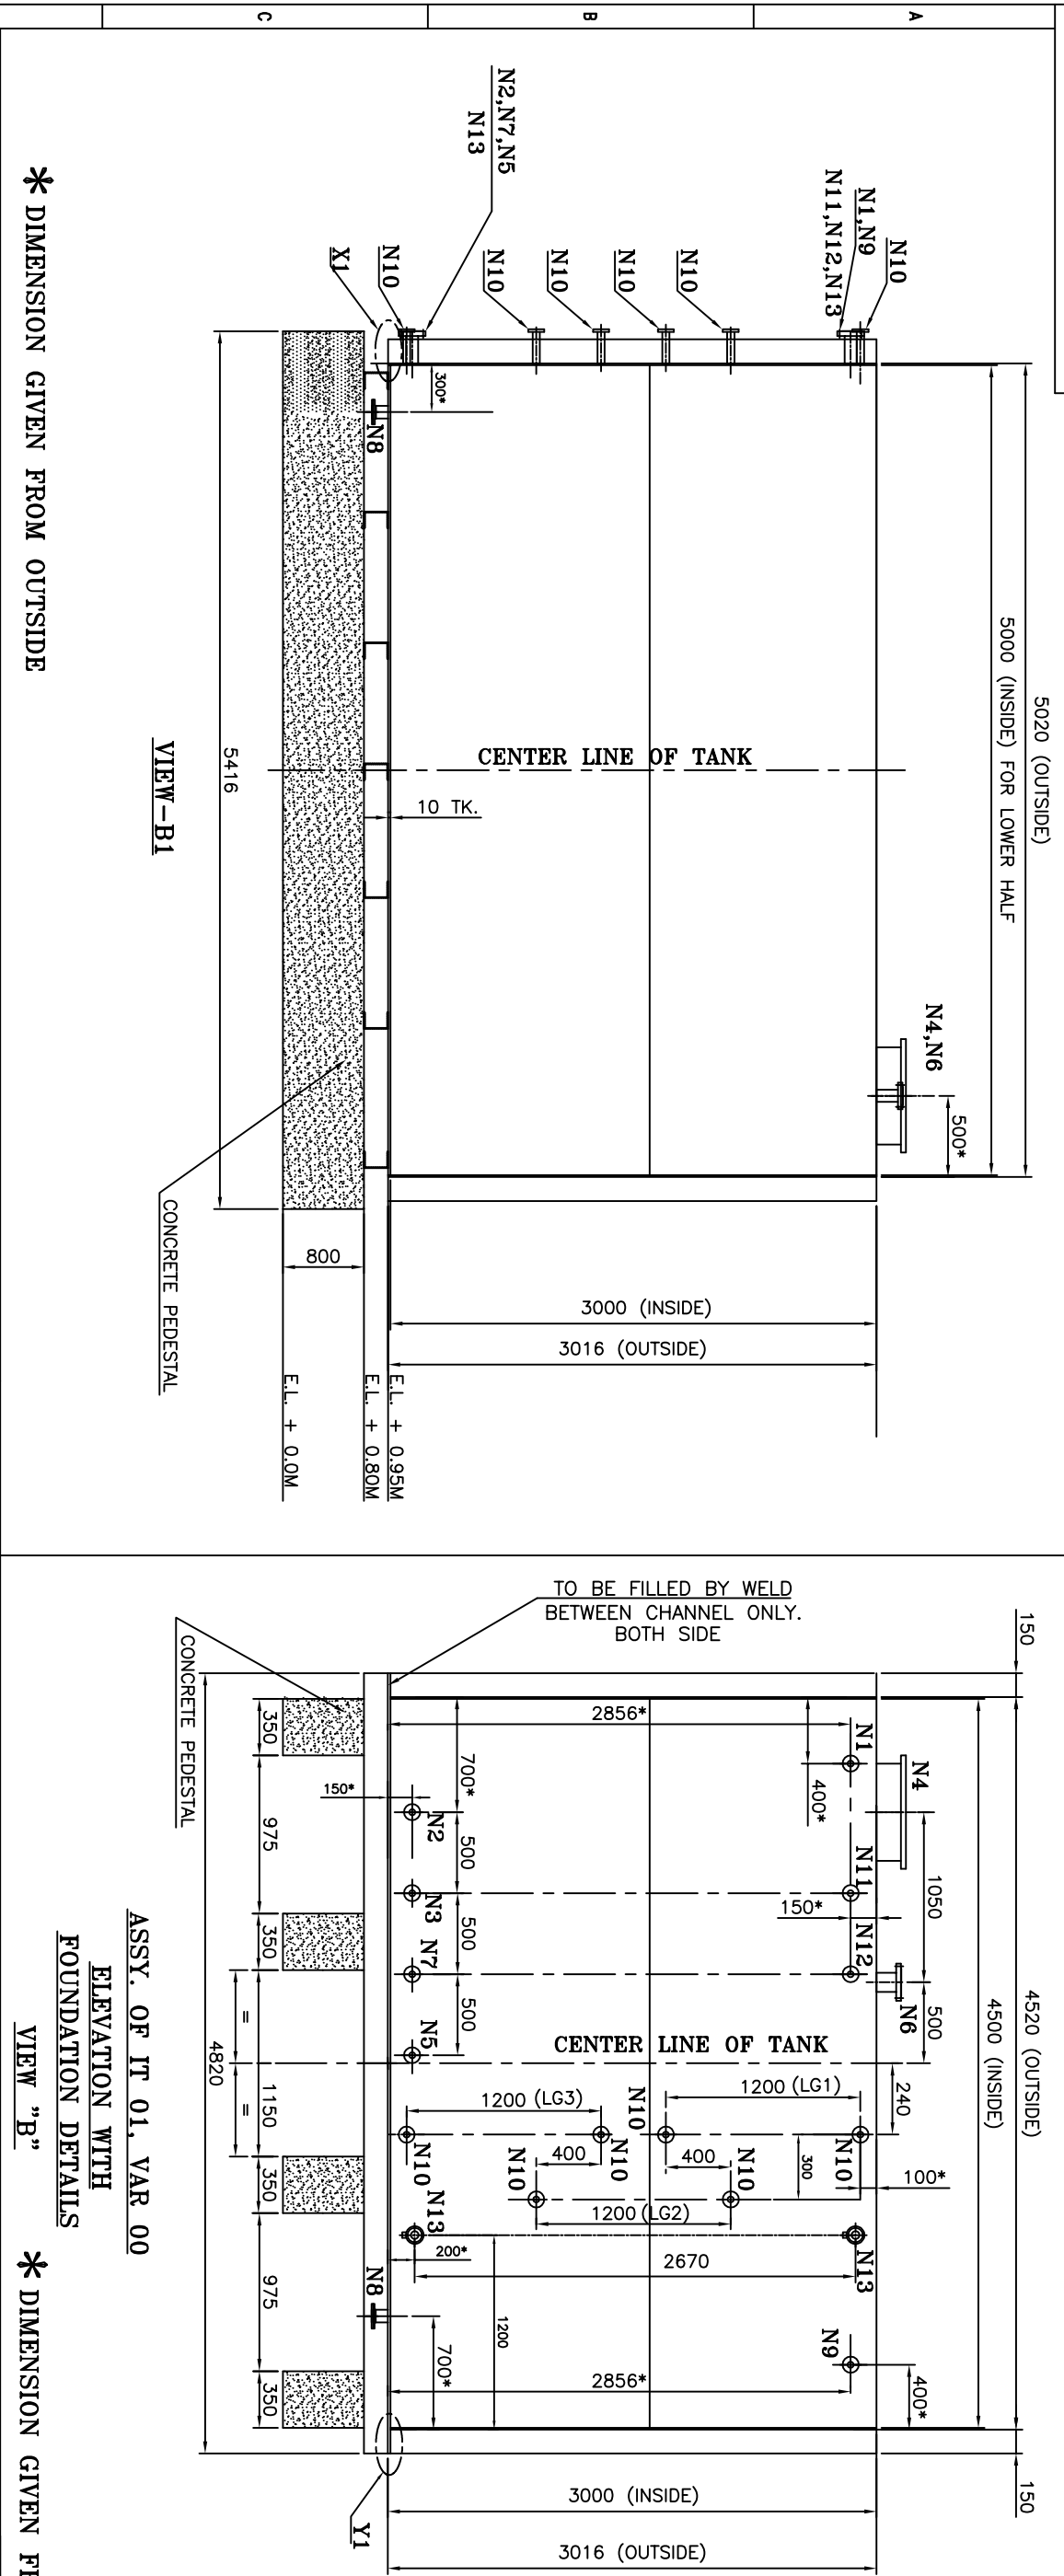



















* DIMENSION GIVEN FROM OUTSIDE

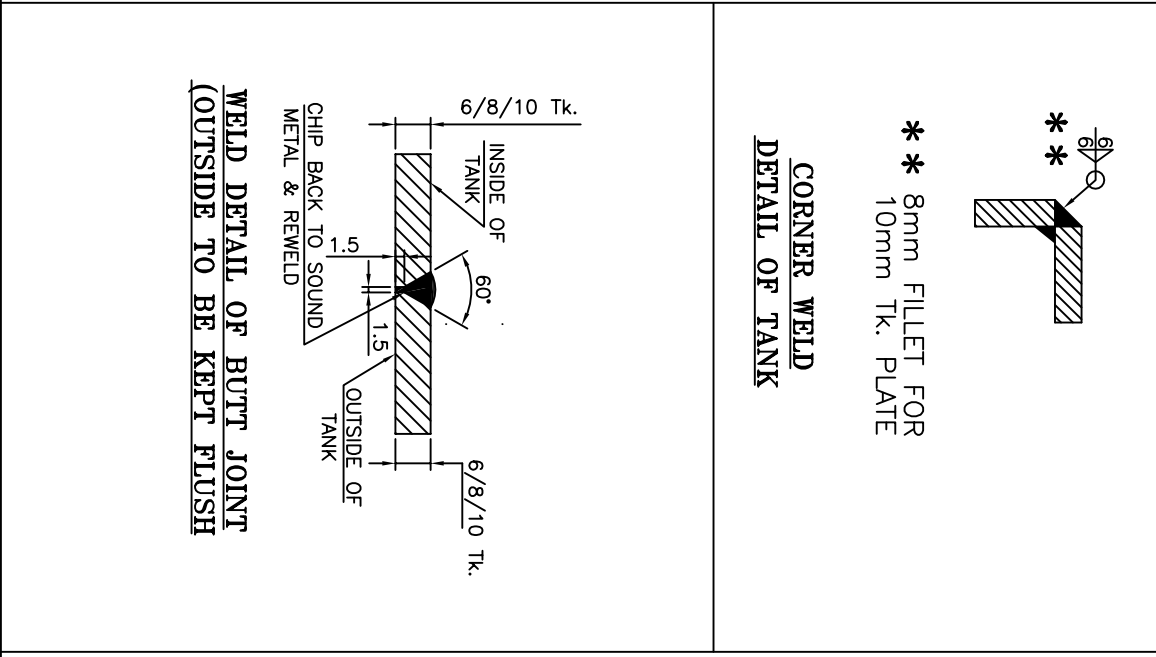

LIST OF CONNECTIONS WITH DETAILS									
1	2	3	4	5	6	7	8	9	10
N1	80	150	190	120	18	3	18	4	M16
N2	80	150	190	120	18	3	18	4	M16
N3	80	150	190	120	18	3	18	4	M16
N4	600	705	755	670	22	5	26	20	M24
N5	80	150	190	120	18	3	18	4	M16
N6	100	170	210	148	18	3	18	4	M16
N7	25	75	100	60	14	2	11	4	M8
N8	80	150	190	120	18	3	18	4	M16
N9	80	150	190	120	18	3	18	4	M16
N10	25	75	100	60	14	2	11	4	M8
N11	80	150	190	120	18	3	18	4	M16
N12	80	150	190	120	18	3	18	4	M16
N13	80	150	190	120	18	3	18	4	M16

LIST OF FITTINGS			
S. NO.	DESCRIPTION	QTY.	REMARKS
01	TRANSPARENT TYPE OIL LEVEL GAUGE (LG1 LG2 & LG3)	3 NOS.	SUPPLIED BY BHEL BIHAPAL
02	VENT WITH FLAME ARRESTORS (VDNB)	1 NO.	SUPPLIED BY BHEL BIHAPAL
03	ROOT VALVE (RV NB)	6 NOS.	SUPPLIED BY BHEL BIHAPAL
04	LADDER EXTERNAL AND INTERNAL	1+1 NO.	SUPPLIED BY BHEL BIHAPAL
05	MAIN HOLE COVER WITH HANDLE TYPE	1 NO.	SUPPLIED BY BHEL BIHAPAL
06	LEVEL SWITCH (RC1)	2 NOS.	SUPPLIED BY BHEL PEW

DESIGN DATA									
CODE OF CONSTRUCTION	ISB-4-1987 EDITION 2.2								
DESIGN PRESSURE	ATMOSPHERIC								
DESIGN TEMPERATURE	70 ° C								
OPERATING PRESSURE	STATIC								
OPERATING TEMPERATURE	AMBIENT								
STORAGE MEDIUM	TURBINE LUBE OIL								
CAPACITY	60 M ³								
WEIGHT (EMPTY)	10.27 TONS								
WEIGHT (CODED)	78.10 TONS								
JOINT EFFICIENCY	0.7								
QWED1	NO. TOTAL								

 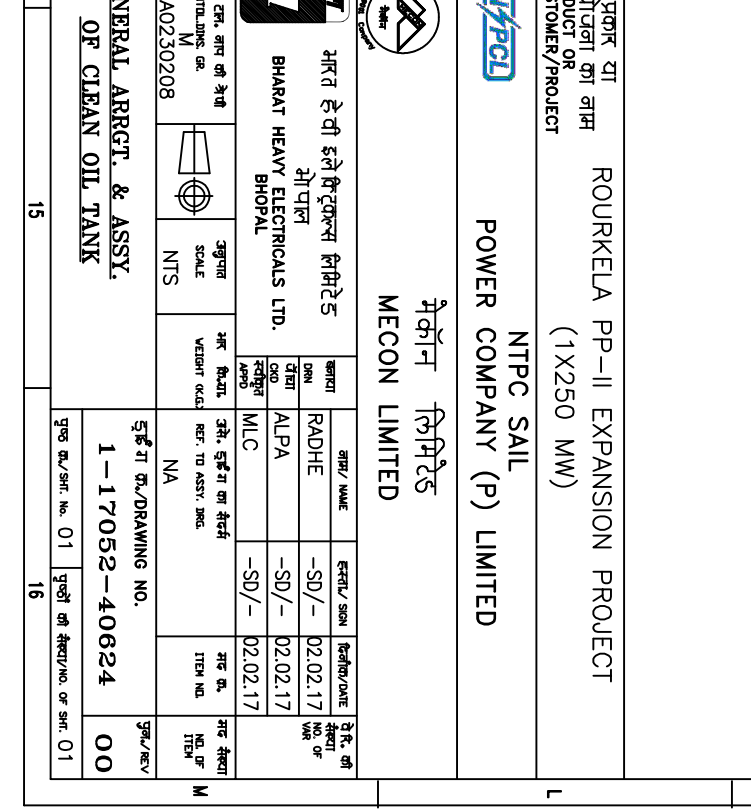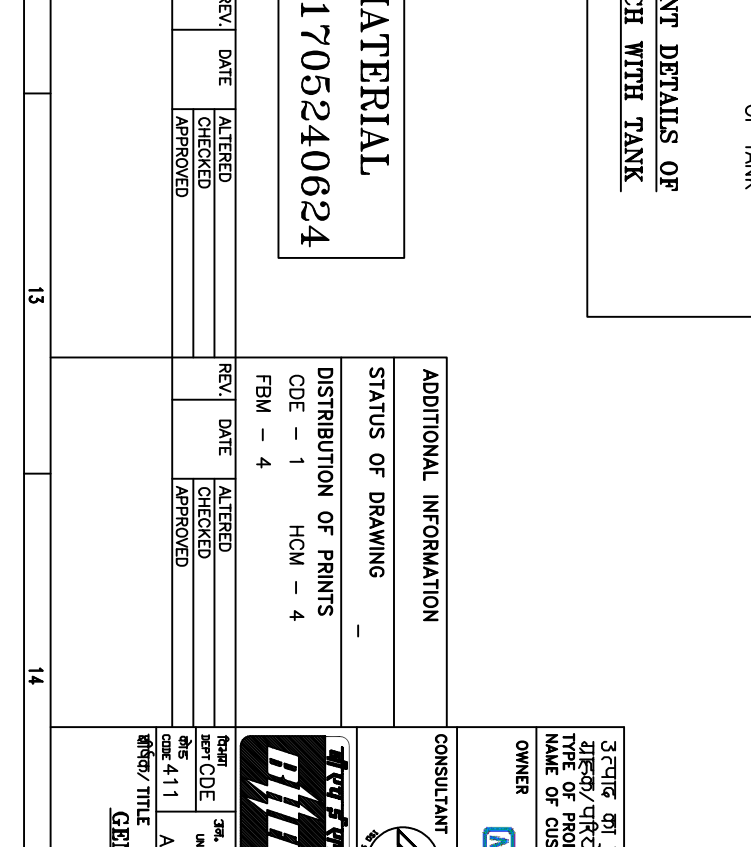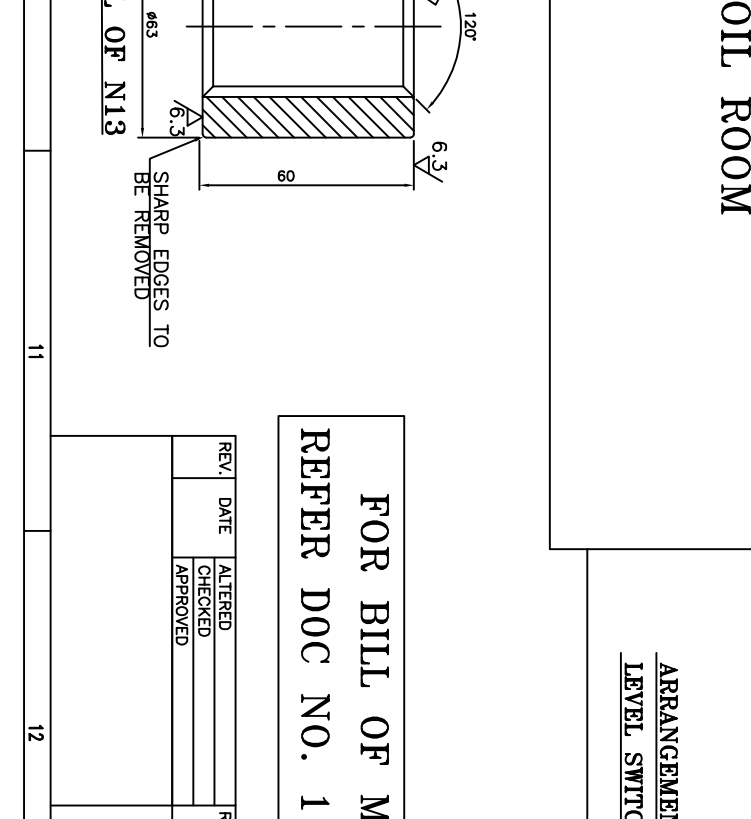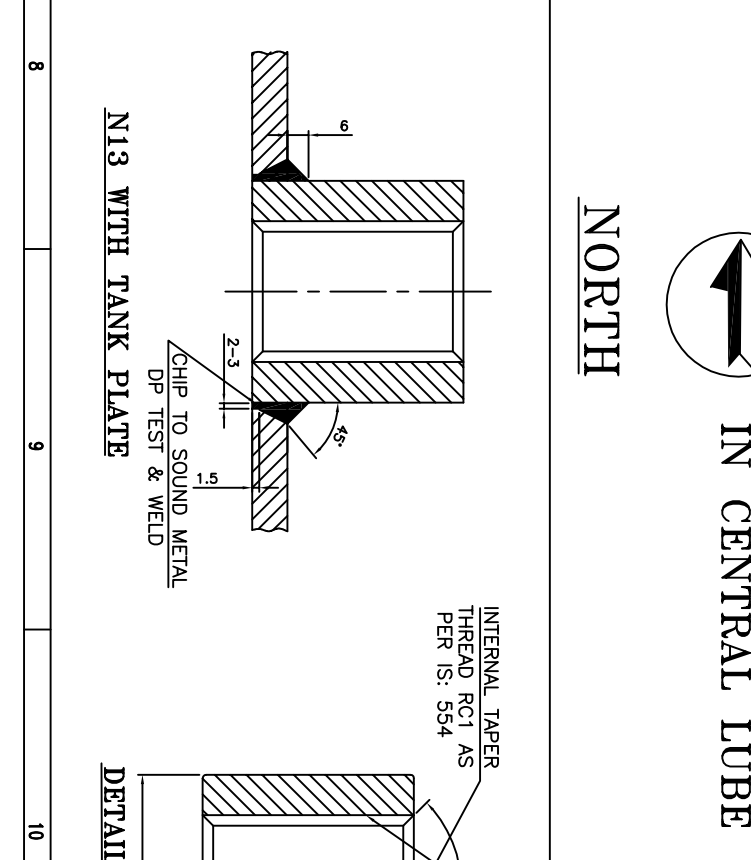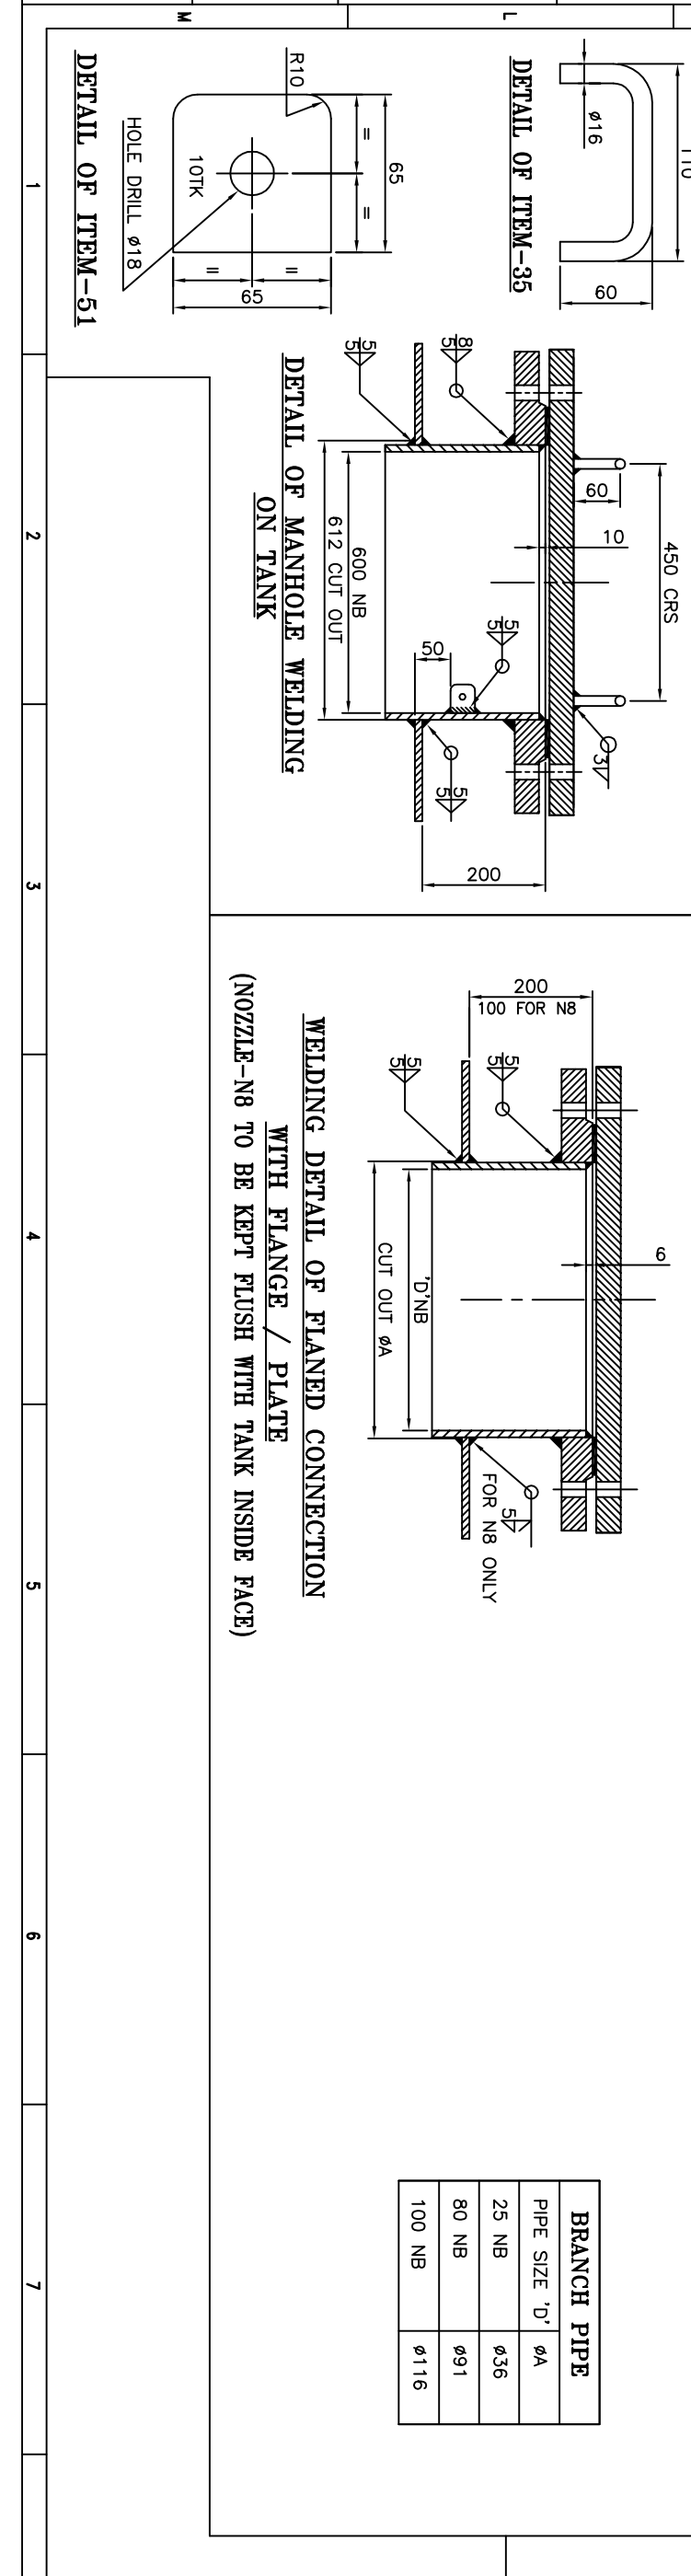 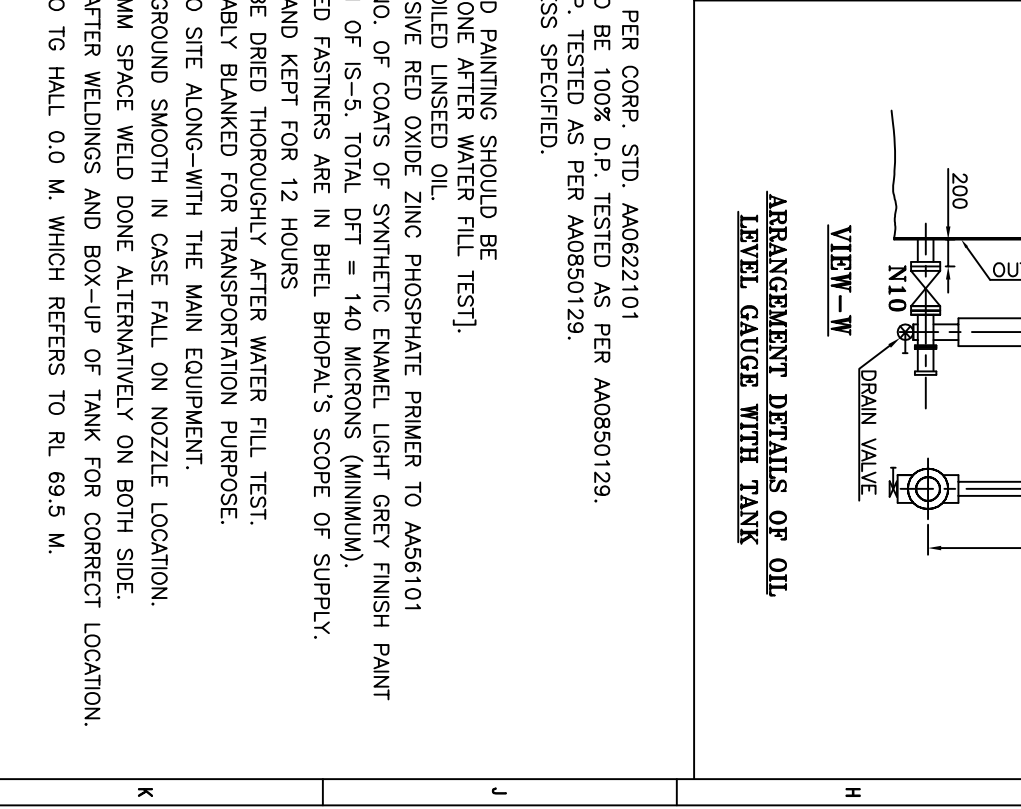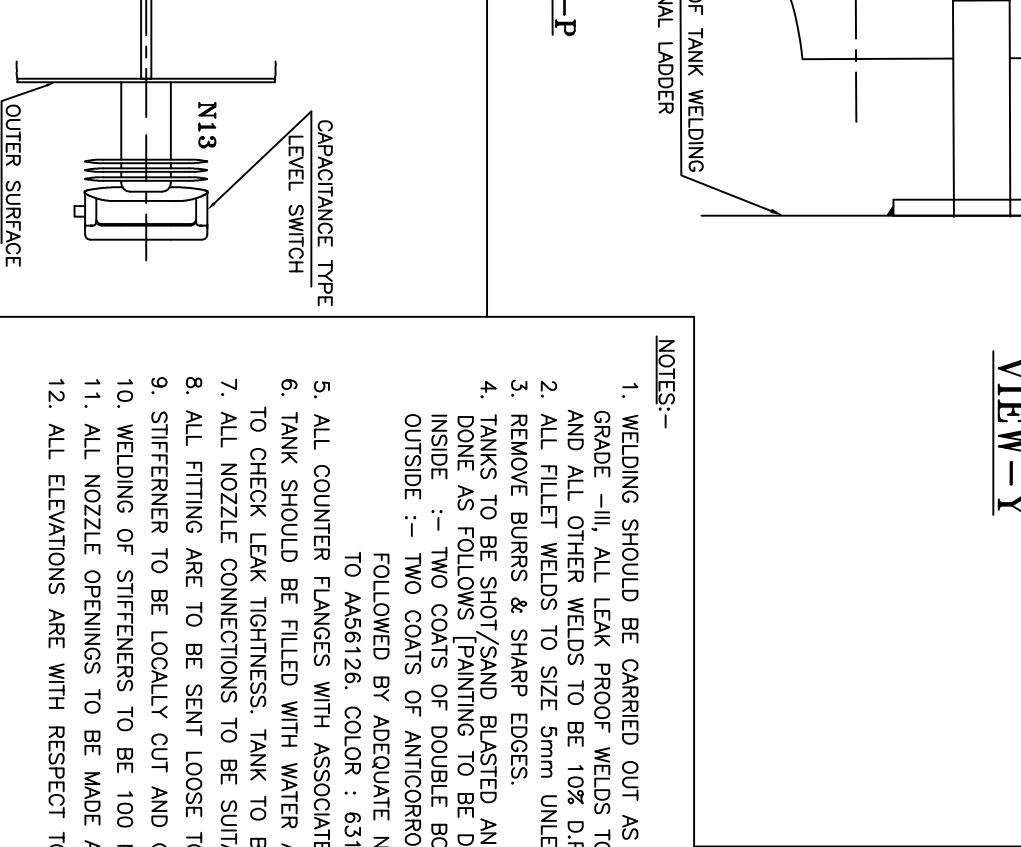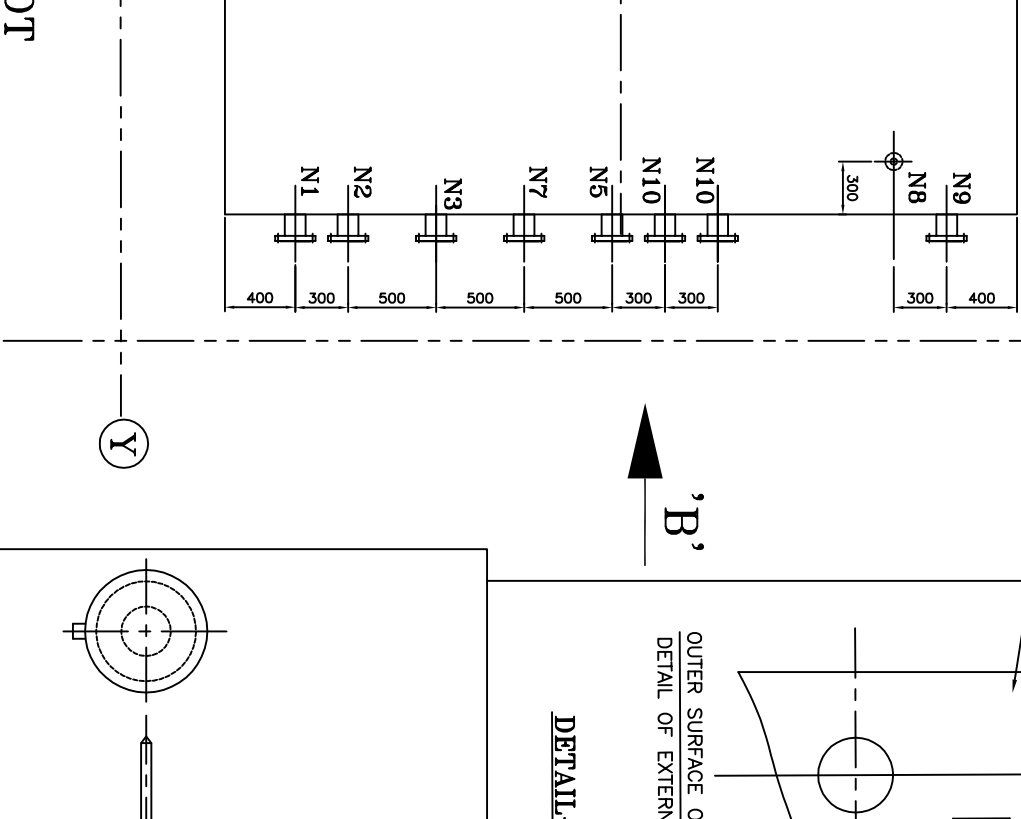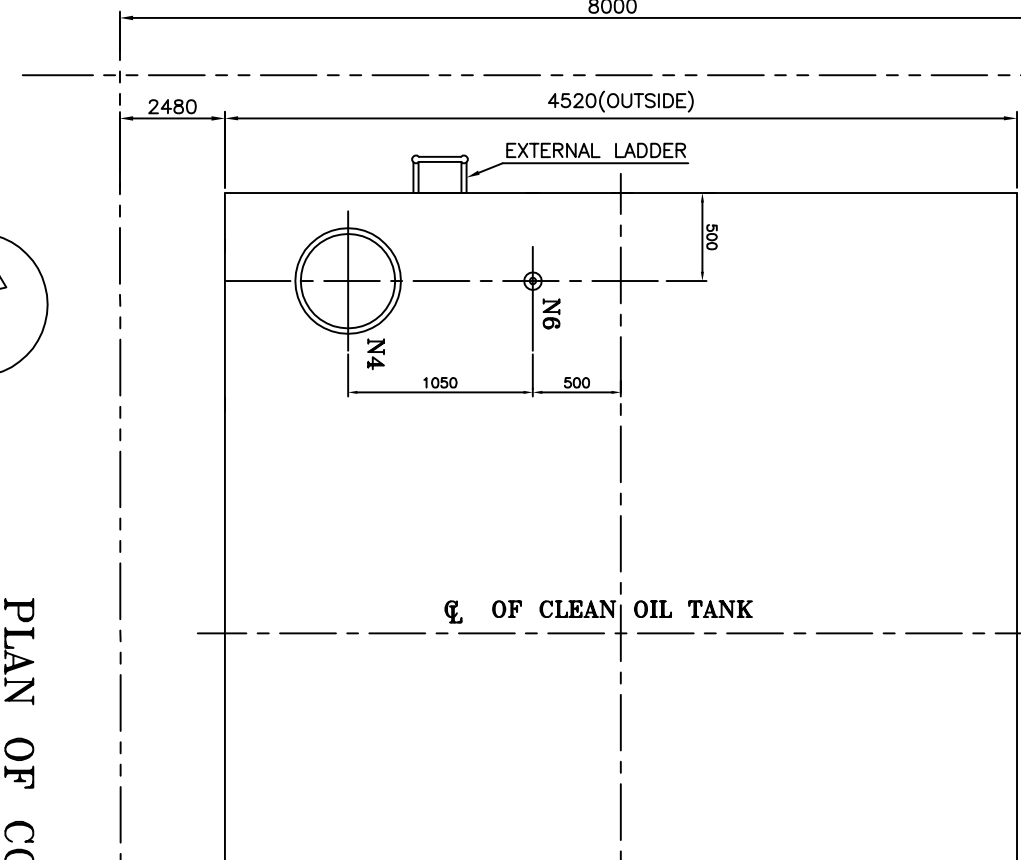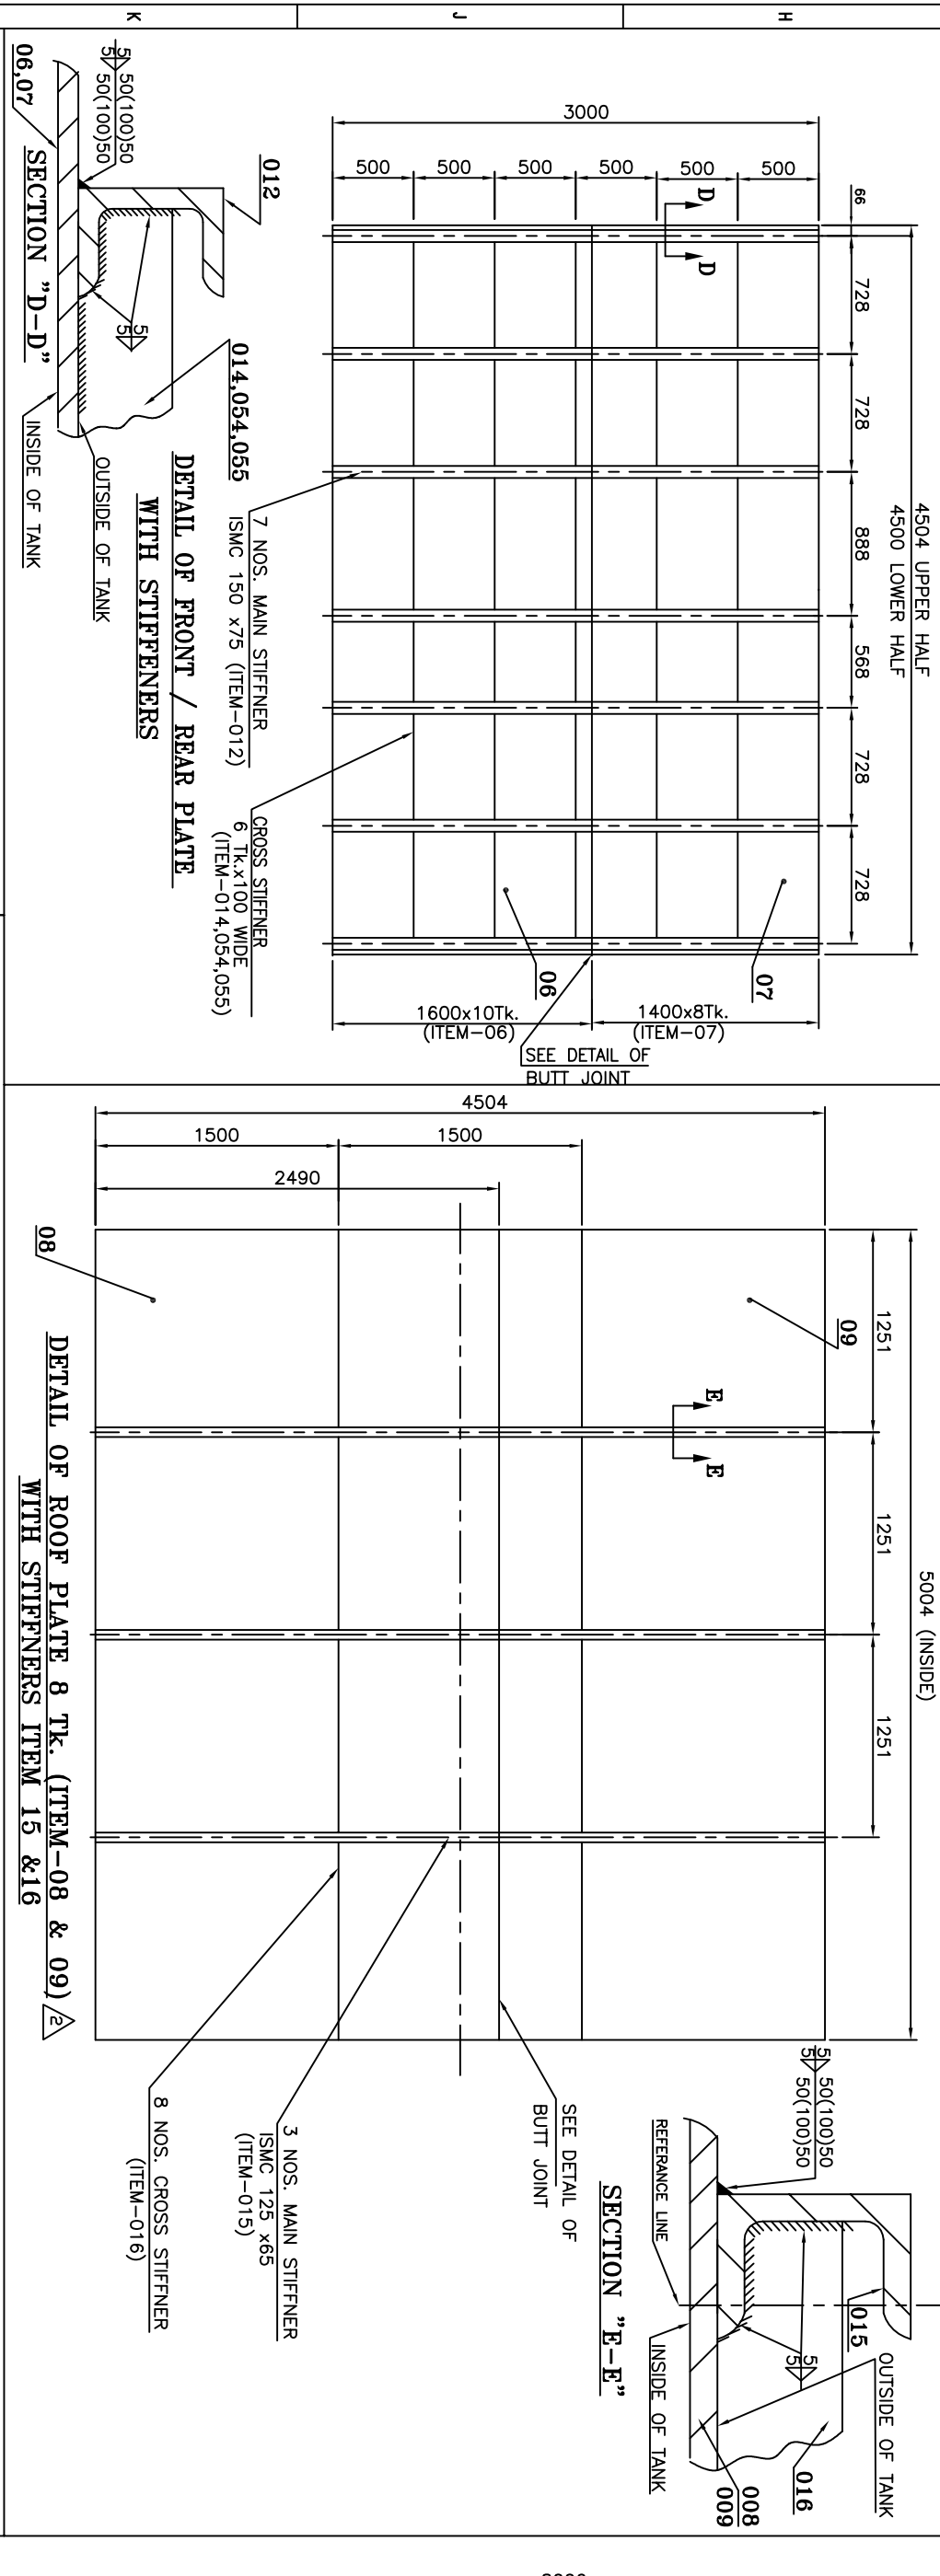 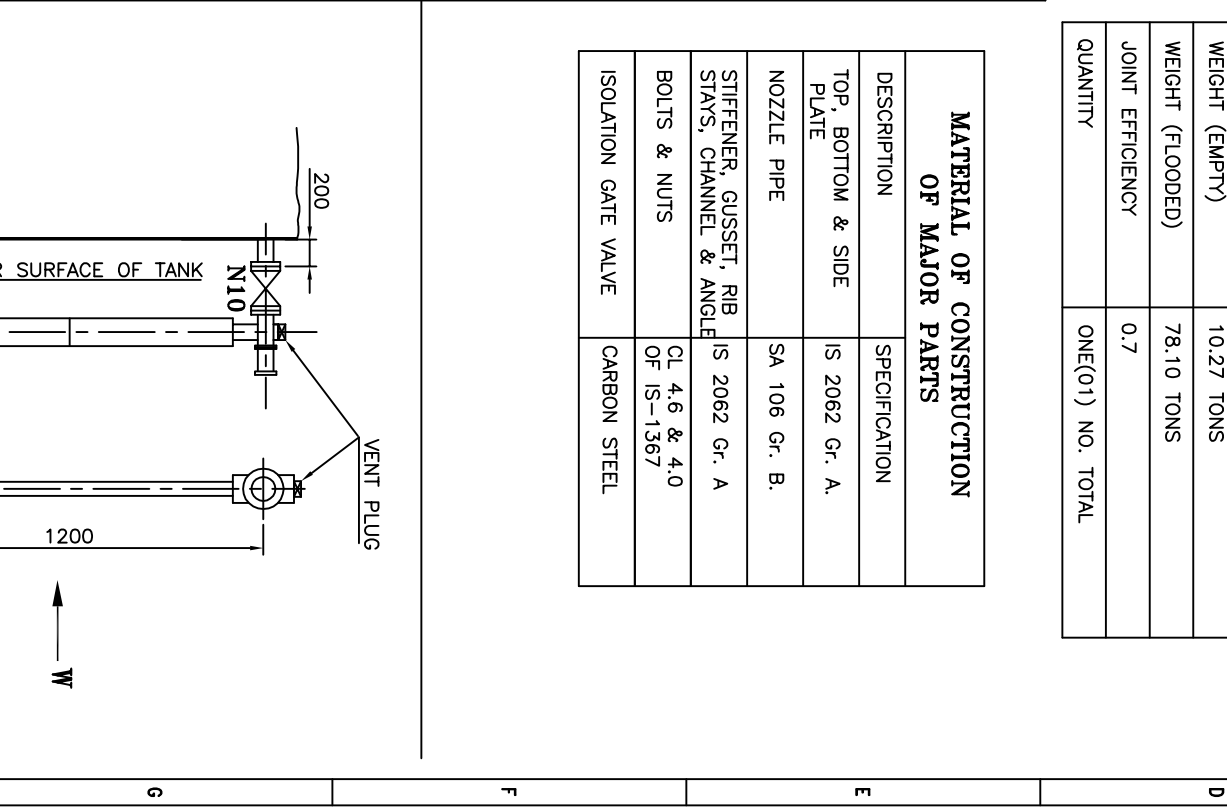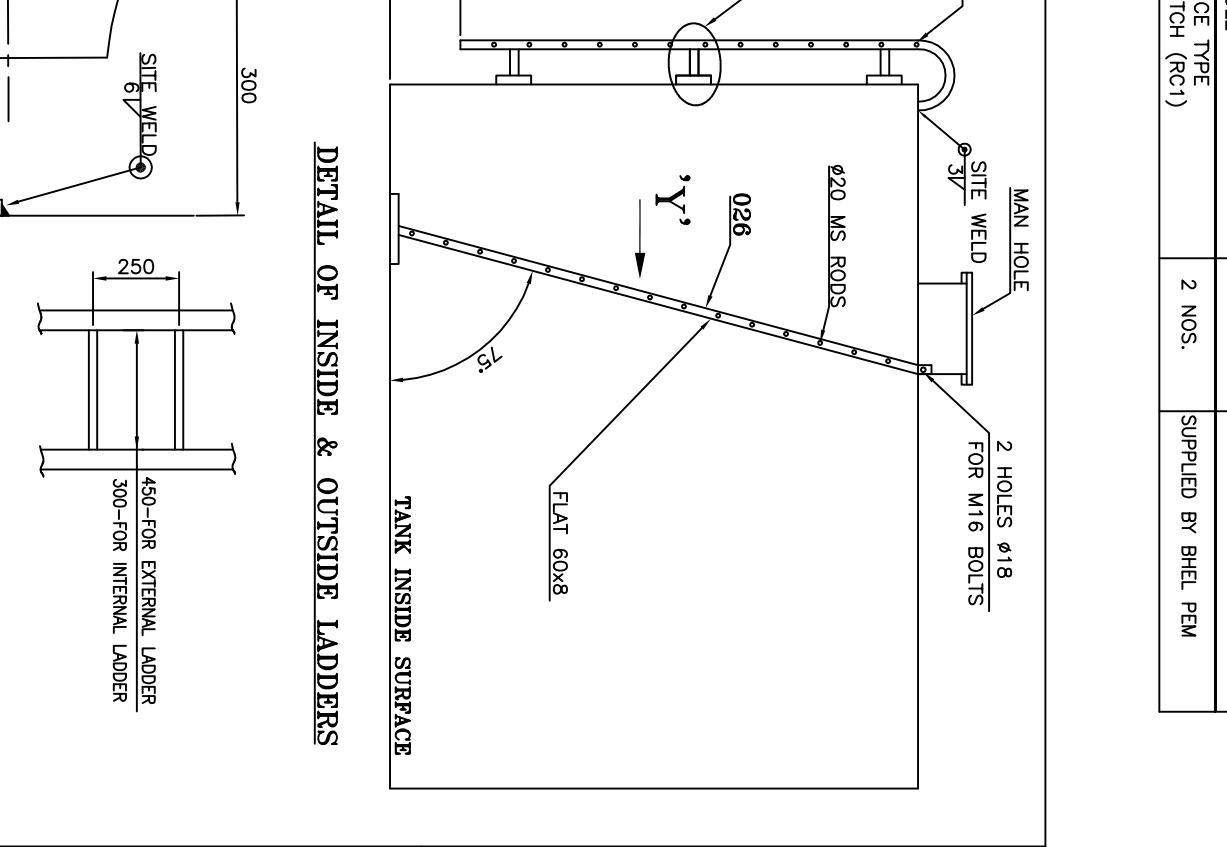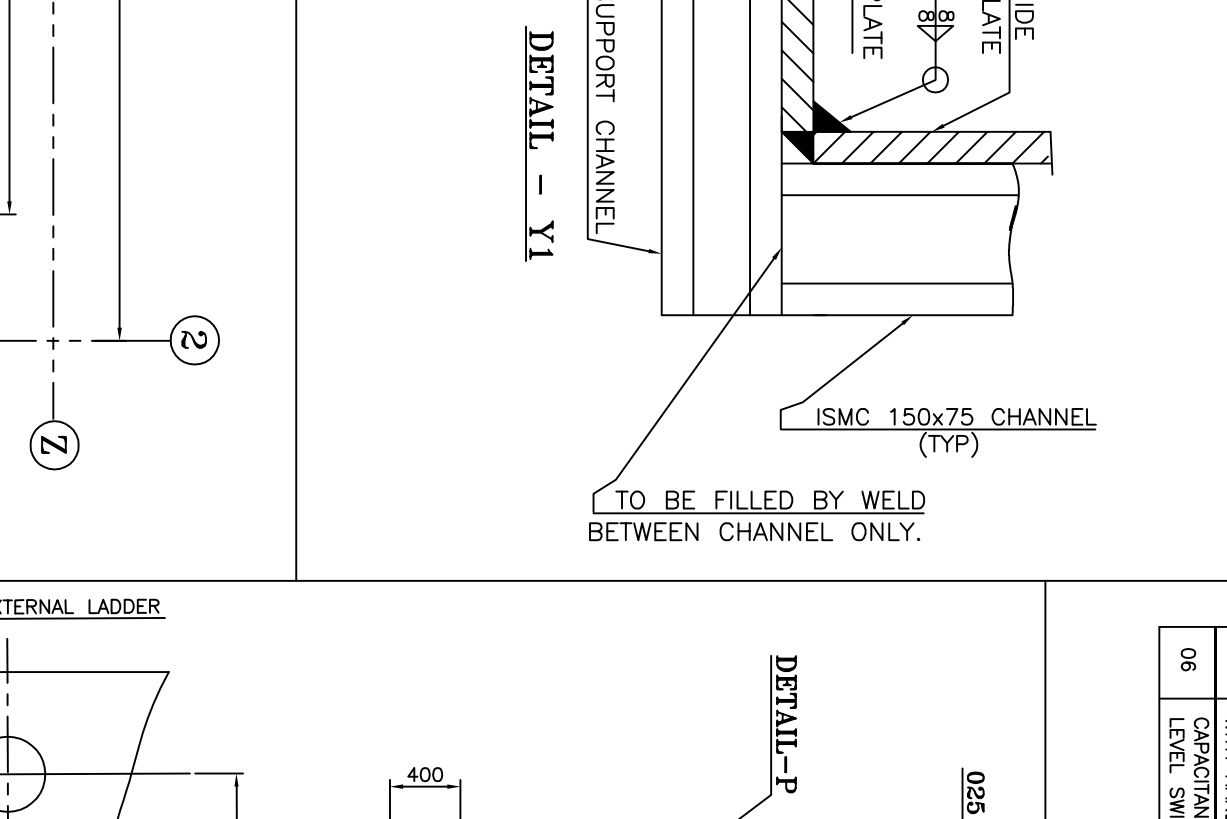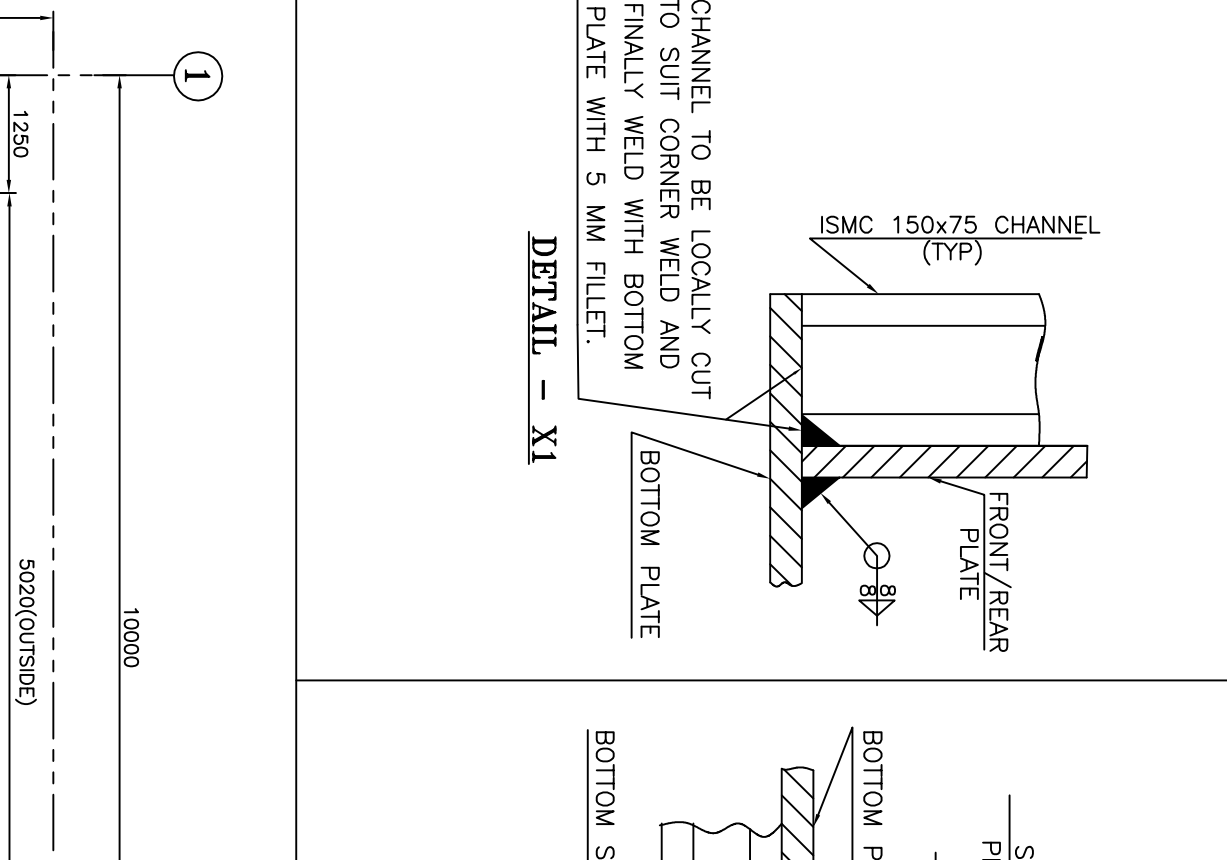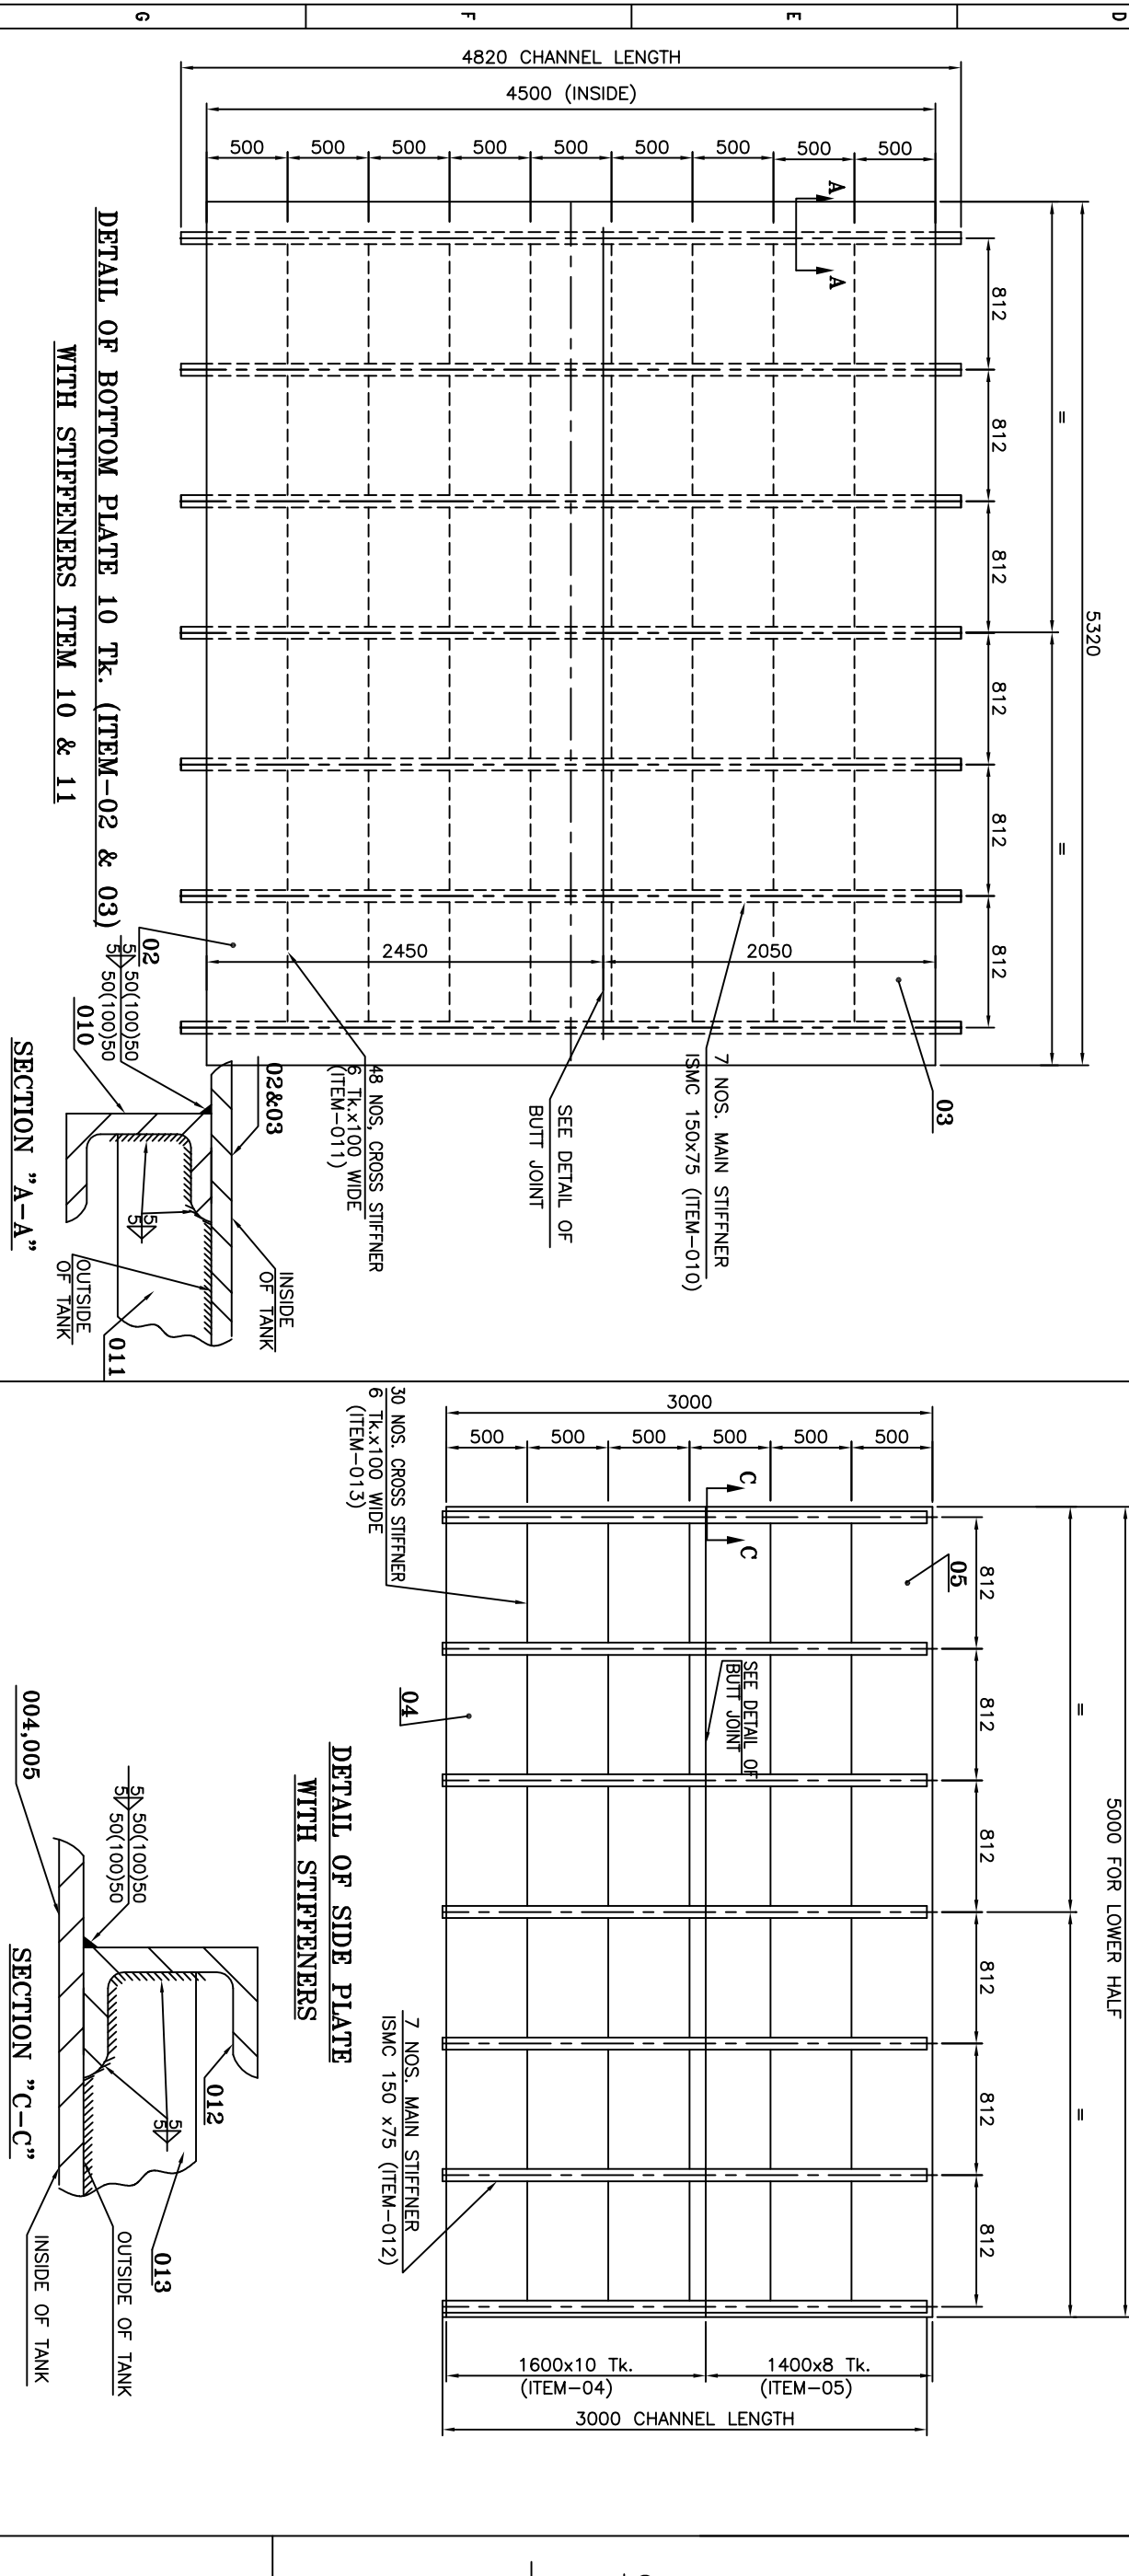

FOR BILL OF MATERIAL									
REF.	DATE	APPROVED	REF.	DATE	APPROVED	REF.	DATE	APPROVED	REF.
01	11/05/24	02	11/05/24	03	11/05/24	04	11/05/24	05	11/05/24
