
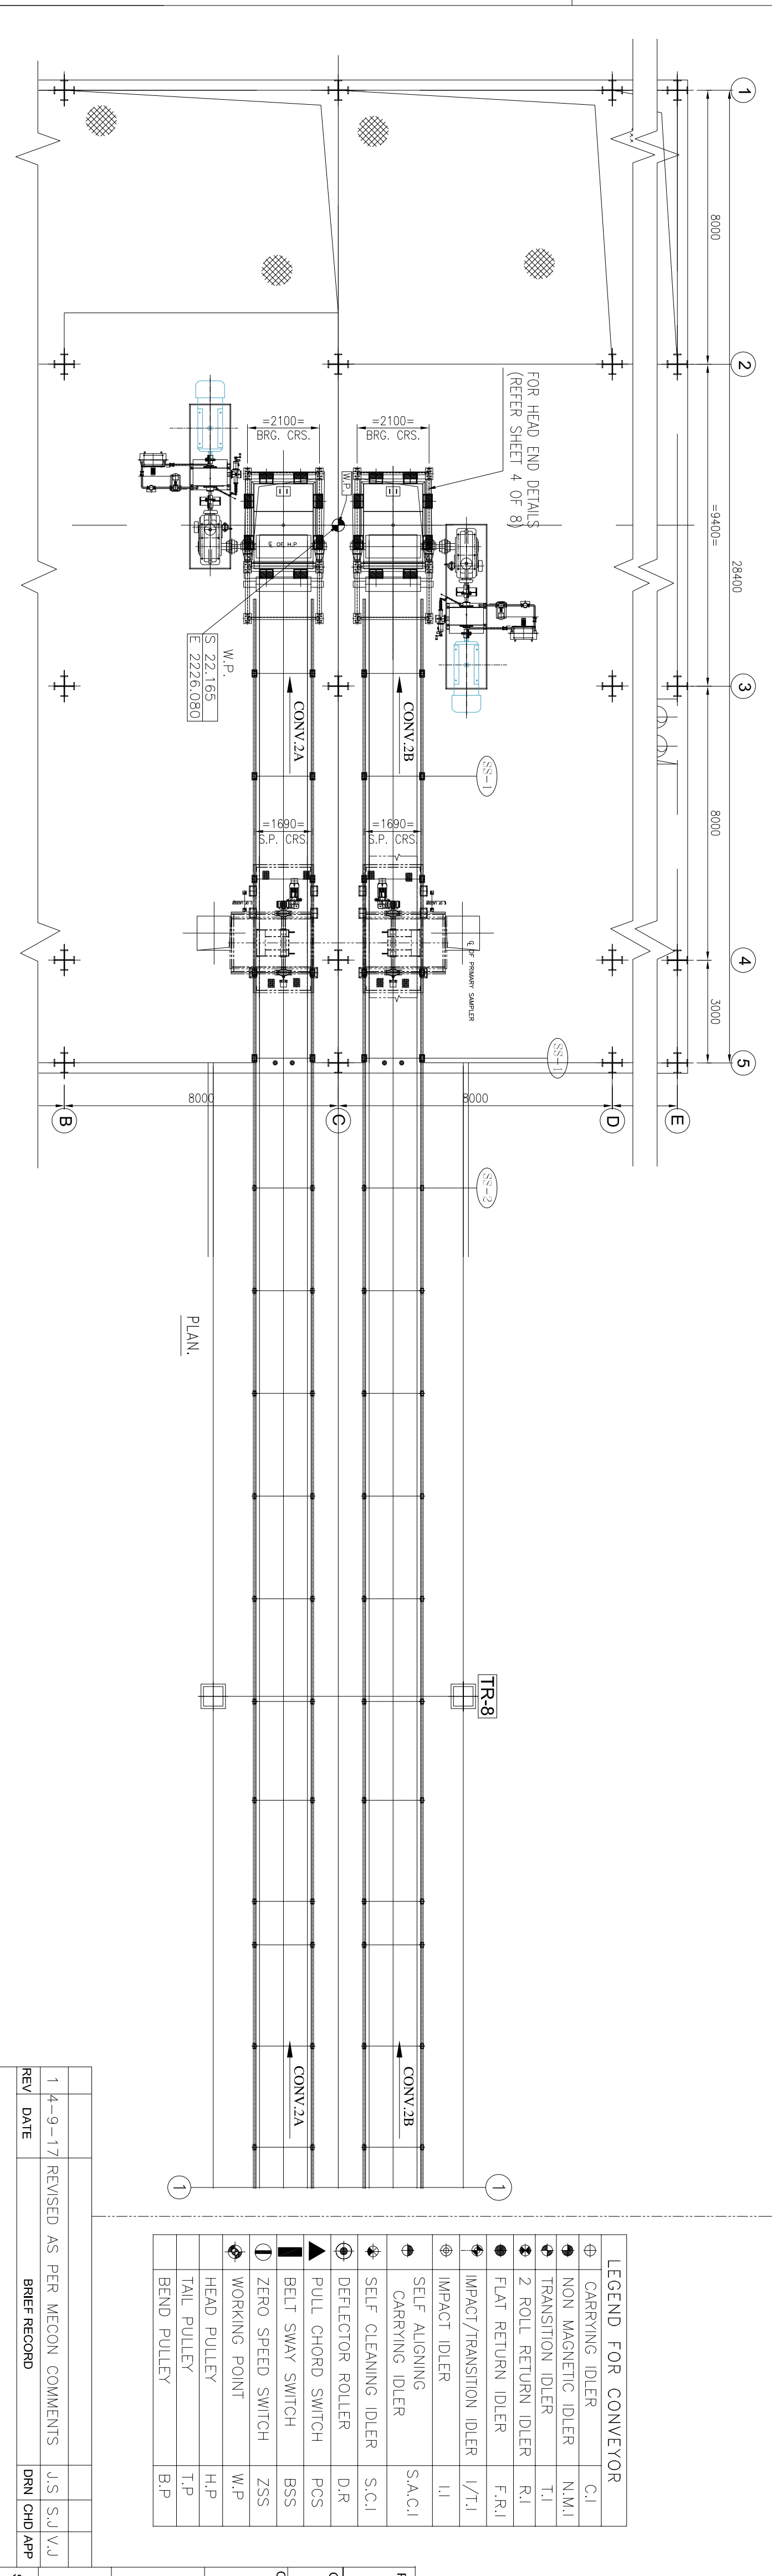
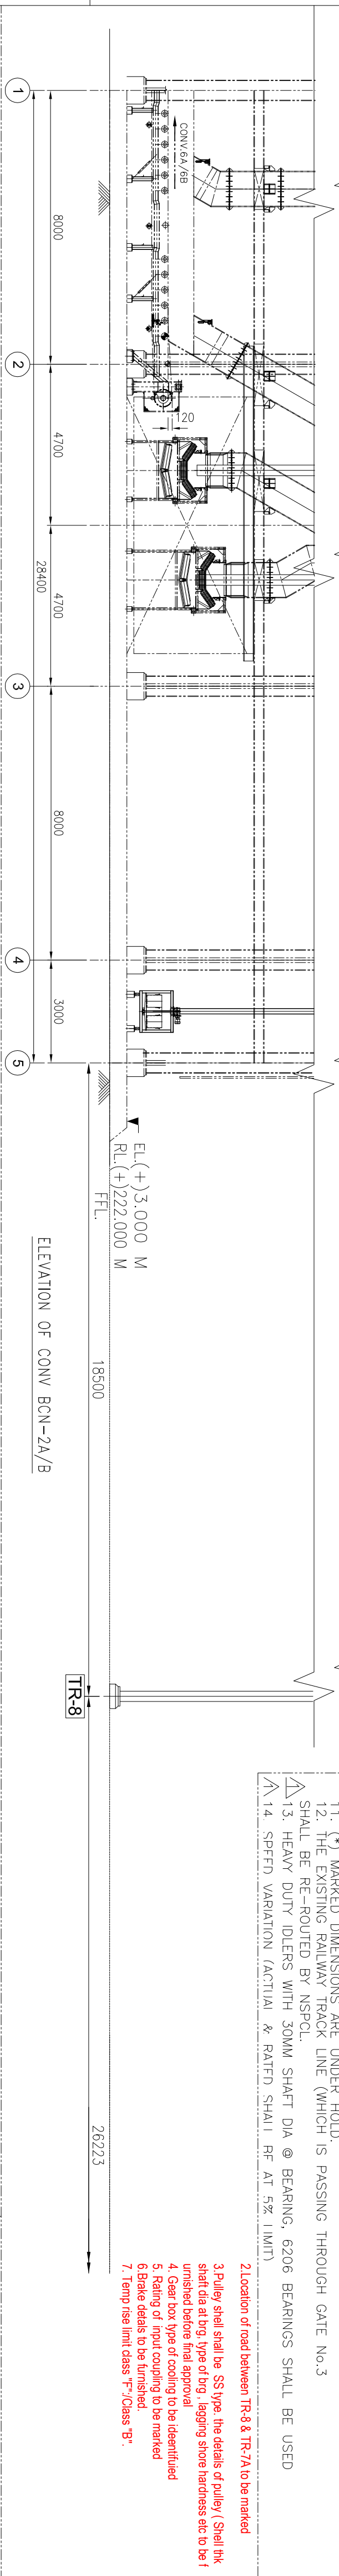
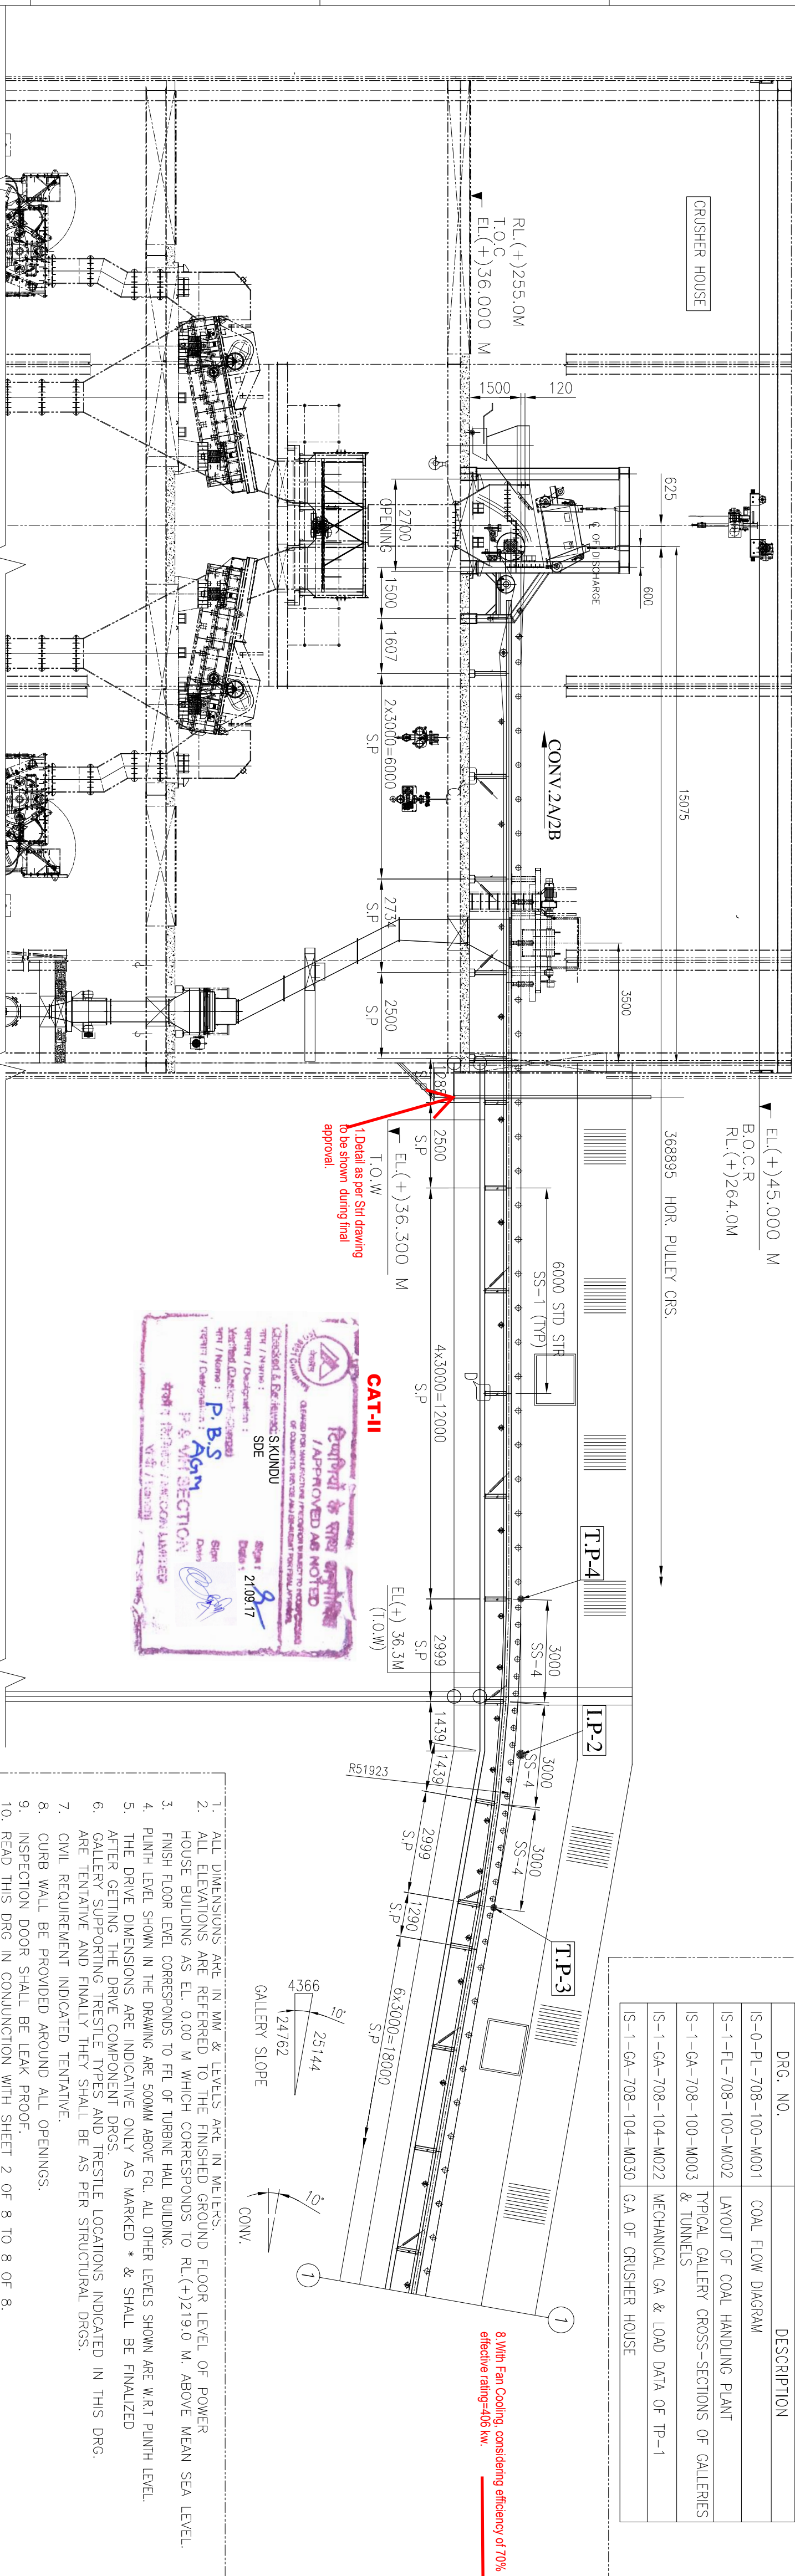




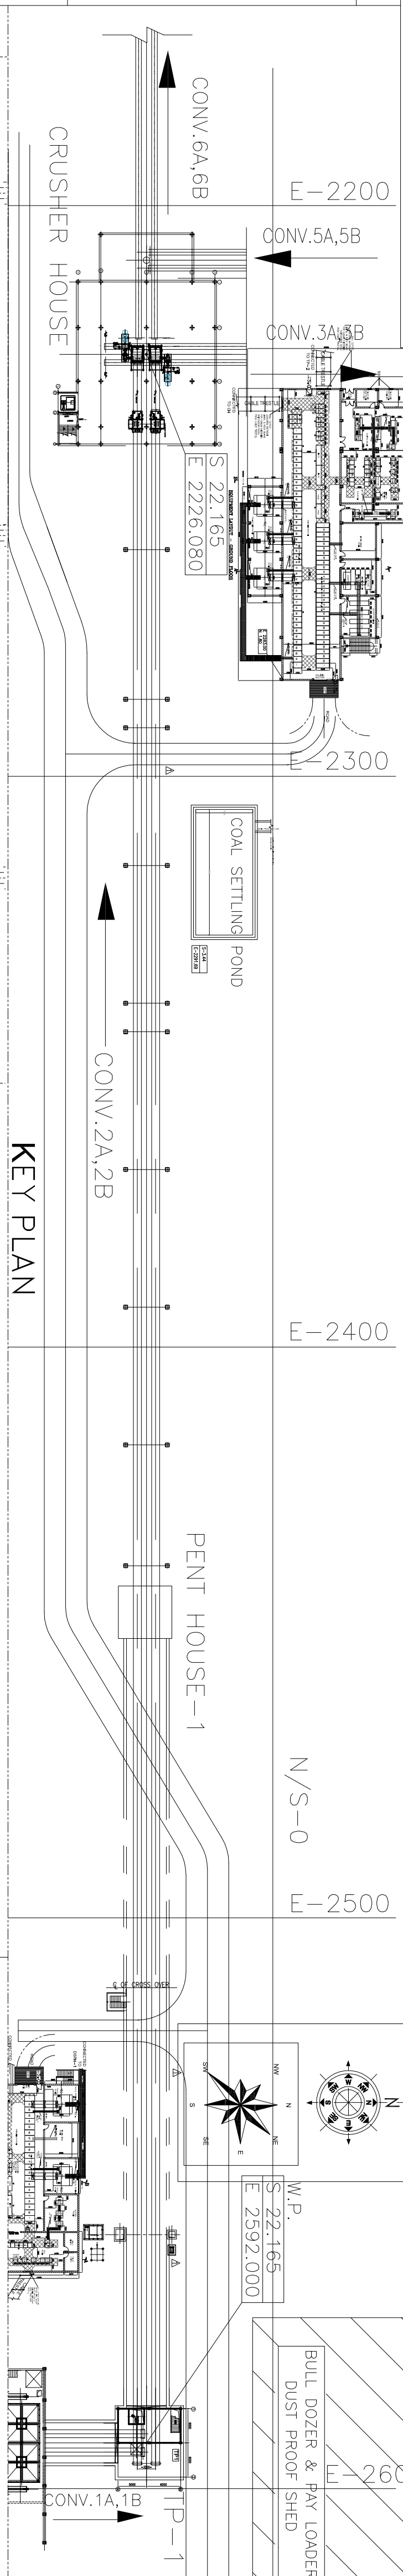


		TECHNICAL SPECIFICATION		QTY FOR EACH MAKE	
CONVEYOR	CONVEYOR NO/EQUIPMENT NO.	BOM-24/B		-	
	RATED CAPACITY/DESIGN CAPACITY (TPH)	1000/1200		-	
	BELT WIDTH (MM)/TROUING ANGLE	1400/35°		-	
	VERTICAL LIFT (M)	55.500		-	
	PROFILE LENGTH (MM)	378.082 M		-	
	ENDLESS BELT LENGTH (CONSIDERING SAG) (MM)	780,000 M		-	
	SPEED (M/SEC.) (RATED)	2.8		-	
	MATERIAL	COAL		-	
	BULK DENSITY FOR CONVEYOR SIZNG (TON/CUM)	0.8		-	
MATERIAL HANDLED	FOR STRUCTURAL DESIGN (TON/CUM)		1.1		
	LUMP SIZE (MM)		(-)250		
	MOISTURE CONTENT		15%		
CONVEYOR IS:11592	MATERIAL TEMP.		AMBIENT (MAX 50°)		
	TYPE		N/A		
	RATING		1600/4		
BELT IS:1891	TOP COVER THICKNESS (MM)		6		
	BOTTOM COVER THICKNESS (MM)		3		
	BELT TENSION (KN)		Te=119.05, T1=201.19, T2=82.14, T3=225.0, T4=82.14		
DRIVE DETAILS	TYPE OF JOINT		VULCANIZED		
	TYPE		T80, T92, T96, T98, T100, T105, T110,T9840, T9845		

[illegible]

[illegible][illegible]

	
BHARAT HEAVY ELECTRICALS LTD INDUSTRIAL SYSTEMS GROUP, BANGALORE	
TITLE :	GA & LOAD DATA OF BCN-2AB (1400 B.W)
DRAWING NO.	HDEL/JCB NO.
SHEET NO.	IS -1 - GA - ZOR - 101 - MONT
CHECKED BY:	DATE:
DESIGNED BY:	RBR
CHEKED BY:	S.J.I
APP.	VSD
NO. OF SHEETS	ONE
SHEET NO.	06-05

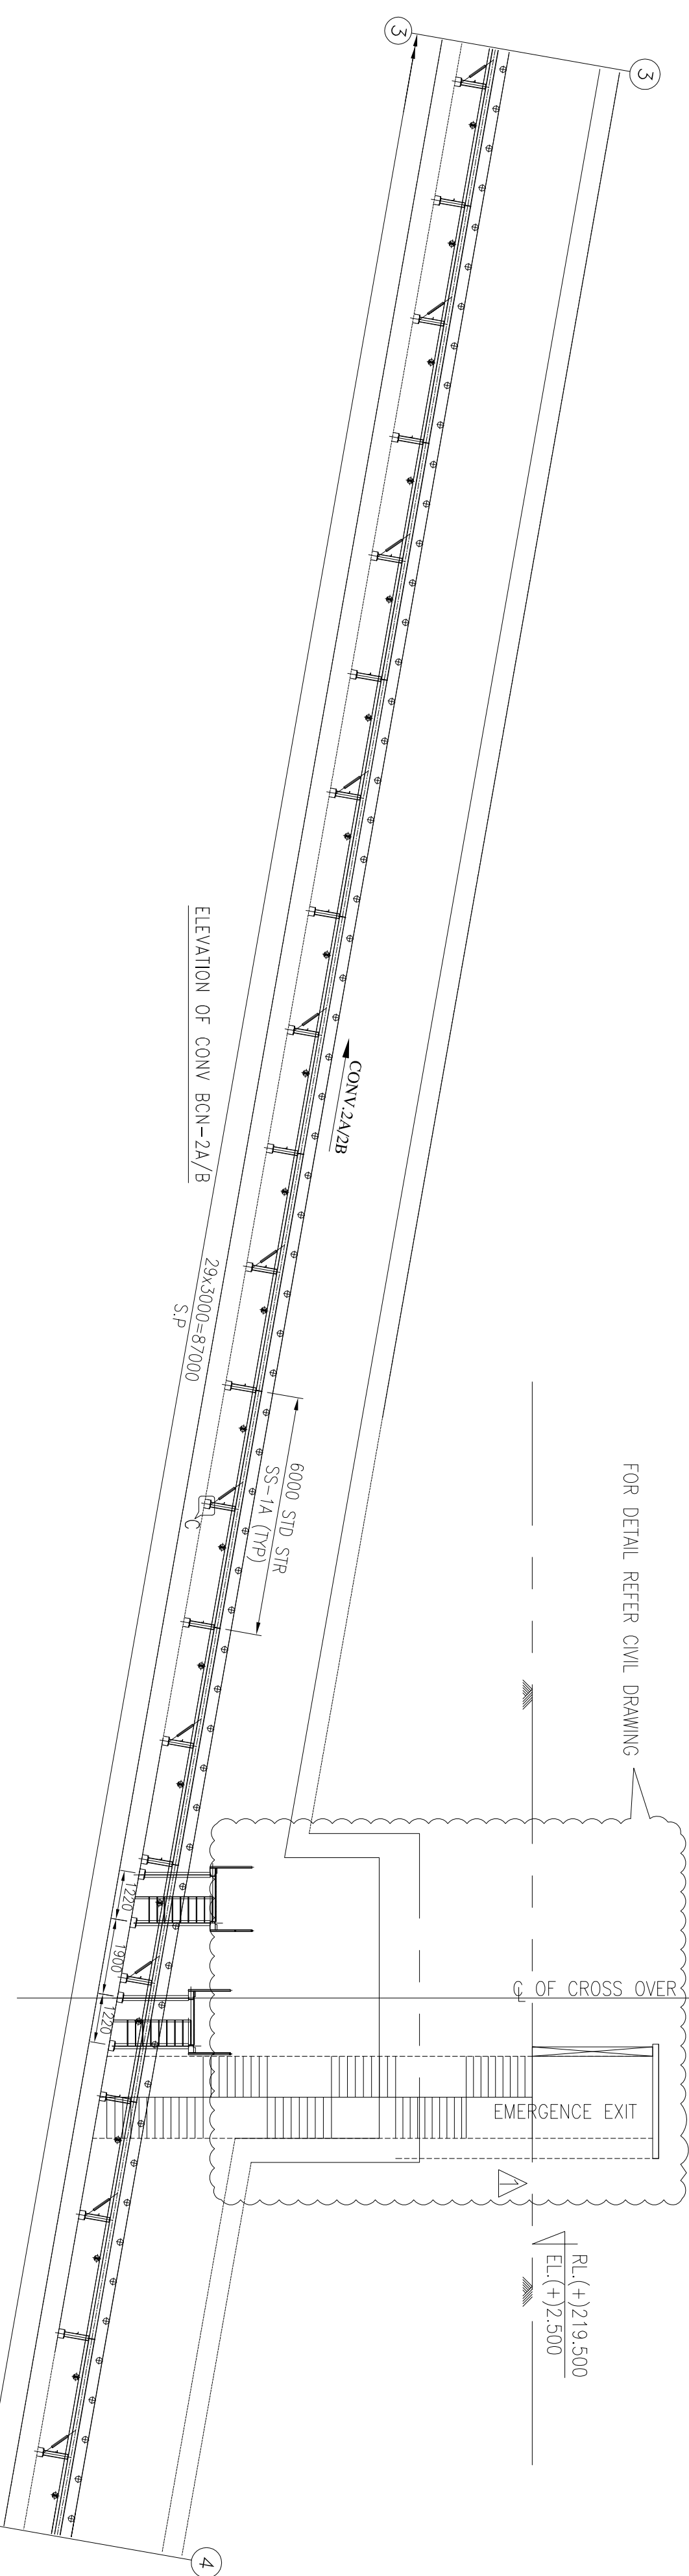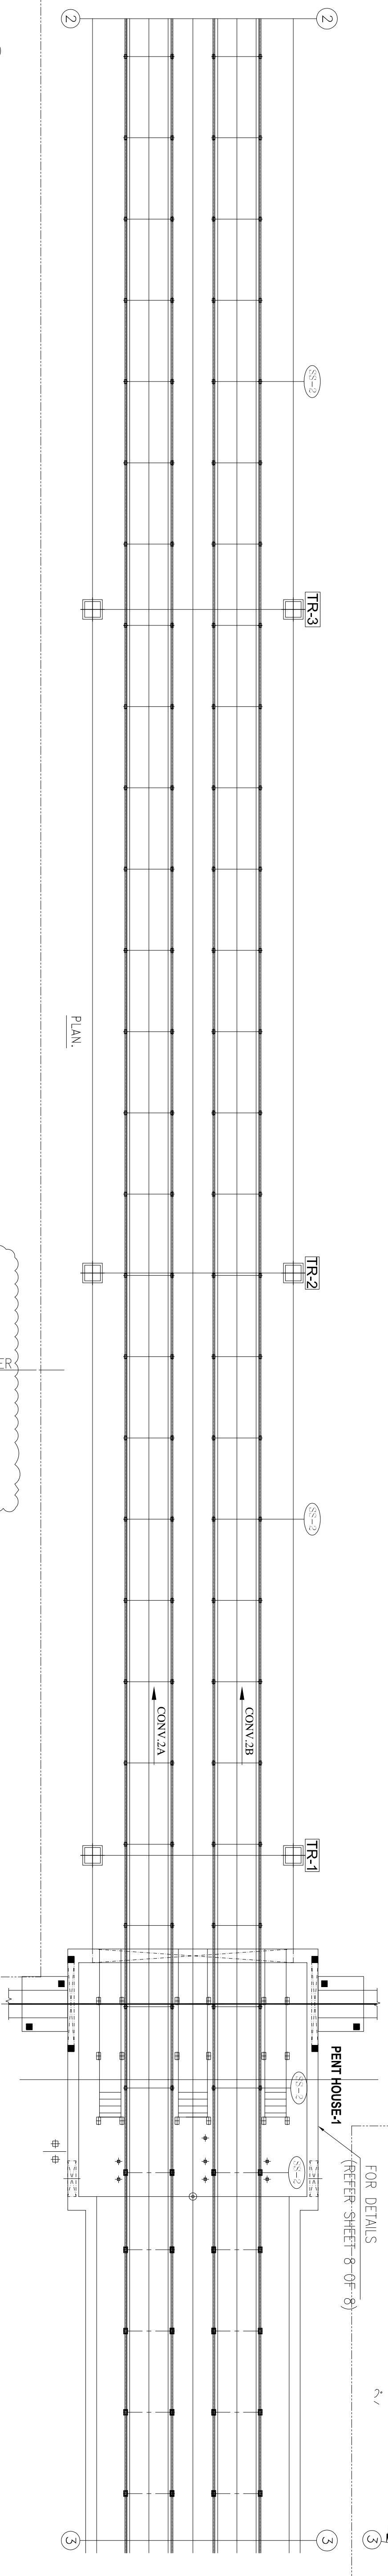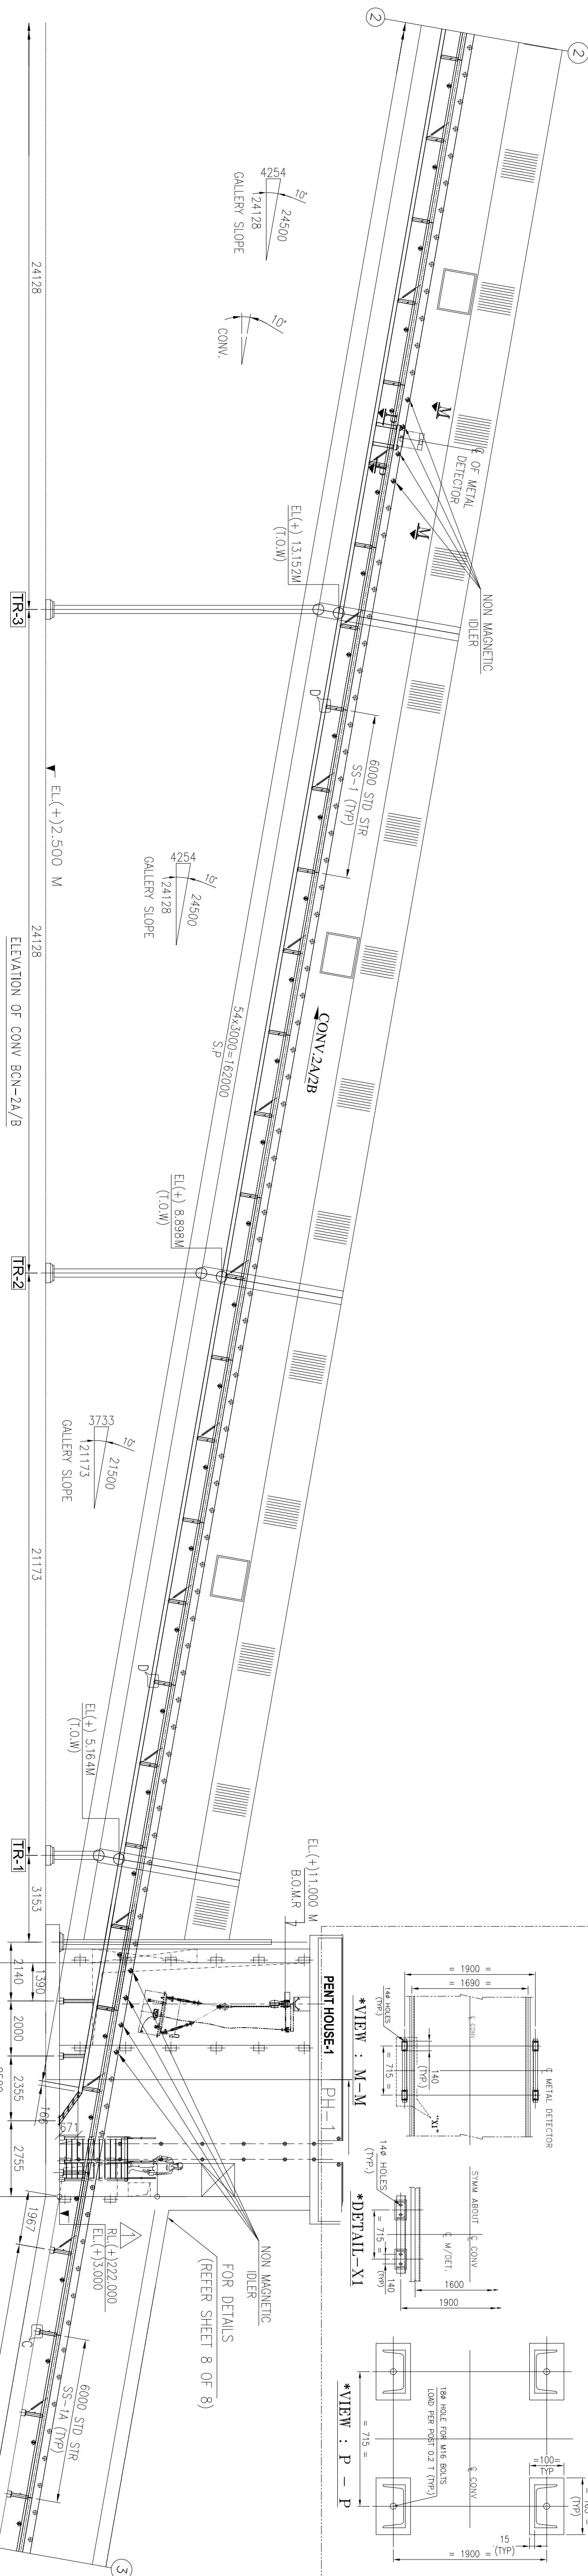

NOTES:-

1. ALL DIMENSIONS ARE IN MM & LEVELS ARE IN METERS.
2. READ THIS DRG IN CONJUNCTION WITH SHEET 1, 2, 4, 5, 6, 7 & 8 OF 8

PROJECT :

OWNER : **NTPC LTD**

CONSULTANT : **BHEL**

PROJECT : ROURKELA PP-II EXPANSION PROJECT (1X250 MW)

CLIENT : NTPC-SAIL POWER COMPANY PVT. LTD.

MECON LIMITED
भेकॉन लिमिटेड

BHARAT HEAVY ELECTRICALS LTD
INDUSTRIAL SYSTEMS GROUP,
BANGALORE

TITLE : GA & LOAD DATA OF BCN-2AB (1400 B.W)

SCALE : 1/4" = 1'-0"

REVISIONS :





REV	DATE	DESCRIPTION	BY	CHKD	APP
1	14-9-17	REVISED AS PER MECON COMMENTS	J.S.	S.J.	V.J.

BHEL-JSG **IS-1** GA-708-101-1



368895 HOR. PULLEY CRS.

286902 I.P.-2 TO I.P.-1

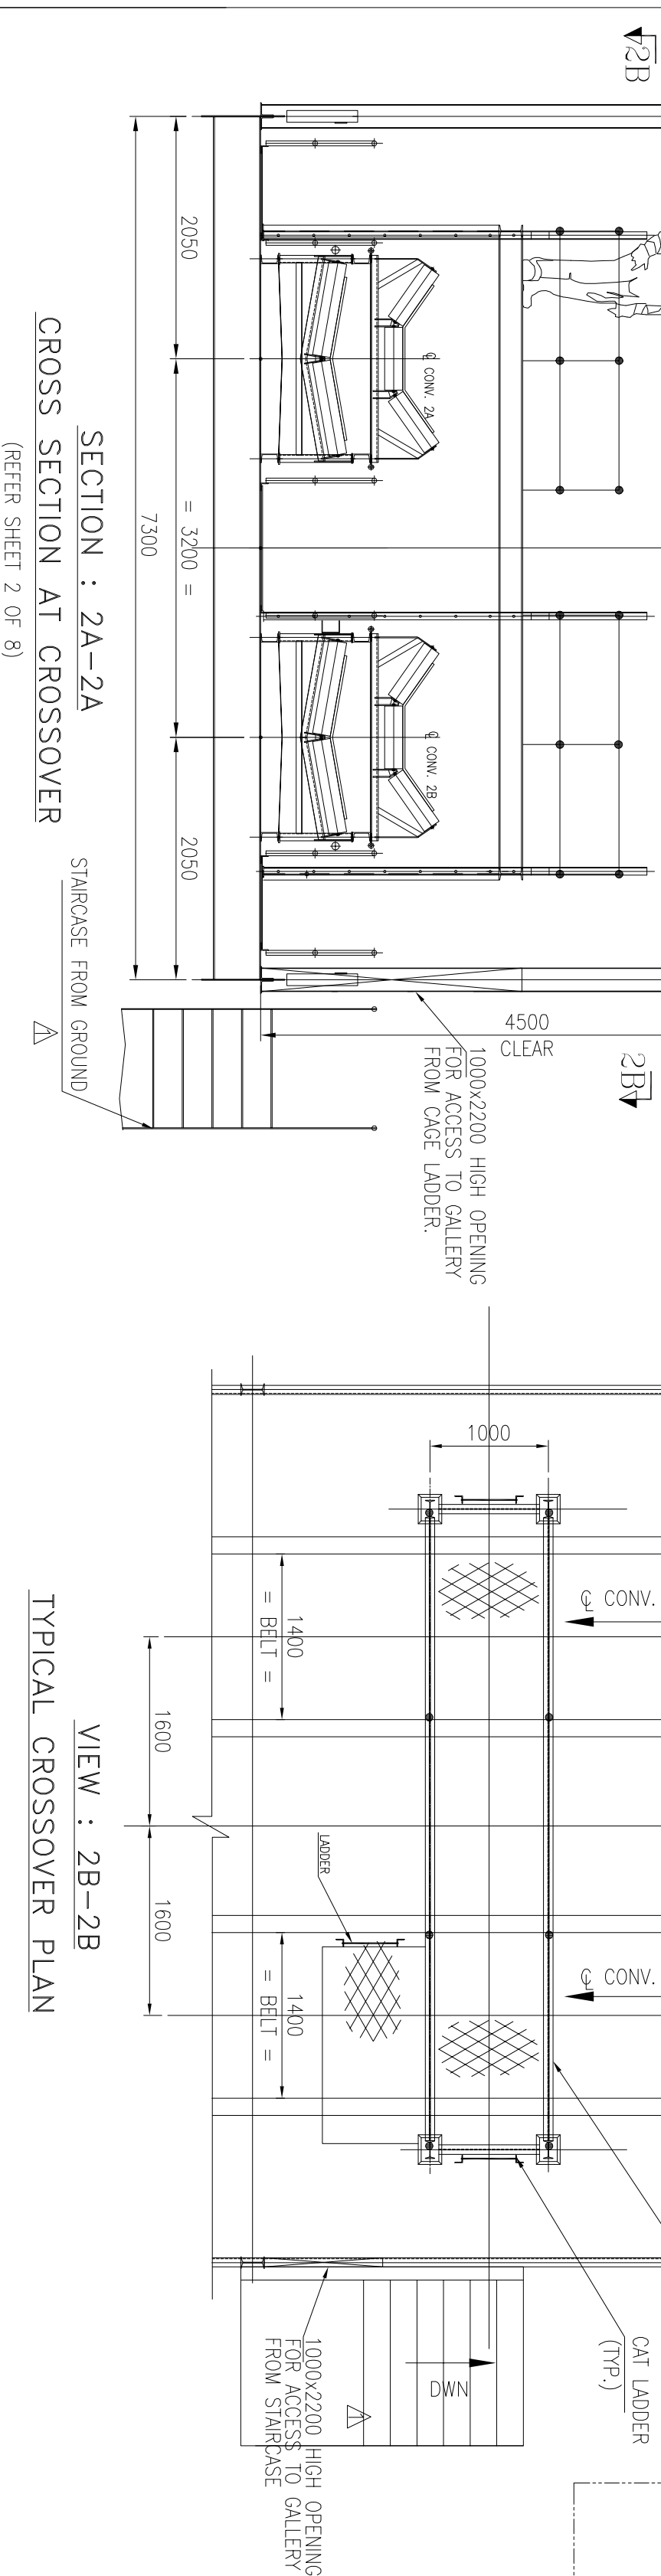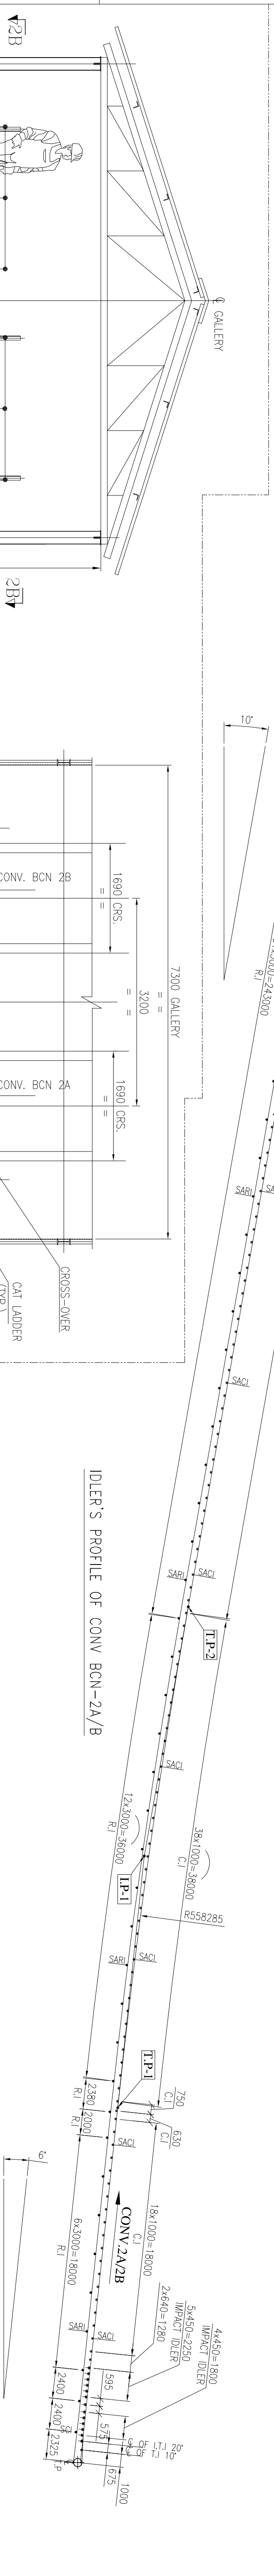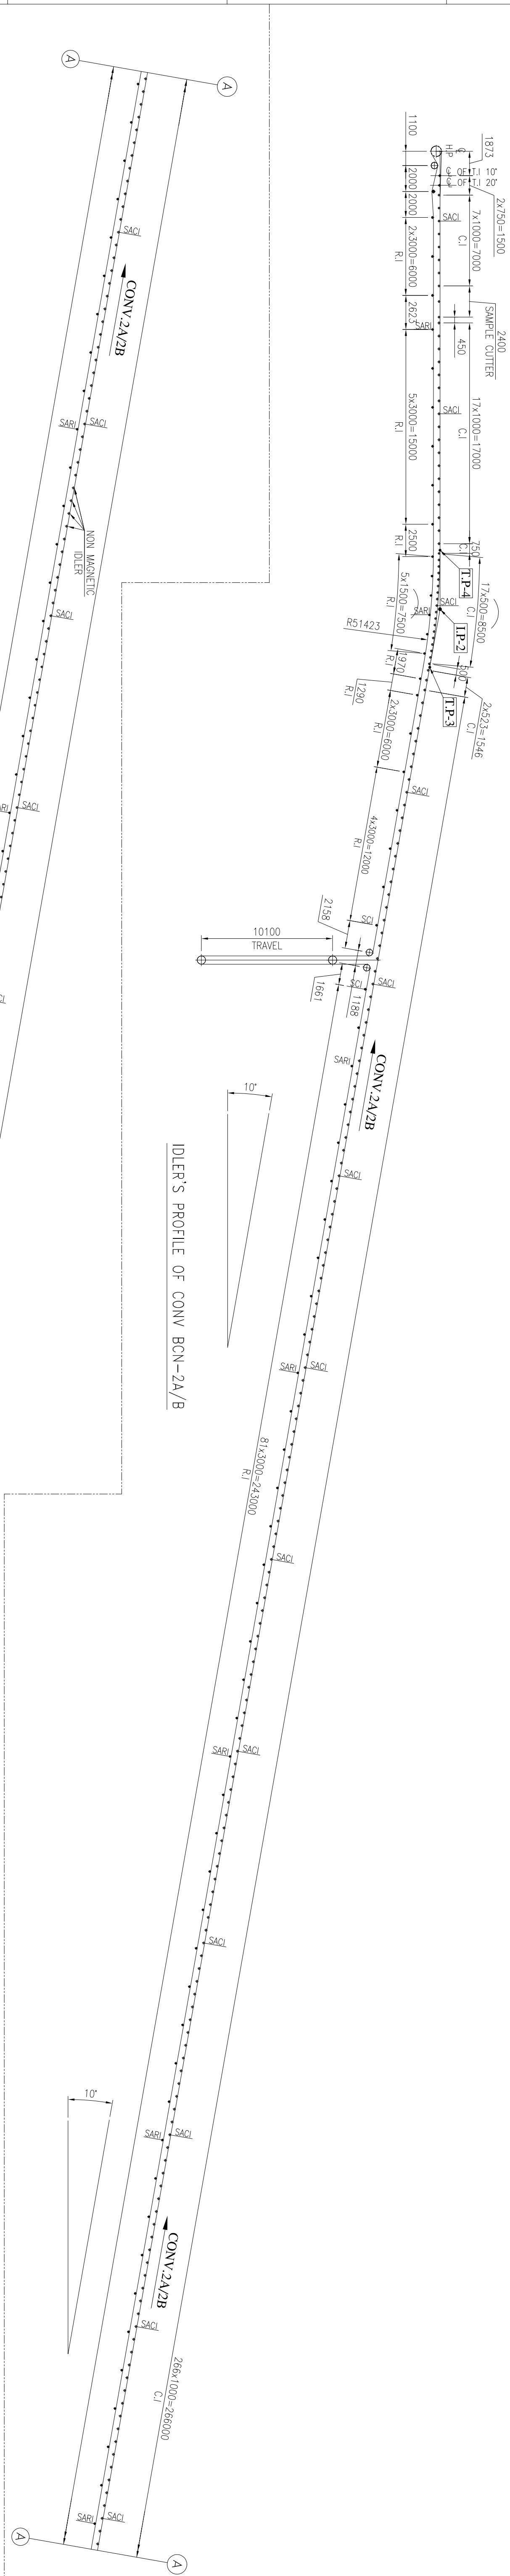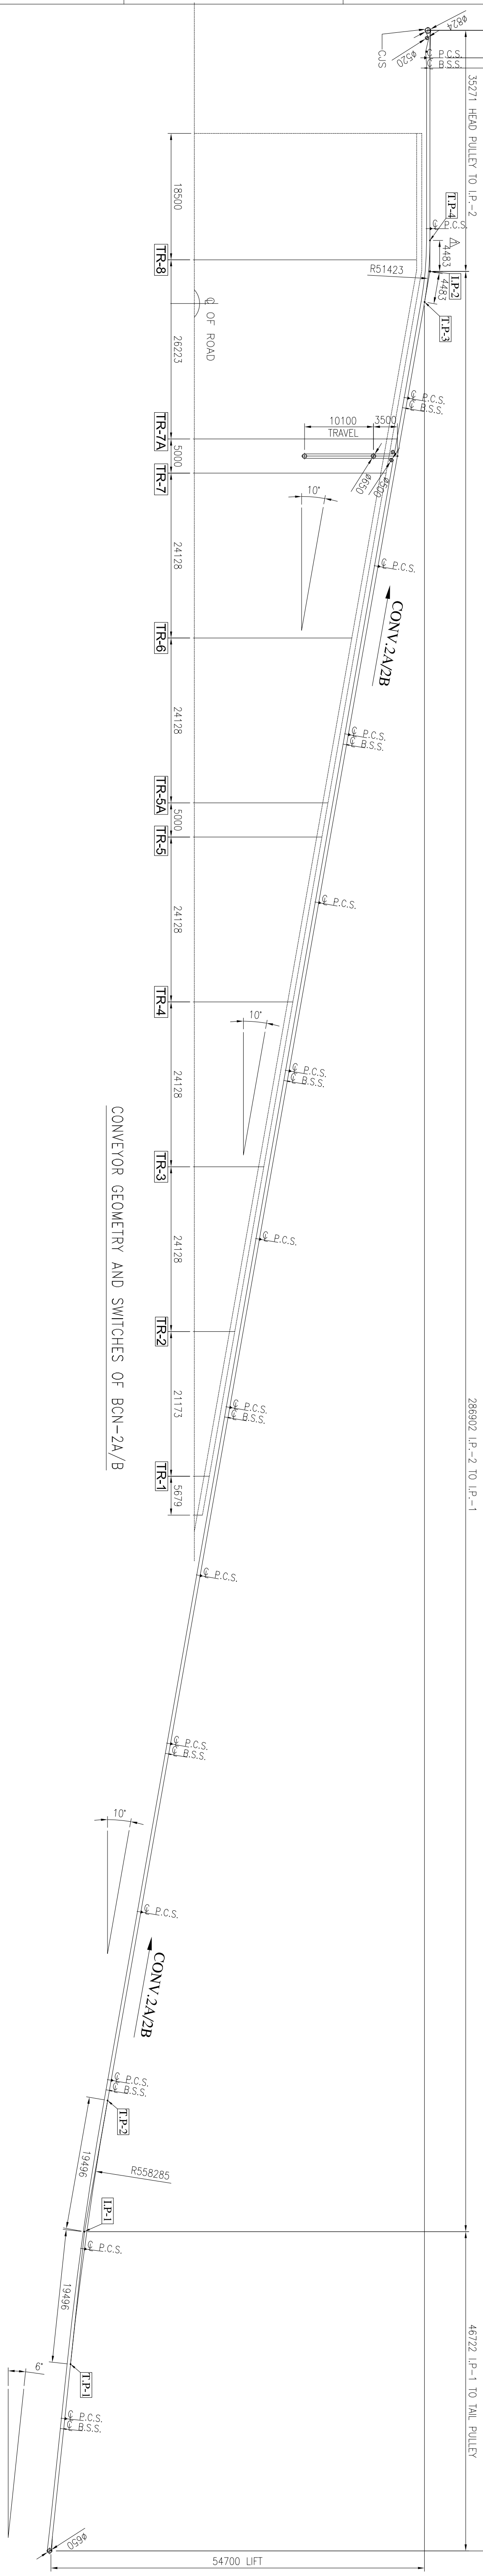

NOTES:-

1. ALL DIMENSIONS ARE IN MM & LEVELS ARE IN METERS.
2. READ THIS DRG IN CONJUNCTION WITH SHEET 1, 2, 3, 4, 6, 7 & 8 OF 8

REV	DATE	BRIEF RECORD	DRN	CHD	AP
1	4-9-17	REVISED AS PER MECON COMMENTS	J.S	S.J	V.A.

PROJECT :	ROURKELA PP-II EXPANSION PROJECT (1X250 MW) NTPC-SAIL POWER COMPANY PVT. LTD.				
OWNER:	 NTPC NATIONAL THERMAL POWER CORPORATION CONSULTANT				
DESIGNER:	 MECON LIMITED मेकॉन लिमिटेड				
CLIENT:	BHARAT HEAVY ELECTRICALS LTD INDUSTRIAL SYSTEMS GROUP, BANGALORE				
DATE:	NAME	SIGN	DATE		
DRN.	IBR		04-05-17		
DESIN.	S.J		04-05-17		
CHD.	Rsp				
APP.	VSD				
NO OF VARS					

1.0 T HOOK FOR HANDLING
BRG. PULLEY - (TYP)
AT CENTER OF GENTRY.

CONV. 2A/2B

EL(+) 31.051 M
EL(+) 31.933 M
1000
948
875
1200
452

2T EH FOR HANDLING
FOR TAKEUP PULLEY

EL(+) 27.000 M
(T.O.S)

EL(+) 20.000 M
(T.O.S)

9 ROPE CONNECTION BETWEEN TAKE UP PULLEY FRAME & COUNTER
WEIGHT TROLLEY FRAME TO BE EQUALLY SHOWN WITH
FIXING DETAILS INCLUDED IN BIDDING (VGTU, GUIDE CABLE FIXING OF
GUIDE CABLE ROPE, ROPE FIXING WINCH ARRANGEMENT ETC.)

EL(+) 16.500 M
(T.O.S)

EL(+) 13.000 M
(T.O.S)

350 Δ
EL(+) 6.000 M
(T.O.S)

MESH GUARD

2500

SAND PIT
2015x1800x600 DEEP
5000
2500
9T
EL(+) 2.500 M
(F.G.L.)
MANUAL
WINCH

DETAIL OF VERTICAL GRAVITY TAKE UP

§ GALLERY

§ CONV. 2A

§ CONV. 2B

2000x1500 OPNG.

= 2100 =

BRG. CRS.

= 2800 =

OPNG.

= 2100 =

BRG. CRS.

= 2800 =

OPNG.

= 2800 =

OPNG.

= 2800 =

OPNG.

VIEW D-D

§ OF TAKE-UP
= 5000 =
2500
LOAD/PER POINT
1.0 Tc. VERTICAL
DOWNWARD (TYP)

FOR DETAILS REFER
(SHEET 7 OF 8)
2A

FOR DETAILS REFER
(SHEET 7 OF 8)
3A

SAND PIT
2015x1800x600
DEEP (TYP)

600 DEEP
SAND PIT

600 DEEP
SAND PIT

PLAN AT EL(+) 2.500M

§ OF TAKE-UP
= 5000 =

ø150 OPENING FOR ROPE
A = 350 FOR ELEV-6.000M
A = 650 FOR ELEV-9.500M
A = 950 FOR ELEV-13.000M

§ OF CONV.-2A

§ OF CONV.-2B

PLAN AT EL(+) 6.000M, 9.500M & EL(+) 13.000M (T.O.S)

PROJECT :

ROURKELA PP-II EXPANSION
PROJECT (1X250 MW)

NTPC-SAIL POWER COMPANY PVT. LTD.

OWNER

MECON LIMITED
मैकॉन लिमिटेड

BHARAT HEAVY ELECTRICALS LTD
INDUSTRIAL SYSTEMS GROUP,
BANGALORE

TITLE : GA & LOAD DATA OF BCN-2AB (1400 B.W)

REV	DATE	BRIEF RECORD	DRN	CMD	APP
1	14-9-17	REVISED AS PER MECON COMMENTS	J.S	S.J	V.J
























