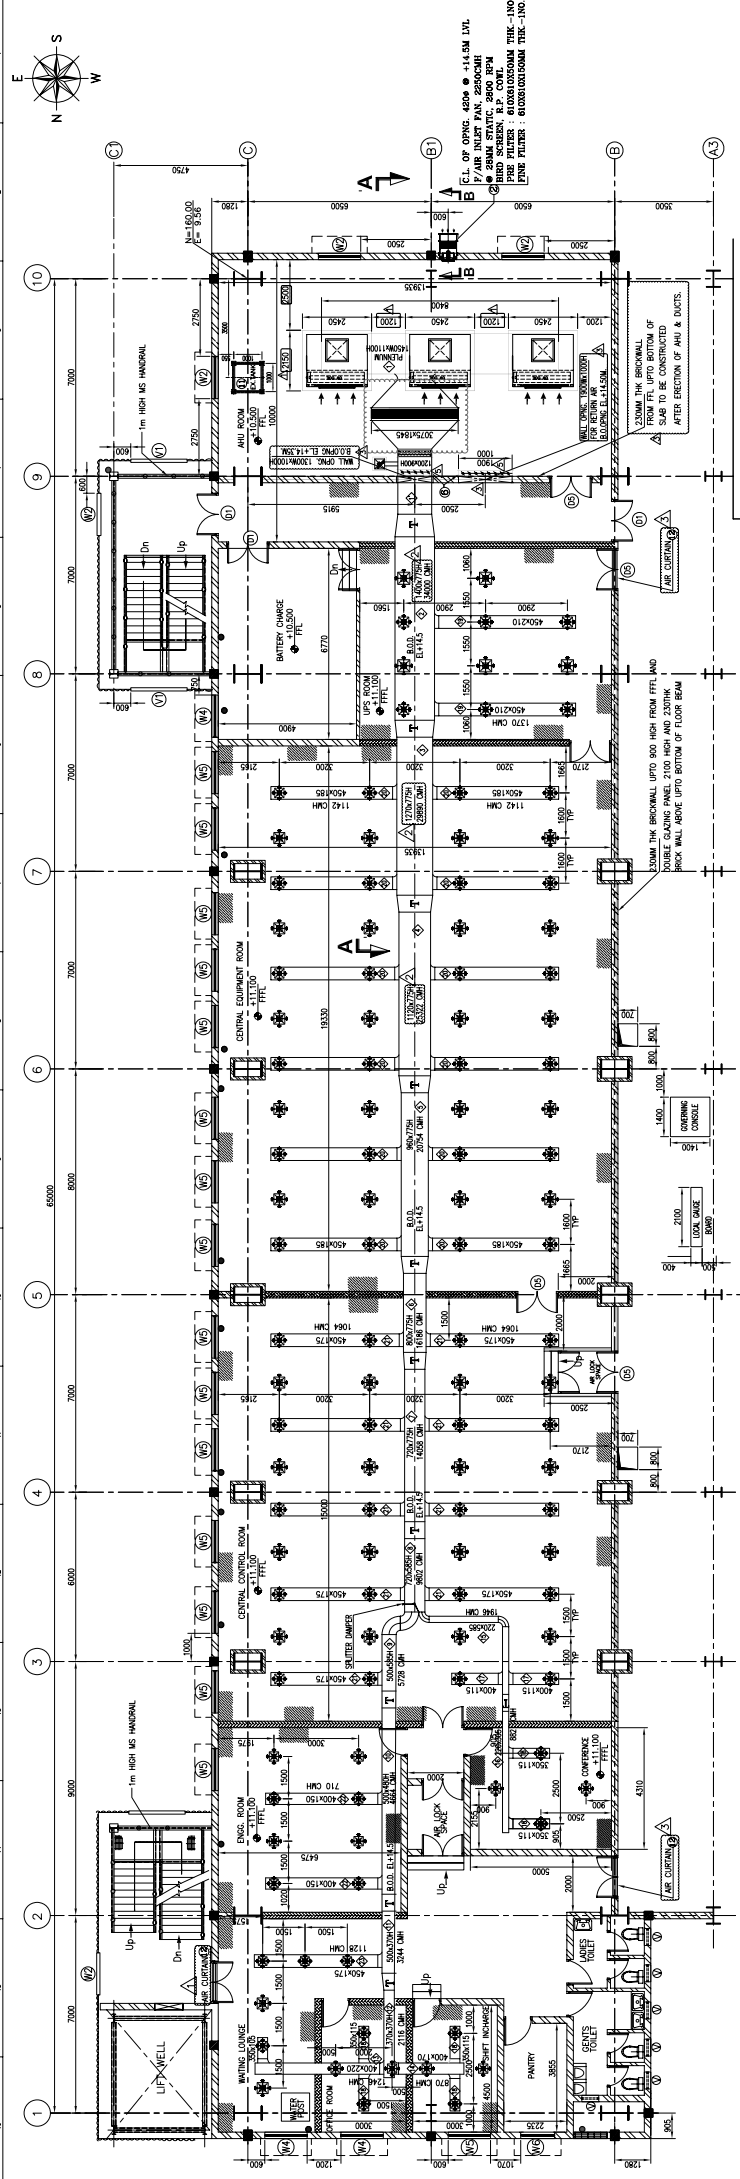
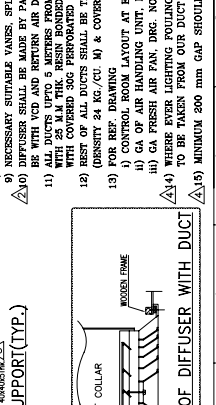
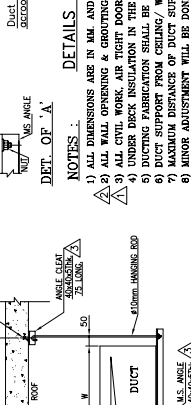
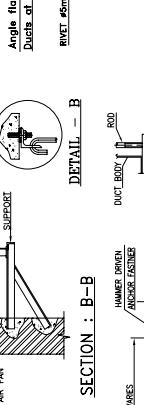
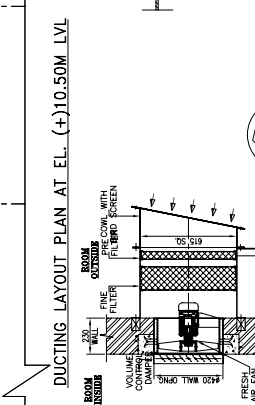
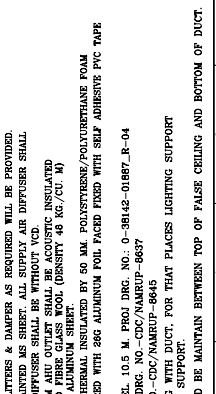
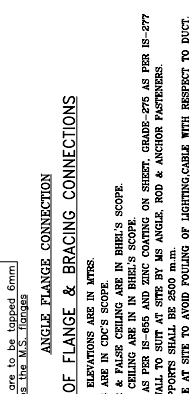
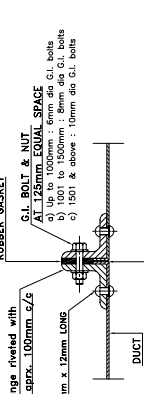
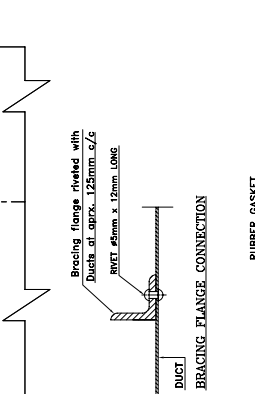


5	REVISED AS PER BHEL'S COMMENTS ON DATED 11.07.15	P.BHEL	A.N.C.	15.07.15
4	REVISED AS PER BHEL'S COMMENT ON DATED 20.03.13	A.N.C.	A.N.C.	27.03.13
3	REVISED AS PER BHEL'S COMMENT ON DATED 20.03.13	A.N.C.	A.N.C.	18.04.13
2	REVISED AS PER BHEL'S COMMENT ON DATED 04.06.12	A.N.C.	A.N.C.	23.07.12
1	REVISED AS PER BHEL'S COMMENT ON DATED 20.10.11	A.N.C.	A.N.C.	11.08.11
0	FIRST SUBMISSION	A.N.C.	A.N.C.	14.10.11
REV. NO	NATURE OF REVISION & DESCRIPTION	CHECKED DATE	ANNC DATE	

	CUSTOMER :	ASSAM POWER GENERATION CORPORATION LTD.
	CONSULTANT :	GUWAHATI, ASSAM
	CONSULTANT :	DEVELOPMENT CONSULTANTS (P) LTD. CONSULTING ENGINEERS
	PROJECT :	1X100MW NAMRUP COMBINED CYCLE REPLACEMENT POWER PROJECT (PHASE-1) AT NAMRUP, ASSAM
	EPC CONTRACTOR :	BHARAT HEAVY ELECTRICALS LTD. HYDERABAD

TITLE: DUCTING LAYOUT FOR AC SYSTEM OF CONTROL ROOM PLAN AT EL +10.50M LVL									
CV	ME	EL	CM						
				DEPT.	SCALE	CDC DOC. NO.			
				SIGN	1:85	CDC/NAMRUP-8631			
				DATE					
							SHEET NO. : 1 OF 1		
							REV. : 5		

[illegible]



50G PERFORATED ALUMINUM SHEET

Step : 2

DUCT

ACOUSTIC INSULATION

50

100

150

A

B

RUC

[illegible][illegible]

SECTION : A-A

DATA OF SUPPLY AIR DIFFUSER WITH VOD					EQUIPMENT SCHEDULE		
SIZE	AIR QTY. IN CM ³ /HR	LOCATION	NOS.	HTAL AIR QTY. (CM ³ /HR)	DESCRIPTION	QTY.	
TOTAL AIR QUANTITY : 34000 CMH							

[illegible]