


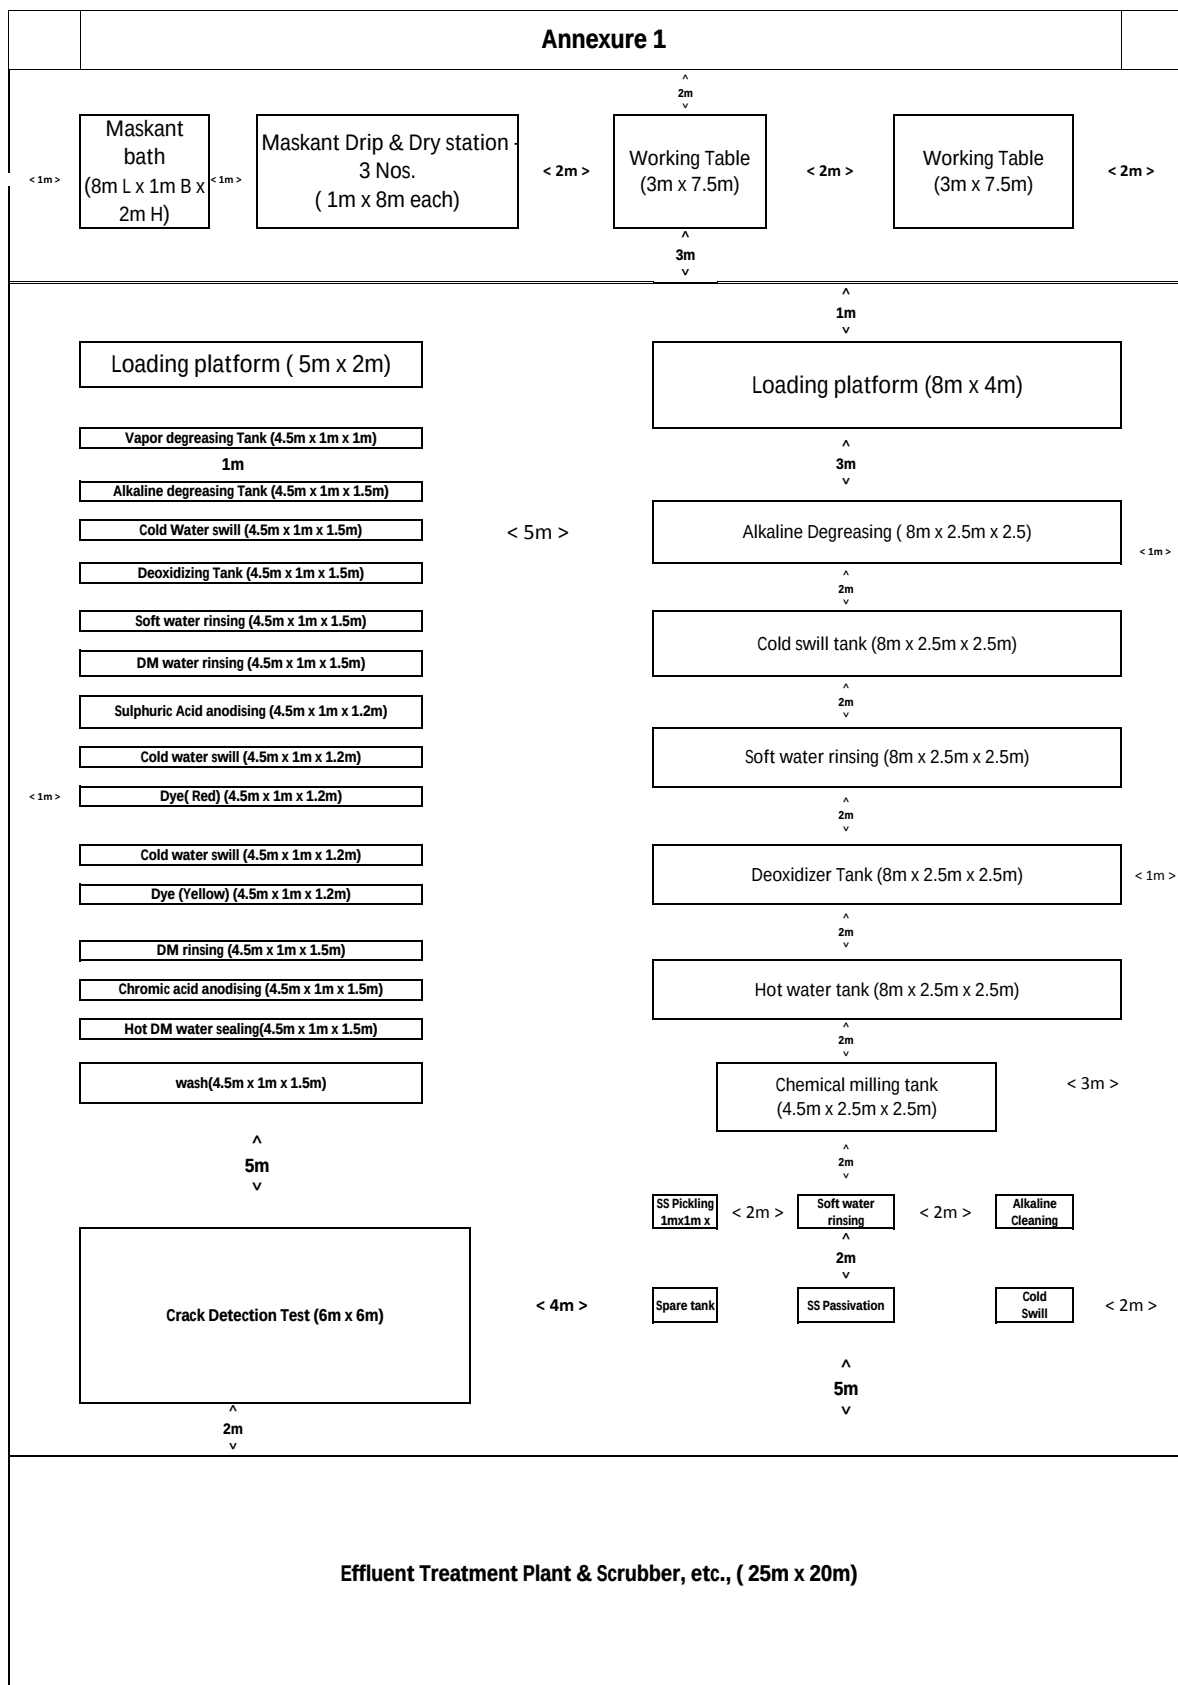

Note: This is the tentative layout. It can be revised based on mutual understanding with vendor & BHEL.
Total area for tank setup & ETP should not exceed 20m Wide x 85m Length.