


Annexure 2

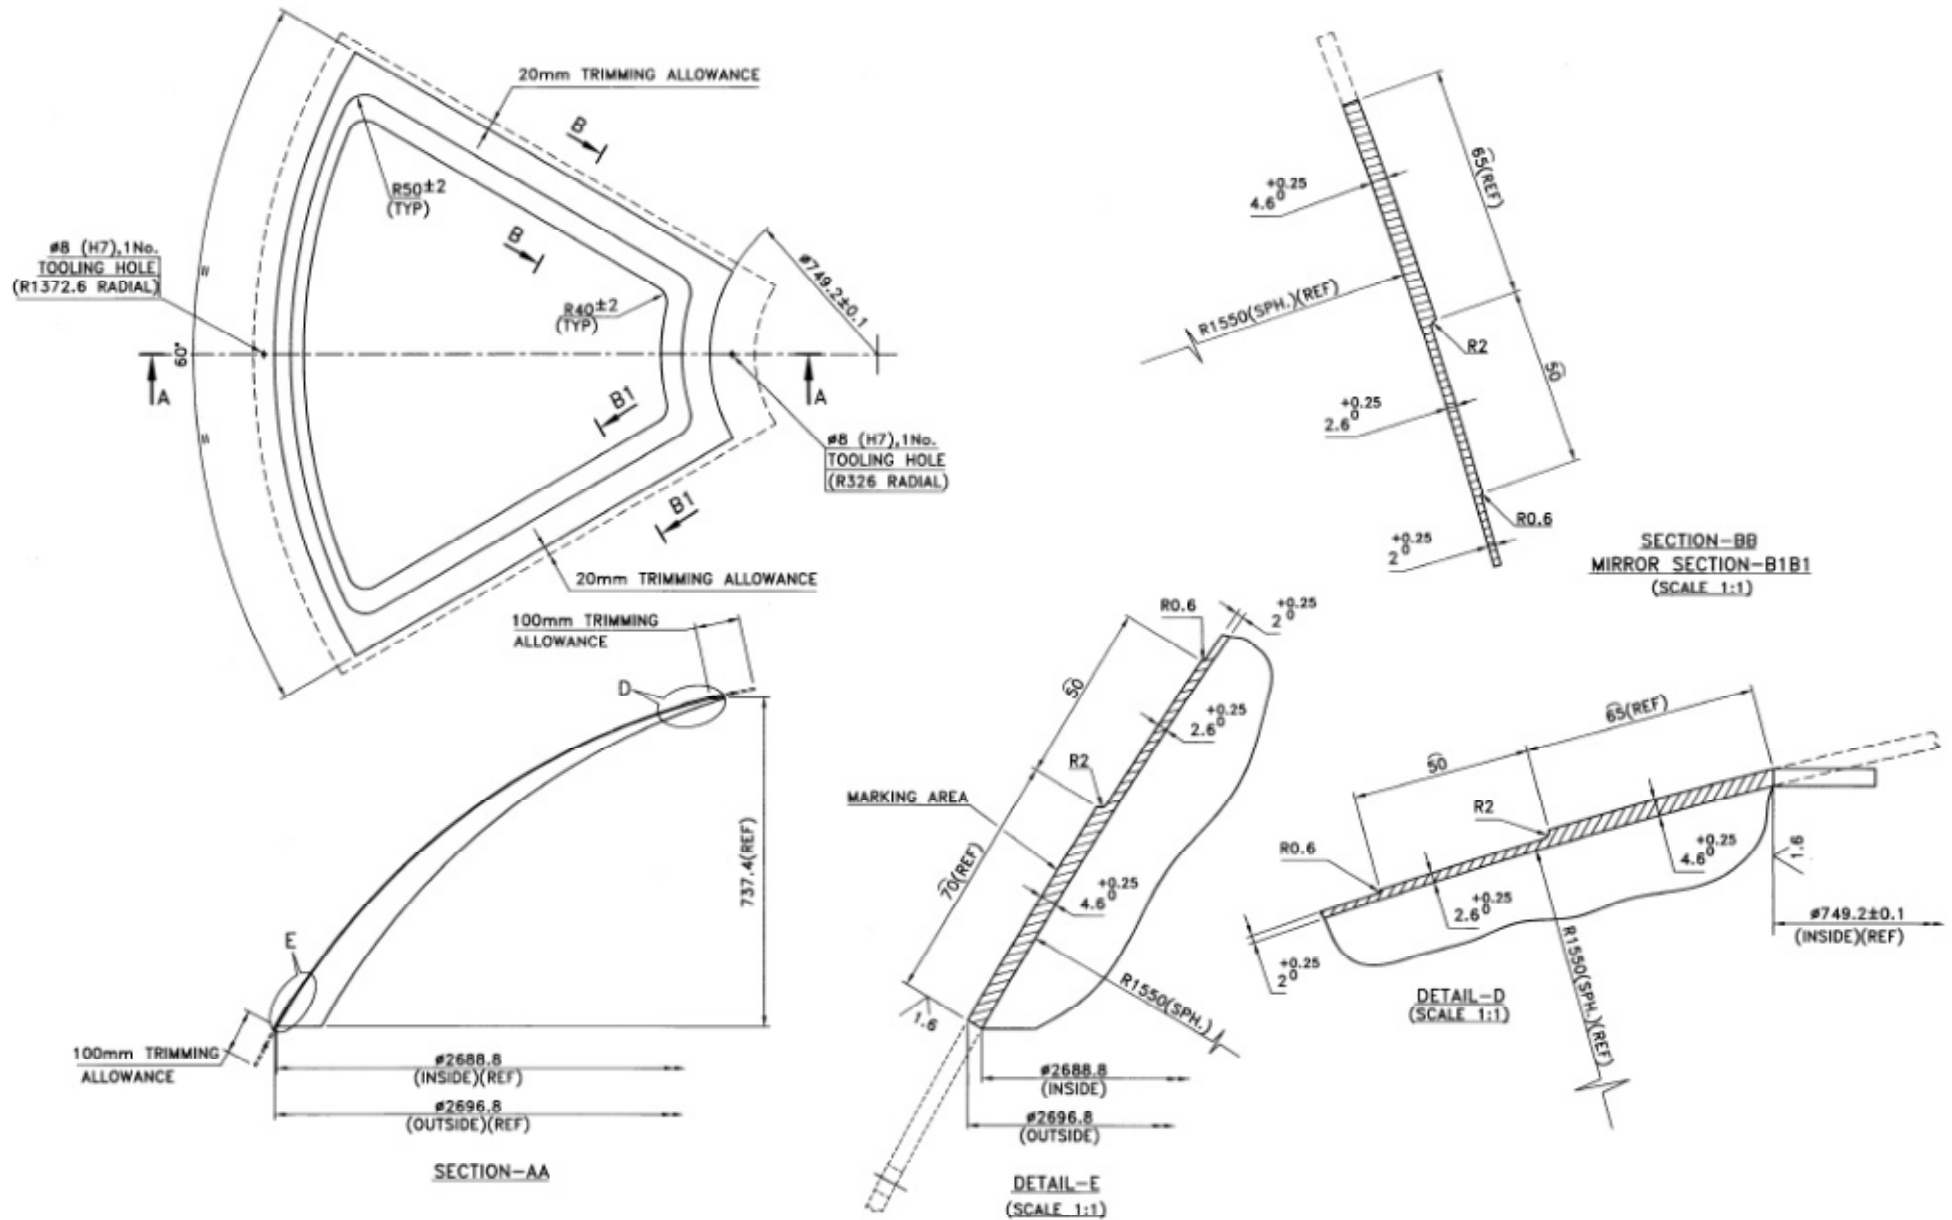

Disclaimer: This is BHEL property. It shouldn't be used for any other purpose without BHEL Consent.