




DRAWING NO.

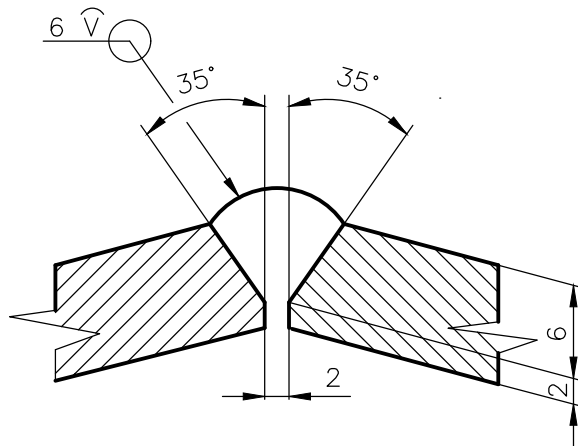

DETAIL-X

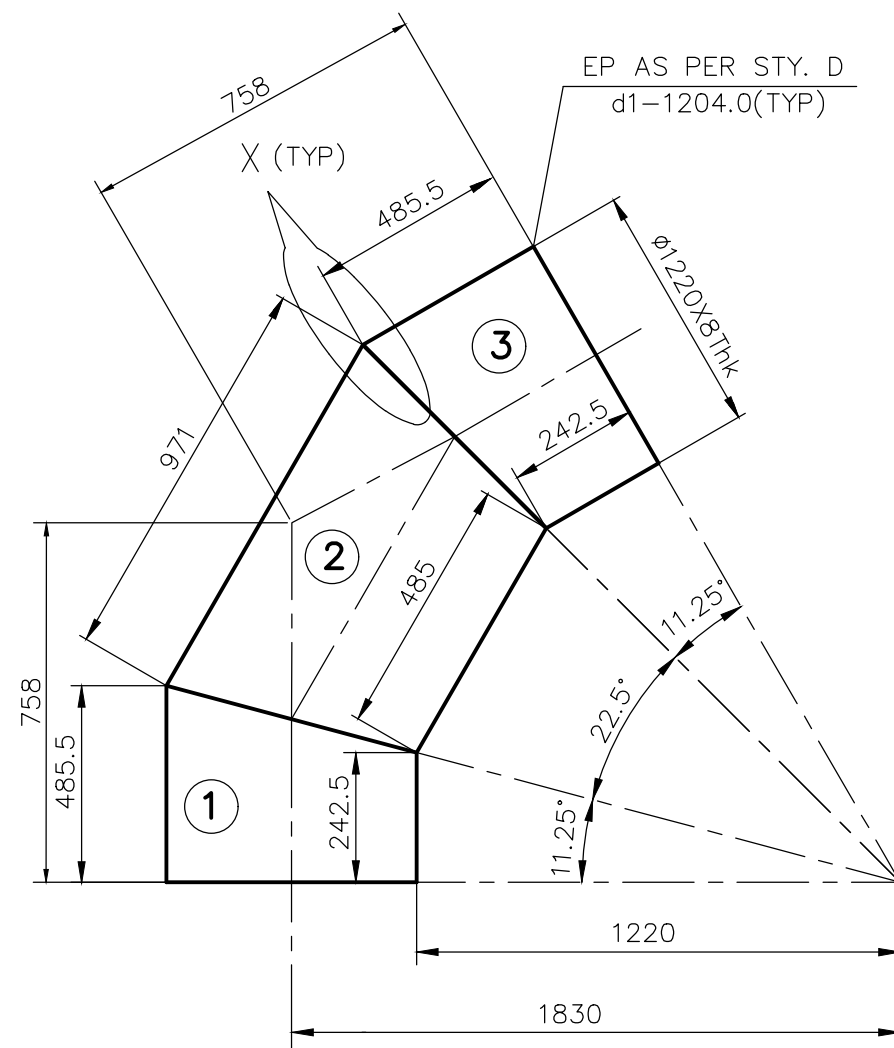

REV 01	DATE	ALTERED
		APPROVED
ZONE		

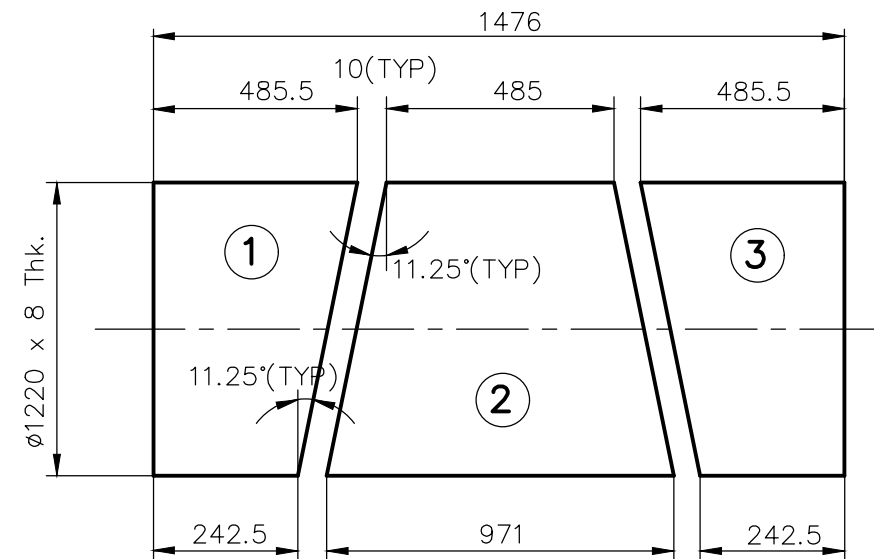

NOTES: –

- 1 PIPE LENGTH INDICATED WITH CUTTING ALLOWANCE TO BE CUT AS PER THE CUTTING PLAN
- 2 WELDED PORTIONS SHALL HAVE A UNIFORMLY SMOOTH TOOL FINISH WITHOUT BURRS, WELD SPATTER, CRACKS ETC.
- 3 FULL PENETRATION OF WELDS TO BE ENSURED

01	PIPE Ø1220x8, L=1476	2-80-655-16048		-	C	353	873		
ITEM NO.	DESCRIPTION	DRAWING NO.	ITEM NO.	MATERIAL CODE	A	UNIT WT.			
			VAR NO.	MATERIAL SPEC.	C	QTY.			
TYPE OF PRODUCT OR NAME OF CUSTOMER/PROJECT									
			DRN	NAME PRADEEP KUMAR	SIGN	DATE 18.03.19	NO OF ITEMS		
			CHD	TRINADHA RAO		18.03.19			
			APPD	SESHAGIRI		18.03.19			
DEPT. CODE	GRADE OF UN TOL DIM C/M/F		SCALE N.T.S	WEIGHT (Kg). 44.954	NAME OF ORIGINAL ORGANISATION			ITEM No.	
TITLE MITRE BEND 45 DEG OD 1220x8 (R=1.5D)				CARD CODE U 01	DRAWING No. 3-80-655-35587			REV 00	