
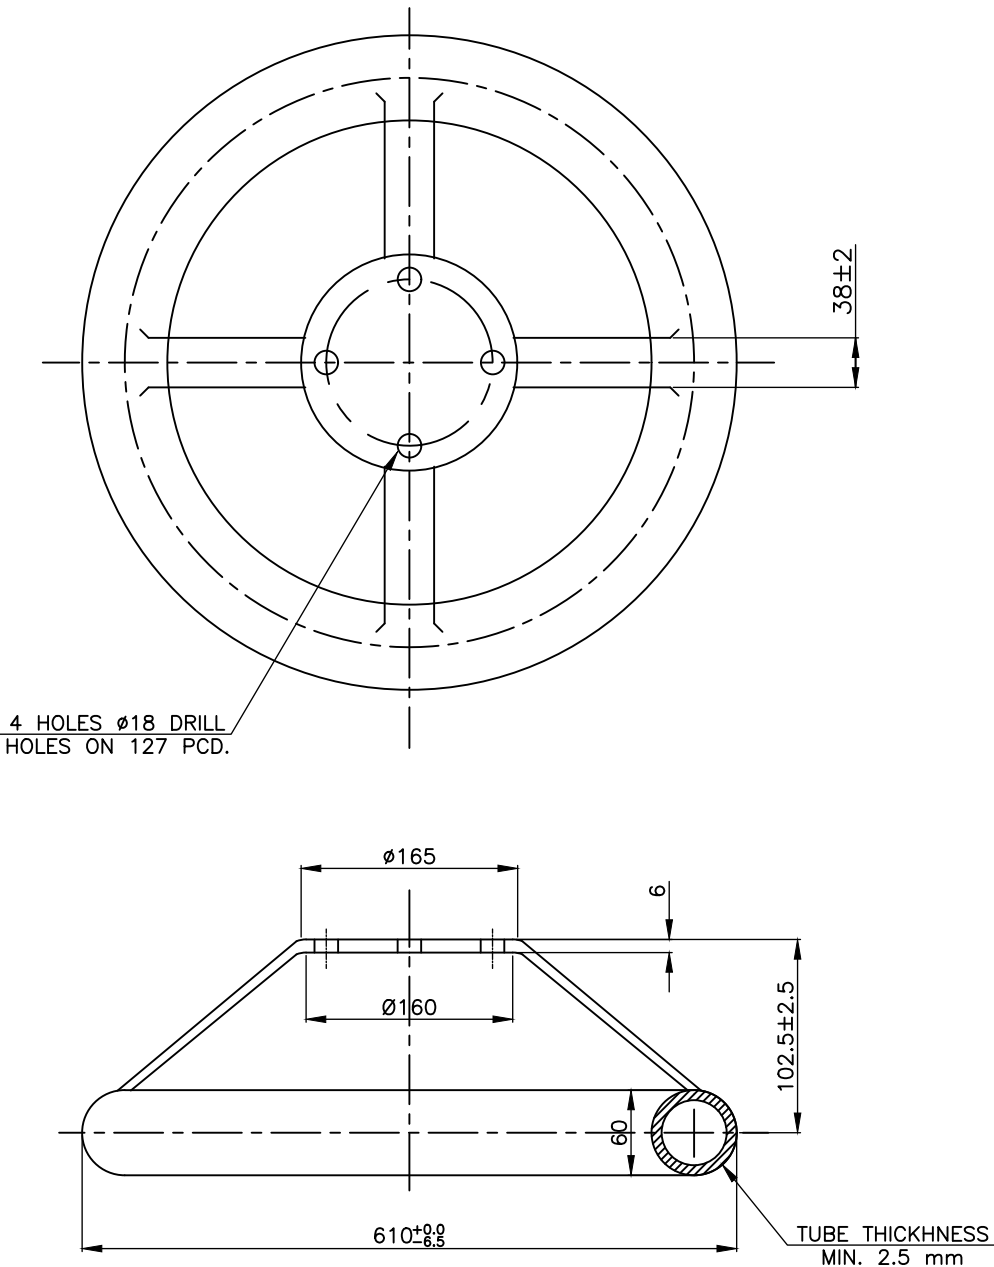


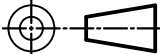

PROJECT		NORTH KARANPURA SUPER THERMAL POWER PROJECT (3x660MW)				
OWNER एन टी सी NTPC		NTPC Limited (A GOVERNMENT OF INDIA ENTERPRISE)				
QBTGM बी एच ई एल BHEL		BHARAT HEAVY ELECTRICALS LTD POWER SECTOR TRANSMISSION BUSINESS GROUP NOIDA		BHEL P.O. No. : 125P167 dated 16.11.15		
				NTPC Doc. No. : 4410-001-572-PVE-B-0133		
IEC		INSULATORS & ELECTRICALS COMPANY (PROP:—HINDUSTHAN VIDYUT PRODUCTS LTD.) MANDIDEEP (M.P.)		DRN.	PRASHANT	03.03.94
				CHKD.	S.D.	03.03.94
				APPD	S.D.	03.03.94
REF. DRG. NO.		SCALE N.T.S.	PROJECTION 	MATERIAL AL. ALLOY / M.S.		FINISH SMOOTH
TITLE CORONA GRADING RING FOR 420kV SOLIDCORE INSULATOR				DRAWING NO. T / H2 S 400 0 001		REV 1