


This drawing and its contents is the sole property of SPACE COMBINE copying or its use in any form whatsoever without the written permission of SPACE COMBINE is strictly prohibited

1. ALL DIMENSIONS TO BE READ NOT SCALED
2. ALL DIMENSIONS ARE IN MM.
3. ALL LEVELS TO BE CONSIDERED FROM CENTER OF THE ROAD IF ANY DISCREPANCY FOUND TO BE INFORMED TO THE ARCHITECT BEFORE EXECUTION.

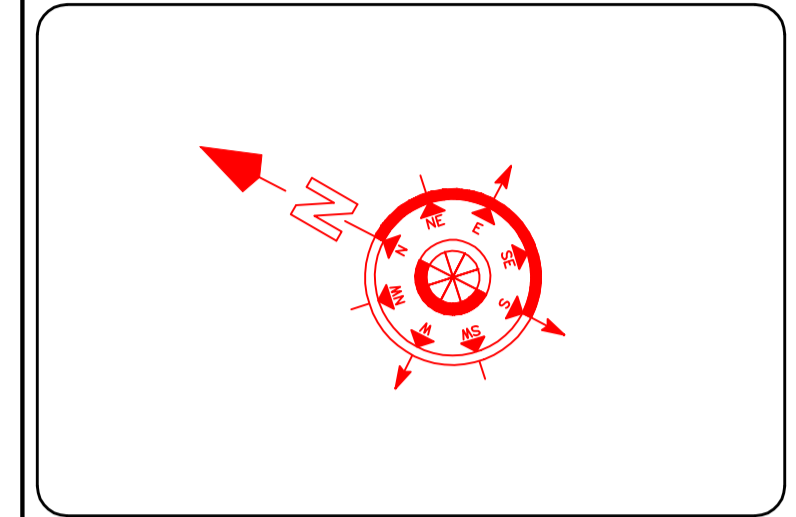

no.	date	issued to
10-7-17		MAIL
5-7-17		MAIL

rev. no.	date	revision
R1	10-7-17	MAIL

rev. no.

client: BHEL
BHARAT HEAVY ELECTRICAL LIMITED
BHEL HOUSE, SIRI FORT NEW DELHI

project: CORPORATE TOWER
AT MDI COMPLEX FOR BHEL
AT PLOT-25, SECTOR 16-A, NOIDA (U.P.)

title: BARRICADING LAYOUT PLAN
ON EXISTING SITE


drawing released for:
 FOR TENDER CONSTRUCTION

diag. no.: SC/BH/BPI-01 **date:** 5-7-17

scale: HTS **revision:** R0

drawn by: AMT **chkd by:** G.GOPAL

architects: SPACE COMBINE
Architects, Engineers, Planners
A/1112 BAPDALJUNG ENCLAVE, PL.No.- 46/10000 (10 lane)
NEW DELHI 110029

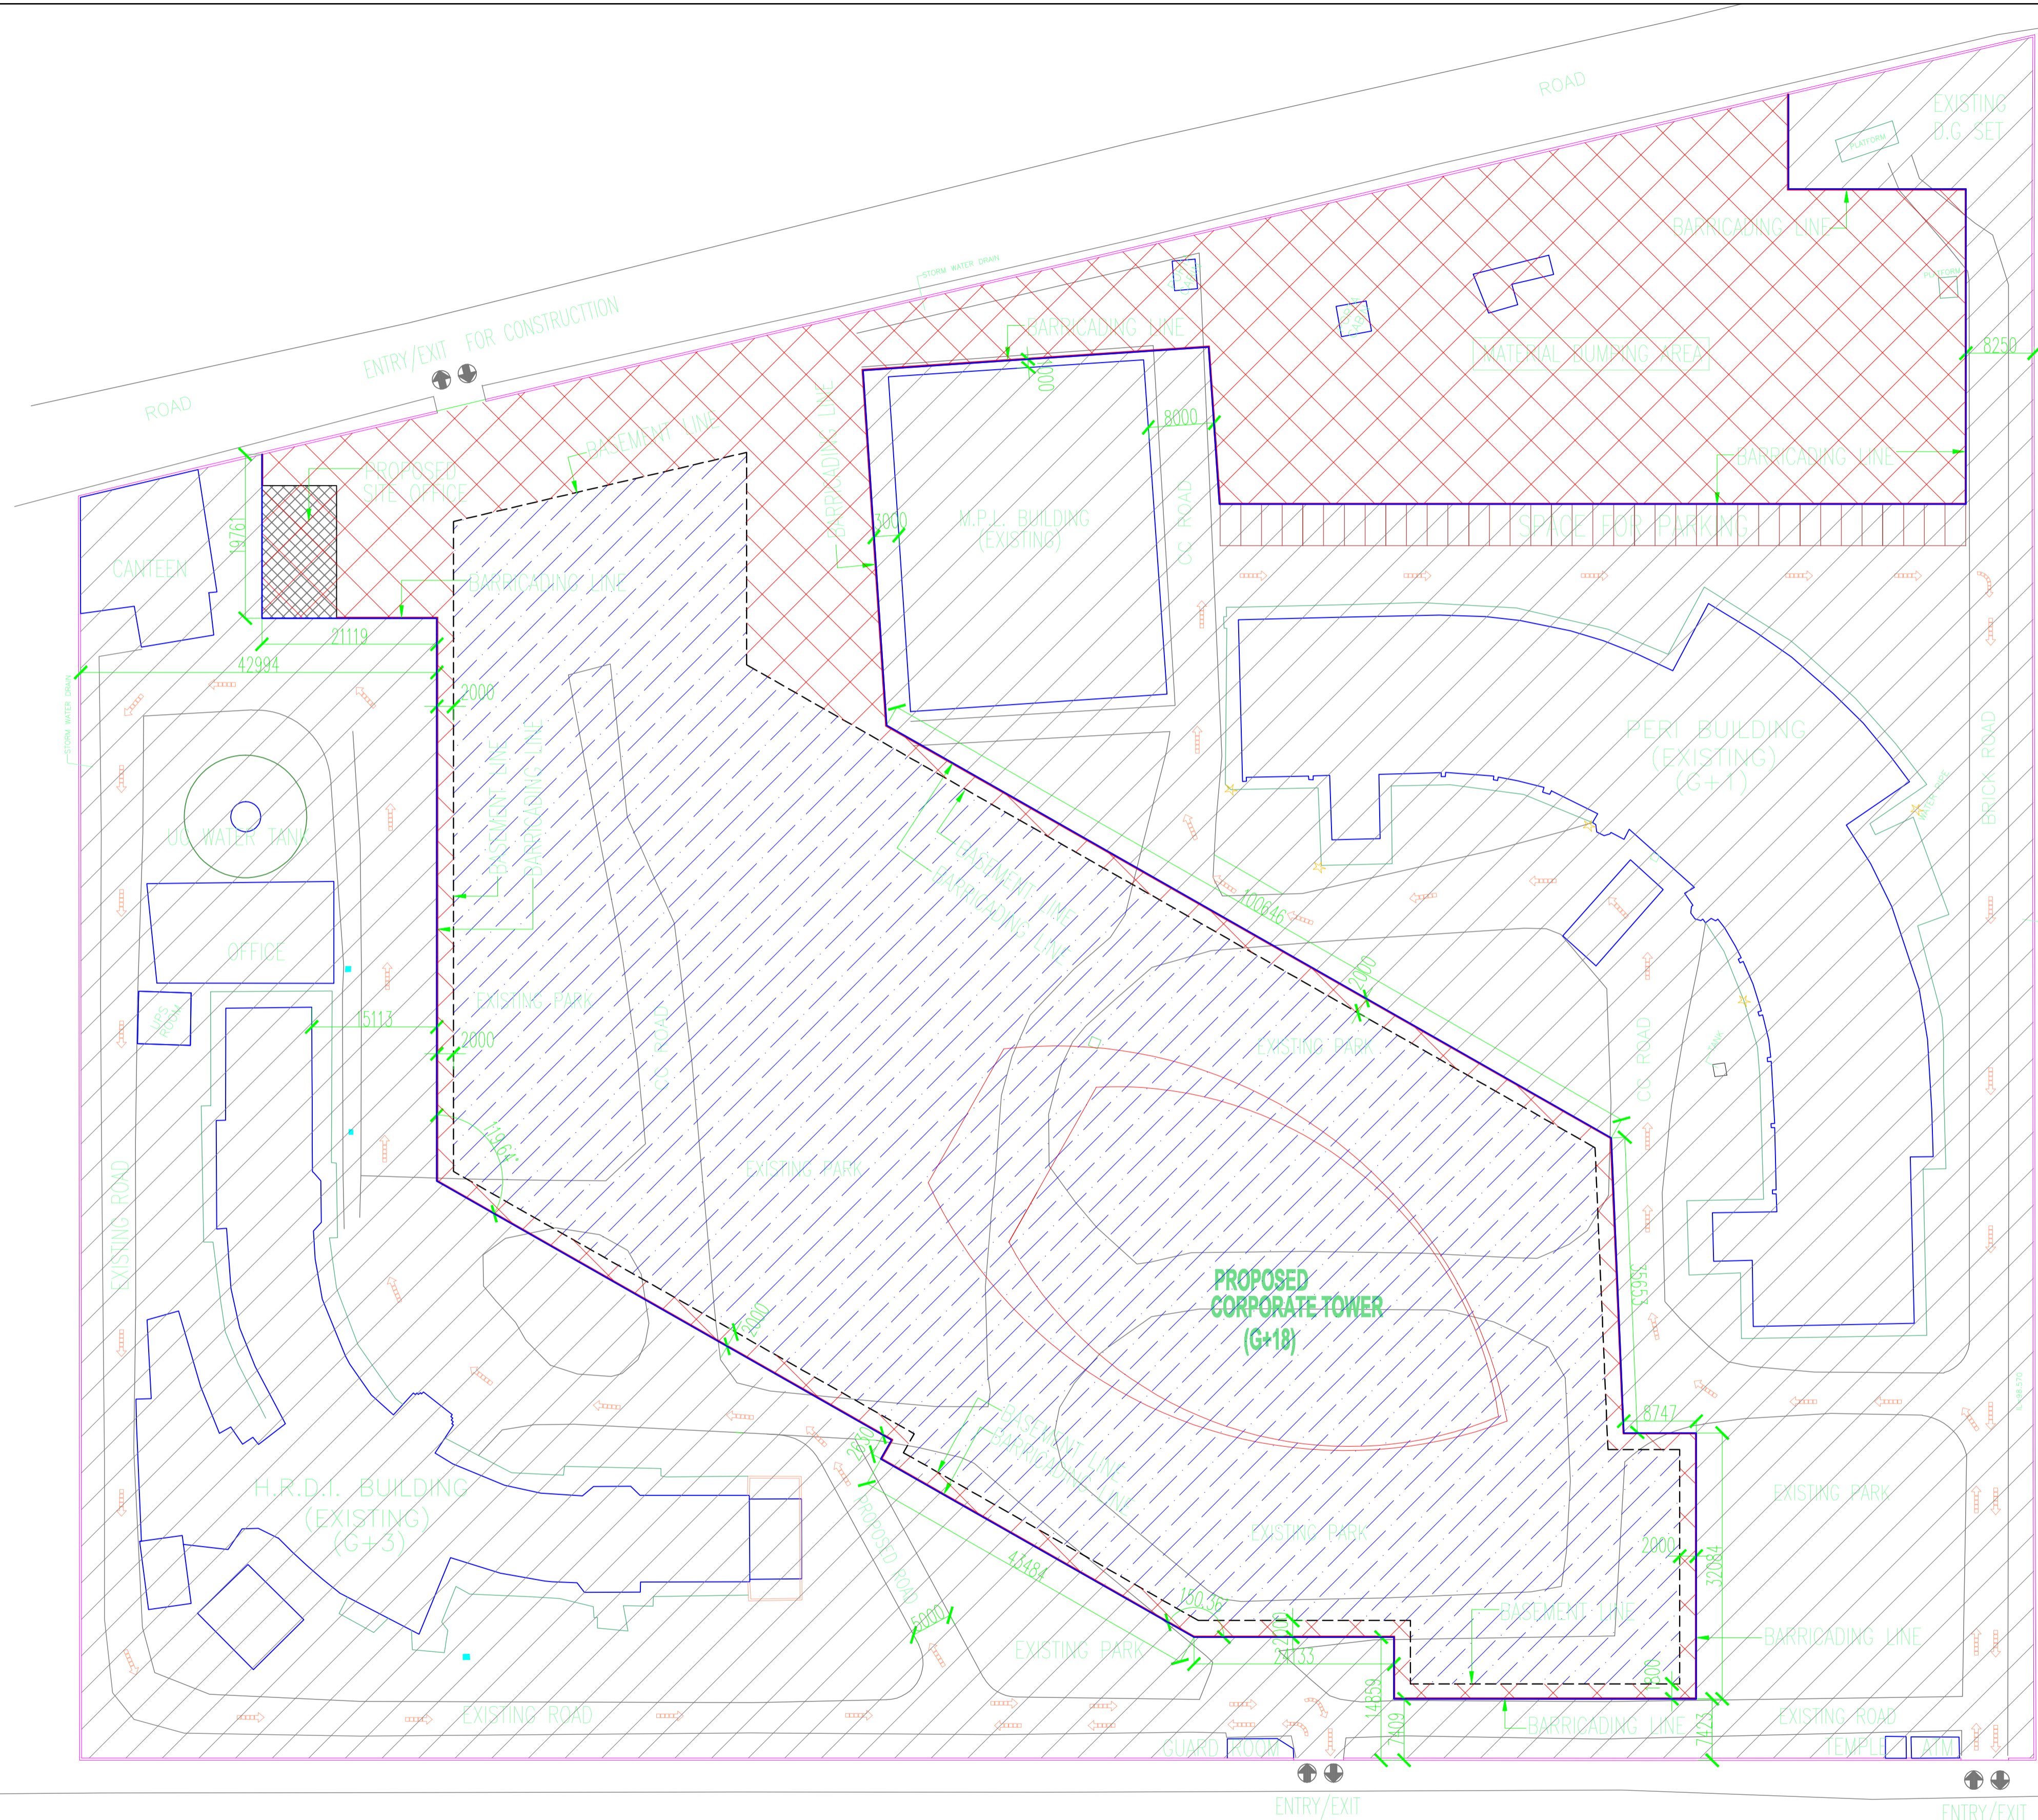

LEGEND :-

- MATERIAL DUMPING AREA
- EXISTING BUILDING AND ROADS.
- BARRICADING AREA

TO DND
←

TO EXPRESS WAY
↓

CENTRAL VERGE

CENTRAL VERGE

ENTRY/EXIT

ENTRY/EXIT