


**LEGEND:-**

- PROGRAMMABLE LOGIC CONTROLLER
- PLC
- DISTRIBUTED CONTROL SYSTEM
- UPS
- UNINTERRUPTED POWER SUPPLY
- OWS/EWS
- OPERATOR WORK STATION/ ENGINEERING WORK STATION
- HMI
- HUMAN MACHINE INTERFACE
- NTP
- NETWORK TIME PROTOCOL
- OPC
- Moulded CASE CIRCUIT BREAKER
- MCCB
- MINATURE CIRCUIT BREAKER
- LCR
- LOCAL CONTROL ROOM
- CCR
- COMMON CONTROL ROOM

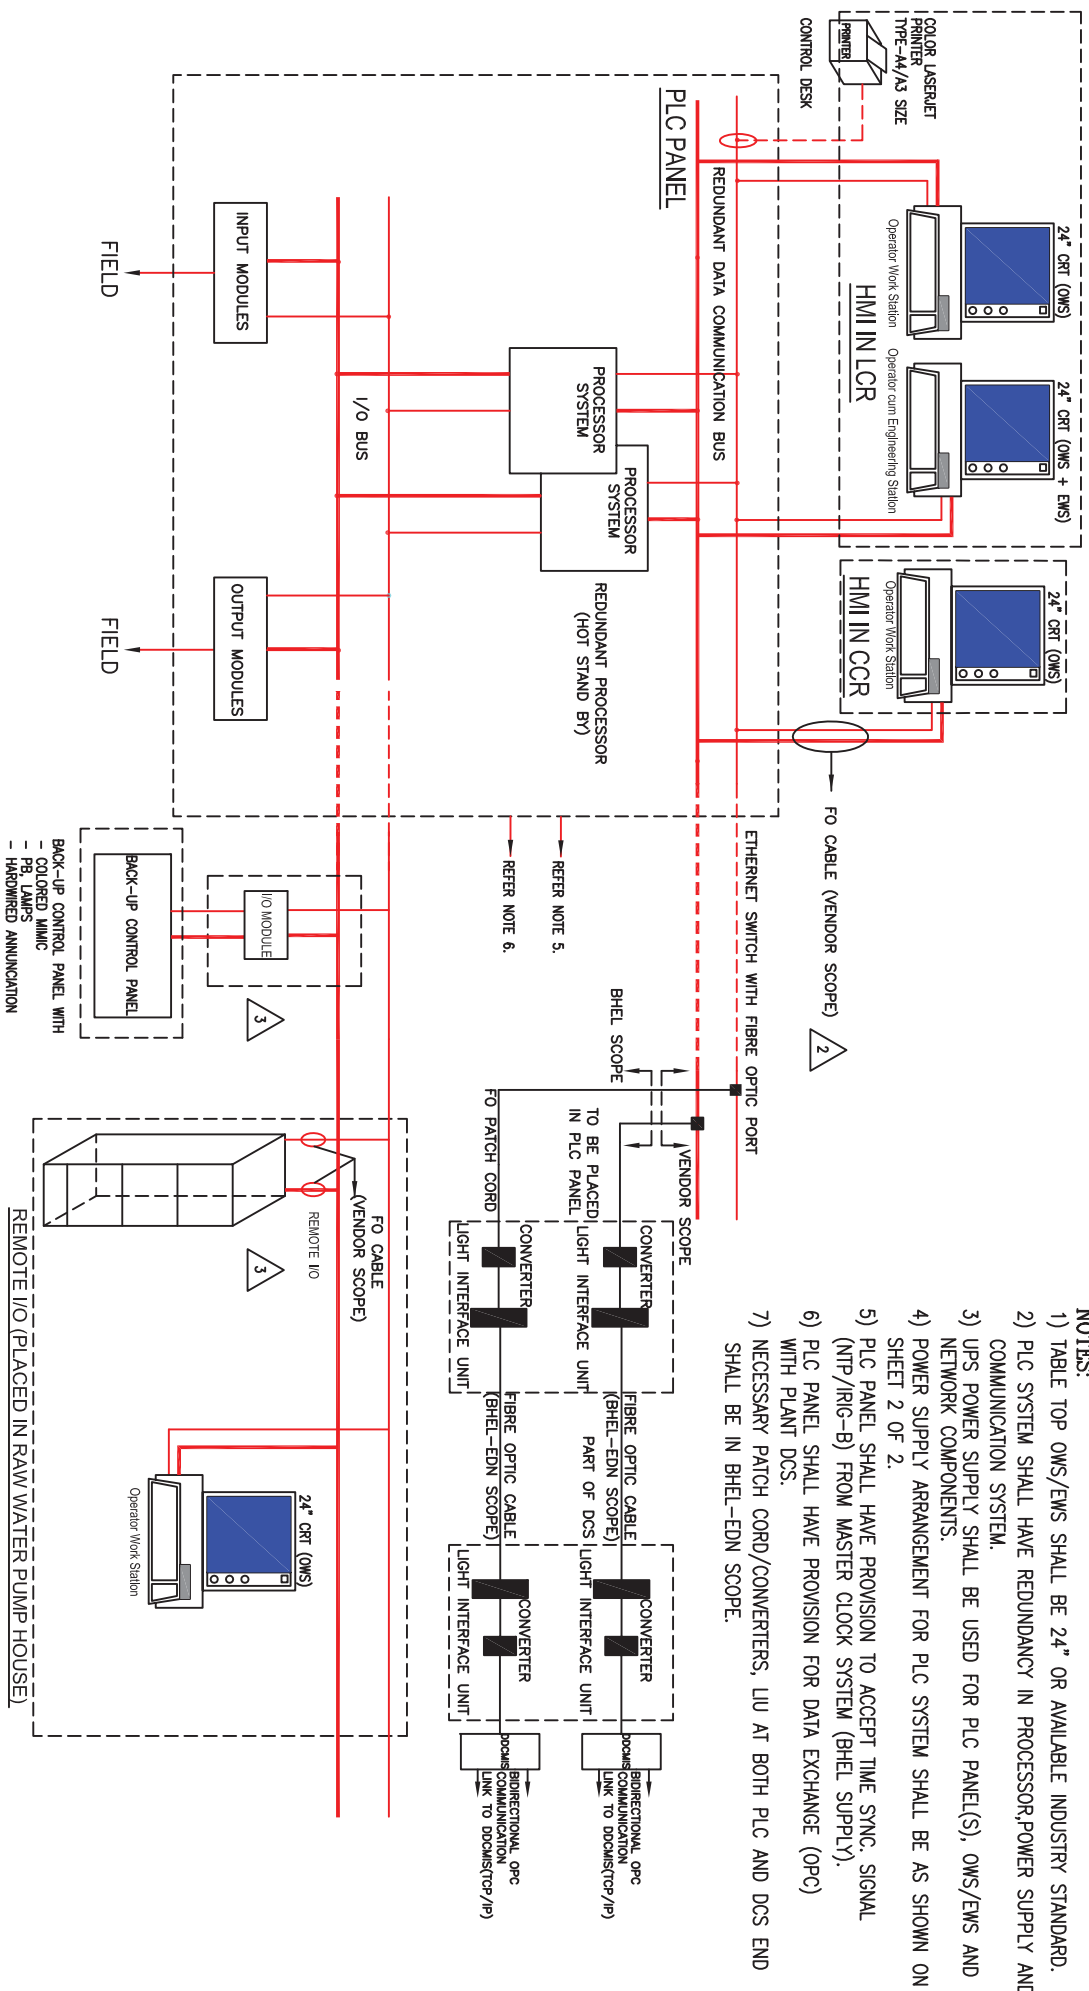

PROJECT:		1X800 KOTHAGUDEM TPS	
TITLE:		STAGE-VII, UNIT-12	
PLC CONFIGURATION		PTP & SLUDGE DISPOSAL SYSTEM	
DRG. NO.	PE-DM-410-145-1900	DATE	08.07.2015
REV. NO.		SHT	1 OF 1