

NOTE:—

- | | |
|---|--|
| 1. ALL DIMENSION ARE IN MM. | INGRESS OF WATER INSIDE THE PIPE. |
| 2. DIMENSIONS OF INABB PANELS, DCDB, BATTERY AND CHARGER ARE INDICATIVE ONLY. | 7. CONTROL CABLES, FIBER OPTICS CABLES & POWER CABLES MUST BE LAID IN SEPARATE PVC PIPES. |
| 3. ACTUAL DIMENSIONS AWAITED. | 8. THE PURPOSE OF TRENCH LAYOUT DRAWING IS FOR USE AS FOLLOWS: |
| 4. NO. OF PIPES BASED ON 40% FILL CRITERIA. 60%VOID (MAX 40% FILLING) SHALL BE MAINTAINED IN EACH CONDUIT. | <ul style="list-style-type: none"> - TO BE USED AS CIVIL INPUT FOR CABLE TRENCHES. - FOR CABLE LAYING. |
| 5. CABLE TRENCH SECTION SHOWN IN THE DRAWING FOR REFERENCE ONLY. CIVIL CONSTRUCTION DRAWING SHALL BE FOLLOWED FOR CONSTRUCTION OF CABLE TRENCH. | 9. ALL CABLE SHAFTS & AC DUCTS SHALL BE PROVIDED WITH A MAINTENANCE DOOR FOR ENTRANCE/EXIT IN ANY ONE FLOOR (I.E. GROUND FLOOR OR FIRST FLOOR) |
| 6. ALL PVC PIPE SHALL BE HEAVY DUTY TYPE. | |

ADDITIONAL INFORMATION
W.O.No.

STATUS OF DRAWING

DISTRIBUTION OF PRINTS

ग्राहक/परियोजना का नाम POWER GRID CORPORATION OF INDIA LIMITED
(A GOVERNMENT OF INDIA ENTERPRISE) 

NAME OF CUSTOMER/PROJECT

±800KV, 600MW, HVDC MULTI-TERMINAL
NR/WR INTERCONNECTOR -I PROJECT



BHEL

भारत हेवी इलेक्ट्रिकल्स लिमिटेड
ट्रांसमिशन परियोजना विभाग
BHARAT HEAVY ELECTRICALS LTD.
TRANSMISSION PROJECTS DIVISION

बनाया DRAWN	नाम /NAME	हस्ता./SIGN.	दि./DATE
	RK		24.05.13
जाँचा CHECKED	NK		
स्वीकृत APPROVED	AG		

विभाग	DEPT.
कोड	CODE

अनुपात / SCALE

कार्ड कोड CARD CODE

शीर्षक/TITLE
PANEL LAYOUT SERVICE BUILDING
(GROUND FLOOR) AGRA

डाईंग.क्र./DRAWING NO. TB-1-306-316-230	पुनः/REV. 01
--	-----------------

ପୃଷ୍ଠ କ୍ର./SHEET No. 01 ଆଗଲା ପୃଷ୍ଠ /NEXT SHEET 02

COPY RIGHT AND CONFIDENTIAL


The information on this document is the property of BHARAT HEAVY ELECTRICALS LIMITED
it must not be used directly or indirectly in anyway detrimental to the interest of the company.

COMPUTER DRG. PATH NAME :


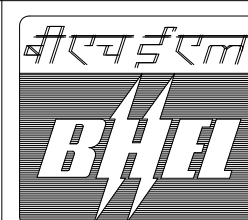
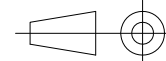
REF. DRG. No.




SIGN. & DATE

INVENTORY No.

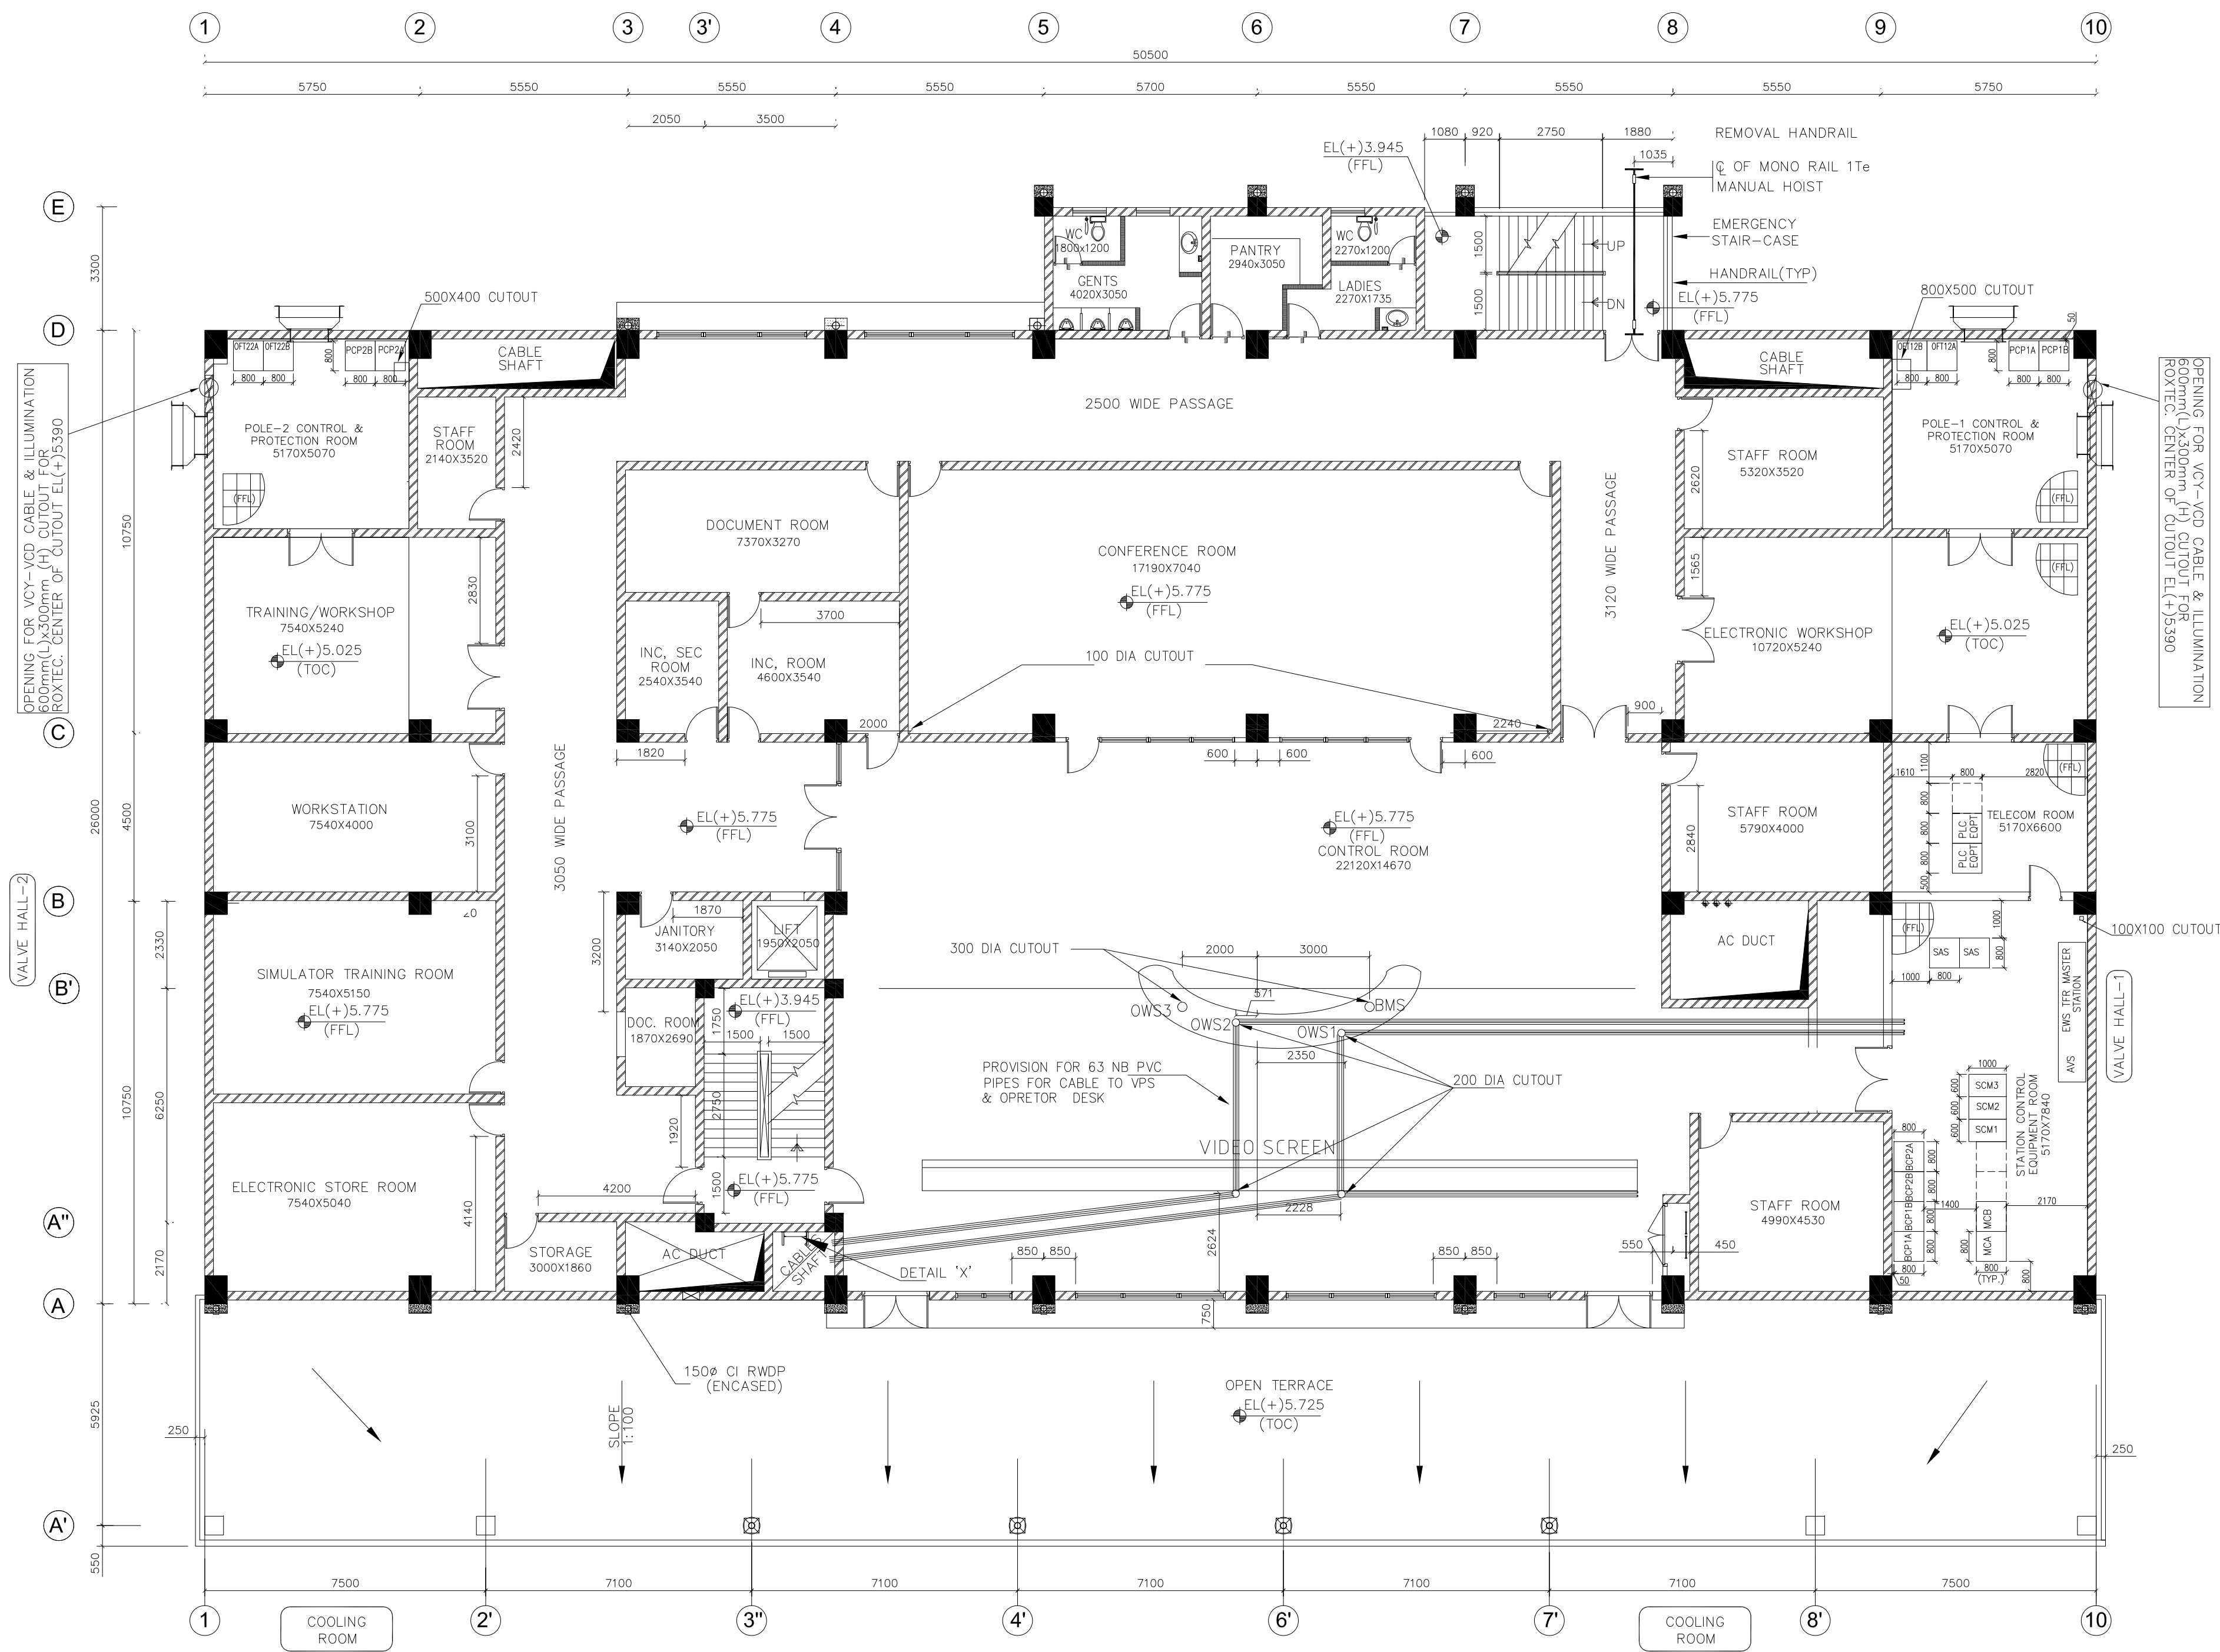


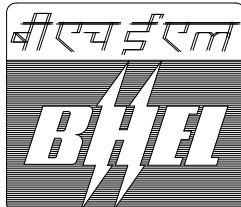
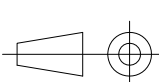
PLAN AT EL(+)5.775M LVL
(SCALE 1:100)

ADDITIONAL INFORMATION W.O.No.			ग्राहक/परियोजना का नाम NAME OF CUSTOMER/PROJECT			POWER GRID CORPORATION OF INDIA LIMITED (A GOVERNMENT OF INDIA ENTERPRISE)																			
STATUS OF DRAWING						±800KV, 600MW, HVDC MULTI-TERMINAL NR/WR INTERCONNECTOR -I PROJECT			पावरग्रिड																
DISTRIBUTION OF PRINTS			 भारत हेवी इलेक्ट्रिकल्स लिमिटेड ट्रांसमिशन परियोजना विभाग BHARAT HEAVY ELECTRICALS LTD. TRANSMISSION PROJECTS DIVISION			<table><tr><td>खनया/ DRAWN</td><td>नम /NAME</td><td>हस्ता./SIGN.</td><td>दि./DATE</td></tr><tr><td></td><td>RK</td><td></td><td>24.05.13</td></tr><tr><td>जेका CHECKED</td><td>NK</td><td></td><td></td></tr><tr><td>स्वीकृत APPROVED</td><td>AG</td><td></td><td></td></tr></table>		खनया/ DRAWN	नम /NAME	हस्ता./SIGN.	दि./DATE		RK		24.05.13	जेका CHECKED	NK			स्वीकृत APPROVED	AG				
खनया/ DRAWN	नम /NAME	हस्ता./SIGN.	दि./DATE																						
	RK		24.05.13																						
जेका CHECKED	NK																								
स्वीकृत APPROVED	AG																								
REV.	DATE	ALTERED	RK	विभाग		अनुपात / SCALE	कर्ड कोड CARD CODE																		
01	14.06.13	CHECKED	NK	DEPT.																					
		APPROVED	AG	कोड CODE																					
ZONE	AS PER DISCUSSION WITH POWERGRID DATED 12.06.13			शीर्षक/TITLE PANEL LAYOUT SERVICE BUILDING (FIRST FLOOR) AGRA				ड्राईंग क्र./DRAWING NO. TB-1-306-316-230		पुनः/REV. 01															
								पृष्ठ क्र./SHEET No. 02		अगला पृष्ठ/NEXT SHEET 03															
4				3		2		1																	

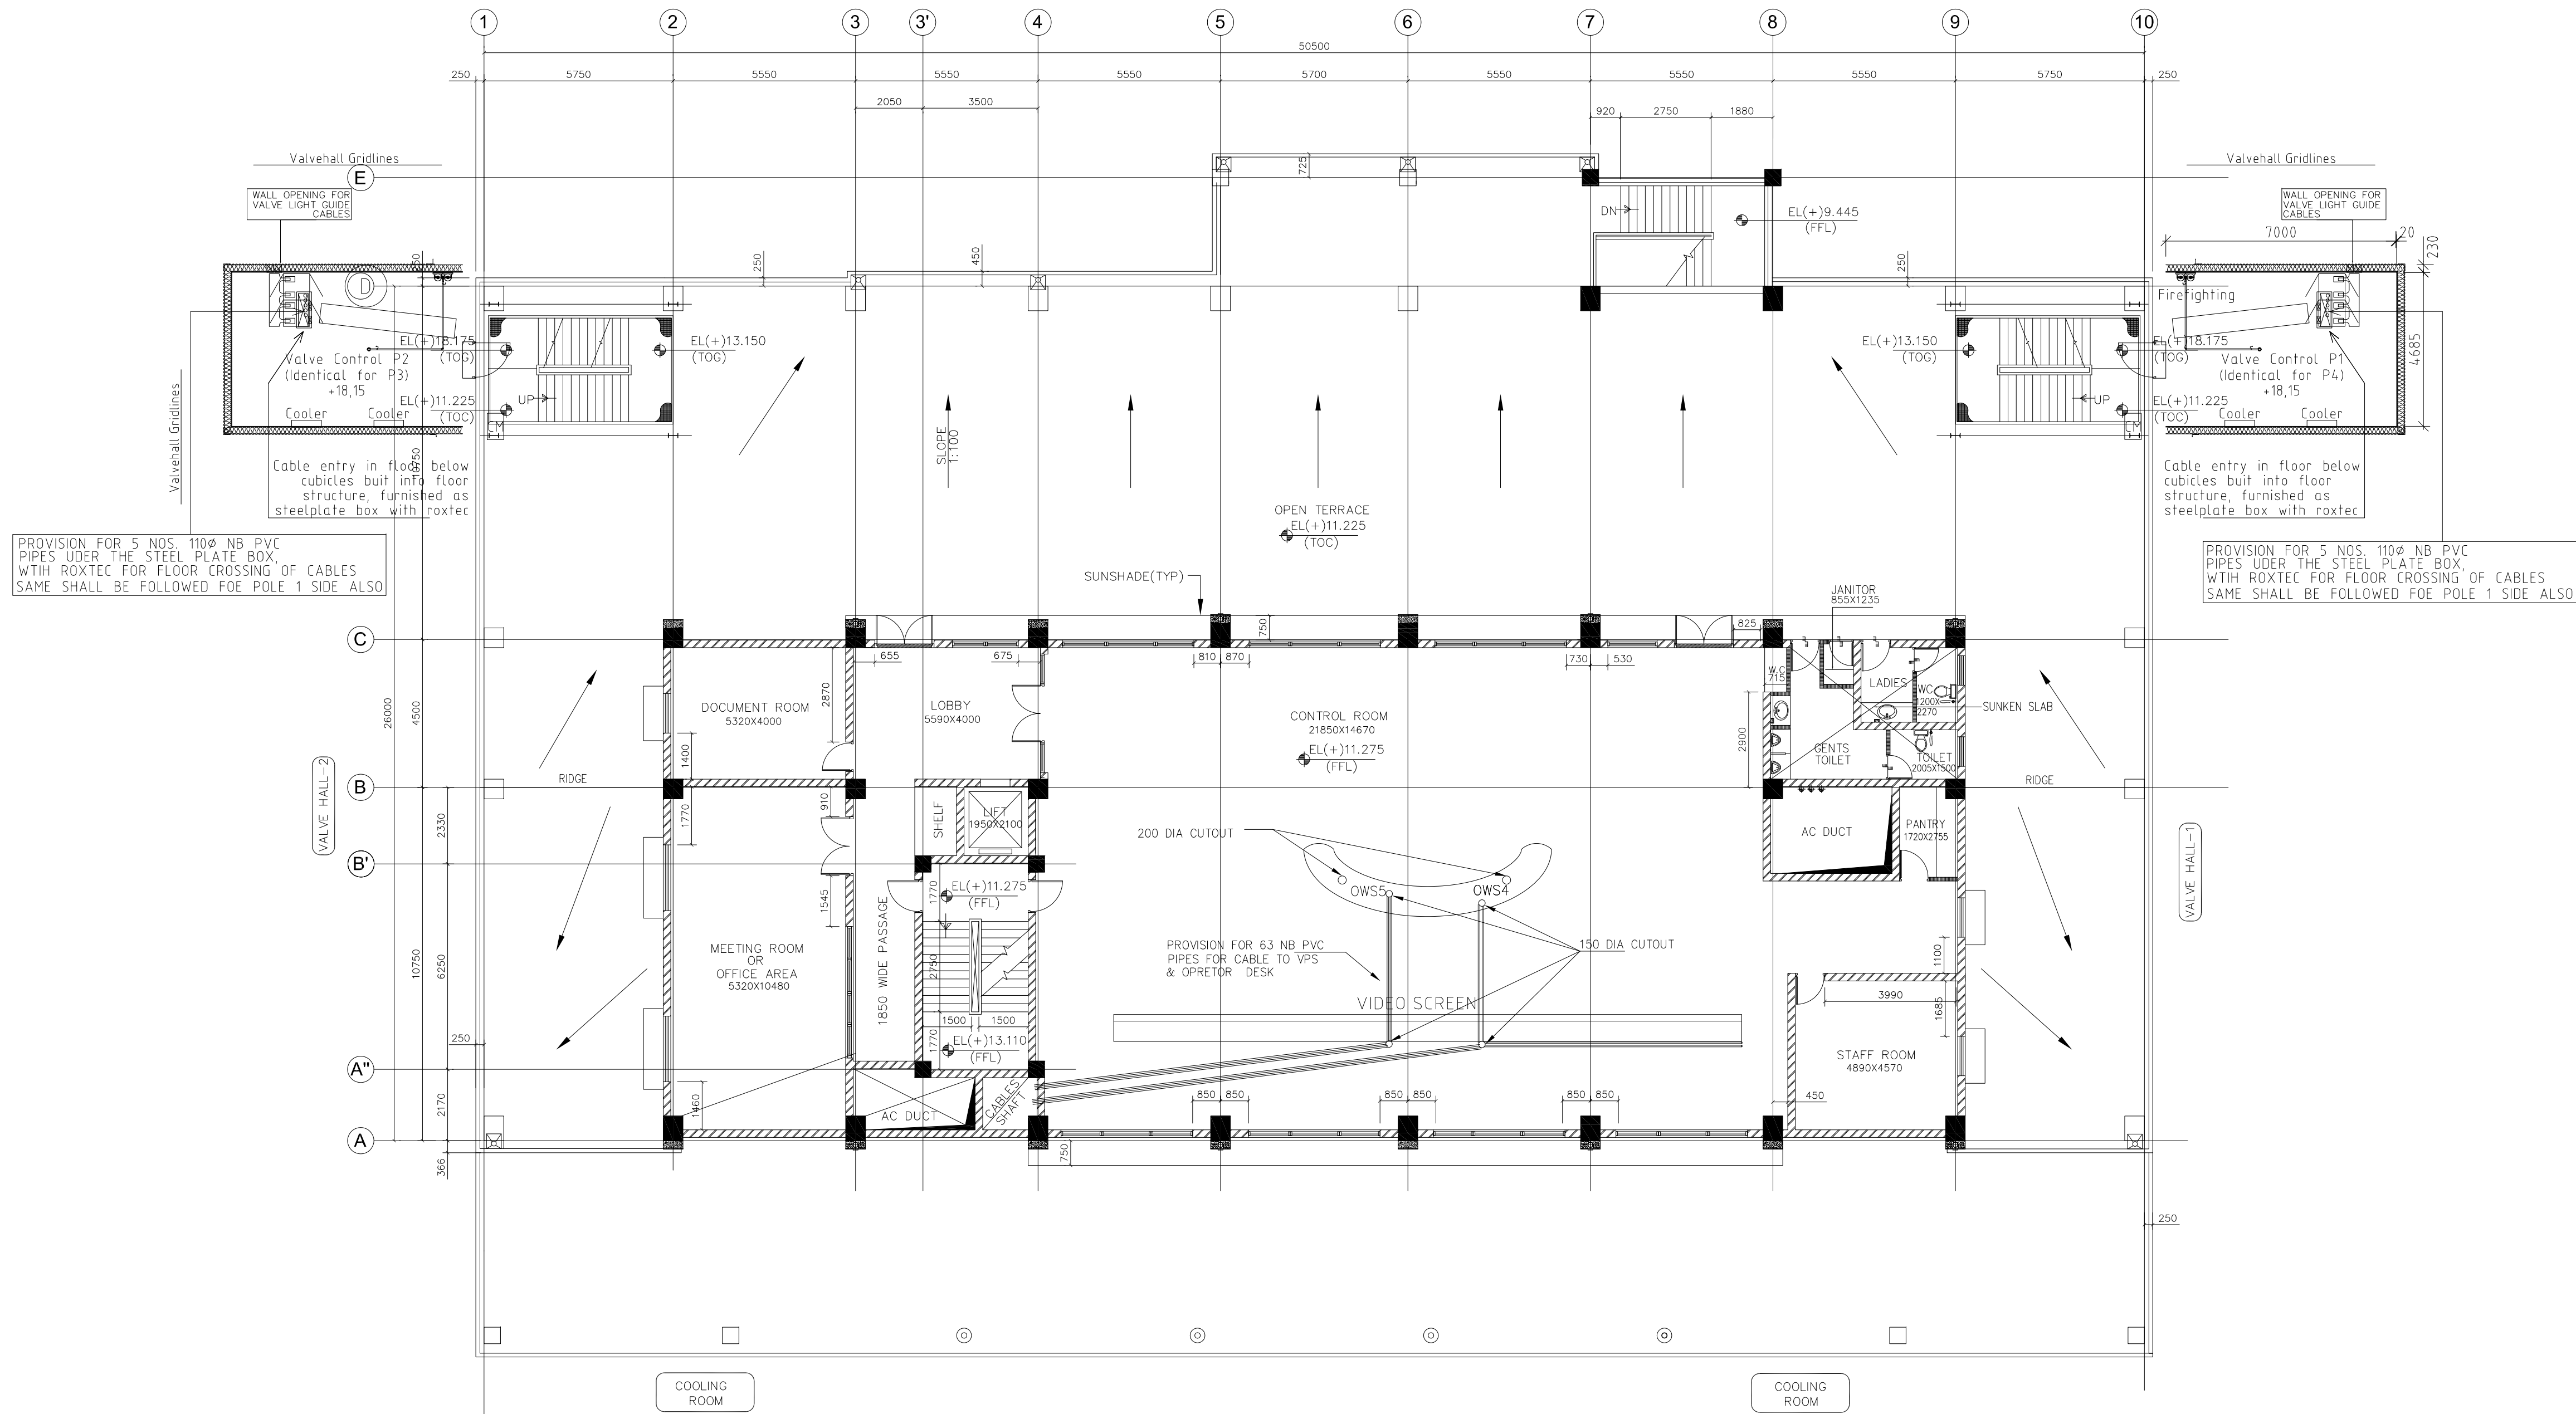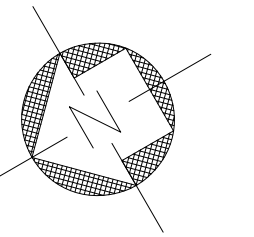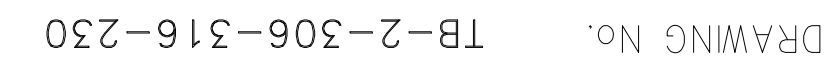

PLAN AT EL(+)11.275M LVL
(SCALE 1:100)

REV.	DATE	ALTERED	REV.	DATE	ALTERED	REV.	DATE	ALTERED	REV.	DATE	ALTERED
		CHECKED			CHECKED			CHECKED			
		APPROVED			APPROVED			APPROVED			
ZONE			ZONE			ZONE			ZONE		

ADDITIONAL INFORMATION W.O.No.			ग्राहक/परियोजना का नाम NAME OF CUSTOMER/PROJECT			POWER GRID CORPORATION OF INDIA LIMITED (A GOVERNMENT OF INDIA ENTERPRISE)				
STATUS OF DRAWING			±800KV, 600MW, HVDC MULTI-TERMINAL NR/WR INTERCONNECTOR -I PROJECT			पावरग्रिड				
DISTRIBUTION OF PRINTS			 भारत हेवी इलेक्ट्रिकल्स लिमिटेड ट्रांसमिशन परियोजना विभाग BHARAT HEAVY ELECTRICALS LTD. TRANSMISSION PROJECTS DIVISION			बनाया DRAWN RK		नाम /NAME हस्ता./SIGN.		दि./DATE 24.05.13
REV. DATE ALTERED RK 01 14.06.13 CHECKED NK APPROVED AG			विभाग DEPT. कोड CODE		अनुपात / SCALE	कार्ड कोड CARD CODE				
ZONE AS PER DISCUSSION WITH POWERGRID DATED 12.06.13			शीर्षक/TITLE PANEL LAYOUT SERVICE BUILDING (SECOND FLOOR) AGRA			ड्राईंग.क./DRAWING NO. TB-1-306-316-230			पुनः/REV. 01	
						पृष्ठ क्र./SHEET No. 03 अगला पृष्ठ/NEXT SHEET -				