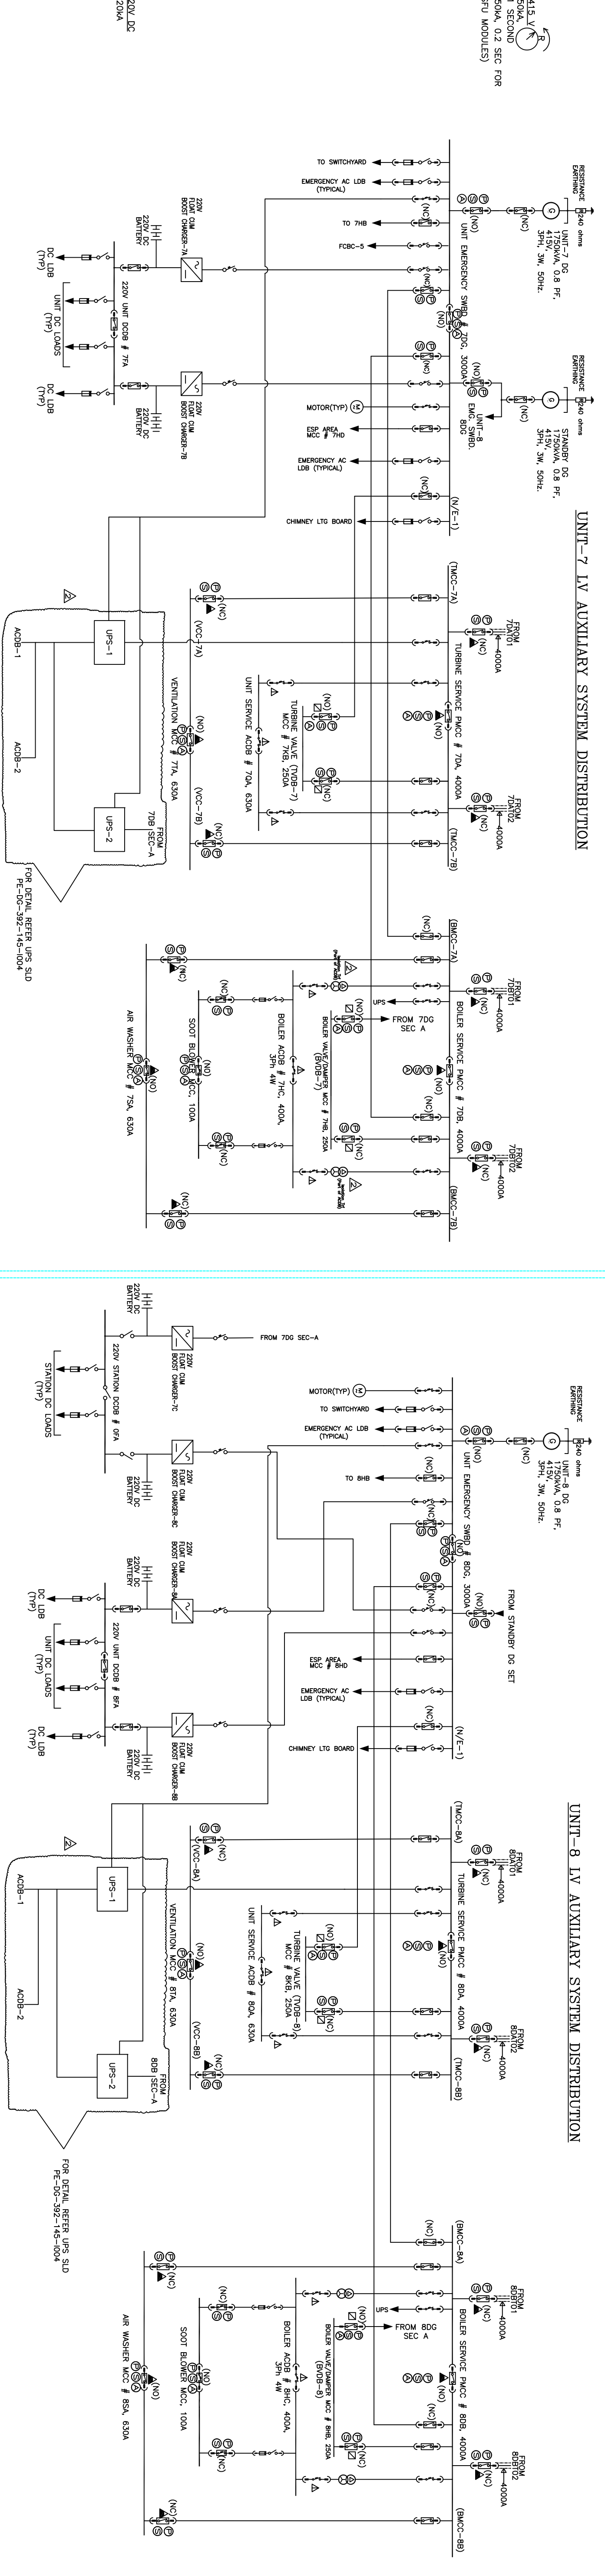


| SL. No. | NAME                            | DESIGNATION | LOCATION                       |
|---------|---------------------------------|-------------|--------------------------------|
| 1       | 11 kv UNIT-7 SWITCHBOARD        | #7UA        |                                |
| 2       | 11 kv UNIT-7 SWITCHBOARD        | #7UB        |                                |
| 3       | 11 kv STATION SWITCHBOARD       | #6BA        | UNIT-7 KV SWITCHGEAR ROOM MAIN |
| 4       | 11 kv STATION SWITCHBOARD       | #6BB        | POWER HOUSE BUILDING           |
| 5       | 6.6 kv UNIT-7 AUX. SWITCHBOARD  | #7CA        |                                |
| 6       | 11 kv STATION SWITCHBOARD       | #6CB        |                                |
| 7       | 11 kv STATION SWITCHBOARD       | #6CC        |                                |
| 8       | 11 kv UNIT-7 SWITCHBOARD        | #6BA        | UNIT-8 KV SWITCHGEAR ROOM MAIN |
| 9       | 11 kv UNIT-7 SWITCHBOARD        | #6BB        | POWER HOUSE BUILDING           |
| 10      | 6.6 kv UNIT-7 AUX. SWITCHBOARD  | #6CA        |                                |
| 11      | 6.6 kv STATION AUX. SWITCHBOARD | #6DA        | APR AREA                       |
| 12      | 6.6 kv UNIT-7 AUX. SWITCHBOARD  | #6DB        | POWER WATER INTAKE PUMP HOUSE  |
| 13      | 6.6 kv STATION AUX. SWITCHBOARD | #6DC        | POWER WATER PUMP HOUSE         |
| 14      | 6.6 kv CHPT SWITCHBOARD-1       | #6DD        | NEAR CHASER HOUSE              |

| SL. No. | NAME                                                   | DESIGNATION | LOCATION                      |
|---------|--------------------------------------------------------|-------------|-------------------------------|
| 41      | 415 V UNIT-7 ESP-A LT MAIN SWITCHBOARD & CONNECTED ACP | #70C        | UNIT-7 ESP & WPD CONTROL ROOM |
| 42      | 415 V UNIT-7 ESP-B LT MAIN SWITCHBOARD & CONNECTED ACP | #70D        |                               |
| 43      | 415 V UNIT-7 ESP-C LT MAIN SWITCHBOARD & CONNECTED ACP | #70E        |                               |
| 44      | 415 V UNIT-7 ESP-D LT MAIN SWITCHBOARD & CONNECTED ACP | #70F        |                               |
| 45      | 415 V UNIT-7 ESP MEA MCC                               | #70G        |                               |
| 46      | 415 V UNIT-7 ESP AC & VENT. MCC                        | #70H        | UNIT-8 ESP & WPD CONTROL ROOM |
| 47      | 415 V UNIT-8 ESP-A LT MAIN SWITCHBOARD & CONNECTED ACP | #80C        |                               |
| 48      | 415 V UNIT-8 ESP-B LT MAIN SWITCHBOARD & CONNECTED ACP | #80D        |                               |
| 49      | 415 V UNIT-8 ESP-C LT MAIN SWITCHBOARD & CONNECTED ACP | #80E        |                               |

**KEY SINGLE LINE DIAGRAM**

**FOR NOTES AND SHEET INFORMATION, REFER SHEET 1.**


