


BHEL, RC PURAM
HYDERABAD, INDIA

DUST FREE ENCLOSURE

12m X 8m SIZE - 7.5 m HEIGHT

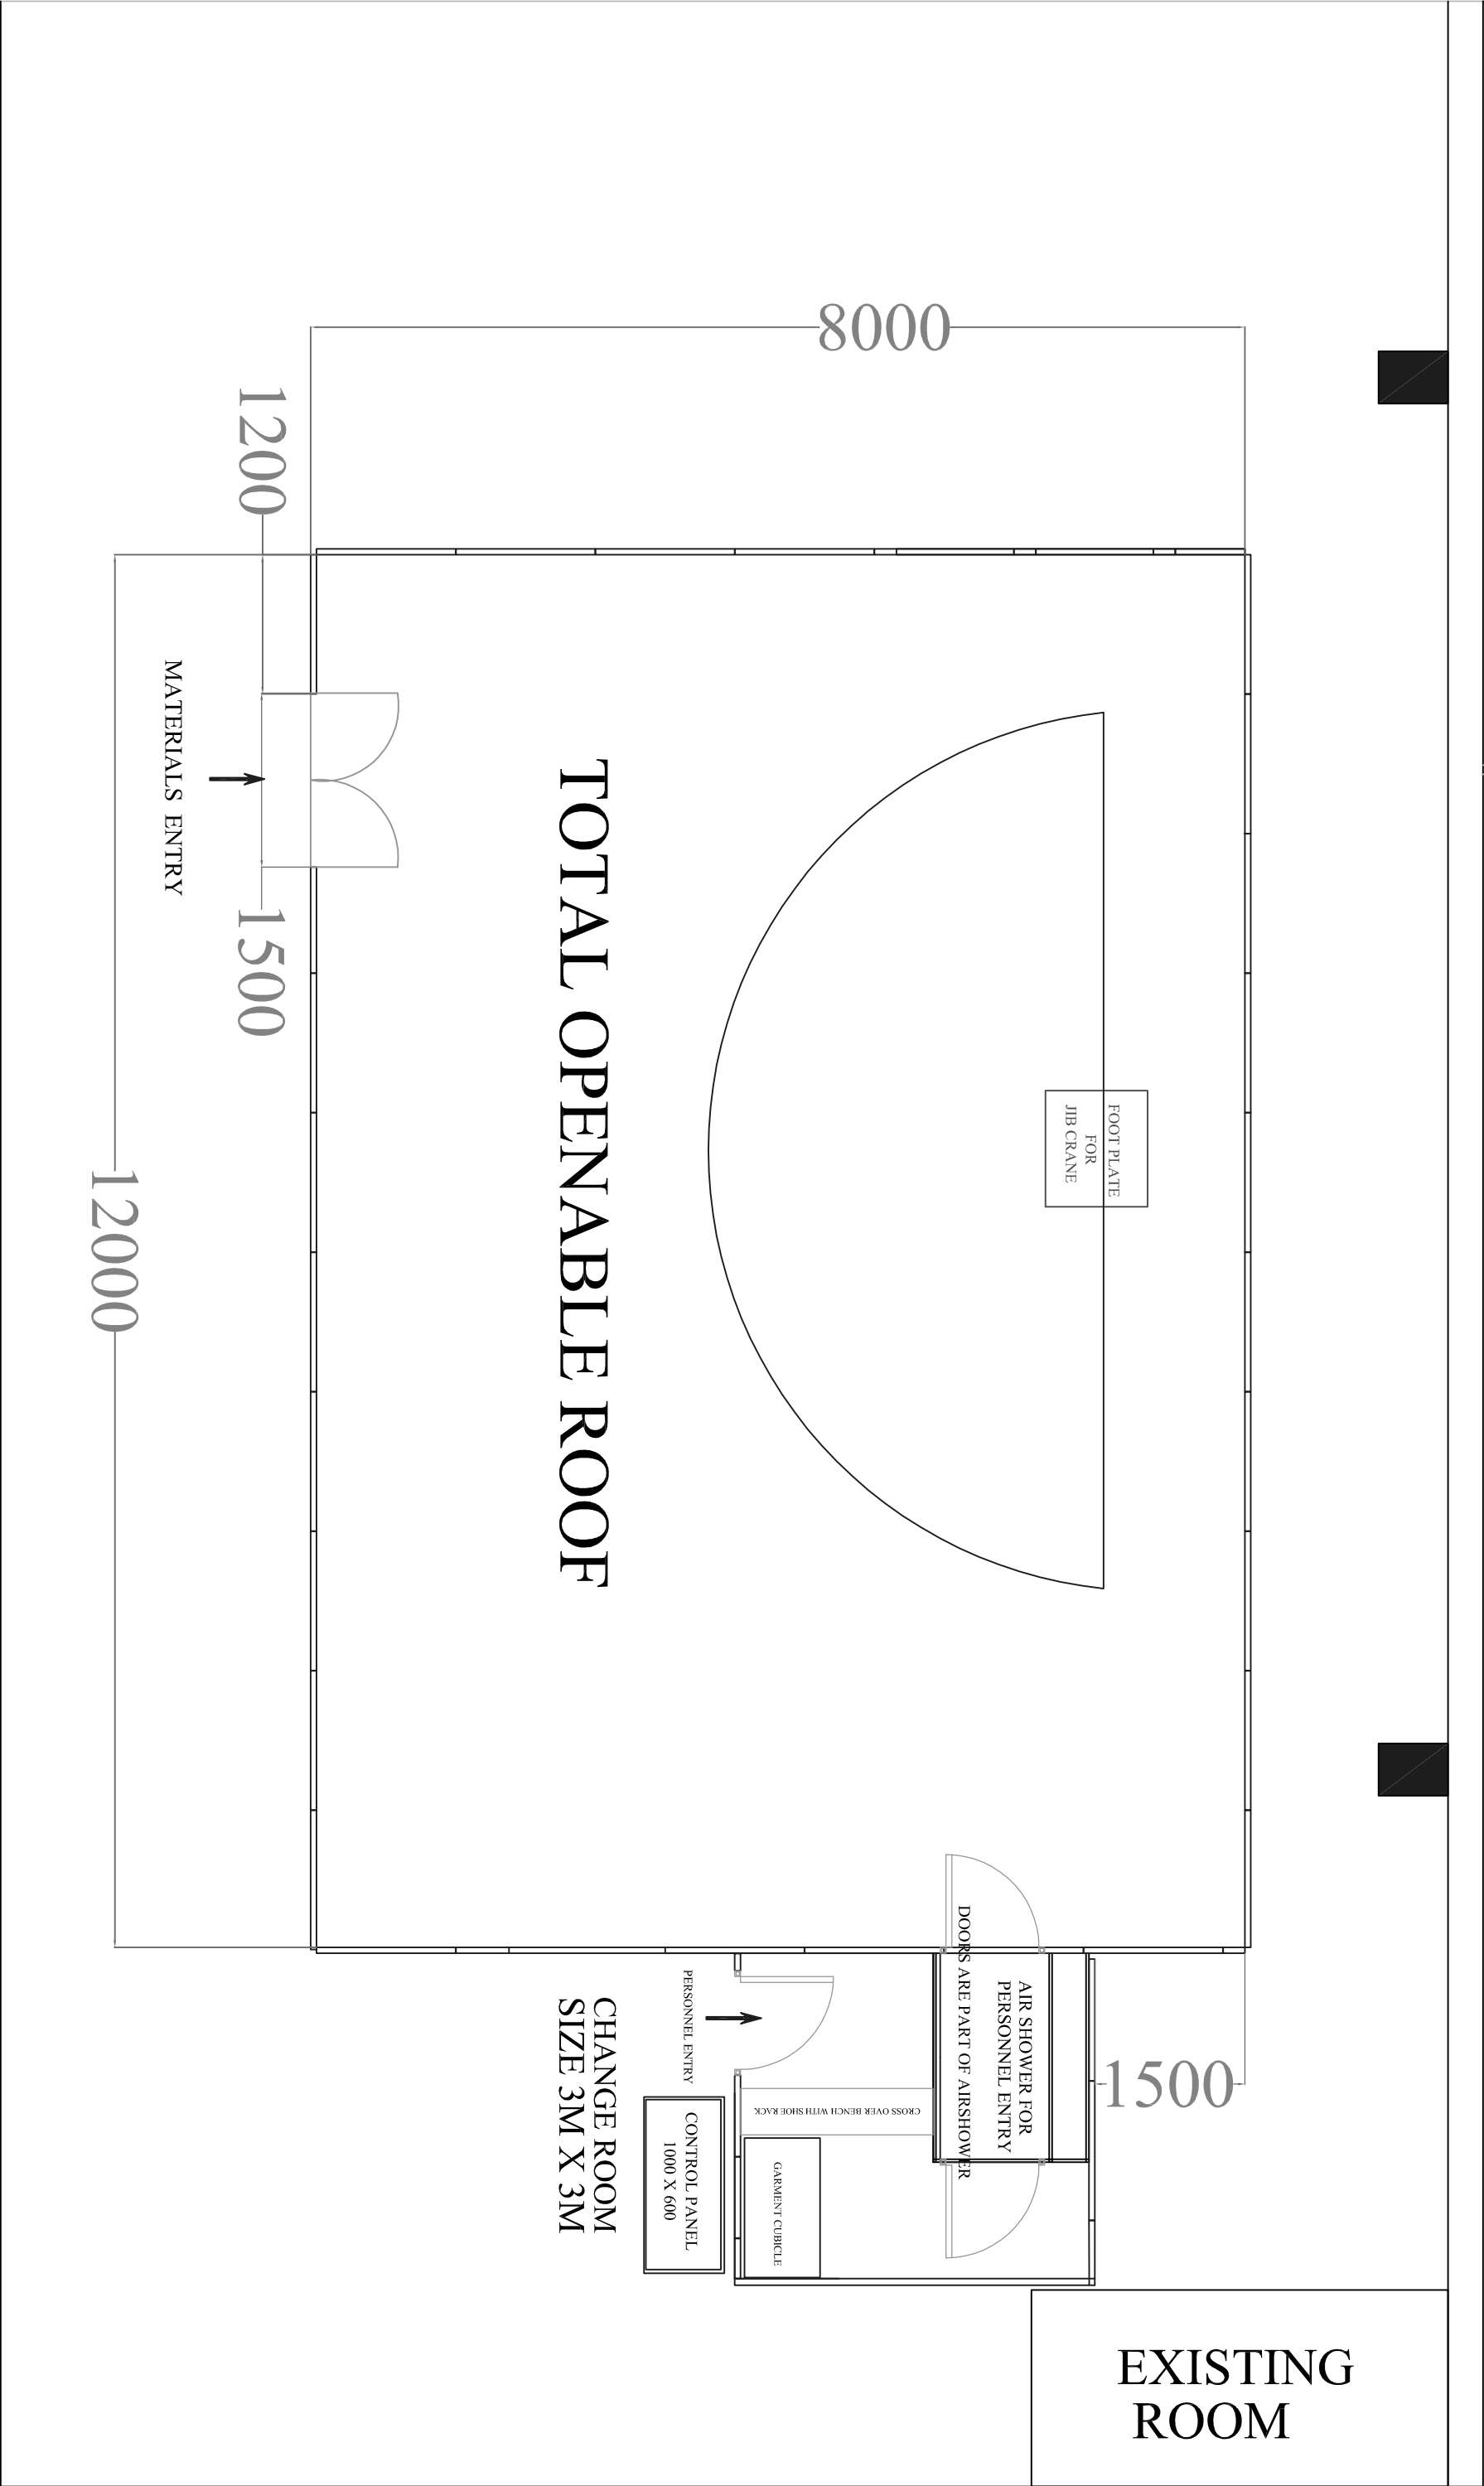

SKETCH NO: BHEL-HYD-HEF-DFF -001, REV00