
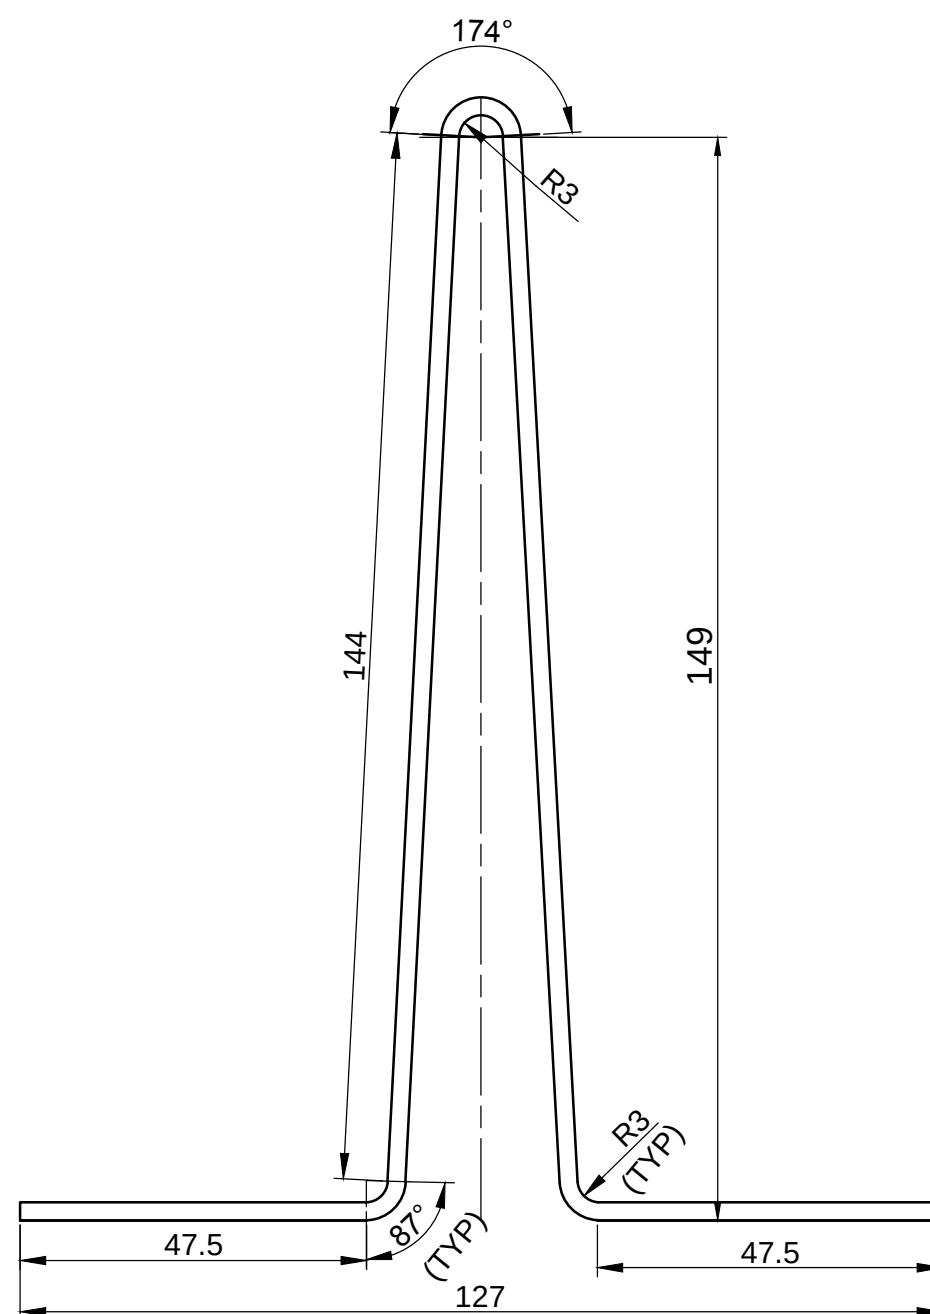



1. ITEM NO. 04 IS FOR TRANSPORT PURPOSE
IT IS TO BE TACK WELDED AND YELLOW PAINTED.
2. ITEM NO.03 IS TO BE MADE FROM REGULAR PIECE.

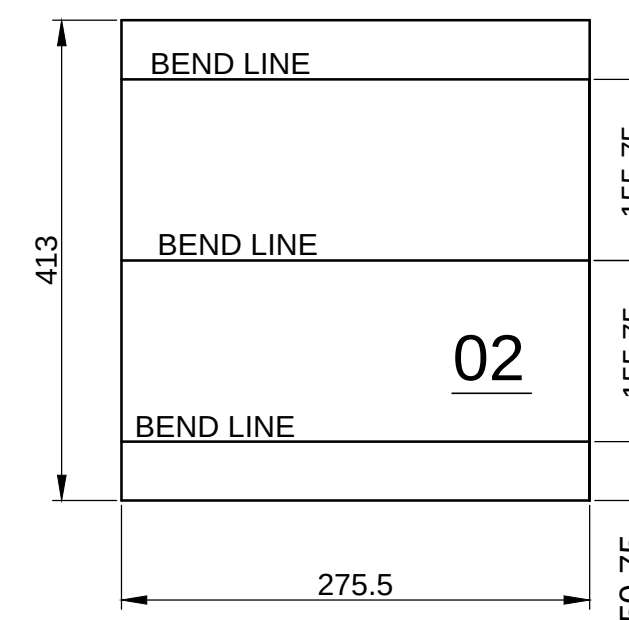

SECTION -AA

[illegible]

CAUTION: The information on this document is the property of BHARAT HEAVY ELECTRICALS LTD. It must not be used directly or indirectly in any way detrimental to the interest of the company.

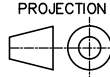TYPE OF PRODUCT OR NAME OF CUSTOMER/PROJECT					
 355-054 Bharat Heavy Electricals Ltd UNIT: HIGH PRESSURE BOILER PLANT TIRUCHIRAPALLI – 620014 DRN T.SANKARI CHD DAVID APPD B.M.K NAME T.SANKARI DAVID B.M.K SIGNATURE DATE 20.07.2012 20.07.2012 20.07.2012					
DEPT DU	ALL DIMENSIONS ARE IN MM	PROJECTION 	SCALE N.T.S	WEIGHT (Kg) 33.468	REF TO ASSY / OLD DWG
CODE 124					
TITLE EXPANSION JOINT-2					DRAWING NO : 2-48-386-51915
					REV