
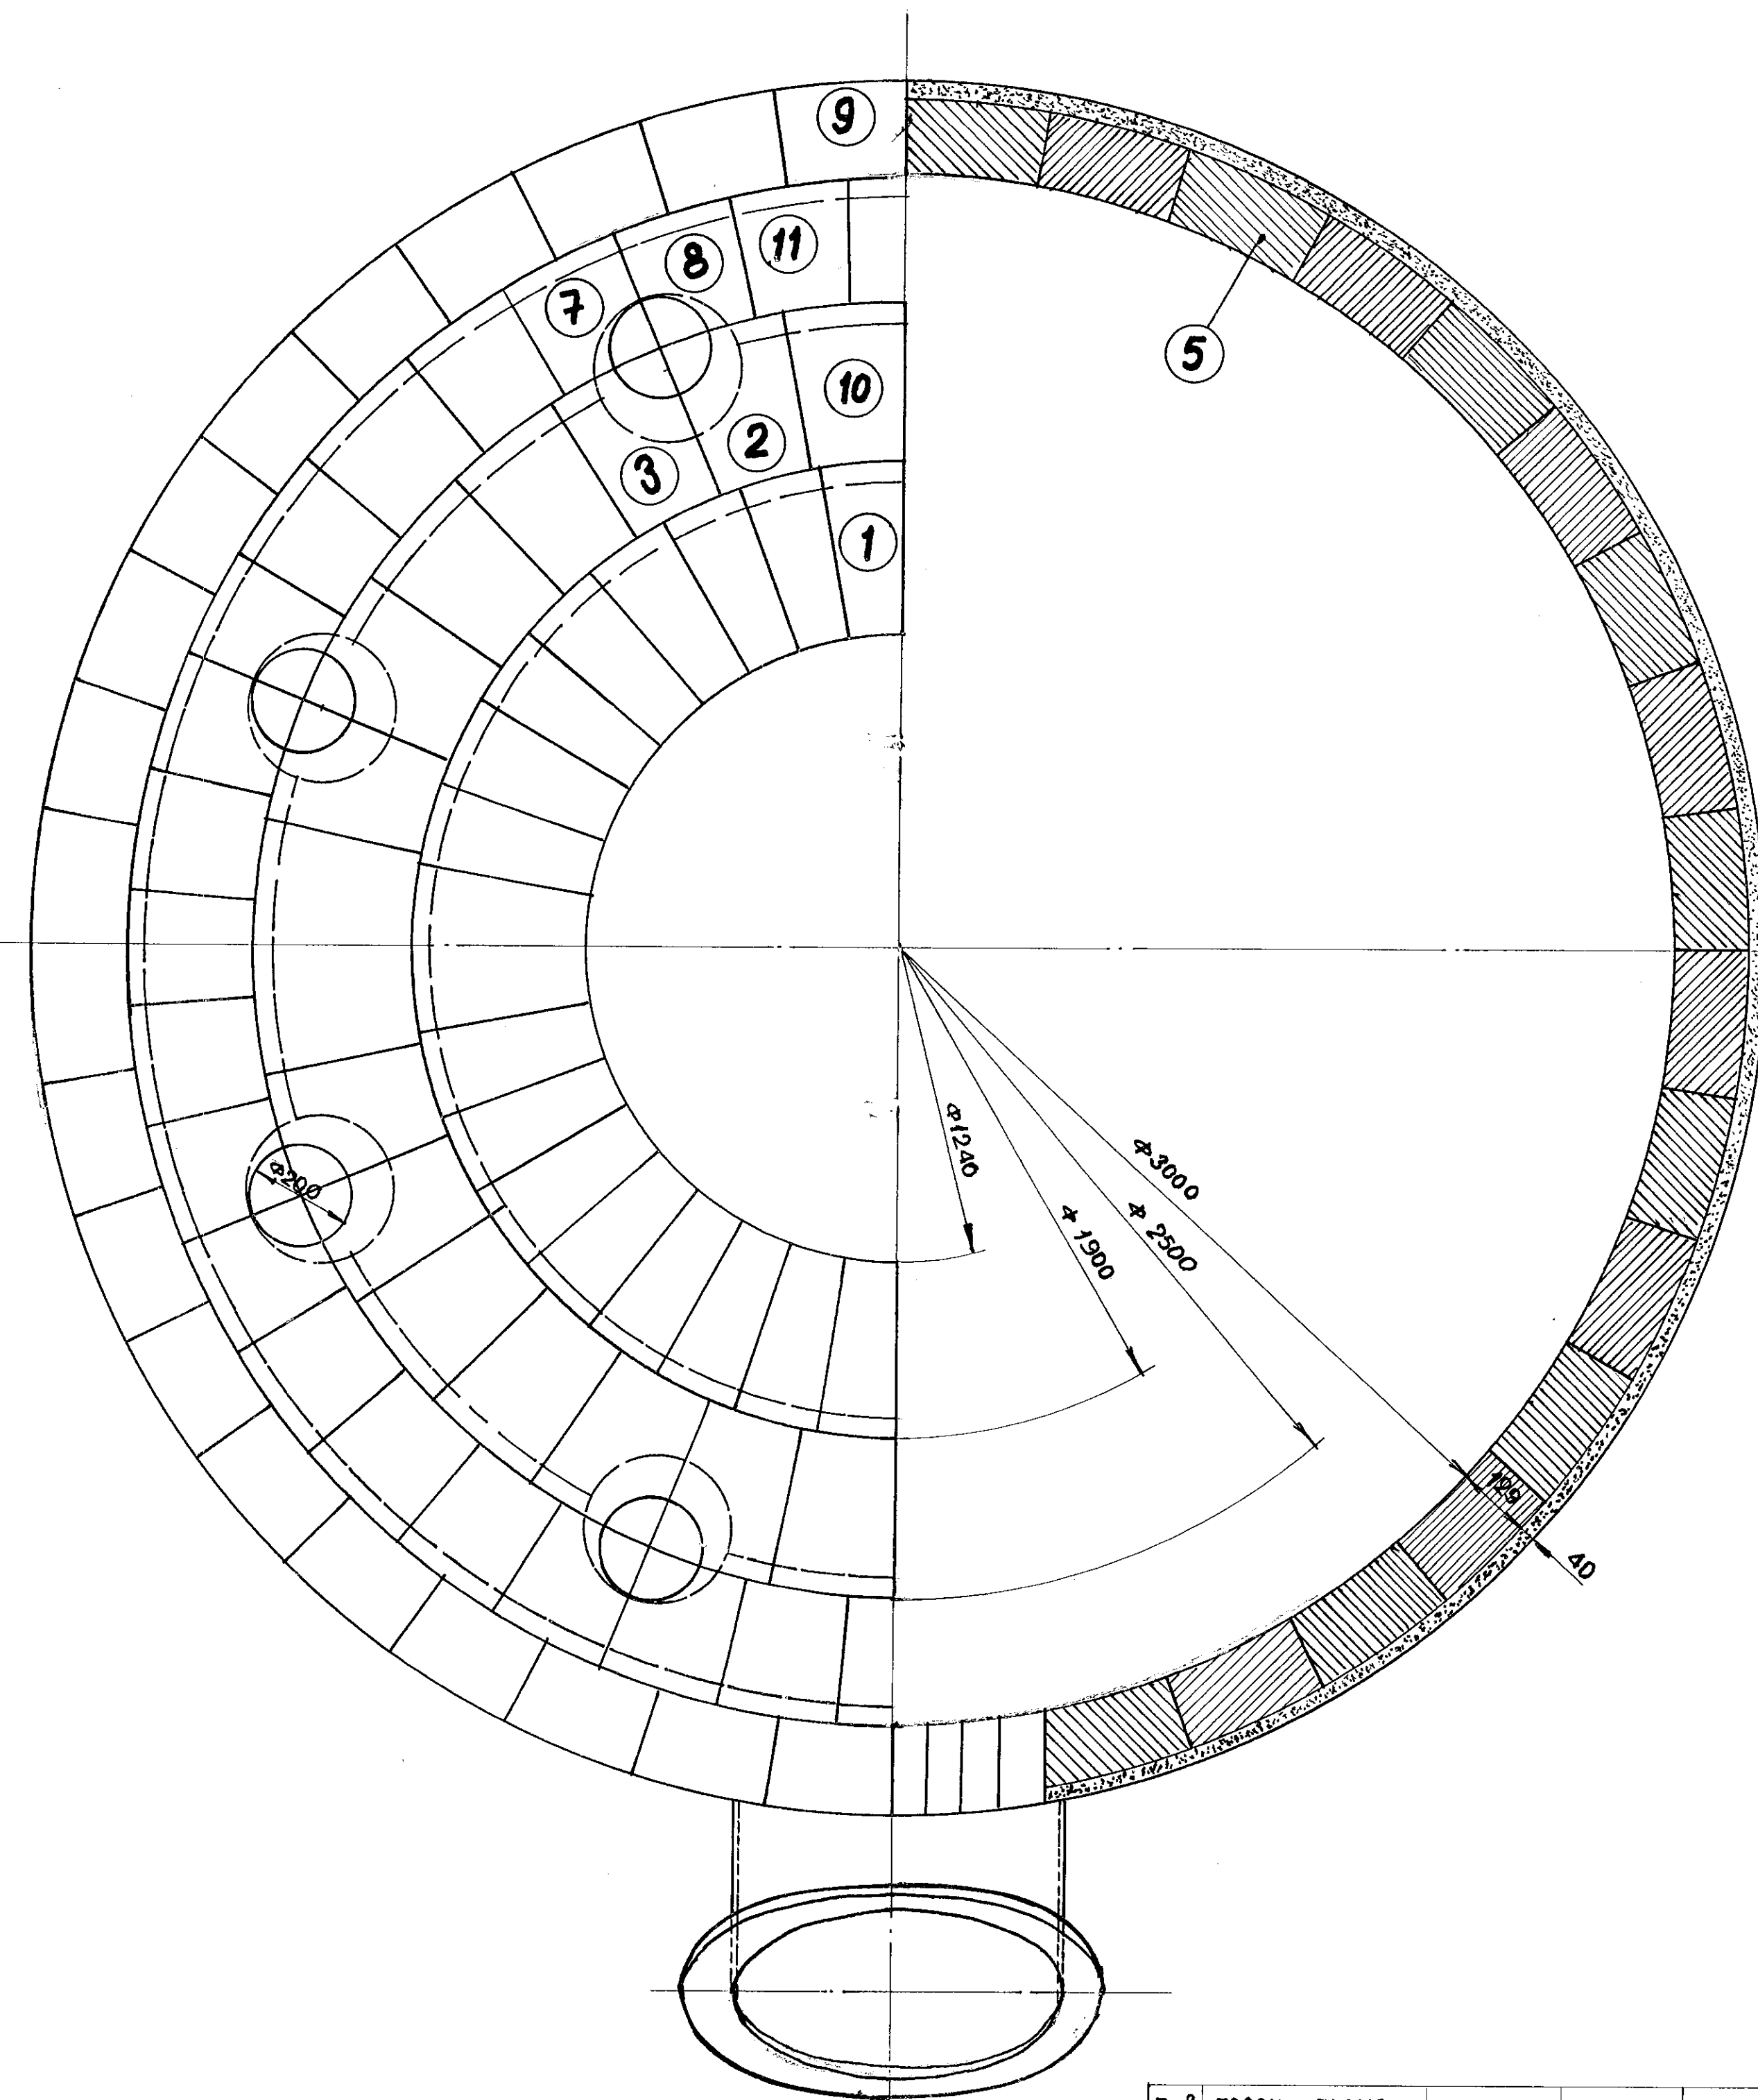


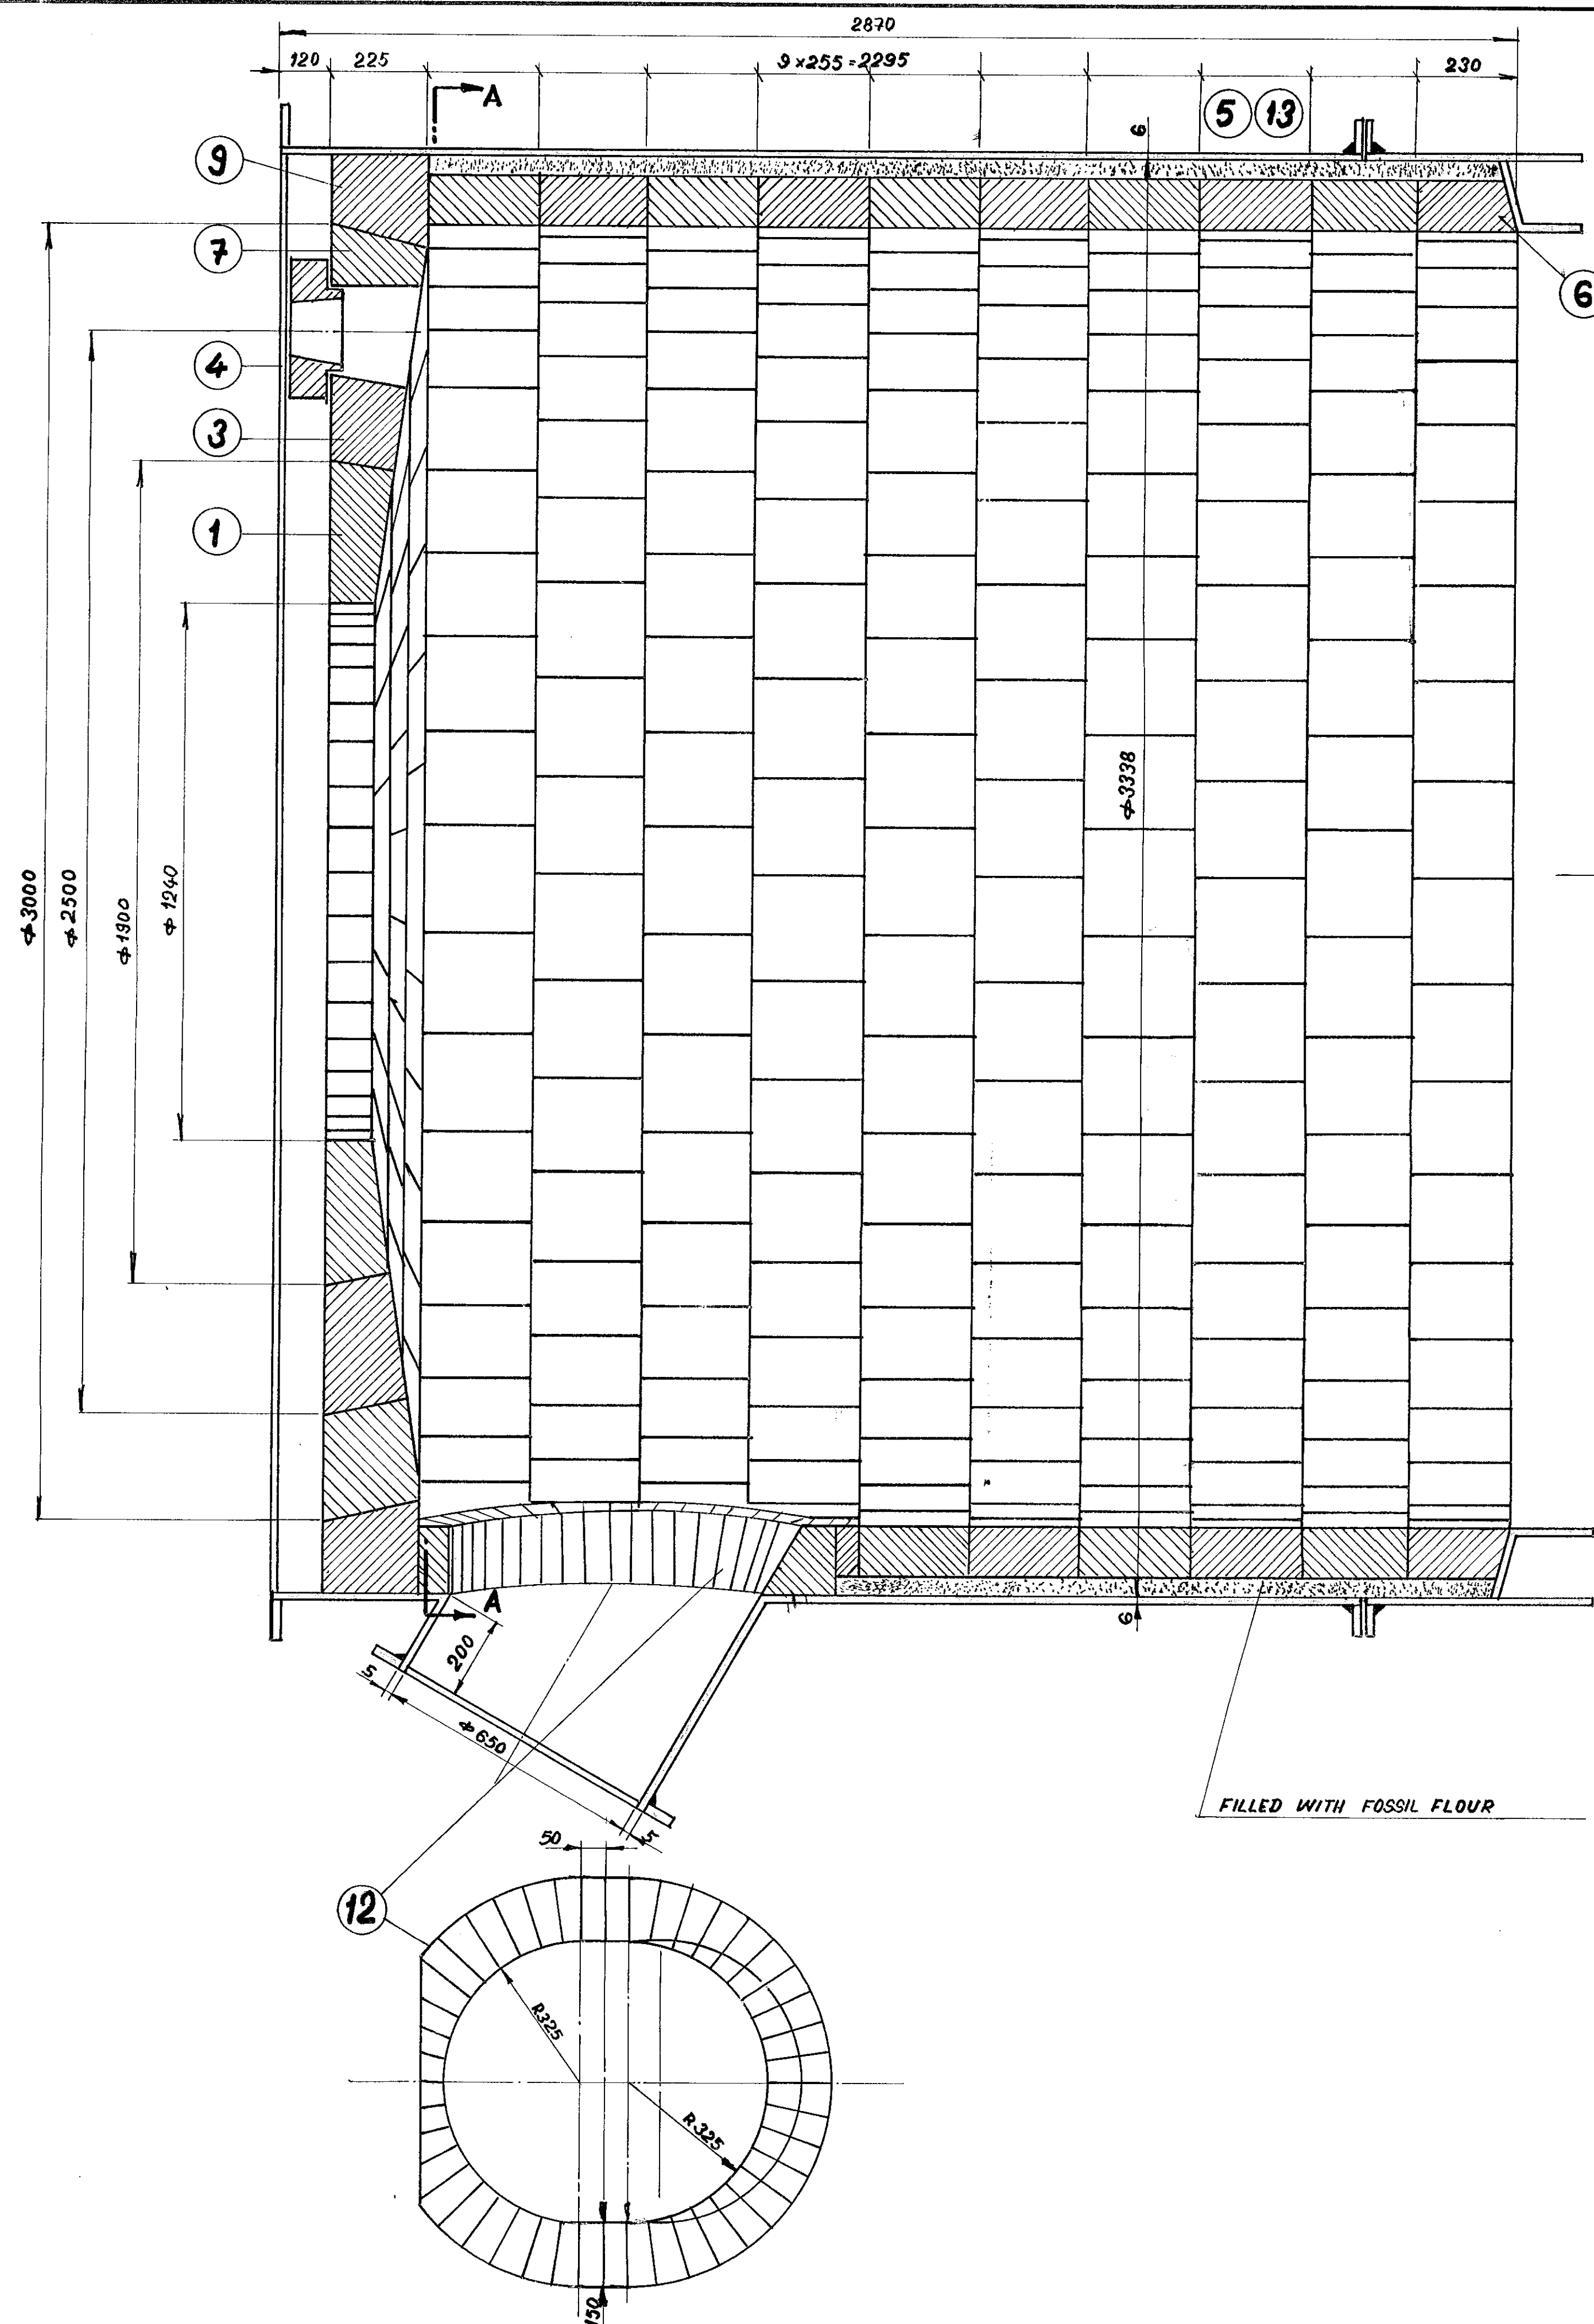

5m ³	FOSSIL FLOUR									
50	SHAPED BRICK	FIRE CLAY 15:8				2.8	1400.4	M-206-6231	1	
24	SHAPED BRICK	"				220	5280.4	M-206-2915	1	
16	SHAPED BRICK	"				23.6	7726.4	M-206-2914	1	
40	SHAPED BRICK	"				26.6	10644.4	M-206-2913	3	
8	SHAPED BRICK	"				19.5	5604.4	M-206-2912	8	
8	SHAPED BRICK	"				19.5	5604.4	M-206-2912	7	
40	SHAPED BRICK	"				14.5	5820.4	M-206-2911	6	
340	SHAPED BRICK	"				17.5	59504.4	M-206-2910	5	
8	SHAPED BRICK	"				14.5	116.0	M-206-2909	4	
8	SHAPED BRICK	"				18.8	150.4	M-206-2908	3	
8	SHAPED BRICK	"				18.8	150.4	M-206-2908	2	
36	SHAPED BRICK	"				2.2	439.2	M-206-2907	1	
NO. OF PIECES	DESCRIPTION	SEMI PRODUCT	FINAL MATERIAL	INITIAL MATERIAL	SCRAP SORT	NET WT.	GROSS WT.	DRAWING NO.	1124	NO.
REMARKS						TOTAL NET WT (kg)		9807.6		
SCALE	DRAWN/K.U.B.	T.C.D. (Production 10/7/71)	REFERENCE	ALTERATIONS		DATE	SIGNATURE	ALTERATION INDEX		
1:10	CHECKED	<i>K. J. Smith</i>	10149							
	APPROVED									
	STDS. OFFICER									
	DATE	24.6.68								
MACHINE: PRODUCER GAS PLANT						TYPE: 4513:01		INV. NO.		
TITLE: BRICK LINING ARRANGEMENT (GENERATOR)						DRAWING NO: 07				
						1-M-206-0222				
						NO. OF SHEETS		SHEET NO:		

REFERENCE ONLY
NOT FOR MANUFACTURE