


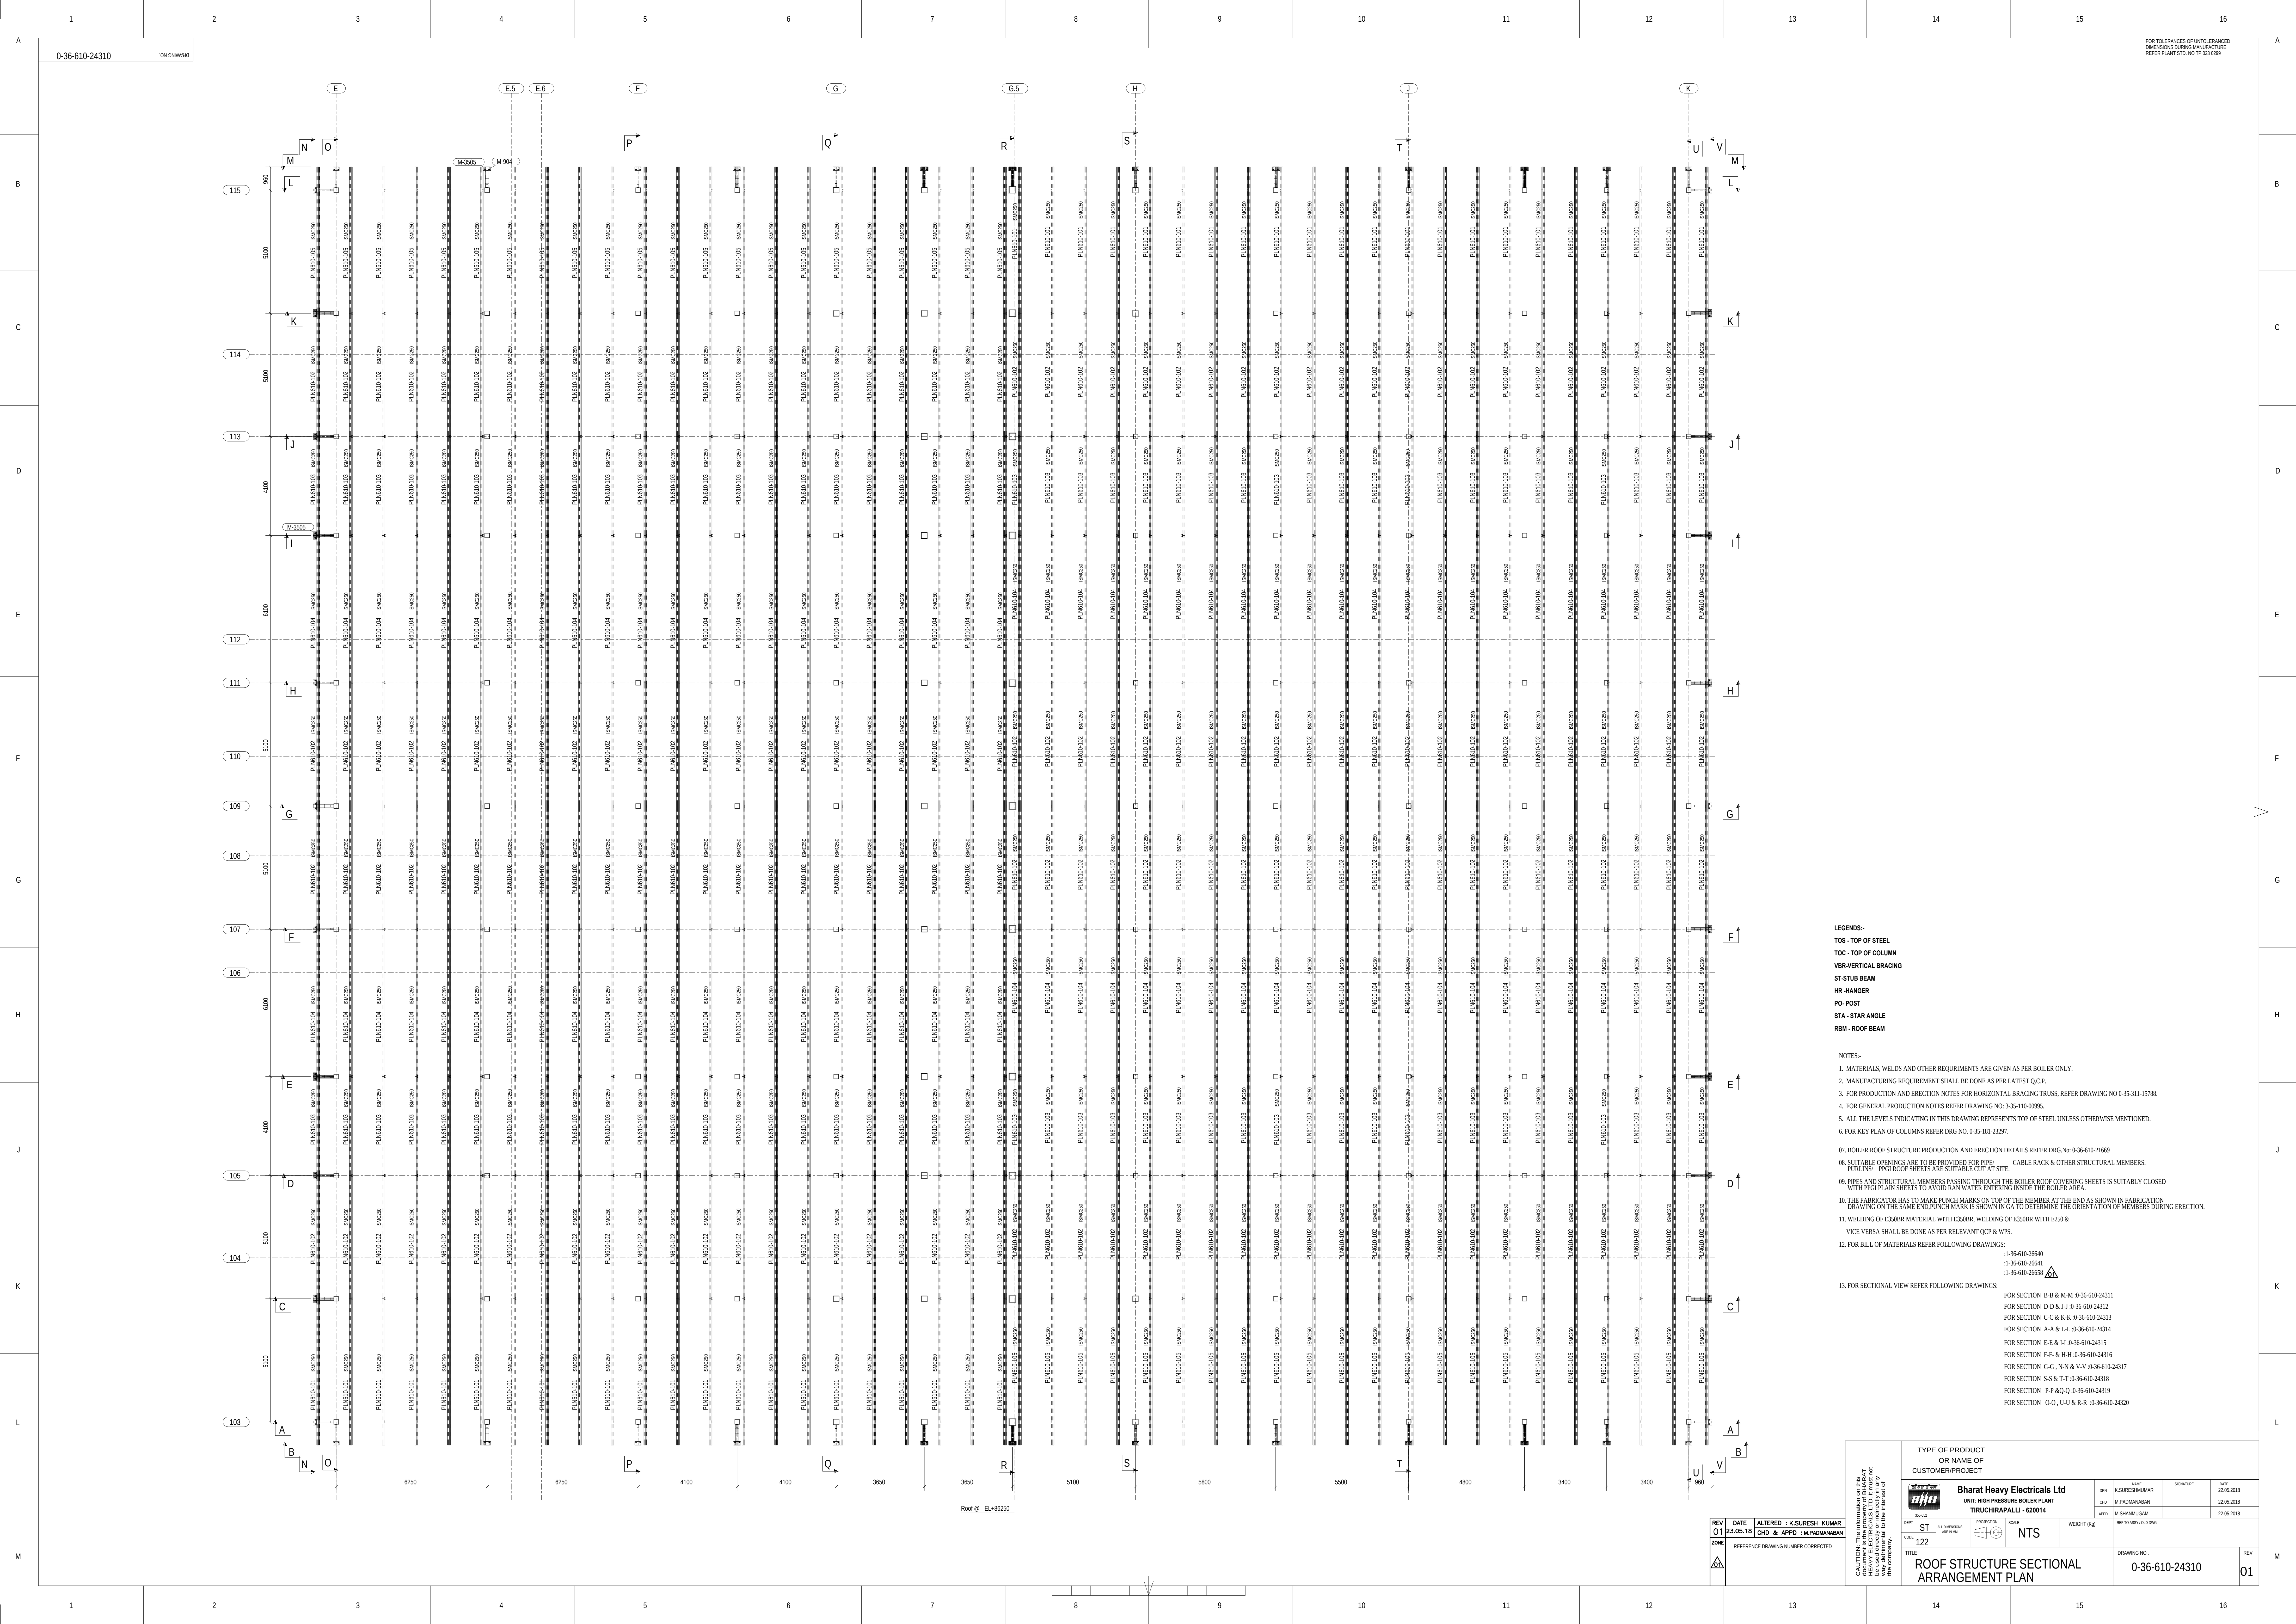

LEGENDS:
TOS - TOP OF STEEL
TOC - TOP OF COLUMN
VBR-VERTICAL BRACING
ST-STUB BEAM
HR-HANGER
PO-POST
STA - STAR ANGLE
RBM - ROOF BEAM

NOTES:
1. MATERIALS, WELDS AND OTHER REQUIREMENTS ARE GIVEN AS PER BOILER ONLY.
2. MANUFACTURING REQUIREMENT SHALL BE DONE AS PER LATEST Q.C.P.
3. FOR PRODUCTION AND ERECTION NOTES FOR HORIZONTAL BRACING TRUSS, REFER DRAWING NO 0-35-311-15788.
4. FOR GENERAL PRODUCTION NOTES REFER DRAWING NO: 3-35-104-0895.
5. ALL THE LEVELS INDICATING IN THIS DRAWING REPRESENTS TOP OF STEEL UNLESS OTHERWISE MENTIONED.
6. FOR KEY PLAN OF COLUMNS REFER DRG NO: 0-35-181-23297.
7. BOILER ROOF STRUCTURE PRODUCTION AND ERECTION DETAILS REFER DRG.No: 0-36-610-21669
8. SUITABLE OPENINGS ARE TO BE PROVIDED FOR PIPE/ CABLE RACK & OTHER STRUCTURAL MEMBERS.
9. PURLINS/ PPGI ROOF SHEETS ARE SUITABLE CUT AT SITE.
10. PIPES AND STRUCTURAL MEMBERS PASSING THROUGH THE BOILER ROOF COVERING SHEETS IS SUITABLY CLOSED WITH PPGI PLAIN SHEETS TO AVOID RAIN WATER ENTERING INSIDE THE BOILER AREA.
11. THE FABRICATOR HAS TO MAKE PUNCH MARKS ON TOP OF THE MEMBER AT THE END AS SHOWN IN FABRICATION DRAWING ON THE SAME END PUNCH MARK IS SHOWN IN GA TO DETERMINE THE ORIENTATION OF MEMBERS DURING ERECTION.
12. WELDING OF E308R MATERIAL WITH E308R, WELDING OF E308R WITH E208 & VICE VERSA SHALL BE DONE AS PER RELEVANT QCP & WPS.
13. FOR BILL OF MATERIALS REFER FOLLOWING DRAWINGS:
1-36-610-2640
1-36-610-2641
1-36-610-2646


13. FOR SECTIONAL VIEW REFER FOLLOWING DRAWINGS:
FOR SECTION B-B & M-M 0-36-610-24311
FOR SECTION D-D & J-J 0-36-610-24312
FOR SECTION C-C & K-K 0-36-610-24313
FOR SECTION A-A & L-L 0-36-610-24314
FOR SECTION E-E & I-I 0-36-610-24315
FOR SECTION F-F & H-H 0-36-610-24316
FOR SECTION G-G, N-N & V-V 0-36-610-24317
FOR SECTION S-S & T-T 0-36-610-24318
FOR SECTION P-P & Q-Q 0-36-610-24319
FOR SECTION U-U & R-R 0-36-610-24320

TYPE OF PRODUCT OR NAME OF CUSTOMER/PROJECT		Bharat Heavy Electricals Ltd UNIT: HIGH PRESSURE BOILER PLANT TIRUCHIRAPPALLI - 620014		DATE 22.05.2018	SIGNATURE K.SURESH KUMAR
REV 01	DATE 23.05.18	ALTERED BY CHD & APPD	BY M.PADMANABHAN	DATE 22.05.2018	SIGNATURE M. SHANMUGAM
PROJECT ST		SCALE NTS		WEIGHT (KG)	
ZONE 122		TITLE ROOF STRUCTURE SECTIONAL ARRANGEMENT PLAN		DRAWING NO: 0-36-610-24310	
CAUTION: The information on this drawing is the property of Bharat Heavy Electricals Ltd. It must not be used for any other purpose without the written consent of the company.				REV 01	




NOTES:-
01. THIS DRAWING IS TO BE READ ALONG WITH DRG.No: 0-36-610-24311.

CAUTION: The information on this drawing is for reference only. It is not to be used for construction or any other purpose without the approval of the design engineer.	TYPE OF PRODUCT OR NAME OF CUSTOMER/PROJECT			Bharat Heavy Electricals Ltd		DESIGNER	NAME K.SURESHKUMAR	DATE	22.05.2018	
				UNIT: HIGH PRESSURE BOILER PLANT		CHECKED	M.CHANDRASEKARAN	DATE	22.05.2018	
				TIRUCHIRAPPALLI - 620014		APPROVED	M.SHANMUGAM	DATE	22.05.2018	
						REF TO BOB/10.3.DWG				
		DEPT	ST	PROJECTION	1ST ANGLE	SCALE	NTS	WEIGHT (KG)		
		CODE	122							
		TITLE		DRAWING NO: 0-36-610-24311						
		ROOF STRUCTURE SECTION B-B & M-M		REV 0						

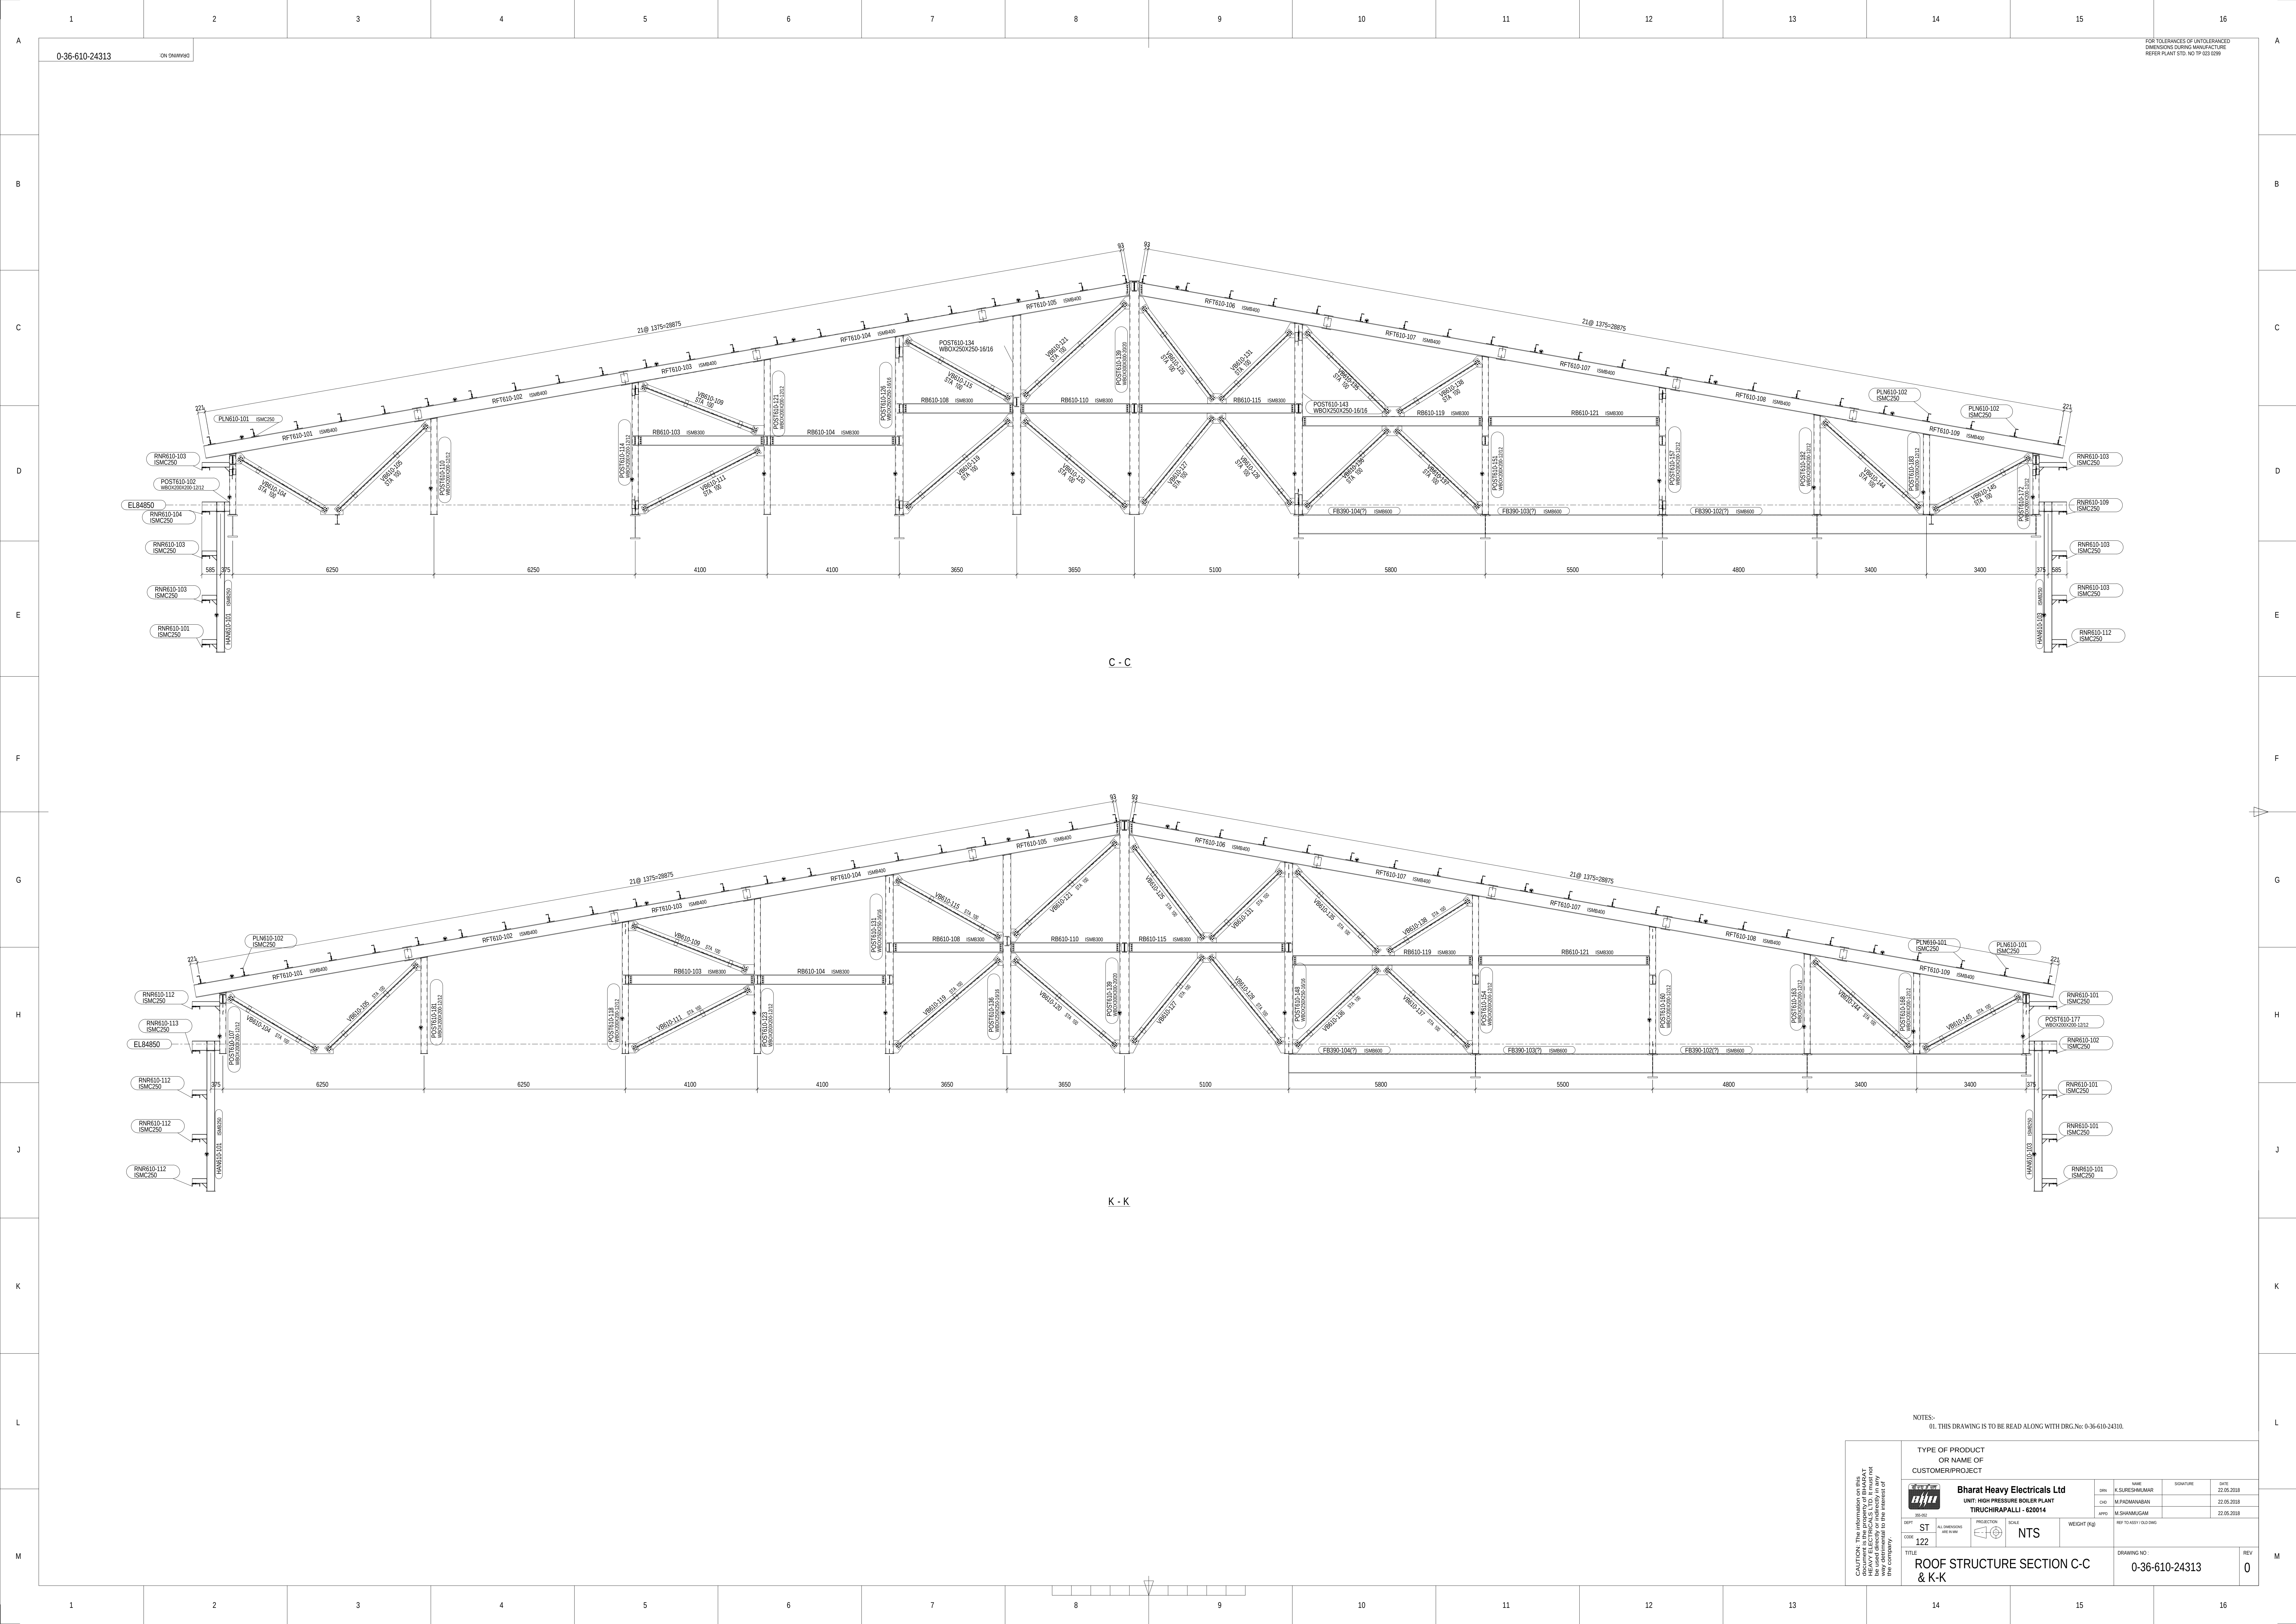


NOTES:-
01. THIS DRAWING IS TO BE READ ALONG WITH DRG. No. 0-36-610-24310.

TYPE OF PRODUCT OR NAME OF CUSTOMER/PROJECT		DATE	
Bharat Heavy Electricals Ltd UNIT: HIGH PRESSURE BOILER PLANT TIRUCHIRAPALLI - 620014		22.05.2018	
DEPT	ST	PROJECTION	SCALE
CODE	122	1ST ANGLE	NTS
TITLE		WEIGHT (KG)	REF TO BOB/100-240
ROOF STRUCTURE SECTION C-C & K-K		DRAWING NO.	REV
		0-36-610-24313	0

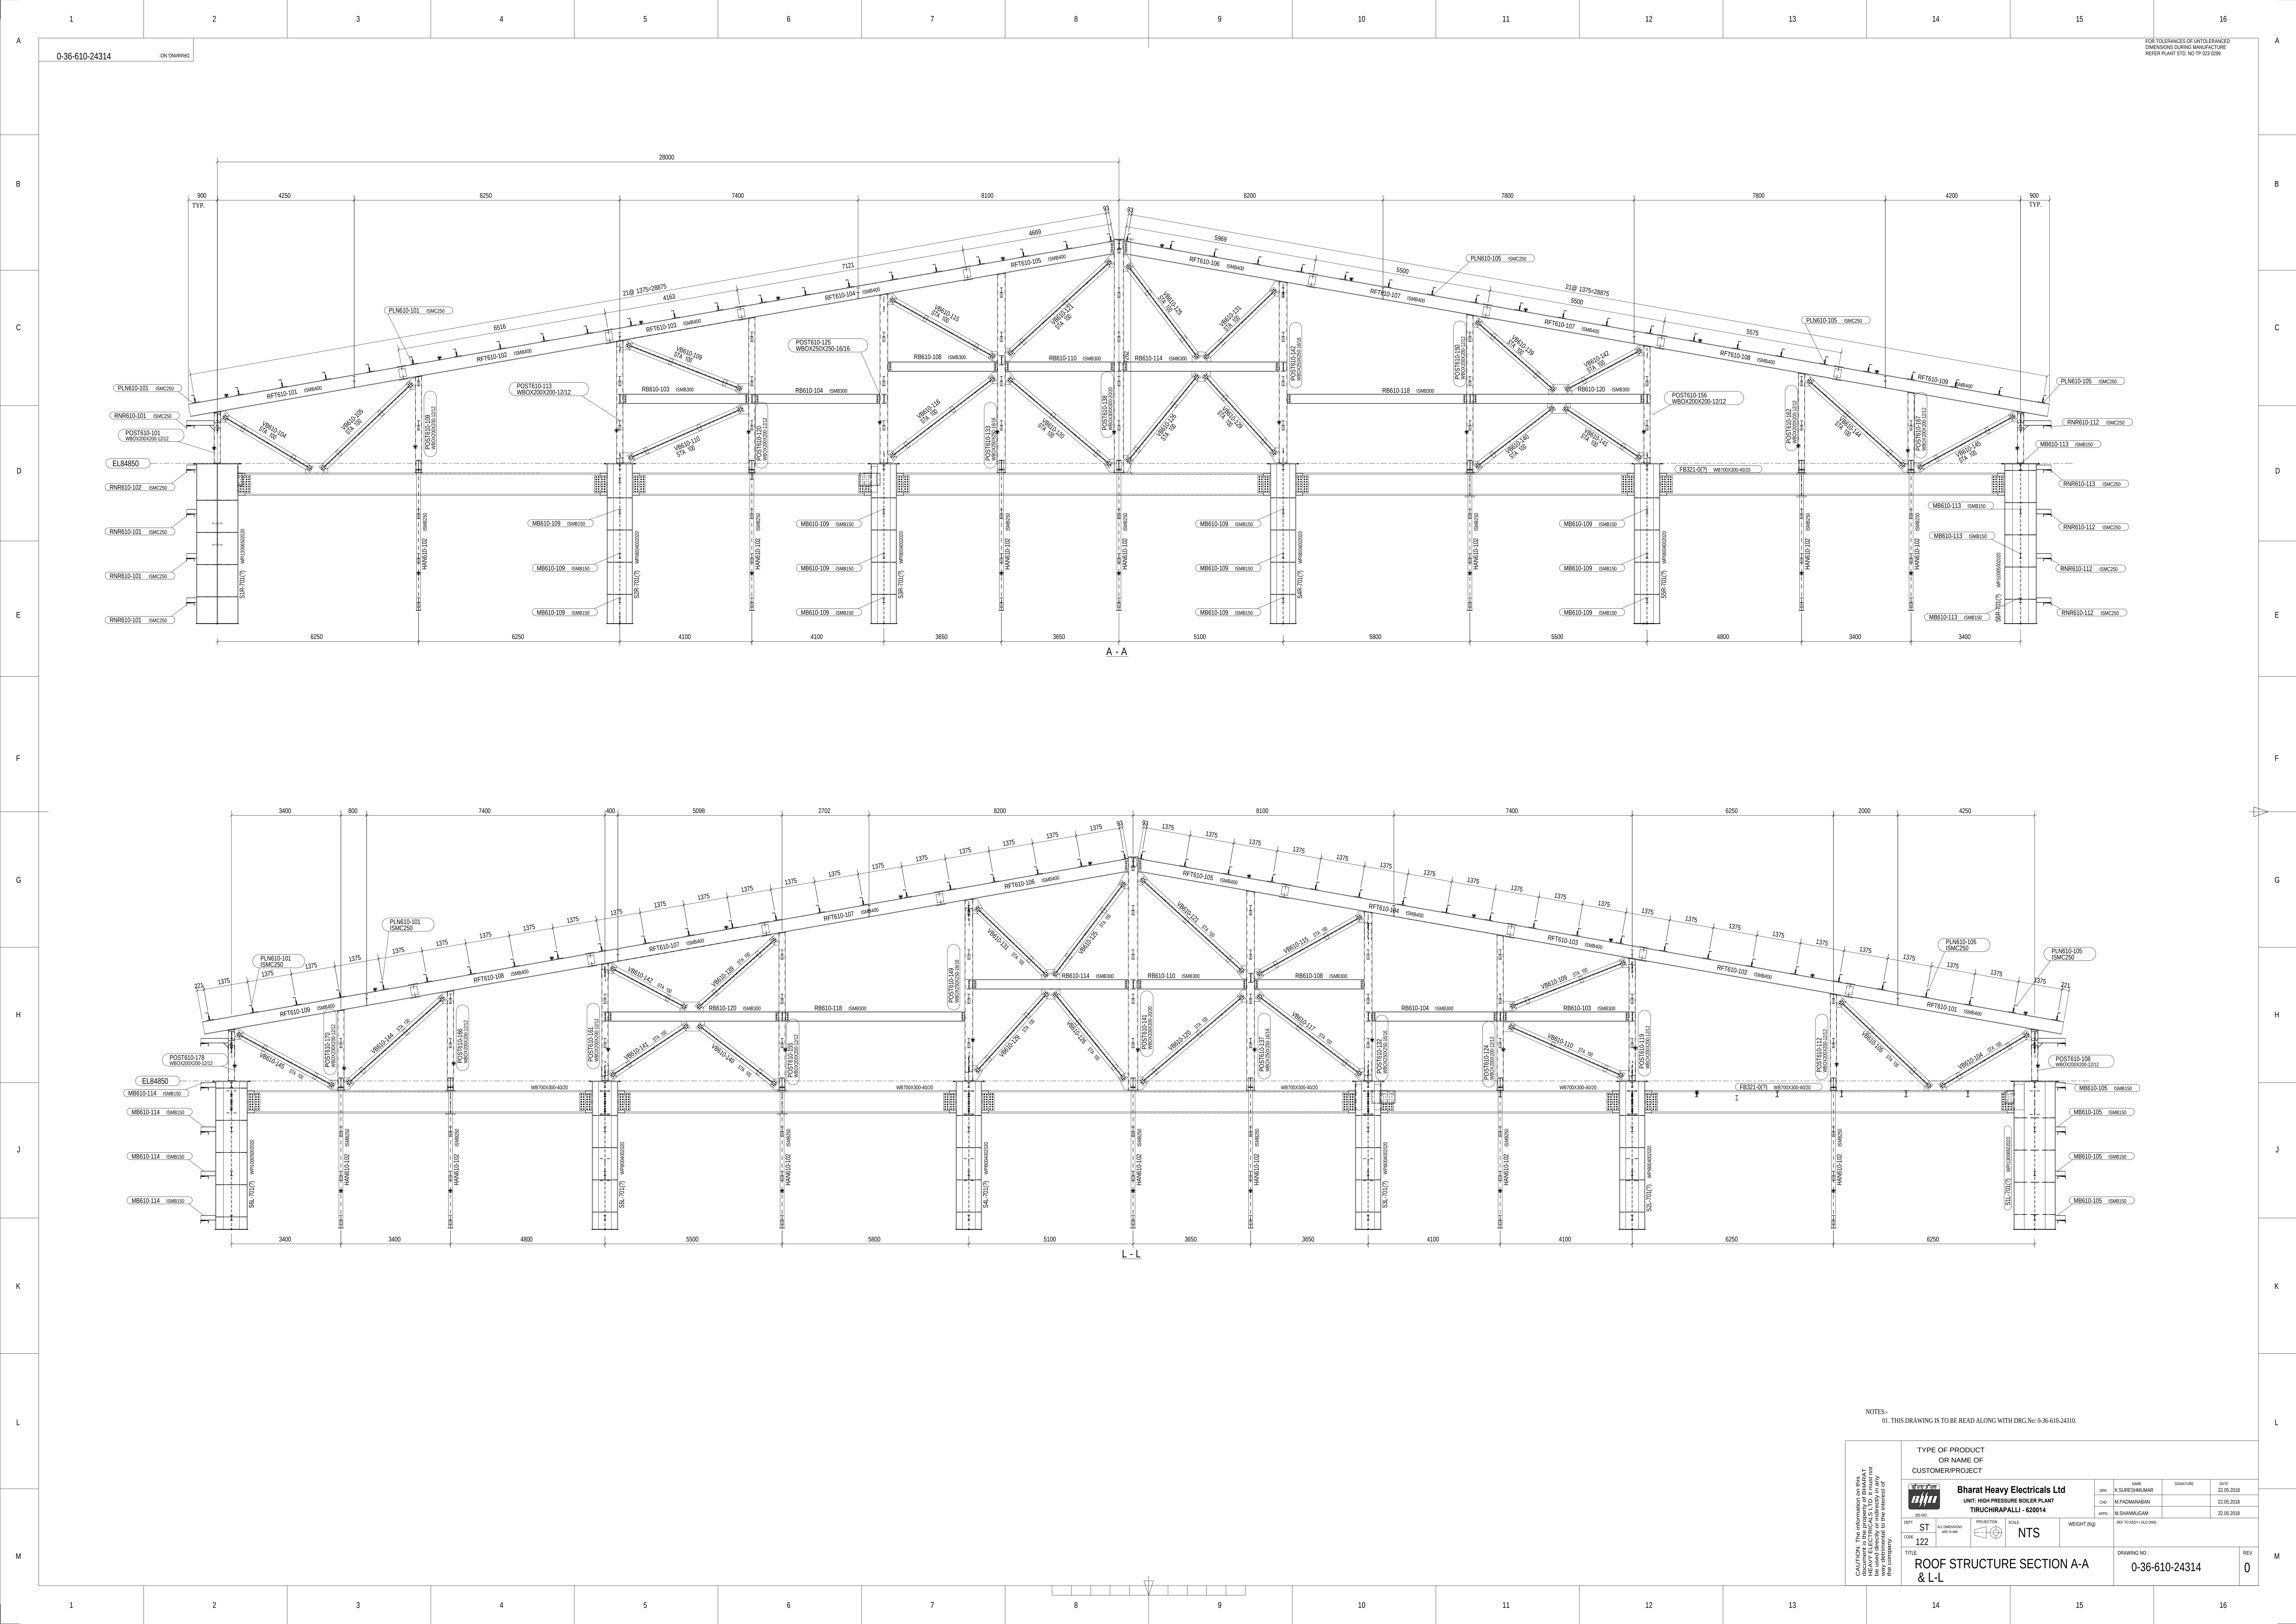


NOTES:-
01. THIS DRAWING IS TO BE READ ALONG WITH DRG No: 0-36-610-24310.

CAUTION: The information on this drawing is for reference only. It is not to be used for construction without the approval of the design engineer.	TYPE OF PRODUCT OR NAME OF CUSTOMER/PROJECT		DATE	
	Bharat Heavy Electricals Ltd UNIT: HIGH PRESSURE BOILER PLANT TRICHIRAPALLI - 620014		DATE	
	DESIGN		DATE	
	CHECK		DATE	
	APPROVE		DATE	
DEPT ST	PROJECTION 1ST ANGLE	SCALE NTS	WEIGHT (KG)	DATE TO BEYOND 2020
CODE 122	TITLE ROOF STRUCTURE SECTION A-A & L-L			DRAWING NO: 0-36-610-24314
				REV 0

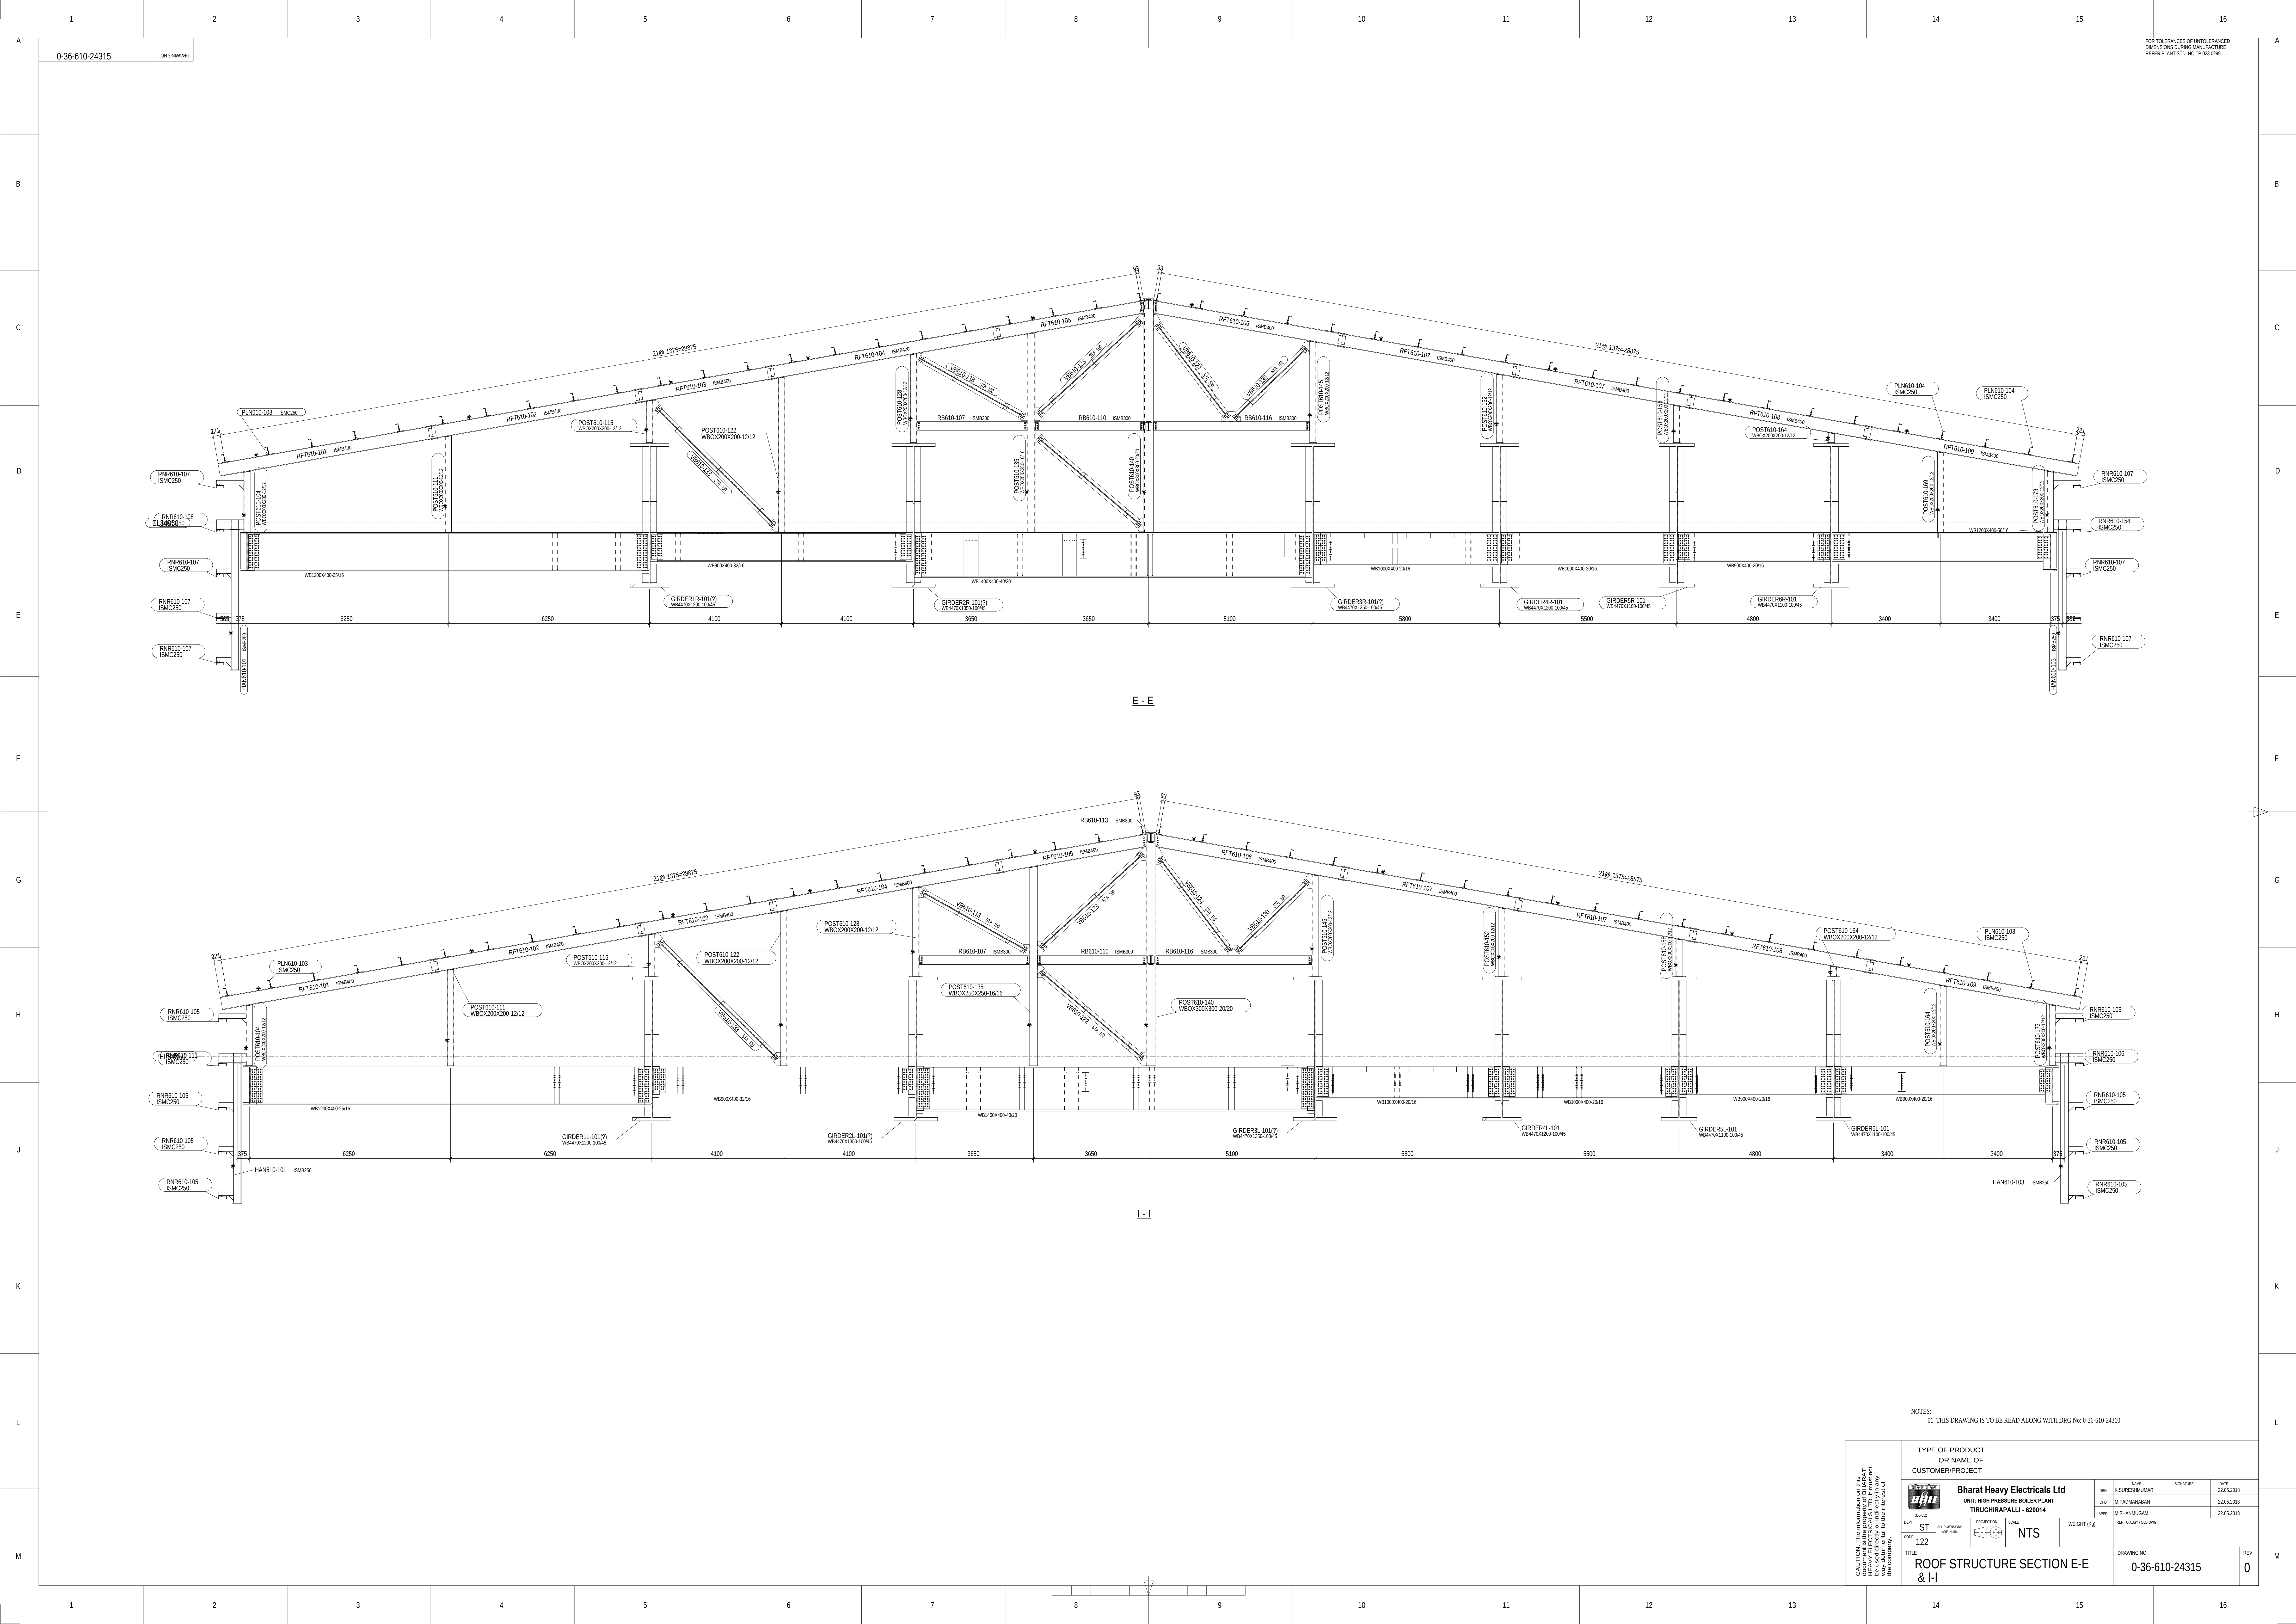


NOTES:-
01. THIS DRAWING IS TO BE READ ALONG WITH DRG.No: 0-36-610-24310.


CAUTION: The information on this drawing is the property of BHARAT HEAVY ELECTRICALS LTD. It must not be used for any other purpose without the written consent of BHARAT HEAVY ELECTRICALS LTD.		TYPE OF PRODUCT OR NAME OF CUSTOMER/PROJECT		DATE	
		Bharat Heavy Electricals Ltd UNIT: HIGH PRESSURE BOILER PLANT TIRUCHIRAPALLI - 620014		22.05.2018	
DEPT	ST	PROJECTION	SCALE	WEIGHT (KG)	REV
CODE	122	1ST ANGLE	NTS		0
TITLE				DRAWING NO:	REV
ROOF STRUCTURE SECTION E-E & I-I				0-36-610-24315	0

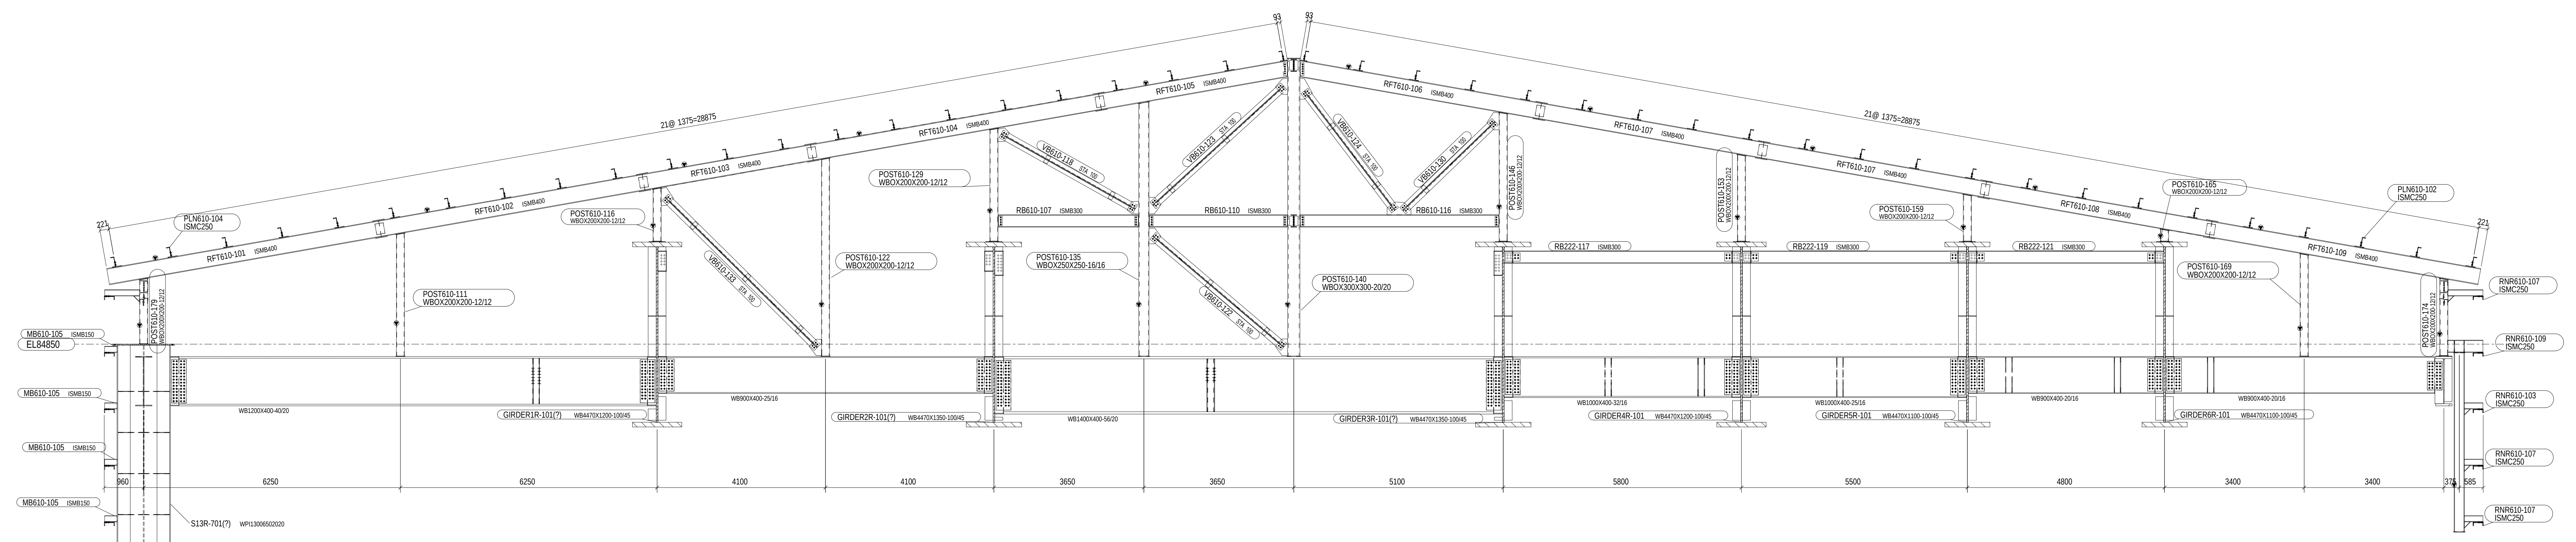


F - F

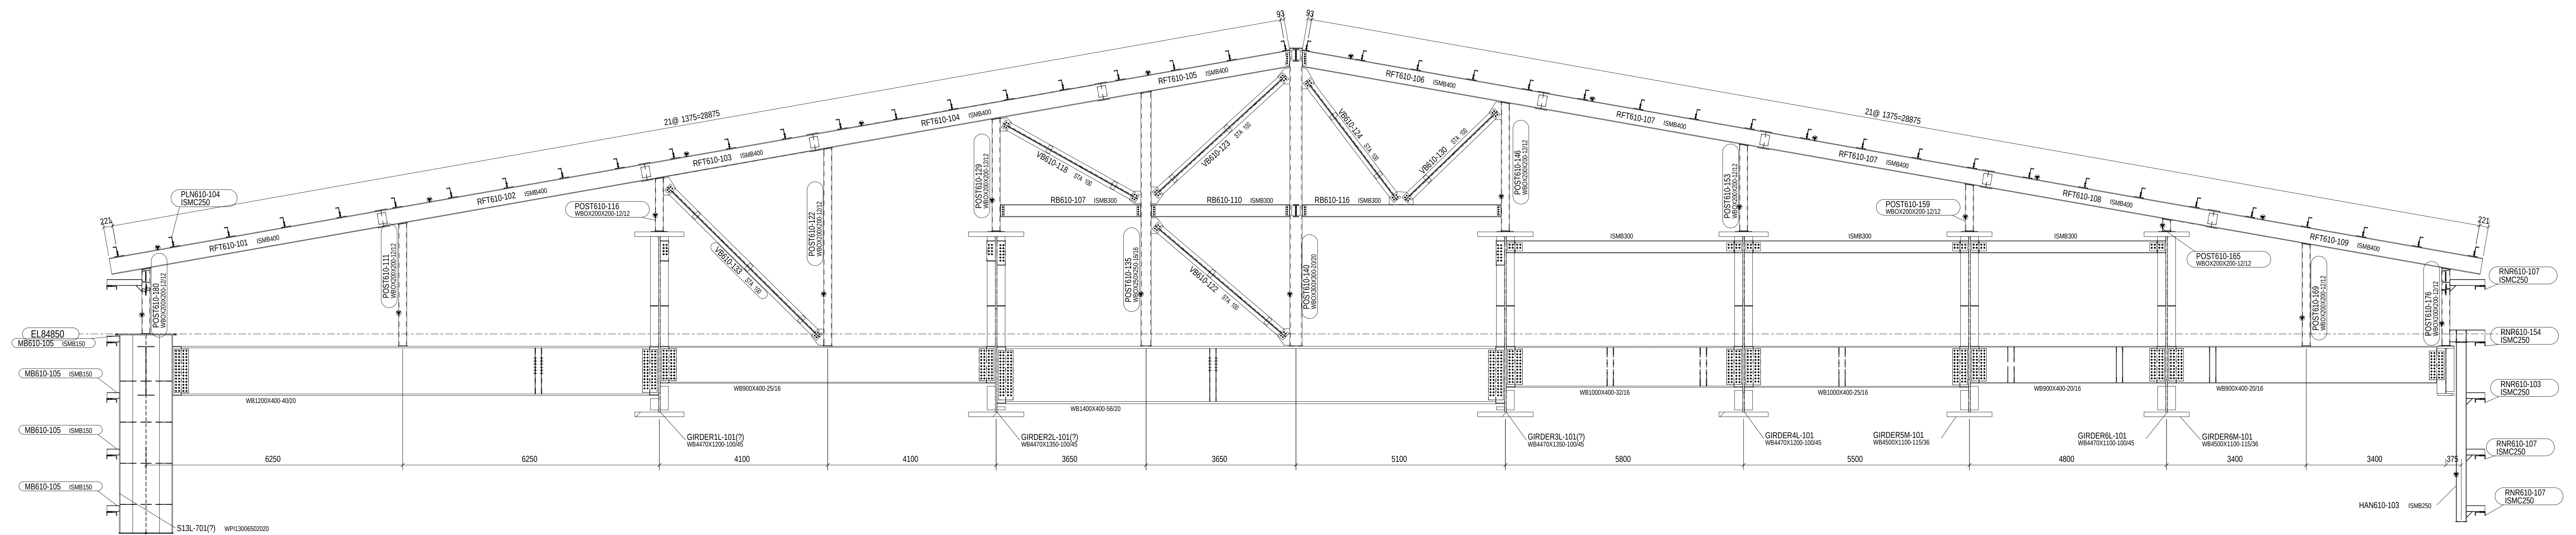
$$\underline{\text{H} - \text{H}}$$


NOTES:-
01. THIS DRAWING IS TO BE READ ALONG WITH DRG.No: 0-36-610-24310.

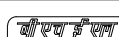
CAUTION: The information on this document is the property of BHARAT Engineering & Technology Pvt. Ltd. and must not be used directly or indirectly in any way without the written consent of this company.	TYPE OF PRODUCT		OR NAME OF CUSTOMER/PROJECT			
	 Bharat Heavy Electricals Ltd UNIT: HIGH PRESSURE BOILER PLANT TRICHURAPPALI - 620014		QPN	NAME	SIGNATURE	DATE
			CSD	M.FACMANABAN		22.05.2018
			APPD	M.SHANMUGAM		22.05.2018
			#22 TO #23 / ISO DWG			
DEPT	ST	ALL DIMENSIONS ARE IN MM	PROJECTION	SCALE	WEIGHT (Kg)	
CODE	122			NTS		
TITLE ROOT STRUCTURE SECTION F-F & H-H					DRAWING NO: 0-36-610-24316	
					REV 0	

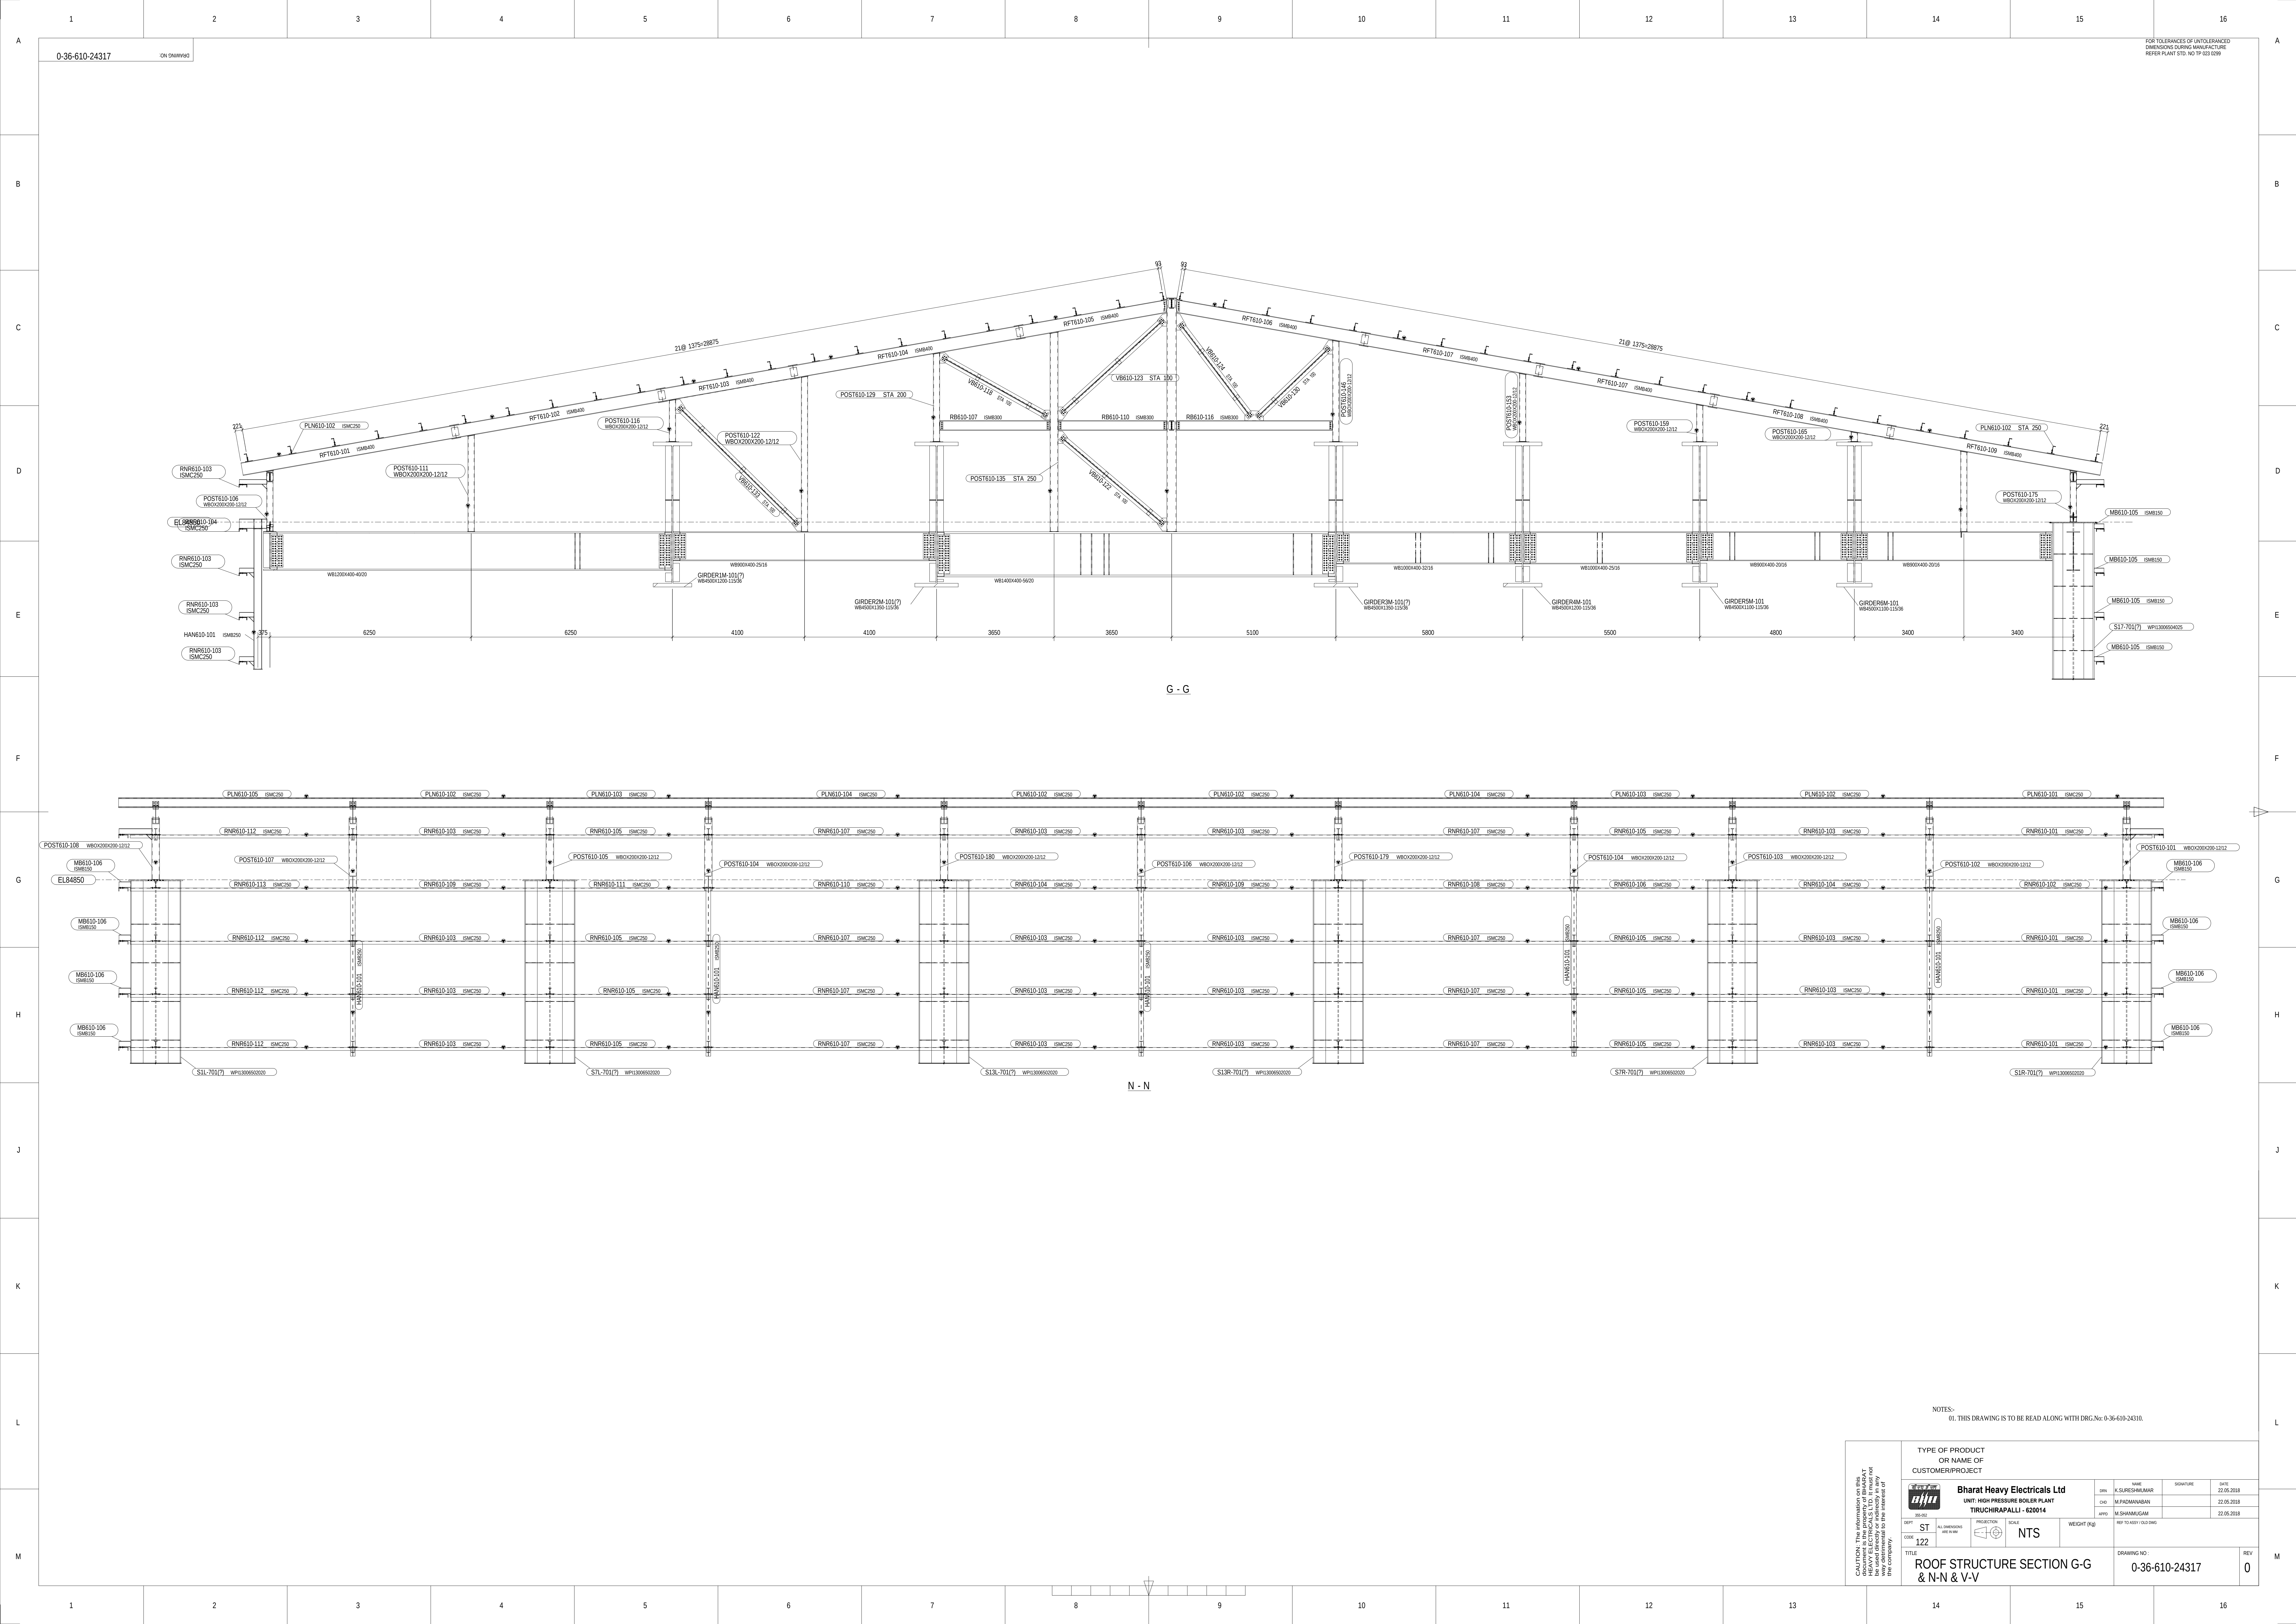


NOTES:-
01. THIS DRAWING IS TO BE READ ALONG WITH DRG.No: 0-36-610-24310.

CAUTION: The information on this drawing is the property of BHARAT HEAVY ELECTRICALS LTD. It must not be used for any purpose other than that for which it was prepared without the written consent of BHARAT HEAVY ELECTRICALS LTD.		TYPE OF PRODUCT OR NAME OF CUSTOMER/PROJECT		DATE	
		Bharat Heavy Electricals Ltd UNIT: HIGH PRESSURE BOILER PLANT TIRUCHIRAPALLI - 620014		22.05.2018	
DEPT	ST	PROJECTION	SCALE	WEIGHT (KG)	REV
CODE	122	1ST ANGLE	NTS		0
DRAWING NO: 0-36-610-24317				REV 0	

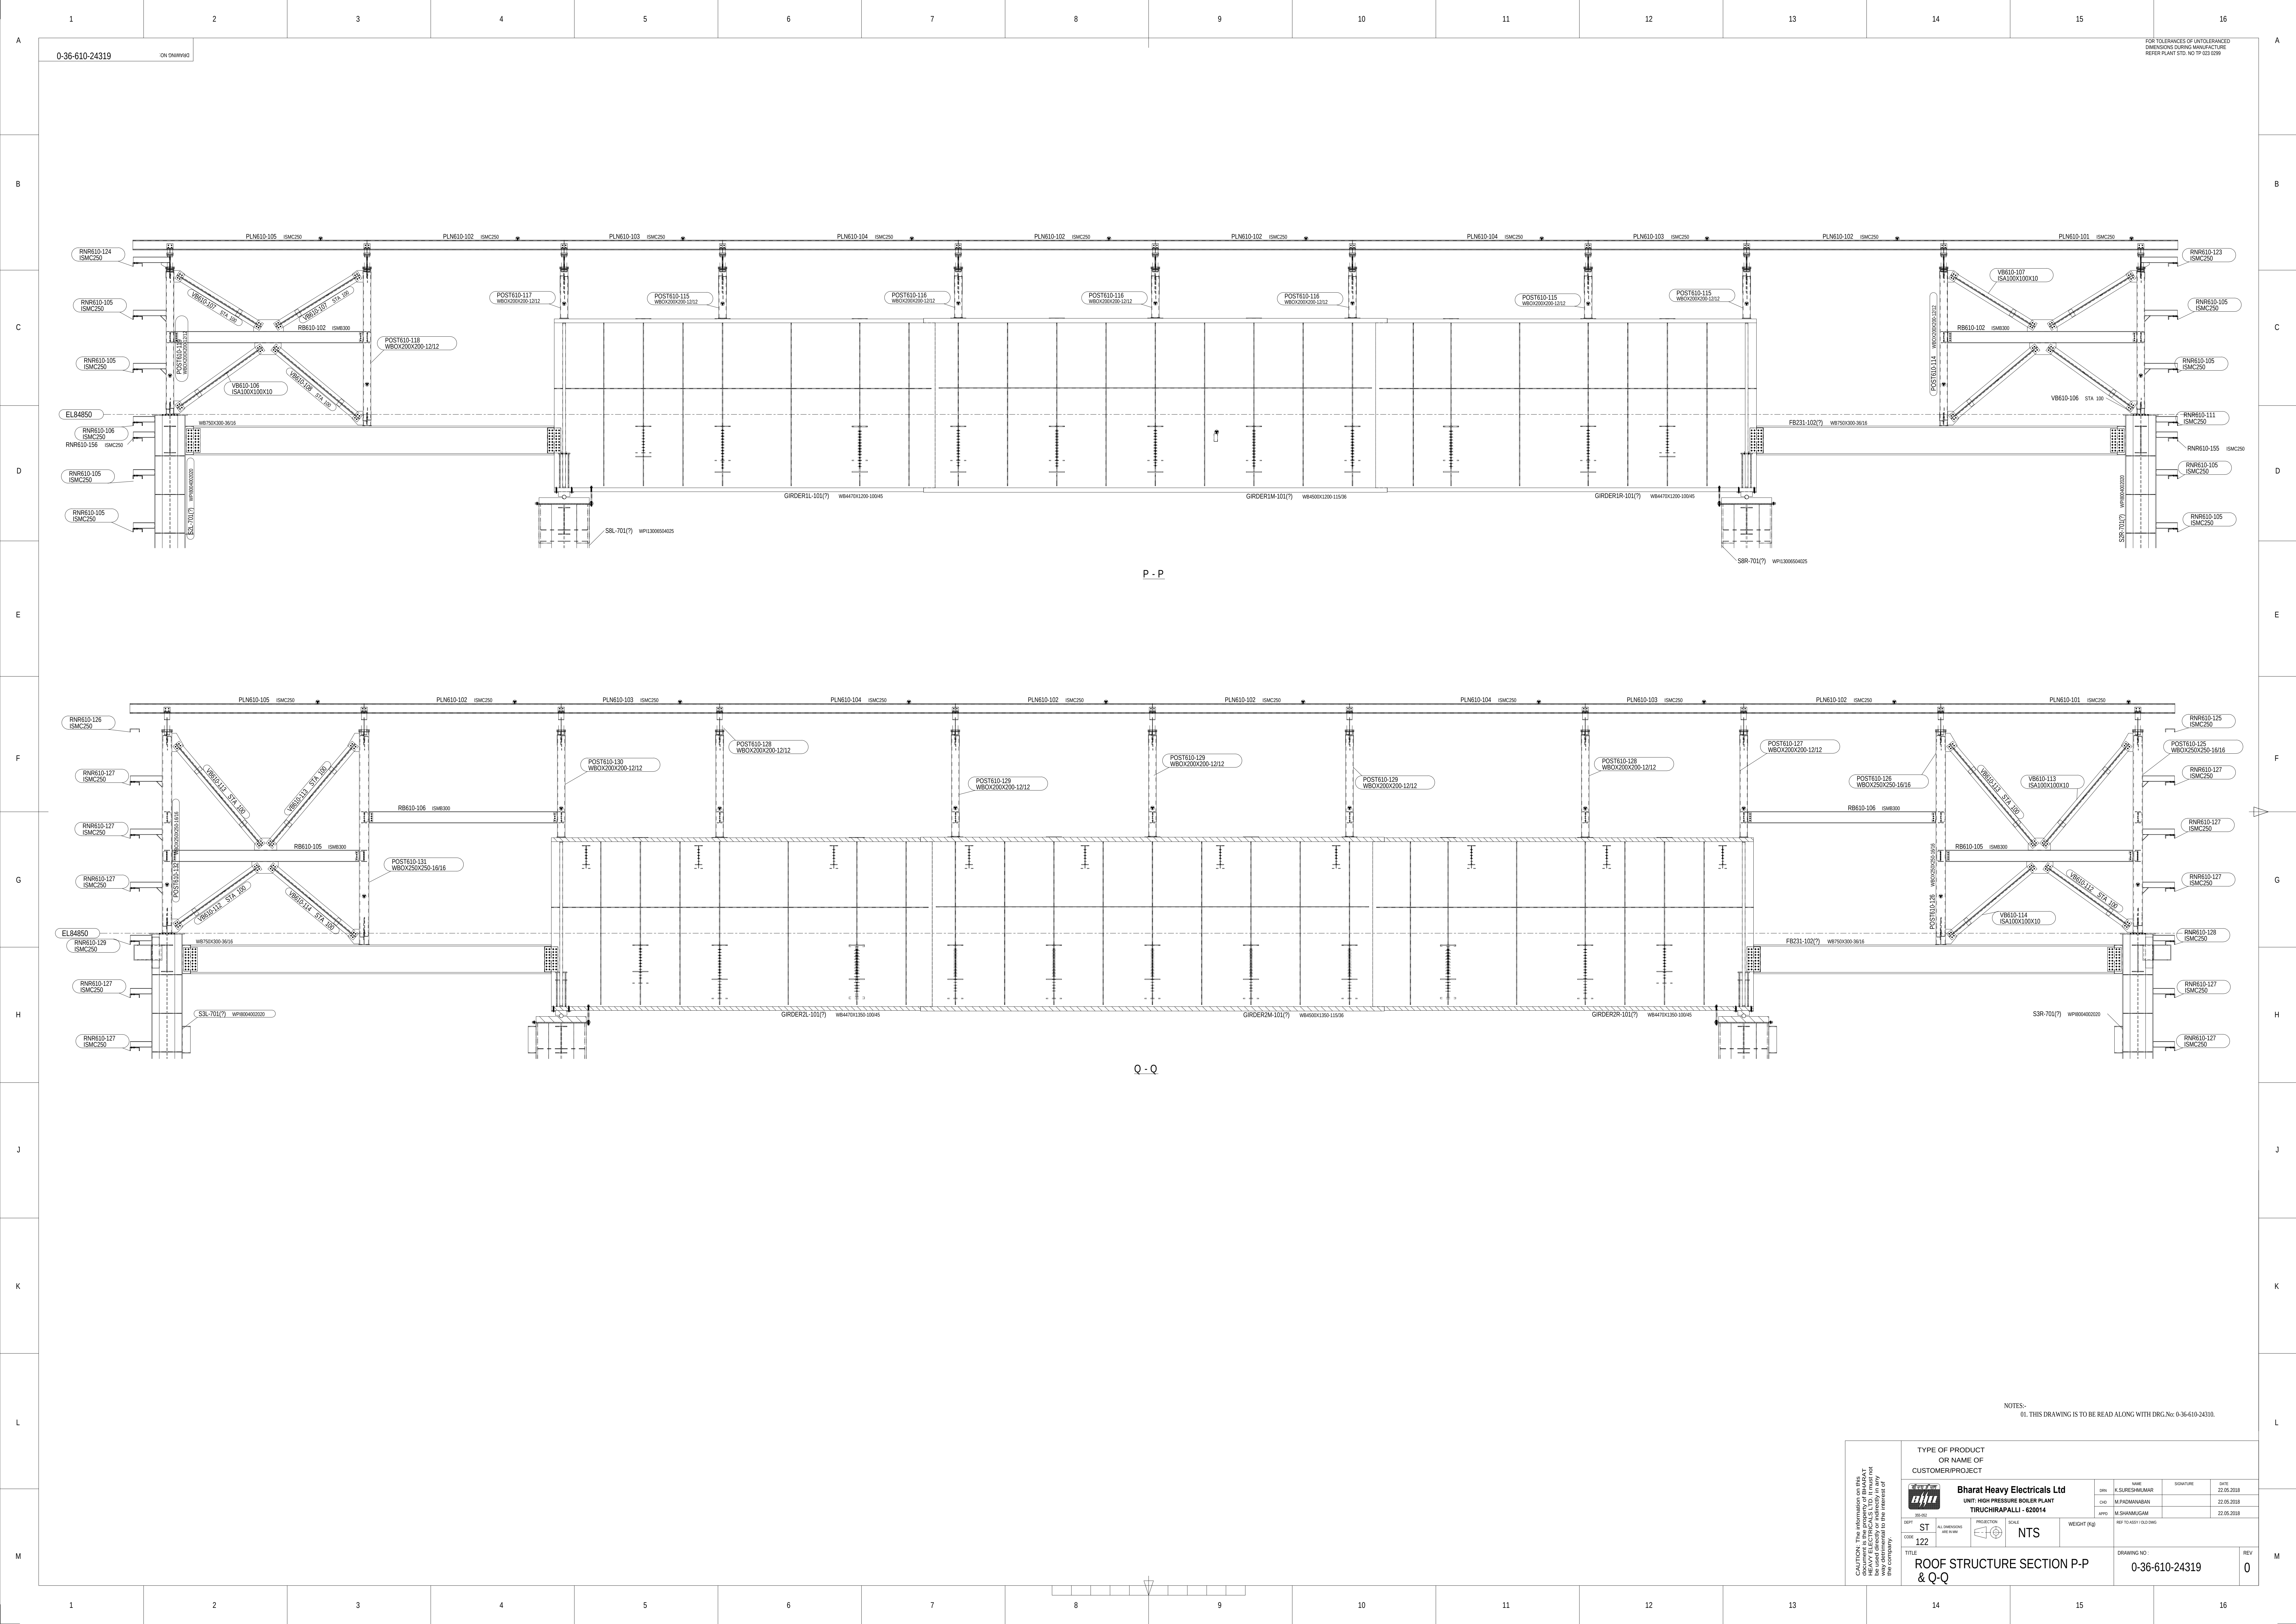

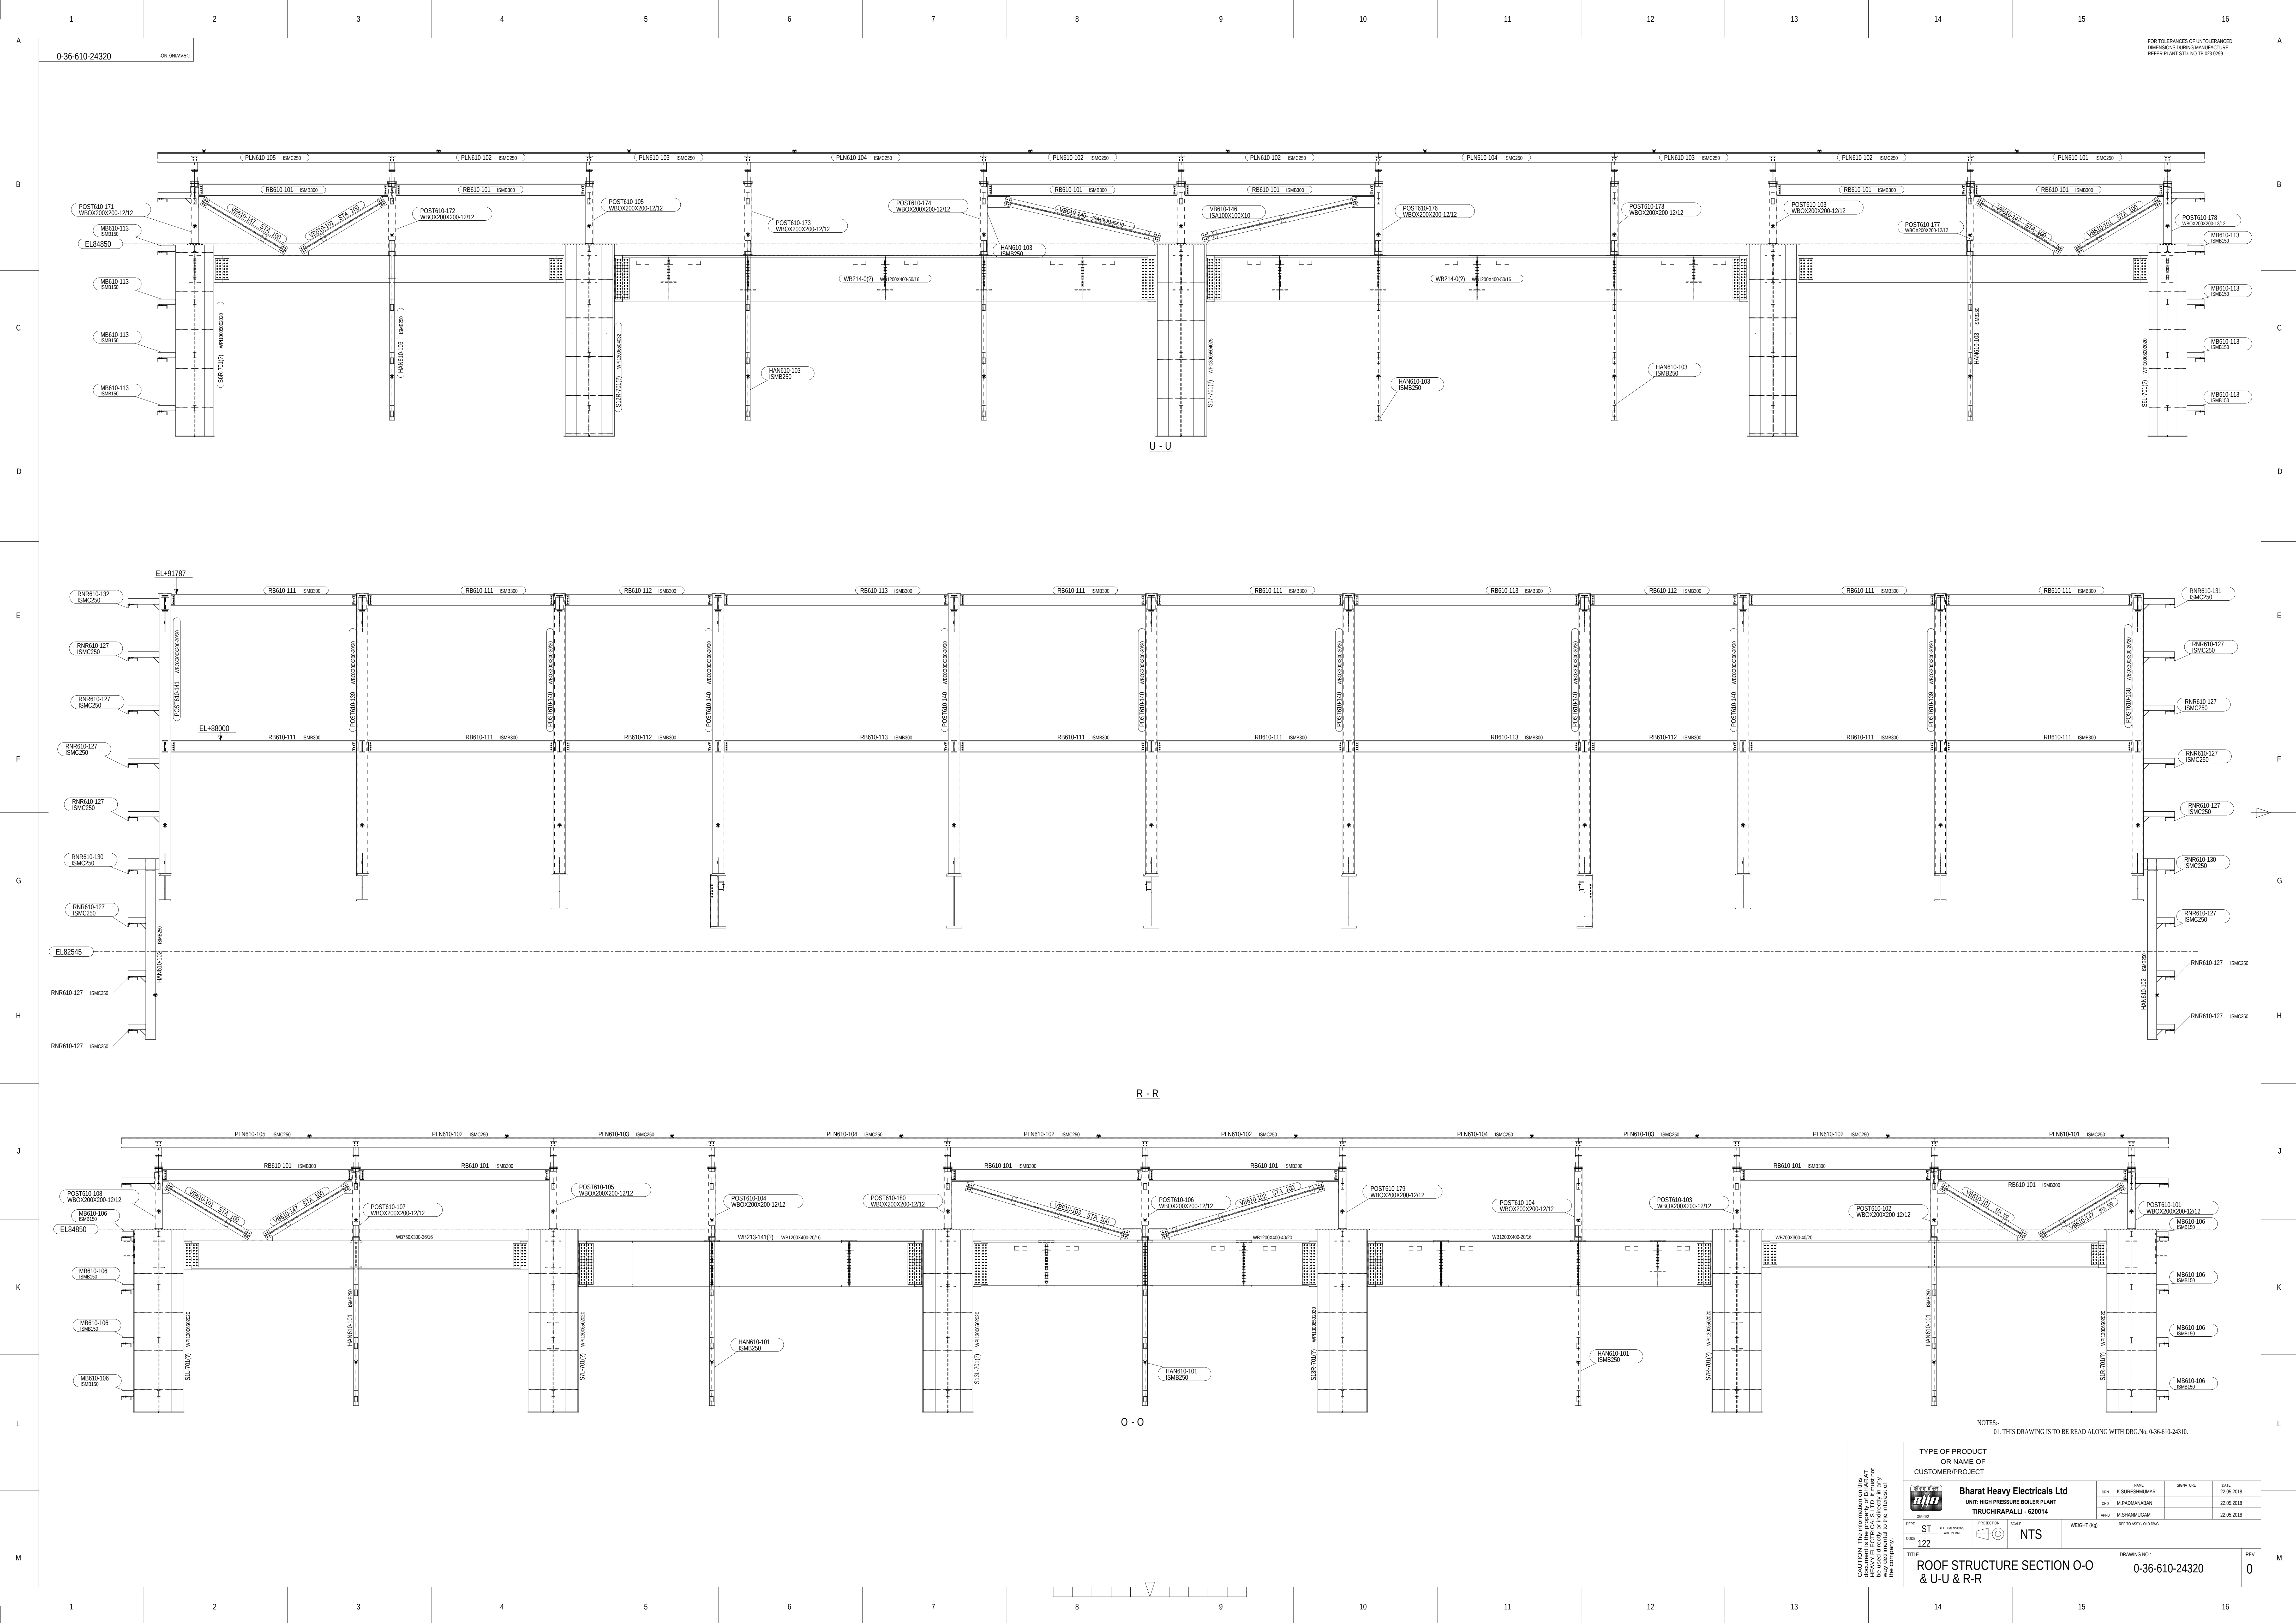




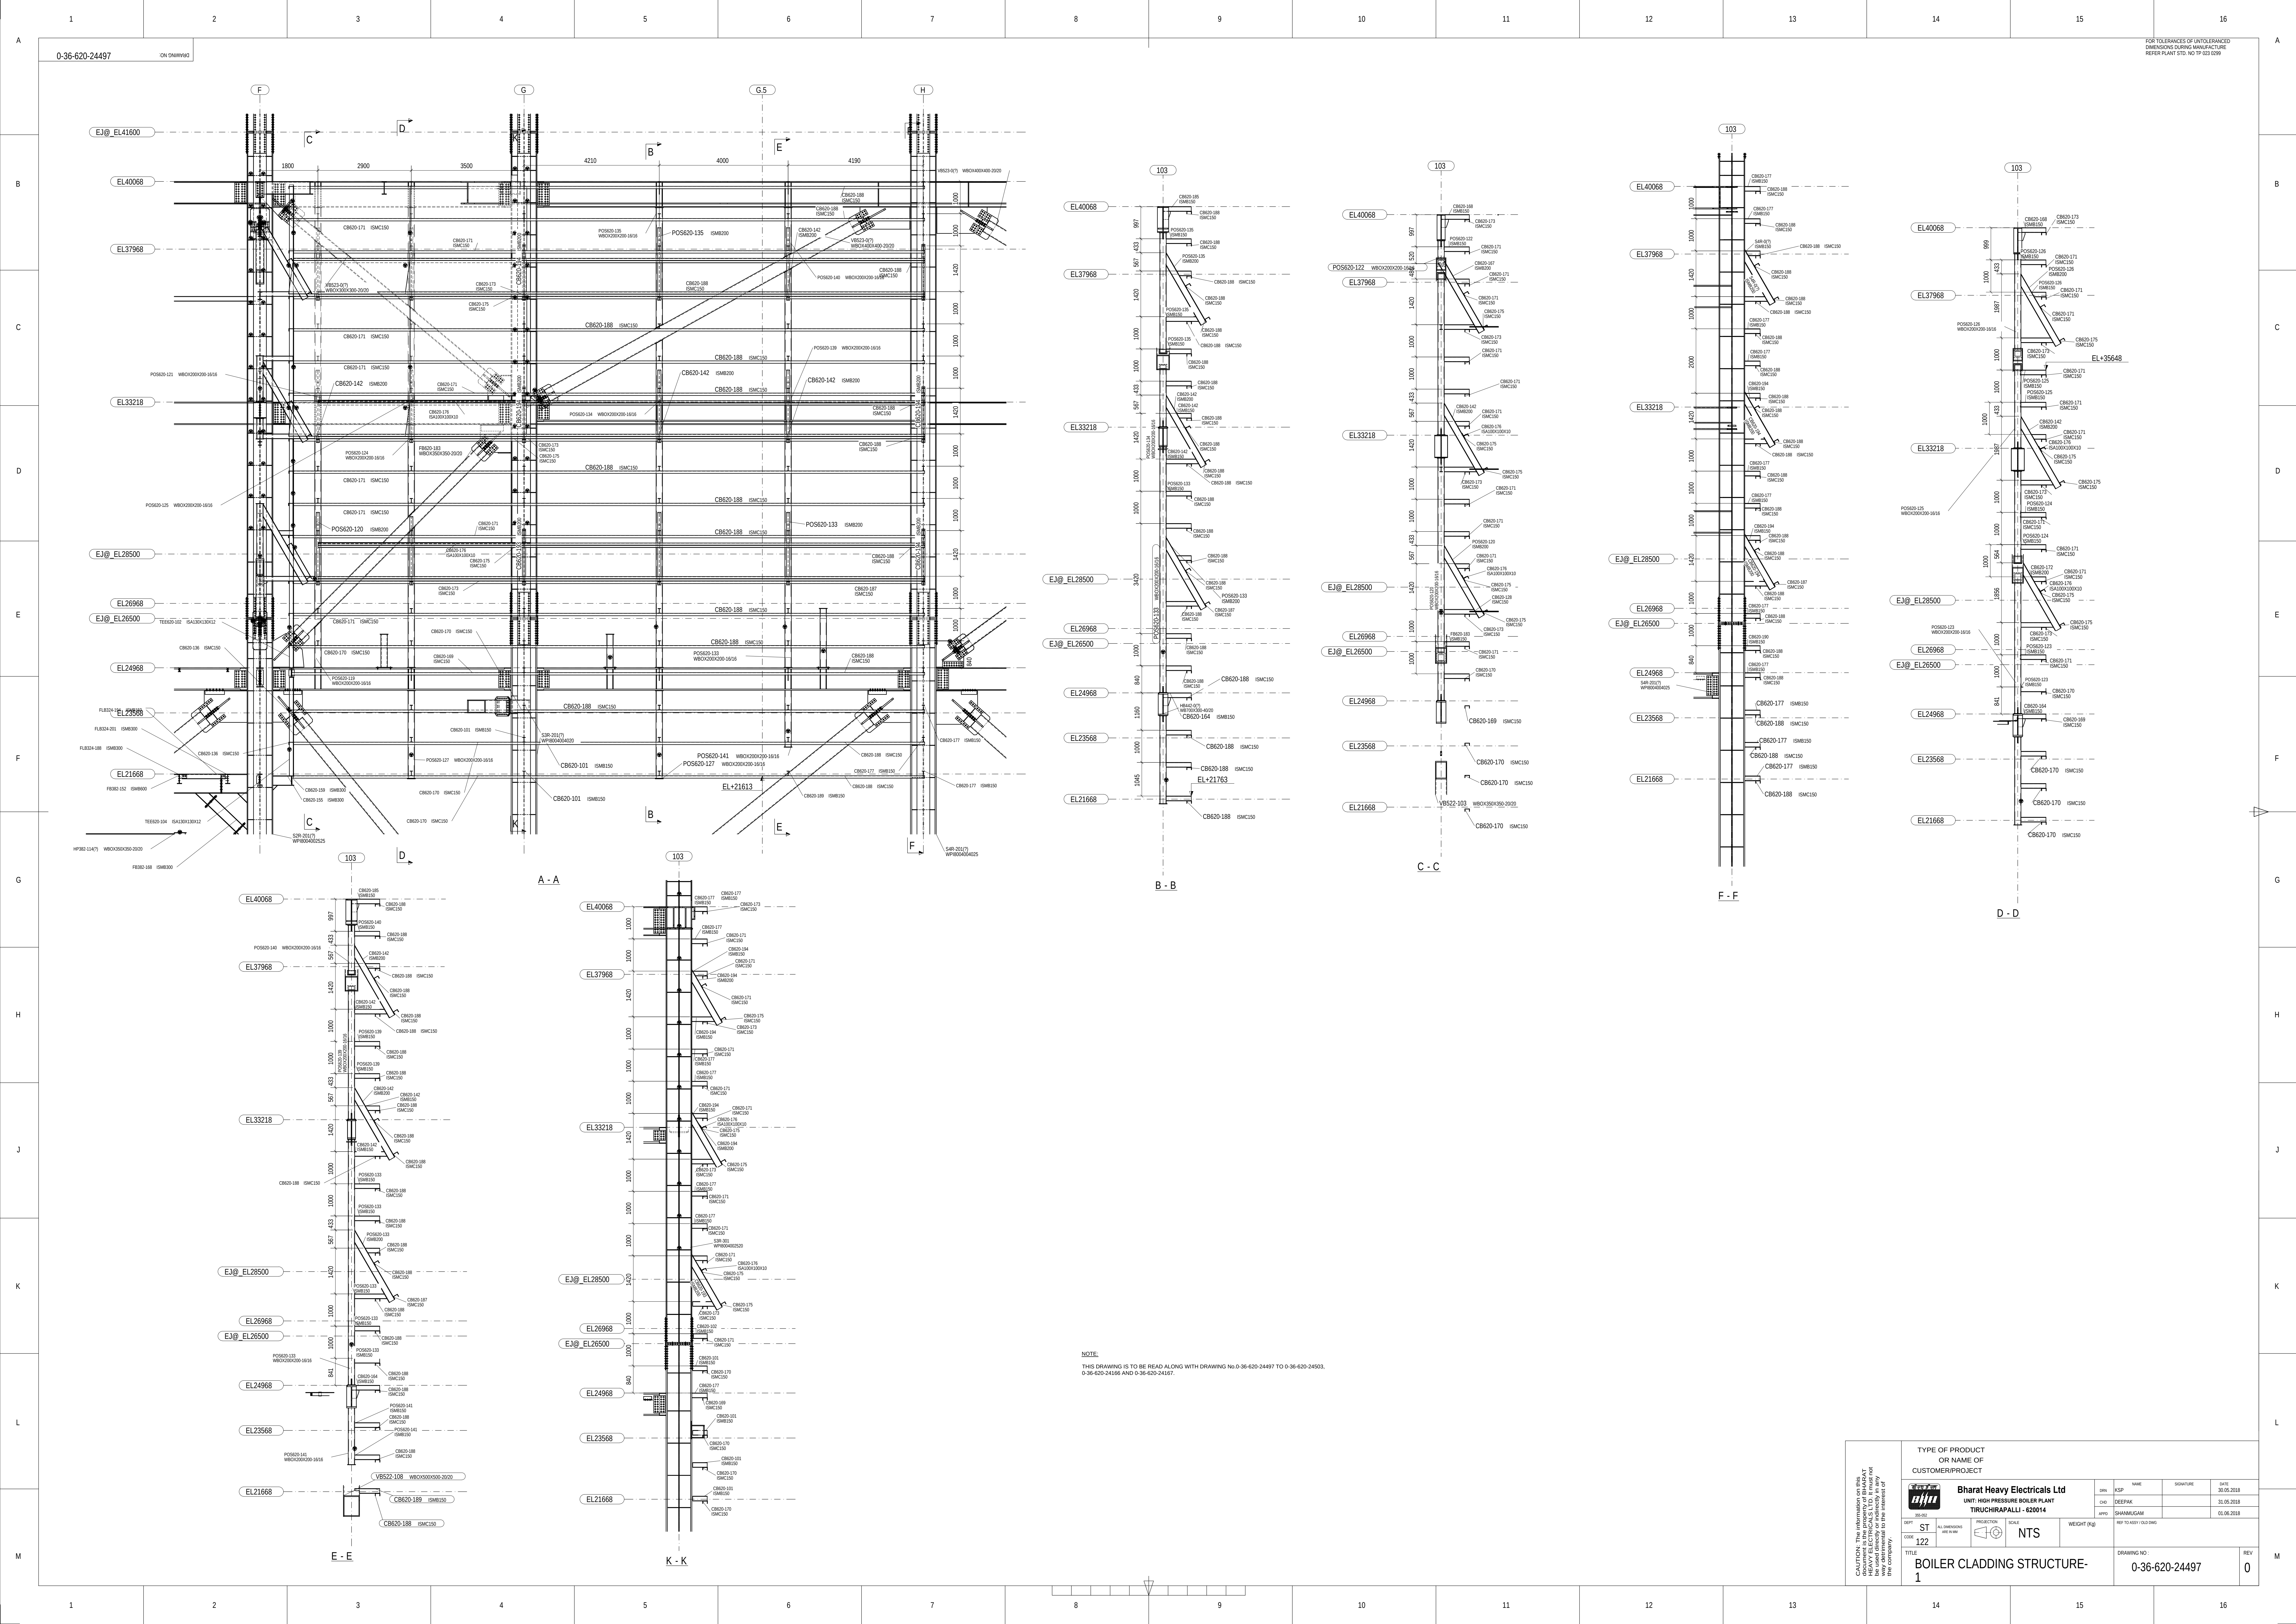


NOTE:
THIS DRAWING IS TO BE READ ALONG WITH DRAWING No 0-36-620-24497 TO 0-36-620-24503,
0-36-620-24506 AND 0-36-620-24507.

FOR TOLERANCES OF UNTOLERANCED
DIMENSIONS DURING MANUFACTURE
REFER PLANT STD. NO 19 623 6299



CAUTION: The information on this drawing is for reference only. It is not to be used for construction or heavy electrical calculations. It should not be used for any other purpose without the approval of the design engineer.		TYPE OF PRODUCT OR NAME OF CUSTOMER/PROJECT		DATE	
		Bharat Heavy Electricals Ltd UNIT: HIGH PRESSURE BOILER PLANT TIRUCHIRAPALLI - 620014		30.09.2018	
DEPT	ST	PROJECTION	SCALE	WEIGHT (KG)	
CODE	122	1ST ANGLE	NTS		
TITLE				DRAWING NO.	REV
BOILER CLADDING STRUCTURE-				0-36-620-24497	0
1					

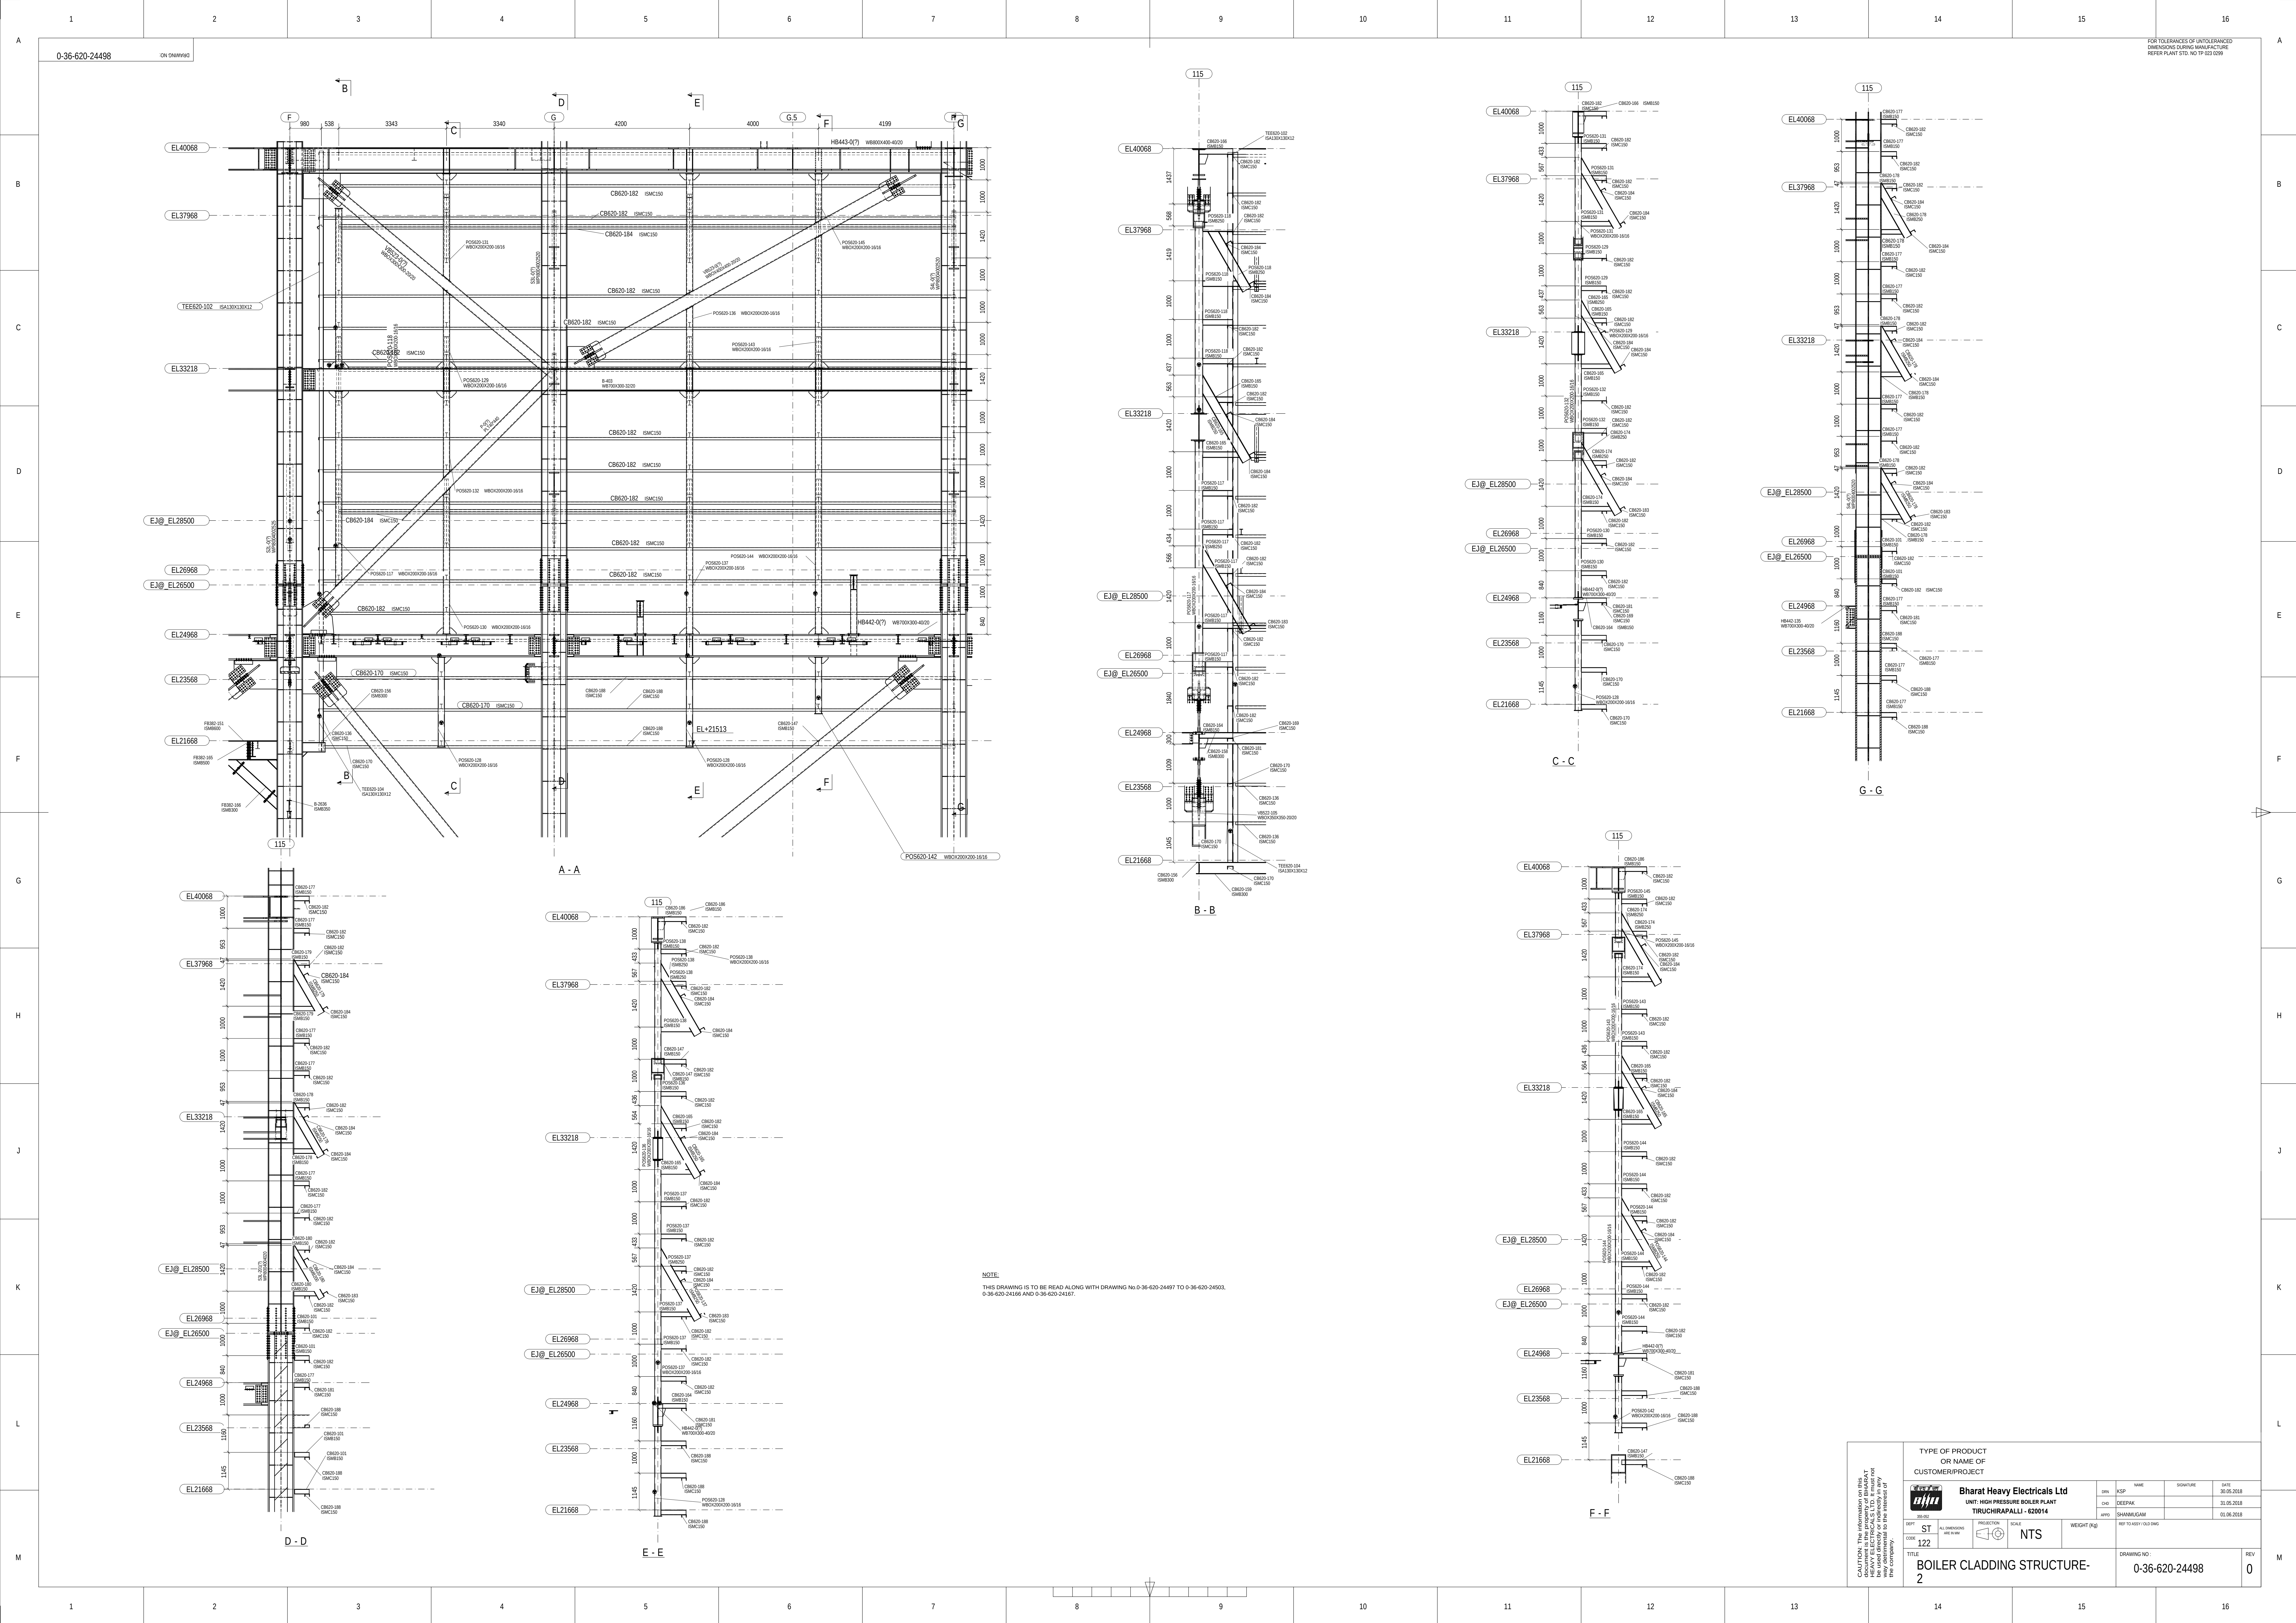

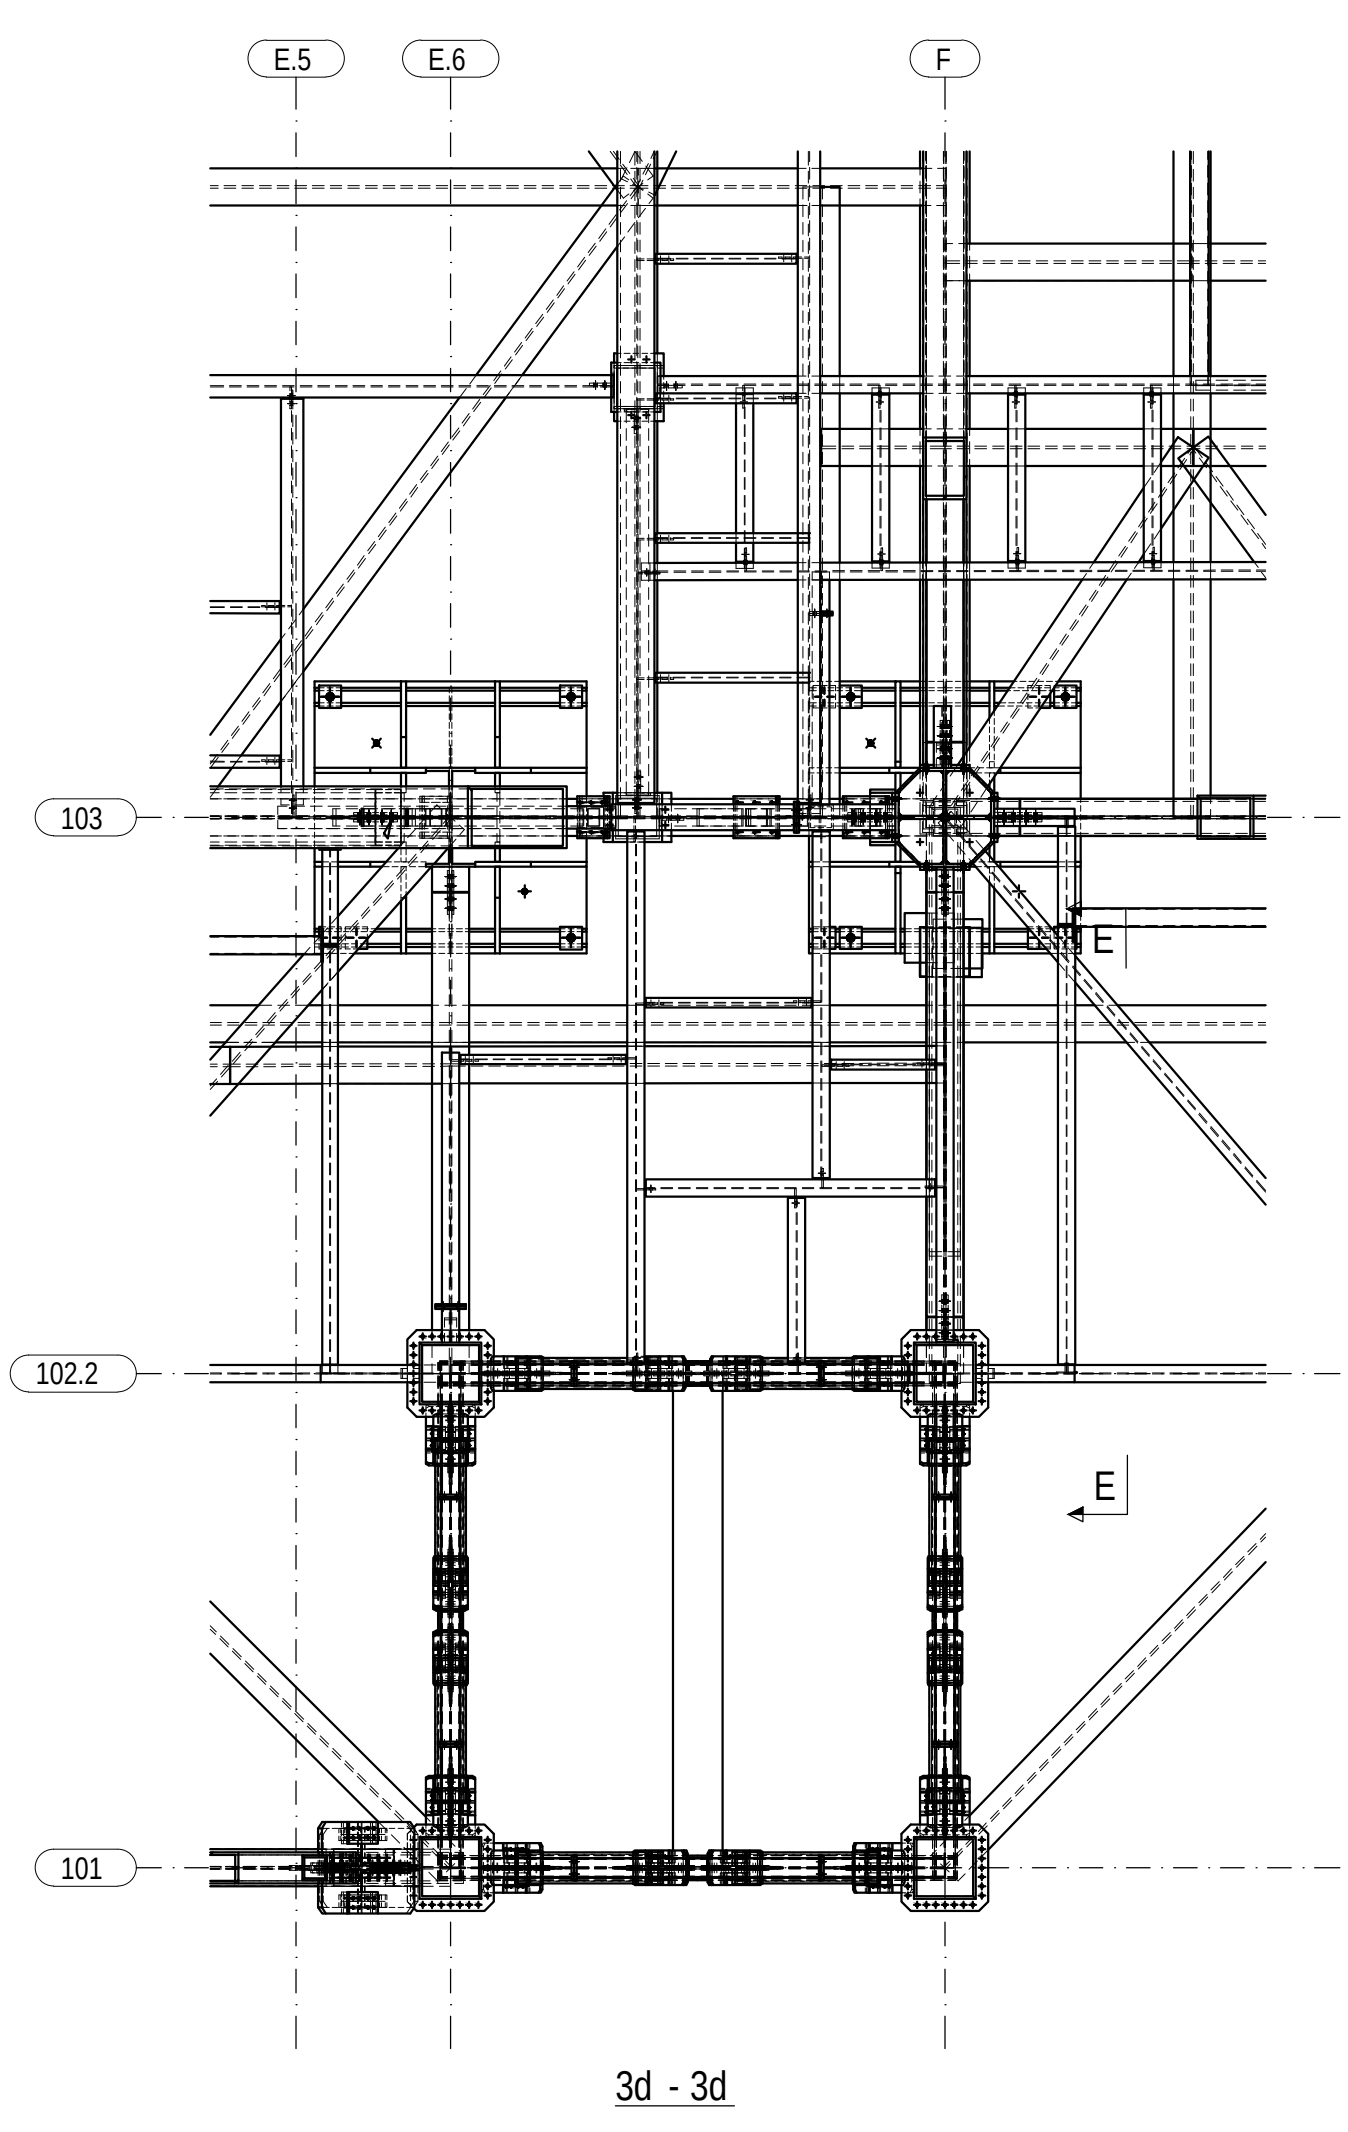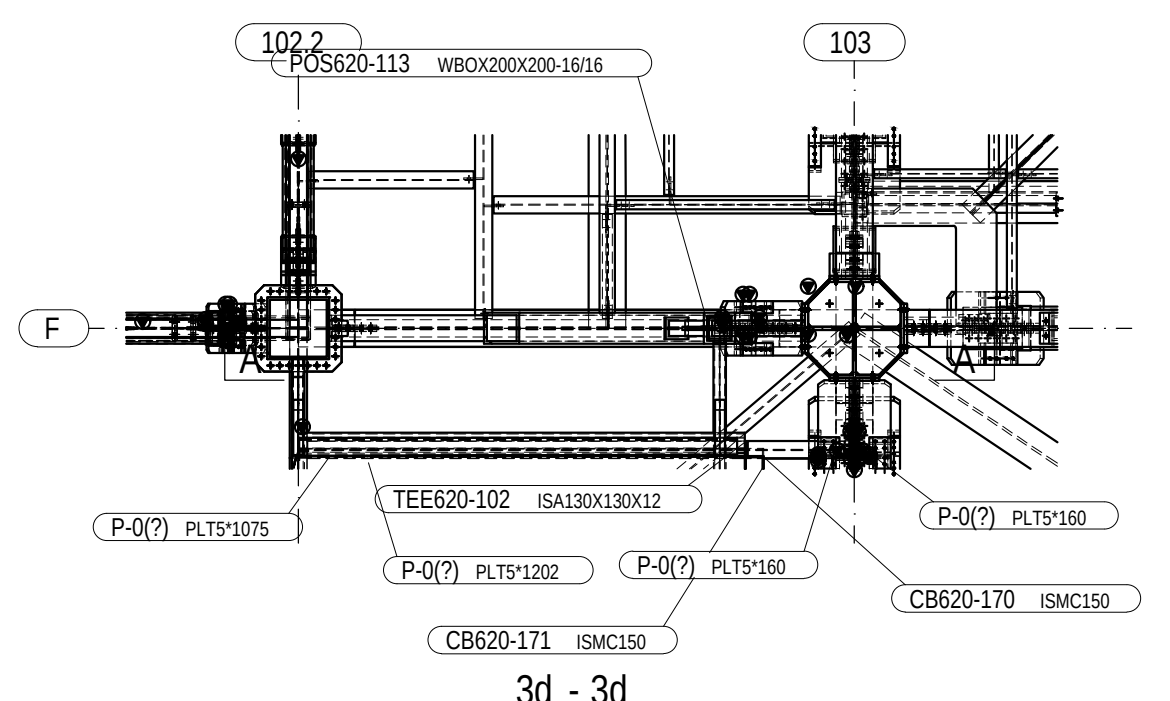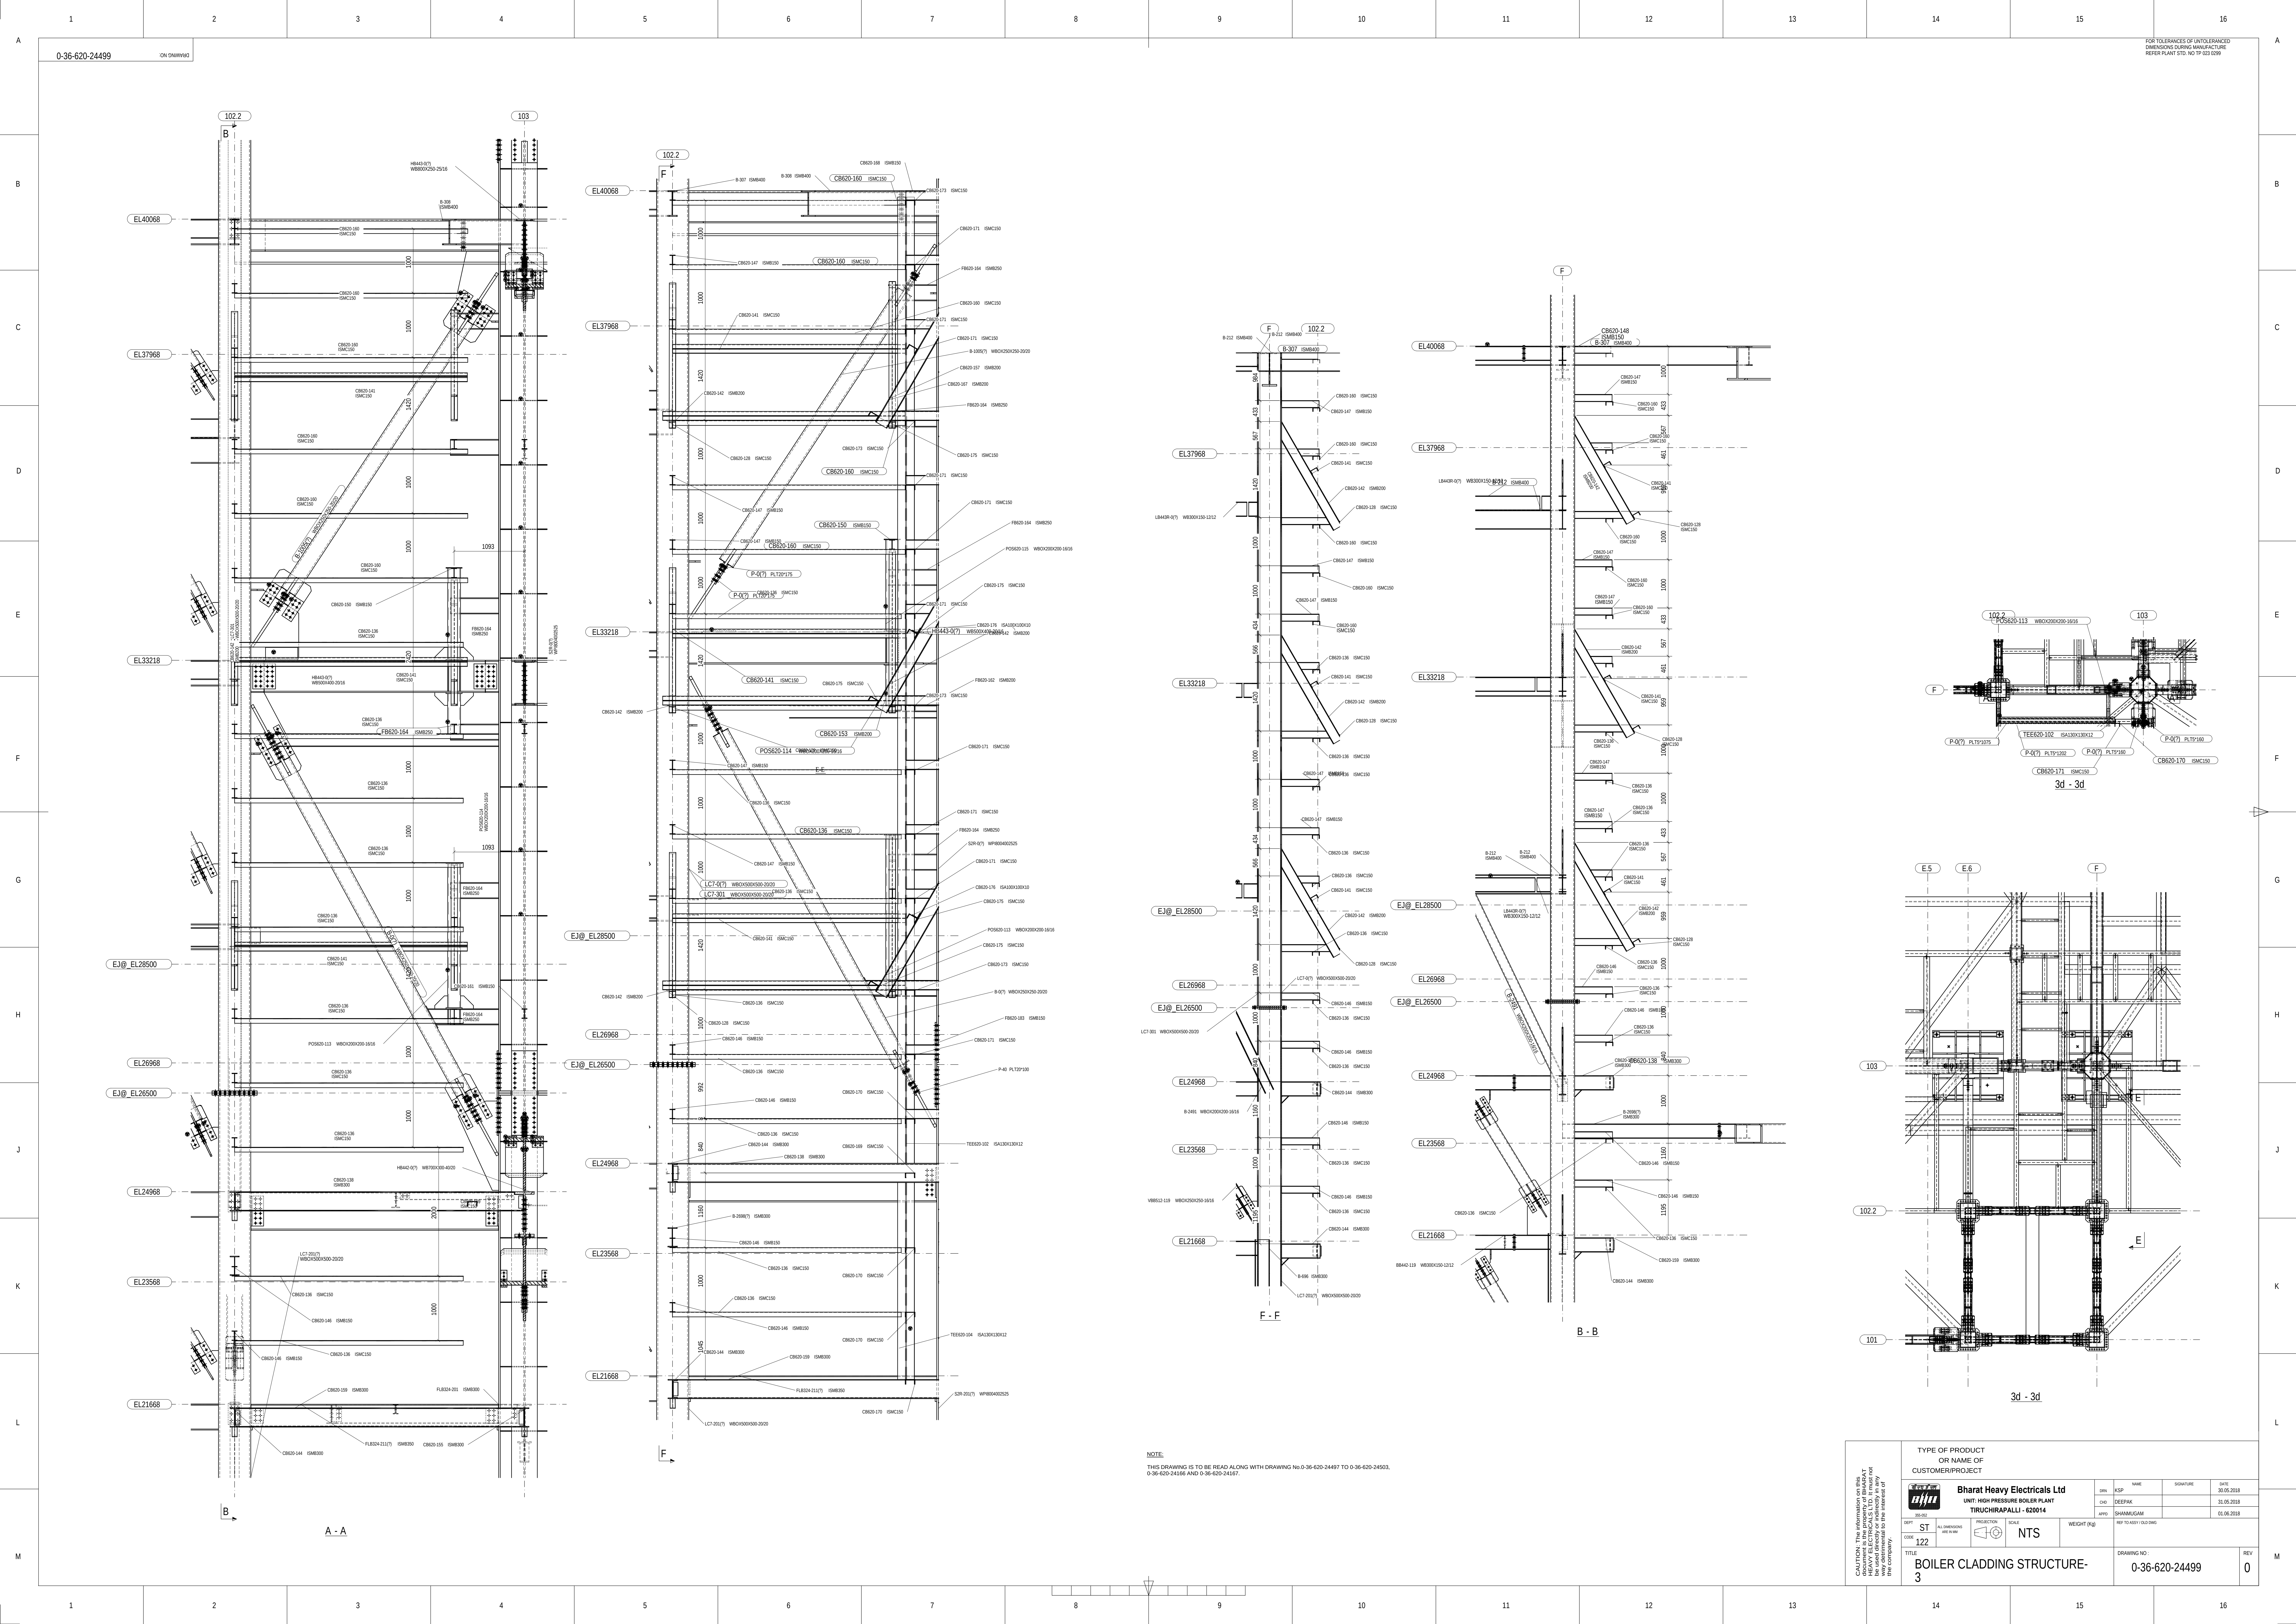


NOTE:
THIS DRAWING IS TO BE READ ALONG WITH DRAWING No 0-36-620-24497 TO 0-36-620-24503,
0-36-620-24499 AND 0-36-620-24507.

TYPE OF PRODUCT OR NAME OF CUSTOMER/PROJECT		Bharat Heavy Electricals Ltd UNIT: HIGH PRESSURE BOILER PLANT TIRUCHIRAPALLI - 620014		DATE 30.05.2018
DEPT ST	PROJ NTS	SCALE 1:1	WEIGHT (KG)	REV 0
BOILER CLADDING STRUCTURE-3		DRAWING NO: 0-36-620-24499		

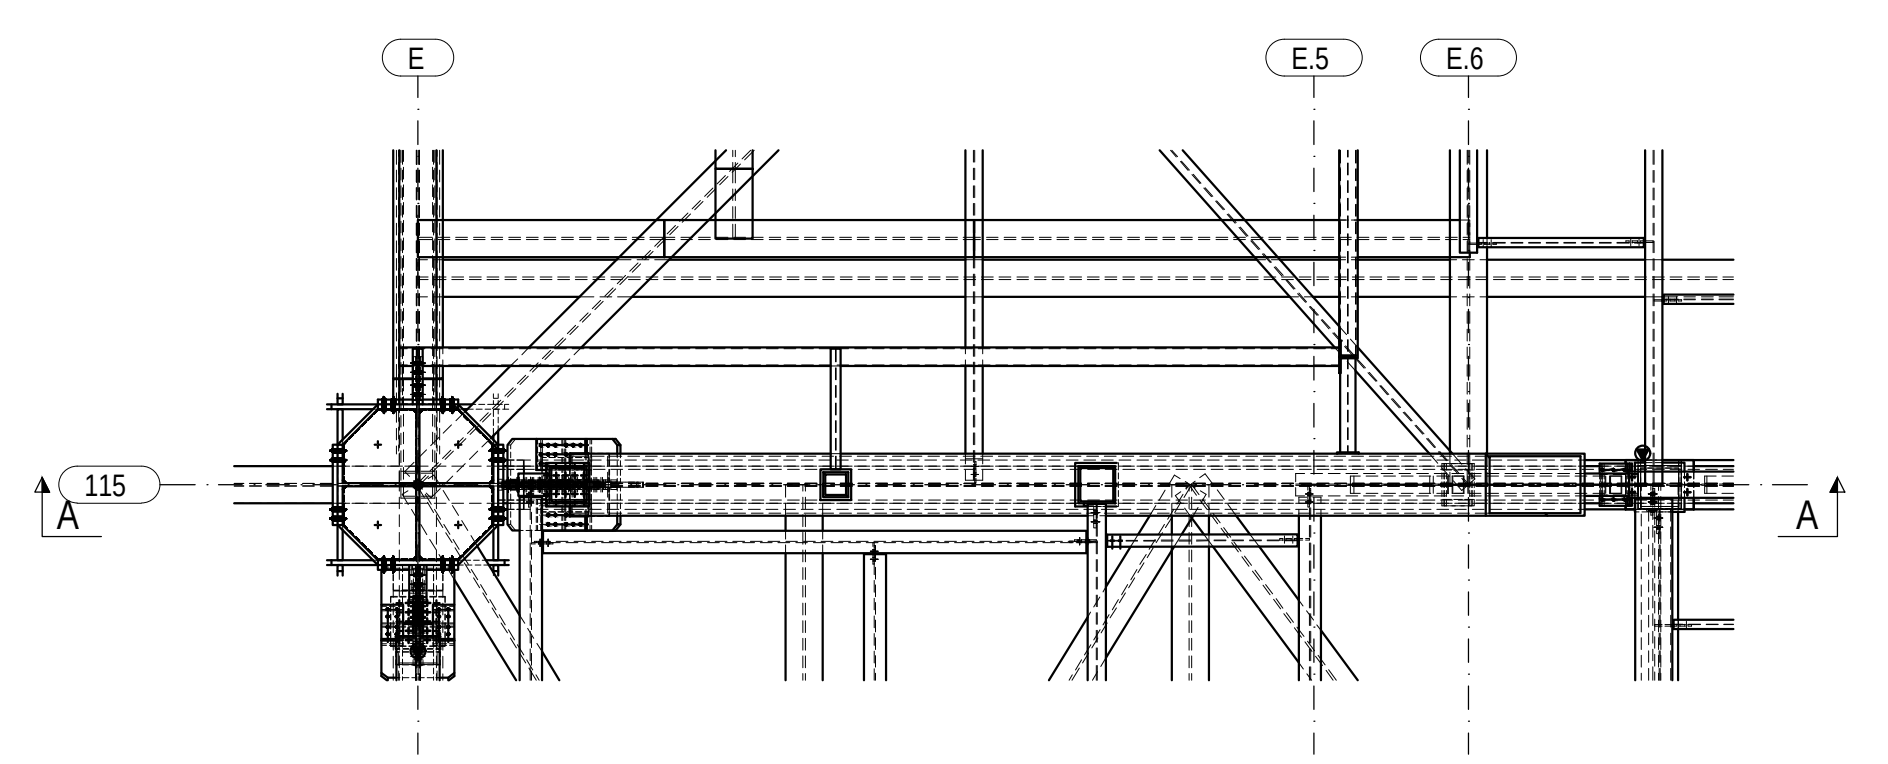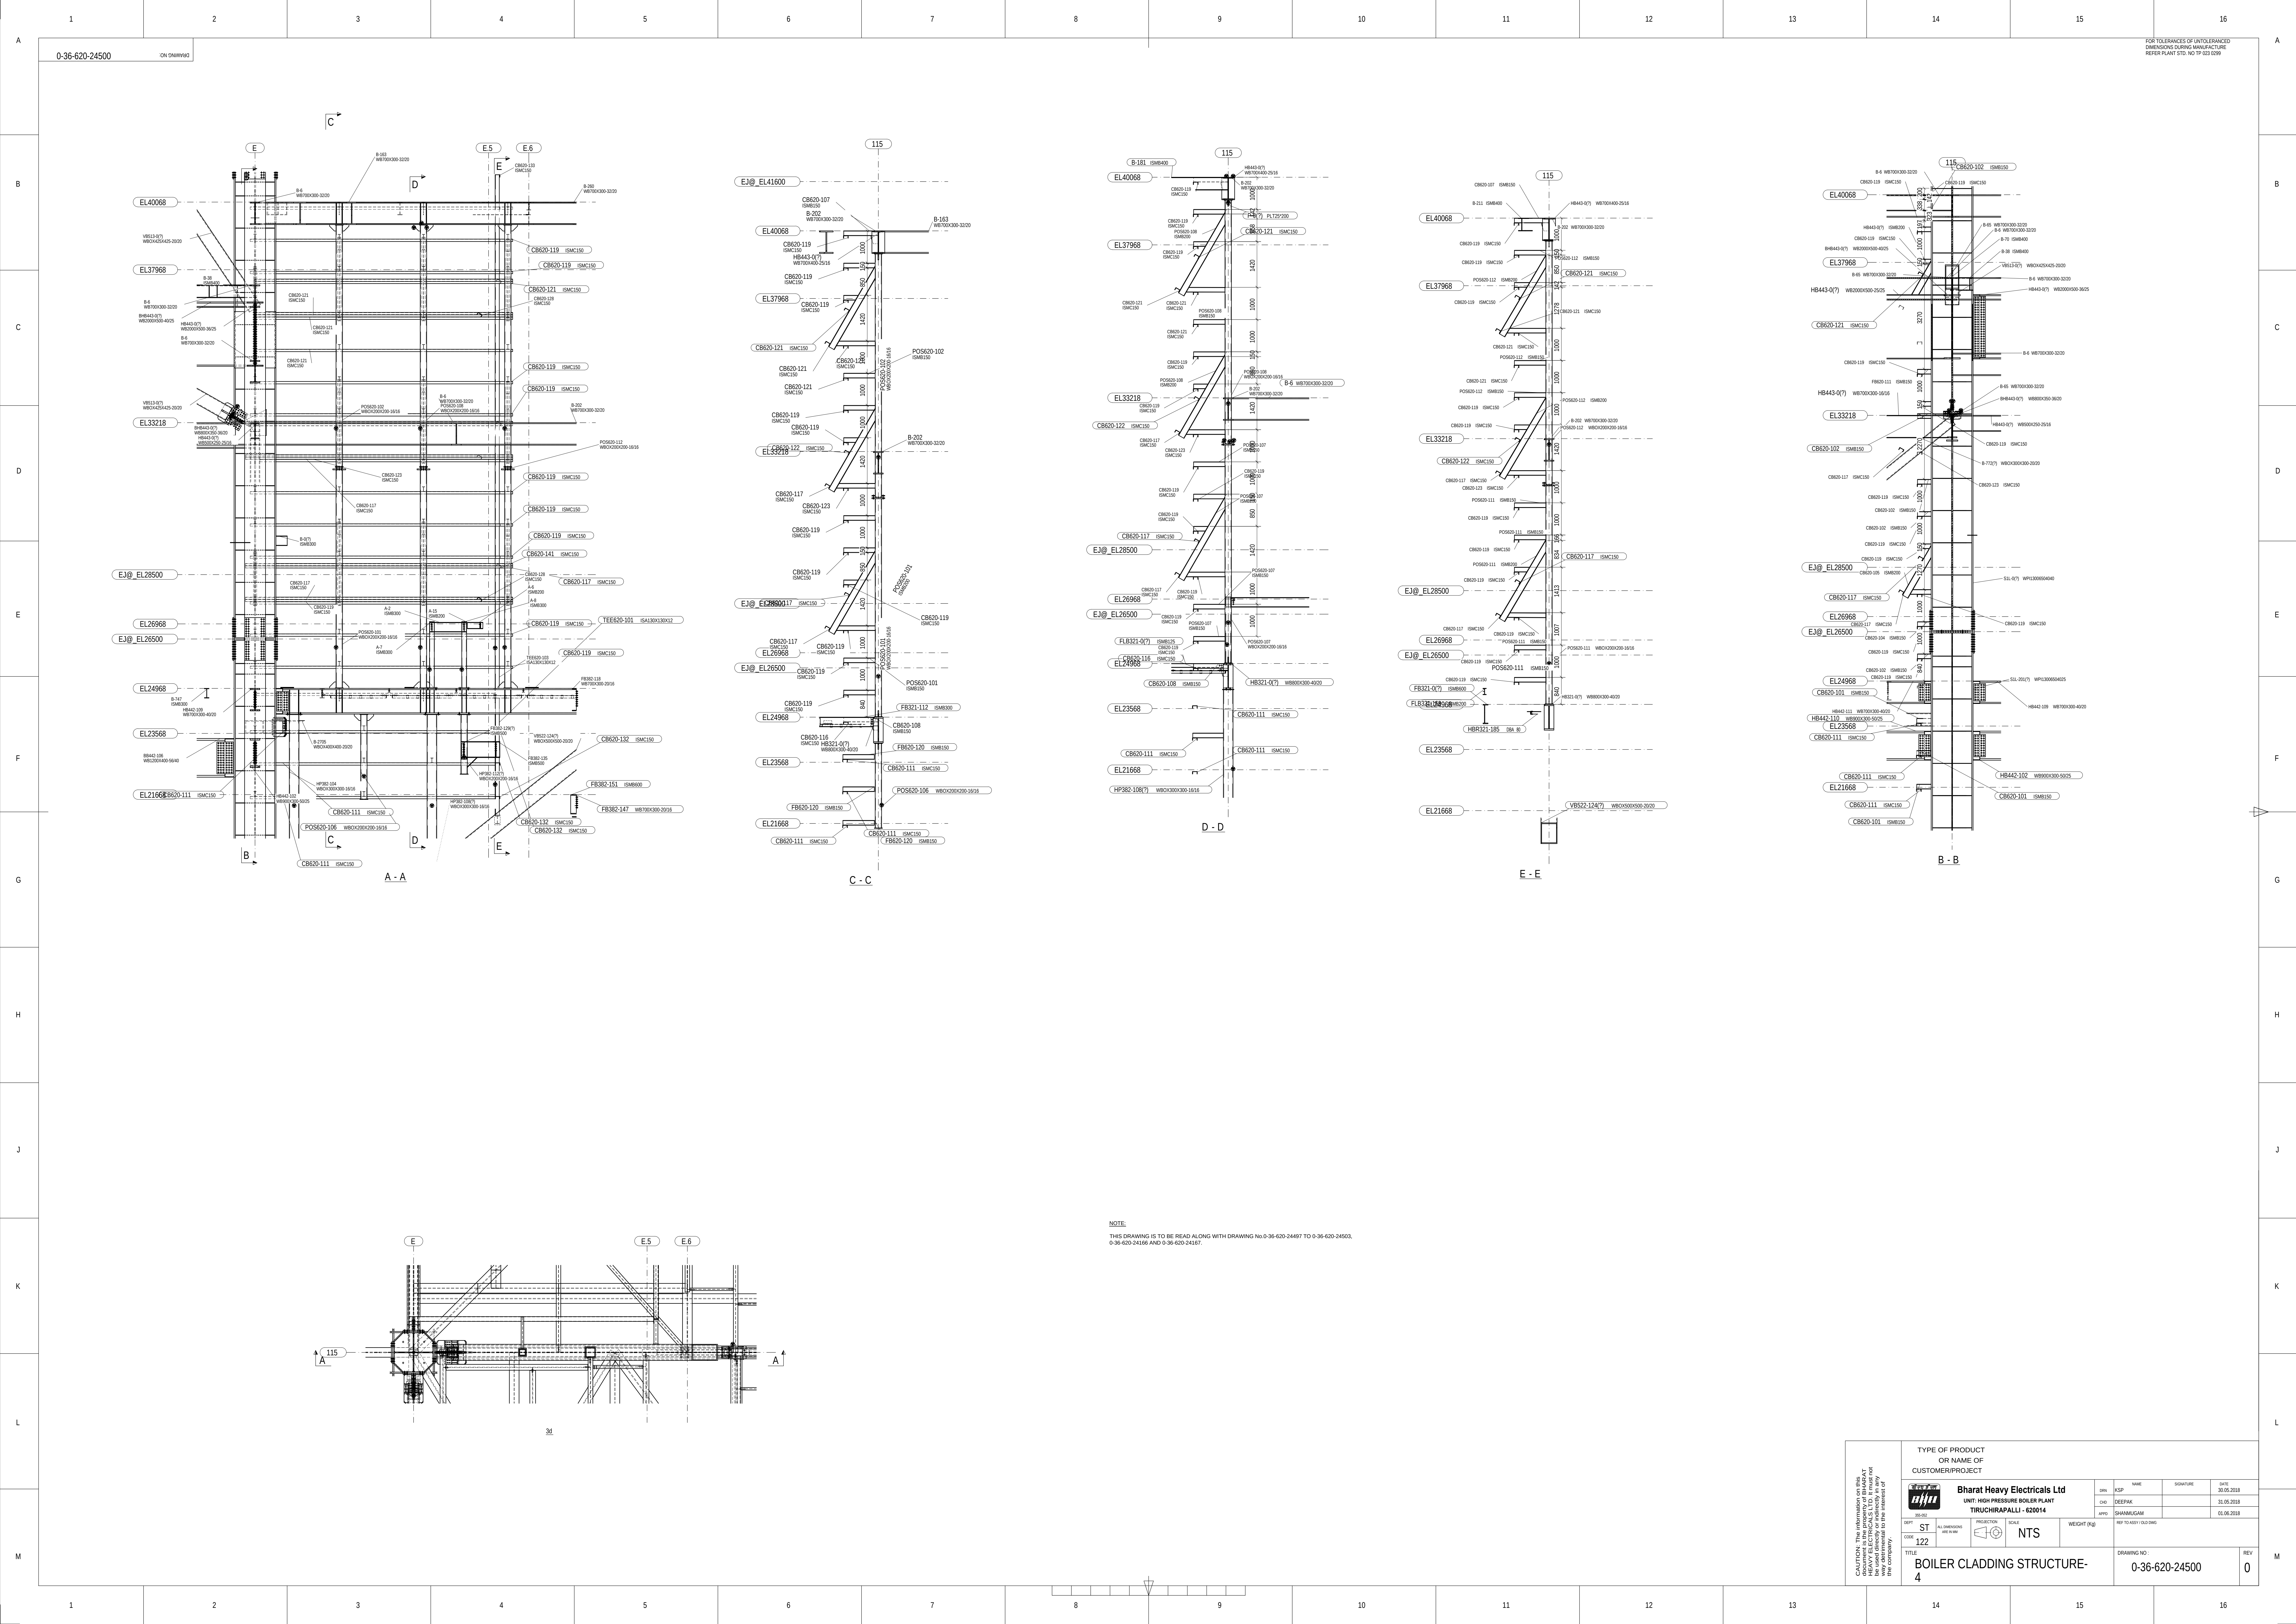

NOTE:
THIS DRAWING IS TO BE READ ALONG WITH DRAWING No.0-36-620-24497 TO 0-36-620-24503,
0-36-620-24166 AND 0-36-620-24167.




CAUTION: The information on this drawing is for informational purposes only. It is not to be used for construction or manufacturing without the approval of the design engineer. The user of this drawing assumes all liability for any errors or omissions.	TYPE OF PRODUCT OR NAME OF CUSTOMER/PROJECT	Bharat Heavy Electricals Ltd UNIT: HIGH PRESSURE BOILER PLANT TIRUCHIRAPPALLI - 620014	REV	DATE
			001	20.09.2018
			002	21.09.2018
			003	01.08.2018
DEPT ST	PROJECTION 1ST ANGLE	SCALE NTS	WEIGHT (KG)	REF TO 001/002/003
CODE 122				
TITLE BOILER CLADDING STRUCTURE-4				DRAWING NO. 0-36-620-24500
				REV 0

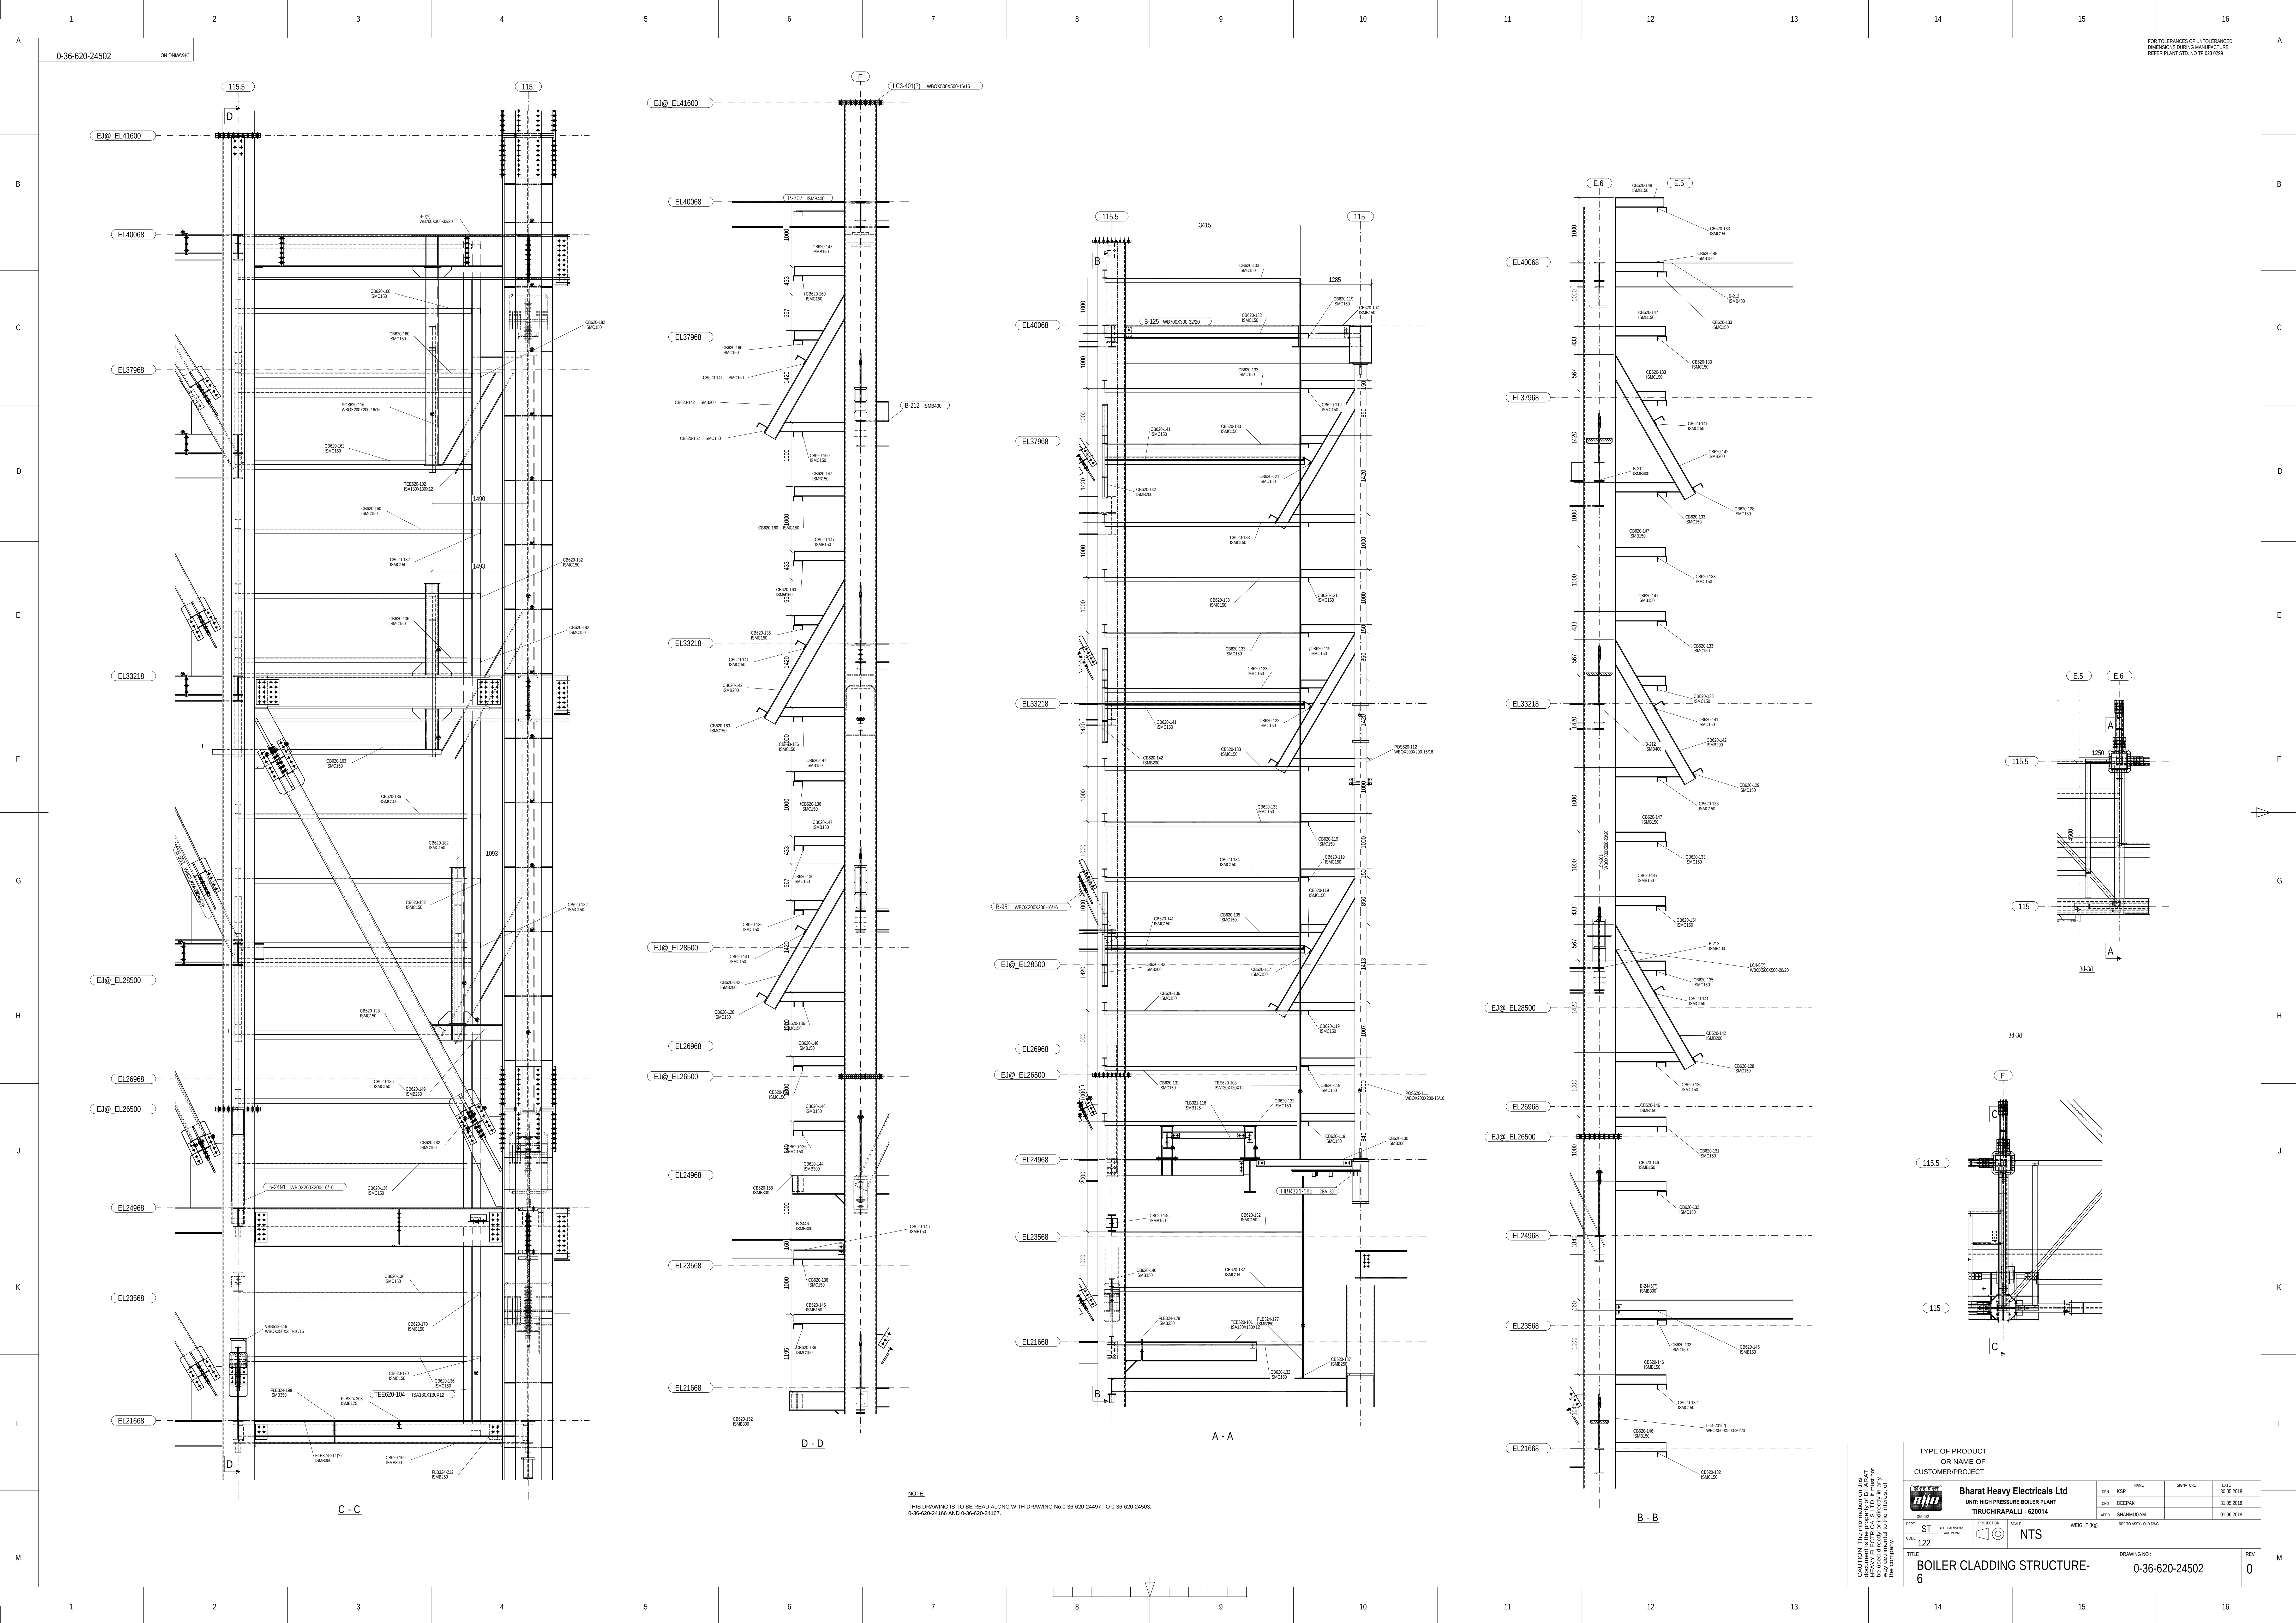


03030-1019-83-1
DRAWING NO.

FOR TOLERANCES OF UNTOLERANCED
DIMENSIONS DURING MANUFACTURE
REFER PLANT STD. NO TP 023 0299


THE SPACING BETWEEN
M/C ROOM BOTTOM AND
TOP MOST RUNNER LEVEL
SHOULD NOT BE MORE THAN
1300MM

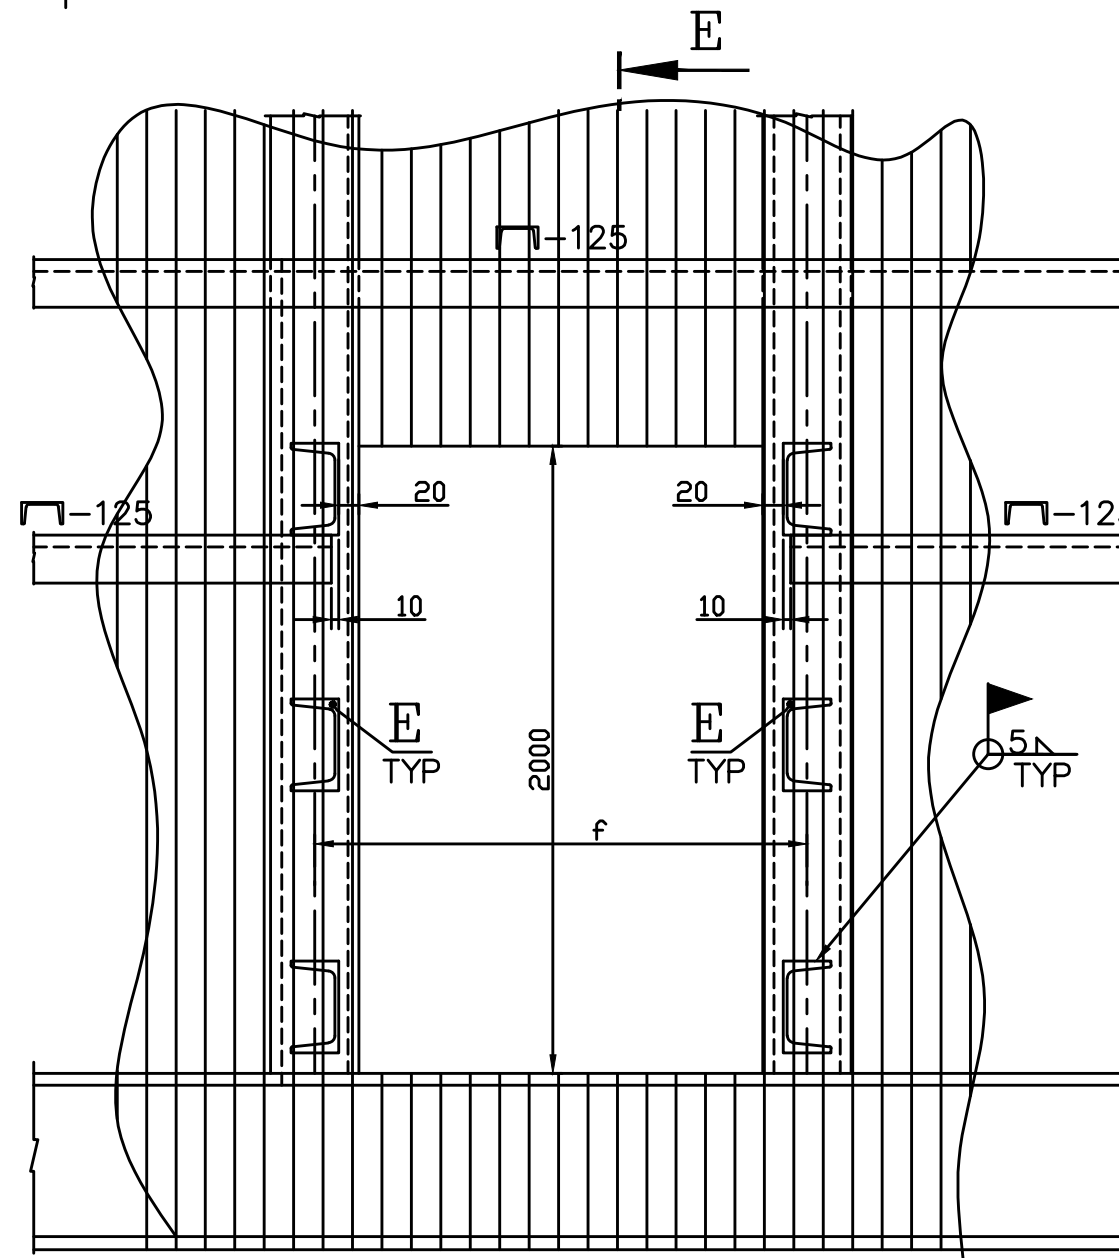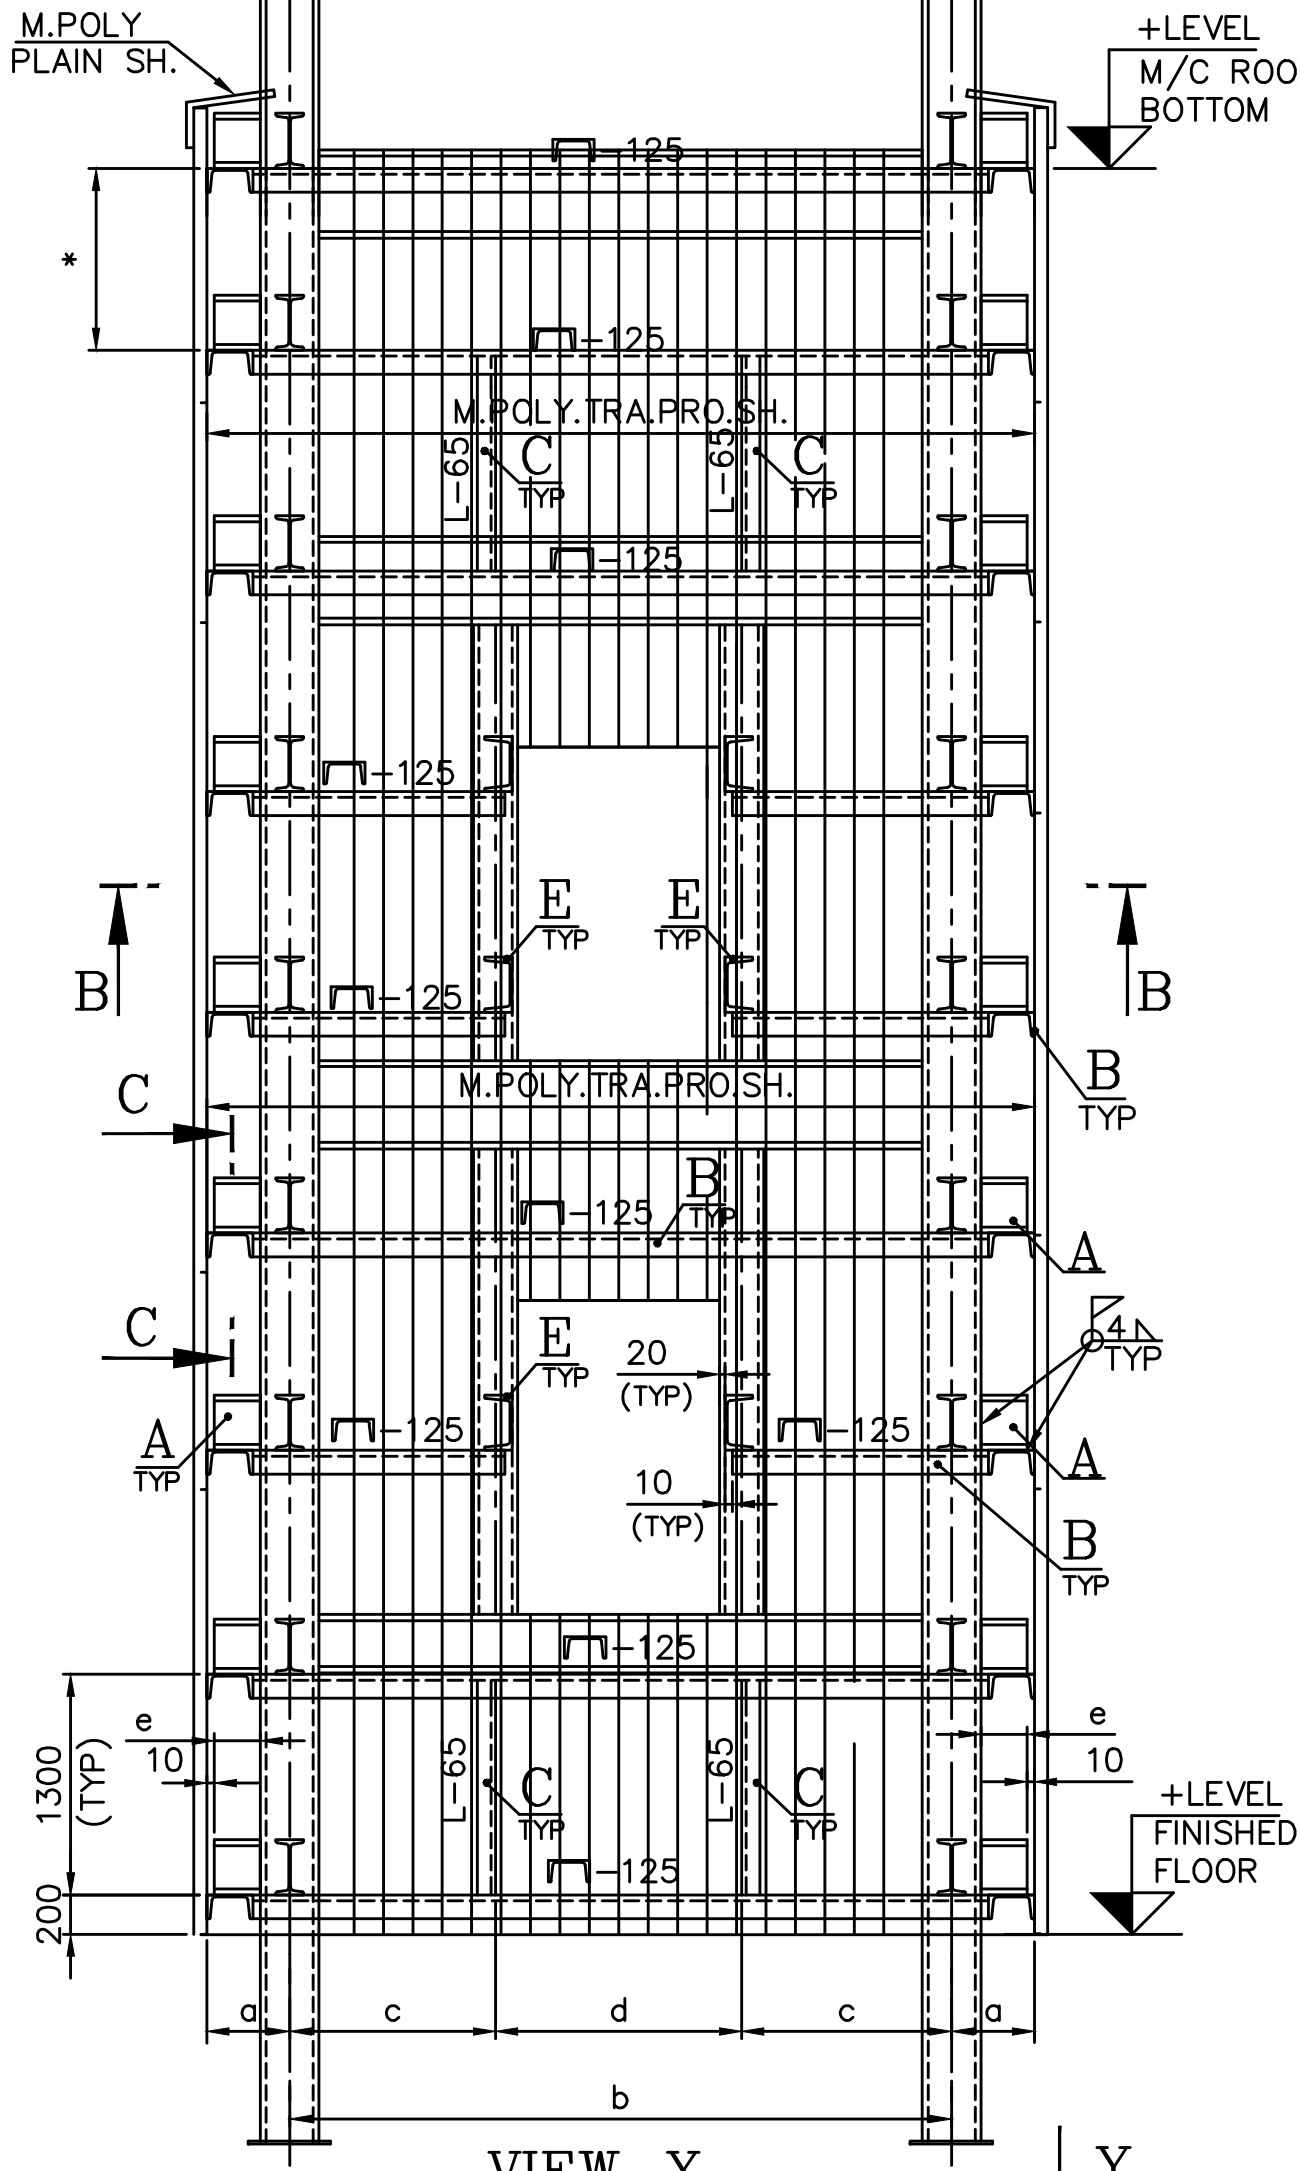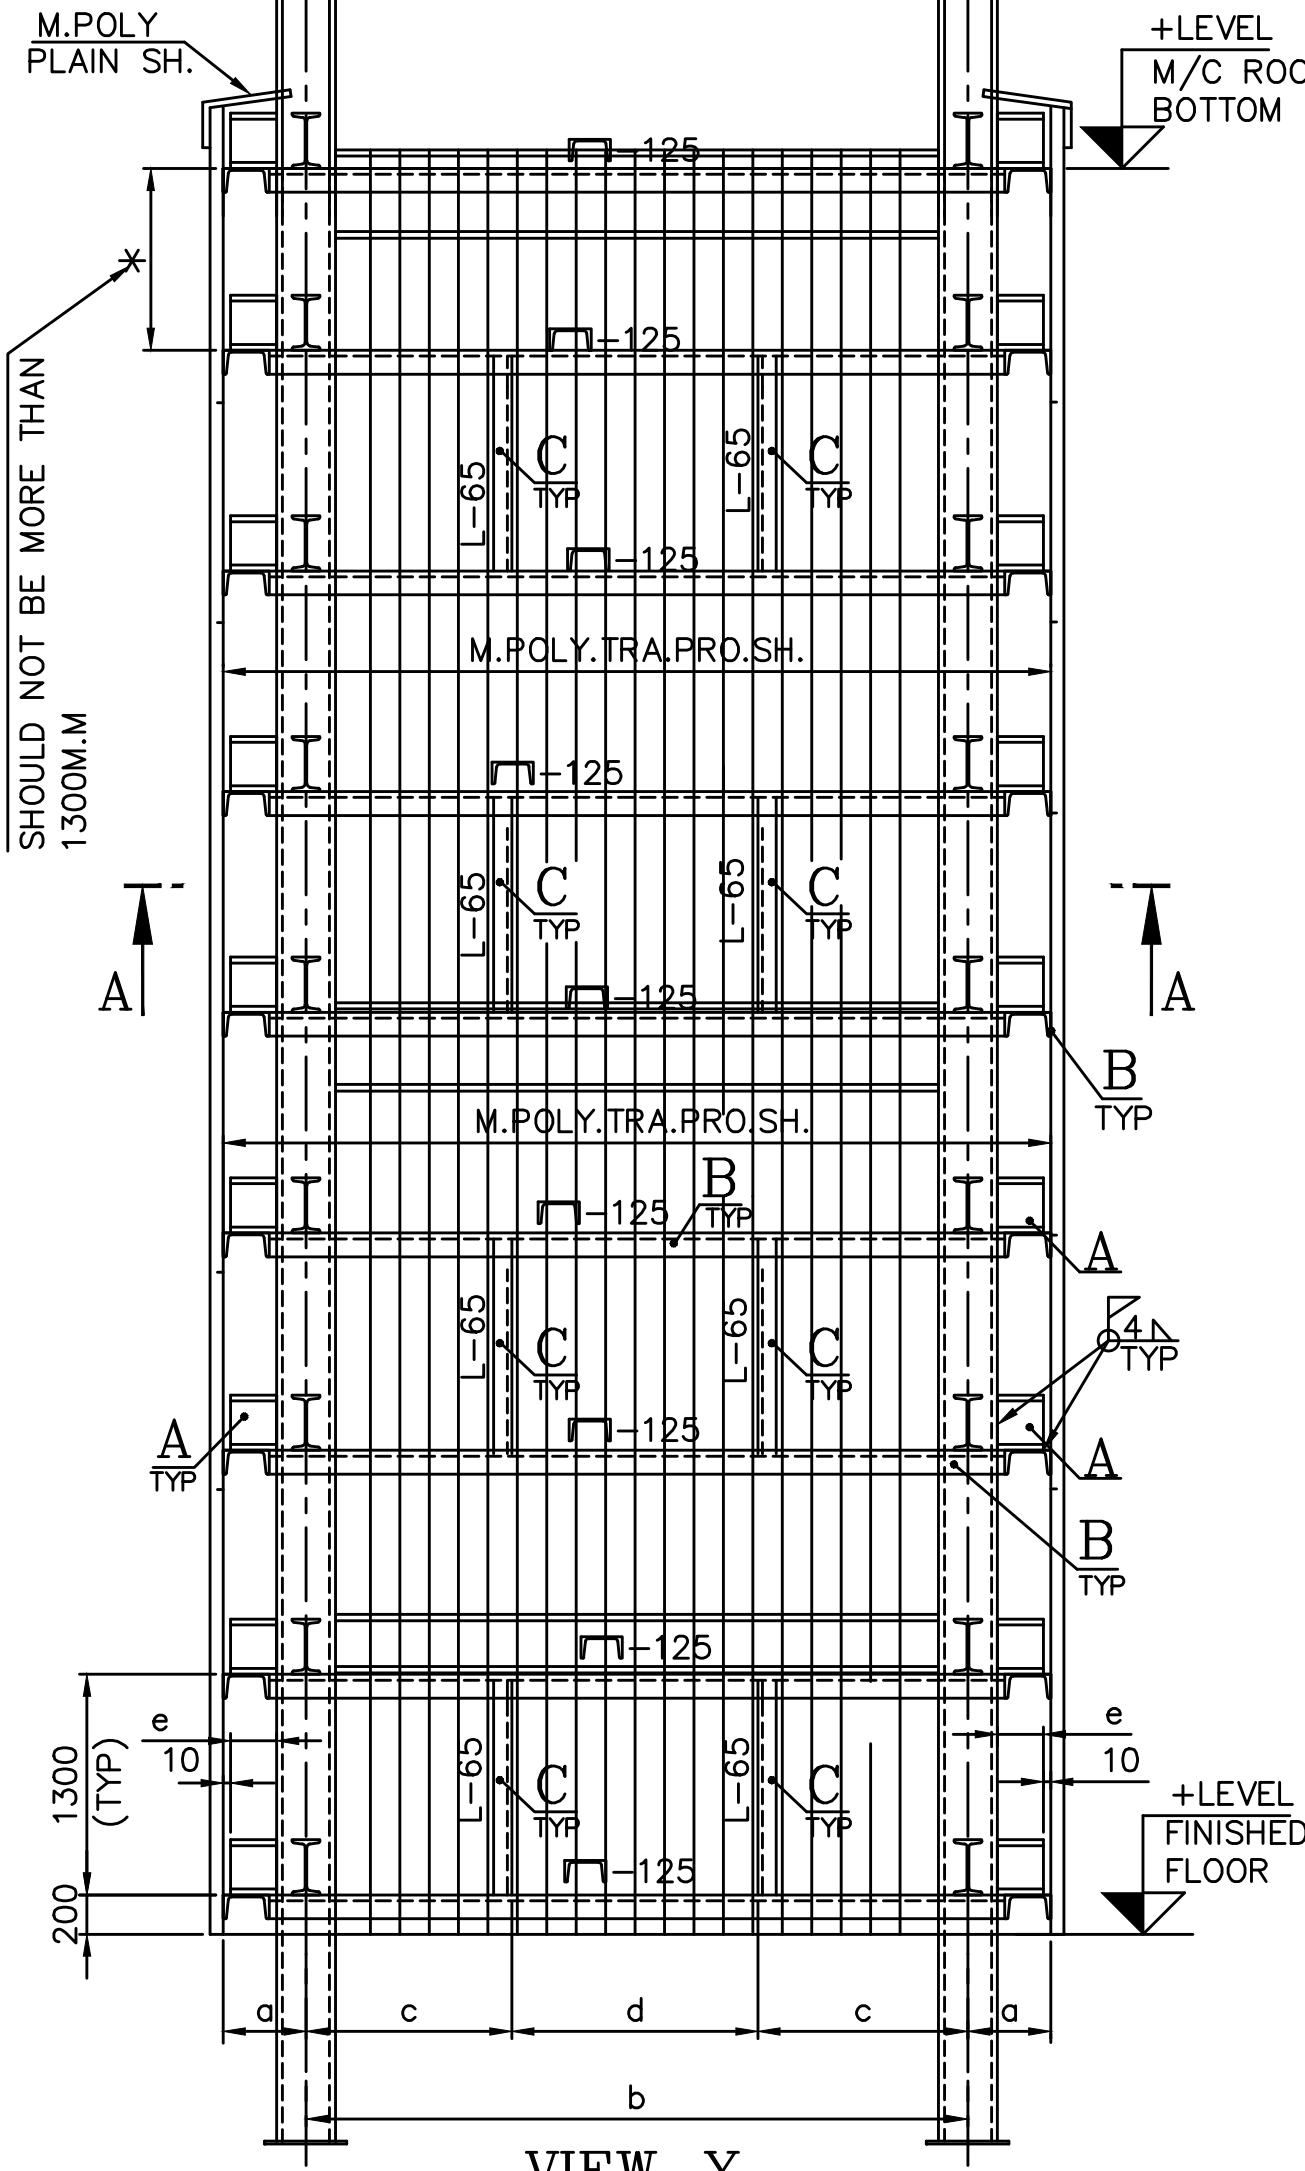


TYPICAL ENTRY DETAIL

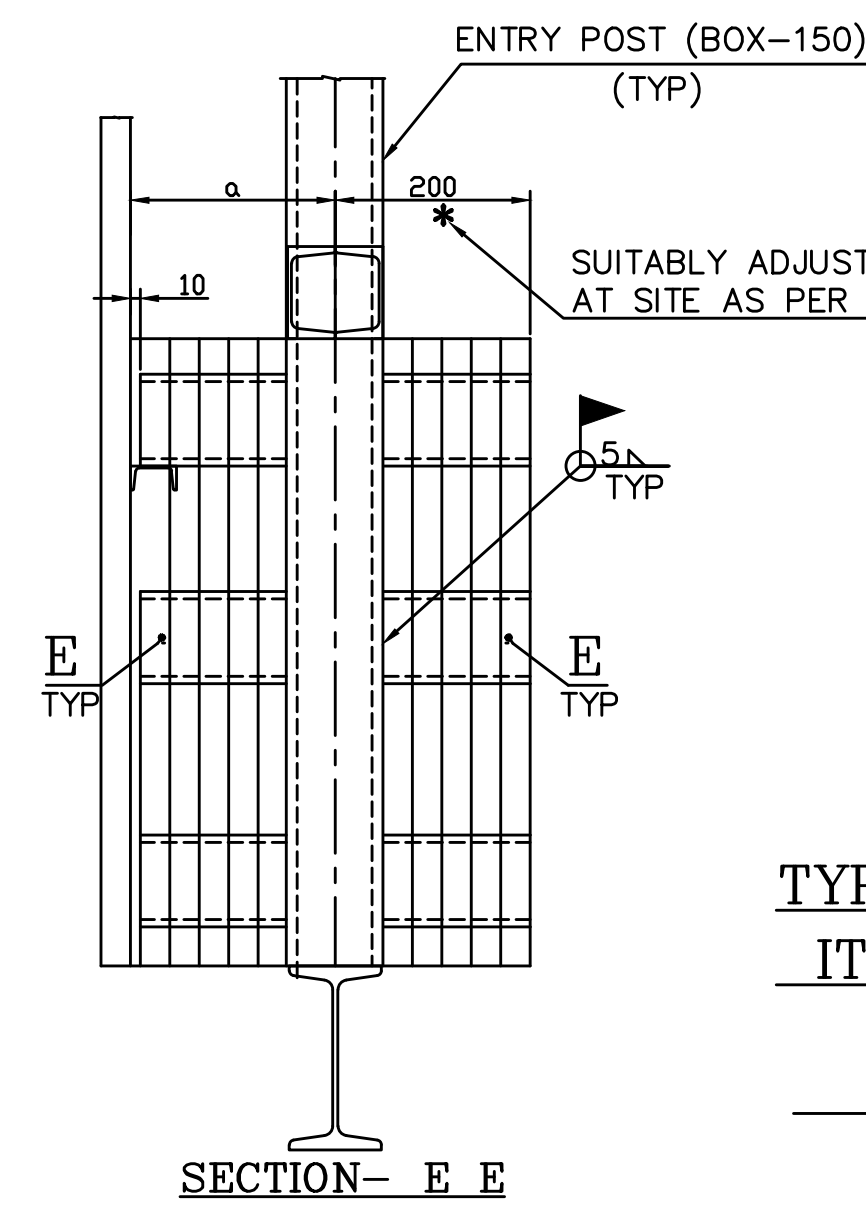


TYPICAL FIXING DETAIL OF
ITEM. A & F WITH ITEM.B

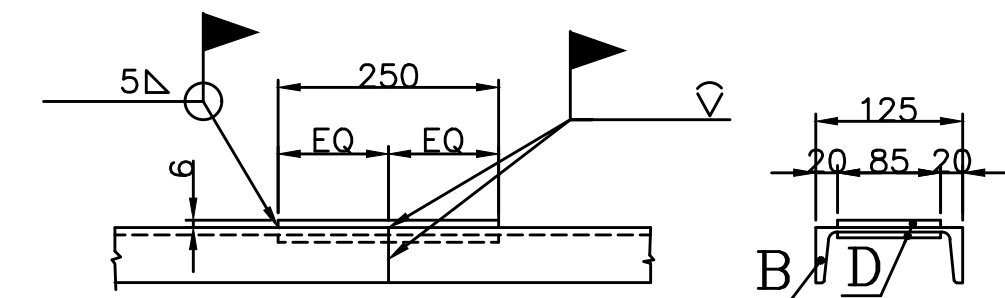


TYPICAL JOINT DETAIL OF RUNNER

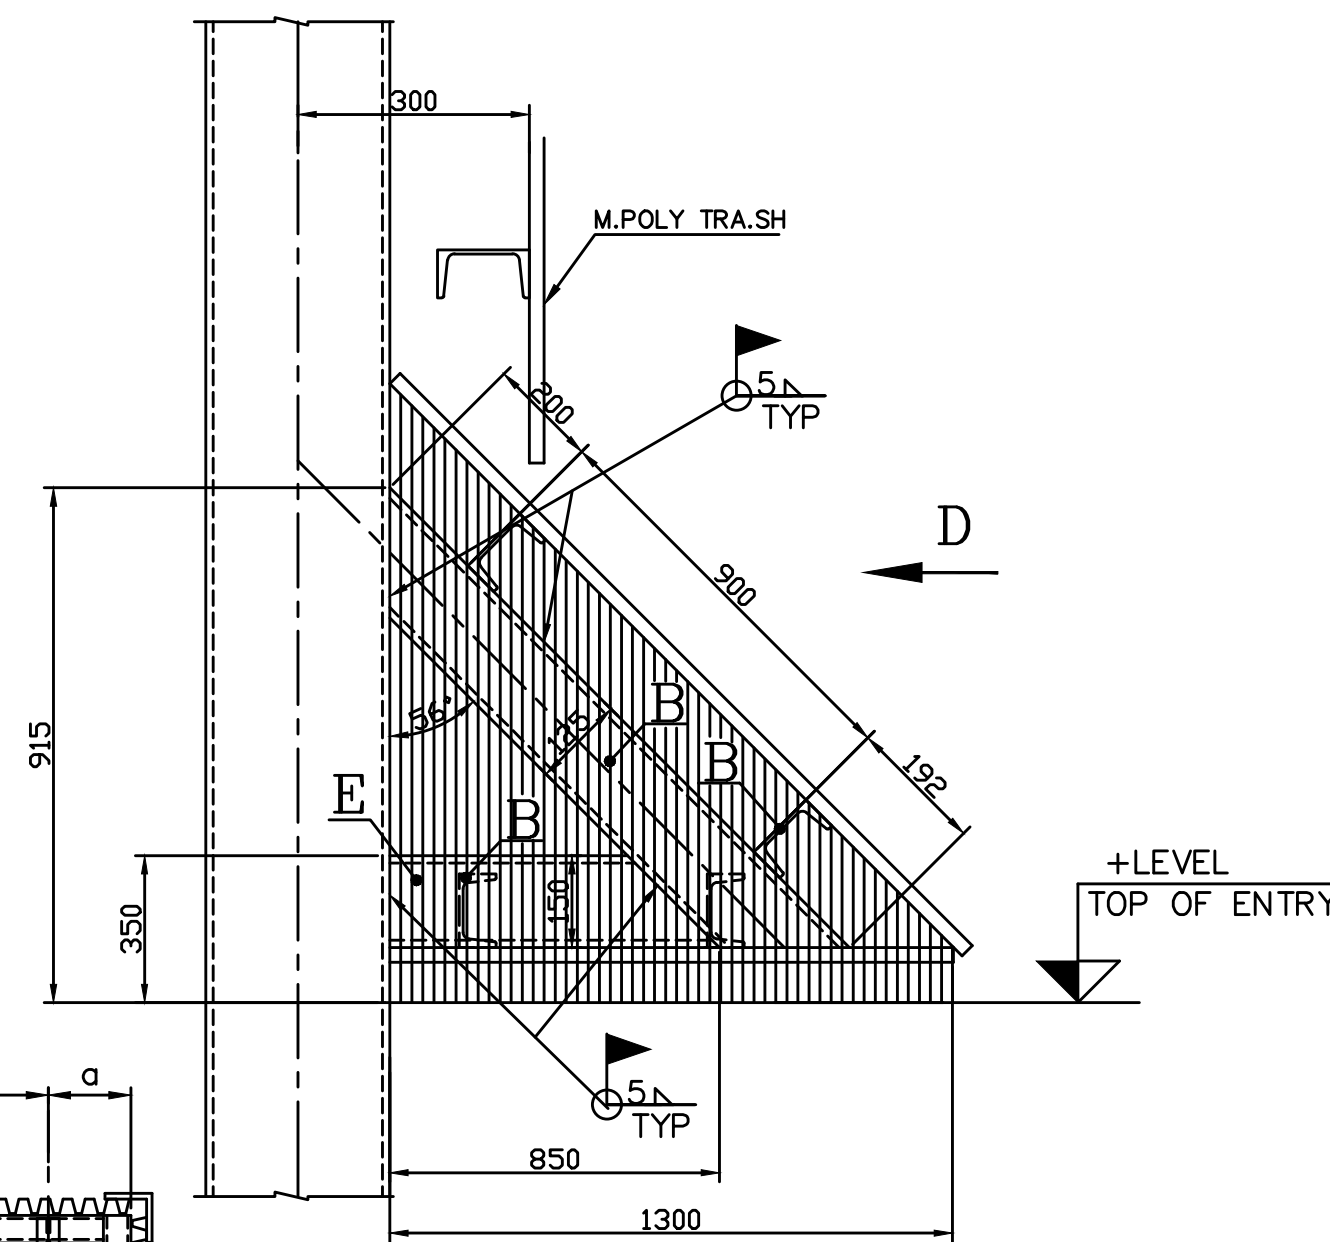


SECTION-C C

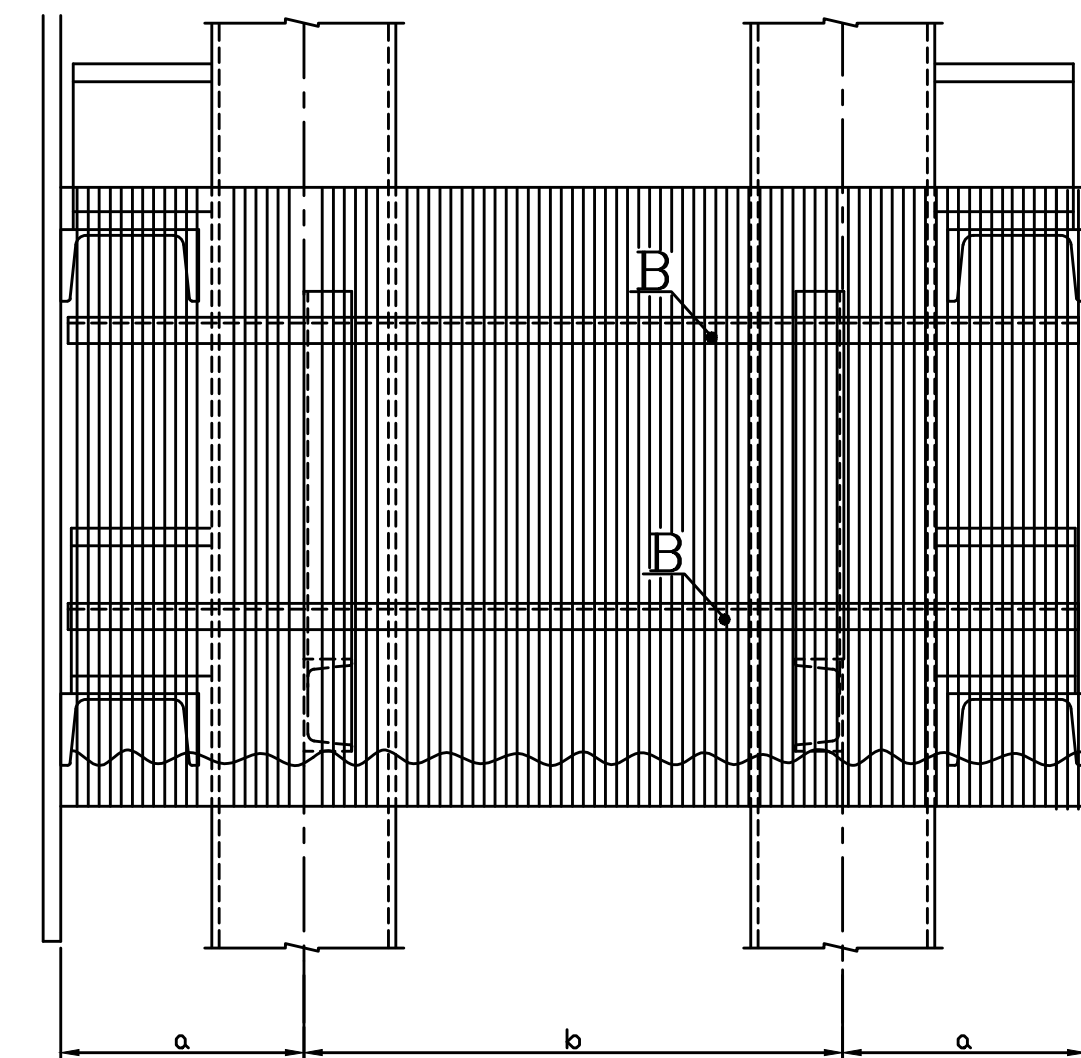


VIEW-D

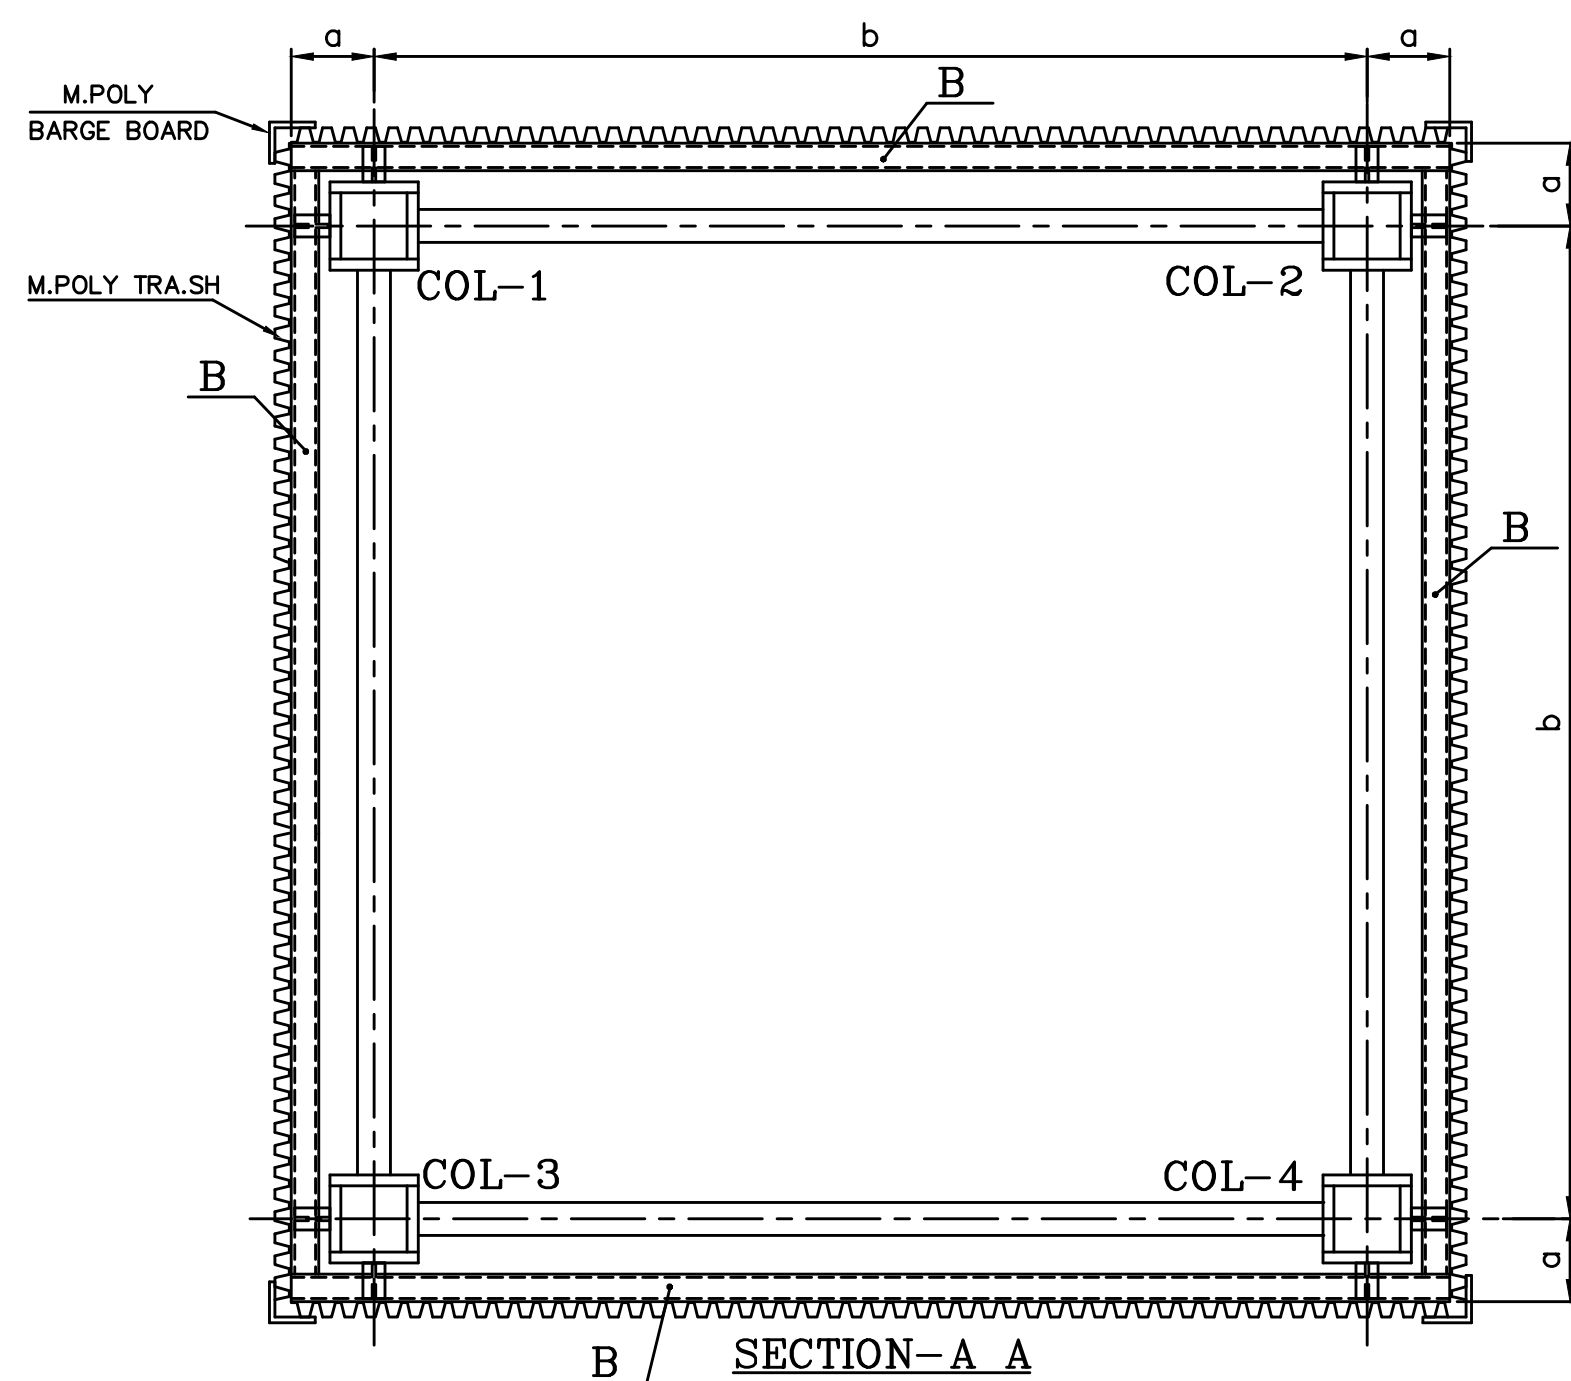


SECTION-A A

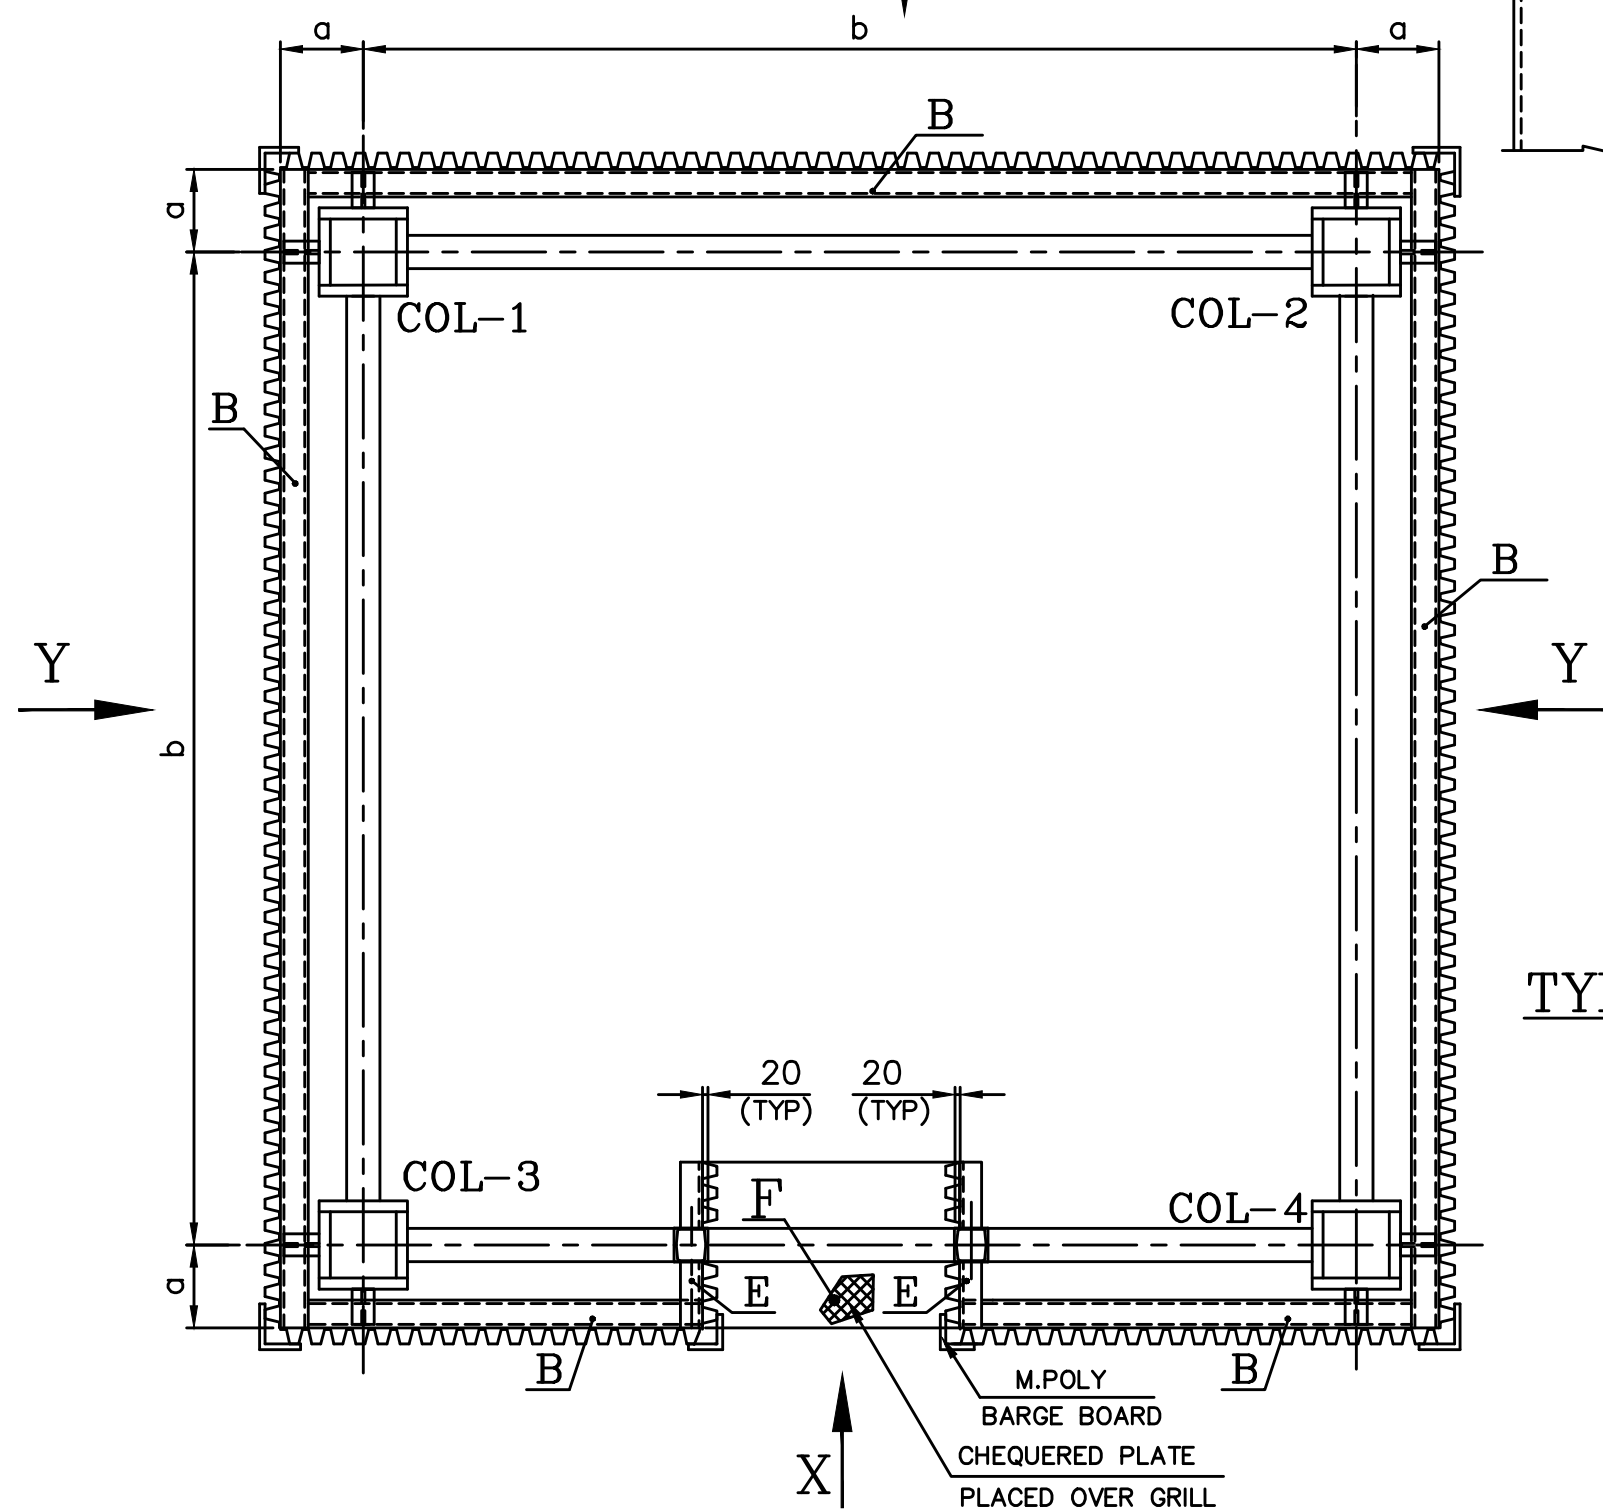

SECTION-B B

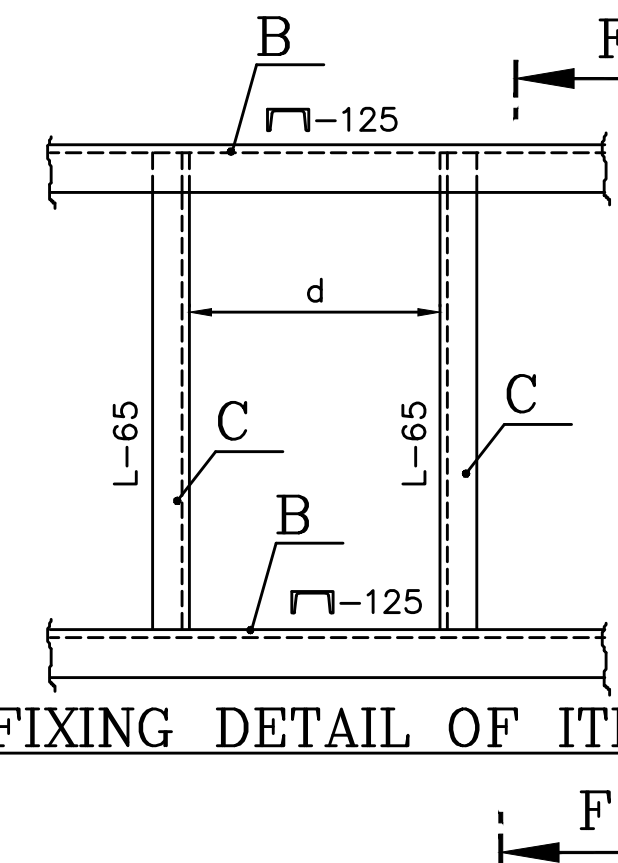

TYP. FIXING DETAIL OF ITEM No.C

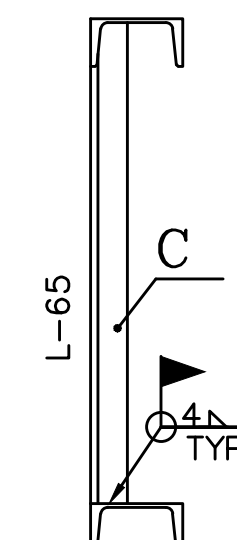

SECTION-FF



NOTES:-

01. THIS DRAWING IS TO BE READ ALONG WITH
DRG.No.2-38-610-07695.


CAUTION: The information on this document is the property of BHARAT HEAVY ELECTRICALS LTD. It must not be used directly or indirectly in any form without the written consent of the company.	TYPE OF PRODUCT OR NAME OF CUSTOMER/PROJECT				DRN	NAME K.PRAKASH	SIGNATURE	DATE 22.09.2017	
		Bharat Heavy Electricals Ltd UNIT: HIGH PRESSURE BOILER PLANT TIRUCHIRAPALLI - 620014				CHD	Praveen		23.09.2017
						APPD	Shanmugam		23.09.2017
	DEPT ST CODE 122	ALL DIMENSIONS ARE IN MM	PROJECTION 	SCALE N.T.S	WEIGHT (Kg)	REF TO ASSY / OLD DWG			
	TITLE LIFT SIDE CLADDING STRUCTURAL ARRANGEMENT					DRAWING NO : 1-38-610-03030		REV 00	

DRAWING NO: 3-35-611-80440


FOR TOLERANCES OF UNTOLERANCED DIMENSIONS DURING MANUFACTURE REFER RELEVANT Q.C.P\Q.P
MANUFACTURING AS PER RELEVANT Q.C.P\S.Q.P

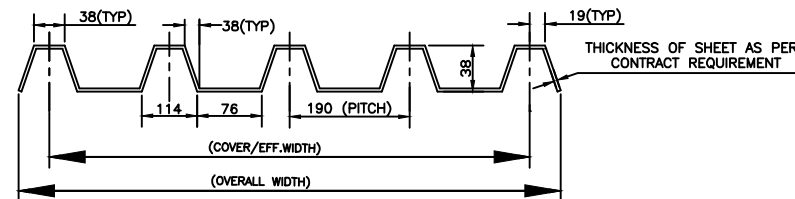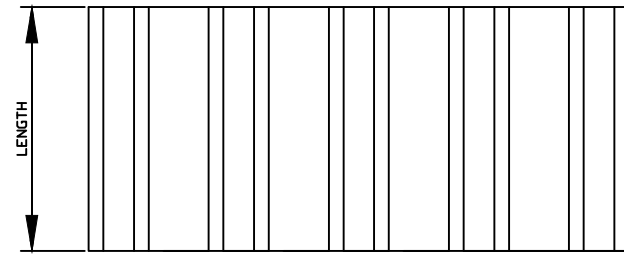

TYPE-1


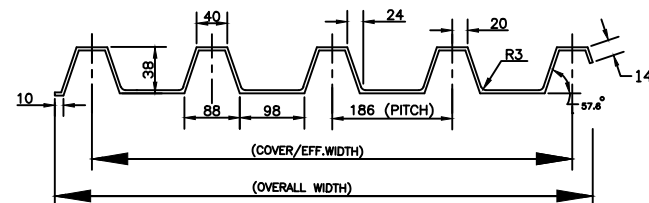


TYPE-2

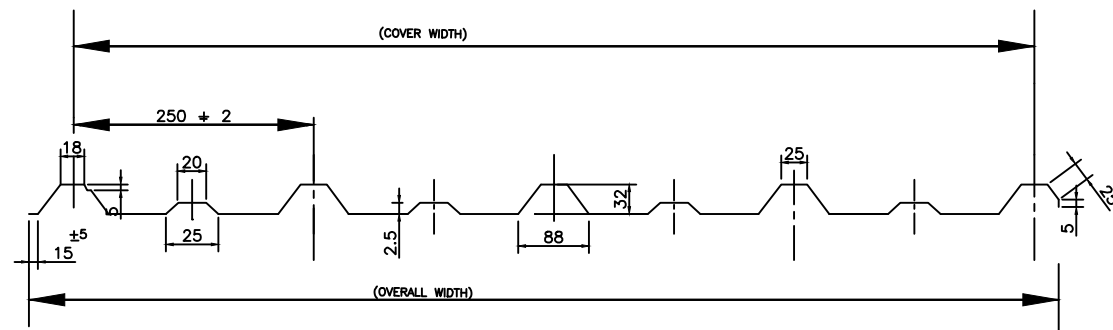


TYPE-3

TRAPEZOIDAL PROFILE SHEET

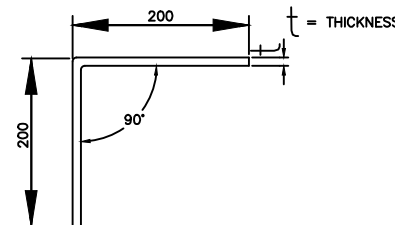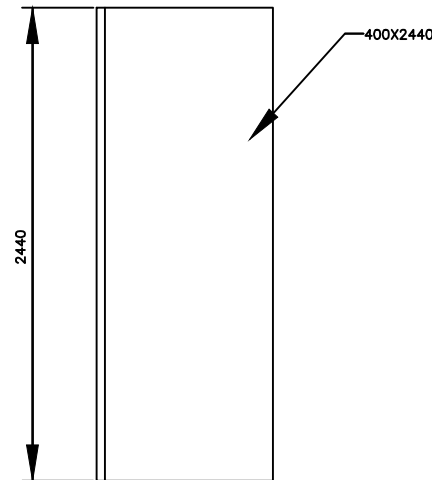

DETAILS OF BARGE BOARD CORNER PIECE

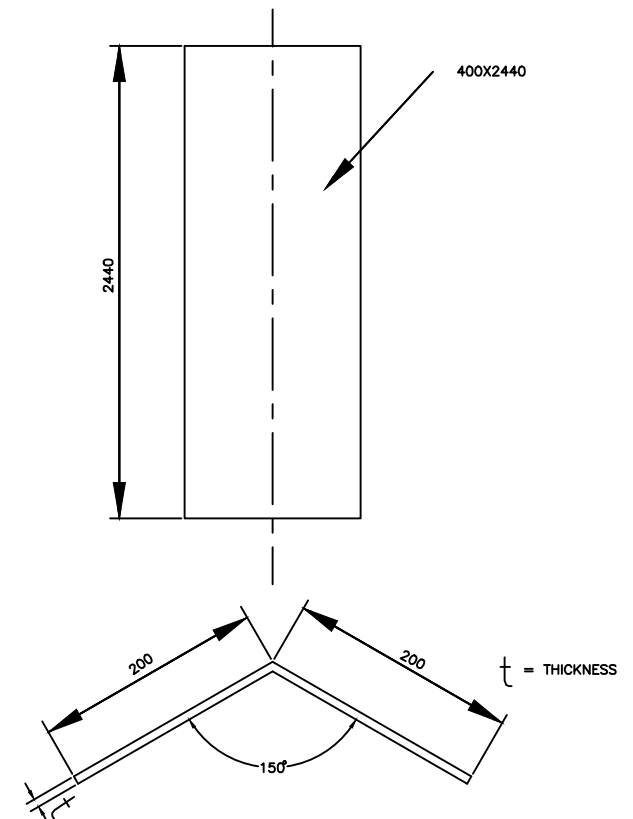

DETAILS OF RIDGE PIECE

ALL DIMENSIONS ARE IN MM

CAUTION: The information on this document is the property of BHARAT HEAVY ELECTRICALS LTD. It must not be used directly or indirectly in any way detrimental to the interest of the company.


TYPE OF PRODUCT
OR NAME OF
CUSTOMER/PROJECT



Bharat Heavy Electricals Ltd
UNIT: HIGH PRESSURE BOILER PLANT
TIRUCHIRAPALLI - 620014

DEPT
FBC & HRSG
CODE
1322

ALL DIMENSIONS
ARE IN MM

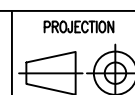

SCALE
N.T.S

WEIGHT (Kg)

REF TO ASSY / OLD DWG

DRN	NAME	SIGNATURE	DATE
CHD	V.MUTHUMANI		10.06.10
APPD	S.MURALI SANKAR		10.06.10
	V.RAMACHANDRAN		10.06.10

TITLE
DETAILS OF TRAPEZOIDAL PROFILE SHEET,
BARGE BOARD & RIDGE PIECE

DRAWING NO :
3-35-611-80440
REV
01