

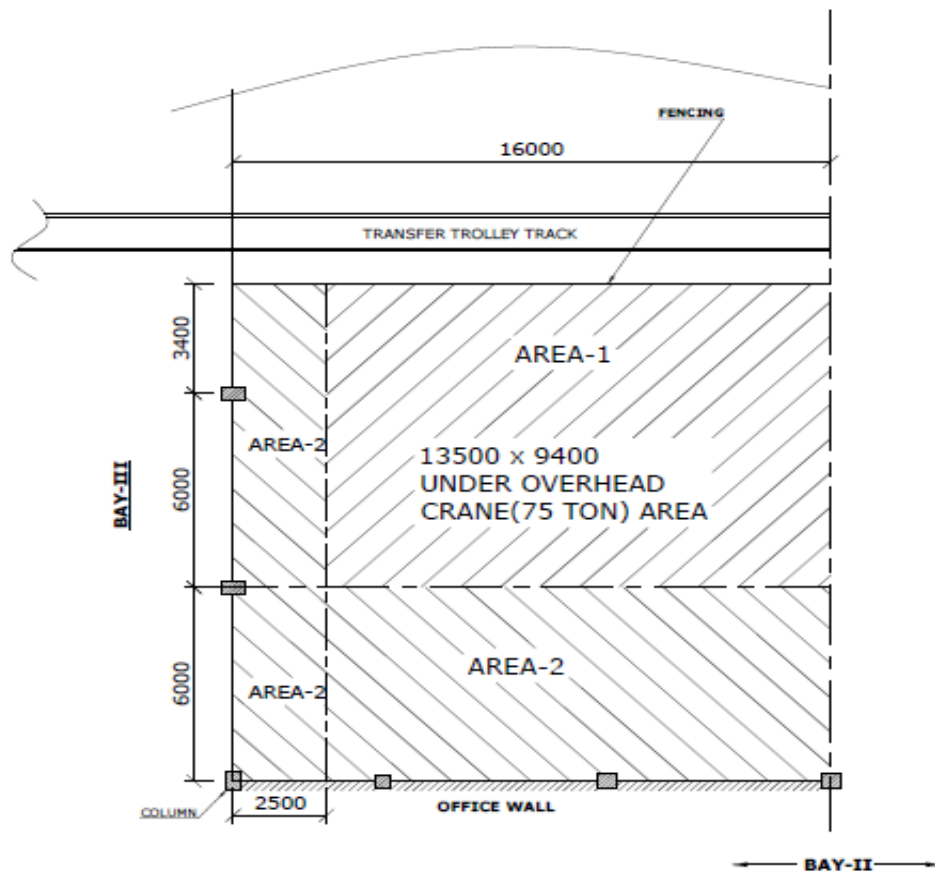
Annexure -1 A

AVAILABLE SPACE FOR PROPOSED "HOT WIRE TIG WELDING MACHINE"

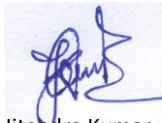
AREA -1 : Under overhead crane (75 TON) with hook height from the floor 13 M (approx..)

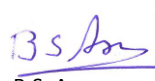
AREA-2 : Not in overhead crane approach but can be utilized for machine accessories with mobile crane during erection & commissioning.

PROPOSED AREA(AREA-1 & AREA -2) FOR WELD OVERLAY MACHINE-"16000 x 15400"

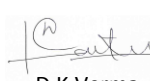


NOTE:- ALL DIMENSION ARE IN MM.

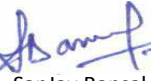

Jitendra Kumar,
Dy. Mgr.(WT)
BHEL, Haridwar

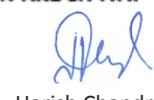

B.S. Arora,
AGM(WT)
BHEL, Haridwar

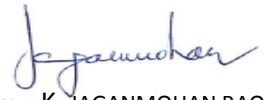

B.K. Basu
Associate Project Director,
AUSC Mission Directorate


D.K. Verma,
WRI(Trichy)


M. Swamy
SDGM
(MTL, BHEL R&D)
HYDERABAD-500 093.

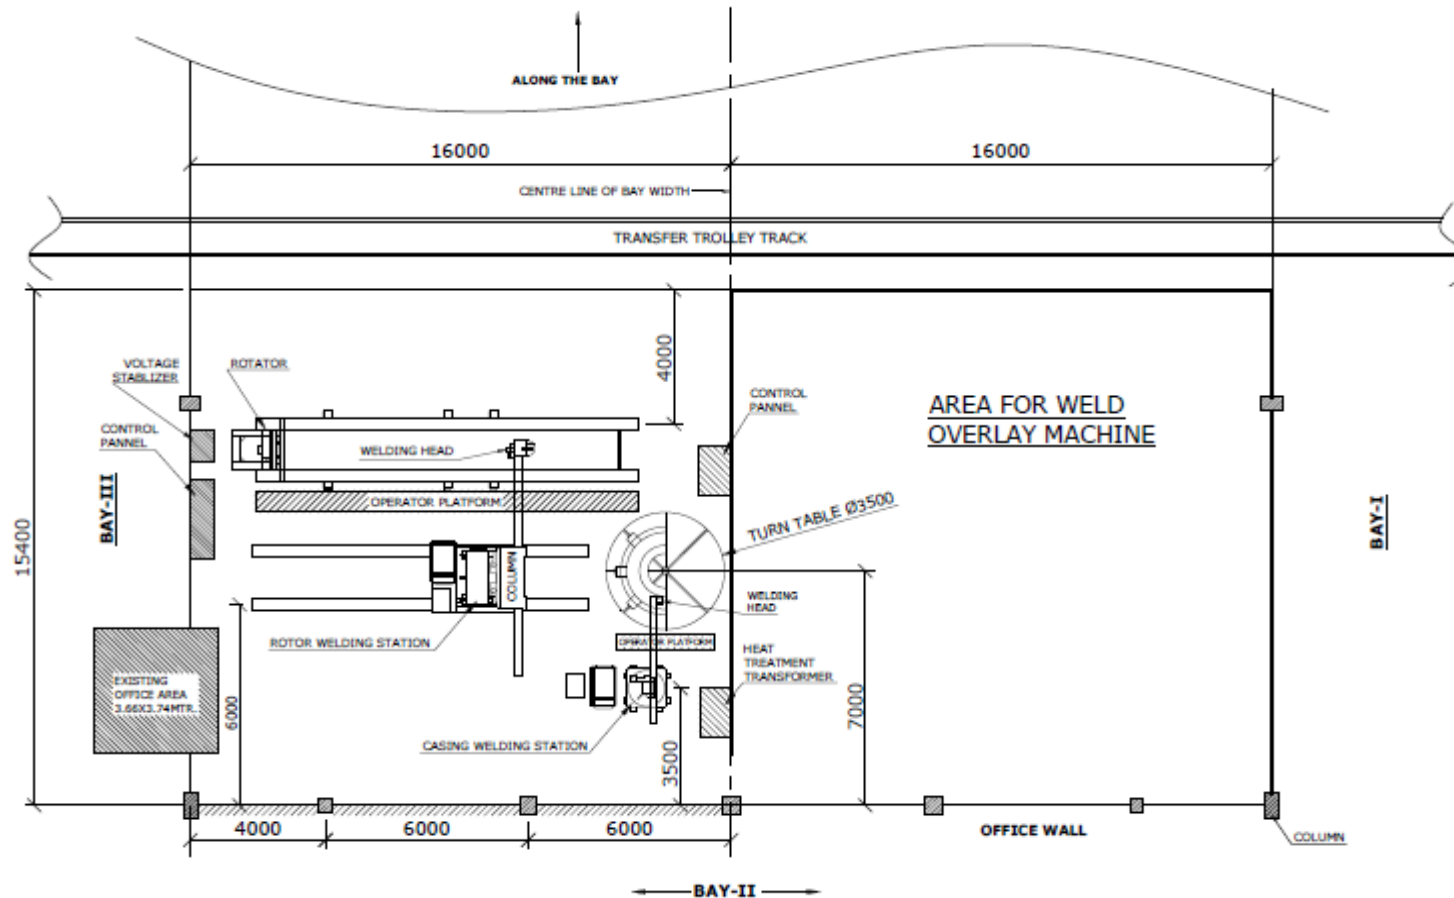

SanJay Bansal
AGM(STE-RP)
BHEL, Haridwar


Harish Chandra Dey
IGCAR


K. JAGANMOHAN RAO
AGM(QA)
NTPC-ECO

LAYOUT FOR HOT WIRE NARROW GAP TIG WELDING MACHINE

Annexure-1B



NOTE:- 1. ALL DIMENSIONS ARE TENTATIVE AND SUBJECT TO CHANGE AS PER ACTUAL LAYOUT.
2. ALL DIMENSIONS ARE IN MM.



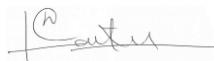
Jitendra Kumar,
Dy. Mgr.(WT)
BHEL, Haridwar



B.S. Arora,
AGM(WT)
BHEL, Haridwar



B.K. Basu
Associate Project Director,
(AUSC Mission Directorate)



D.K. Verma,
WRI(Trichy)



M. Swamy
SDGM, (MTL, BHEL R&D)
BHEL R&D
HYDERABAD-500 093.



Sanjay Bansal
AGM(STE-RPD)
BHEL, Haridwar



Harish Chandra Dey
IGCAR



K. Jaganmohan Rao
AGM(QA)
NTPC-ECO