


ANNEXURE - C

LEGEND:—		
SL NO	SYMBOL	DESCRIPTION
1		POWER CABLE (2x2.5 SO.MM)
2		CONTROL/LOOP CABLE (2x1.5 SO.MM)
3		DIGITAL LHS CABLE
4		HOOTER
5		CONTROL MODULE
6		MONITOR MODULE
7		MANUAL CALL POINT (INDOOR)
8		MANUAL CALL POINT (OUTDOOR)
9		MULTISENSOR DETECTOR WITH RESPONSE INDICATOR (ABOVE FALSE CEILING)
10		MULTISENSOR DETECTOR
11	BC-1,2	BATTERY CHARGER
12	+BATT-	SWIF LEAD ACID BATTERIES
13		DELUGE VALVE LOCAL CONTROL PANEL
14	FAP	FIRE ALARM PANEL

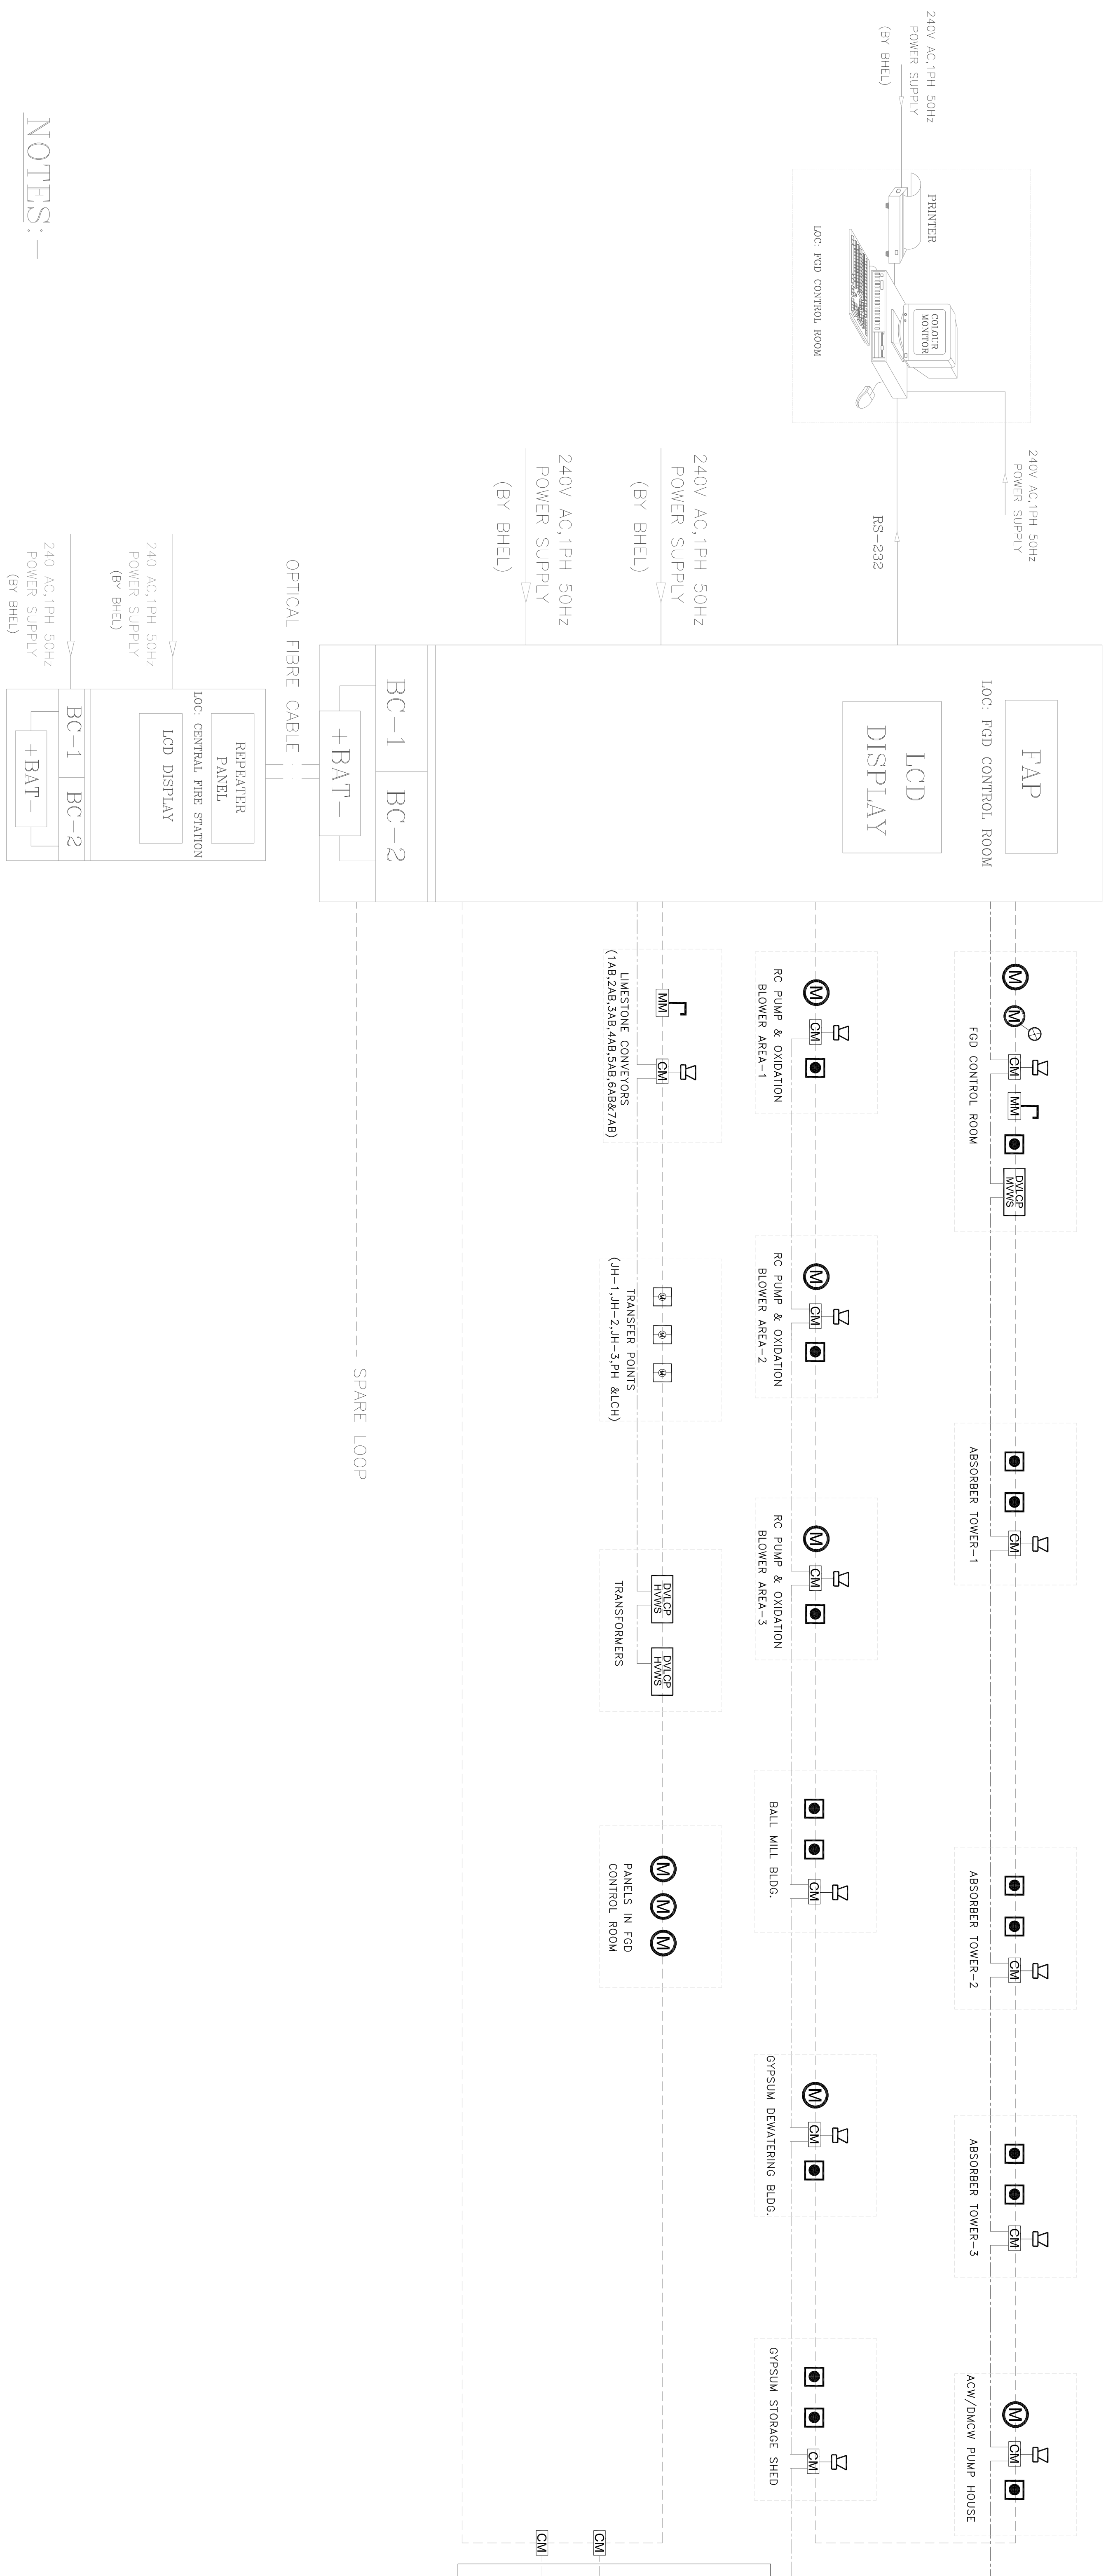

NOTES:—