
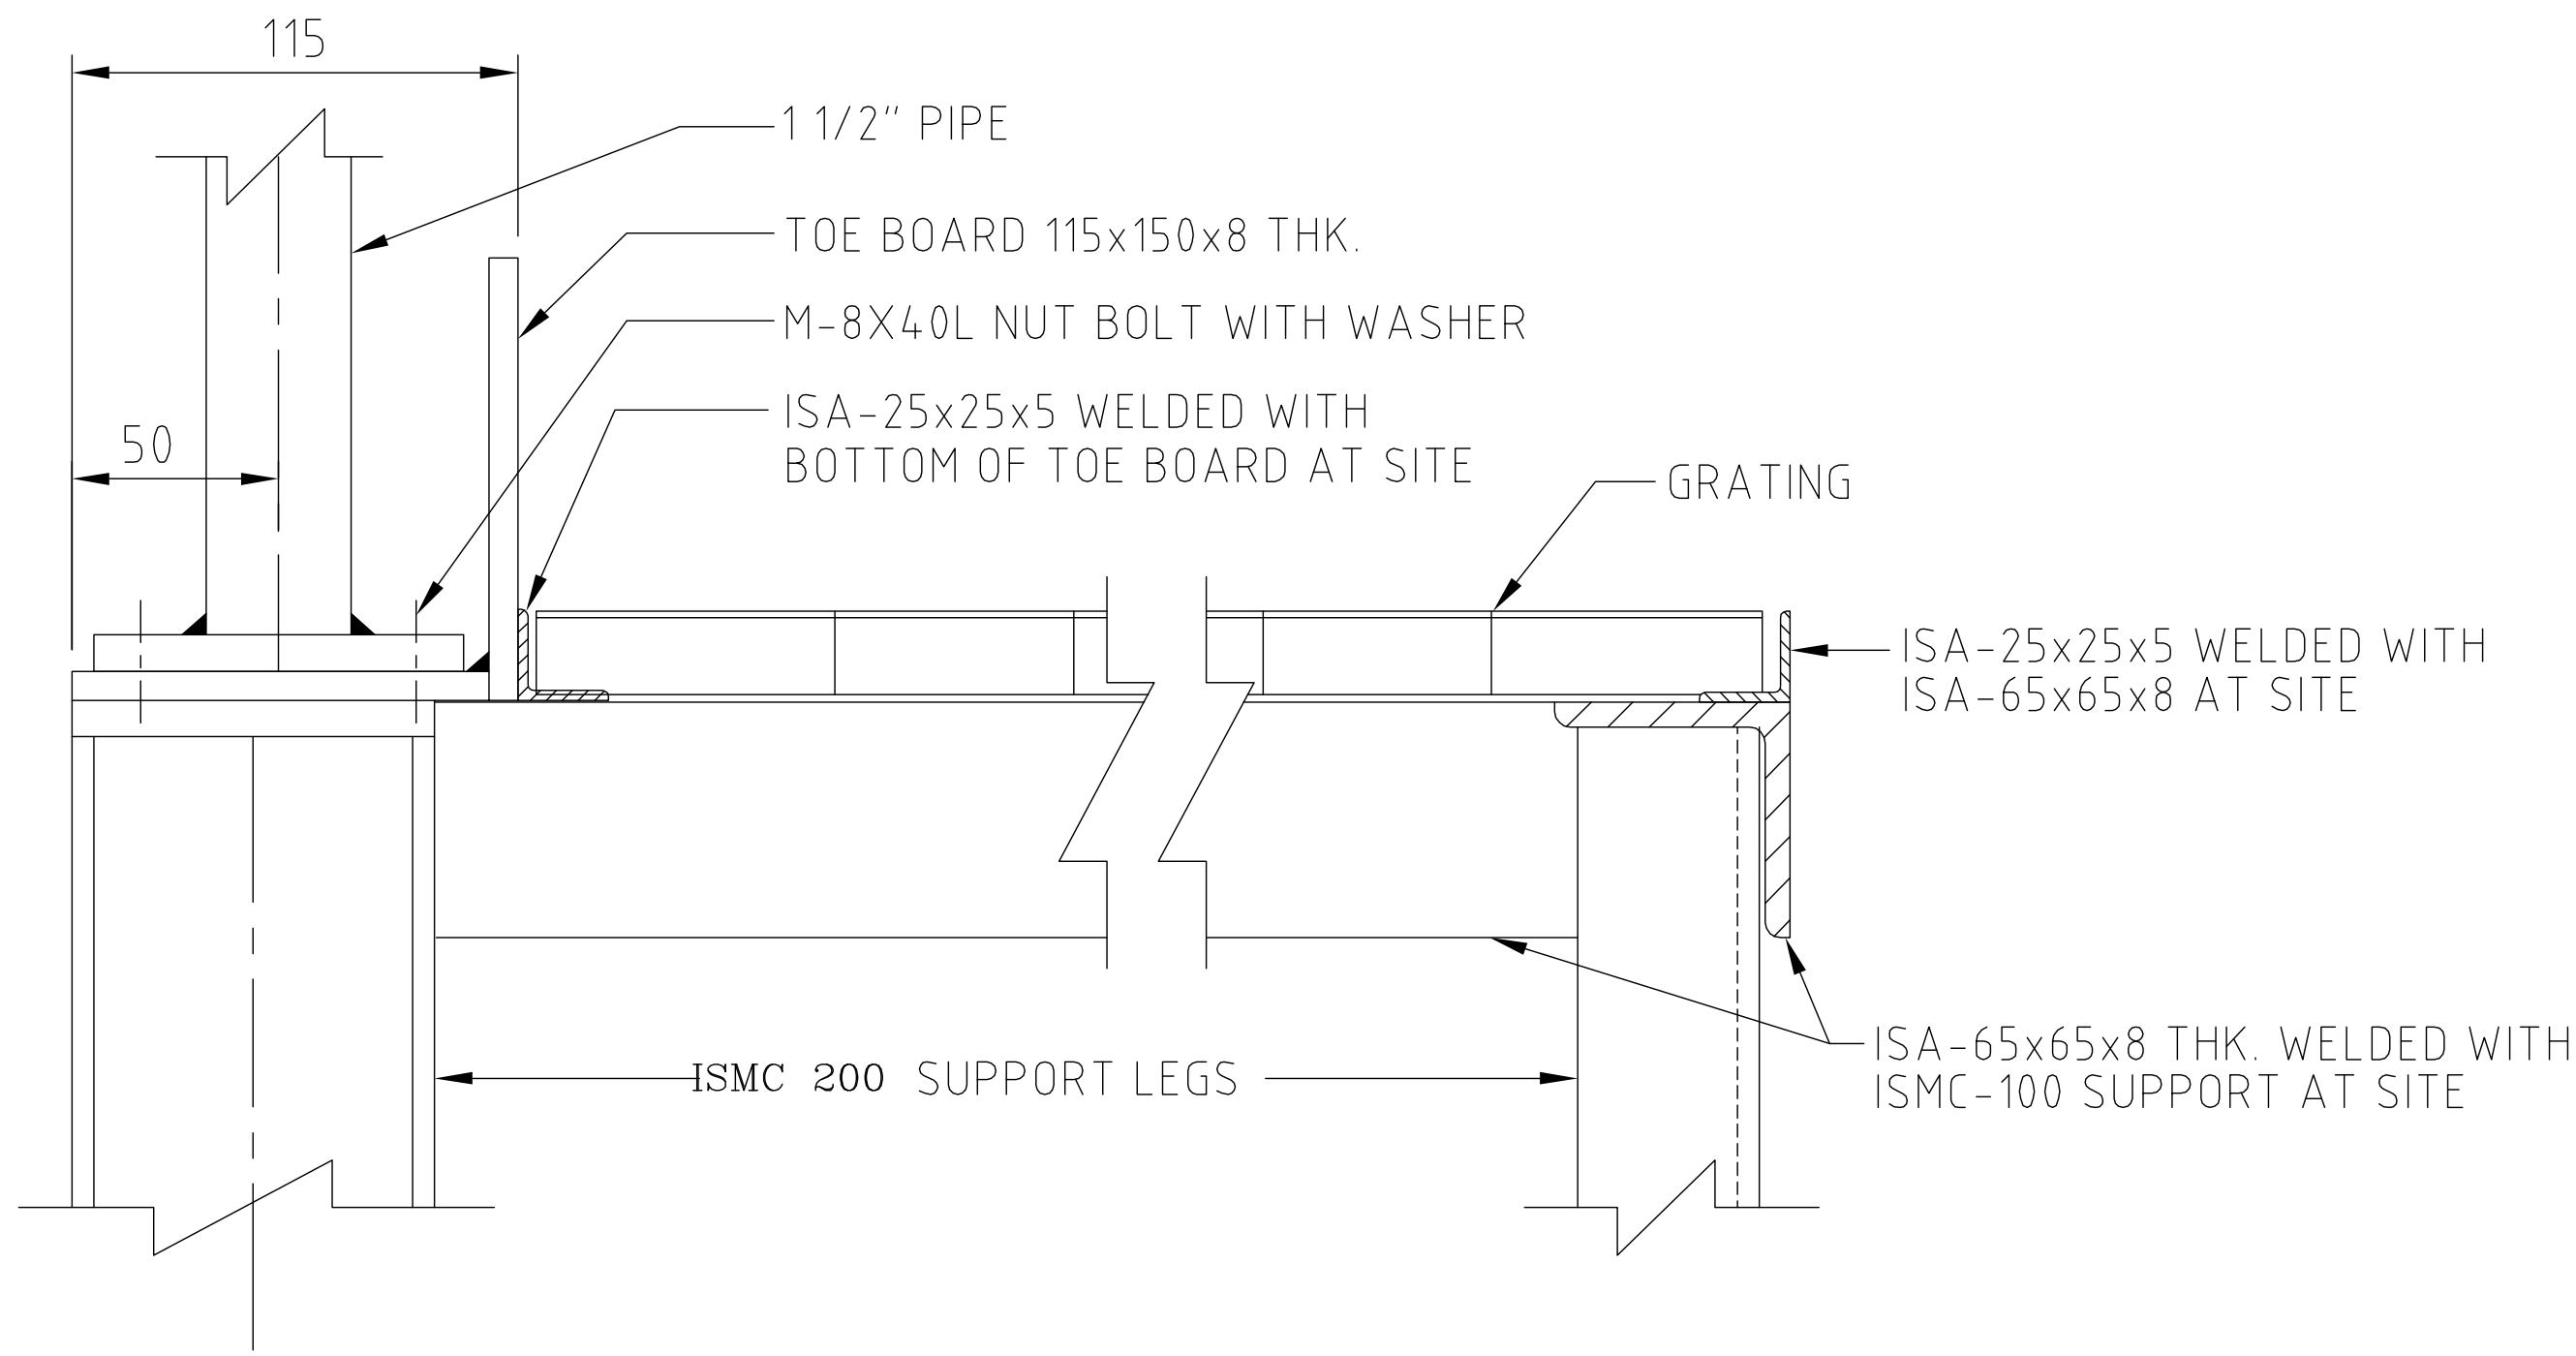



THE INFORMATION ON THIS DOCUMENT IS THE PROPERTY OF BHARAT HEAVY ELECTRICALS LIMITED. IT MUST NOT BE USED DIRECTLY OR INDIRECTLY IN ANY WAY DETRIMENTAL TO THE INTEREST OF THE COMPANY

INVENTORY NO. _____ SIGN. AND DATE _____ REF. DRG. NO. _____ COMPUTER FILE NAME _____
GENERAL DIMENSIONAL LIMITS, FITS & TOLERANCES AS PER HY0230261



WALKWAY AND STAIRCASE

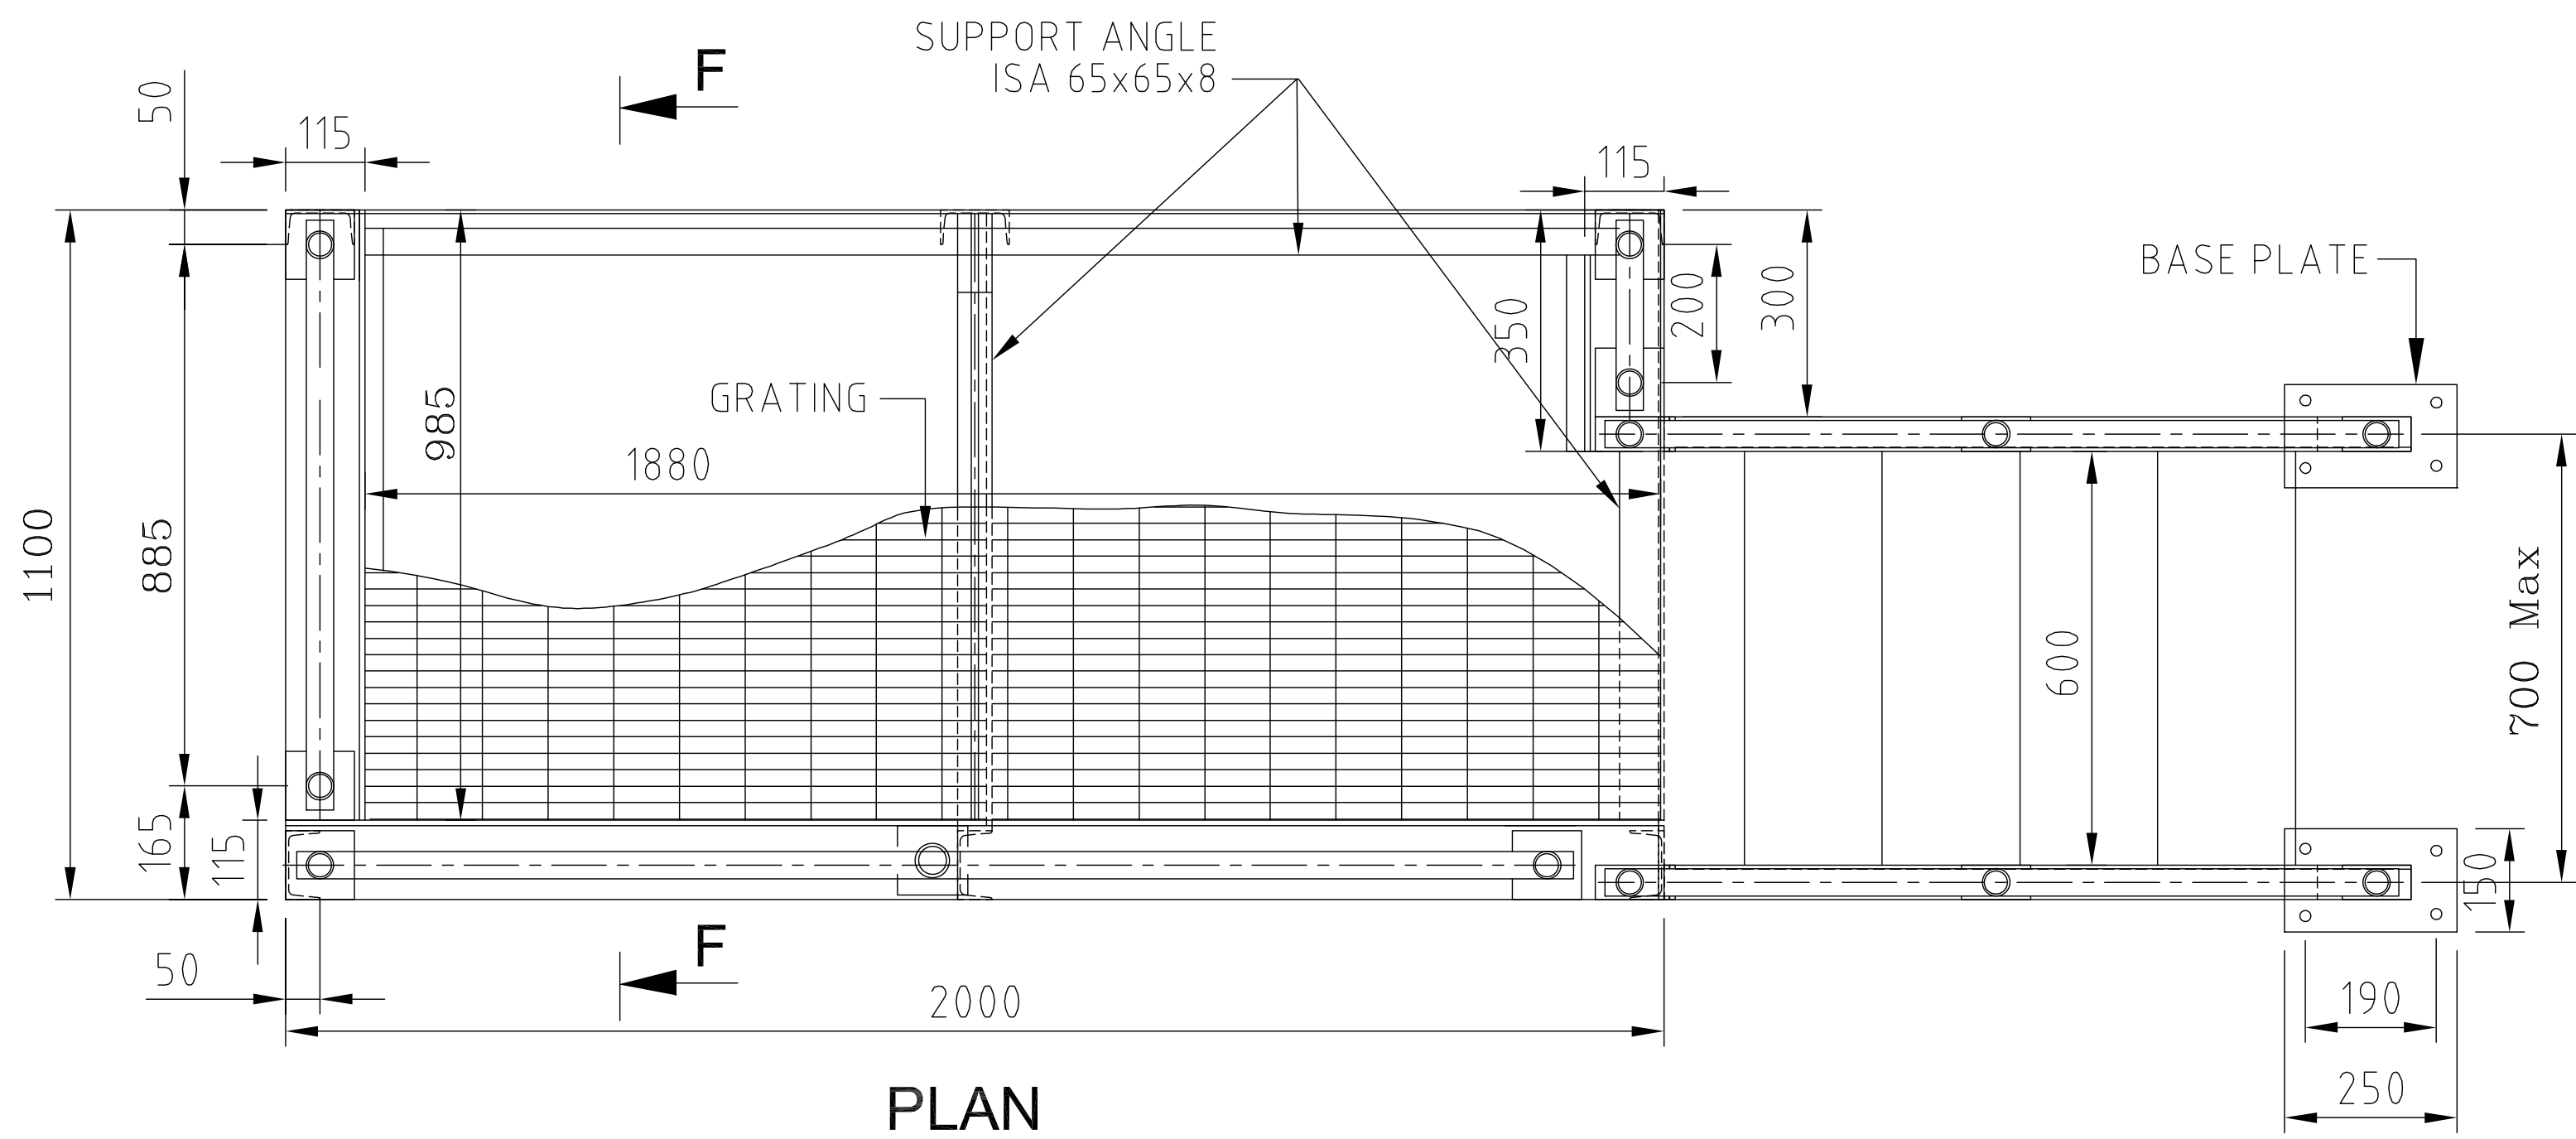


SECTION F-F

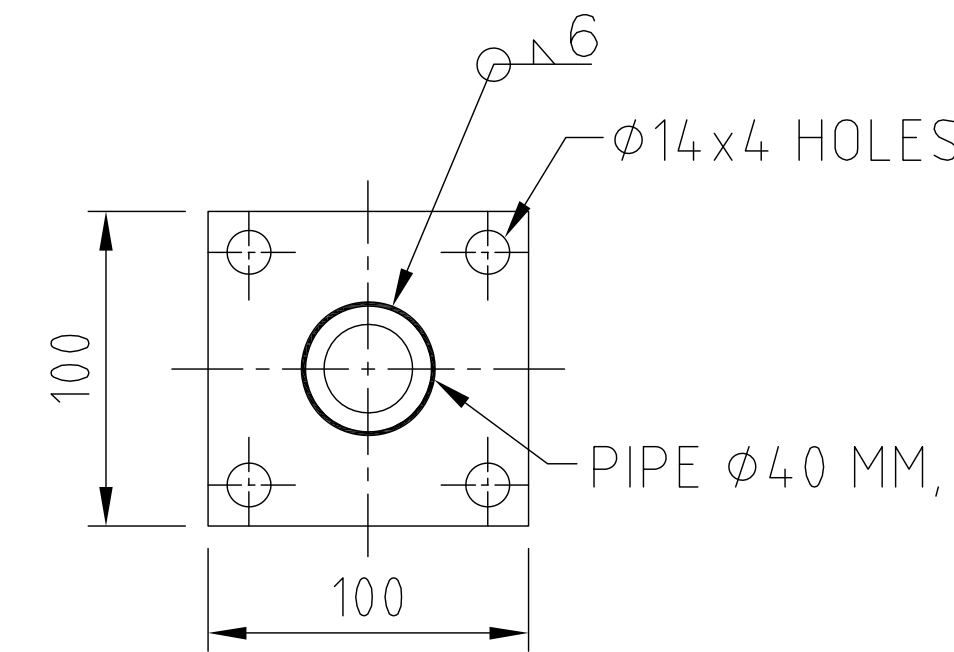


PIPE FIXING DETAIL
(FOR 1 1/2" PIPES)

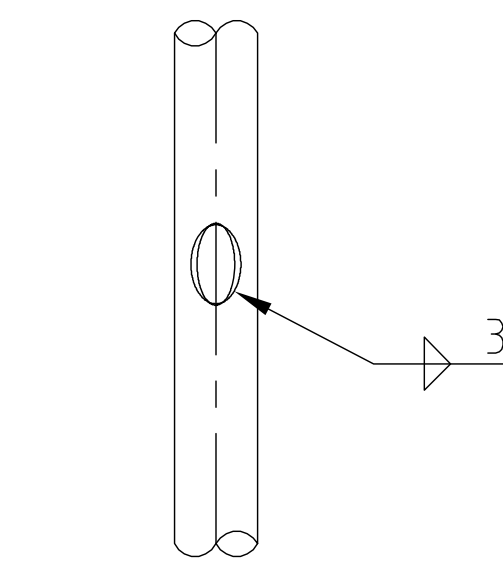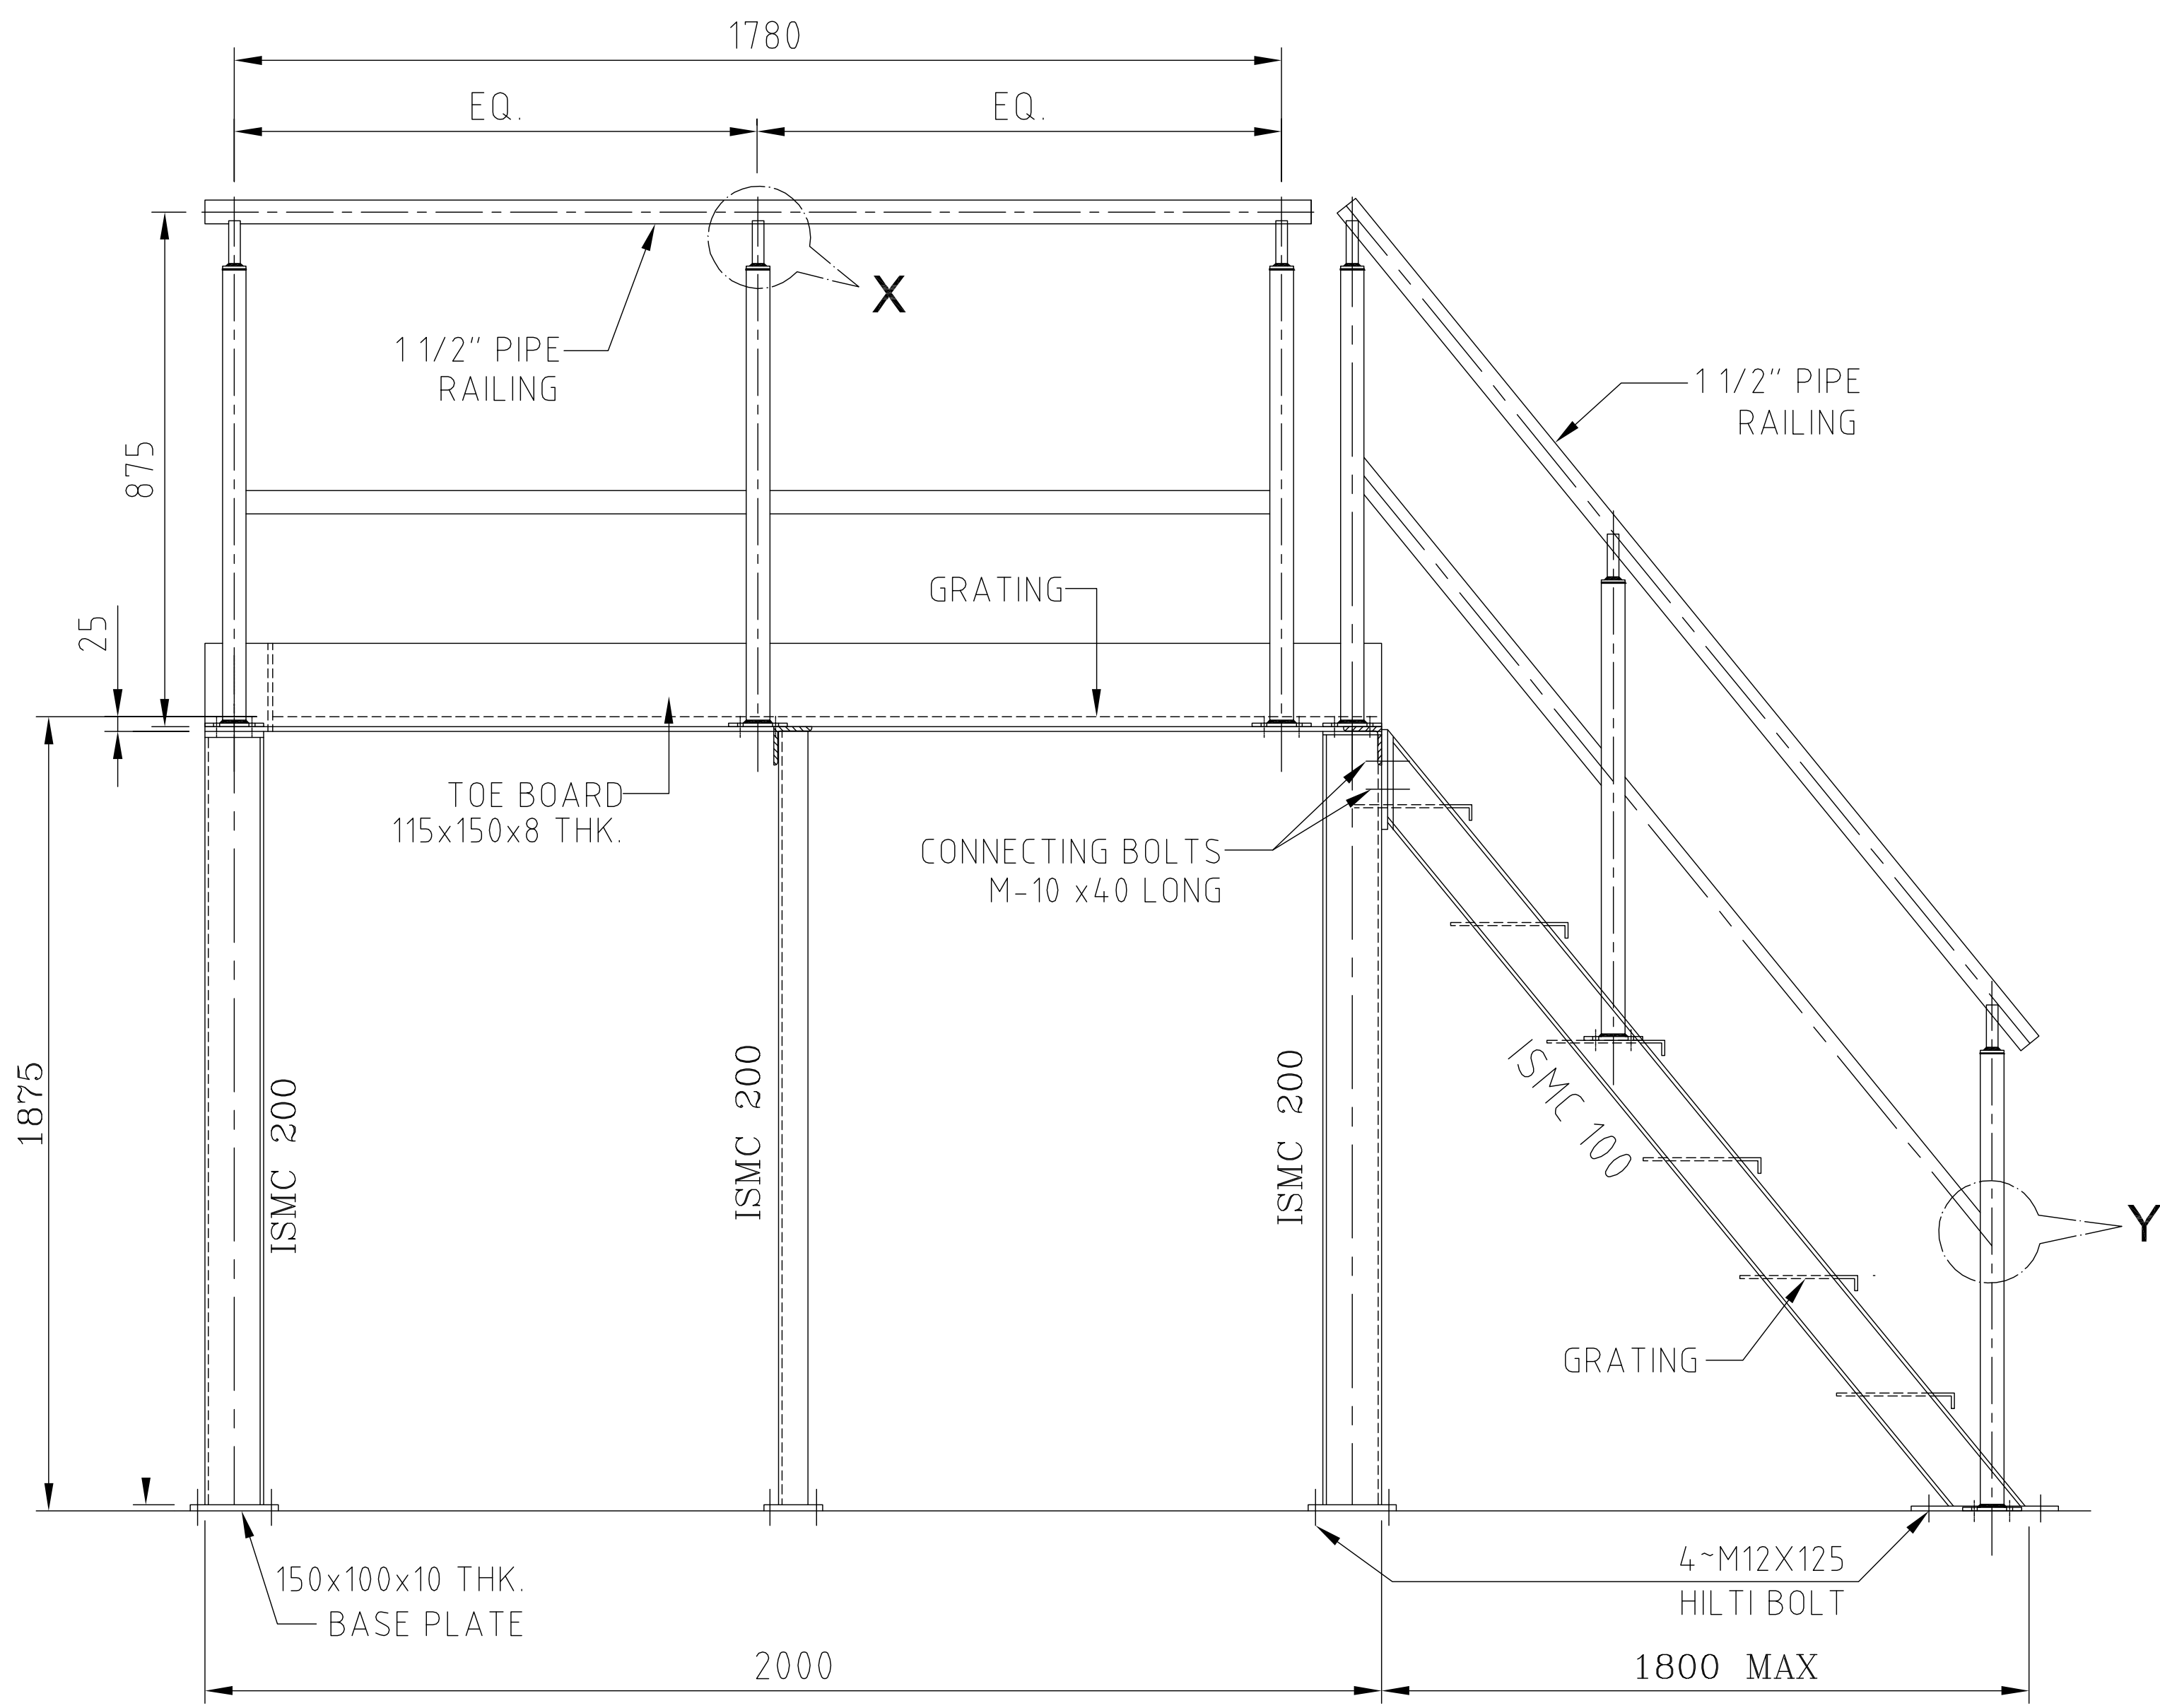

SECTION F-F

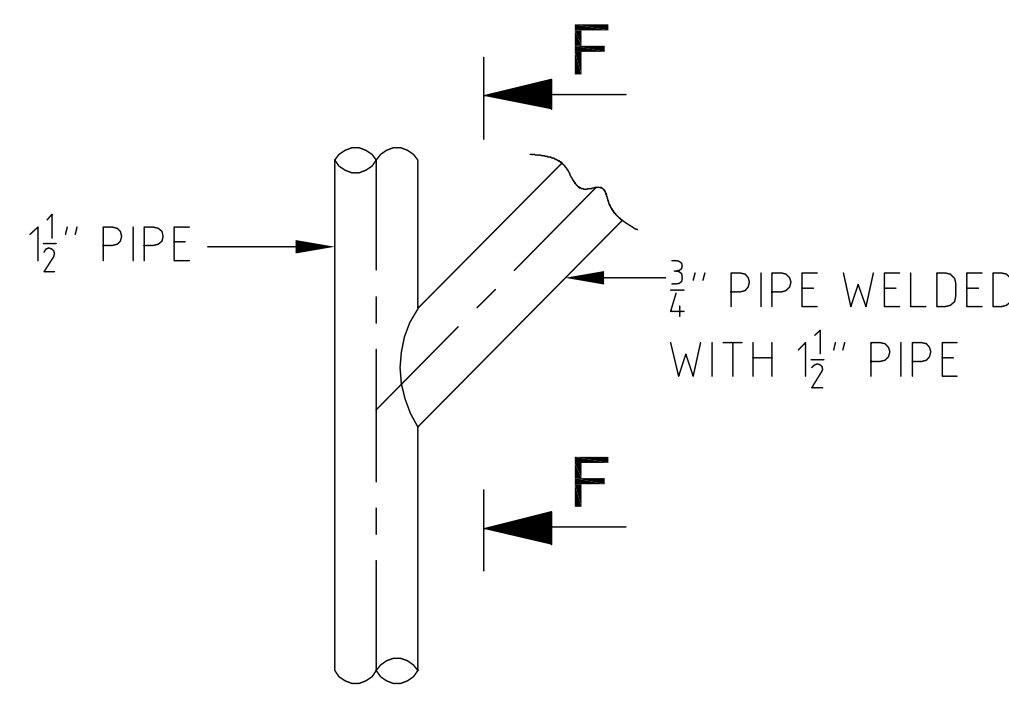


DETAIL-Y

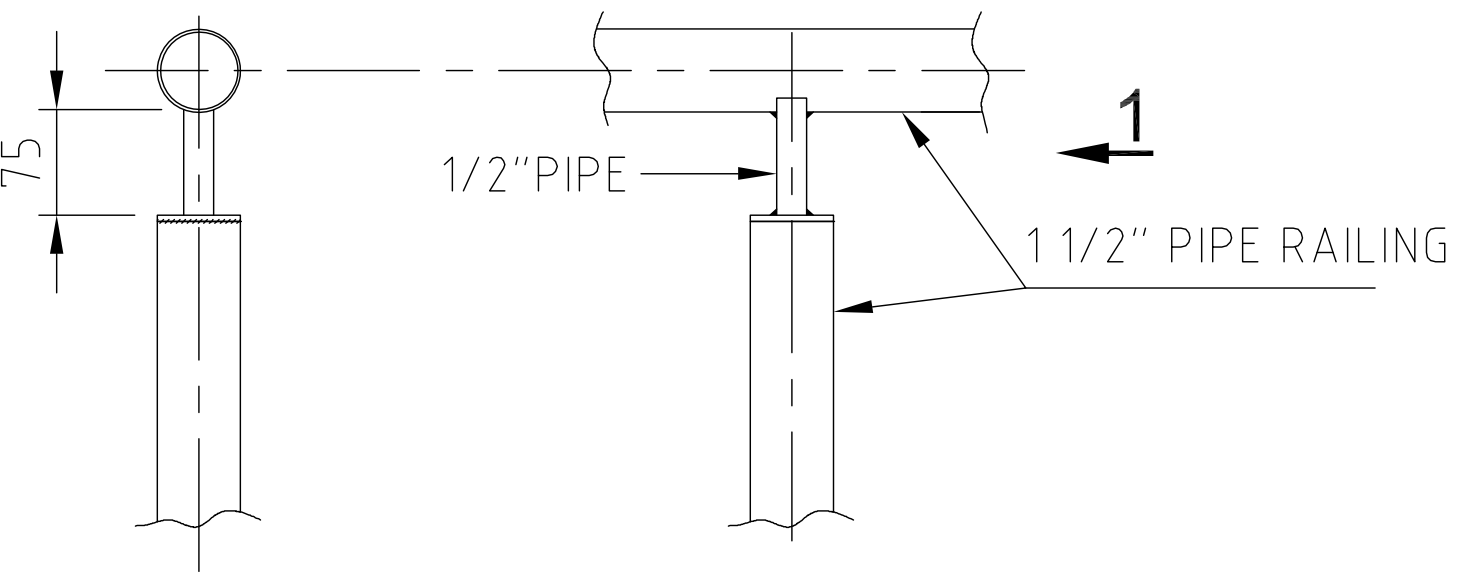


VIEW - 1

DETAIL-X

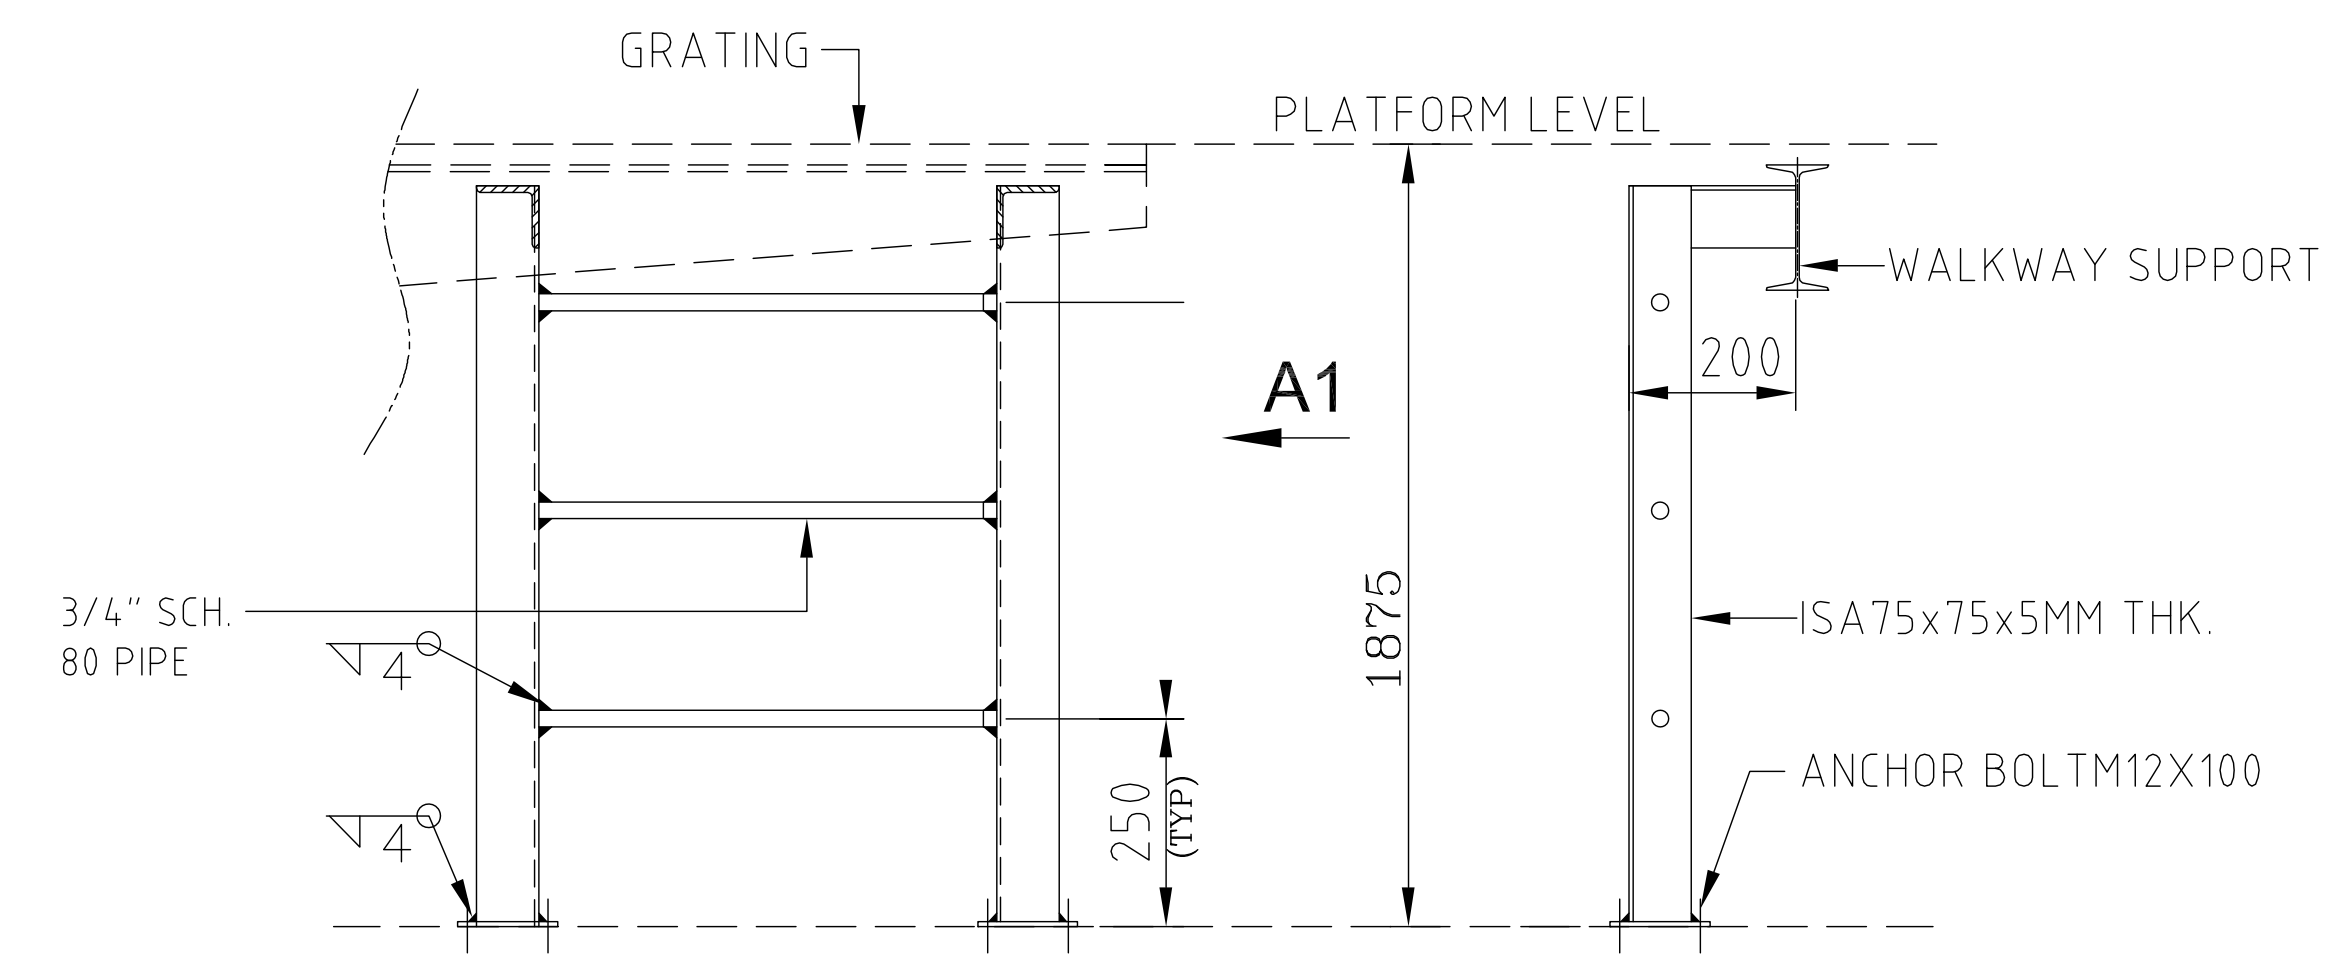

VIEW-A1

LADDER DETAILS

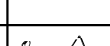TYPE OF PRODUCT OR NAME OF CUSTOMER/PROJECT				HPCL VIZAG,FR-6FA				
 BHARAT HEAVY ELECTRICALS LTD. HYDERABAD				DRN.	NAME	SIGN.	DATE	NO.OF VAR.
				CHD.	KRANTHI		09.03.19	
				APPD.	VSH		09.03.19	
				BSN		09.03.19		
DEPT. GTD CODE.	UNTO. DIMS GR. G.M.F.		SCALE 1: 75	WEIGHT (KG) NA	REF. TO ASSY. DRG. NA	ITEM NO. -N.A.-	NO.OF ITEMS -N.A.-	
TITLE WALKWAY FOR GT ENCLOSURE				CARD CODE N.A.	DRAWING NO. 0-36401-71007			REV. 00
				SHT. No 02		NO. OF SHT.		03