


ESP-001-2A Rev.00		PROJECT ENGINEERING & SYSTEMS DIVISION [Technical Specification for porta cabin]		Std. / Doc. Number	
				Annexure-01 to PY55375	
				Rev. No.	00
				Sheet 01 of 06	

COPYRIGHT AND CONFIDENTIAL
The information on this document is the property of **BHARAT HEAVY ELECTRICALS LIMITED**,
It must not be used directly or indirectly in any way detrimental to the interest of the company.

ANNEXURE-01 TO PY55375

REFERENCE DRAWING FOR PORTA CABIN


PROJECT ELECTRIFICATION WORKS FOR BIRLANAGAR -
ETAWAH, BHANDAI -UDI,FARRUKHABAD-
SHIKOHABAD INCLUDING MAINPURI - ETAWAH
SECTIONS OF NORTH CENTRAL RAILWAY 386
RKM/440 TKM

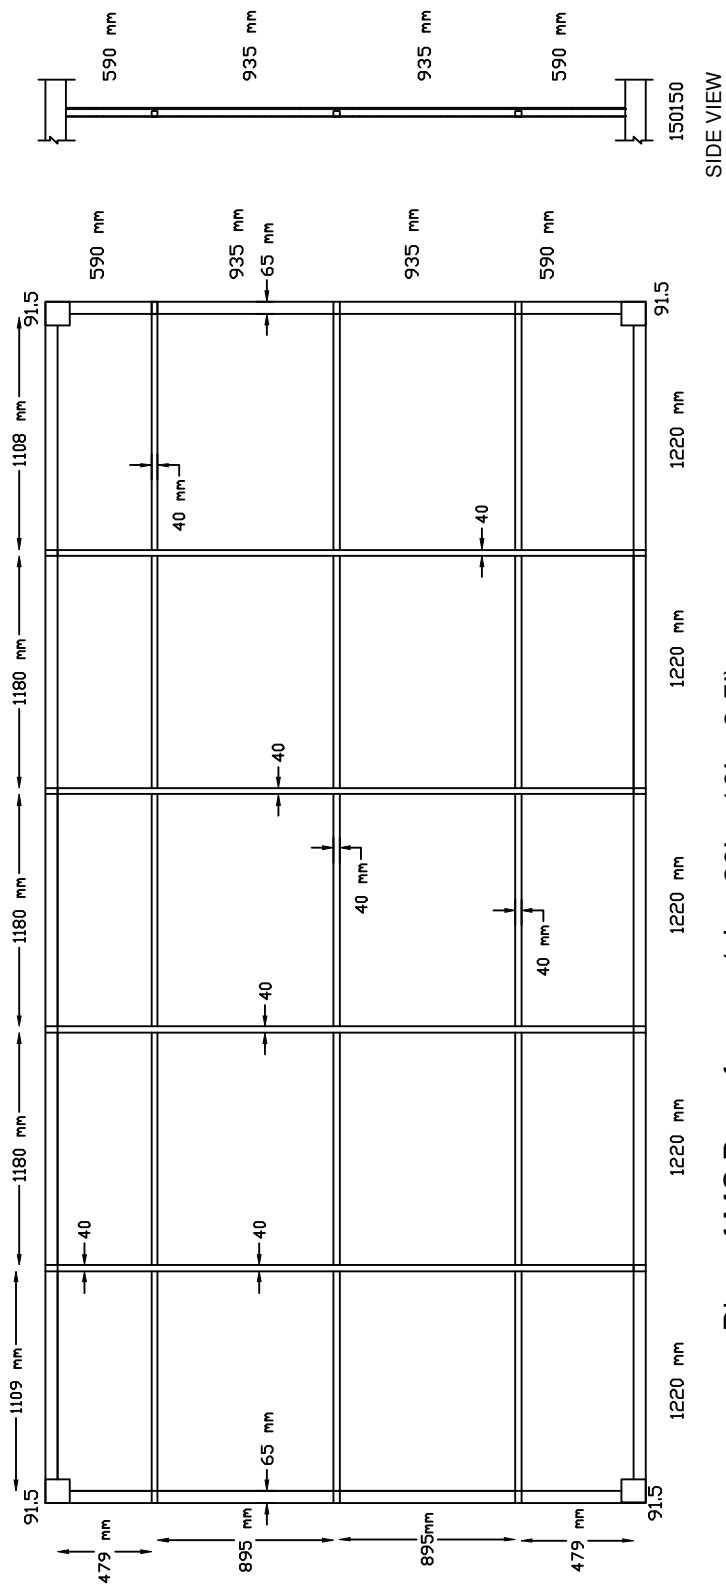

ELEVATION


Material of MS Base frame (150mm x 65mm x 2.5mm thick) & RHS (Rolled Hollow Section) --- 80mm x 40mm x 2.5mm thick


Drawing Title - MS Base frame Size - 20' x 10' x 8.5'

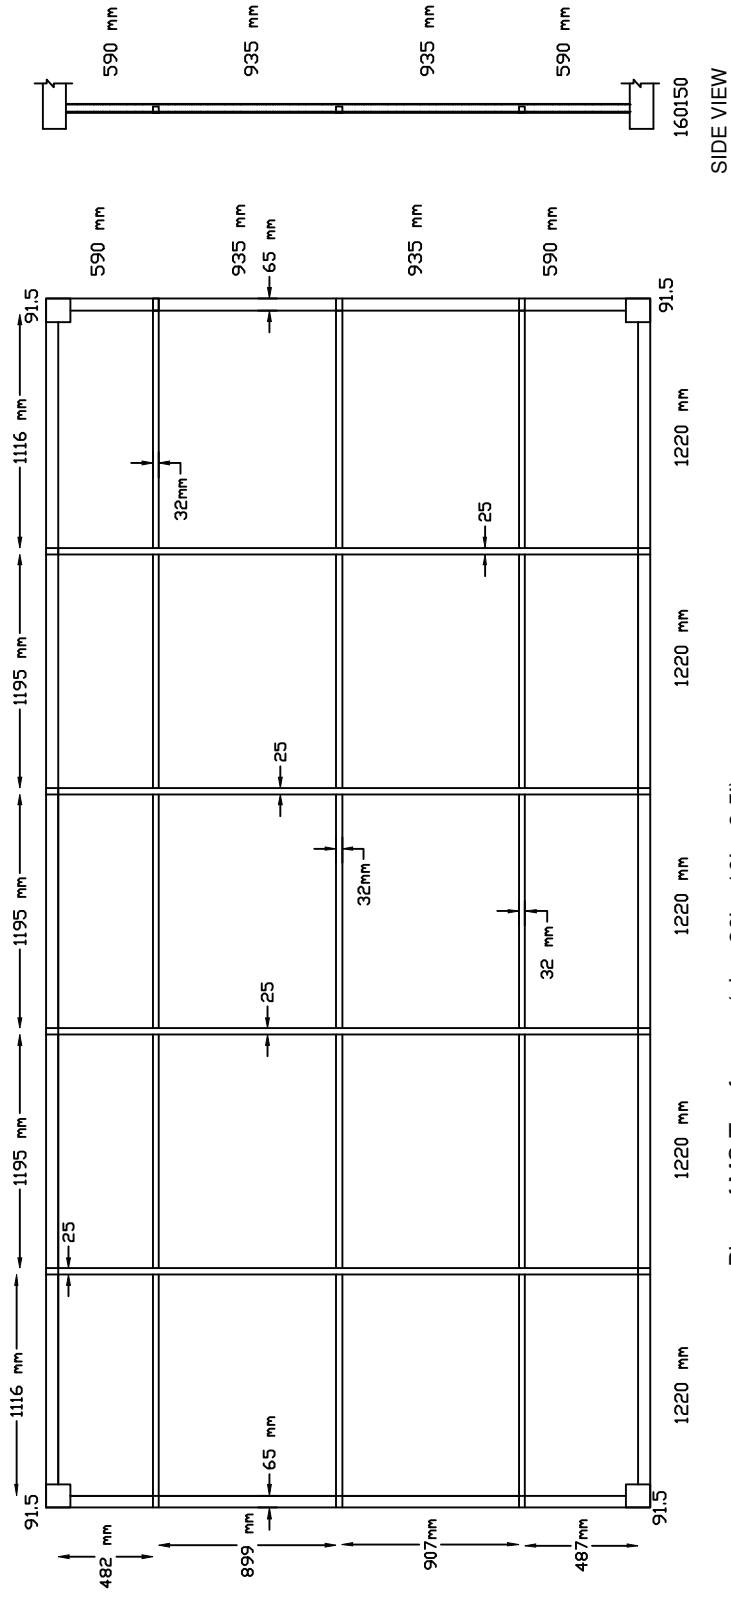


Material of MS Top frame (150mm x 65mm x 2.5mm thick) & RHS (Rolled Hollow Section) --- 50mm x 25mm x 2.5mm thick SHS (Square Hollow section) ---- 32mm x 32mm x 2.0mm thick

Drawing Title - MS Top frame Size - 20' x 10' x 8.5'

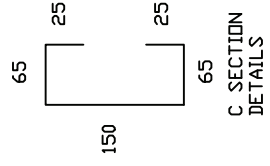

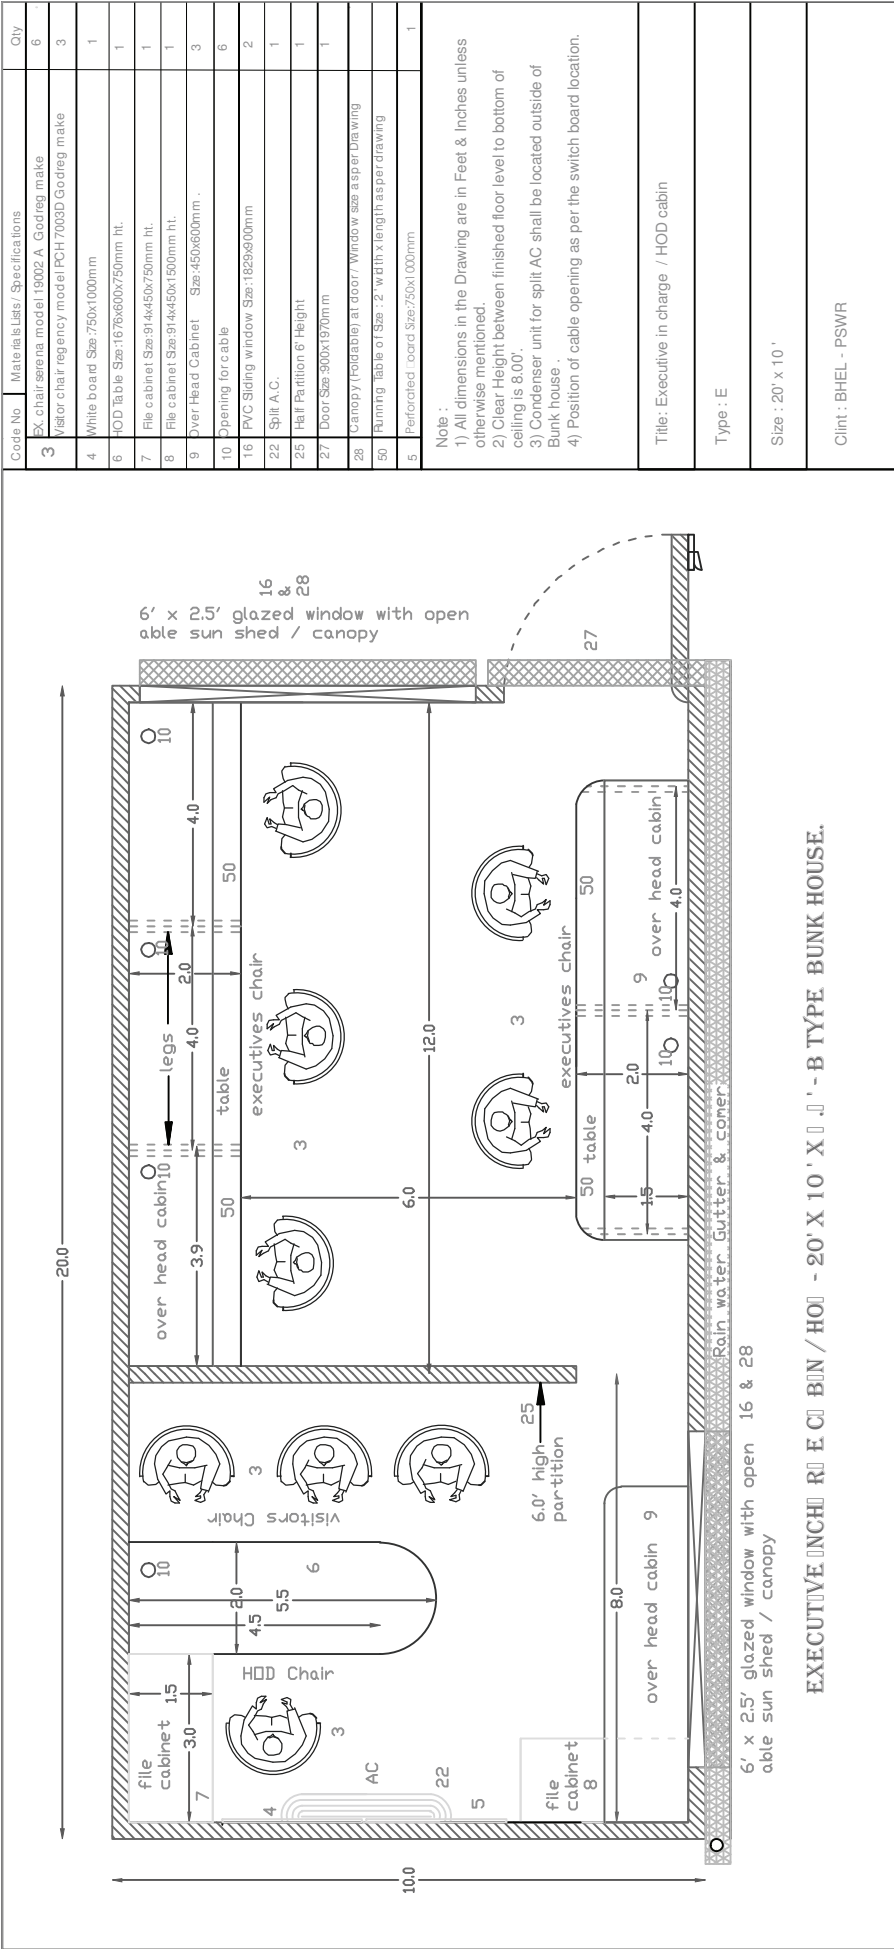


EXECUTIVE BUNK HOUSE - 20' X 10' X 10' - B TYPE BUNK HOUSE.

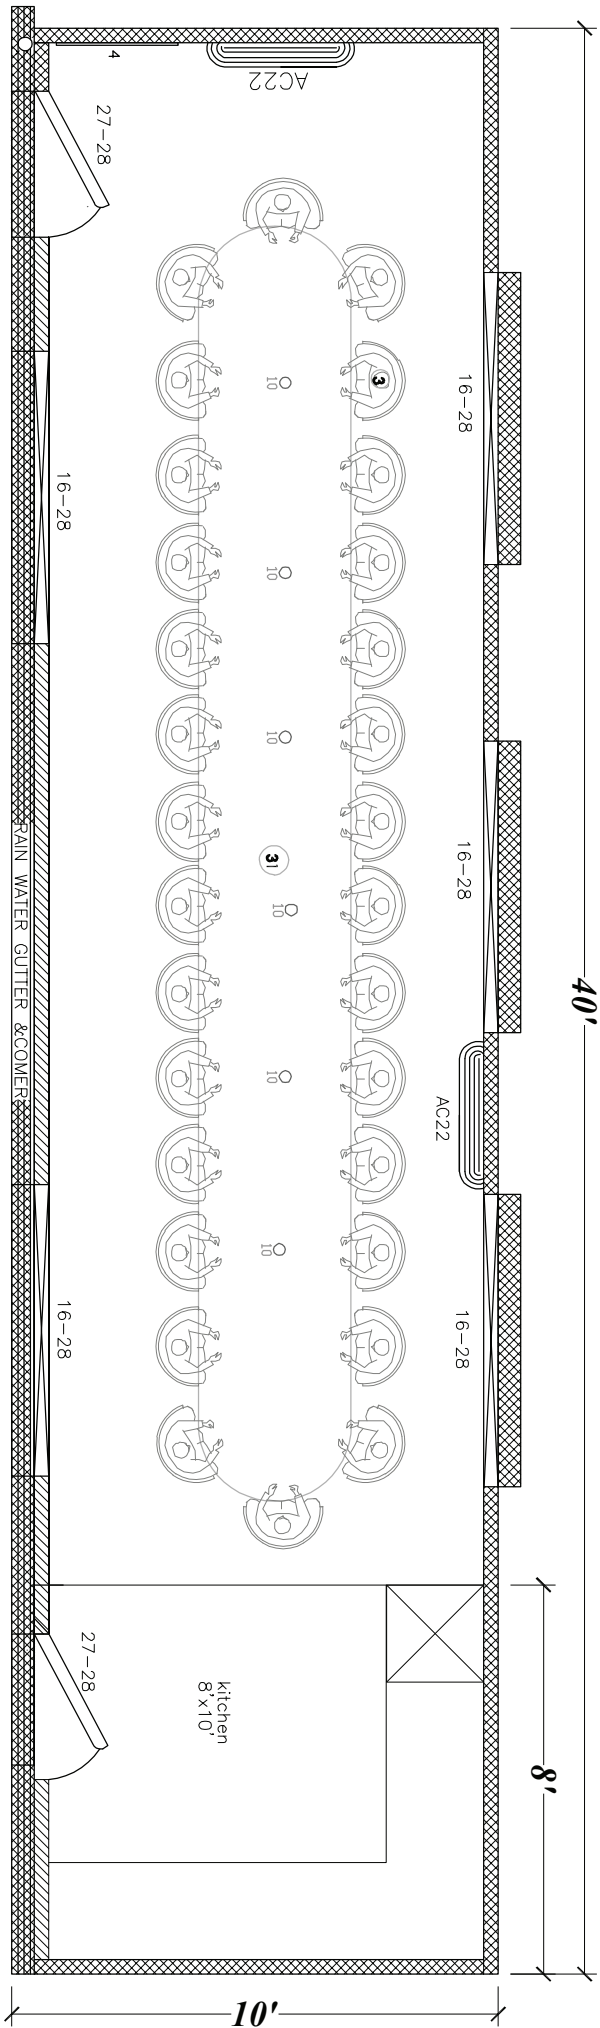

CONFERENCE HALL 40'X10'-D TYPE

- Note :
- 1) All dimensions in the Drawing are in Feet & Inches unless otherwise mentioned.
 - 2) Clear Height between finished floor level to bottom of ceiling is 8.00'.
 - 3) Condenser unit for split AC shall be located outside of Bunk house .
 - 4) Position of cable opening as per the switch board location.

4	WHITE BOARD SIZE:750X1000mm	1	22	SPLIT AC	2	TITLE : Conference Hall
16	PVC SLIDING GLAZED WINDOW SIZE:1829X750mm	5	28	canopy (foldable) at door/window size as per drawing	7	TYPE : D
3	EX. Chair sereno model 19002 A Godreg make Model No. 1	27	DOOR SIZE =900X1970mm	2	SIZE :40'X10'	
10	visitor chair regency model PCH 7003D Godreg make Model no.	29	31	CONFERENCE TABLE SIZE:8840X1060X600height	1	Clint :BHLL-PSWR
	OPENING FOR CABLE AS PER DRAWING	6				

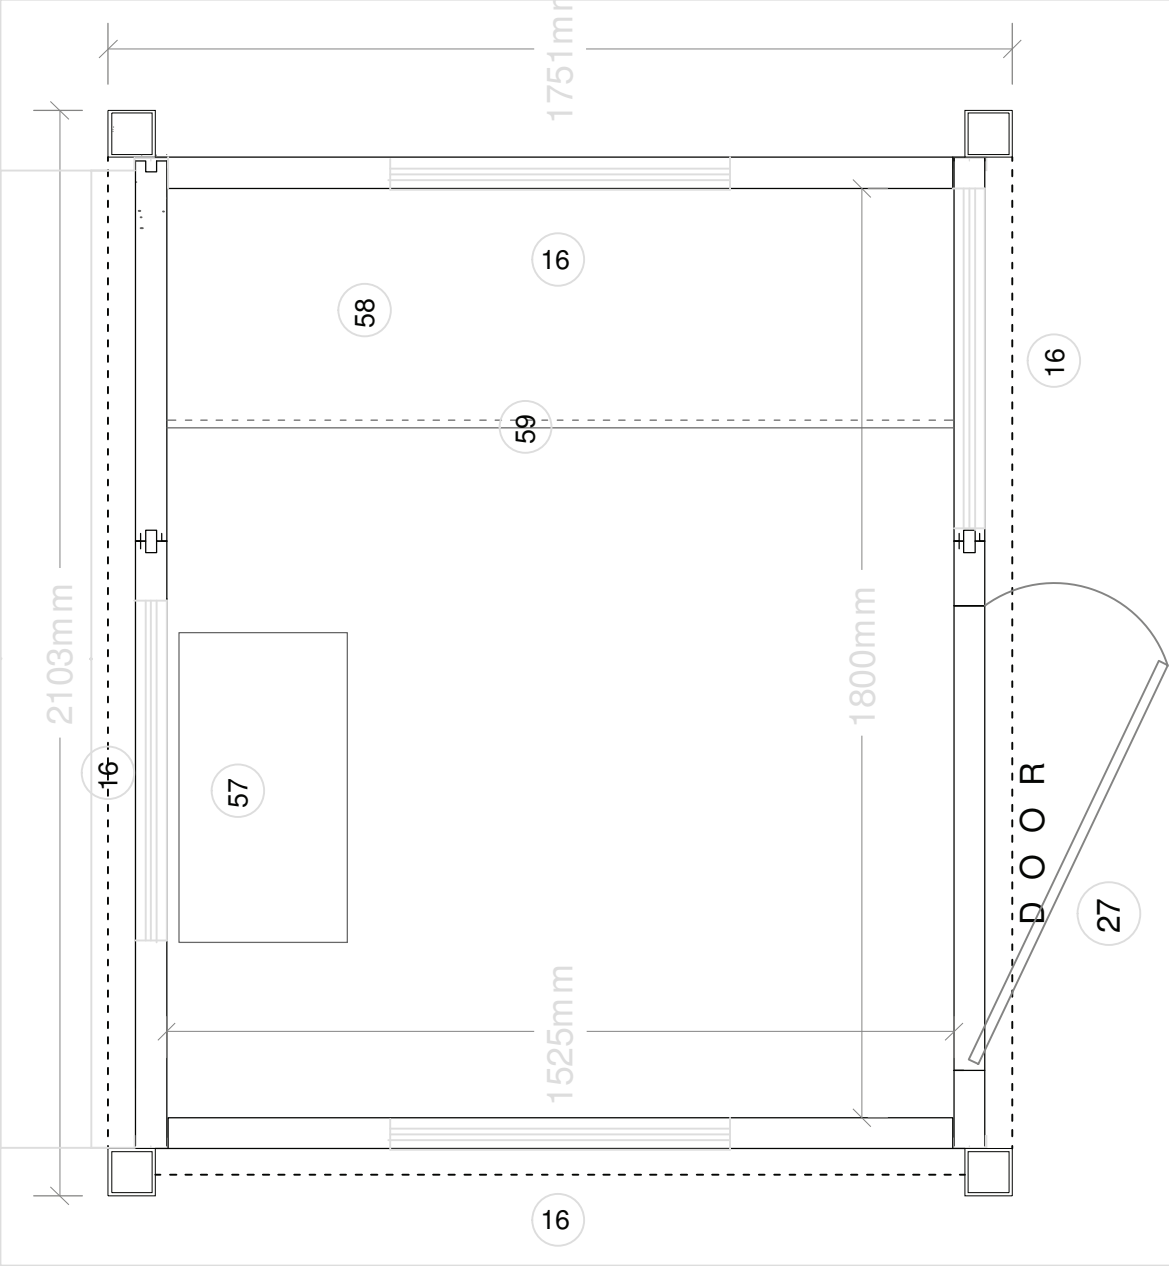

SECURIT C B Size: 1x1 Type: L BHEL PSWR	16	PVC Sliding Glazed window Size:585x800mm	4
	27	Door Size :900x1970mm	1
	57	Lockable shelves Size:600x325x750mm ht.	1
	58	Table Size :1525x450x750mm ht.	1
	59	Over head Cabinete Size :1525x450x600mm ht.	1