


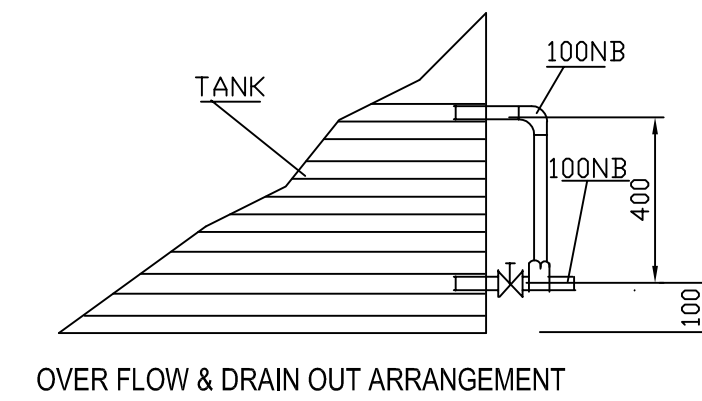

18	NON RETURN VALVE AT OILET OF PUMPS	150 NB- 2 NOS	APPRVD MAKE	CI
17	BRASS NOZZLES- $\frac{3}{8}$ " FEMALE THREAD- 3MM ORIFICE	2800 NOS	FLE	BRASS
	CONNECTION PIPES	LOTS	TATA	IS-1239/MS
15	Y- STRAINER- NB	300 NB- 1 - NO	FLE	CI
14	GATE VALVE AT BYPASS OF STRAINER	200 NB- 2NOS	APPRVD MAKE	CI
13	GATE VALVE AT INTLET OF PUMP -NB	200 NB- 1NO		
12	GATE VALVE AT OUTLET OF PUMP -NB	150 NB		
11	DRAINOUT SOCKET WITH GATE VALVE	100NB 1 NO		
10	QUICK FILL &MAKE UP SOCKET WITH GATE VALVE & FLOAT VALVE	100NB 1 +1NO		
9	CAT LADDER	8.5M LGX500 (W)	FLE	ISA-40X40X6
8	AIR DISTRIBUTOR LOUVRE- S- BEND	8.5MX8M (HX)75 MM	FLE	IS- 1079- MS
7	PUMP(4 W+1 S)-HORIZONTAL SPLIT CASING- AT 40 M HD-	250 CMH WITH MOTOR- 40 KW - 4 POLE	KSB/KIRLOSKAR /MATHER PLATT	
5	ACCESS DOOR	800X600- 2 NOS	FLE	MS
4	SPRAY SET PIPE	8.5 M LONG-100 NB- 6 NOS & VERTICAL MEMBERS WITH 65 NB PIPES	FLE	IS-1239
3	MIST ELIMINATOR	8500WX 8100 H X 200 D	FLE MM AQUA	 AL/PVC
2	TANK- CAP- 24 M3 AIR WASHER TANK - MASONRY	5700 L X 8500 W 600 H	BHEL	MASONRY
1	AIR WASHER CHAMBER - MASONRY	8500WX 8000 H X 5700 L	BHEL	MASONRY
SL NO	DESCRIPTION	CAP- 1000000 CMH	MAKE	MATERIAL
	CAPACITY & SYS.SL NOS.	CAPACITY & SYS. NOS.		

8 POCKETS
100X100X100 DEEP
1200
800
200 310 600 300 200
FOUNDATION PUMP AT + 150 LVL
225
F.F.L.
SEC.-ELV AT H-H

378
390
210
200 310 600 300 200
1610
800
200 350 200


AIR WASHER HORIZONTAL SPLIT CASING PUMPS (1W + 1S)

SLD PIPE FOR AIR WASHER

PIPE SIZING SHALL BE AS PER GS-02

1	T G BLDG		1000000	15	90	4	FAW-1000	300NB	100NB	100 NB	100NB	100NB	5000 APPROX.	23000
SL NO	PREMISES	SYS. NO	AIR CAP CMH	PRESS. DROP MM WG	SAT EFF %	VEL M/SEC	MODEL	DEL PIPE	QUICK FILL	OVER FLOW	MAKE UP	DRAIN OUT	WT(KGS) OF PIPES, VALVES & NOZZLES	WT(KGS) OF WATER

CATEGORY OF DRG.		APPROVAL ✓		INFORMATION		RECORD		REFERENCE	
CUSTOMER :		ISCO STEEL PLANT, BURNPUR, WB 2.5 MTPA NEW STREAM EXPANSION							
CONSULTANT :		MECON LIMITED मेकॉन लिमिटेड							
JOB NO:		ISP-BHEL-IXO11-009-27-DE-00005							
TYPE OF PRODUCT		POWER & BLOWING STATION STEEL AUTHORITY OF INDIA							
OR		ISCO STEEL PLANT, BURNPUR							
NAME OF CUSTOMER/PROJECT		भारत भारती BHARAT HEAVY ELECTRICALS LTD. HYDERABAD							
DEPT.	UNTL. DIMS. GR. C/M/M/F		SCALE NTS	WEIGHT KG	REF. TO ASSY. DRG.	ITEM NO.	NO. OF ITEMS	REV.	
CODE				-NA-	-NA-	-NA-	-NA-	00	
TITLE				CARD CODE	DRAWING NO. S10-24507/GA/AW-100000-RO				REV. 00
GA DRAWING FOR AIR WASHER				NA	SHT. NO. 01				NO. OF SHT. 01

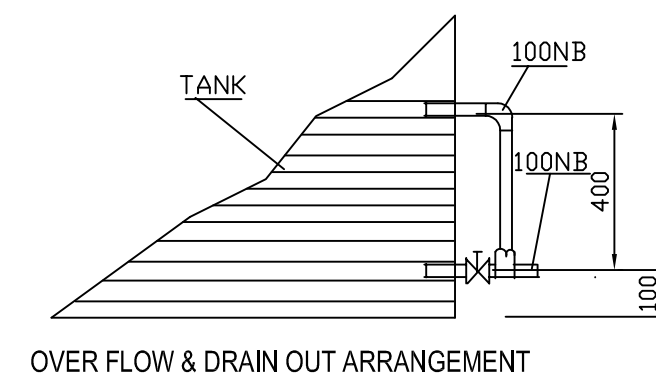

UNION FLANGE FITTINGS SHALL BE PROVIDED
IN RECIRCULATING PIPELINE NEAR VALVES
PIPE FITTINGS FOR MAINTENANCE
DESIGN PARAMETERS:
SATURATION EFFICIENCY-90%
PRESSURE DROP-15MMWG
FACE VELOCITY ACROSS AIR WASHER 3.7 M/SEC
ALL DIMENSIONS ARE IN MM UNLESS OTHERWISE MENTIONED

NOTES:

18	NON RETURN VALVE AT OITLET OF PUMPS	100 NB- 2 NOS	APPRVD MAKE	CI
17	BRASS NOZZLES- $\frac{3}{8}$ " FEMALE THREAD- 3MM ORIFICE	700 NOS	FLE	BRASS
	CONNECTION PIPES	LOTS	TATA	IS-1239
15	Y- STRAINER- NB	200 NB- 1 - NO	FLE	CI
14	GATE VALVE AT BYPASS OF STRAINER	200 NB- 2NOS	APPRVD MAKE	CI
13	GATE VALVE AT INTLET OF PUMP -NB	200 NB- 1NO		
12	GATE VALVE AT OUTLET OF PUMP -NB	150NB		
11	DRAINOUT SOCKET WITH GATE VALVE	100NB 1 NO		
10	QUICK FILL &MAKE UP SOCKET WITH GATE VALVE & FLOAT VALVE	80NB 1 +1NO		
9	CAT LADDER	5M LGX500 (W)	FLE	ISA-40X40X6
8	AIR DISTRIBUTOR LOUVRE- S- BEND	5MX3.6M	FLE	IS- 1079- MS
7	PUMP(1W+1 S)-HORIZONTAL SPLIT CASING- AT 40 M HD	250 CMH WITH MOTOR- 40 KW - 4 POLE	KSB/KIROSOKAR /MATHER PLATT	
5	ACCESS DOOR	800X600- 2 NOS	FLE	MS
4	SPRAY SET PIPE	5 M LONG-80 NB- 3 NOS & VERTICAL MEMBERS WITH 65 NB PIPES	FLE	IS-1239
3	MIST ELIMINATOR	5000WX 3700 H X 200 D	FLE	
			MM AQUA	AL/PVC
	TANK- CAP- 13.5 M3	5300 L X 5000 W 600 H	BHEL	MASONRY
2	AIR WASHER TANK - MASONRY			
1	AIR WASHER CHAMBER - MASONRY	5000WX 3600 H X 5300 L	BHEL	MASONRY
SL NO	DESCRIPTION	CAP- 240000 CMH	MAKE	MATERIAL
	CAPACITY & SYS.SL NOS.	CAPACITY & SYS. NOS.		

8 POCKETS
1200
100X100X100 DEEP
55 350 155
200 310 600 300 200
800
H-H


FOUNDATION PUMP AT + 150 LVL

FFL

SEC.-ELV AT H-H

378
210
390
200 310 600 300 200
225
1610
800
200 350 200

AIR WASHER HORIZONTAL SPLIT CASING PUMPS (1W + 1S)

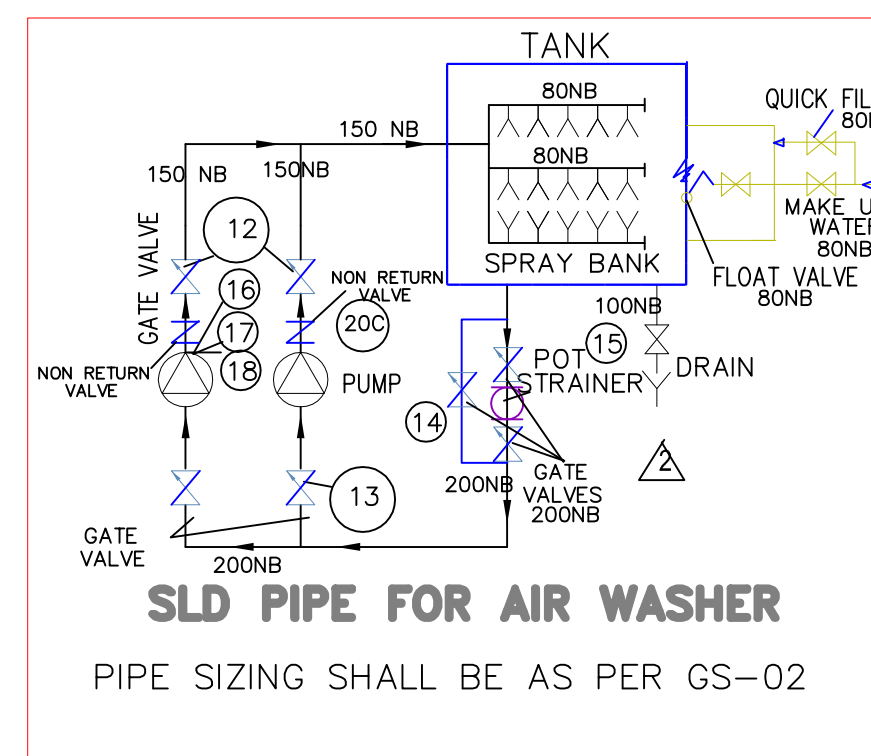

TECHNICAL SPECIFICATION

1	PREMISES		240000	15	90	3	FAW-240	200NB	80NB	80 NB	80NB	100NB	3500 APPROX	13000
SL NO	PREMISES	SYS. NO	AIR CAP CMH	PRESS. DROP MM WG	SAT EFF %	VEL M/SEC	MODEL	DEL PIPE	QUICK FILL	OVER FLOW	MAKE UP	DRAIN OUT	WT(KGS) OF PIPES, VALVES & NOZZLES	WT(KGS) OF WATER

CATEGORY OF DRG.		APPROVAL ✓		INFORMATION		RECORD		REFERENCE	
CUSTOMER :		IISCO STEEL PLANT, BURNPUR, WB 2.5 MTPA NEW STREAM EXPANSION							
CONSULTANT :		MECON LIMITED मेकॉन लिमिटेड							
JOB NO: ISP-BHEL-IX011-009-27-DE-00005									
TYPE OF PRODUCT OR		POWER & BLOWING STATION STEEL AUTHORITY OF INDIA IISCO STEEL PLANT, BURNPUR							
NAME OF CUSTOMER/PROJECT									
भारतीय BHEL		BHARAT HEAVY ELECTRICALS LTD. HYDERABAD		DRN. D. MUKHERJEE CHD. S. BARMAN APPD. P. K. SARKAR		SIGN.		NO/D VAR.	
SEPT.		UNITS DIM. G/MMMF		SCALE NTS		WEIGHT (KG) -NA-		REF. TO ASSY. DRG. -NA-	
CODE						ITEM NO -NA-		ITEMS -NA-	
TITLE		CARD CODE NA		DRAWING NO. S10-24507/GA/NA-240000/R0 SHT NO. 01 02 
GA DRAWING FOR AIR WASHER									