

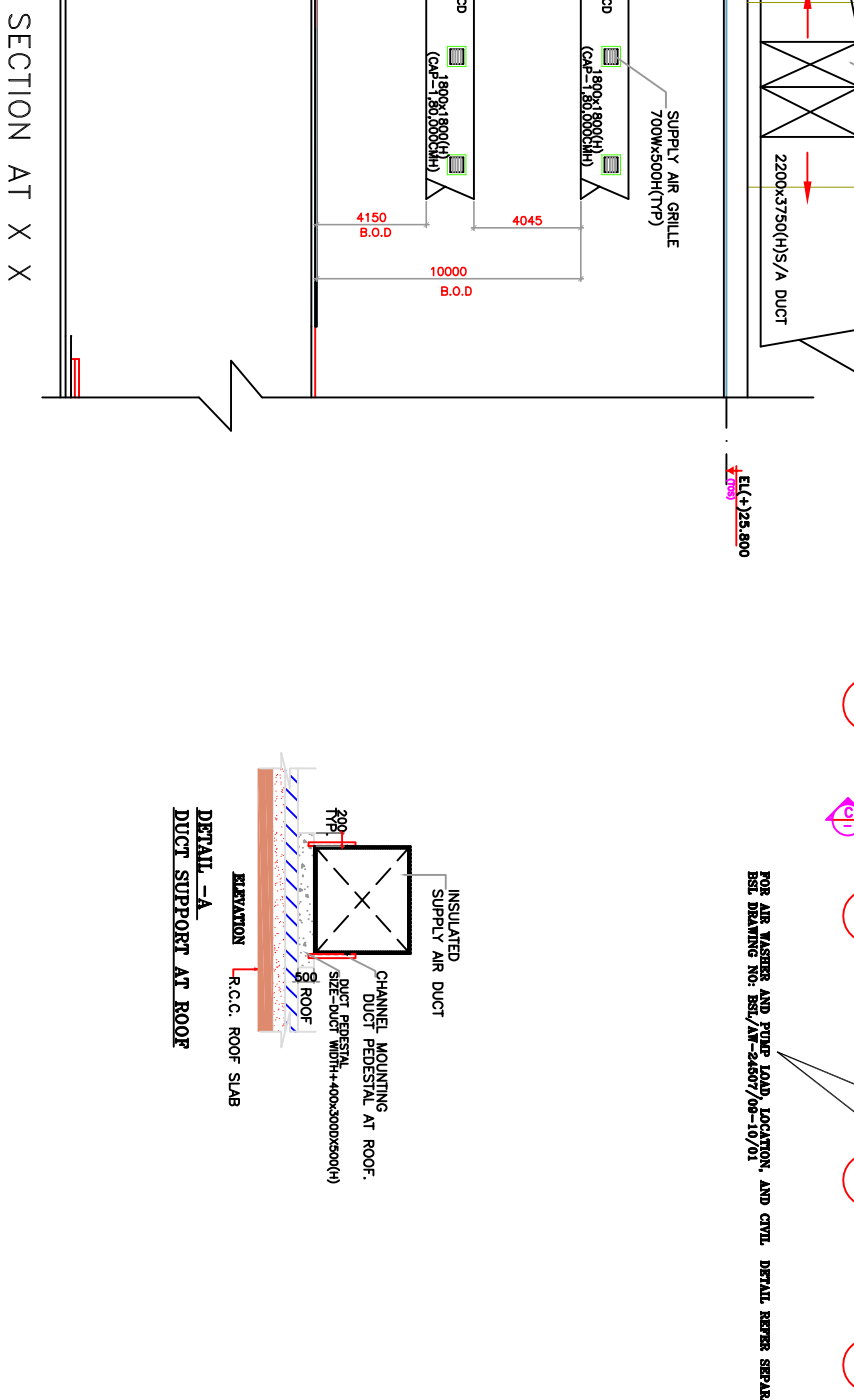
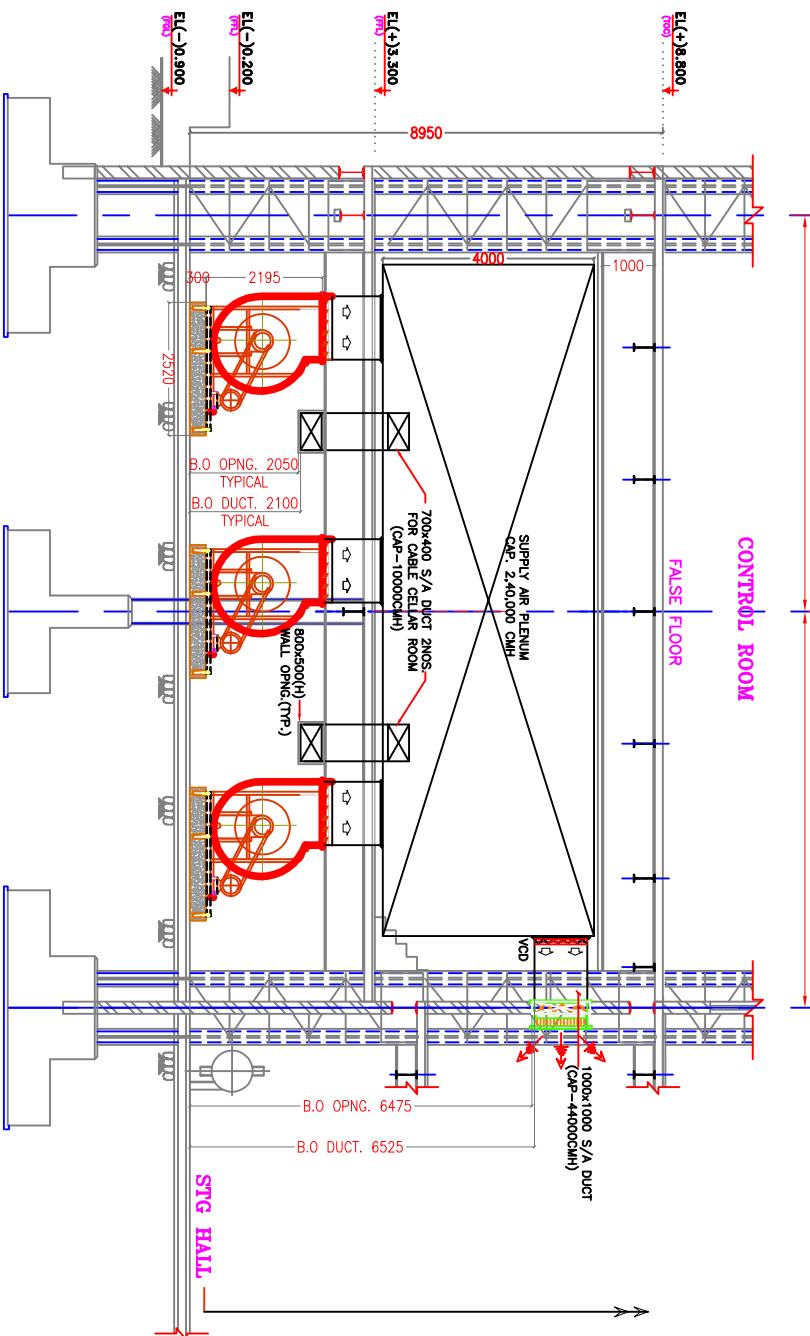
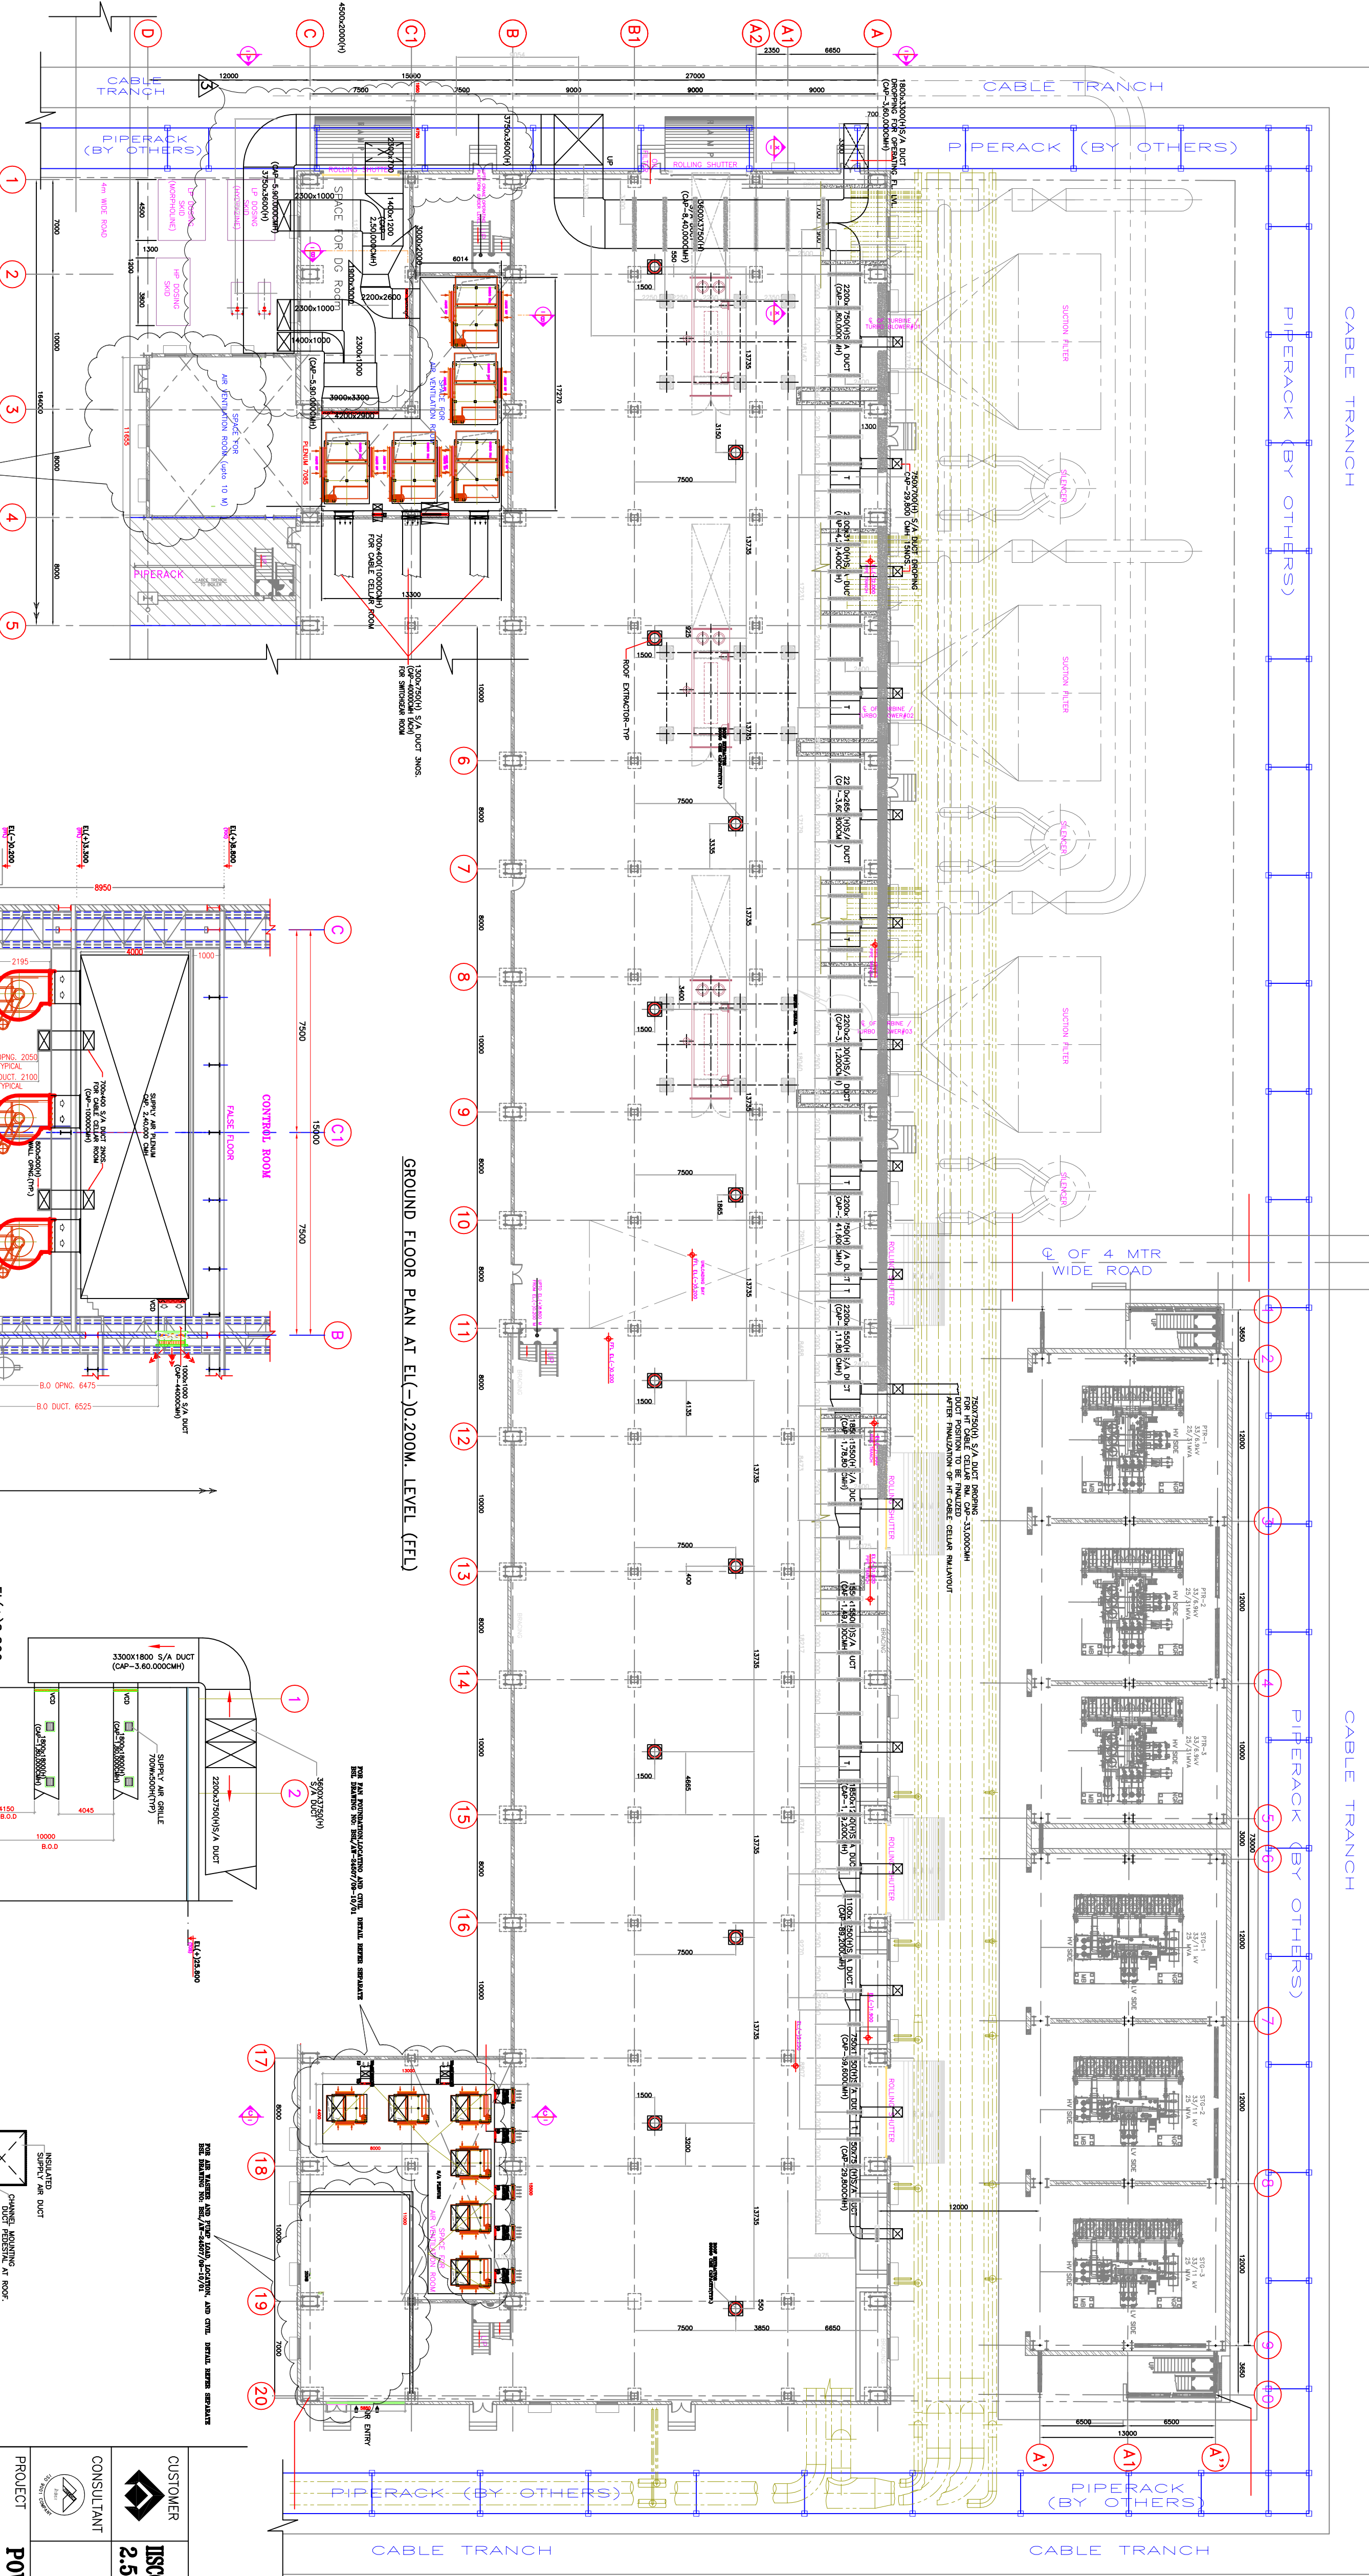


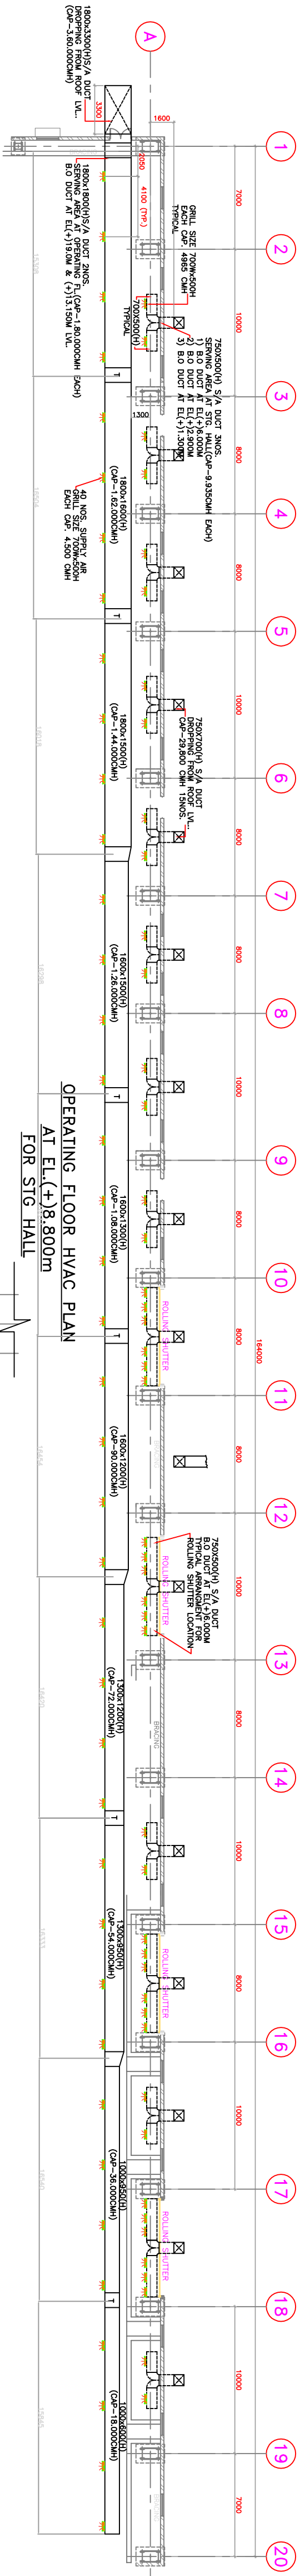

GENERAL DIMENSIONAL LIMITS, FITS & TOLERANCES AS PER HY0230261

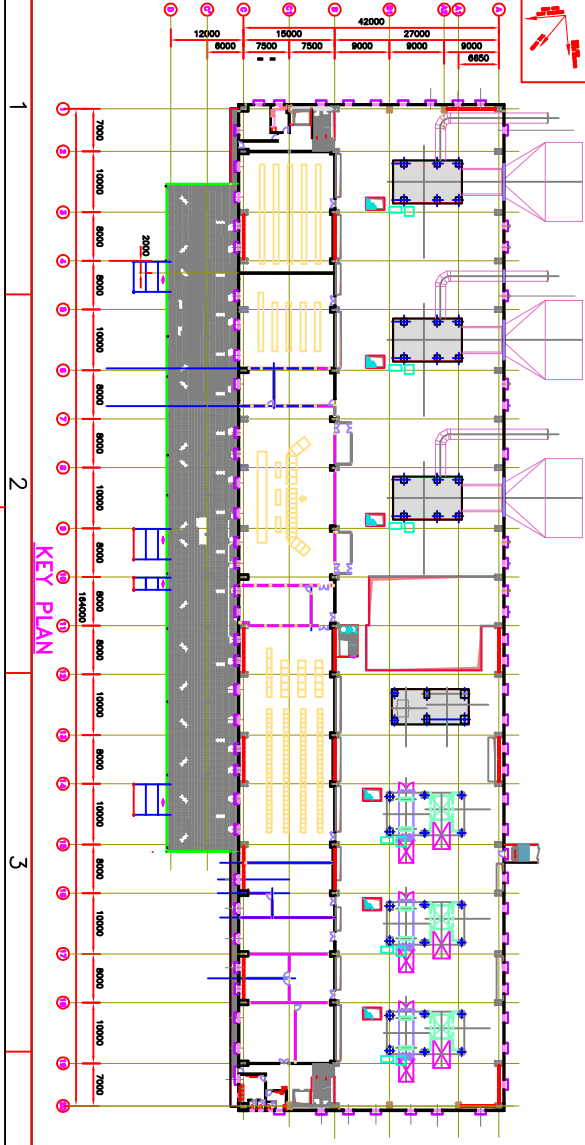

- NOTES:**
1. ALL DIMENSIONS ARE IN MM & LEVELS IN M. ALL ELEVATIONS INDICATED IN THE DRAWING WITH RESPECT TO POWER HOUSE FLOOR EL. +0.0 MTR WHICH CORRESPONDS TO RL(+225.5M)
 2. CIVIL WORKS RELATED TO FOUNDATION ETC. SHALL BE IN THE SCOPE OF BEHL.
 3. ALL FRAMES SHALL BE FIXED ON WALLS WITH ANCHOR FASTENERS BY BSL.
 4. THIS DRAWING BASED ON REF. BHL DRAWING NO-0-1-381-01-03126-R2 & 1-38142-05161-R-1
 5. PLEASE PROVIDE AIR TIGHT MAINTENANCE DOOR ON AIR WASHER. WALL WHICH IS REQUIRED IN CASE AIR WASHER FAN IS TO BE TAKEN OUT FROM THE AIR WASHER ROOM FOR DAMAGE OR REPAIRING.
 6. FOR AIR WASHER C.A. REF. SEPARATE DWG.
 7. FOR DUCT FOUNDATION DRG. REF. SEPARATE DWG.
 8. FOR DUCT SUPPORT DETAILS. REF. SEPARATE DWG.

CUSTOMER	ISCO STEEL PLANT, BURUPUR, WEST BENGAL
CONSULTANT	MECON LIMITED
PROJECT	POWER & BLOWING STATION STEEL AUTHORITY OF INDIA ISCO STEEL PLANT, Burupur
CLIENT	BHARAT HEAVY ELECTRICALS LTD HYDERABAD

TITLE: LAYOUT FOR TURBO BLOWER BUILDING
WET PRESSURIZED VENT SYST.

SHEET 1 OF 2