


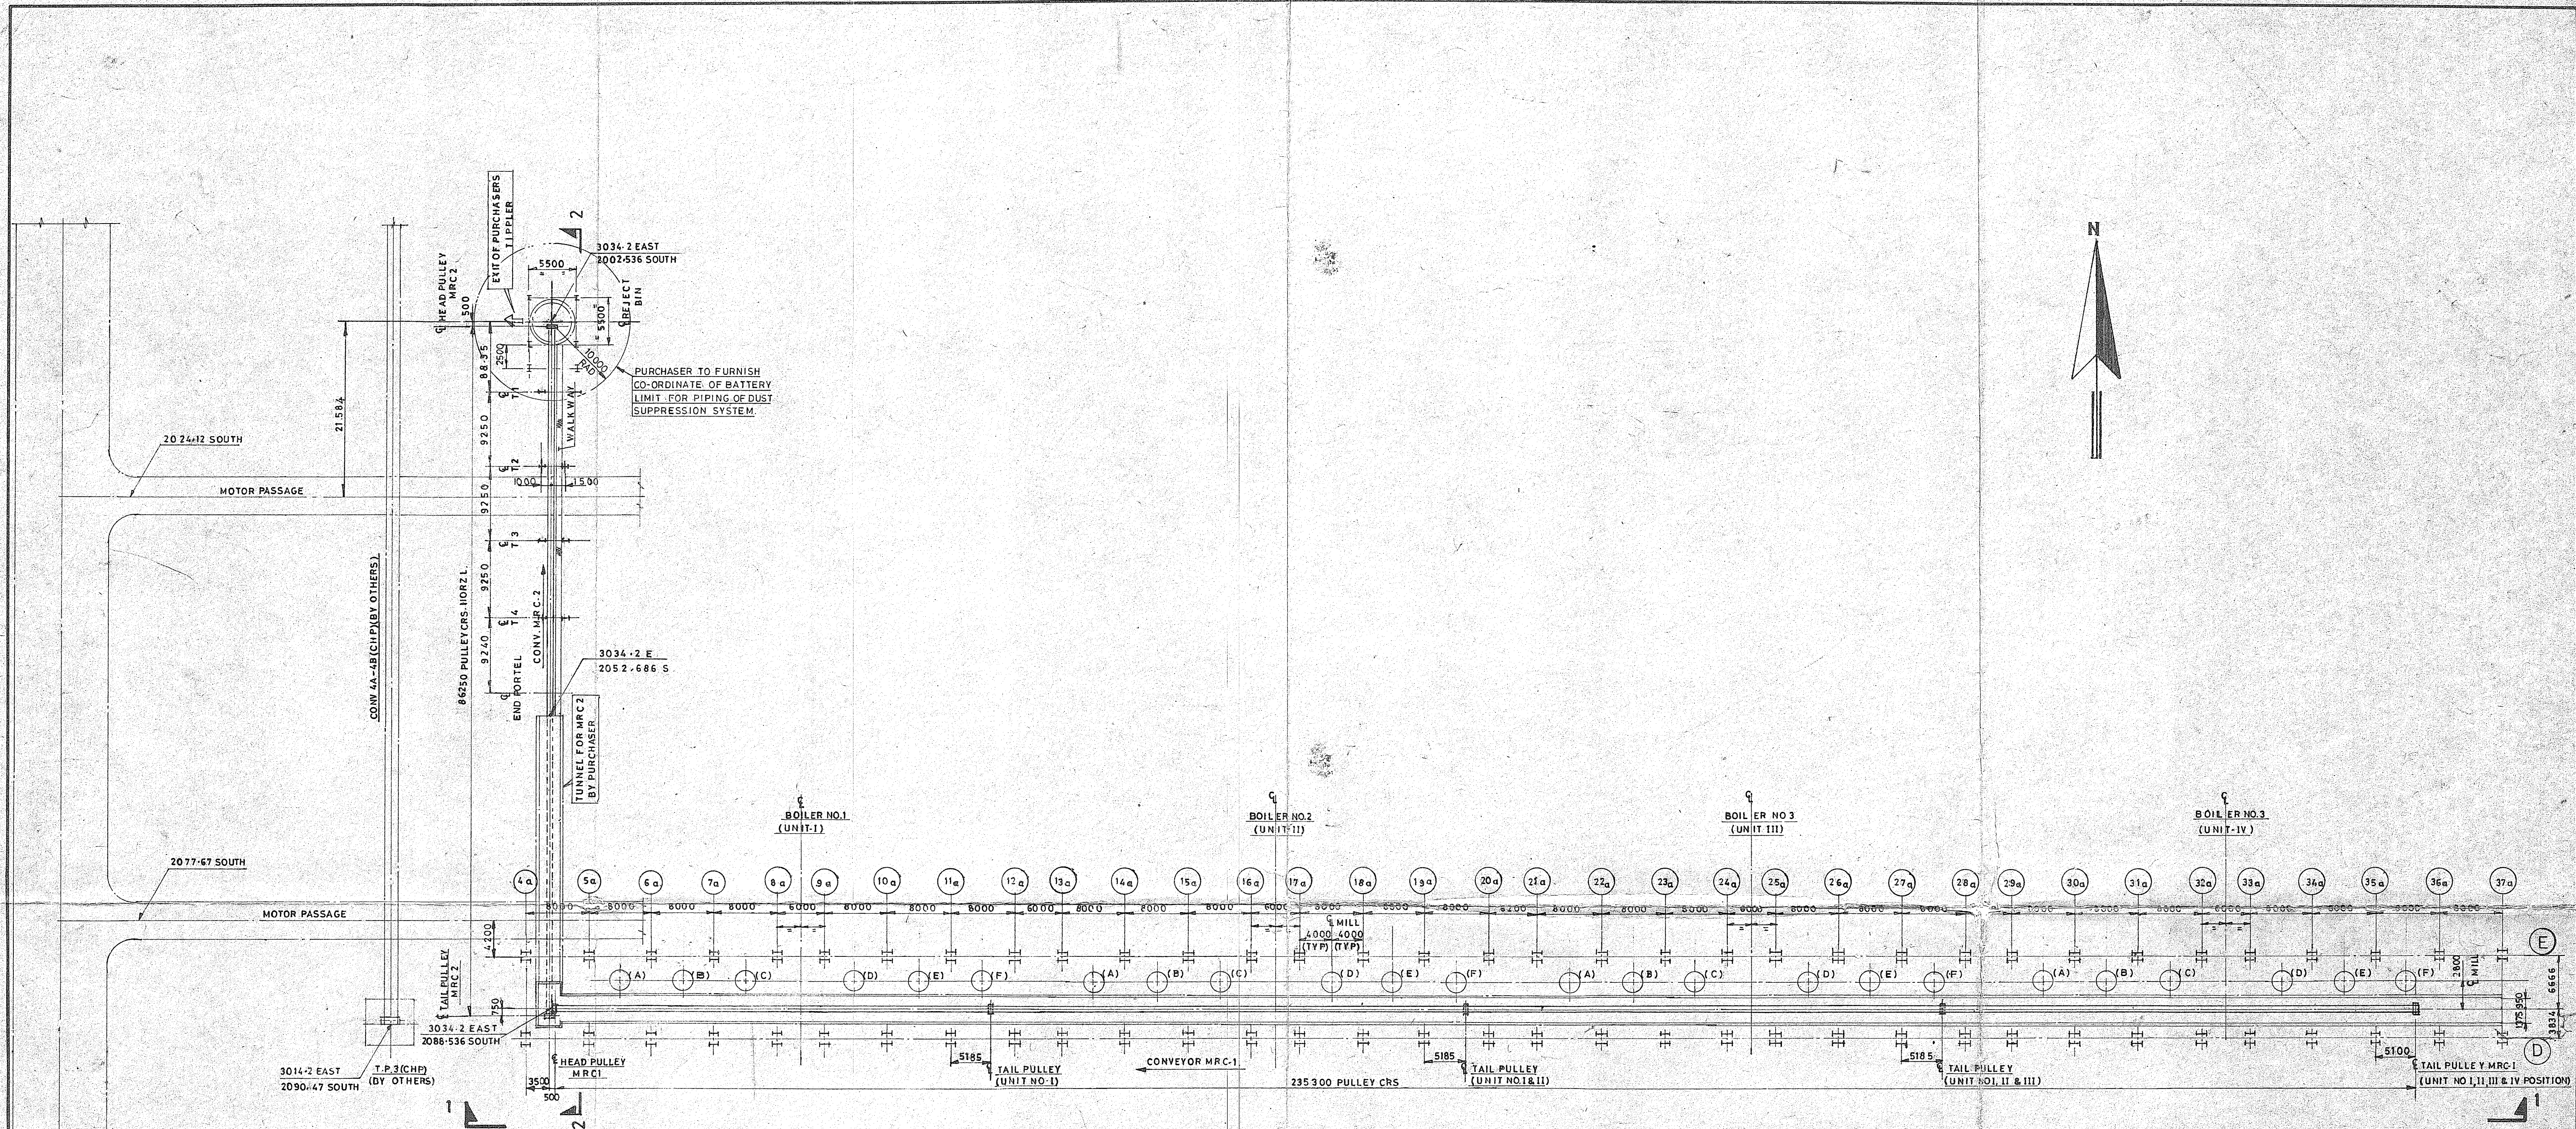

NOTES

THIS DRAWING BASED ON M/S TEPLOELECTROPROEKT DRG. NO. 58-92-C/REV 2 PHASE P/WD SHEET 5 & 8

THIS DRG. TO BE READ IN CONJUNCTION WITH DRG. NO. 0-9002-3 (SHEET 1 OF 2 & 2 OF 2) & DRG. NO. 0-9002-4 FOR VIEW 1-1 REF. DRG. NO. 0-9002-3 (SH. 1 OF 2 & 2 OF 2) AND FOR VIEW 2-2 REFER DRG. NO. 0-9002-4

ALL DIMENSIONS ARE IN MILLIMETRE AND CO-ORDINATES IN METRES

		(V & R H) Mill Power Project	
Signature with date 	II. Approved as noted, forward Final drawing. III. To be resubmitted for approval after incorporating the comments. IV. For information only.		

MARSHALL THIS DRG IS THE SOLE PROPERTY OF "MARSHALL SONS & CO (I) LTD." IT SHOULD NOT BE COPIED OR COMMUNICATED TO ANY PERSON WITHOUT THE WRITTEN APPROVAL OF THE PROPRIETORS.		MARSHALL SONS & CO. (I) LTD., PROJECT DIVISION A4-AMBATTUR INDUSTRIAL ESTATE-MADRAS-600 058	
PROJECT/CUSTOMER MILL REJECT HANDLING SYSTEM-STAGE I UNIT-I TO IV		UNIT NO. DRG. NO. 1-9002-2	
DRN. 6TH.MAR. C.S. CHD. APPD. PROJECTION SCALE 1:2400		TITLE GENERAL LAYOUT (KEY PLAN) REV NO. 0	

REV.	DESCRIPTION	MADE BY	CHD BY	DATE