

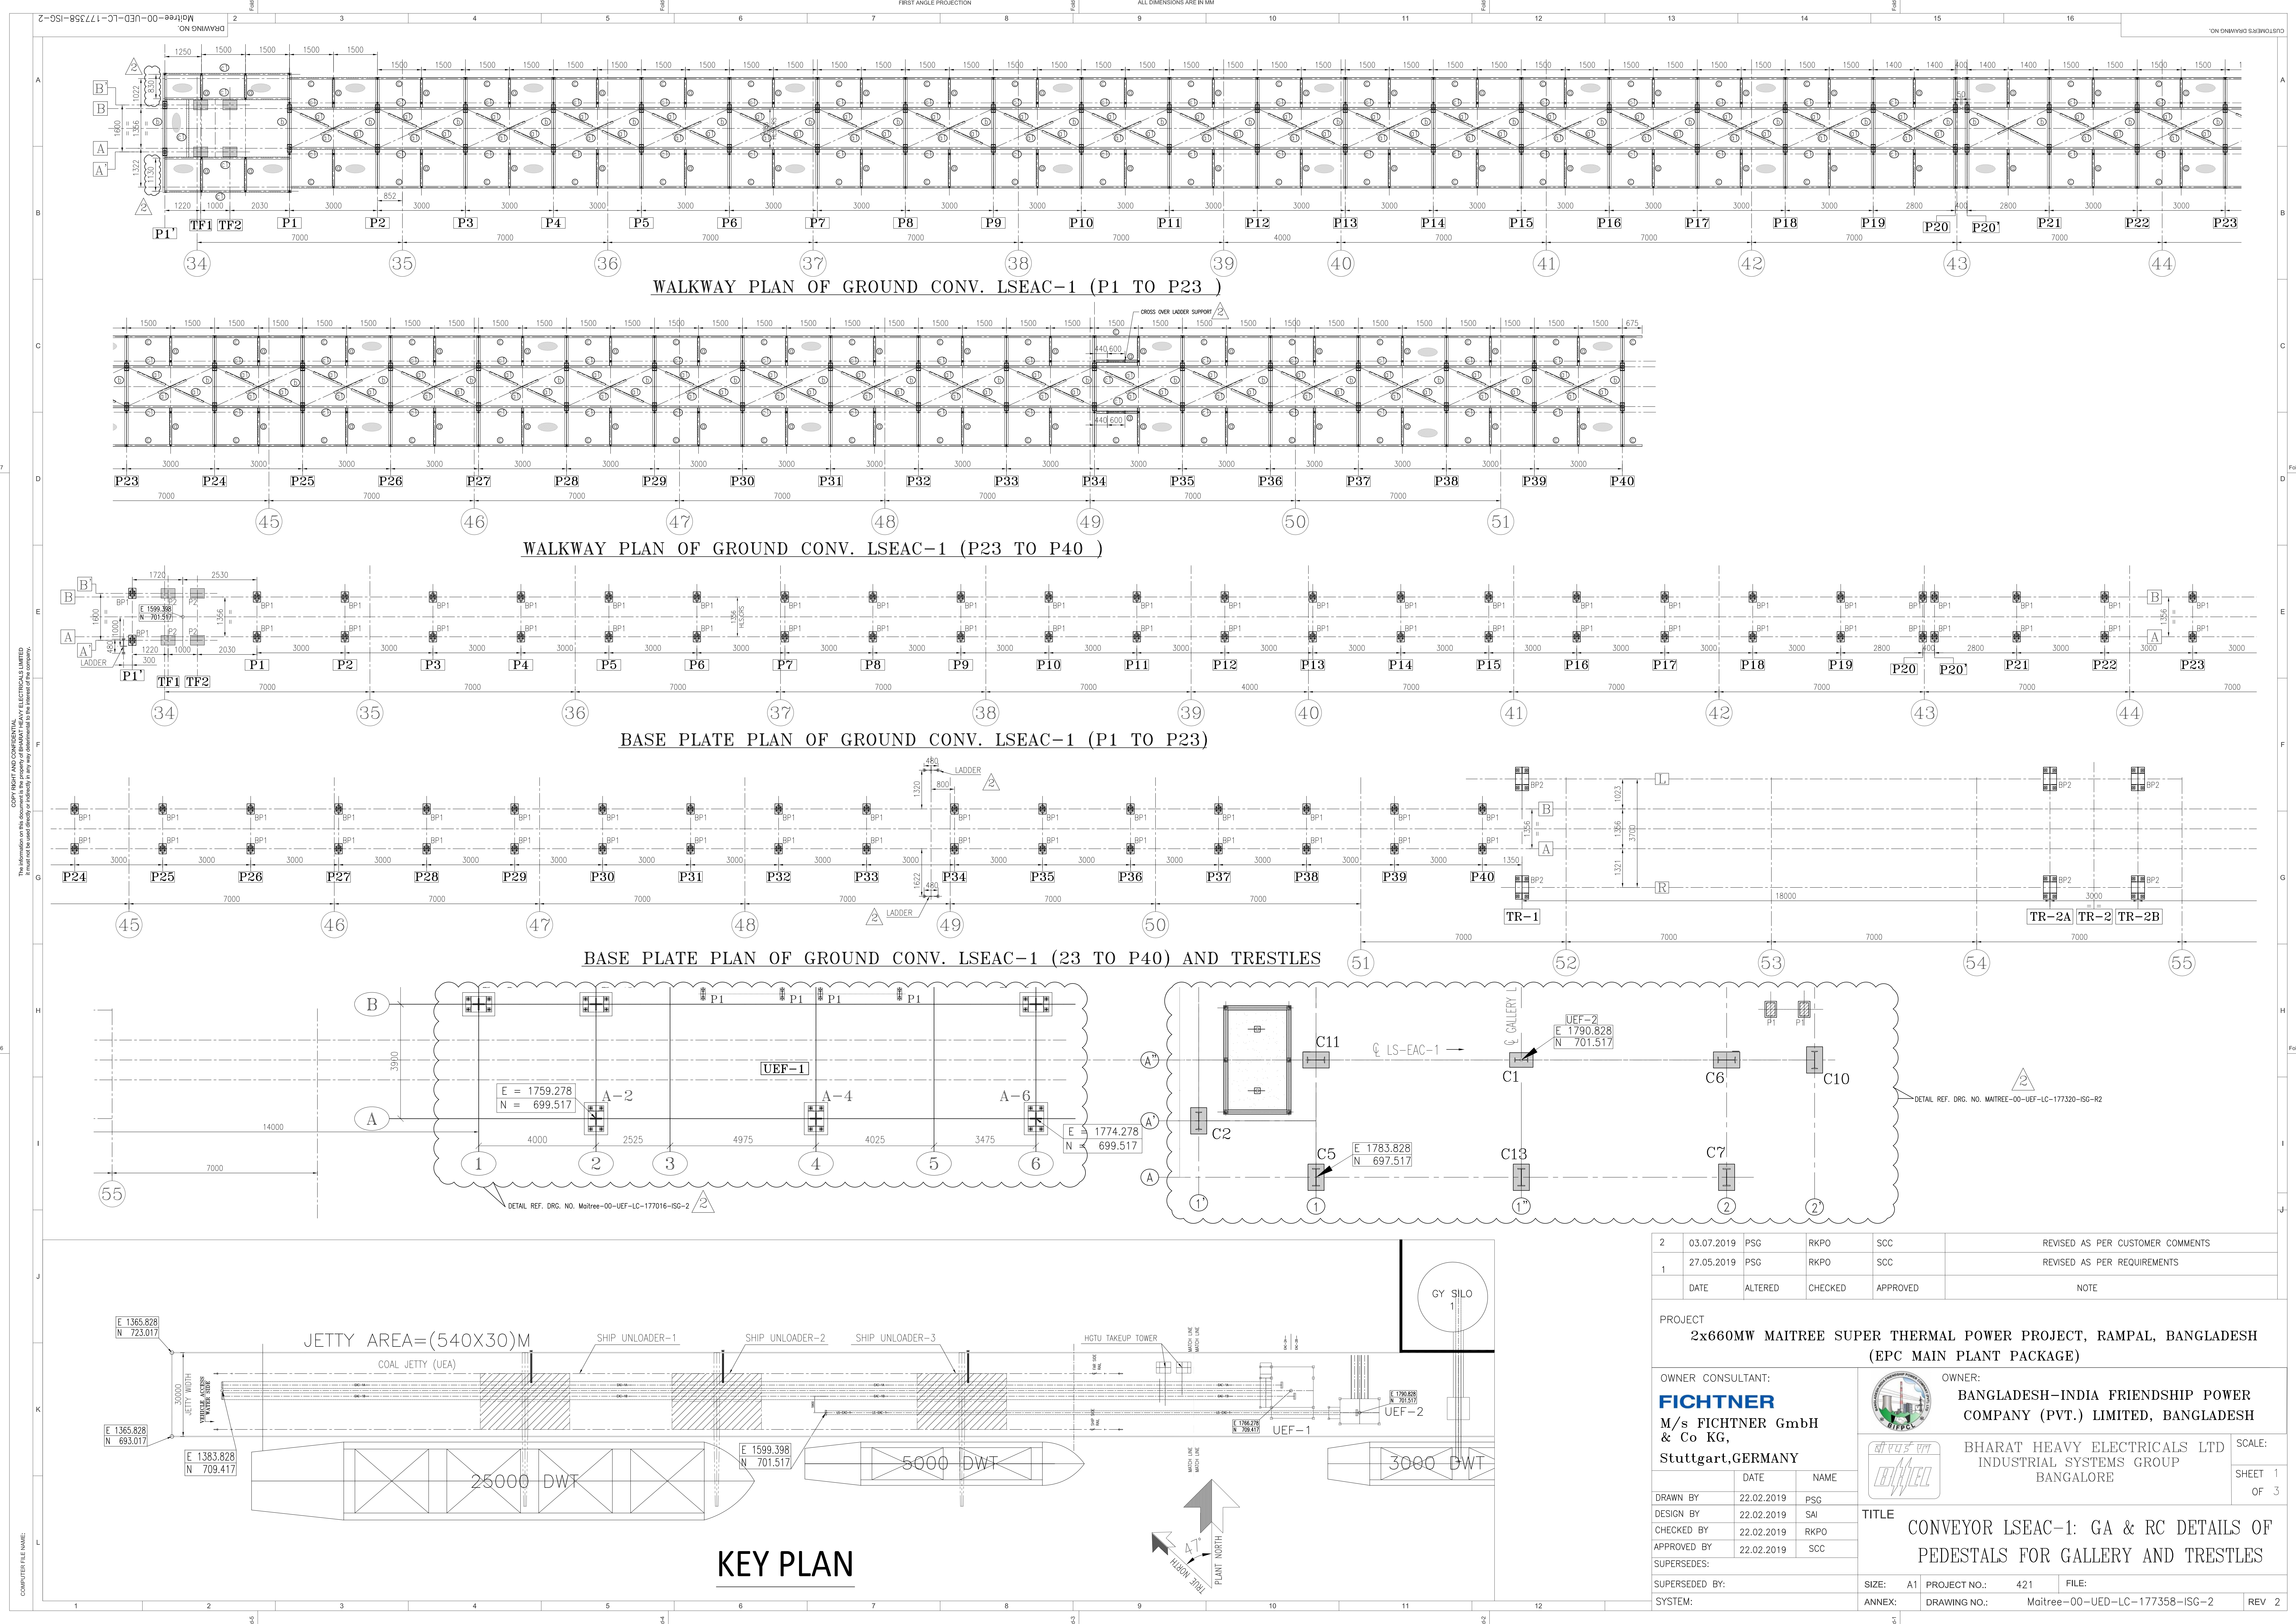


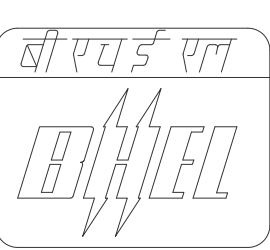

2	03.07.2019	PSG	RKPO	SCC	REVISED AS PER CUSTOMER COMMENTS
1	27.05.2019	PSG	RKPO	SCC	REVISED AS PER REQUIREMENTS
	DATE	ALTERED	CHECKED	APPROVED	NOTE

PROJECT					
2x660MW MAITREE SUPER THERMAL POWER PROJECT, RAMPAL, BANGLADESH (EPC MAIN PLANT PACKAGE)					
OWNER CONSULTANT:			OWNER:		
FICHTNER M/s FICHTNER GmbH & Co KG, Stuttgart,GERMANY			 BANGLADESH-INDIA FRIENDSHIP POWER COMPANY (PVT.) LIMITED, BANGLADESH		
			BHARAT HEAVY ELECTRICALS LTD INDUSTRIAL SYSTEMS GROUP BANGALORE		SCALE:
					SHEET 1 OF 3
			TITLE		
CONVEYOR LSEAC-1: GA & RC DETAILS OF PEDESTALS FOR GALLERY AND TRESTLES					
SUPERSEDED BY:			SIZE: A1	PROJECT NO.: 421	FILE:
SYSTEM:			ANNEX:	DRAWING NO.: Maitree-00-UED-LC-177358-ISC-2	REV 2

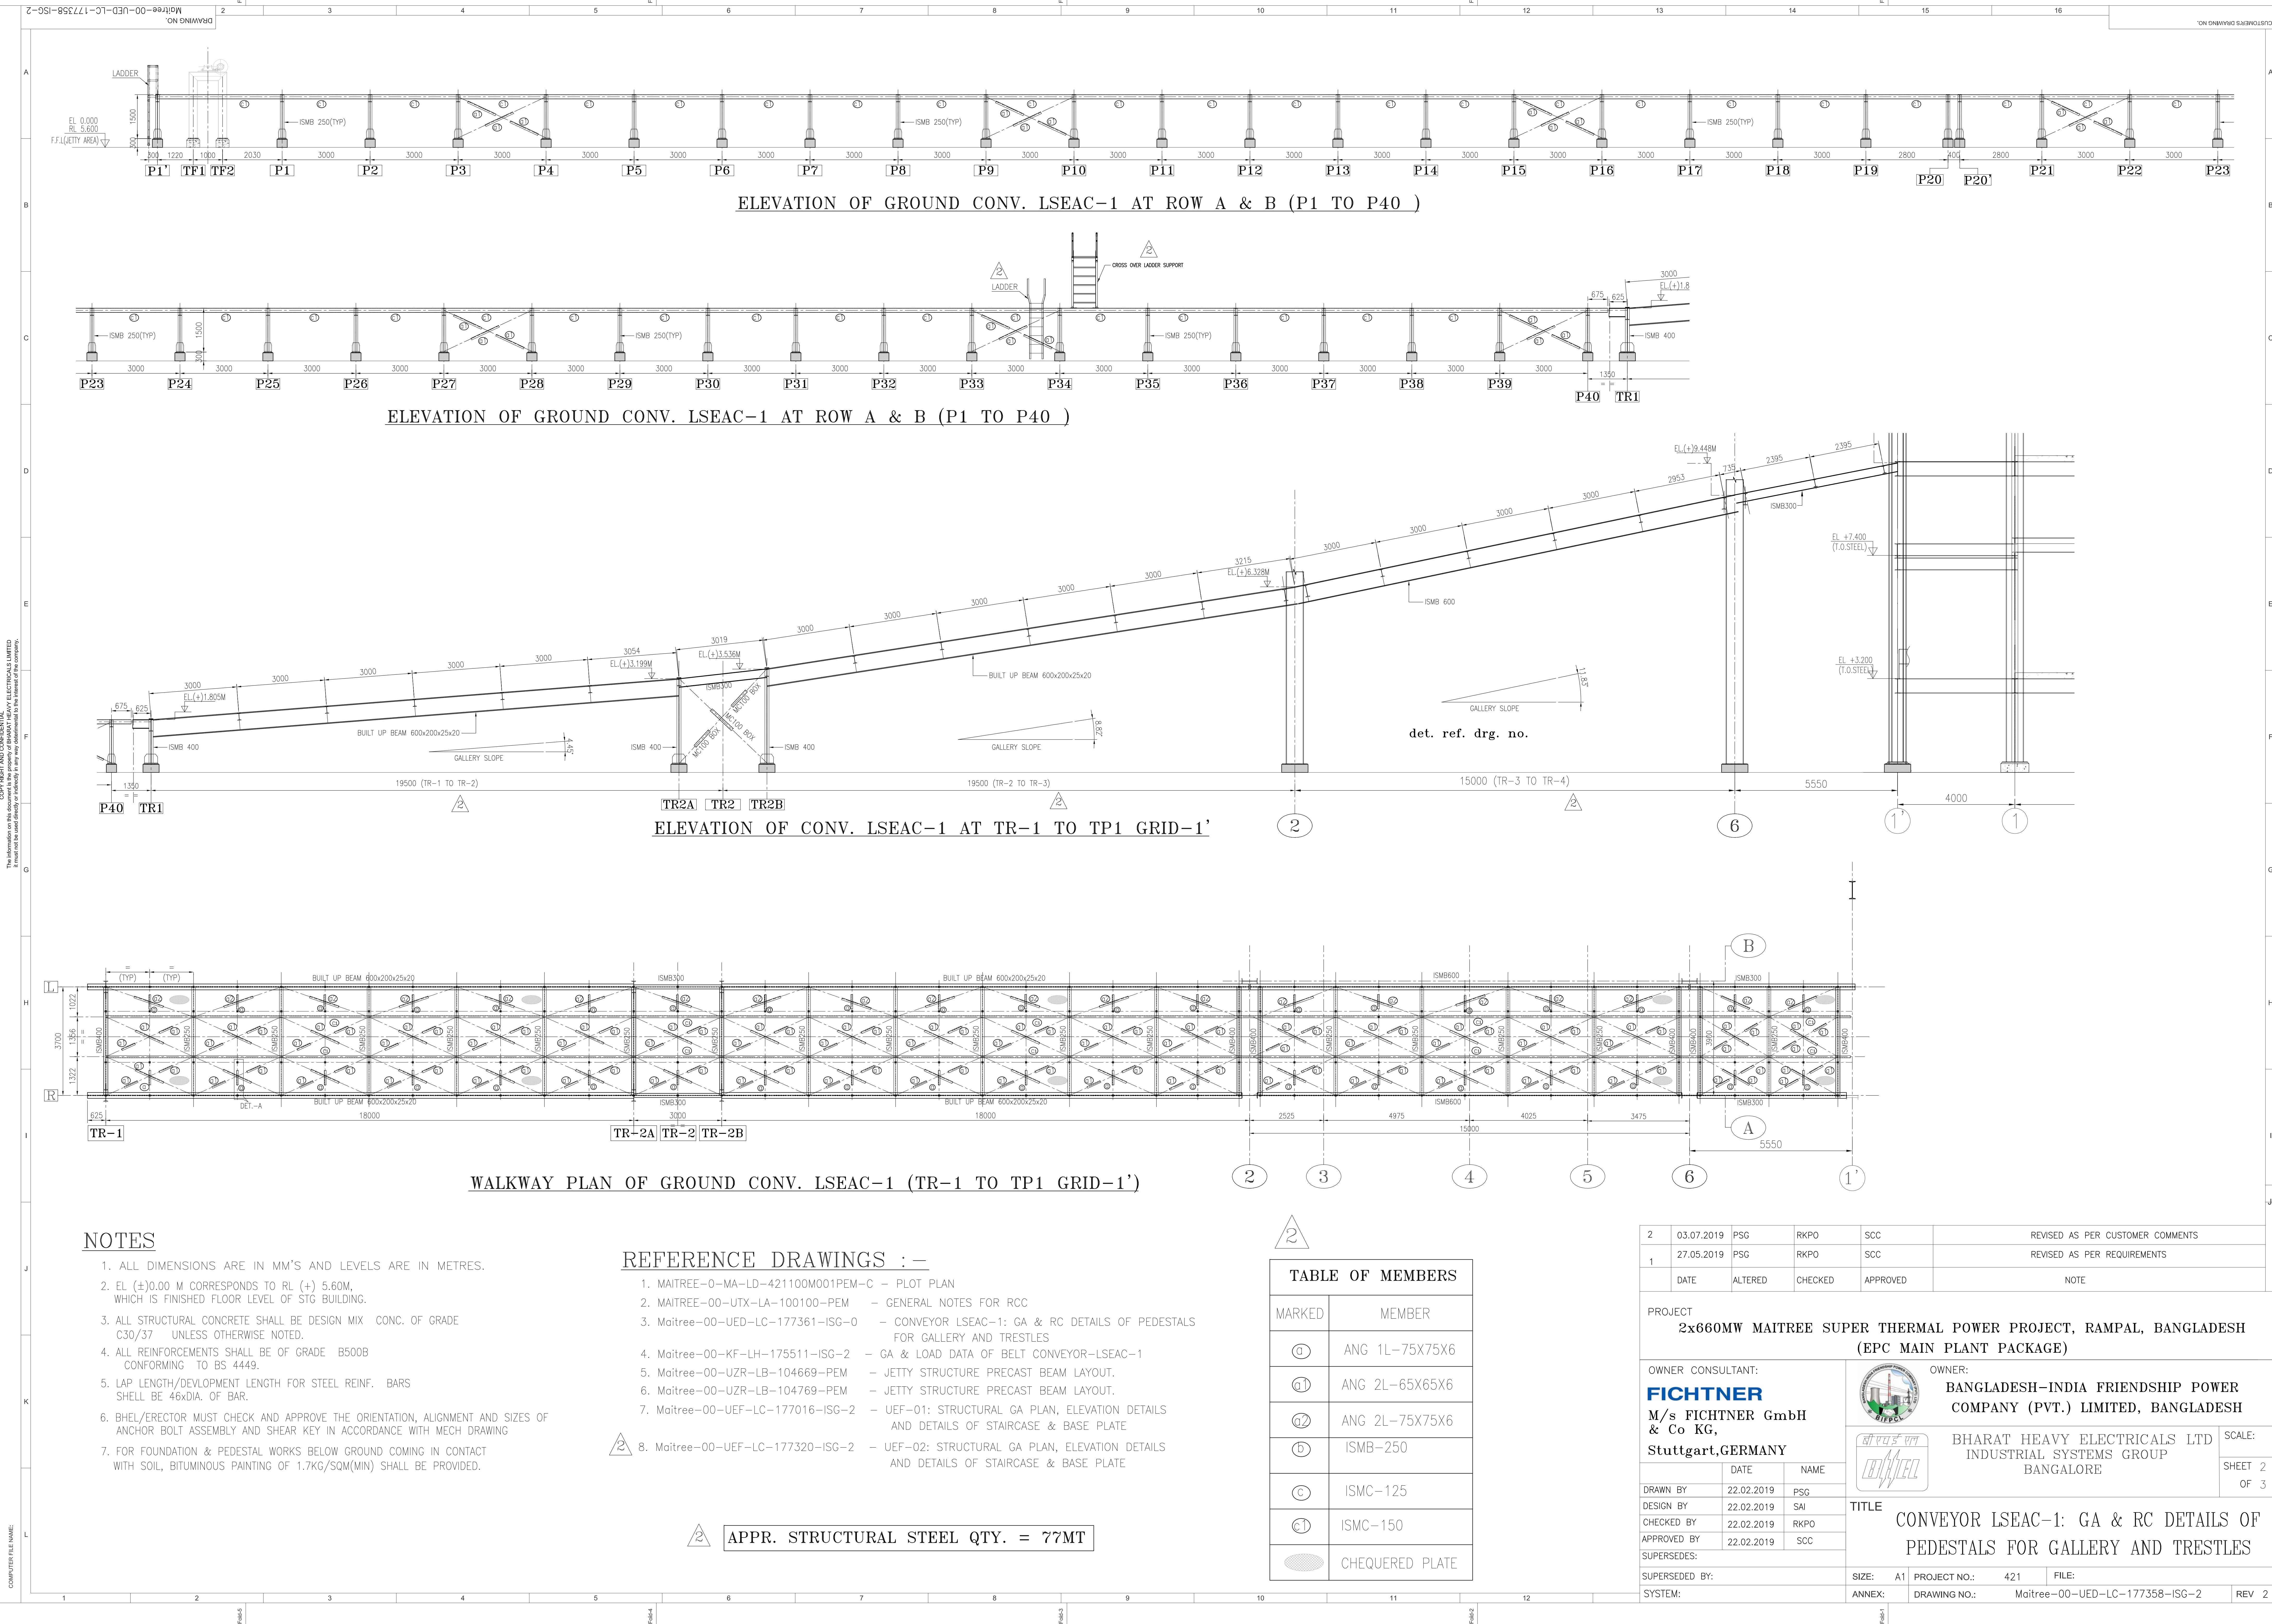

NOTES

- ALL DIMENSIONS ARE IN MM'S AND LEVELS ARE IN METRES.
- EL (+)0.00 M CORRESPONDS TO RL (+) 5.60M, WHICH IS FINISHED FLOOR LEVEL OF STG BUILDING.
- ALL STRUCTURAL CONCRETE SHALL BE DESIGN MIX CONC. OF GRADE C30/37 UNLESS OTHERWISE NOTED.
- ALL REINFORCEMENTS SHALL BE OF GRADE B500B CONFORMING TO BS 4449.
- LAP LENGTH/DEVELOPMENT LENGTH FOR STEEL REINF. BARS SHALL BE 46xDIA. OF BAR.
- BHEL/ERECTOR MUST CHECK AND APPROVE THE ORIENTATION, ALIGNMENT AND SIZES OF ANCHOR BOLT ASSEMBLY AND SHEAR KEY IN ACCORDANCE WITH MECH DRAWING
- FOR FOUNDATION & PEDESTAL WORKS BELOW GROUND COMING IN CONTACT WITH SOIL, BITUMINOUS PAINTING OF 1.7KG/SQM(MIN) SHALL BE PROVIDED.

REFERENCE DRAWINGS :-

- MAITREE-0-MA-LD-421100M001PEM-C - PLOT PLAN
- MAITREE-00-UTX-LA-100100-PEM - GENERAL NOTES FOR RCC
- Maitree-00-UED-LC-177361-ISC-0 - CONVEYOR LSEAC-1: GA & RC DETAILS OF PEDESTALS FOR GALLERY AND TRESTLES
- Maitree-00-KF-LH-175511-ISC-2 - GA & LOAD DATA OF BELT CONVEYOR-LSEAC-1
- Maitree-00-UZR-LB-104669-PEM - JETTY STRUCTURE PRECAST BEAM LAYOUT.
- Maitree-00-UZR-LB-104769-PEM - JETTY STRUCTURE PRECAST BEAM LAYOUT.
- Maitree-00-UEF-LC-177016-ISC-2 - UEF-01: STRUCTURAL GA PLAN, ELEVATION DETAILS AND DETAILS OF STAIRCASE & BASE PLATE
- Maitree-00-UEF-LC-177320-ISC-2 - UEF-02: STRUCTURAL GA PLAN, ELEVATION DETAILS AND DETAILS OF STAIRCASE & BASE PLATE



APPR. STRUCTURAL STEEL QTY. = 77MT


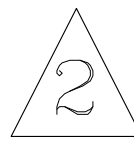



TABLE OF MEMBERS	
MARKED	MEMBER
①	ANG 1L-75X75X6
②	ANG 2L-65X65X6
③	ANG 2L-75X75X6
④	ISMB-250
⑤	ISMC-125
⑥	ISMC-150
⑦	CHEQUERED PLATE

2	03.07.2019	PSG	RKPO	SCC	REVISED AS PER CUSTOMER COMMENTS
1	27.05.2019	PSG	RKPO	SCC	REVISED AS PER REQUIREMENTS
	DATE	ALTERED	CHECKED	APPROVED	NOTE
PROJECT 2x660MW MAITREE SUPER THERMAL POWER PROJECT, RAMPAL, BANGLADESH (EPC MAIN PLANT PACKAGE)					
OWNER CONSULTANT: FICTNER M/s FICTNER GmbH & Co KG, Stuttgart,GERMANY			OWNER:  BANGLADESH-INDIA FRIENDSHIP POWER COMPANY (PVT.) LIMITED, BANGLADESH		
DRAWN BY: 22.02.2019 PSG			Bharat Heavy Electricals Ltd Industrial Systems Group Bangalore		
DESIGN BY: 22.02.2019 SAI			SCALE: SHEET 2 OF 3		
CHECKED BY: 22.02.2019 RKPO			TITLE CONVEYOR LSEAC-1: GA & RC DETAILS OF PEDESTALS FOR GALLERY AND TRESTLES		
APPROVED BY: 22.02.2019 SCC			SIZE: A1 PROJECT NO.: 421 FILE:		
SUPERSEDED:			ANNEX: DRAWING NO.: Maitree-00-UED-LC-177358-ISC-2 REV 2		
SUPERSEDED BY:					
SYSTEM:					

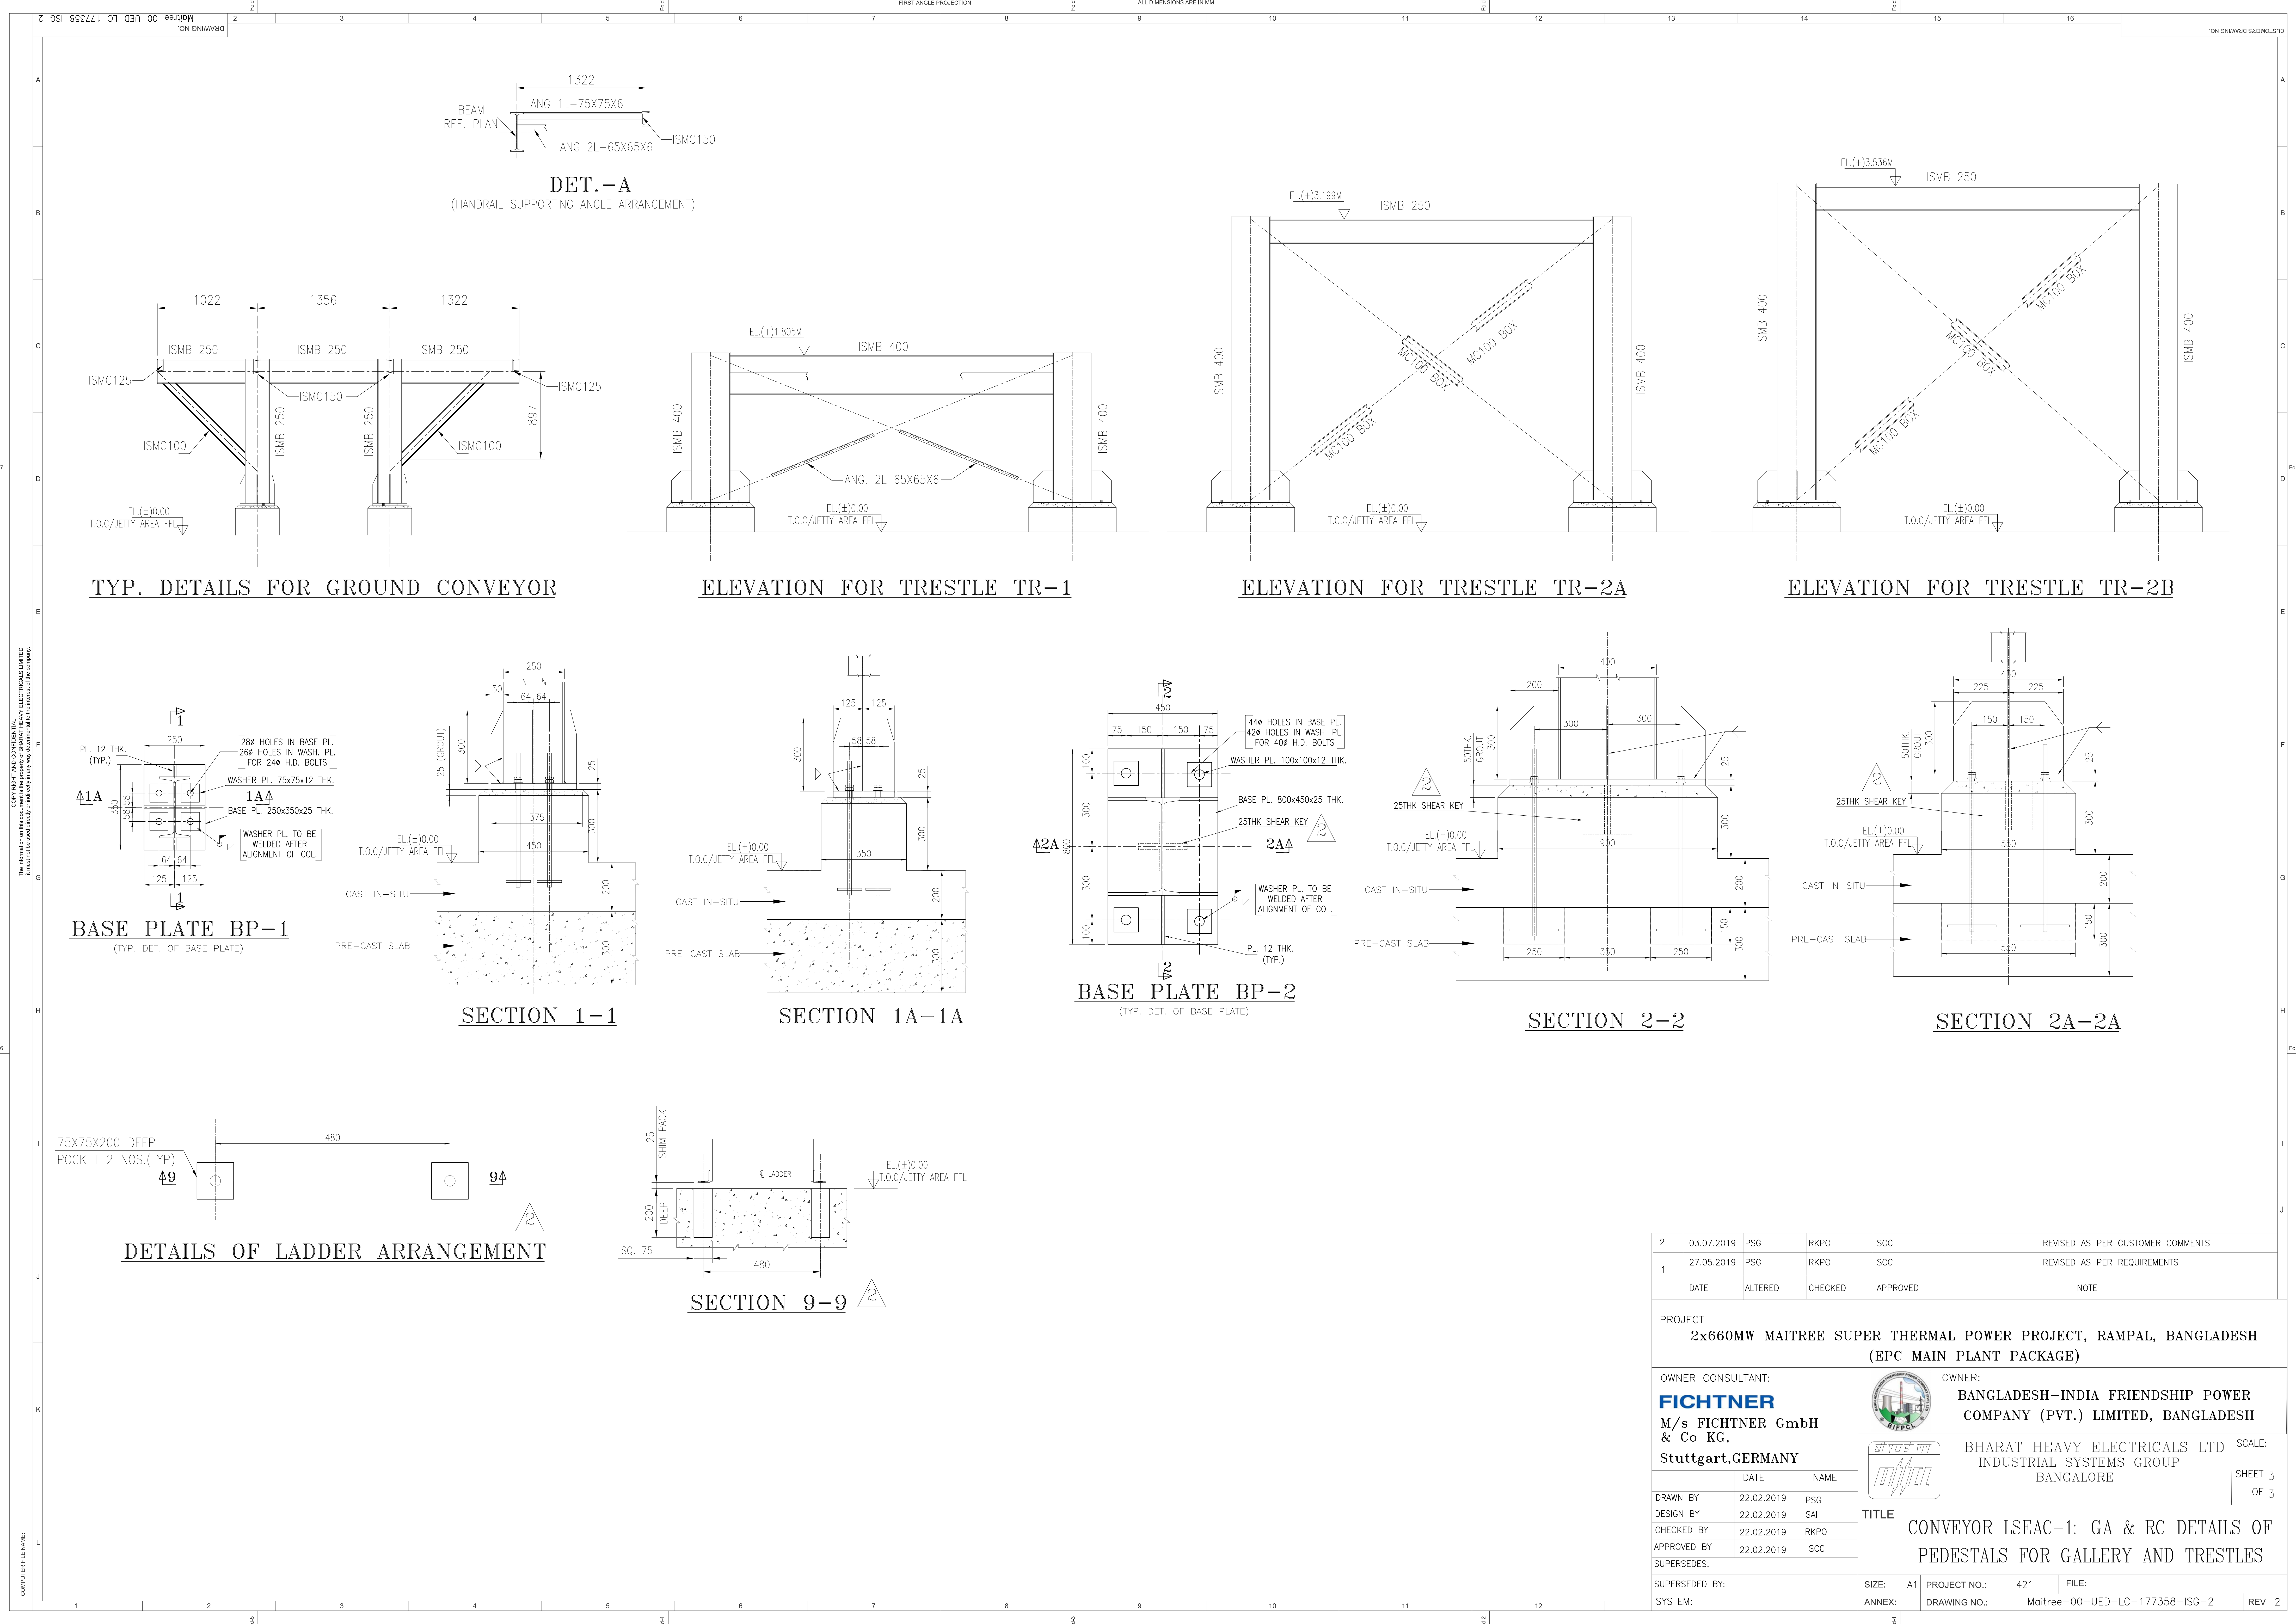

2	03.07.2019	PSG	RKPO	SCC	REVISED AS PER CUSTOMER COMMENTS
1	27.05.2019	PSG	RKPO	SCC	REVISED AS PER REQUIREMENTS
	DATE	ALTERED	CHECKED	APPROVED	NOTE

PROJECT
2x660MW MAITREE SUPER THERMAL POWER PROJECT, RAMPAL, BANGLADESH
(EPC MAIN PLANT PACKAGE)

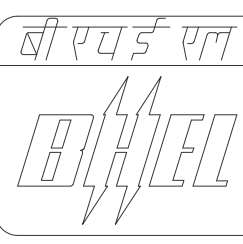OWNER CONSULTANT: FICTNER M/s FICTNER GmbH & Co KG, Stuttgart,GERMANY			OWNER:  BANGLADESH-INDIA FRIENDSHIP POWER COMPANY (PVT.) LIMITED, BANGLADESH		
			 BHARAT HEAVY ELECTRICALS LTD INDUSTRIAL SYSTEMS GROUP BANGALORE		
			SIZE: A1 PROJECT NO.: 421 FILE:		
			ANNEX: DRAWING NO.: Maitree-00-UED-LC-177358-ISC-2 REV 2		

TITLE
CONVEYOR LSEAC-1: GA & RC DETAILS OF
PEDESTALS FOR GALLERY AND TRESTLES

SUPERSEDED BY:	DATE	NAME
DRAWN BY	22.02.2019	PSG
DESIGN BY	22.02.2019	SAI
CHECKED BY	22.02.2019	RKPO
APPROVED BY	22.02.2019	SCC
SUPERSEDED BY:		
SUPERSEDED BY:		
SYSTEM:		