


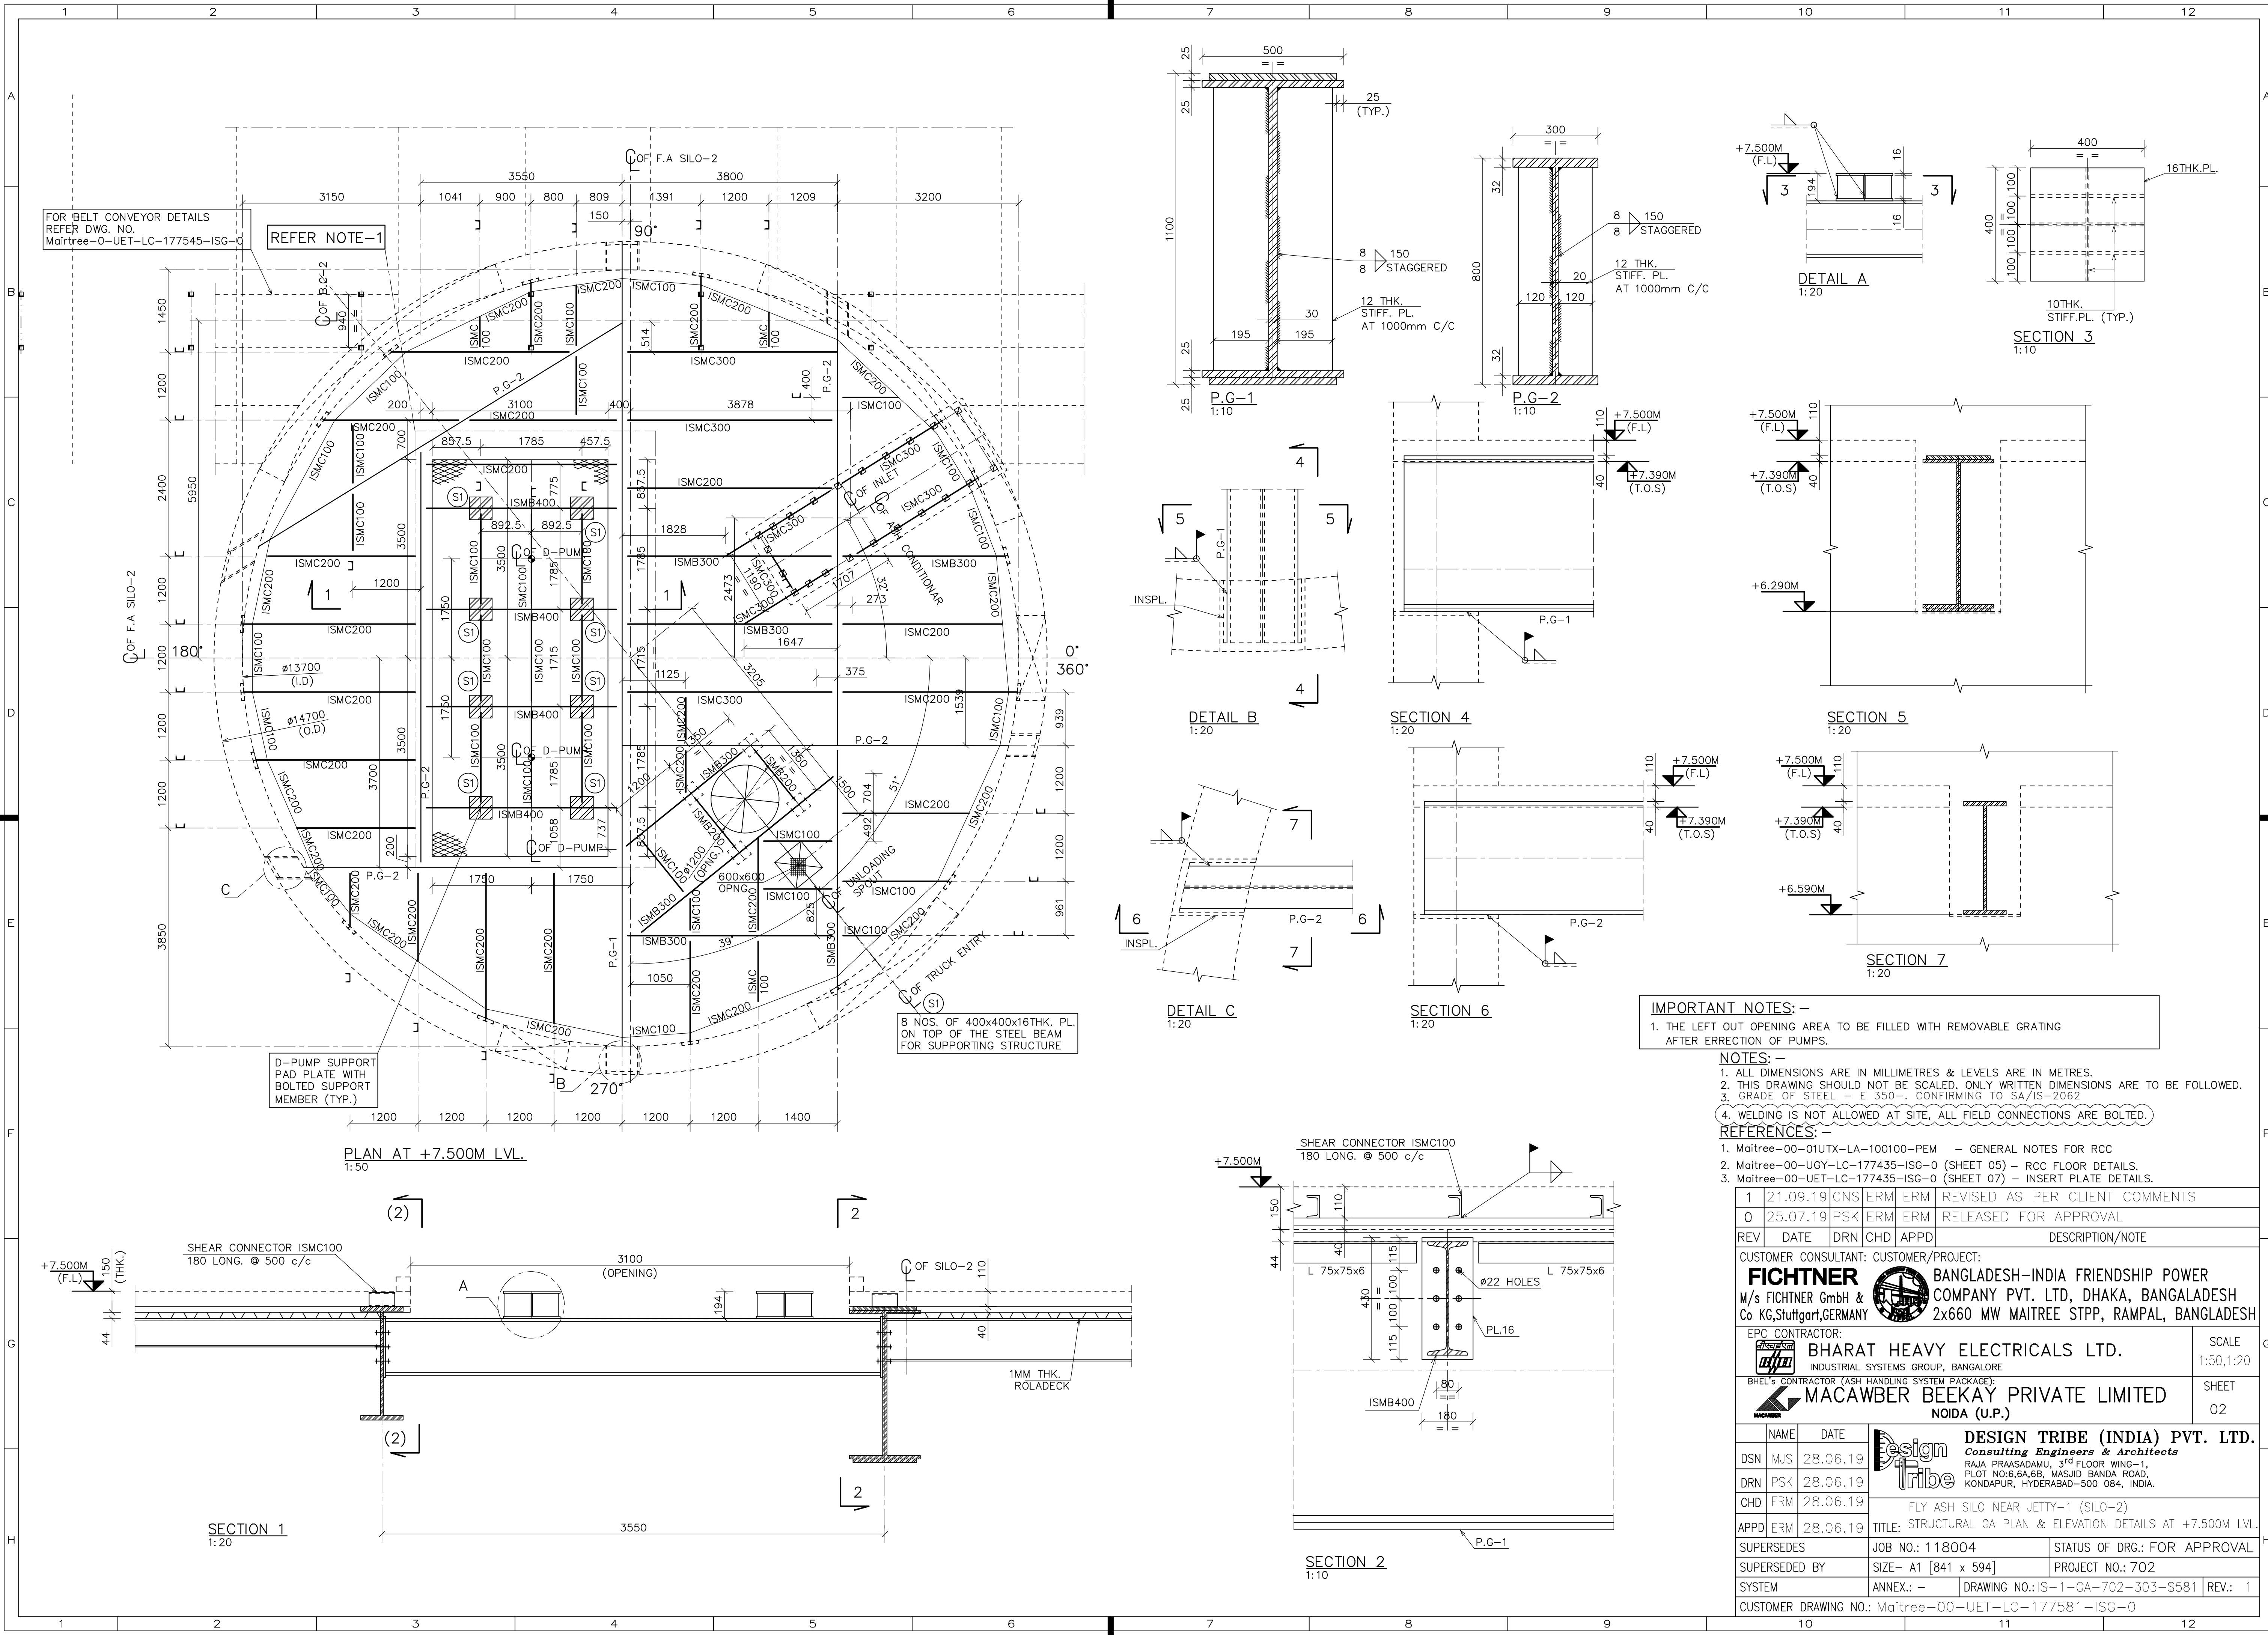

IMPORTANT NOTES: -
1. THE LEFT OUT OPENING AREA TO BE FILLED WITH REMOVABLE GRATING AFTER ERECTION OF PUMPS.

NOTES: -
1. ALL DIMENSIONS ARE IN MILLIMETRES & LEVELS ARE IN METRES.
2. THIS DRAWING SHOULD NOT BE SCALED. ONLY WRITTEN DIMENSIONS ARE TO BE FOLLOWED.
3. GRADE OF STEEL - E 350 - CONFIRMING TO SA/IS-2062
4. WELDING IS NOT ALLOWED AT SITE, ALL FIELD CONNECTIONS ARE BOLTED.

REFERENCES: -
1. Maitree-00-01UTX-LA-100100-PEM - GENERAL NOTES FOR RCC
2. Maitree-00-UGY-LC-177435-1SG-0 (SHEET 05) - RCC FLOOR DETAILS.
3. Maitree-00-01UTX-LC-177435-1SG-0 (SHEET 07) - INSERT PLATE DETAILS.


1	21.09.19	CNS	ERM	ERM	REVISED AS PER CLIENT COMMENTS
0	25.07.19	PSK	ERM	ERM	RELEASED FOR APPROVAL
REV	DATE	DRN	CHD	APPD	DESCRIPTION/NOTE

CUSTOMER CONSULTANT: CUSTOMER/PROJECT:
FICHTNER BANGLADESH-INDIA FRIENDSHIP POWER
M/s FICHTNER GmbH & COMPANY PVT. LTD, DHAKA, BANGLADESH
Co KG, Stuttgart, GERMANY 2x660 MW MAITREE STPP, RAMPAL, BANGLADESH

EPC CONTRACTOR:
BHARAT HEAVY ELECTRICALS LTD. SCALE
INDUSTRIAL SYSTEMS GROUP, BANGALORE 1:50, 1:20
BHEL'S CONTRACTOR (ASH HANDLING SYSTEM PACKAGE):
MACAWBER BEEKAY PRIVATE LIMITED SHEET
NOIDA (U.P.) 02

NAME	DATE	DESIGN	TRIBE	DESIGN TRIBE (INDIA) PVT. LTD.
DSN	MJS	28.06.19	Consulting Engineers & Architects	
DRN	PSK	28.06.19	RAJA PRASADAMU, 3 rd FLOOR WING-1,	
CHD	ERM	28.06.19	PLOT NO:6,6A,6B, MASJID BANDA ROAD,	
APPD	ERM	28.06.19	KONDAPUR, HYDERABAD-500 084, INDIA.	
SUPERSEDES	JOB NO.: 118004	STATUS OF DRG.: FOR APPROVAL		
SUPERSEDED BY	SIZE- A1 [841 x 594]	PROJECT NO.: 702		
SYSTEM	ANNEX: -	DRAWING NO.: IS-1-GA-702-303-S581	REV.: 1	
CUSTOMER DRAWING NO.:	Maitree-00-01UTX-LC-177581-1SG-0			

THIS CAD DRAWING MAY ONLY BE ALTERED WITH A CAD SYSTEM

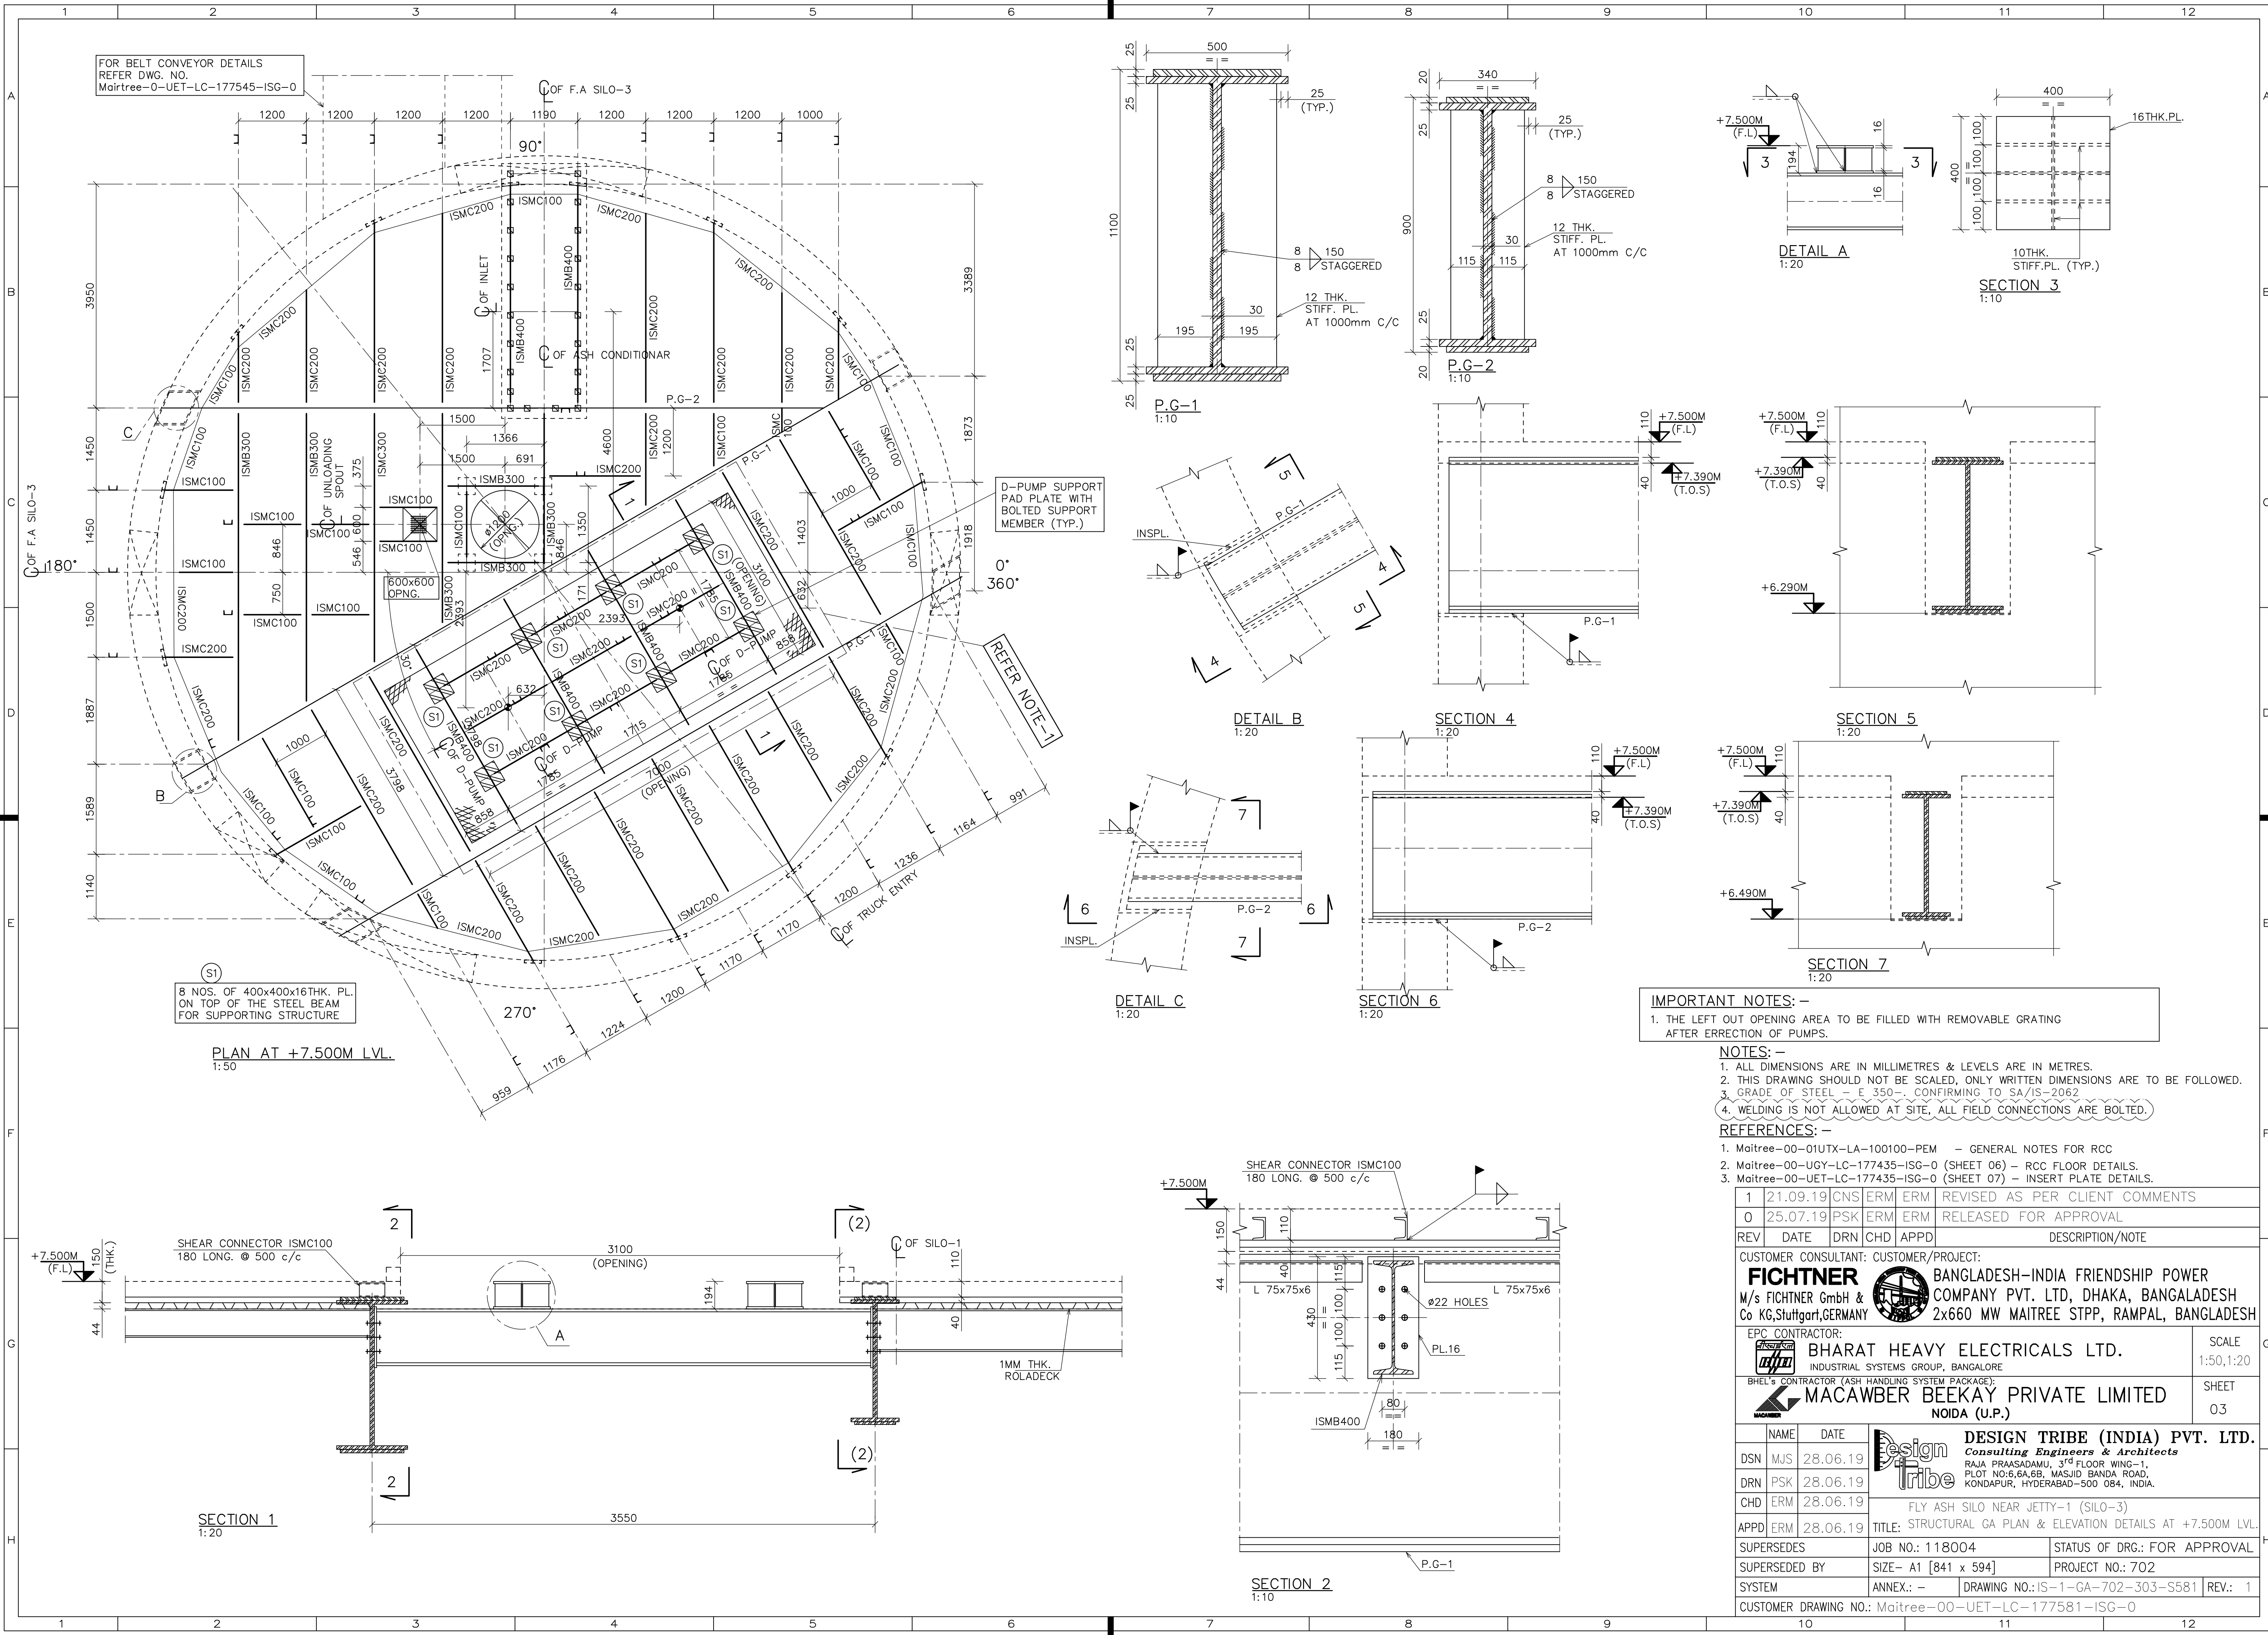


IMPORTANT NOTES: –
1. THE LEFT OUT OPENING AREA TO BE FILLED WITH REMOVABLE GRATING AFTER ERECTION OF PUMPS.

- NOTES:** –
1. ALL DIMENSIONS ARE IN MILLIMETRES & LEVELS ARE IN METRES.
2. THIS DRAWING SHOULD NOT BE SCALED, ONLY WRITTEN DIMENSIONS ARE TO BE FOLLOWED.
3. GRADE OF STEEL – E 350 –, CONFIRMING TO SA/IS-2062
4. WELDING IS NOT ALLOWED AT SITE, ALL FIELD CONNECTIONS ARE BOLTED.

- REFERENCES:** –
1. Maitree-00-01UTX-LA-100100-PEM – GENERAL NOTES FOR RCC
2. Maitree-00-UGY-LC-177435-ISG-0 (SHEET 06) – RCC FLOOR DETAILS.
3. Maitree-00-UET-LC-177435-ISG-0 (SHEET 07) – INSERT PLATE DETAILS.

REV	DATE	DRN	CHD	APPD	DESCRIPTION/NOTE
1	21.09.19	CNS	ERM	ERM	REVISED AS PER CLIENT COMMENTS
0	25.07.19	PSK	ERM	ERM	RELEASED FOR APPROVAL
CUSTOMER CONSULTANT: CUSTOMER/PROJECT:					
FICHTNER BANGLADESH-INDIA FRIENDSHIP POWER M/s FICHTNER GmbH & COMPANY PVT. LTD, DHAKA, BANGLADESH Co KG,Stuttgart,GERMANY 2x660 MW MAITREE STPP, RAMPAL, BANGLADESH					
EPC CONTRACTOR: BHARAT HEAVY ELECTRICALS LTD. SCALE INDUSTRIAL SYSTEMS GROUP, BANGALORE 1:50,1:20					
BH&L CONTRACTOR (ASH HANDLING SYSTEM PACKAGE): MACAWBER BEEKAY PRIVATE LIMITED SHEET NOIDA (U.P.) 03					
DESIGN TRIBE (INDIA) PVT. LTD. Consulting Engineers & Architects RAJA PRASADAMU, 3 rd FLOOR WING-1, PLOT NO:6,6A,6B, MASJID BANDA ROAD, KONDAPUR, HYDERABAD-500 084, INDIA.					
FLY ASH SILO NEAR JETTY-1 (SILO-3) TITLE: STRUCTURAL GA PLAN & ELEVATION DETAILS AT +7.500M LVL.					
SUPERSEDES		JOB NO.: 118004		STATUS OF DRG.: FOR APPROVAL	
SUPERSEDED BY		SIZE- A1 [841 x 594]		PROJECT NO.: 702	
SYSTEM		ANNEX.: –		DRAWING NO.: IS-1-GA-702-303-S581	
CUSTOMER DRAWING NO.: Maitree-00-UET-LC-177581-ISG-0		REV.: 1			

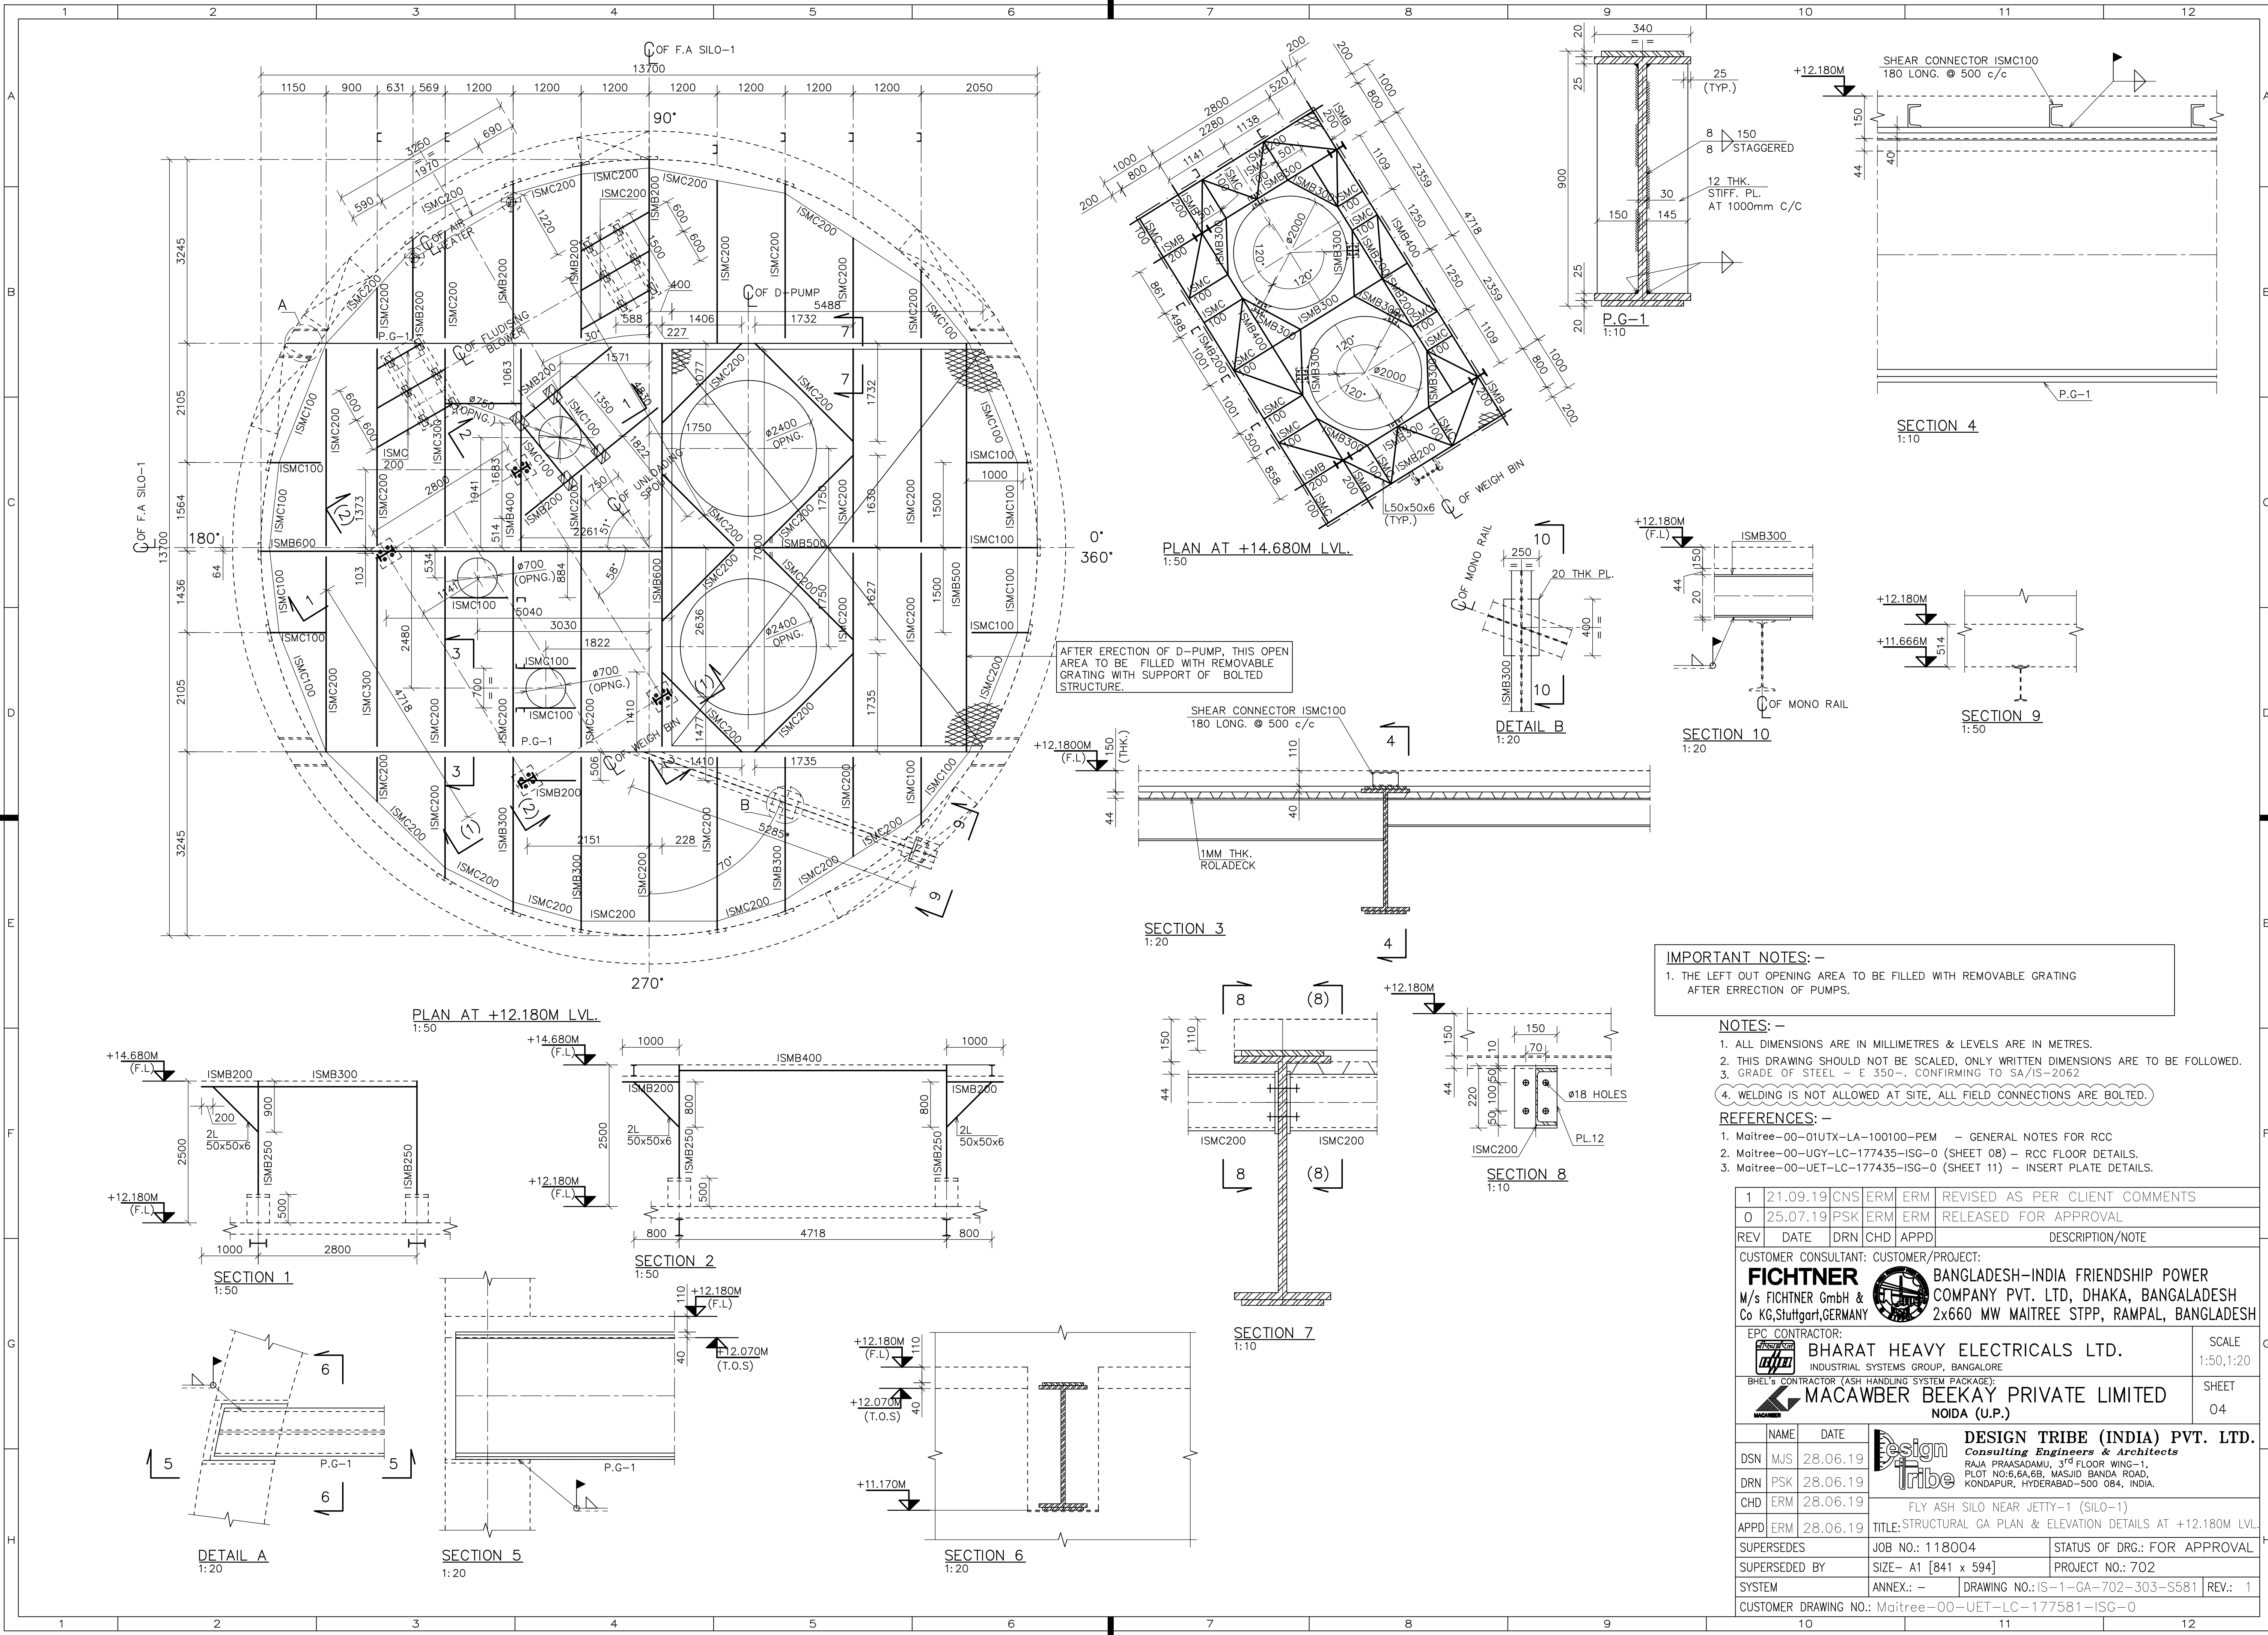


IMPORTANT NOTES: -

1. THE LEFT OUT OPENING AREA TO BE FILLED WITH REMOVABLE GRATING AFTER ERRECTION OF PUMPS.


- NOTES: -**
1. ALL DIMENSIONS ARE IN MILLIMETRES & LEVELS ARE IN METRES.
 2. THIS DRAWING SHOULD NOT BE SCALED, ONLY WRITTEN DIMENSIONS ARE TO BE FOLLOWED.
 3. GRADE OF STEEL - E 350 - , CONFIRMING TO SA/IS-2062
 4. WELDING IS NOT ALLOWED AT SITE, ALL FIELD CONNECTIONS ARE BOLTED.
- REFERENCES: -**
1. Maitree-00-01UTX-LA-100100-PEM - GENERAL NOTES FOR RCC
 2. Maitree-00-UGY-LC-177435-ISG-0 (SHEET 08) - RCC FLOOR DETAILS.
 3. Maitree-00-UET-LC-177435-ISG-0 (SHEET 11) - INSERT PLATE DETAILS.

1	21.09.19	CNS	ERM	ERM	REVISED AS PER CLIENT COMMENTS	
0	25.07.19	PSK	ERM	ERM	RELEASED FOR APPROVAL	
REV	DATE	DRN	CHD	APPD	DESCRIPTION/NOTE	
CUSTOMER CONSULTANT: CUSTOMER/PROJECT:						
FICHTNER				BANGLADESH-INDIA FRIENDSHIP POWER		
M/s FICHTNER GmbH & Co KG,Stuttgart,GERMANY				COMPANY PVT. LTD, DHAKA, BANGALADESH		
EPC CONTRACTOR:				2x660 MW MAITREE STPP, RAMPAL, BANGLADESH		
		BHARAT HEAVY ELECTRICALS LTD.			SCALE	
		INDUSTRIAL SYSTEMS GROUP, BANGALORE			1:50,1:20	
BHEL's CONTRACTOR (ASH HANDLING SYSTEM PACKAGE):						
		MACAWBER BEEKAY PRIVATE LIMITED			SHEET	
		NOIDA (U.P.)			04	
NAME	DATE	 DESIGN TRIBE (INDIA) PVT. LTD. <i>Consulting Engineers & Architects</i> RAJA PRASADAMU, 3 rd FLOOR WING-1, PLOT NO:6A,6B, MASJID BANDA ROAD, KONDAPUR, HYDERABAD-500 084, INDIA.				
DSN	MJS					28.06.19
DRN	PSK					28.06.19
CHD	ERM					28.06.19
APPD	ERM					28.06.19
SUPERSEDES		JOB NO.: 118004		STATUS OF DRG.: FOR APPROVAL		
SUPERSEDED BY		SIZE- A1 [841 x 594]		PROJECT NO: 702		
SYSTEM		ANNEX: -		DRAWING NO.:IS-1-GA-702-303-S581		
REV: 1						
CUSTOMER DRAWING NO.: Maitree-00-UET-LC-177581-ISG-0						

THIS CAD DRAWING MAY ONLY BE ALTERED WITH A CAD SYSTEM

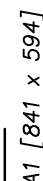

THIS CAD DRAWING MAY ONLY BE ALTERED WITH A CAD SYSTEM

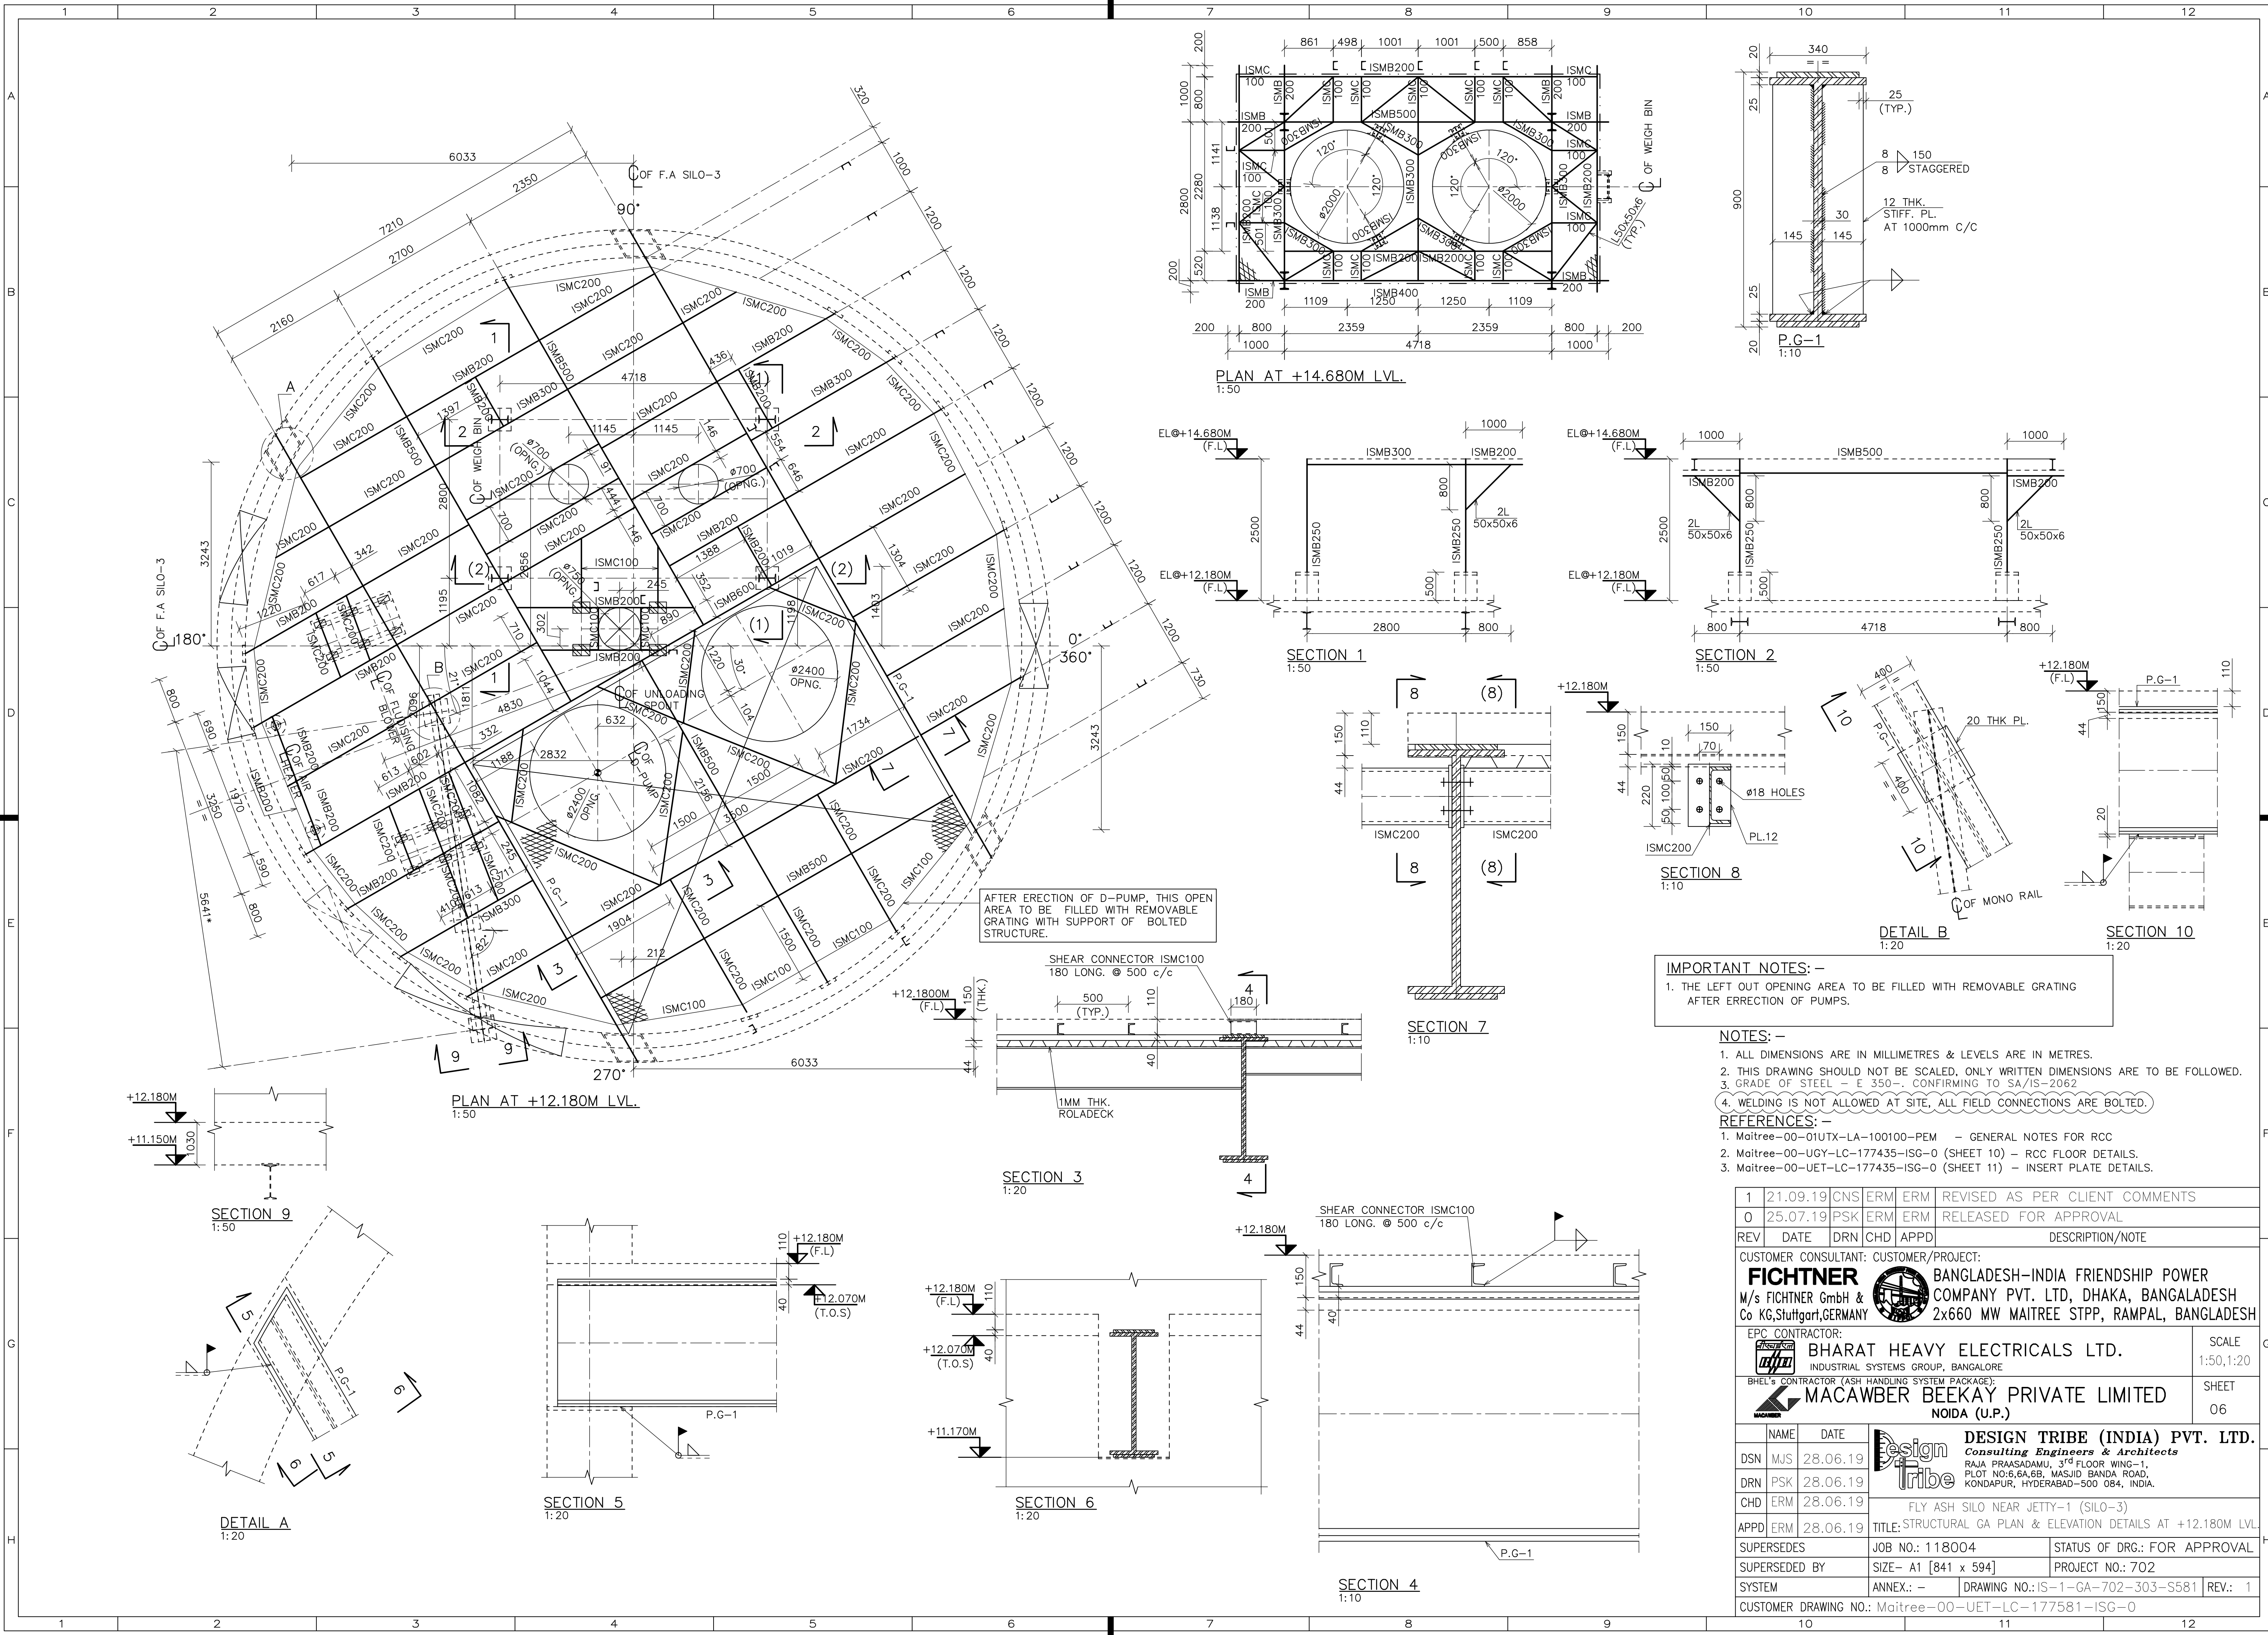


IMPORTANT NOTES:-
1. THE LEFT OUT OPENING AREA TO BE FILLED WITH REMOVABLE GRATING AFTER ERRECTION OF PUMPS.

- NOTES:-**
1. ALL DIMENSIONS ARE IN MILLIMETRES & LEVELS ARE IN METRES.
 2. THIS DRAWING SHOULD NOT BE SCALED, ONLY WRITTEN DIMENSIONS ARE TO BE FOLLOWED.
 3. GRADE OF STEEL - E 350-, CONFIRMING TO SA/IS-2062
 4. WELDING IS NOT ALLOWED AT SITE, ALL FIELD CONNECTIONS ARE BOLTED.
- REFERENCES:-**
1. Maitree-00-01UTX-LA-100100-PEM - GENERAL NOTES FOR RCC
 2. Maitree-00-UGY-LC-177435-ISG-0 (SHEET 10) - RCC FLOOR DETAILS.
 3. Maitree-00-UET-LC-177435-ISG-0 (SHEET 11) - INSERT PLATE DETAILS.

1	21.09.19	CNS	ERM	ERM	REVISED AS PER CLIENT COMMENTS	
0	25.07.19	PSK	ERM	ERM	RELEASED FOR APPROVAL	
REV	DATE	DRN	CHD	APPD	DESCRIPTION/NOTE	
CUSTOMER CONSULTANT: CUSTOMER/PROJECT:						
FICHTNER				BANGLADESH-INDIA FRIENDSHIP POWER		
M/s FICHTNER GmbH & Co KG, Stuttgart, GERMANY				COMPANY PVT. LTD, DHAKA, BANGLADESH		
EPC CONTRACTOR:		2x660 MW MAITREE STPP, RAMPAL, BANGLADESH				
		BHARAT HEAVY ELECTRICALS LTD.			SCALE	
		INDUSTRIAL SYSTEMS GROUP, BANGALORE			1:50,1:20	
BHEL'S CONTRACTOR (ASH HANDLING SYSTEM PACKAGE):		MACAWBER BEEKAY PRIVATE LIMITED			SHEET	
					Noida (U.P.)	06
NAME	DATE	 DESIGN TRIBE (INDIA) PVT. LTD. <i>Consulting Engineers & Architects</i> RAJA PRASADAMU, 3 rd FLOOR WING-1, PLOT NO:6,6A,6B, MASJID BANDA ROAD, KONDAPUR, HYDERABAD-500 084, INDIA.				
DSN	MJS					28.06.19
DRN	PSK					28.06.19
CHD	ERM					28.06.19
APPD	ERM					28.06.19
		FLY ASH SILO NEAR JETTY-1 (SILO-3)				
		TITLE: STRUCTURAL GA PLAN & ELEVATION DETAILS AT +12.180M LVL				
SUPERSEDES		JOB NO.: 118004		STATUS OF DRG.: FOR APPROVAL		
SUPERSEDED BY		SIZE= A1 [841 x 594]		PROJECT NO.: 702		
SYSTEM		ANNEX:- -		DRAWING NO.: IS-1-GA-702-303-S581		
CUSTOMER DRAWING NO.:		Maitree-00-UET-LC-177581-ISG-0				
				REV.: 1		

THIS CAD DRAWING MAY ONLY BE ALTERED WITH A CAD SYSTEM

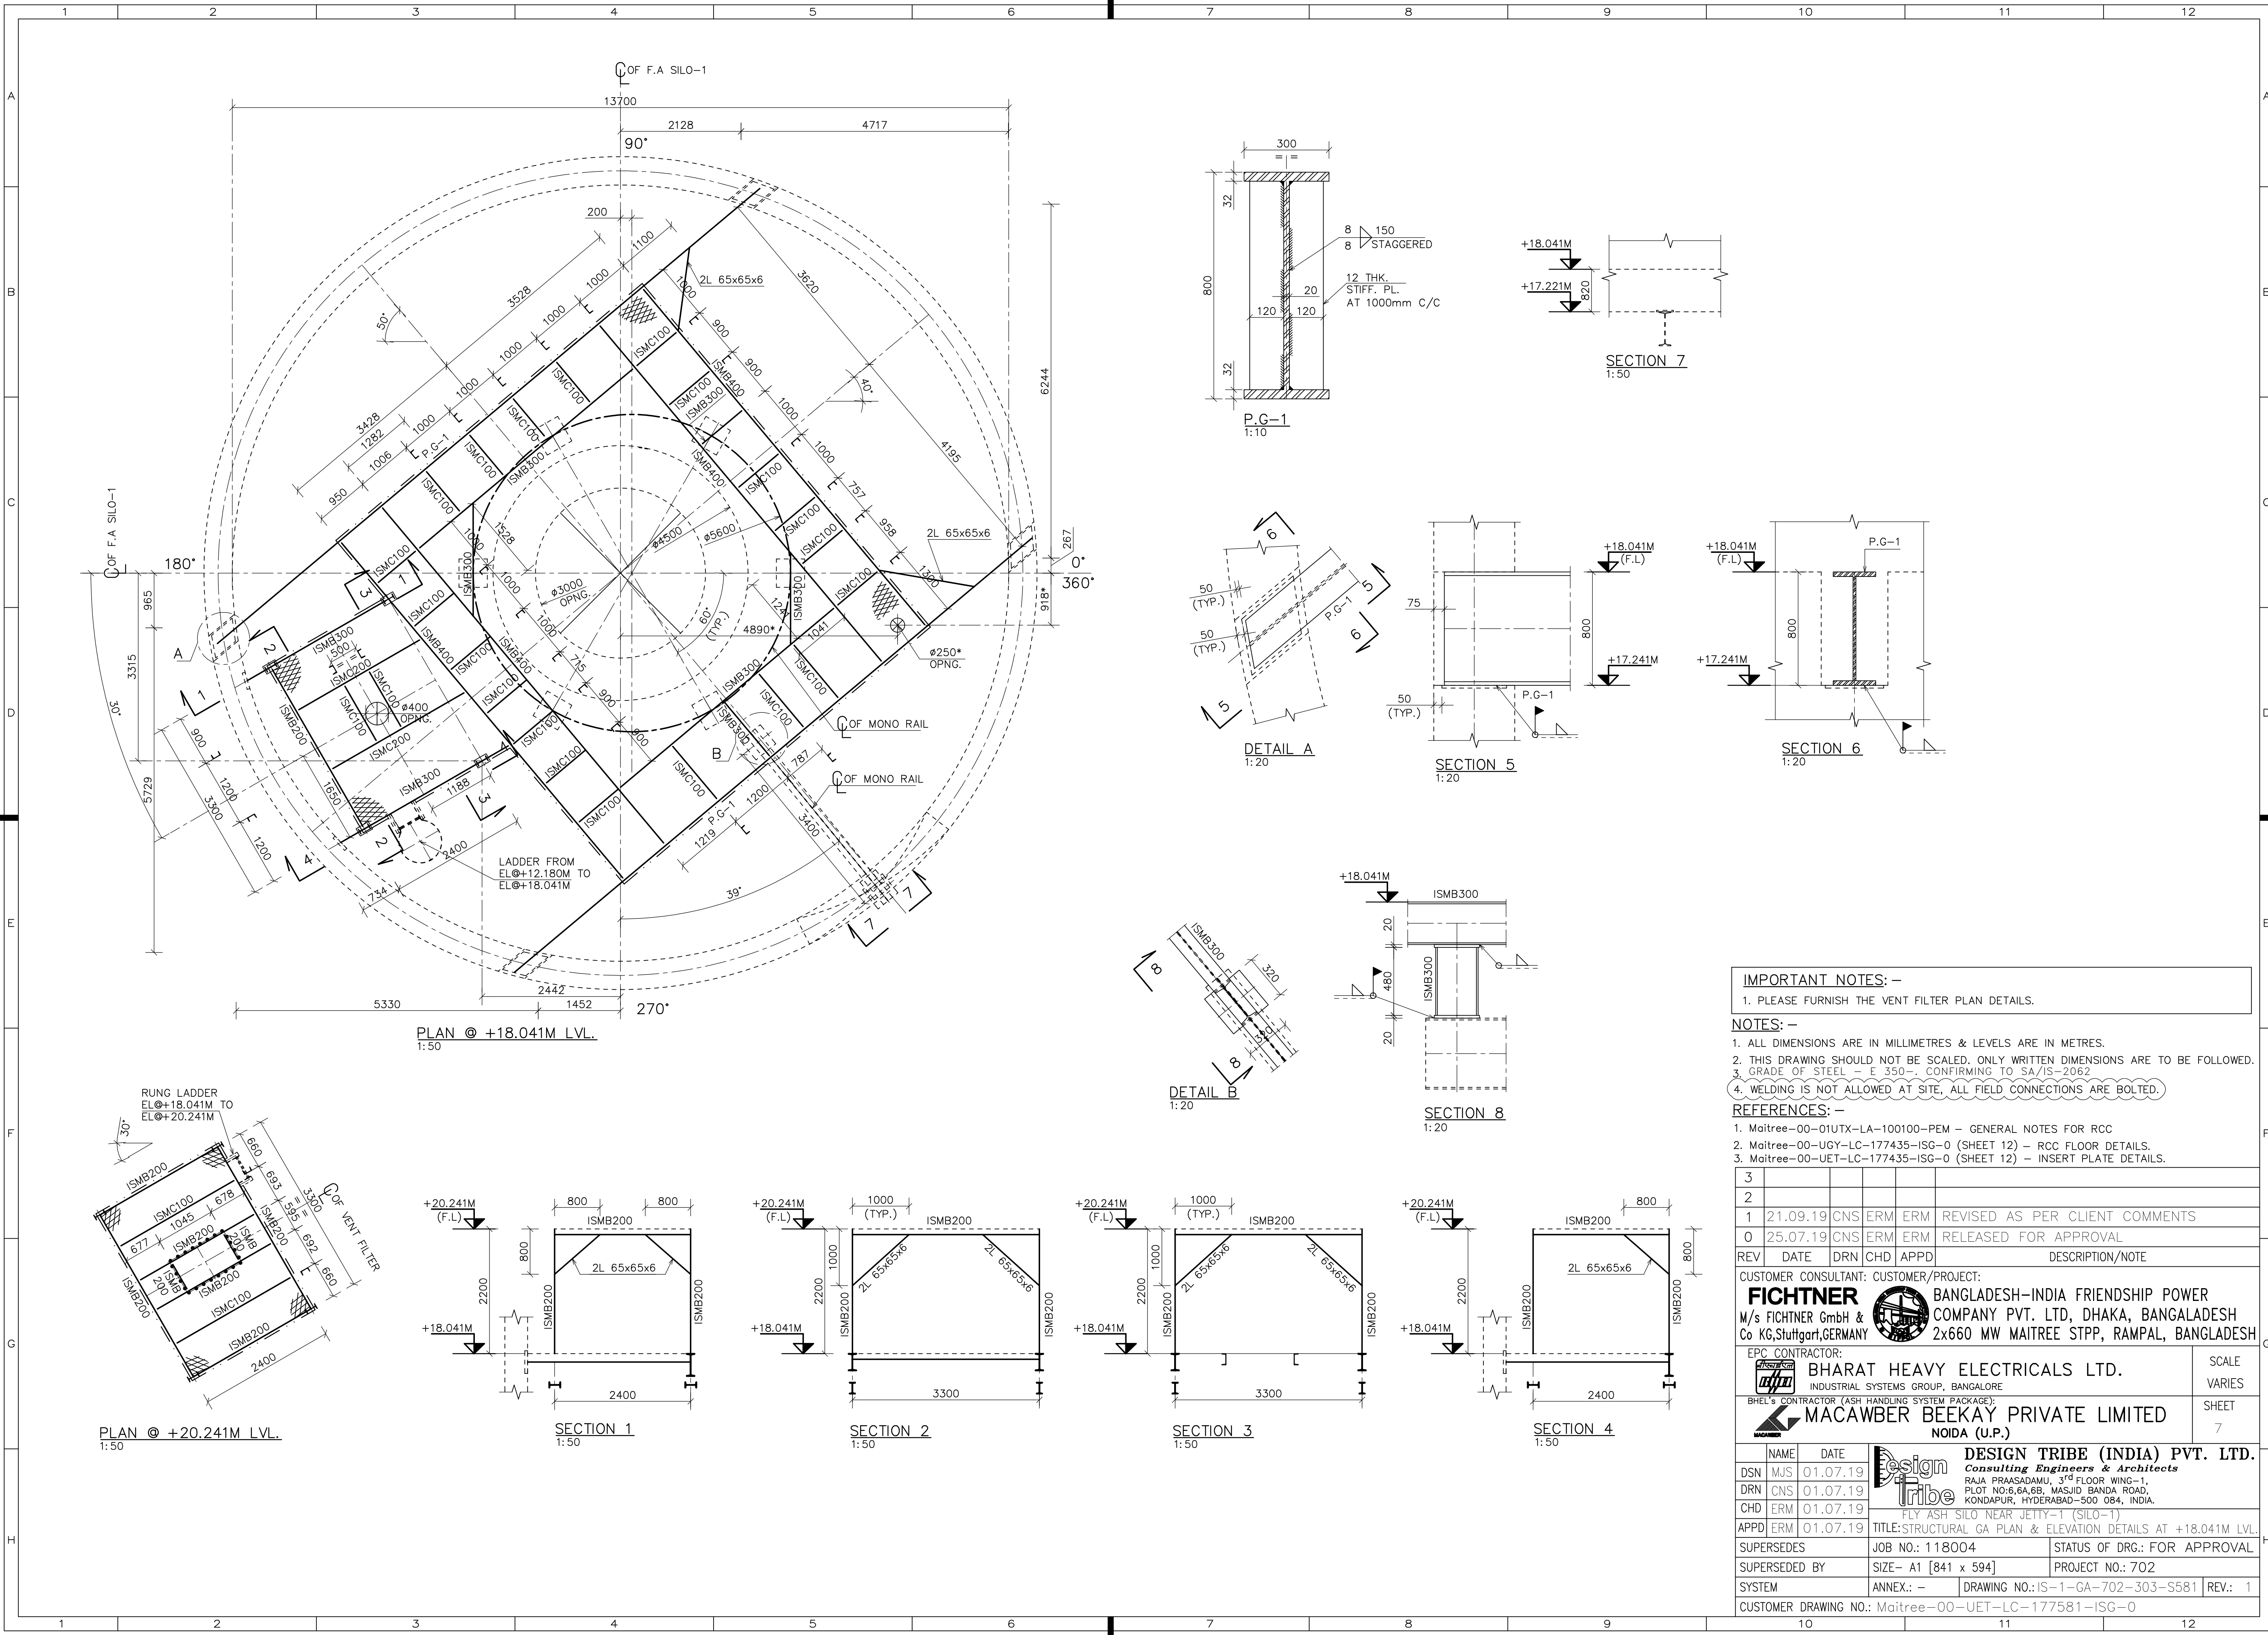

IMPORTANT NOTES: -
1. PLEASE FURNISH THE VENT FILTER PLAN DETAILS.

NOTES: -
1. ALL DIMENSIONS ARE IN MILLIMETRES & LEVELS ARE IN METRES.
2. THIS DRAWING SHOULD NOT BE SCALED. ONLY WRITTEN DIMENSIONS ARE TO BE FOLLOWED.
3. GRADE OF STEEL - E 350 - CONFIRMING TO SA/IS-2062
4. WELDING IS NOT ALLOWED AT SITE, ALL FIELD CONNECTIONS ARE BOLTED.

REFERENCES: -
1. Maitree-00-01UTX-LA-100100-PEM - GENERAL NOTES FOR RCC
2. Maitree-00-UGY-LC-177435-ISG-0 (SHEET 12) - RCC FLOOR DETAILS.
3. Maitree-00-UET-LC-177435-ISG-0 (SHEET 12) - INSERT PLATE DETAILS.


3					
2					
1	21.09.19	CNS	ERM	ERM	REVISED AS PER CLIENT COMMENTS
0	25.07.19	CNS	ERM	ERM	RELEASED FOR APPROVAL
REV	DATE	DRN	CHD	APPD	DESCRIPTION/NOTE

CUSTOMER CONSULTANT: CUSTOMER/PROJECT:				SCALE	
FICHTNER BANGLADESH-INDIA FRIENDSHIP POWER				VARIES	
M/s FICHTNER GmbH & Co KG, Stuttgart, GERMANY				SHEET	
EPC CONTRACTOR:				7	
BHARAT HEAVY ELECTRICALS LTD.					
INDUSTRIAL SYSTEMS GROUP, BANGALORE					
BHEL's CONTRACTOR (ASH HANDLING SYSTEM PACKAGE):					
MACAWBER BEEKAY PRIVATE LIMITED					
NOIDA (U.P.)					

NAME	DATE	Design Tribe CONSULTING ENGINEERS & ARCHITECTS			
DSN	MUS	01.07.19	RAJA PRASADAMU, 3 RD FLOOR WING-1,		
DRN	CNS	01.07.19	PLOT NO:6,6A,6B, MASJID BANDA ROAD,		
CHD	ERM	01.07.19	KONDAPUR, HYDERABAD-500 084, INDIA.		
APPD	ERM	01.07.19	FLY ASH SILO NEAR JETTY-1 (SILO-1)		
SUPERSEDES		JOB NO.: 118004	STATUS OF DRG.: FOR APPROVAL		
SUPERSEDED BY		SIZE- A1 [841 x 594]	PROJECT NO.: 702		
SYSTEM		ANNEX.: -	DRAWING NO.: IS-1-GA-702-303-S581	REV.: 1	
CUSTOMER DRAWING NO.: Maitree-00-UET-LC-177581-ISG-0					

A1 [841 x 594]

THIS CAD DRAWING MAY ONLY BE ALTERED WITH A CAD SYSTEM

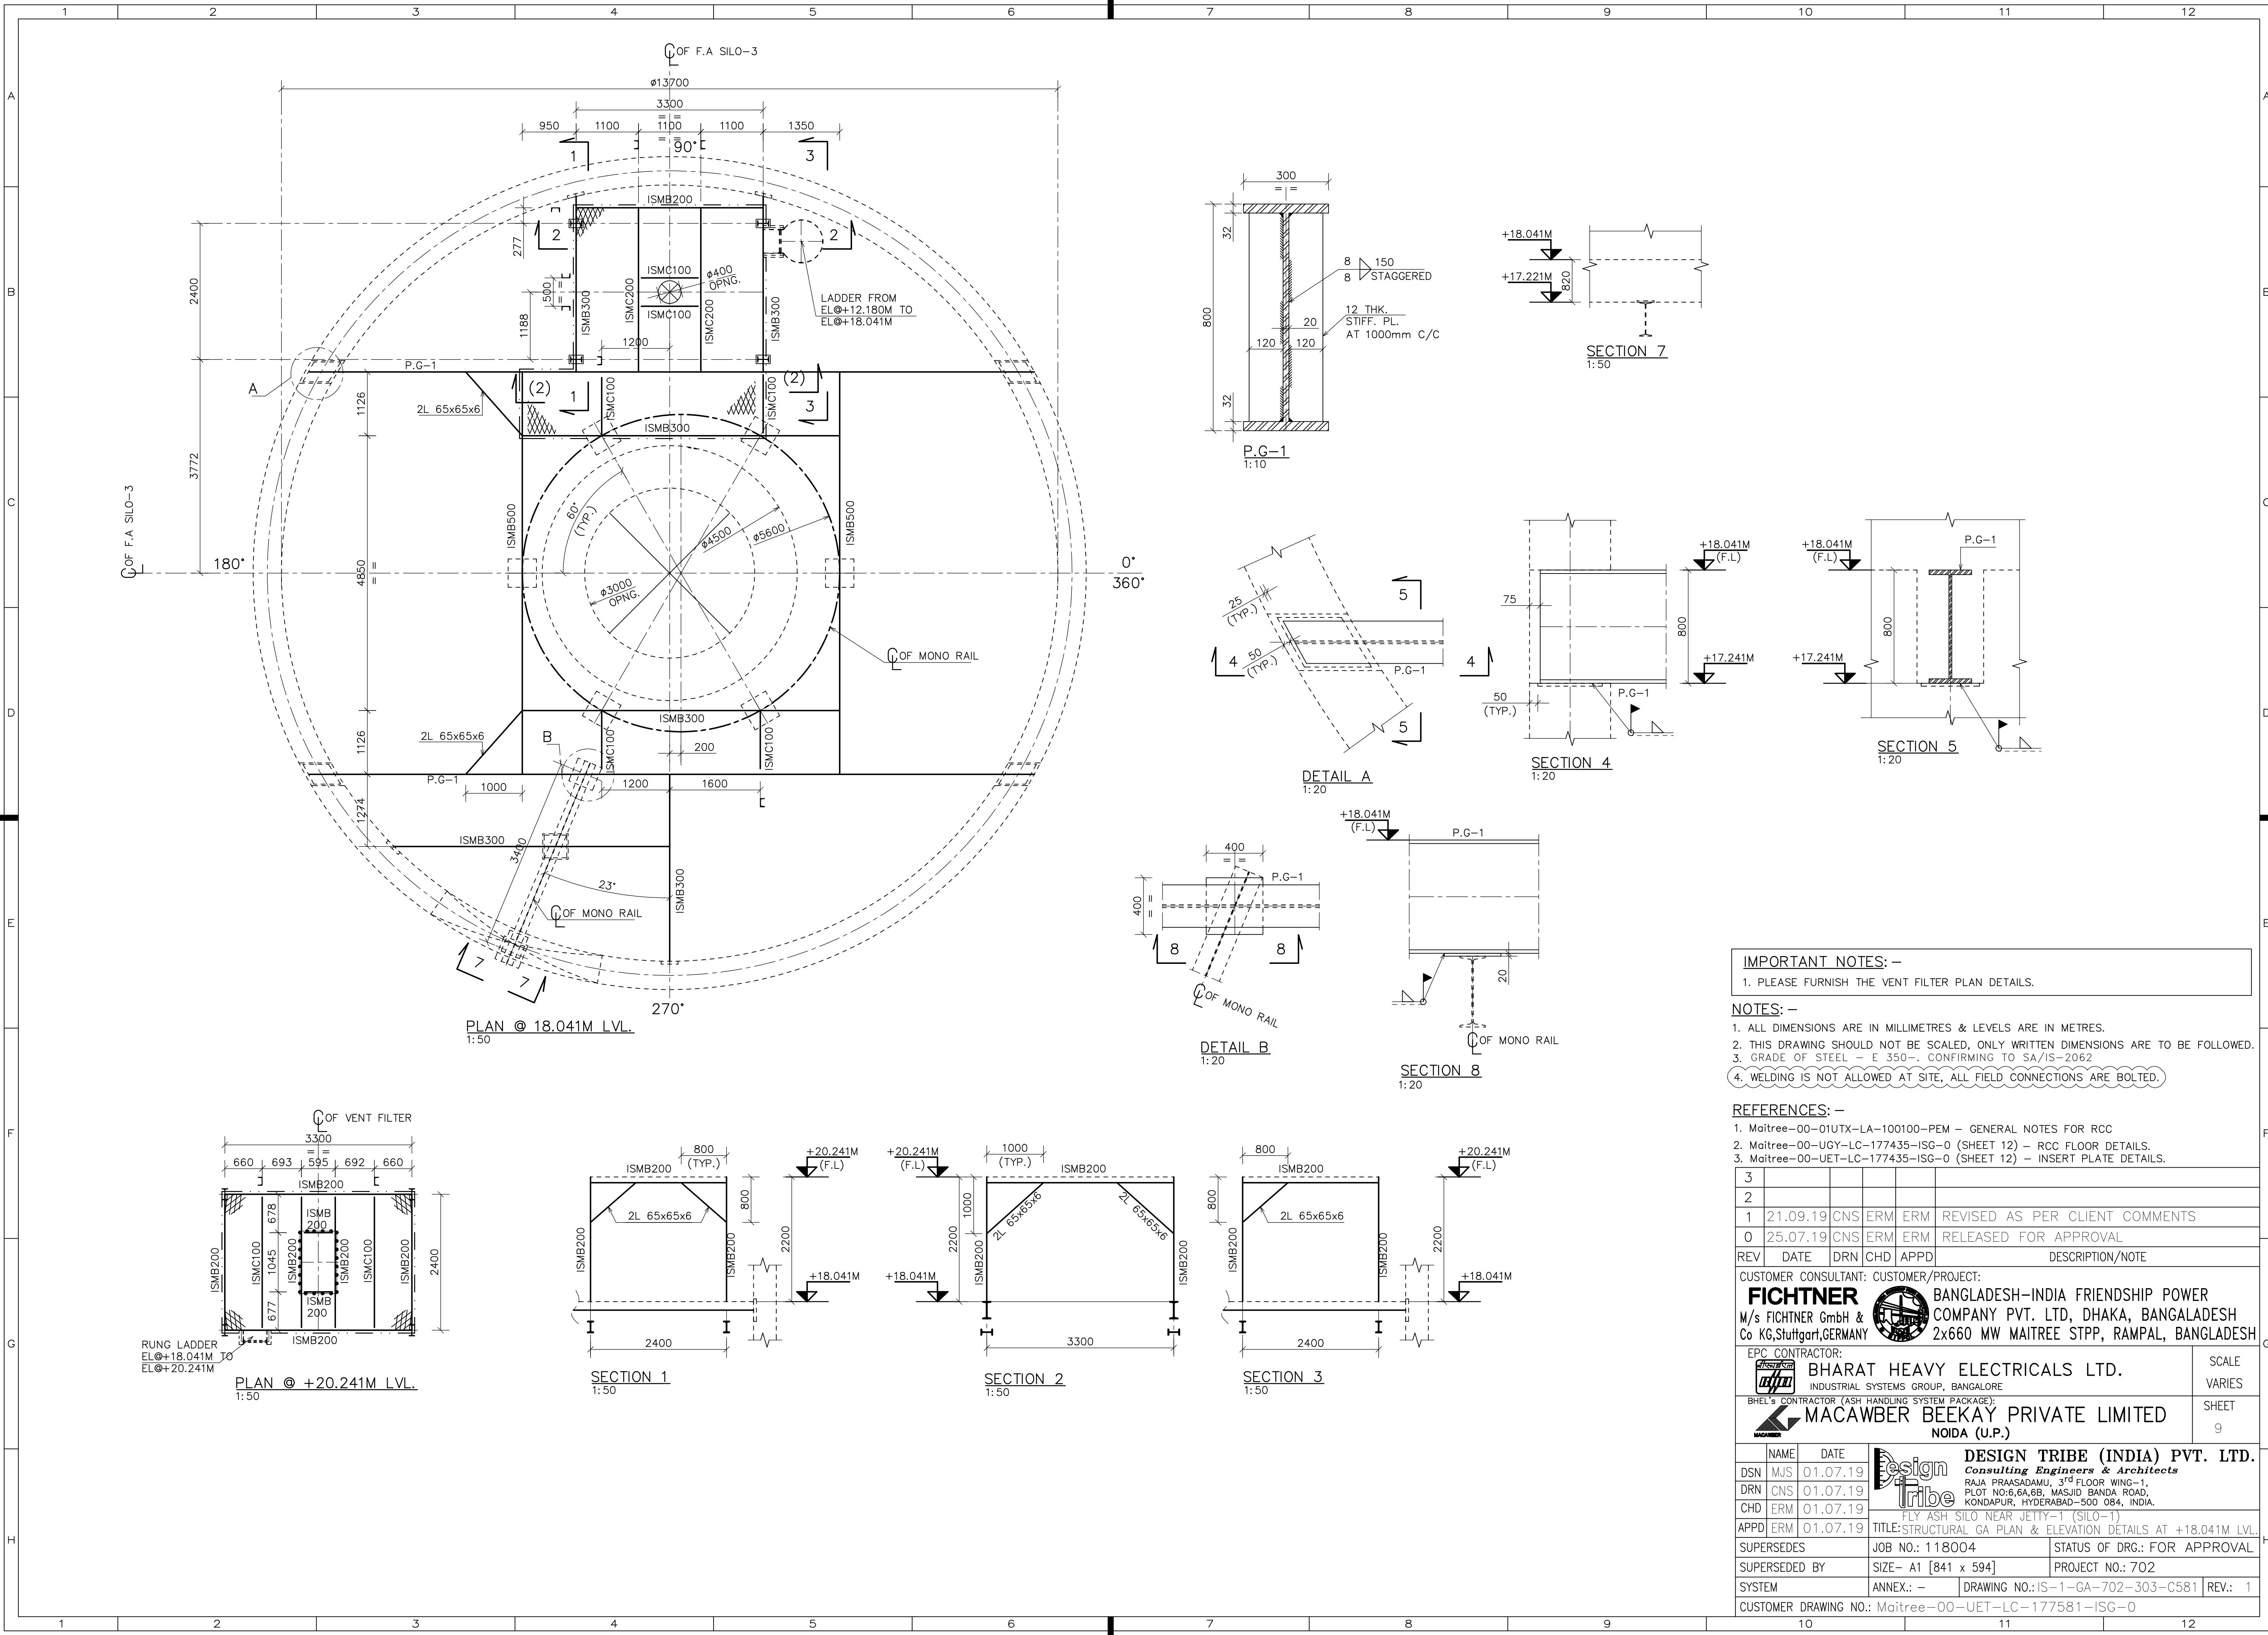

IMPORTANT NOTES: -

1. PLEASE FURNISH THE VENT FILTER PLAN DETAILS.

NOTES: -

1. ALL DIMENSIONS ARE IN MILLIMETRES & LEVELS ARE IN METRES.

2. THIS DRAWING SHOULD NOT BE SCALED, ONLY WRITTEN DIMENSIONS ARE TO BE FOLLOWED.

3. GRADE OF STEEL - E 350-₂, CONFIRMING TO SA/IS-2062

4. WELDING IS NOT ALLOWED AT SITE, ALL FIELD CONNECTIONS ARE BOLTED.

REFERENCES: -




1. Maitree-00-01UTX-LA-100100-PEM - GENERAL NOTES FOR RCC

2. Maitree-00-UGY-LC-177435-ISG-0 (SHEET 12) - RCC FLOOR DETAILS.

3. Maitree-00-UET-LC-177435-ISG-0 (SHEET 12) - INSERT PLATE DETAILS.

3					
2					
1	21.09.19	CNS	ERM	ERM	REVISED AS PER CLIENT COMMENTS
0	25.07.19	CNS	ERM	ERM	RELEASED FOR APPROVAL
REV	DATE	DRN	CHD	APPD	DESCRIPTION/NOTE
CUSTOMER CONSULTANT: CUSTOMER/PROJECT:					
FICHTNER				BANGLADESH-INDIA FRIENDSHIP POWER	
M/s FICHTNER GmbH & Co KG,Stuttgart,GERMANY				COMPANY PVT. LTD, DHAKA, BANGLADESH	
				2x660 MW MAITREE STPP, RAMPAL, BANGLADESH	
EPC CONTRACTOR:					
		BHARAT HEAVY ELECTRICALS LTD.			SCALE
		INDUSTRIAL SYSTEMS GROUP, BANGALORE			VARIES
BHEL'S CONTRACTOR (ASH HANDLING SYSTEM PACKAGE):					
		MACAWBER BEEKAY PRIVATE LIMITED			SHEET
		NOIDA (U.P.)			9
	NAME	DATE			
DSN	MJS	01.07.19	DESIGN TRIBE (INDIA) PVT. LTD.		
DRN	CNS	01.07.19	<i>Consulting Engineers & Architects</i>		
CHD	ERM	01.07.19	RAJA PRASADAMU, 3 RD FLOOR WING-1, PLOT NO.6,BA.6B, MASJID, BANDRA ROAD, KONDAPUR, HYDERABAD-500 084, INDIA.		
APPD	ERM	01.07.19	FLY ASH SILO NEAR JETTY-1 (SILO-1)		
			TITLE:STRUCTURAL GA PLAN & ELEVATION DETAILS AT +18.041M LVL		
SUPERSEDES		JOB NO.: 118004		STATUS OF DRG.: FOR APPROVAL	
SUPERSEDED BY		SIZE= A1 [841 x 594]		PROJECT NO: 702	
SYSTEM		ANNEX: -		DRAWING NO.:IS-1-GA-702-303-C581	
				REV: 1	
CUSTOMER DRAWING NO.: Maitree-00-UET-LC-177581-ISG-0					

HOLD

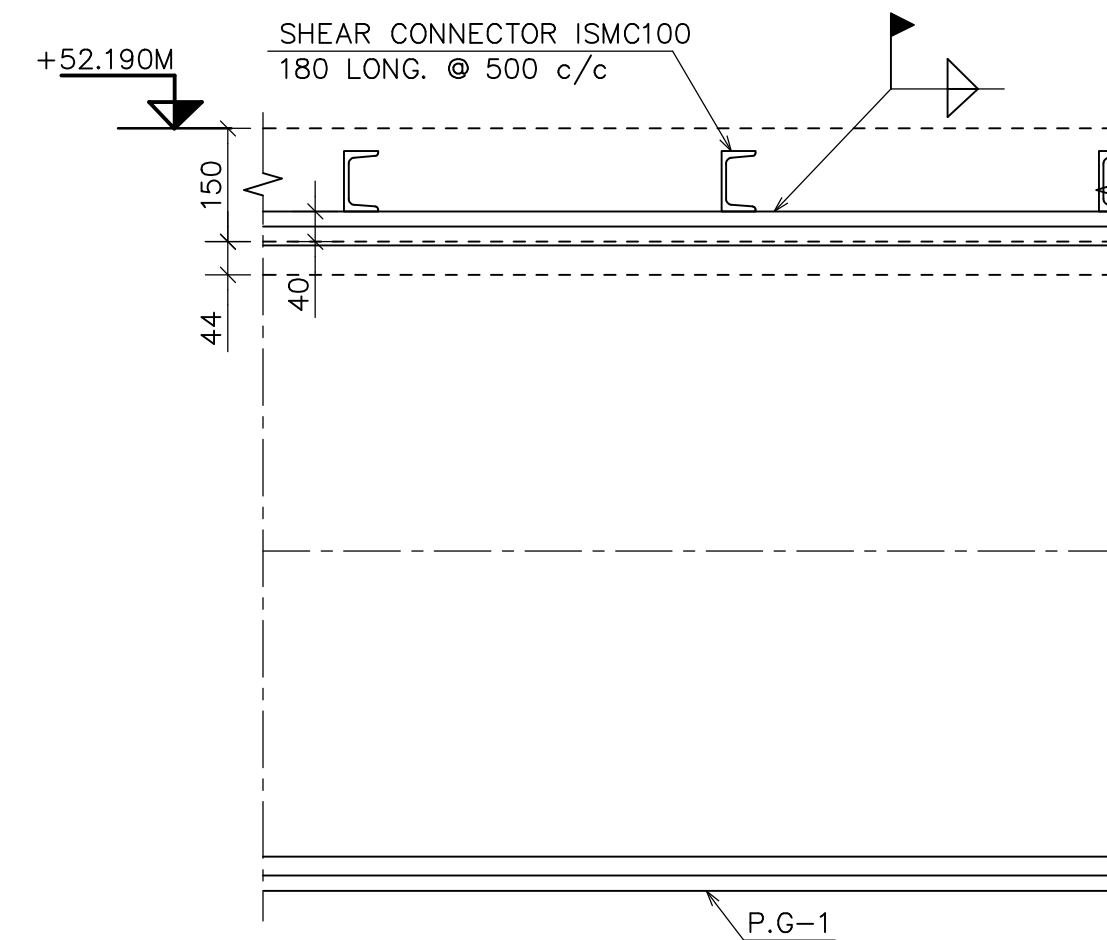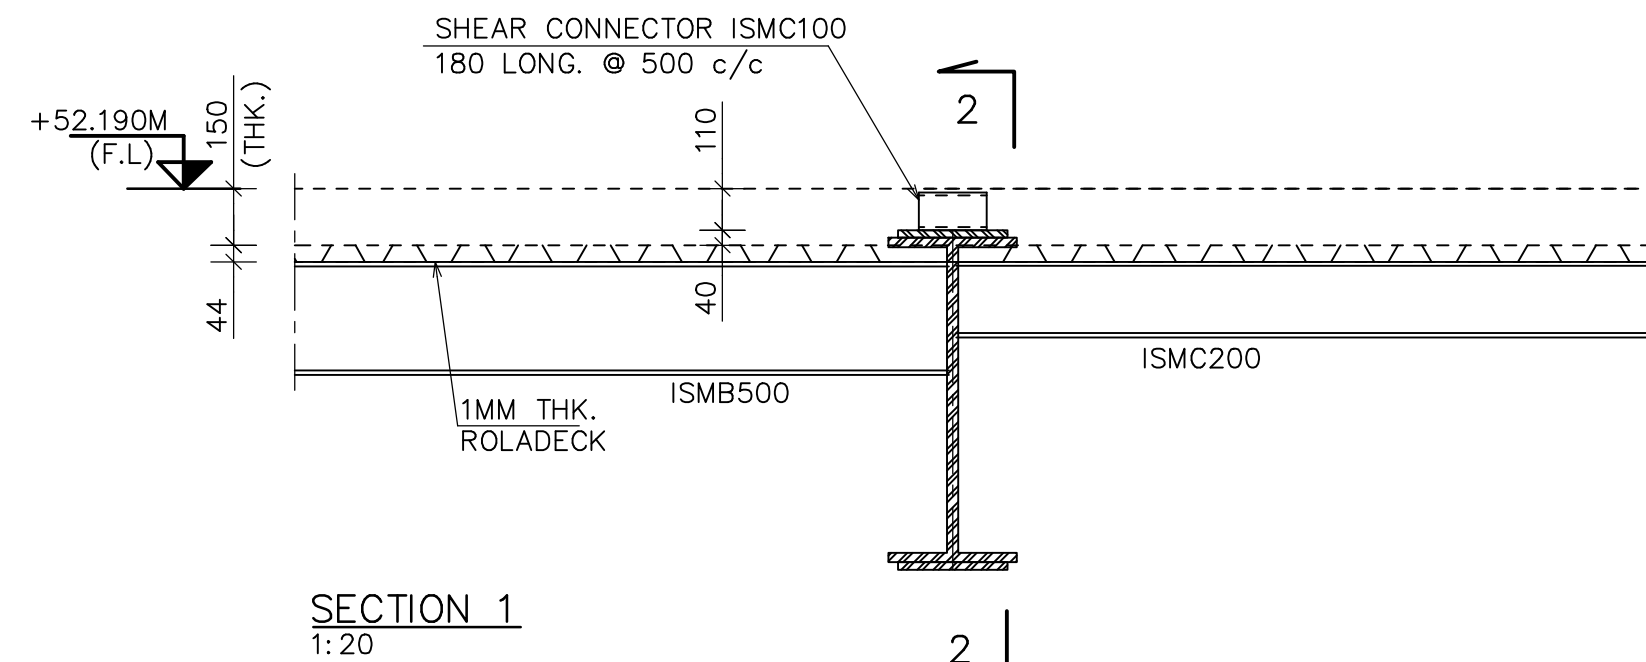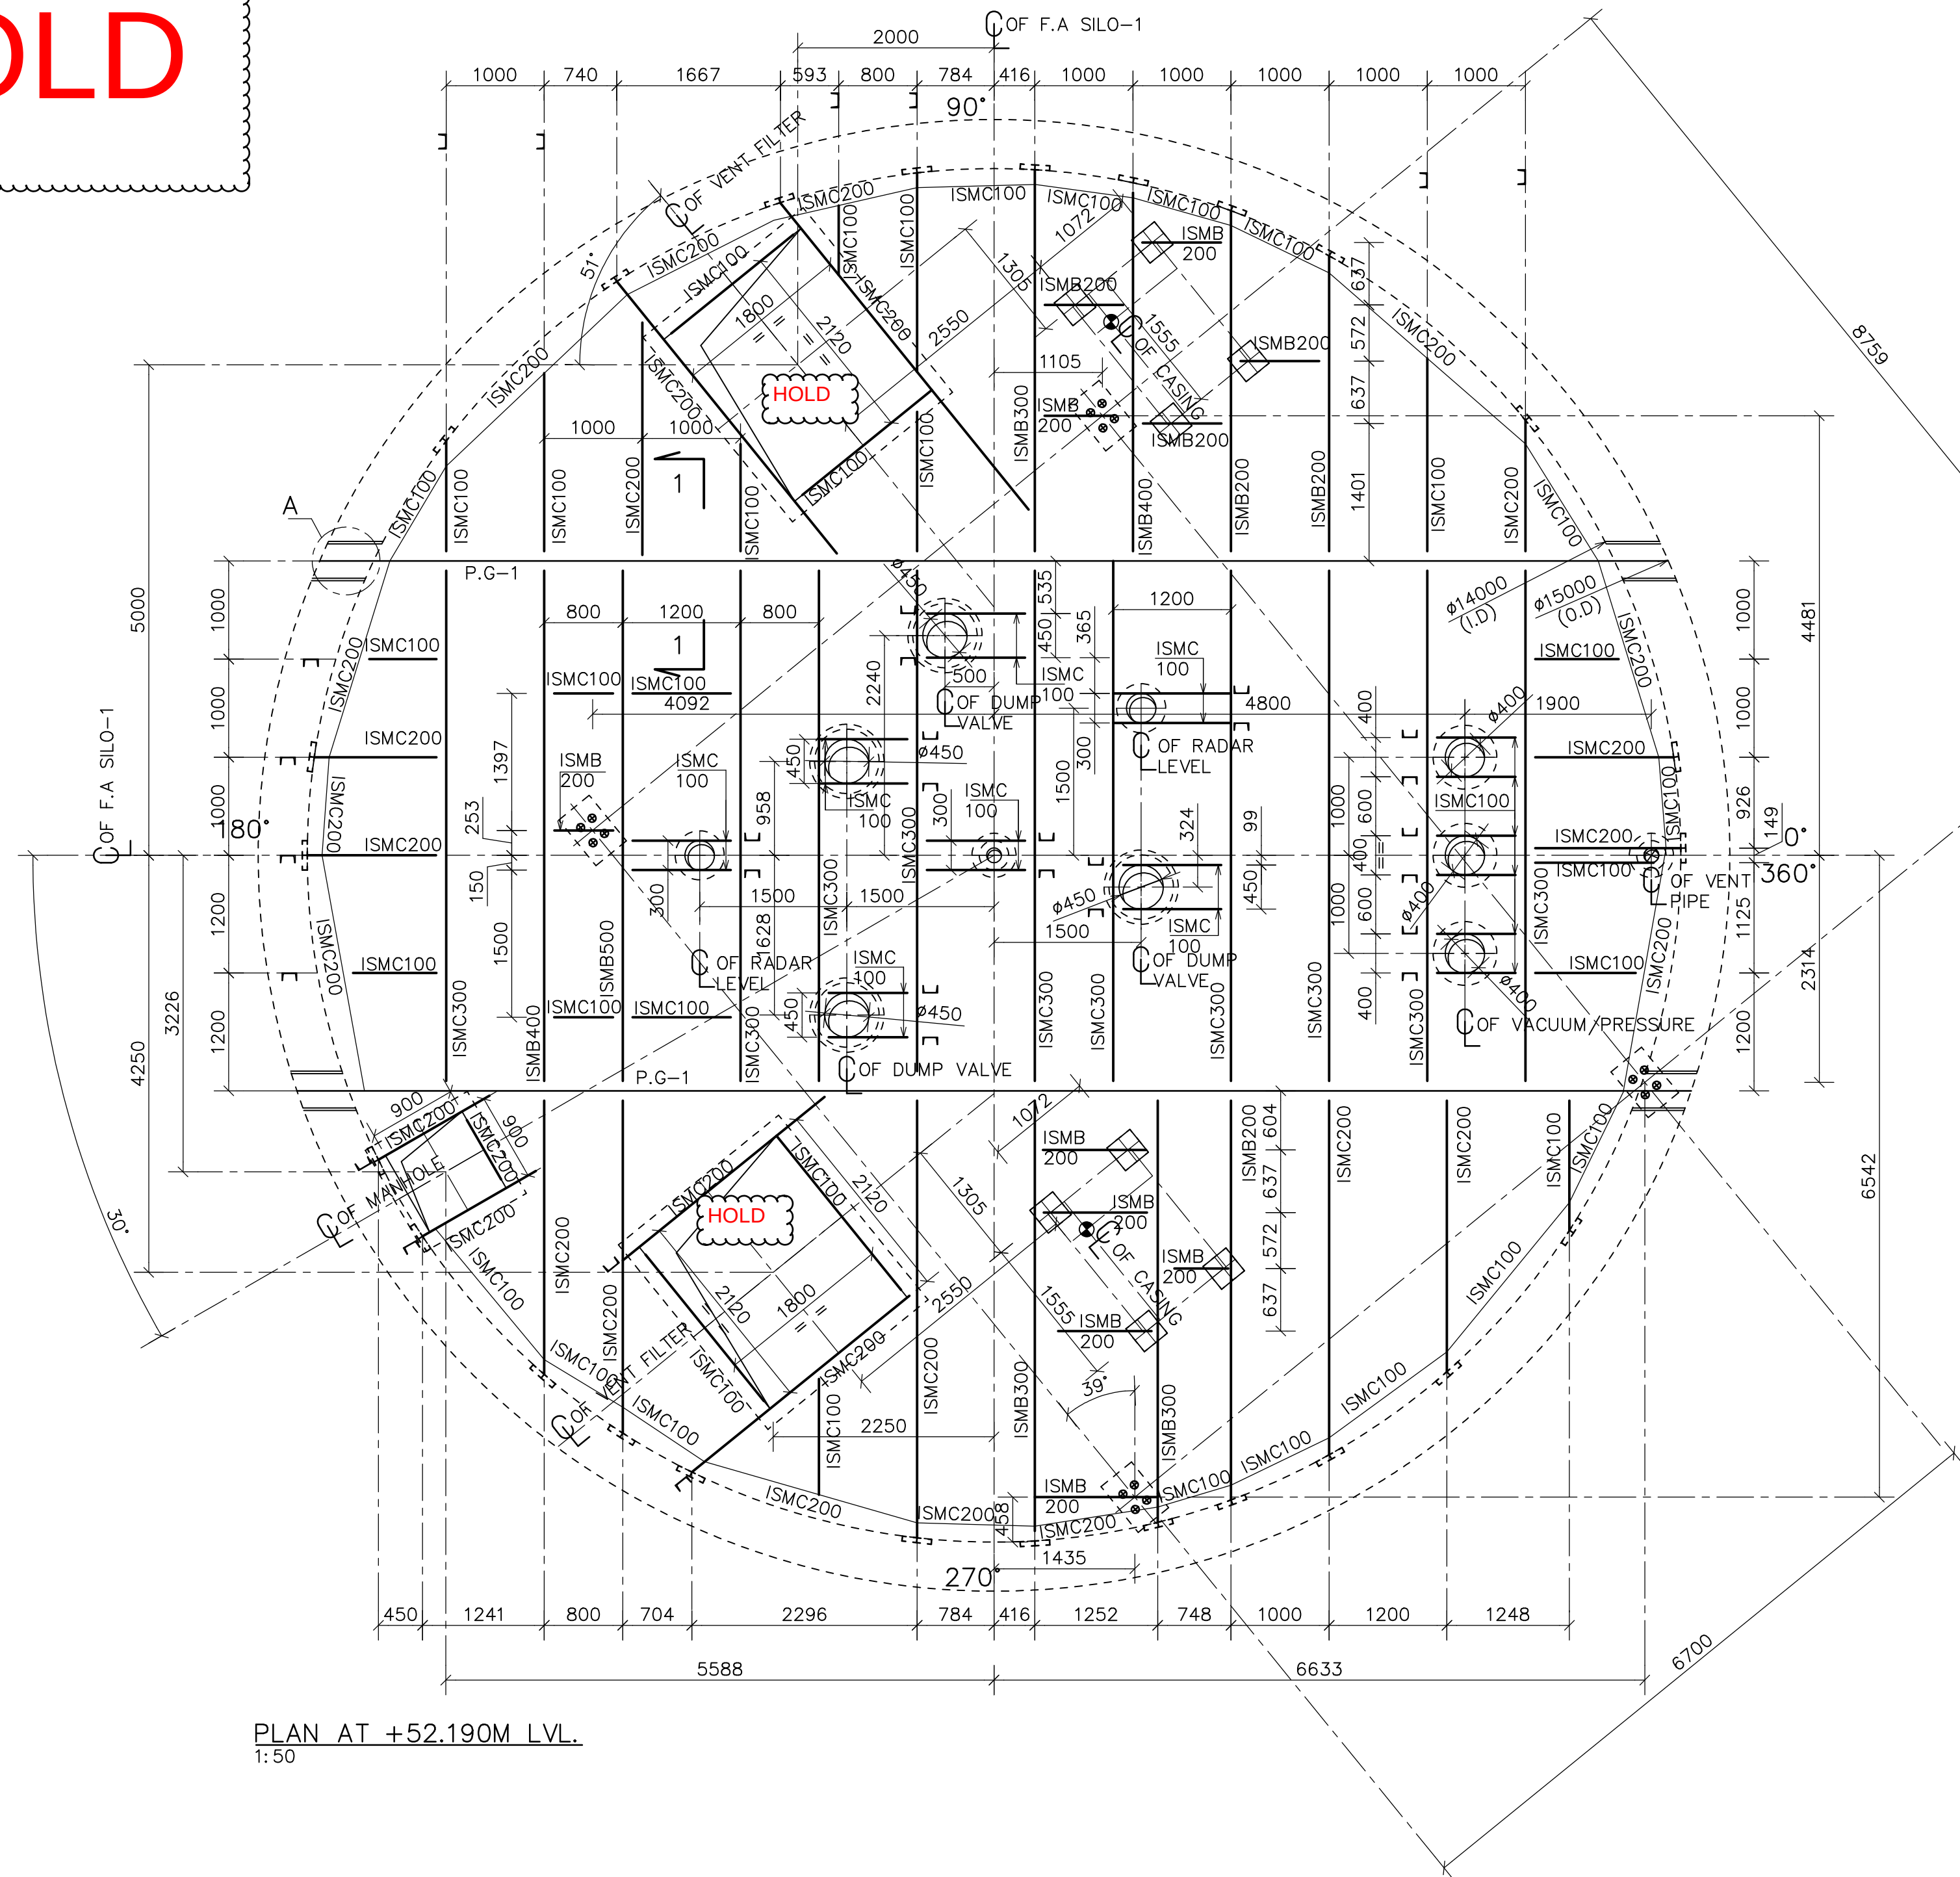

IMP NOTES: -





1. PLAN AT MONORAIL IS UNDER HOLD, FURNISH THE PATH OF MONORAIL TO RELEASE THE SUPPORTING STRUCTURE DRAWINGS.

NOTES: -

1. ALL DIMENSIONS ARE IN MILLIMETRES & LEVELS ARE IN METRES.
2. THIS DRAWING SHOULD NOT BE SCALED. ONLY WRITTEN DIMENSIONS ARE TO BE FOLLOWED.
3. GRADE OF STEEL - E 350-., CONFIRMING TO SA/IS-2062
4. WELDING IS NOT ALLOWED AT SITE, ALL FIELD CONNECTIONS ARE BOLTED.


REFERENCES: -

1. Maitree-00-01UTX-LA-100100-PEM - GENERAL NOTES FOR RCC
2. Maitree-00-UGY-LC-177435-ISG-0 (SHEET 13)- RCC FLOOR DETAILS.
3. Maitree-00-UET-LC-177435-ISG-0 (SHEET 16)- INSERT PLATE DETAILS.

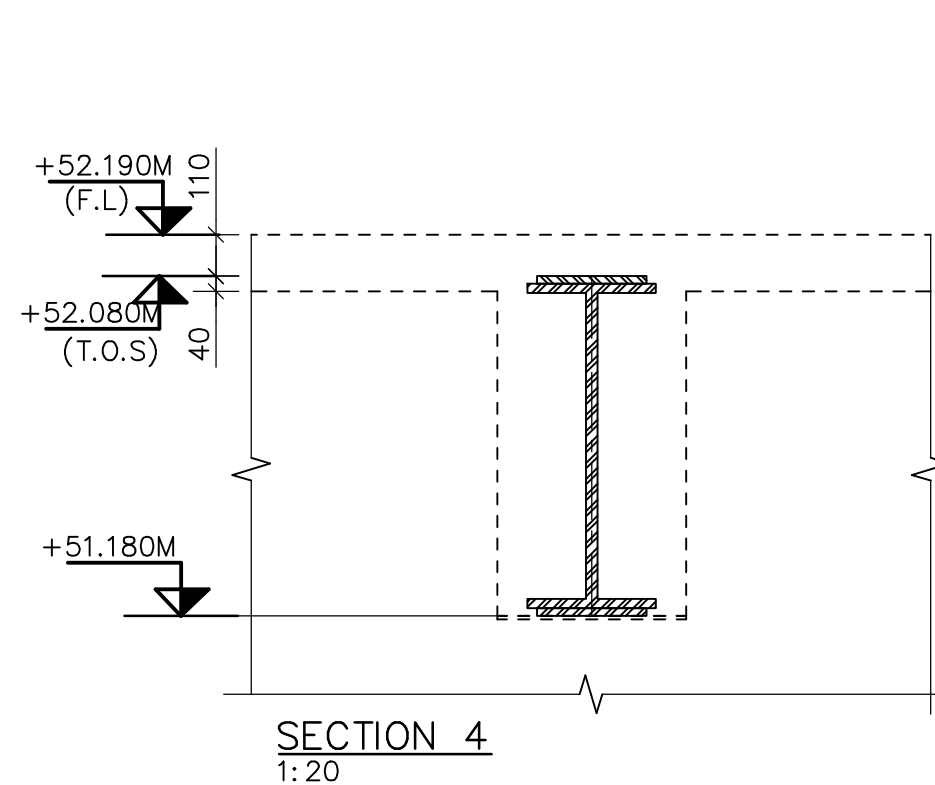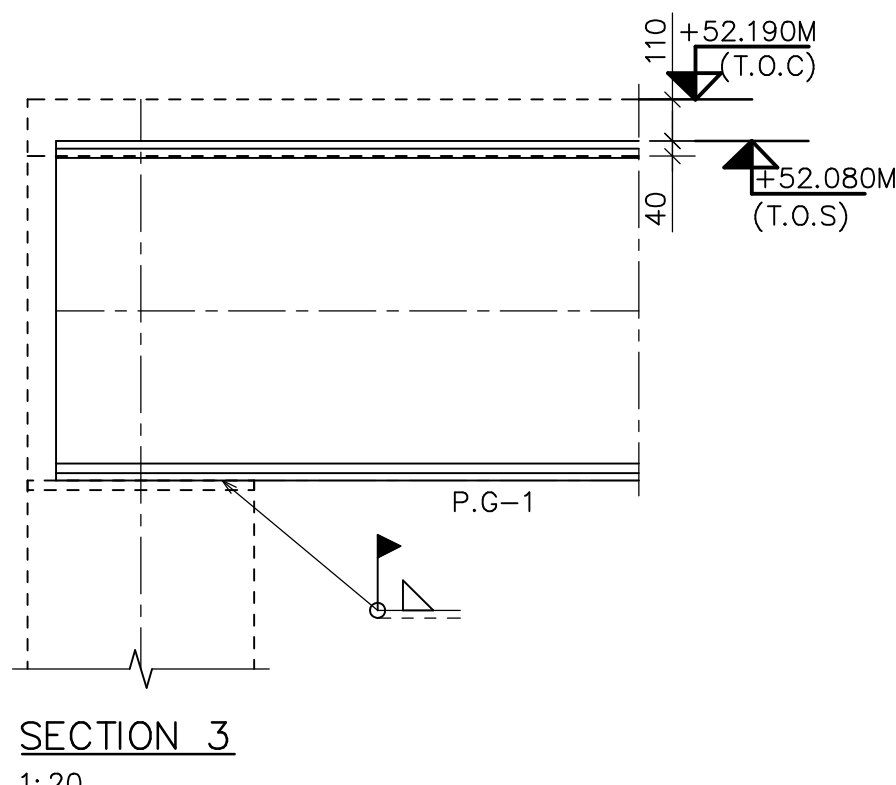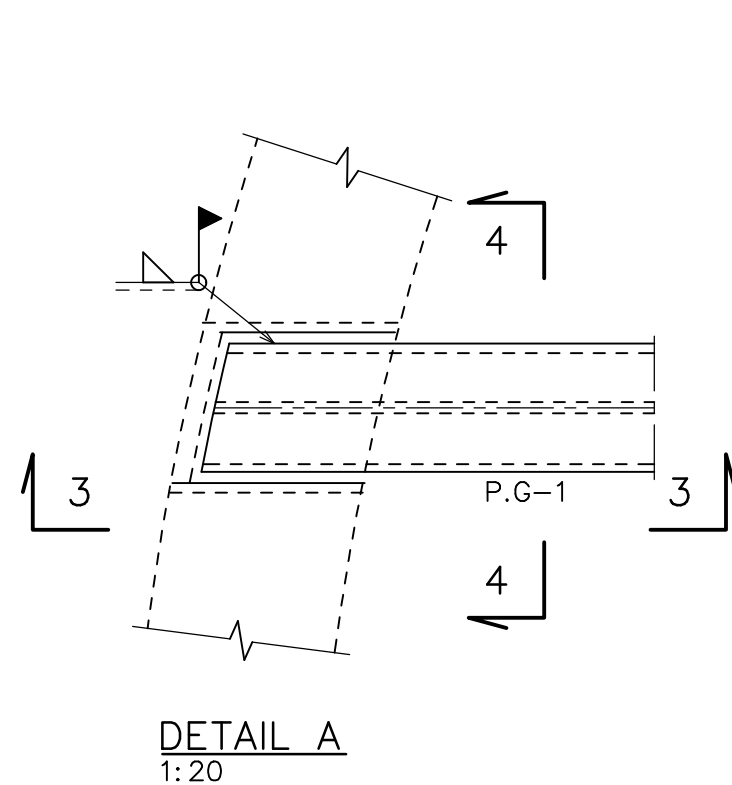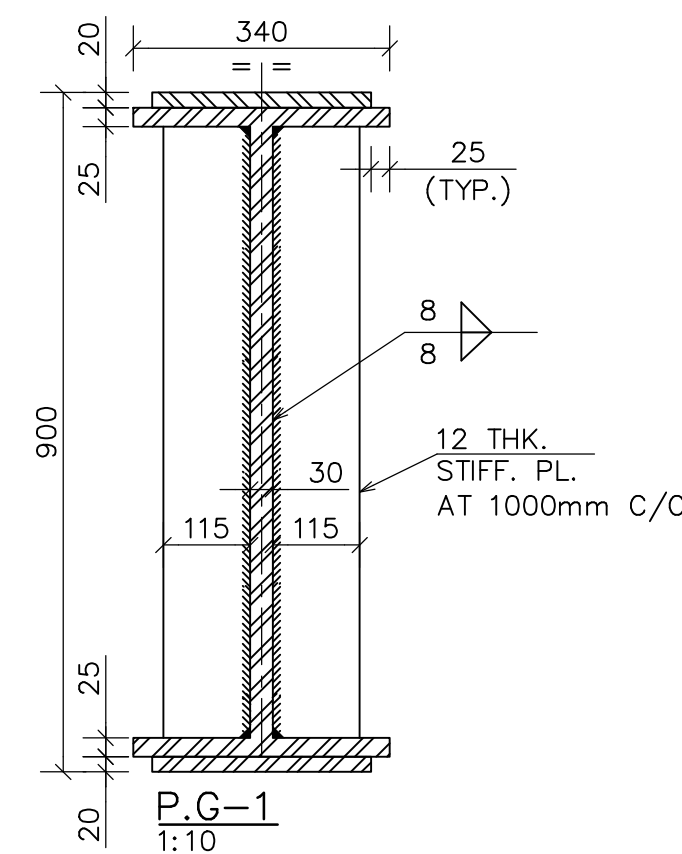


1	21.09.19	CNS	ERM	ERM	REVISED AS PER CLIENT COMMENTS
0	25.07.19	PSK	ERM	ERM	RELEASED FOR APPROVAL
REV	DATE	DRN	CHD	APPD	DESCRIPTION/NOTE
CUSTOMER CONSULTANT: CUSTOMER/PROJECT:					
FICHTNER				BANGLADESH-INDIA FRIENDSHIP POWER	
M/s FICHTNER GmbH &				COMPANY PVT. LTD, DHAKA, BANGALADESH	
Co KG, Stuttgart, GERMANY				2x660 MW MAITREE STPP, RAMPAL, BANGLADESH	
EPC CONTRACTOR:					
		BHARAT HEAVY ELECTRICALS LTD.			
		INDUSTRIAL SYSTEMS GROUP, BANGALORE			
BHEL'S CONTRACTOR (ASH HANDLING SYSTEM PACKAGE):					
		MACAWBER BEEKAY PRIVATE LIMITED			
		NOIDA (U.P.)			
		SCALE			
		1:50, 1:20			
		SHEET			
		10			
NAME		DATE		DESIGN TRIBE (INDIA) PVT. LTD.	
DSN		MJS		01.07.19	
DRN		PSK		01.07.19	
CHD		ERM		01.07.19	
APPD		ERM		01.07.19	
SUPERSEDES		JOB NO.: 118004		STATUS OF DRG.: FOR APPROVAL	
SUPERSEDED BY		SIZE- A1 [841 x 594]		PROJECT NO.: 702	
SYSTEM		ANNEX.: -		DRAWING NO.: IS-1-GA-702-303-S581	
CUSTOMER DRAWING NO.: Maitree-00-UET-LC-177581-ISG-0				REV.: 1	


HOLD

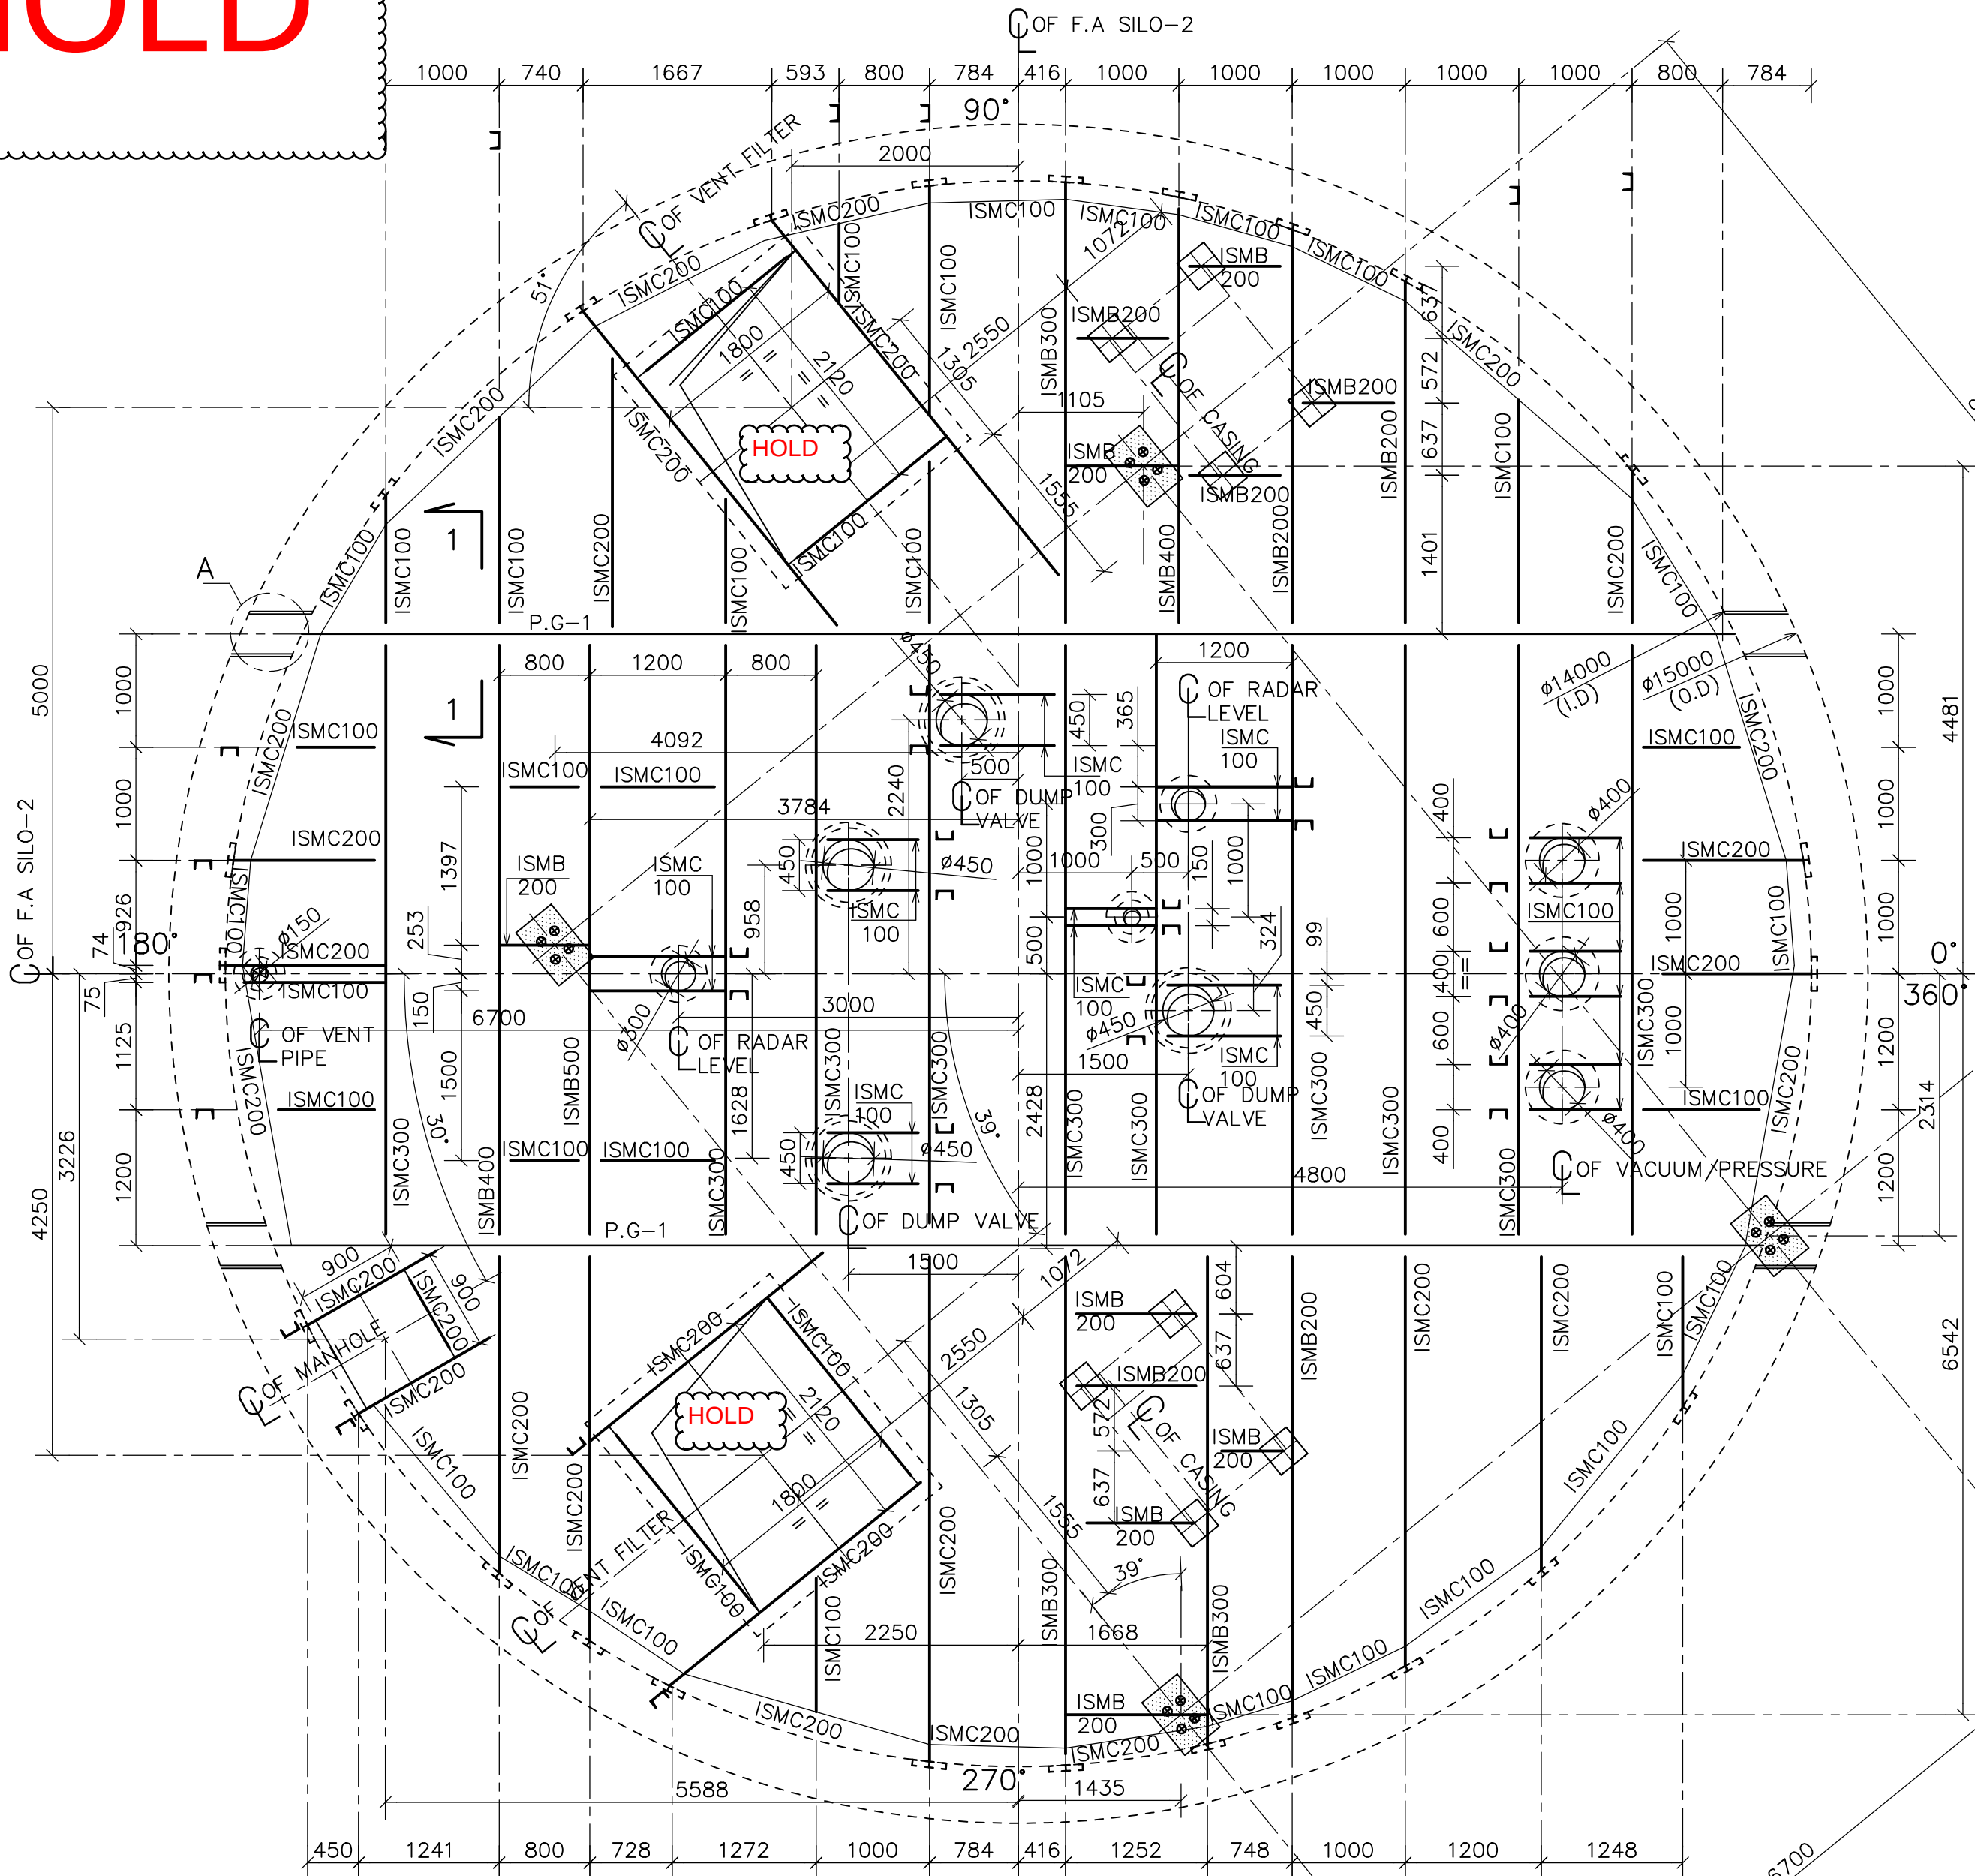


PLAN AT +52.190M LVL.
1:50

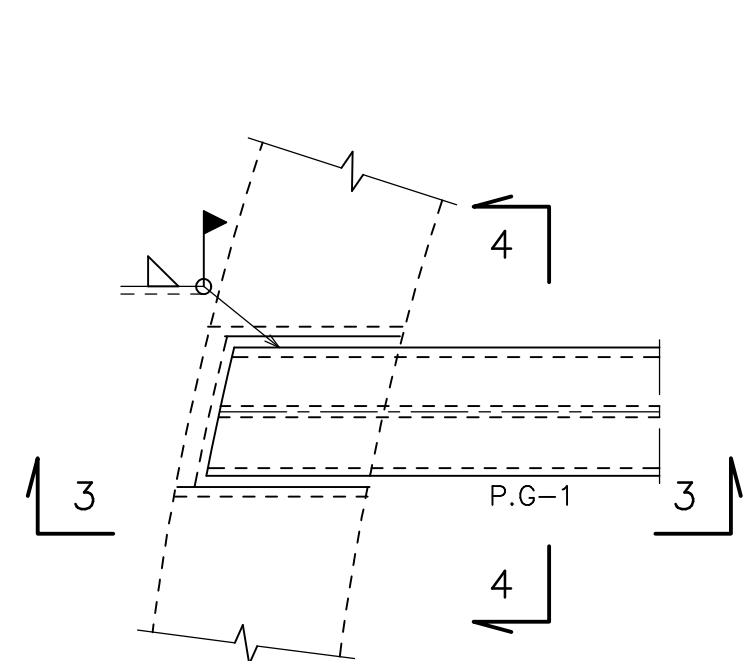


DETAIL A
1:20

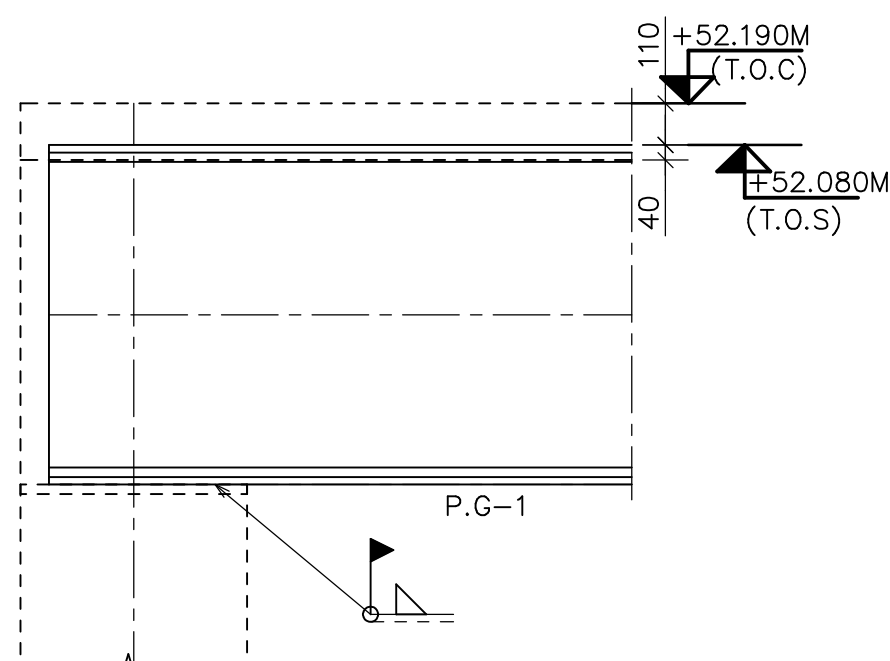


SECTION 3
1:20

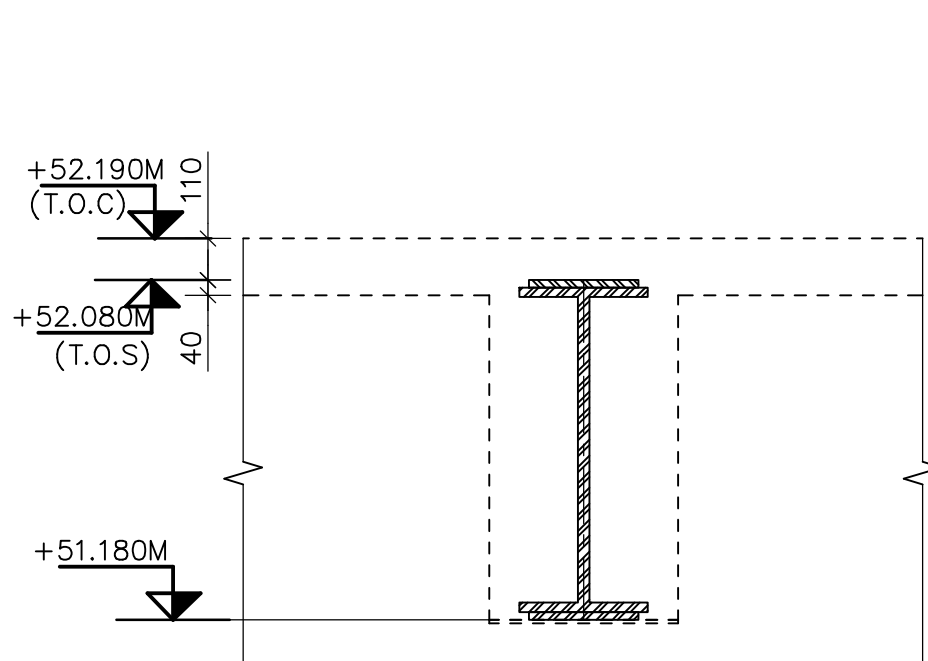

SECTION 4
1:20

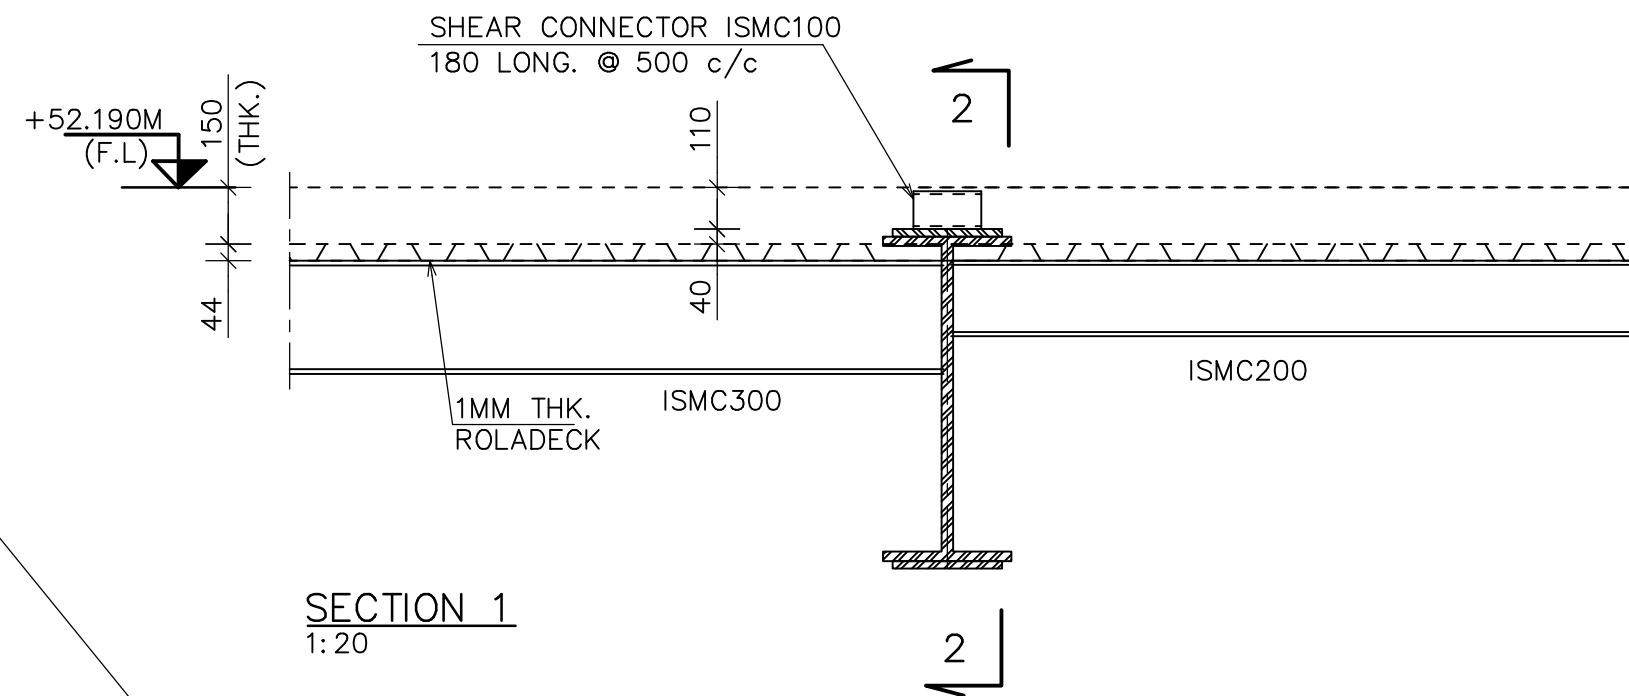

SECTION 1
1:20

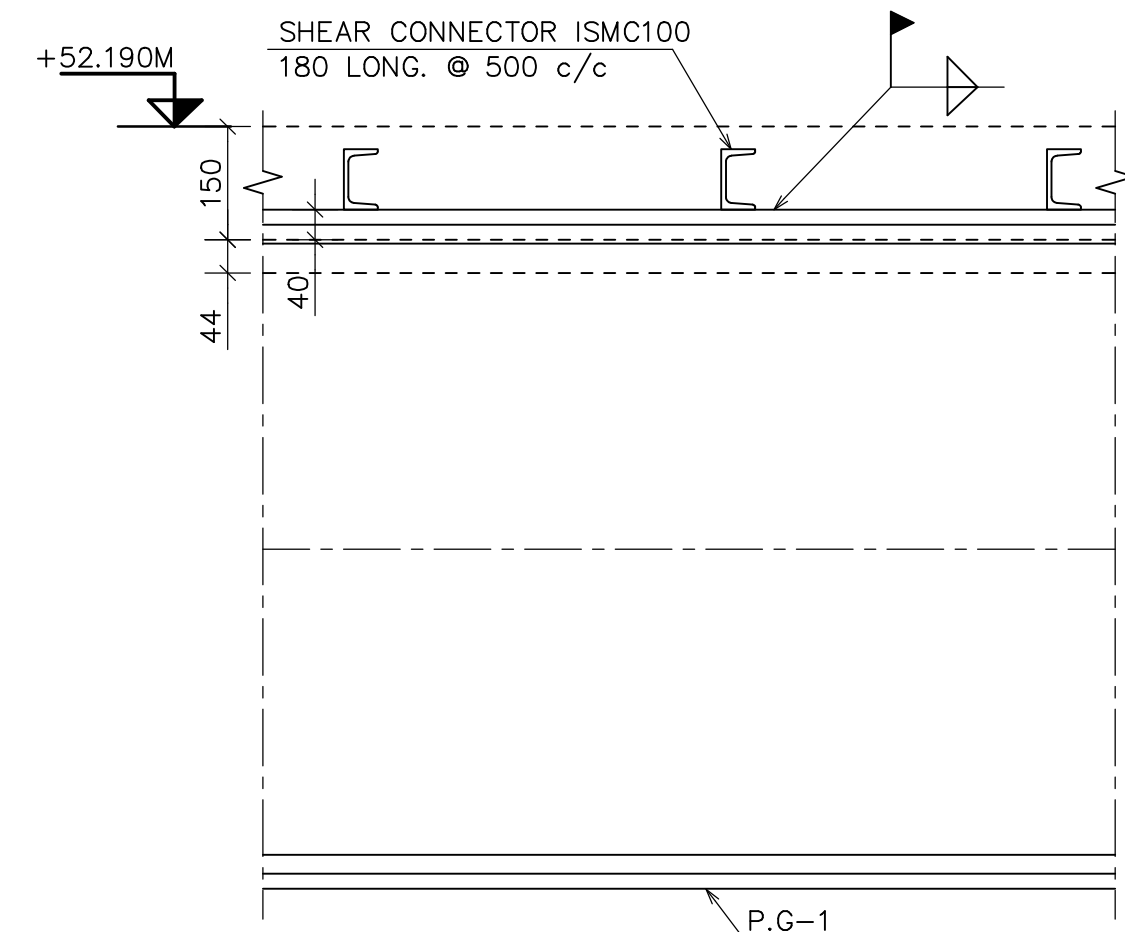

SECTION 2
1:10

IMP NOTES: -

1. PLAN AT MONORAIL IS UNDER HOLD, FURNISH THE PATH OF MONORAIL TO RELEASE THE SUPPORTING STRUCTURE DRAWINGS.

NOTES: -







1. ALL DIMENSIONS ARE IN MILLIMETRES & LEVELS ARE IN METRES.
2. THIS DRAWING SHOULD NOT BE SCALED, ONLY WRITTEN DIMENSIONS ARE TO BE FOLLOWED.
3. GRADE OF STEEL - E 350-. CONFIRMING TO SA/IS-2062
4. WELDING IS NOT ALLOWED AT SITE, ALL FIELD CONNECTIONS ARE BOLTED.

REFERENCES: -

1. Maitree -00-01UTX-LA-100100-PEM - GENERAL NOTES FOR RCC
2. Maitree-00-UGY-LC-177435-1SG-0 (SHEET 14)- RCC FLOOR DETAILS.
3. Maitree-00-UET-LC-177435-1SG-0 (SHEET 16)- INSERT PLATE DETAILS.

1	21.09.19	CNS	ERM	ERM	REVISED AS PER CLIENT COMMENTS
0	25.07.19	PSK	ERM	ERM	RELEASED FOR APPROVAL
REV	DATE	DRN	CHD	APPD	DESCRIPTION/NOTE
CUSTOMER CONSULTANT: CUSTOMER/PROJECT:					
FICHTNER		BANGLADESH-INDIA FRIENDSHIP POWER			
M/s FICHTNER GmbH &		COMPANY PVT. LTD, DHAKA, BANGALADESH			
Co KG,Stuttgart,GERMANY		2x660 MW MAITREE STPP, RAMPAL, BANGLADESH			
EPC CONTRACTOR:					SCALE 1:50,1:20
 BHARAT HEAVY ELECTRICALS LTD.					
		INDUSTRIAL SYSTEMS GROUP, BANGALORE			
BHEL'S CONTRACTOR (ASH HANDLING SYSTEM PACKAGE):					
		MACAWBER BEEKAY PRIVATE LIMITED			SHEET 11
		NOIDA (U.P.)			
NAME	DATE	 DESIGN TRIBE (INDIA) PVT. LTD. <i>Consulting Engineers & Architects</i>			
DSN	MJS	01.07.19	RAJA PRAASADAMU, 3 rd FLOOR WING-1, PLOT NO:6,6A,6B, MASJID BANDA ROAD, KONDAPUR, HYDERABAD-500 084, INDIA.		
DRN	PSK	01.07.19			
CHD	ERM	01.07.19	FLY ASH SILO NEAR JETTY-1 (SILO-2)		
APPD	ERM	01.07.19	TITLE:STRUCTURAL GA PLAN & ELEVATION DETAILS AT +52.190M LVL		
SUPERSEDES		JOB NO.: 118004		STATUS OF DRG.: FOR APPROVAL	
SUPERSEDED BY		SIZE- A1 [841 x 594]		PROJECT NO: 702	
SYSTEM		ANNEX:-		DRAWING NO.:IS-1-GA-702-303-S581	
CUSTOMER DRAWING NO.:		Maitree-00-UET-LC-177581-1SG-0			
		REV: 1			

HOLD

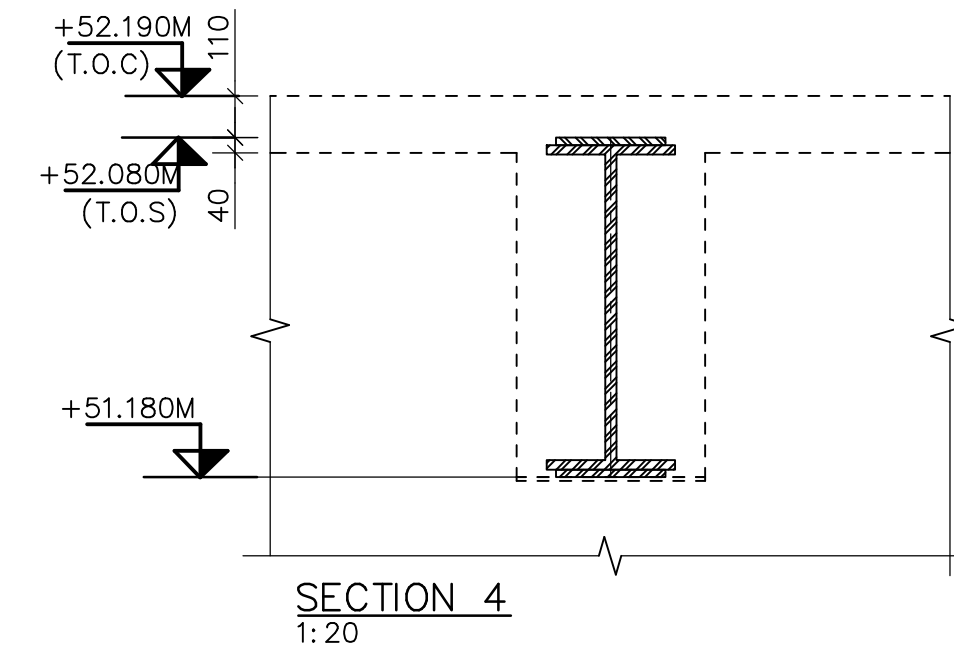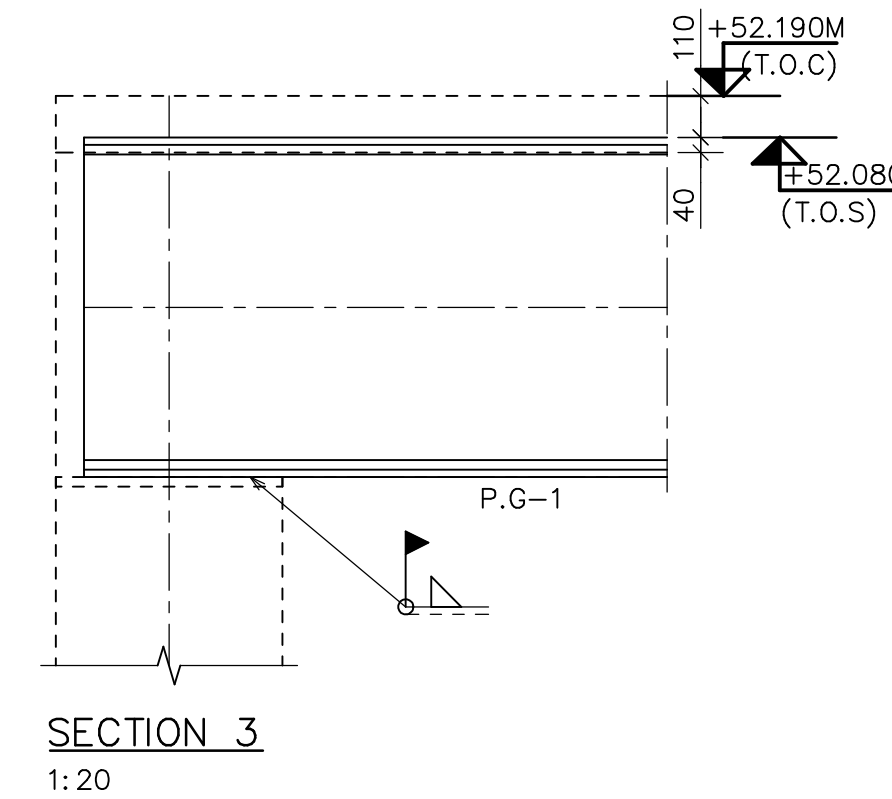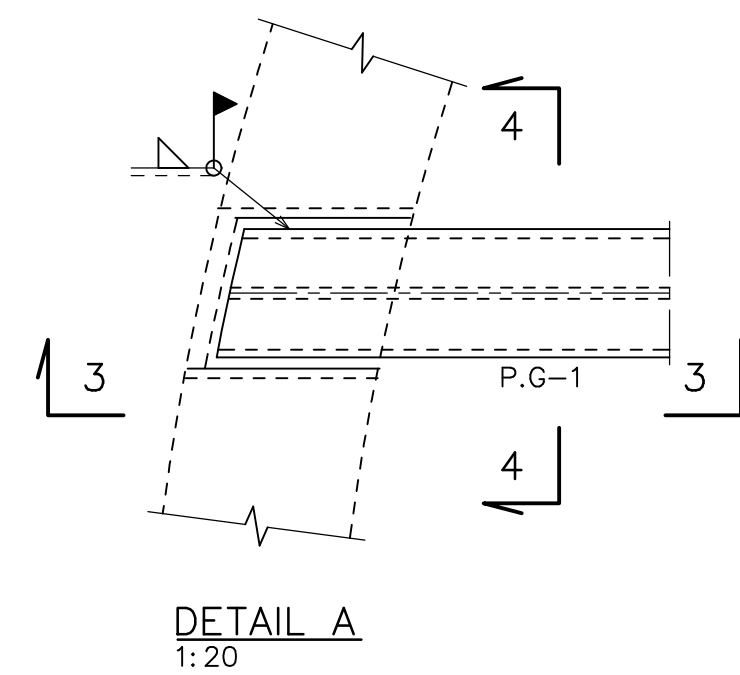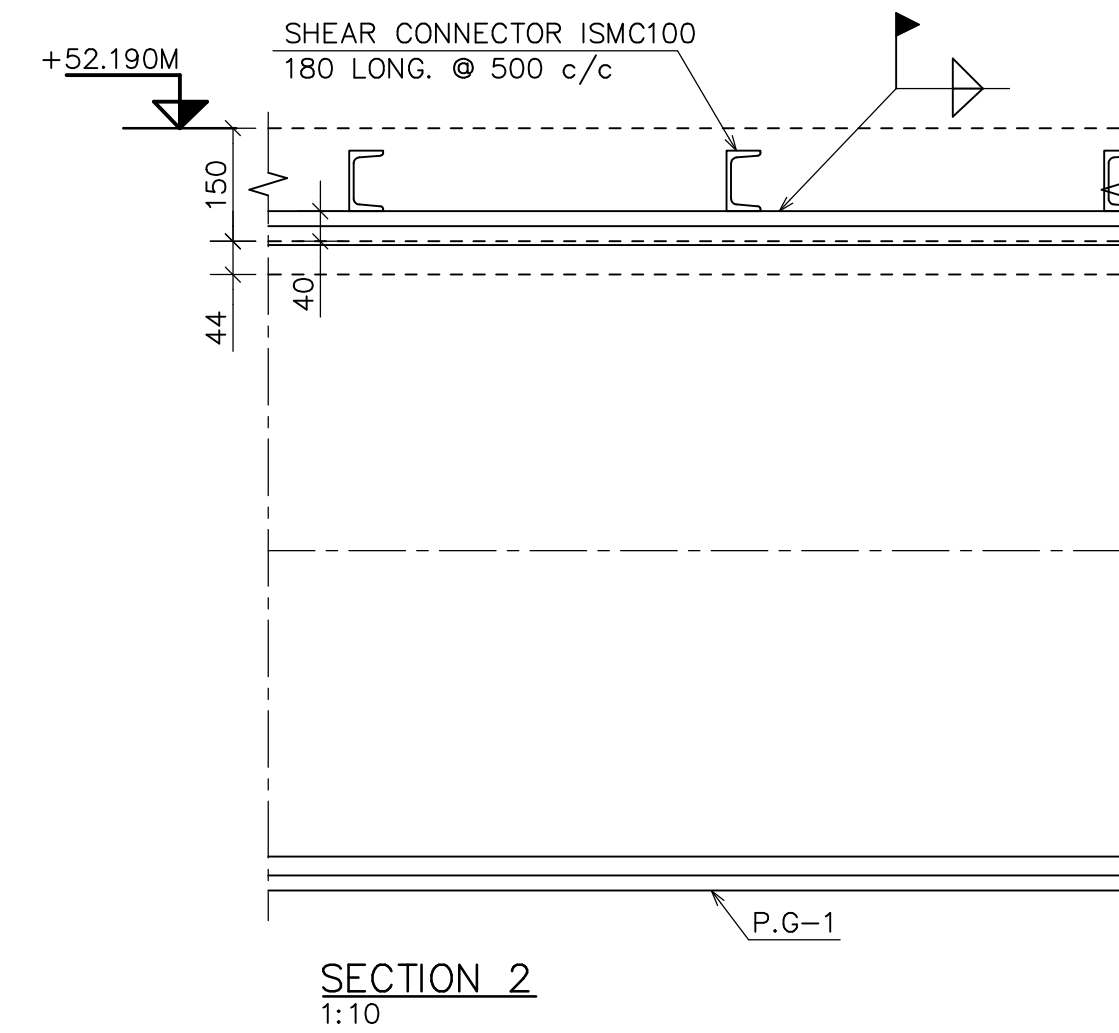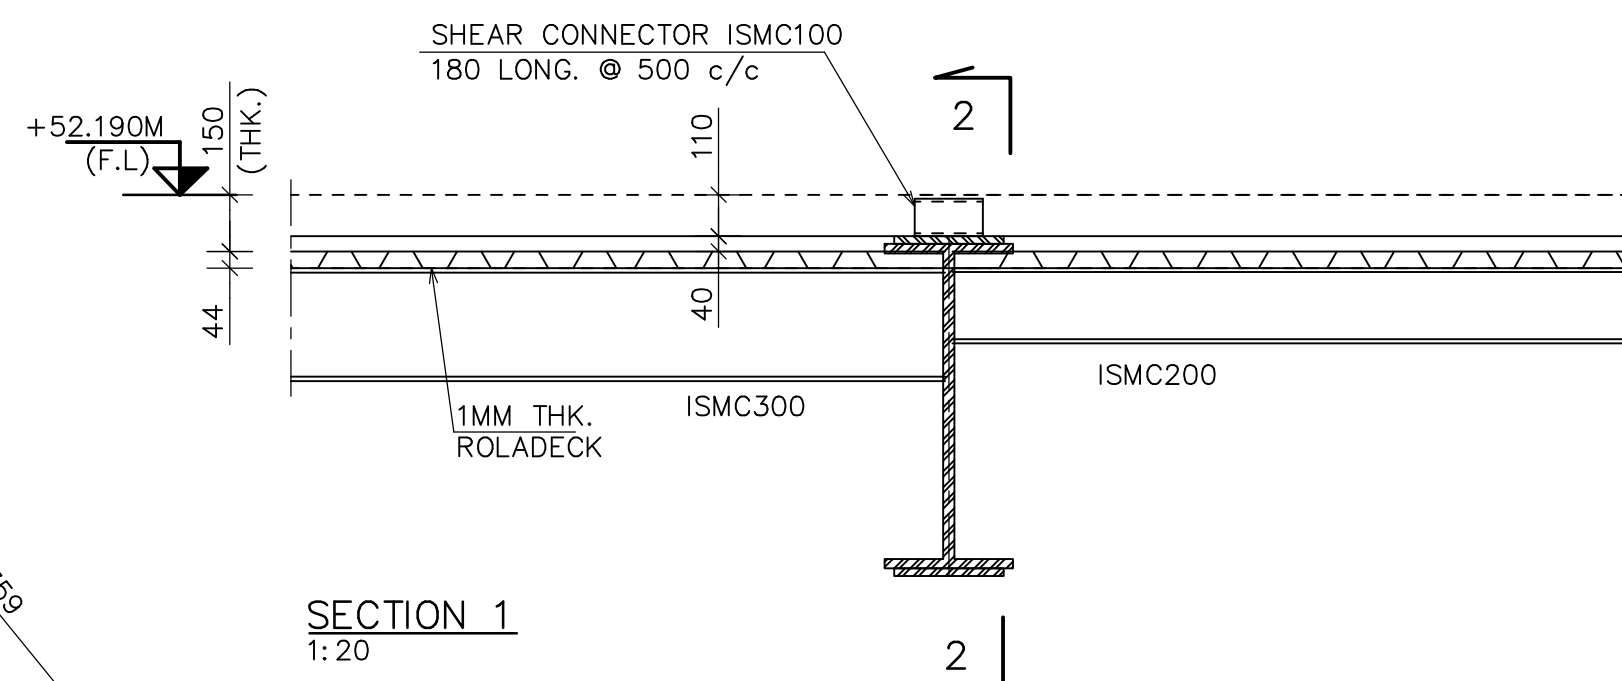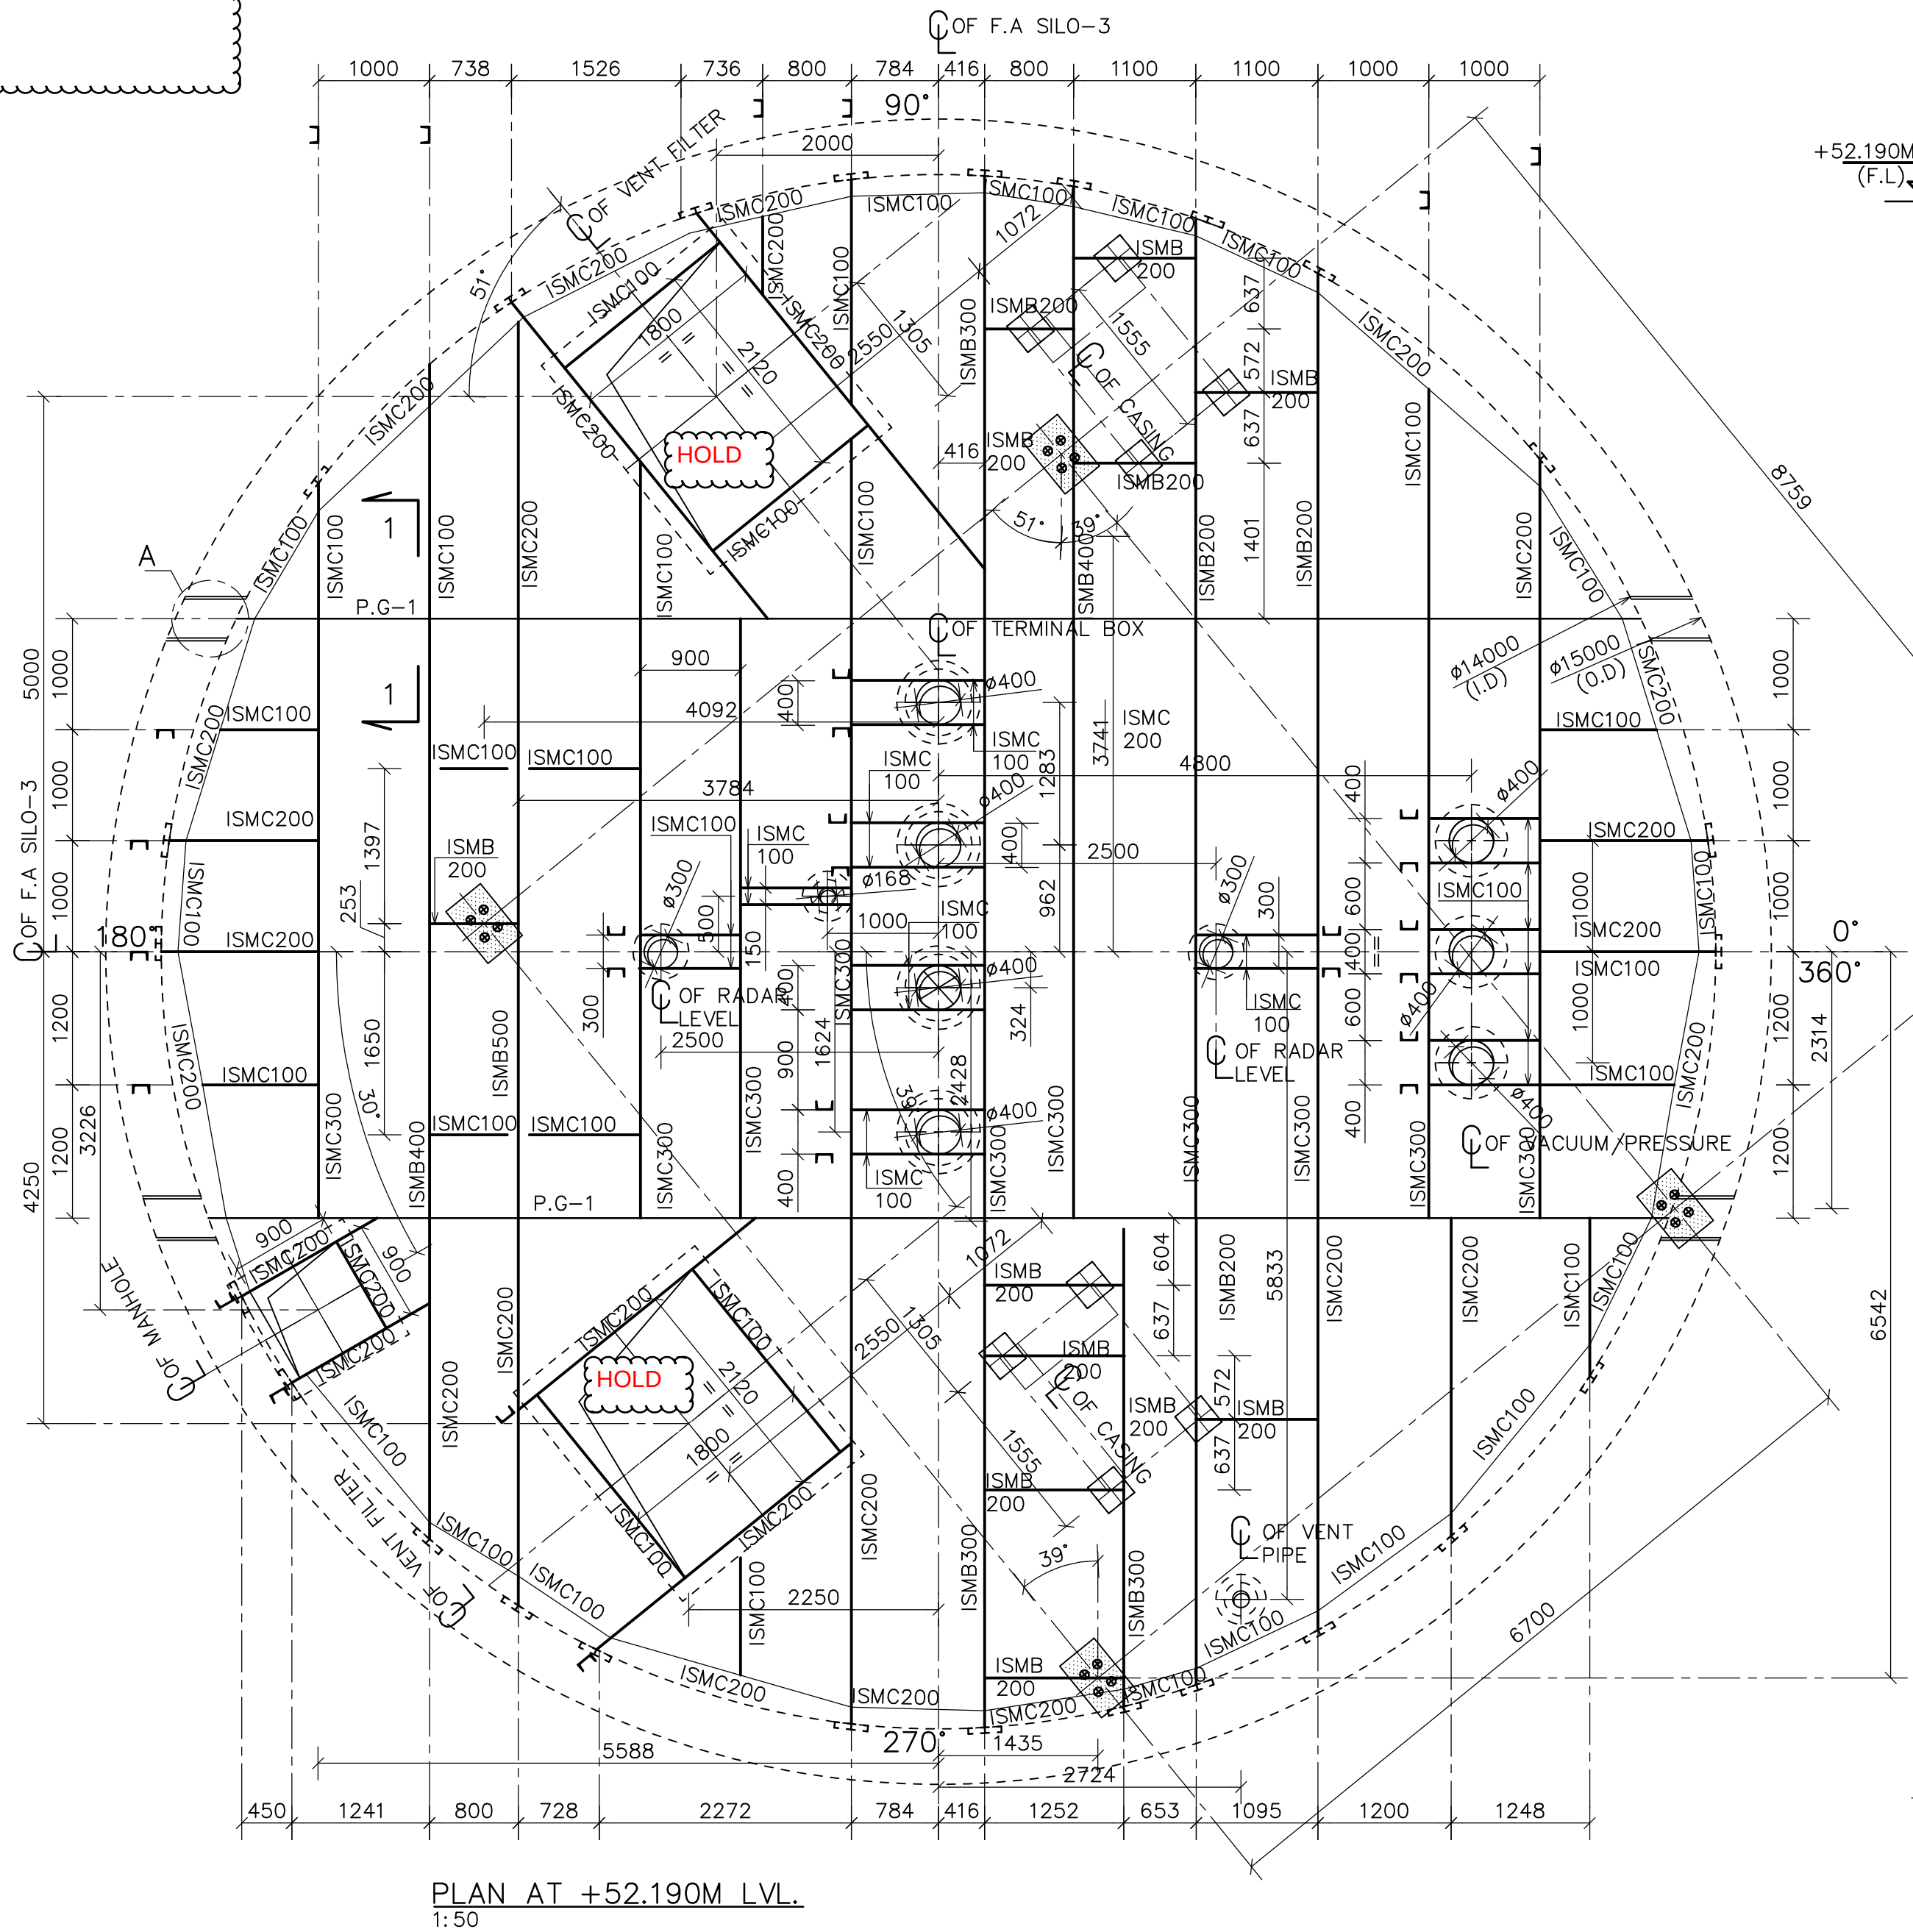


IMP. NOTES: -
1. PLAN AT MONORAIL IS UNDER HOLD, FURNISH THE PATH OF MONORAIL TO RELEASE THE SUPPORTING STRUCTURE DRAWINGS.

NOTES: -
1. ALL DIMENSIONS ARE IN MILLIMETRES & LEVELS ARE IN METRES.
2. THIS DRAWING SHOULD NOT BE SCALED. ONLY WRITTEN DIMENSIONS ARE TO BE FOLLOWED.
3. GRADE OF STEEL - E 350-, CONFIRMING TO SA/IS-2062
4. WELDING IS NOT ALLOWED AT SITE, ALL FIELD CONNECTIONS ARE BOLTED.

REFERENCES: -
1. Maitree-00-01UTX-LA-100100-PEM - GENERAL NOTES FOR RCC
2. Maitree-00-UGY-LC-177435-ISG-0 (SHEET 15) - RCC FLOOR DETAILS.
3. Maitree-00-UET-LC-177435-ISG-0 (SHEET 16) - INSERT PLATE DETAILS.


1	21.09.19	CNS	ERM	ERM	REVISED AS PER CLIENT COMMENTS
0	25.07.19	PSK	ERM	ERM	RELEASED FOR APPROVAL
REV	DATE	DRN	CHD	APPD	DESCRIPTION/NOTE
CUSTOMER CONSULTANT: CUSTOMER/PROJECT:					
FICHTNER BANGLADESH-INDIA FRIENDSHIP POWER M/s FICHTNER GmbH & Co KG, Stuttgart, GERMANY					
COMPANY PVT. LTD, DHAKA, BANGLADESH 2x660 MW MAITREE STPP, RAMPAL, BANGLADESH					
EPC CONTRACTOR:					
BHARAT HEAVY ELECTRICALS LTD.					
INDUSTRIAL SYSTEMS GROUP, BANGALORE					
SCALE 1:50, 1:20					
BHEL'S CONTRACTOR (ASH HANDLING SYSTEM PACKAGE):					
MACAWBER BEEKAY PRIVATE LIMITED					
NOIDA (U.P.)					
SHEET 12					
NAME DATE					
DSN MJS 01.07.19					
DRN PSK 01.07.19					
CHD ERM 01.07.19					
APPD ERM 01.07.19					
TITLE: STRUCTURAL GA PLAN & ELEVATION DETAILS AT +52.190M LVL.					
FLY ASH SILO NEAR JETTY-1 (SILO-3)					
SUPERSEDES JOB NO.: 118004 STATUS OF DRG.: FOR APPROVAL					
SUPERSEDED BY SIZE- A1 [841 x 594] PROJECT NO.: 702					
SYSTEM ANNEX.: - DRAWING NO.: IS-1-GA-702-303-S581 REV.: 1					
CUSTOMER DRAWING NO.: Maitree-00-UET-LC-177581-ISG-0					


THIS CAD DRAWING MAY ONLY BE ALTERED WITH A CAD SYSTEM

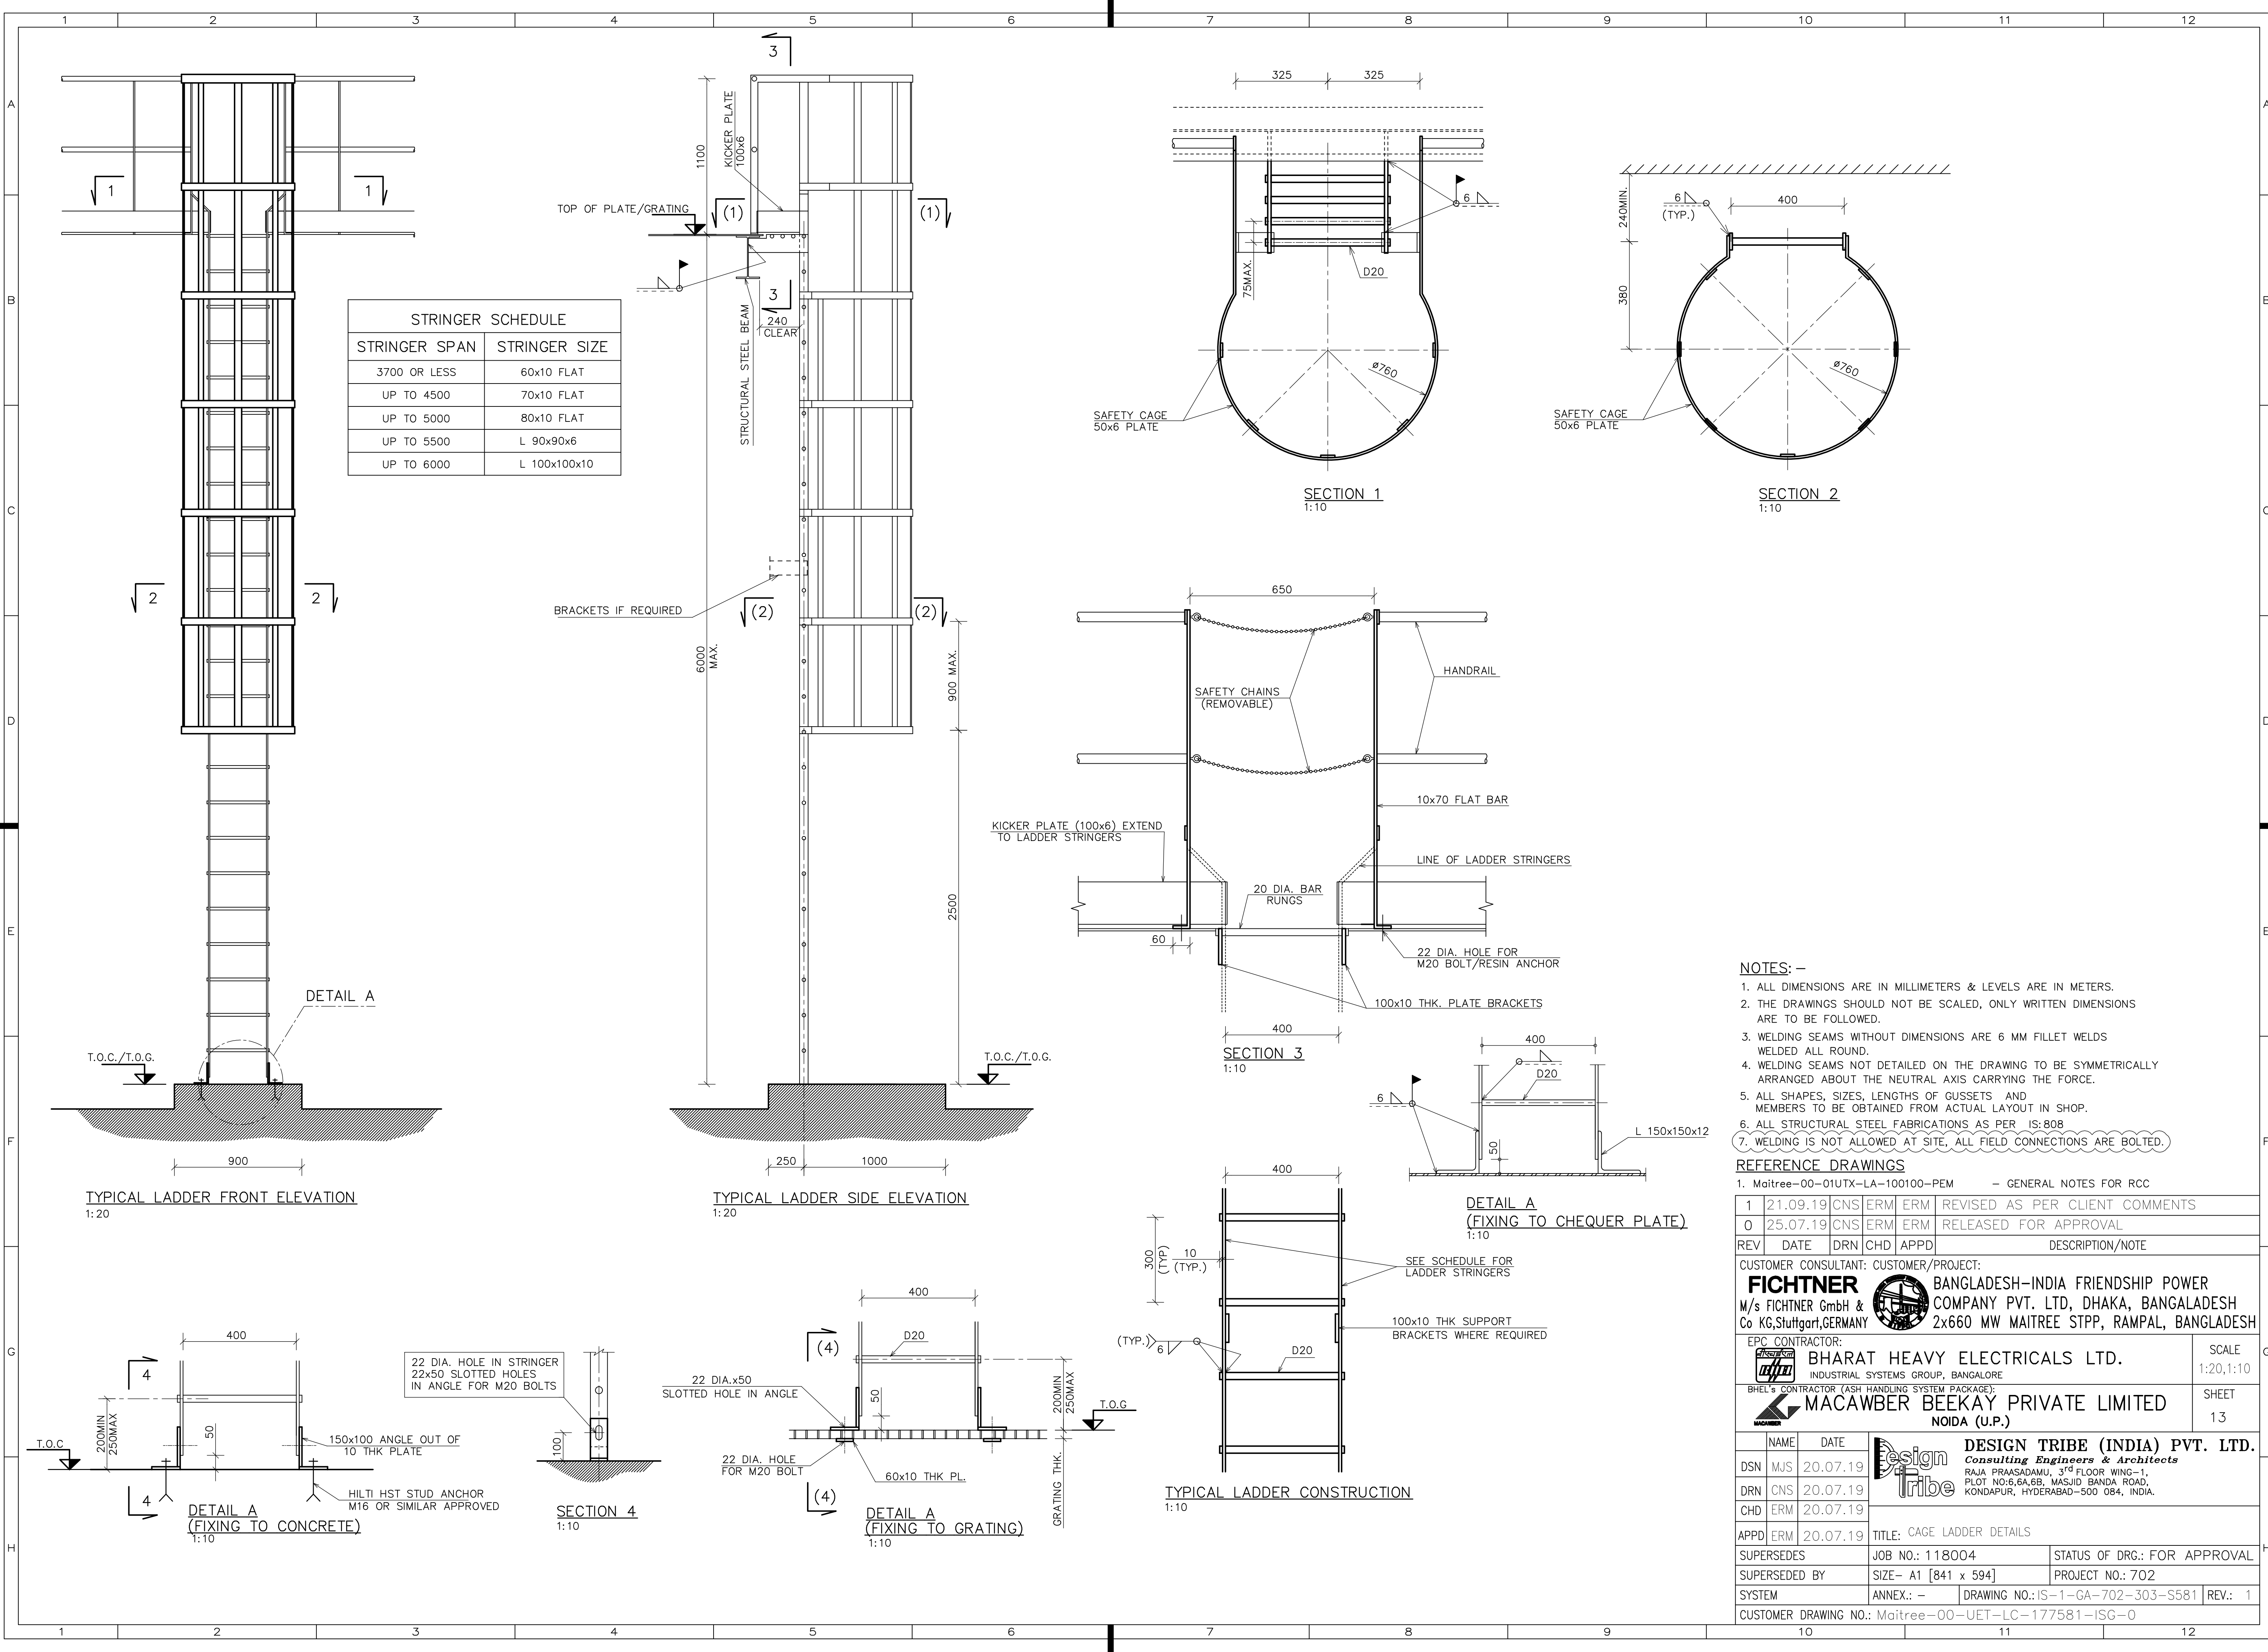

- NOTES: -**
- ALL DIMENSIONS ARE IN MILLIMETERS & LEVELS ARE IN METERS.
 - THE DRAWINGS SHOULD NOT BE SCALED, ONLY WRITTEN DIMENSIONS ARE TO BE FOLLOWED.
 - WELDING SEAMS WITHOUT DIMENSIONS ARE 6 MM FILLET WELDS WELDED ALL ROUND.
 - WELDING SEAMS NOT DETAILED ON THE DRAWING TO BE SYMMETRICALLY ARRANGED ABOUT THE NEUTRAL AXIS CARRYING THE FORCE.
 - ALL SHAPES, SIZES, LENGTHS OF GUSSETS AND MEMBERS TO BE OBTAINED FROM ACTUAL LAYOUT IN SHOP.
 - ALL STRUCTURAL STEEL FABRICATIONS AS PER IS:808
 - WELDING IS NOT ALLOWED AT SITE, ALL FIELD CONNECTIONS ARE BOLTED.

REFERENCE DRAWINGS					- GENERAL NOTES FOR RCC
1	21.09.19	CNS	ERM	ERM	REVISED AS PER CLIENT COMMENTS
0	25.07.19	CNS	ERM	ERM	RELEASED FOR APPROVAL
REV	DATE	DRN	CHD	APPD	DESCRIPTION/NOTE
CUSTOMER CONSULTANT: CUSTOMER/PROJECT:					
FICHTNER M/s FICHTNER GmbH & Co KG,Stuttgart,GERMANY		 BANGLADESH-INDIA FRIENDSHIP POWER COMPANY PVT. LTD, DHAKA, BANGLADESH 2x660 MW MAITREE STPP, RAMPAL, BANGLADESH			
EPC CONTRACTOR:					
 BHARAT HEAVY ELECTRICALS LTD. INDUSTRIAL SYSTEMS GROUP, BANGALORE		SCALE 1:20,1:10			
BHEL's CONTRACTOR (ASH HANDLING SYSTEM PACKAGE):					
 MACAWBER BEEKAY PRIVATE LIMITED NOIDA (U.P.)		SHEET 13			
NAME	DATE	DESIGN TRIBE (INDIA) PVT. LTD. <i>Consulting Engineers & Architects</i> RAJA PRAASADAMU, 3 rd FLOOR WING-1, PLOT NO:6,6A,6B, MASJID BANDA ROAD, KONDAPUR, HYDERABAD-500 084, INDIA.			
DSN	MJS	20.07.19			
DRN	CNS	20.07.19			
CHD	ERM	20.07.19			
APPD	ERM	20.07.19			
TITLE: CAGE LADDER DETAILS					
SUPERSEDES		JOB NO.: 118004		STATUS OF DRG.: FOR APPROVAL	
SUPERSEDED BY		SIZE- A1 [841 x 594]		PROJECT NO.: 702	
SYSTEM		ANNEX: -		DRAWING NO.: IS-1-GA-702-303-S581	
REV: 1					
CUSTOMER DRAWING NO.: Maitree-00-UET-LC-177581-1SG-0					

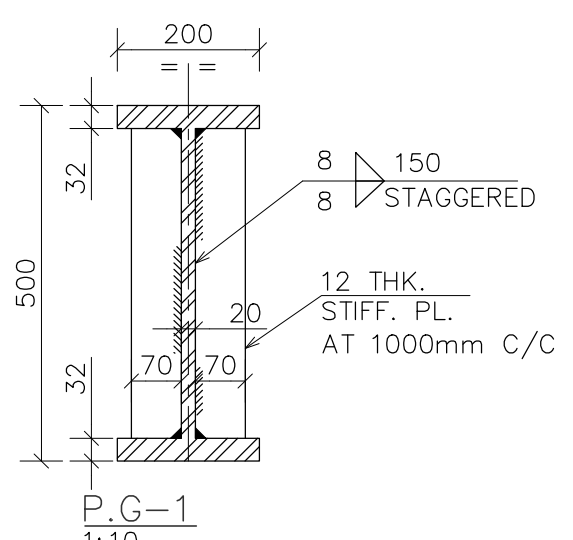

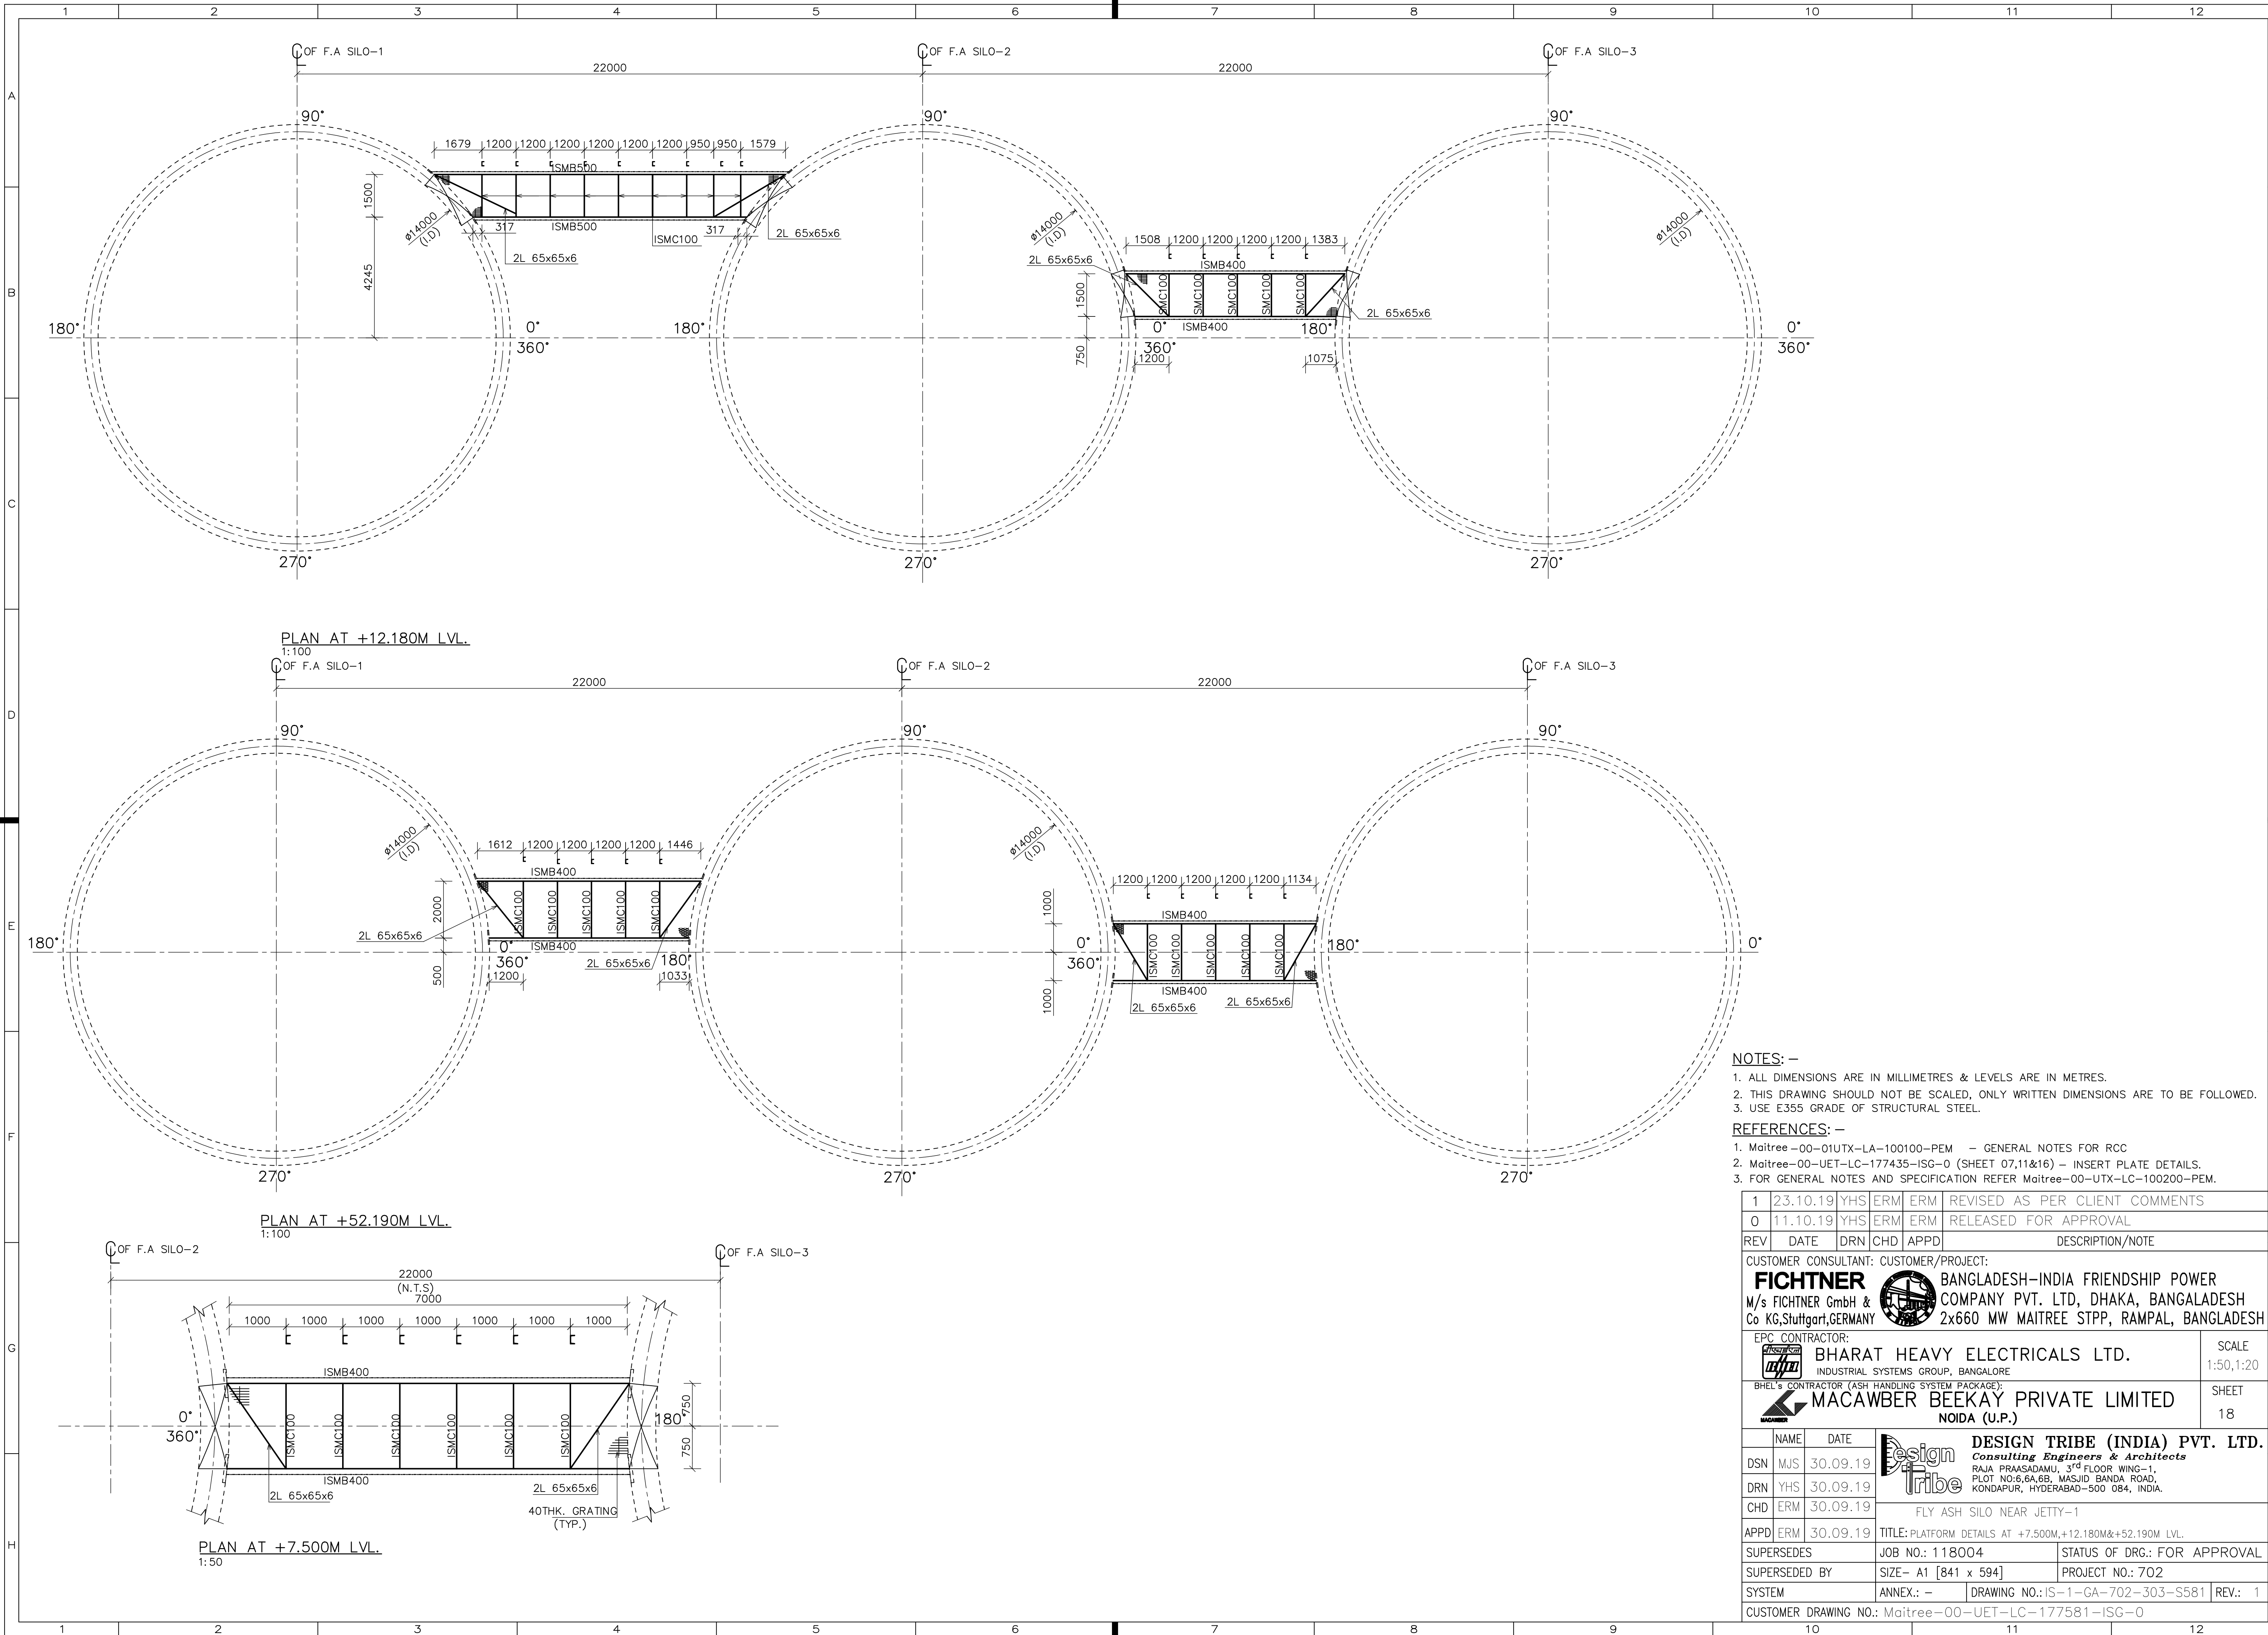

NOTES: –

- ALL DIMENSIONS ARE IN MILLIMETRES & LEVELS ARE IN METRES.
- THIS DRAWING SHOULD NOT BE SCALED, ONLY WRITTEN DIMENSIONS ARE TO BE FOLLOWED.
- USE E355 GRADE OF STRUCTURAL STEEL.

REFERENCES: –

- Maitree–00–01UTX–LA–100100–PEM – GENERAL NOTES FOR RCC
- Maitree–00–UET–LC–177435–ISG–0 (SHEET 07,11&16) – INSERT PLATE DETAILS.
- FOR GENERAL NOTES AND SPECIFICATION REFER Maitree–00–UTX–LC–100200–PEM.

REV	DATE	DRN	CHD	APPD	DESCRIPTION/NOTE
1	23.10.19	YHS	ERM	ERM	REVISED AS PER CLIENT COMMENTS
0	11.10.19	YHS	ERM	ERM	RELEASED FOR APPROVAL

CUSTOMER CONSULTANT: CUSTOMER/PROJECT:

FICHTNER M/s FICHTNER GmbH & Co KG, Stuttgart, GERMANY	 BANGLADESH-INDIA FRIENDSHIP POWER COMPANY PVT. LTD, DHAKA, BANGALADESH 2x660 MW MAITREE STPP, RAMPAL, BANGLADESH
--	---

EPC CONTRACTOR:

 BHARAT HEAVY ELECTRICALS LTD. INDUSTRIAL SYSTEMS GROUP, BANGALORE	SCALE 1:50, 1:20
---	---------------------

BHEL's CONTRACTOR (ASH HANDLING SYSTEM PACKAGE):

 MACAWBER BEEKAY PRIVATE LIMITED NOIDA (U.P.)	SHEET 18
--	-------------

NAME	DATE	DESIGN TRIBE (INDIA) PVT. LTD.
DSN	MJS	30.09.19
DRN	YHS	30.09.19
CHD	ERM	30.09.19
APPD	ERM	30.09.19
TITLE: PLATFORM DETAILS AT +7.500M, +12.180M & +52.190M LVL.		STATUS OF DRG.: FOR APPROVAL
SUPERSEDES	JOB NO.: 118004	
SUPERSEDED BY	SIZE- A1 [841 x 594]	PROJECT NO.: 702
SYSTEM	ANNEX.: –	DRAWING NO.: IS-1-GA-702-303-S581
CUSTOMER DRAWING NO.: Maitree–00–UET–LC–177581–ISG–0		REV.: 1