


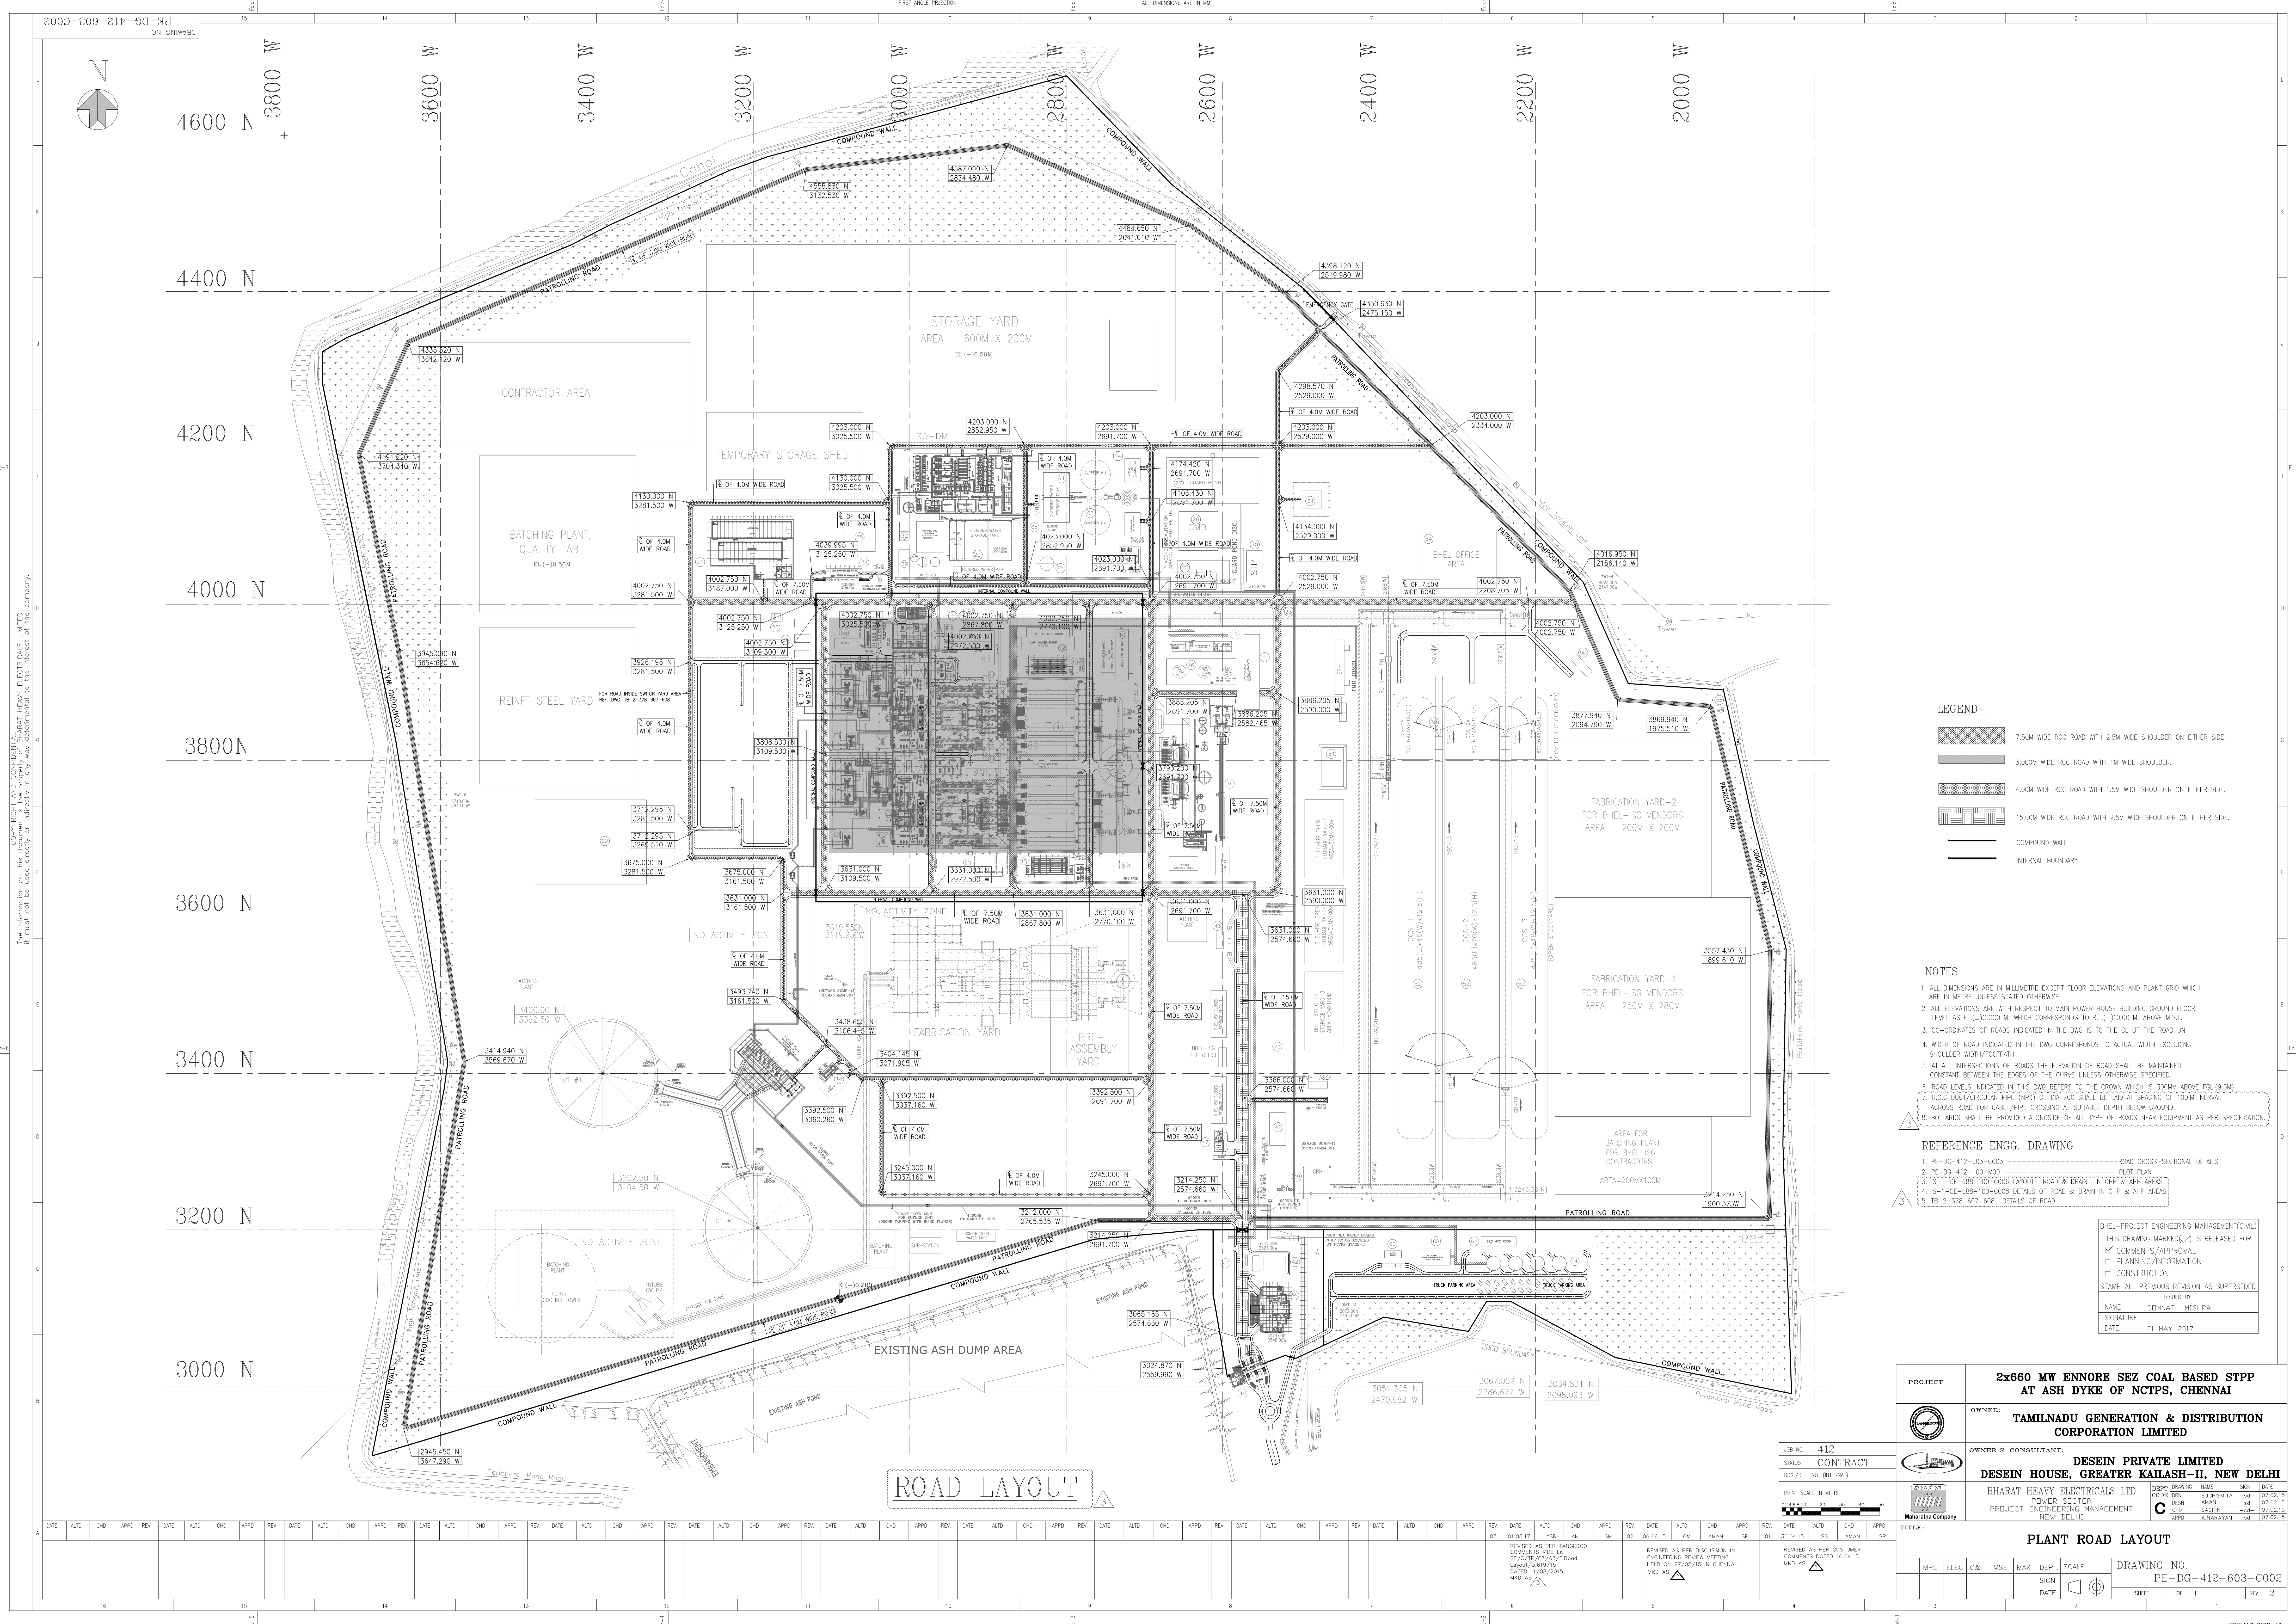

- LEGEND-**
- 7.50M WIDE RCC ROAD WITH 2.5M WIDE SHOULDER ON EITHER SIDE.
 - 3.00M WIDE RCC ROAD WITH 1M WIDE SHOULDER.
 - 4.00M WIDE RCC ROAD WITH 1.5M WIDE SHOULDER ON EITHER SIDE.
 - 15.00M WIDE RCC ROAD WITH 2.5M WIDE SHOULDER ON EITHER SIDE.
 - COMPOUND WALL
 - INTERNAL BOUNDARY

- NOTES**
1. ALL DIMENSIONS ARE IN MILLIMETRE EXCEPT FLOOR ELEVATIONS AND PLANT GRID WHICH ARE IN METRE UNLESS STATED OTHERWISE.
 2. ALL ELEVATIONS ARE WITH RESPECT TO MAIN POWER HOUSE BUILDING FLOOR LEVEL AS EL(+0.000) M. WHICH CORRESPONDS TO R.L.(+10.00) M. ABOVE M.S.L.
 3. CO-ORDINATES OF ROADS INDICATED IN THE DWG IS TO THE CL OF THE ROAD UN
 4. WIDTH OF ROAD INDICATED IN THE DWG CORRESPONDS TO ACTUAL WIDTH EXCLUDING SHOULDER WIDTH/FOOTPATH
 5. AT ALL INTERSECTIONS OF ROADS THE ELEVATION OF ROAD SHALL BE MAINTAINED CONSTANT BETWEEN THE EDGES OF THE CURVE UNLESS OTHERWISE SPECIFIED
 6. ROAD LEVELS INDICATED IN THIS DWG REFERS TO THE CROWN WHICH IS 300MM ABOVE FGL(9.5M)
 7. R.C.C DUCT/CIRCULAR PIPE (NPS) OF DIA 200 SHALL BE LAID AT SPACING OF 100M INTERVAL ACROSS ROAD FOR CABLE/PIPE CROSSING AT SUITABLE DEPTH BELOW GROUND.
 8. BOLLARDS SHALL BE PROVIDED ALONGSIDE OF ALL TYPE OF ROADS NEAR EQUIPMENT AS PER SPECIFICATION.

- REFERENCE ENGG. DRAWING**
1. PE-DG-412-603-C003 -----ROAD CROSS-SECTIONAL DETAILS
 2. PE-DG-412-100-M001 -----PLOT PLAN
 3. IS-1-CE-688-100-C006 LAYOUT- ROAD & DRAIN IN CHP & AHP AREAS
 4. IS-1-CE-688-100-C008 DETAILS OF ROAD & DRAIN IN CHP & AHP AREAS
 5. TB-2-378-607-608. DETAILS OF ROAD

BHEL-PROJECT ENGINEERING MANAGEMENT(CIVIL)
THIS DRAWING MARKED (S) IS RELEASED FOR
☒ COMMENTS/ APPROVAL
☐ PLANNING/ INFORMATION
☐ CONSTRUCTION
STAMP ALL PREVIOUS REVISION AS SUPERSEDED
ISSUED BY
NAME: SOMNATH MISHRA
SIGNATURE: _____
DATE: 01 MAY 2017

PROJECT	2x660 MW ENNORE SEZ COAL BASED STPP AT ASH DYKE OF NCTPS, CHENNAI		
OWNER:	TAMILNADU GENERATION & DISTRIBUTION CORPORATION LIMITED		
OWNER'S CONSULTANT:	DESEIN PRIVATE LIMITED DESEIN HOUSE, GREATER KAILASH-II, NEW DELHI		
DRWG/REF. NO. (INTERNAL)	STATUS	CONTRACT	
PRINT SCALE IN METRE	1:1000		
DATE	ALT	DATE	
03	01.05.17	03	01.05.17
02	06.06.15	02	06.06.15
01	30.04.15	01	30.04.15
DATE	ALT	DATE	ALT
03	01.05.17	03	01.05.17
02	06.06.15	02	06.06.15
01	30.04.15	01	30.04.15
DATE	ALT	DATE	ALT
03	01.05.17	03	01.05.17
02	06.06.15	02	06.06.15
01	30.04.15	01	30.04.15

TITLE:

PLANT ROAD LAYOUT

DRAWING NO.
PE-DG-412-603-C002

SHEET 1 OF 1

REV. 3