




DRG. NO. 0-61-310-01552

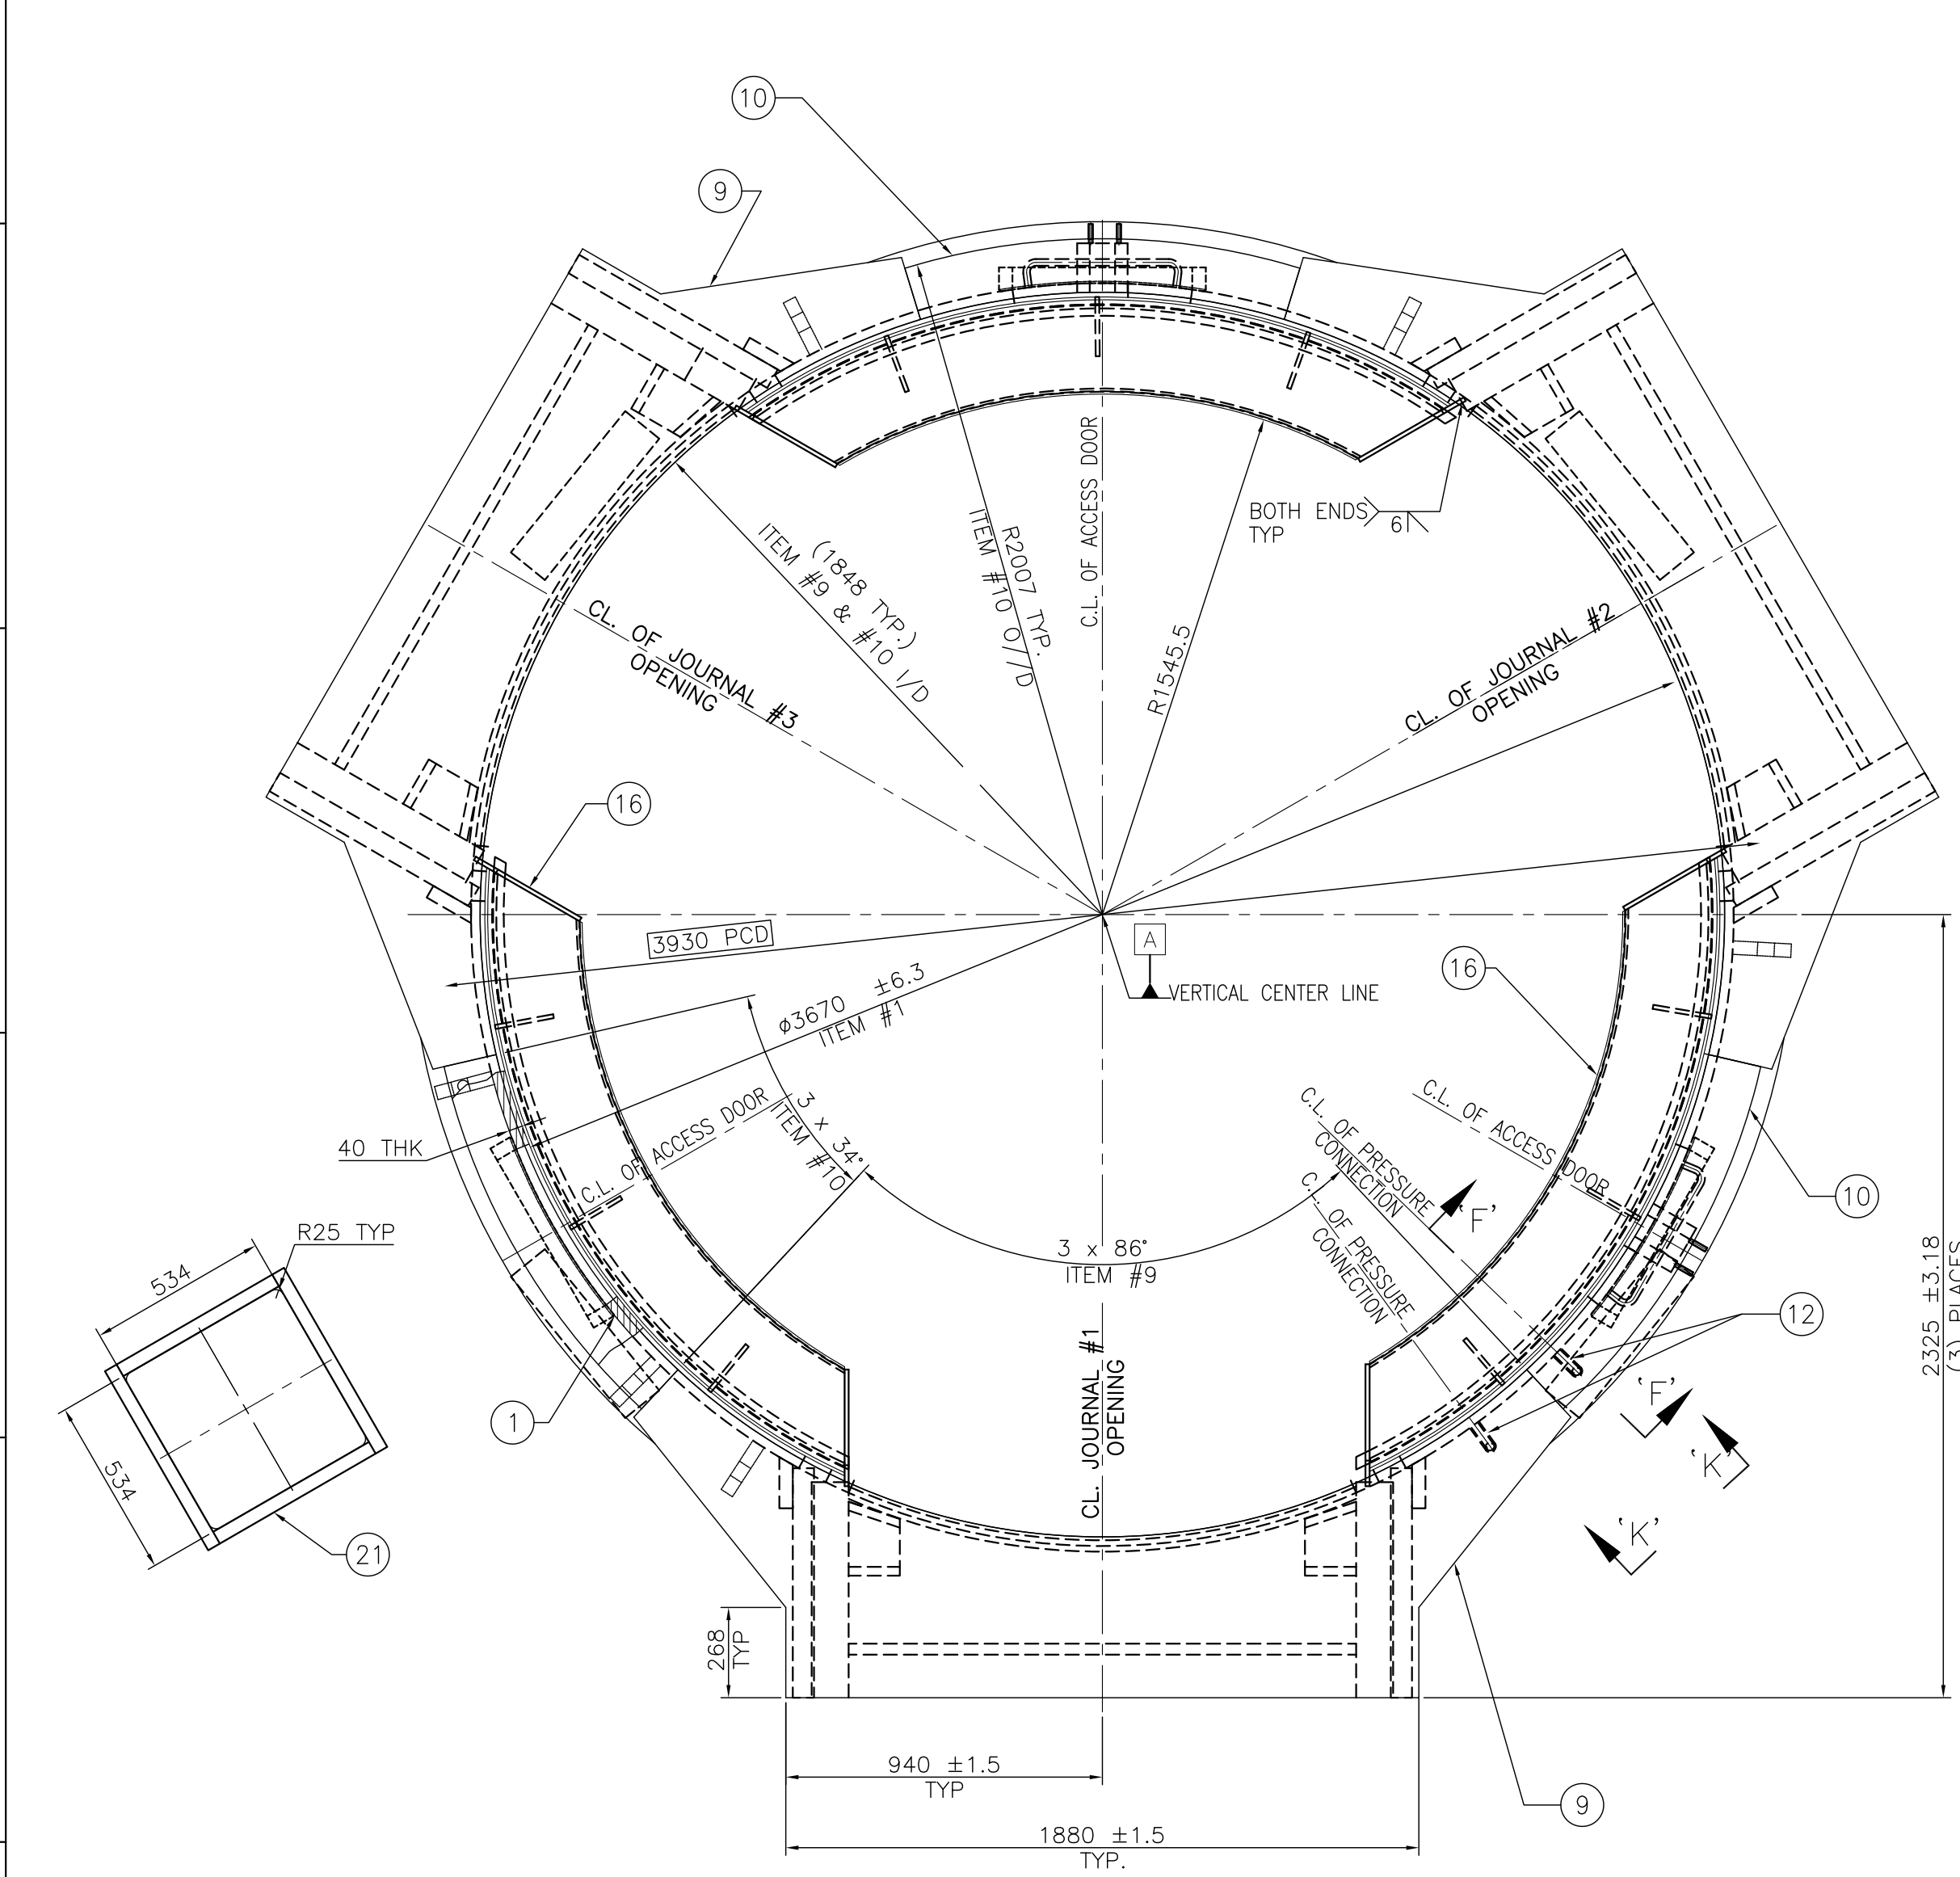


PLAN VIEW

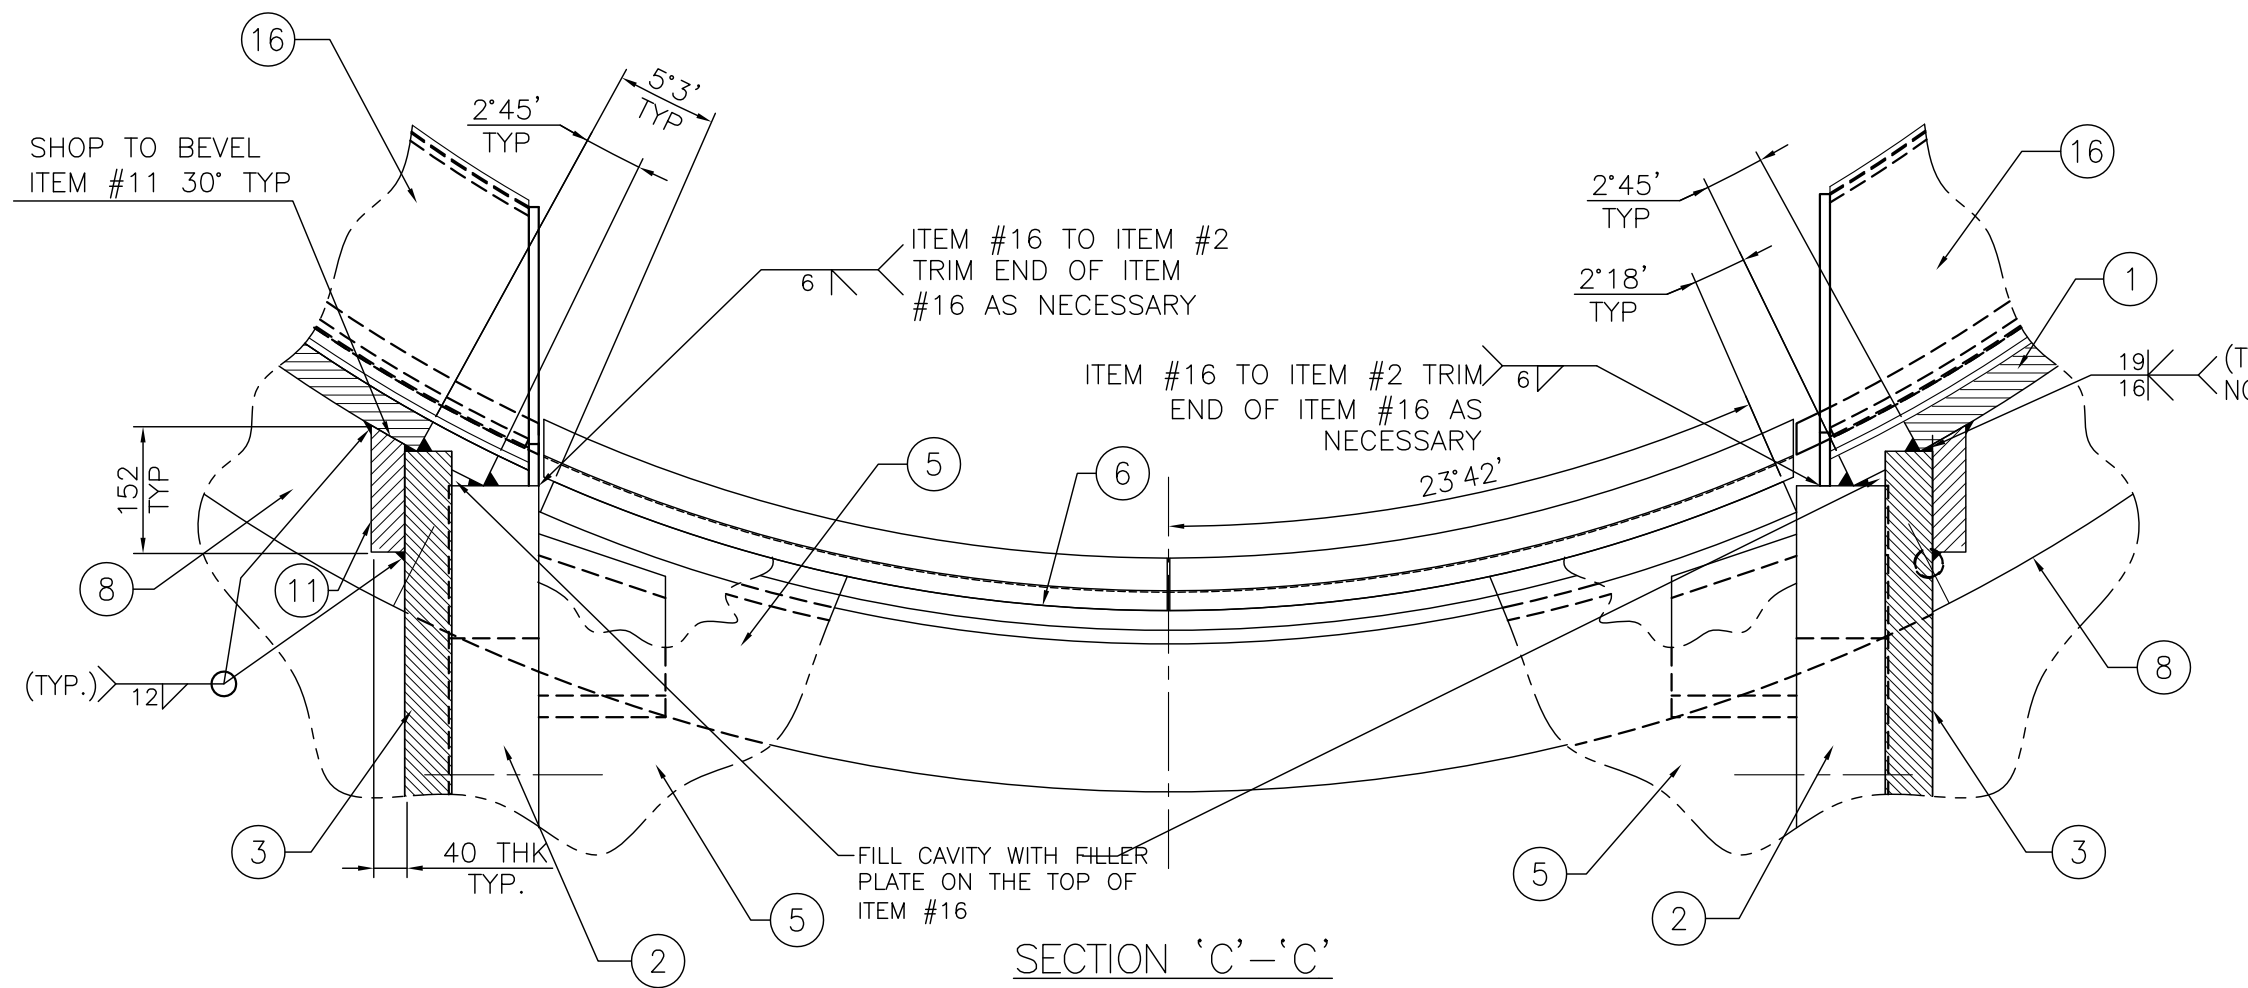


SECTION 'C'-C'

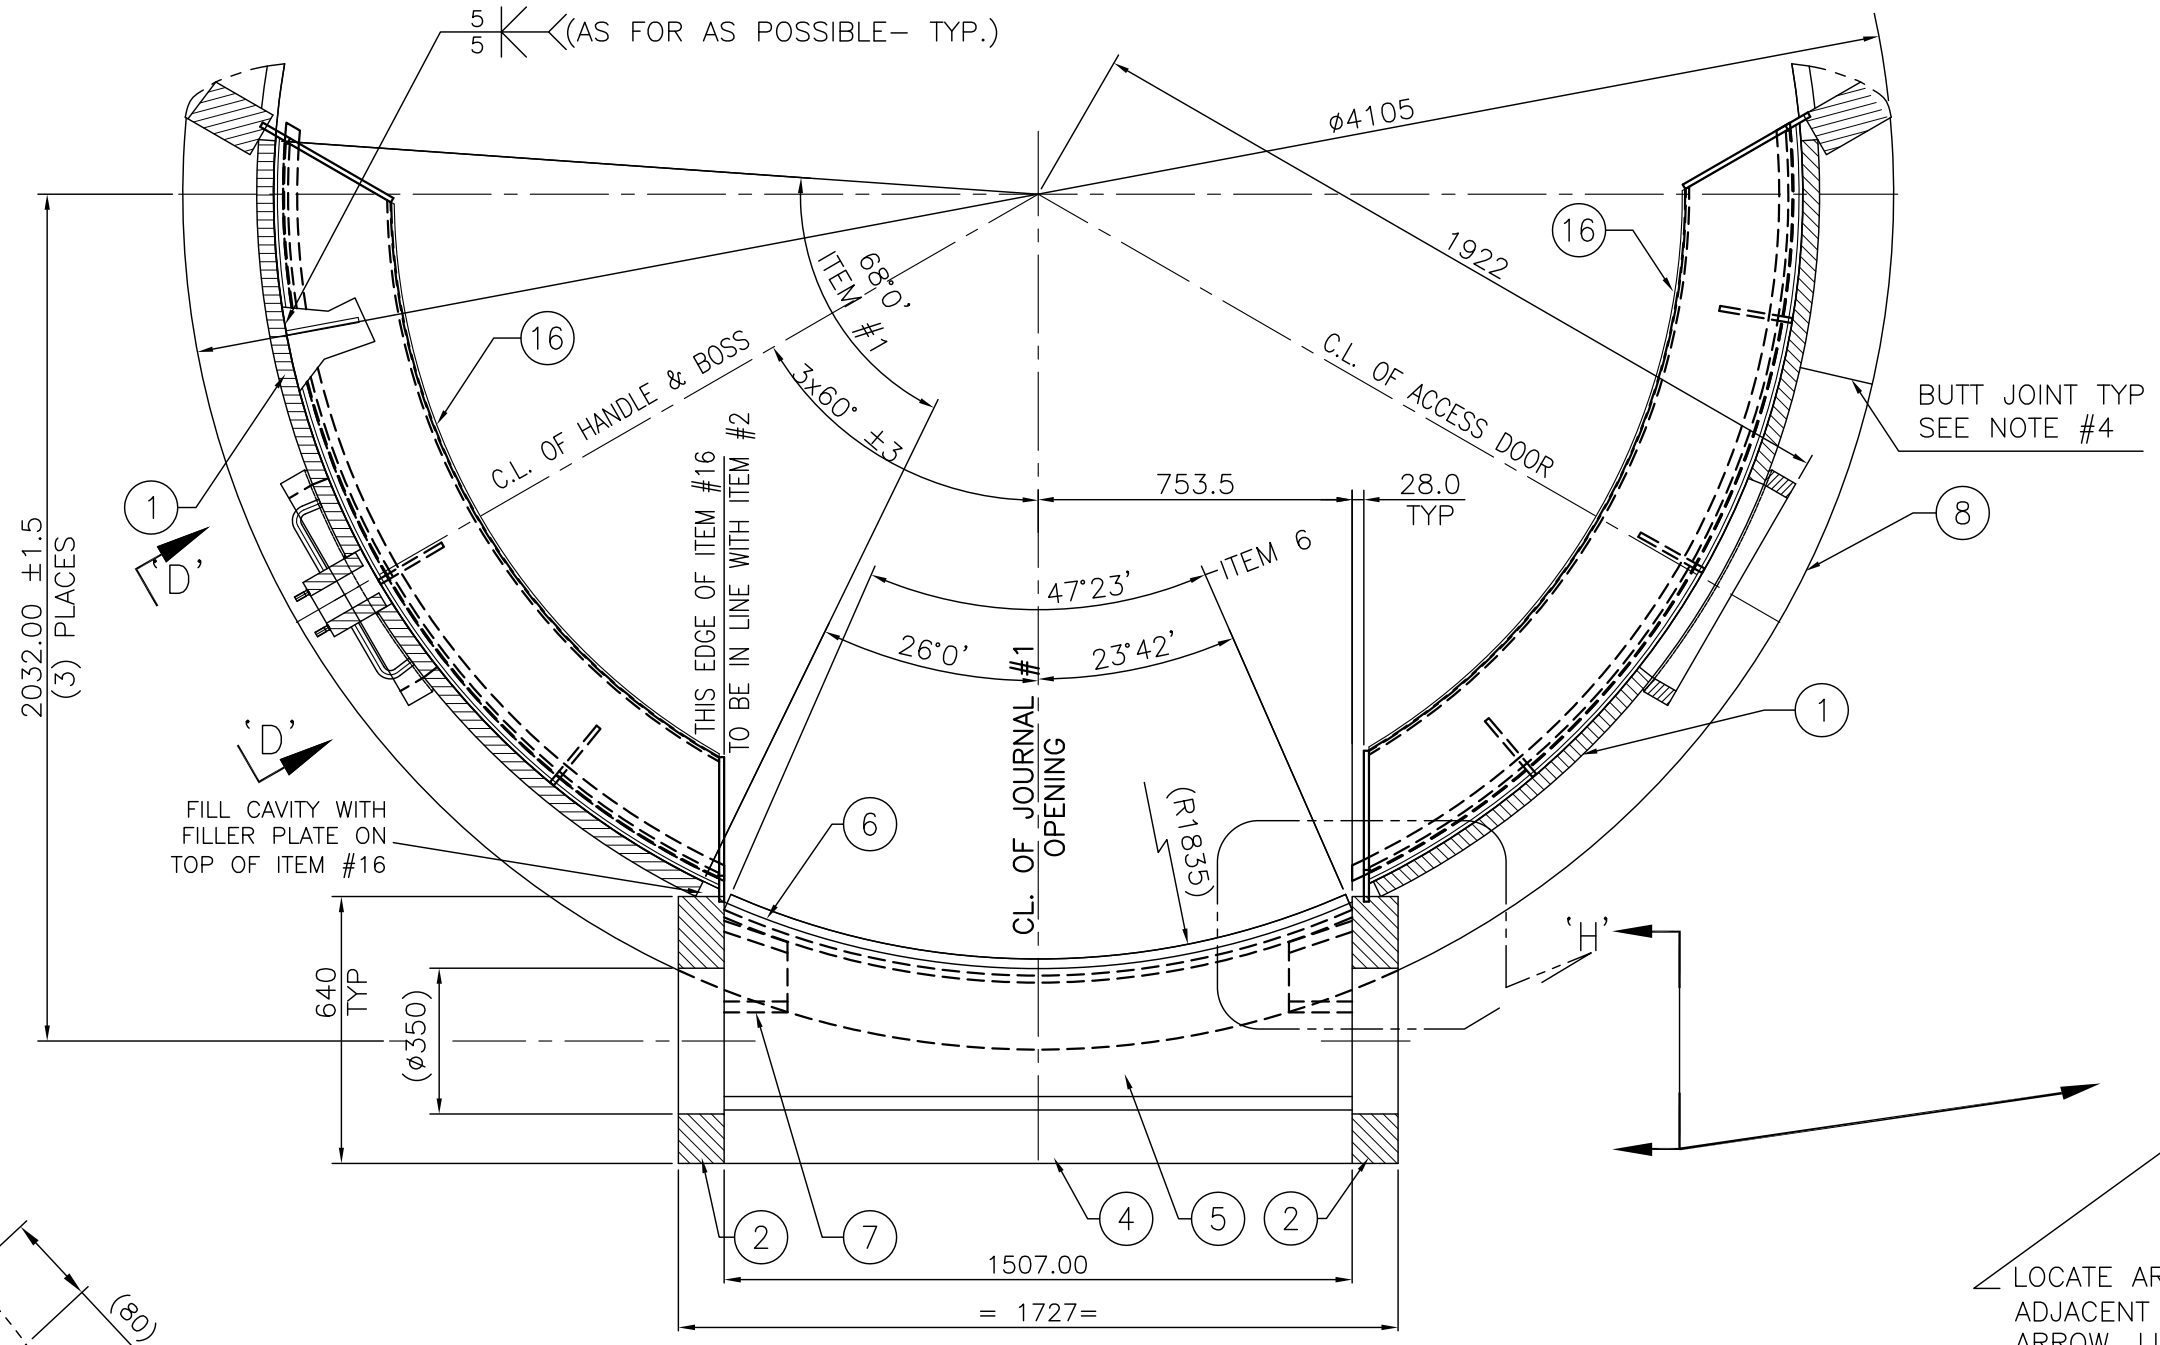


SECTION 'A'-A'

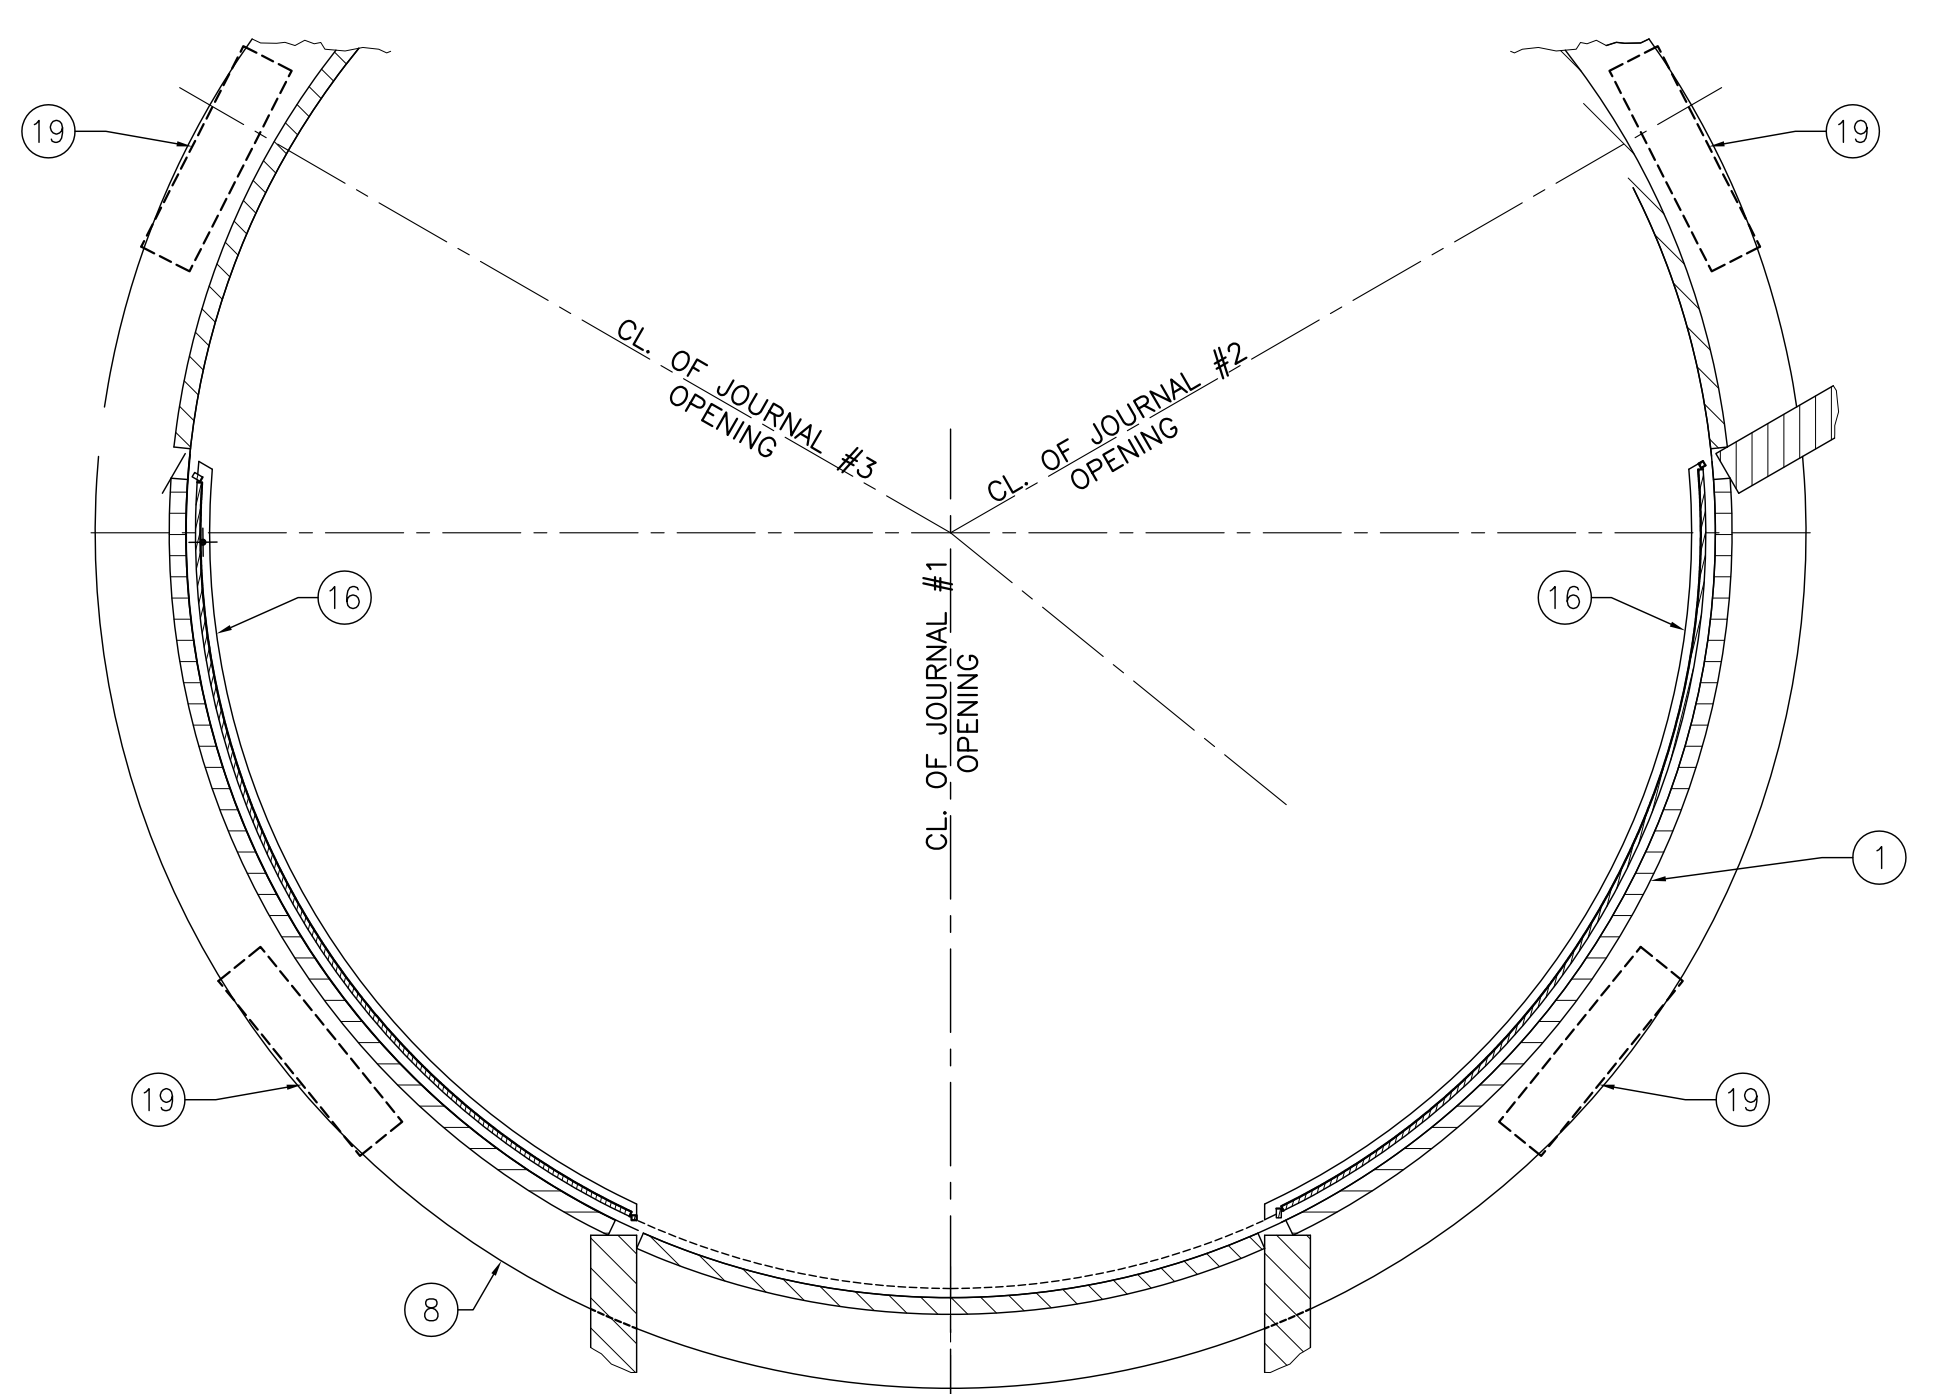


SECTION 'G'-G'

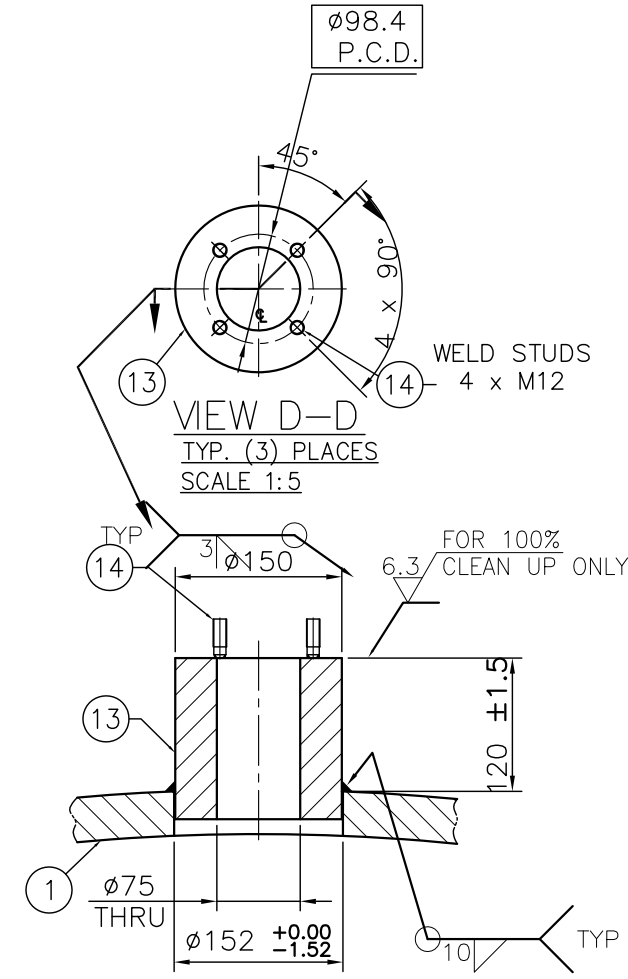


VIEW D-D

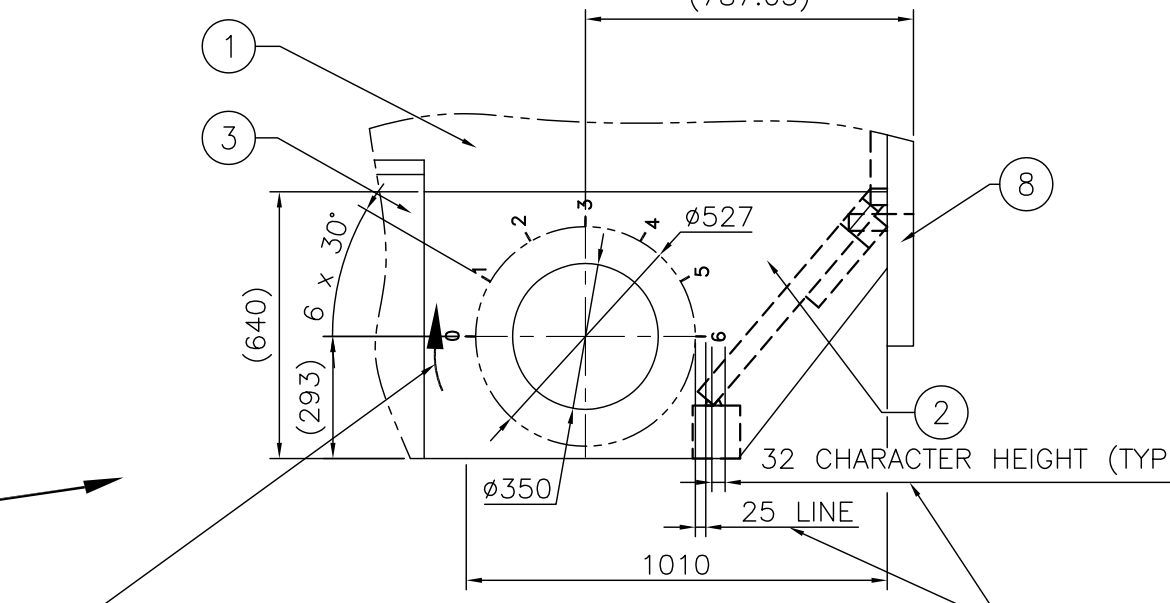


DETAIL 'H'

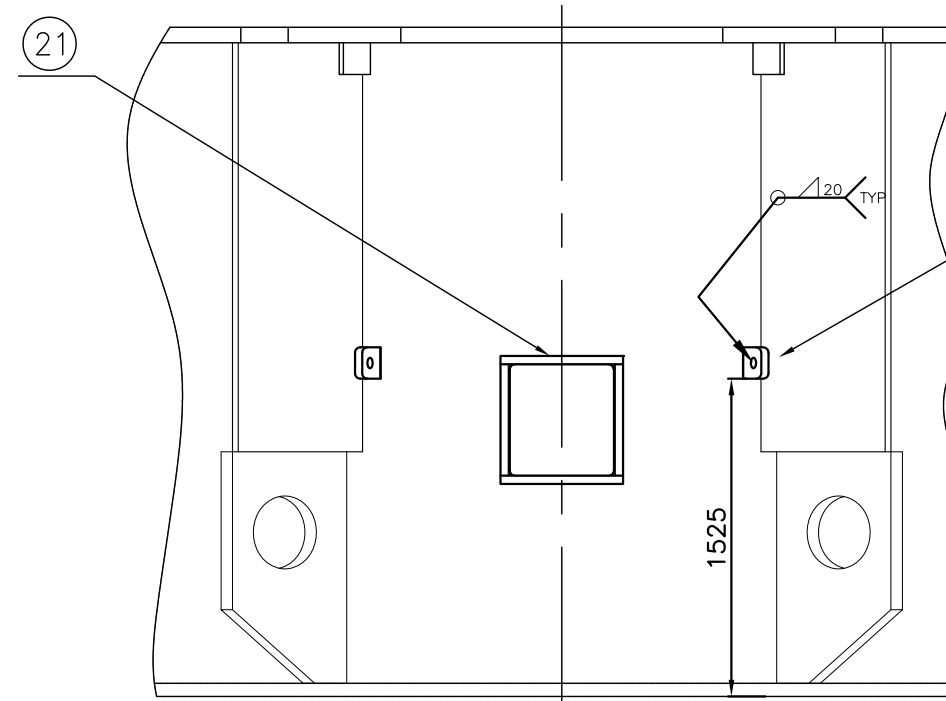


VIEW-N (LUG POSITIONING)

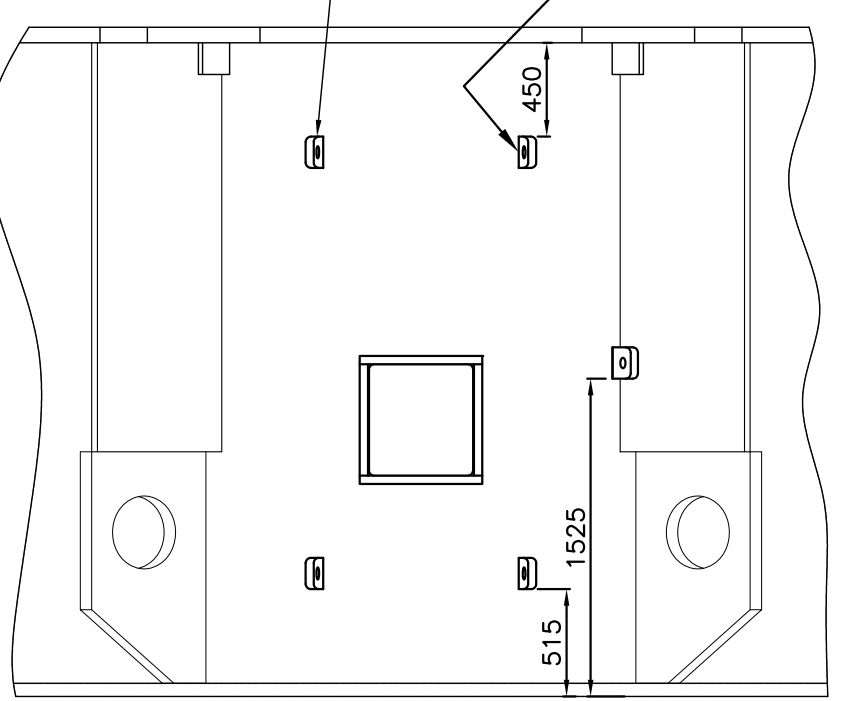


VIEW-L (LUG POSITIONING)

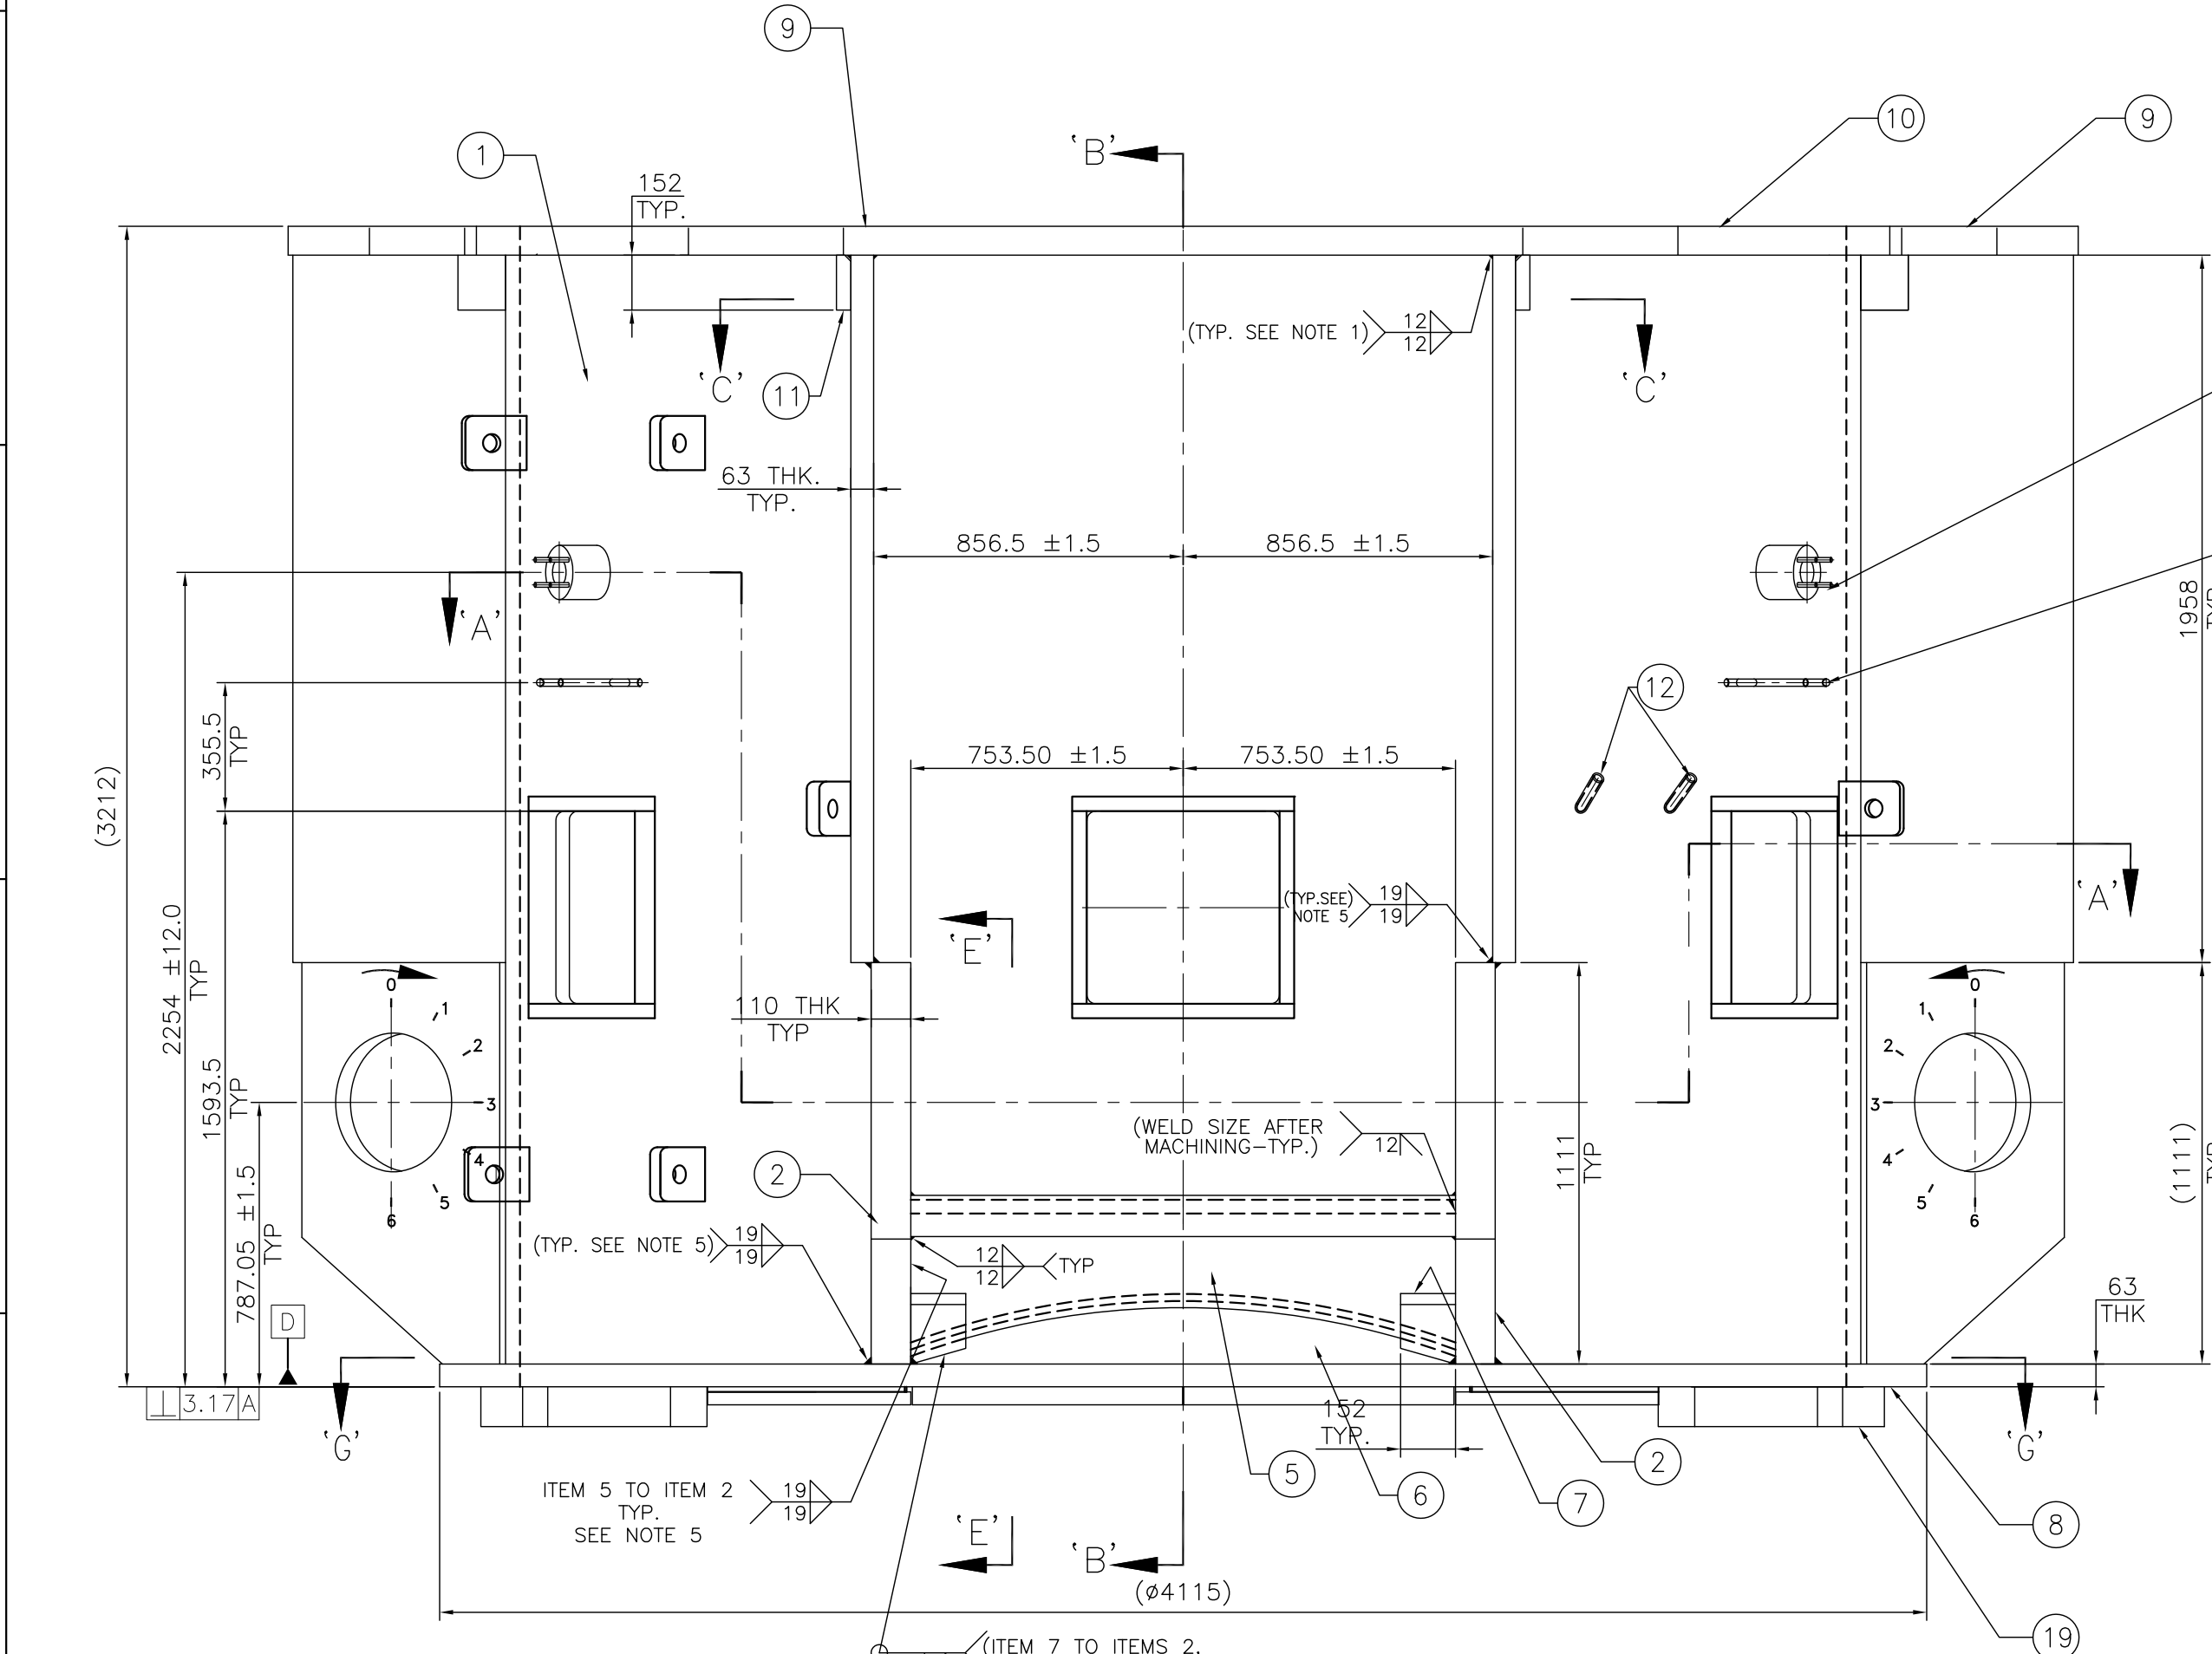


ELEVATION

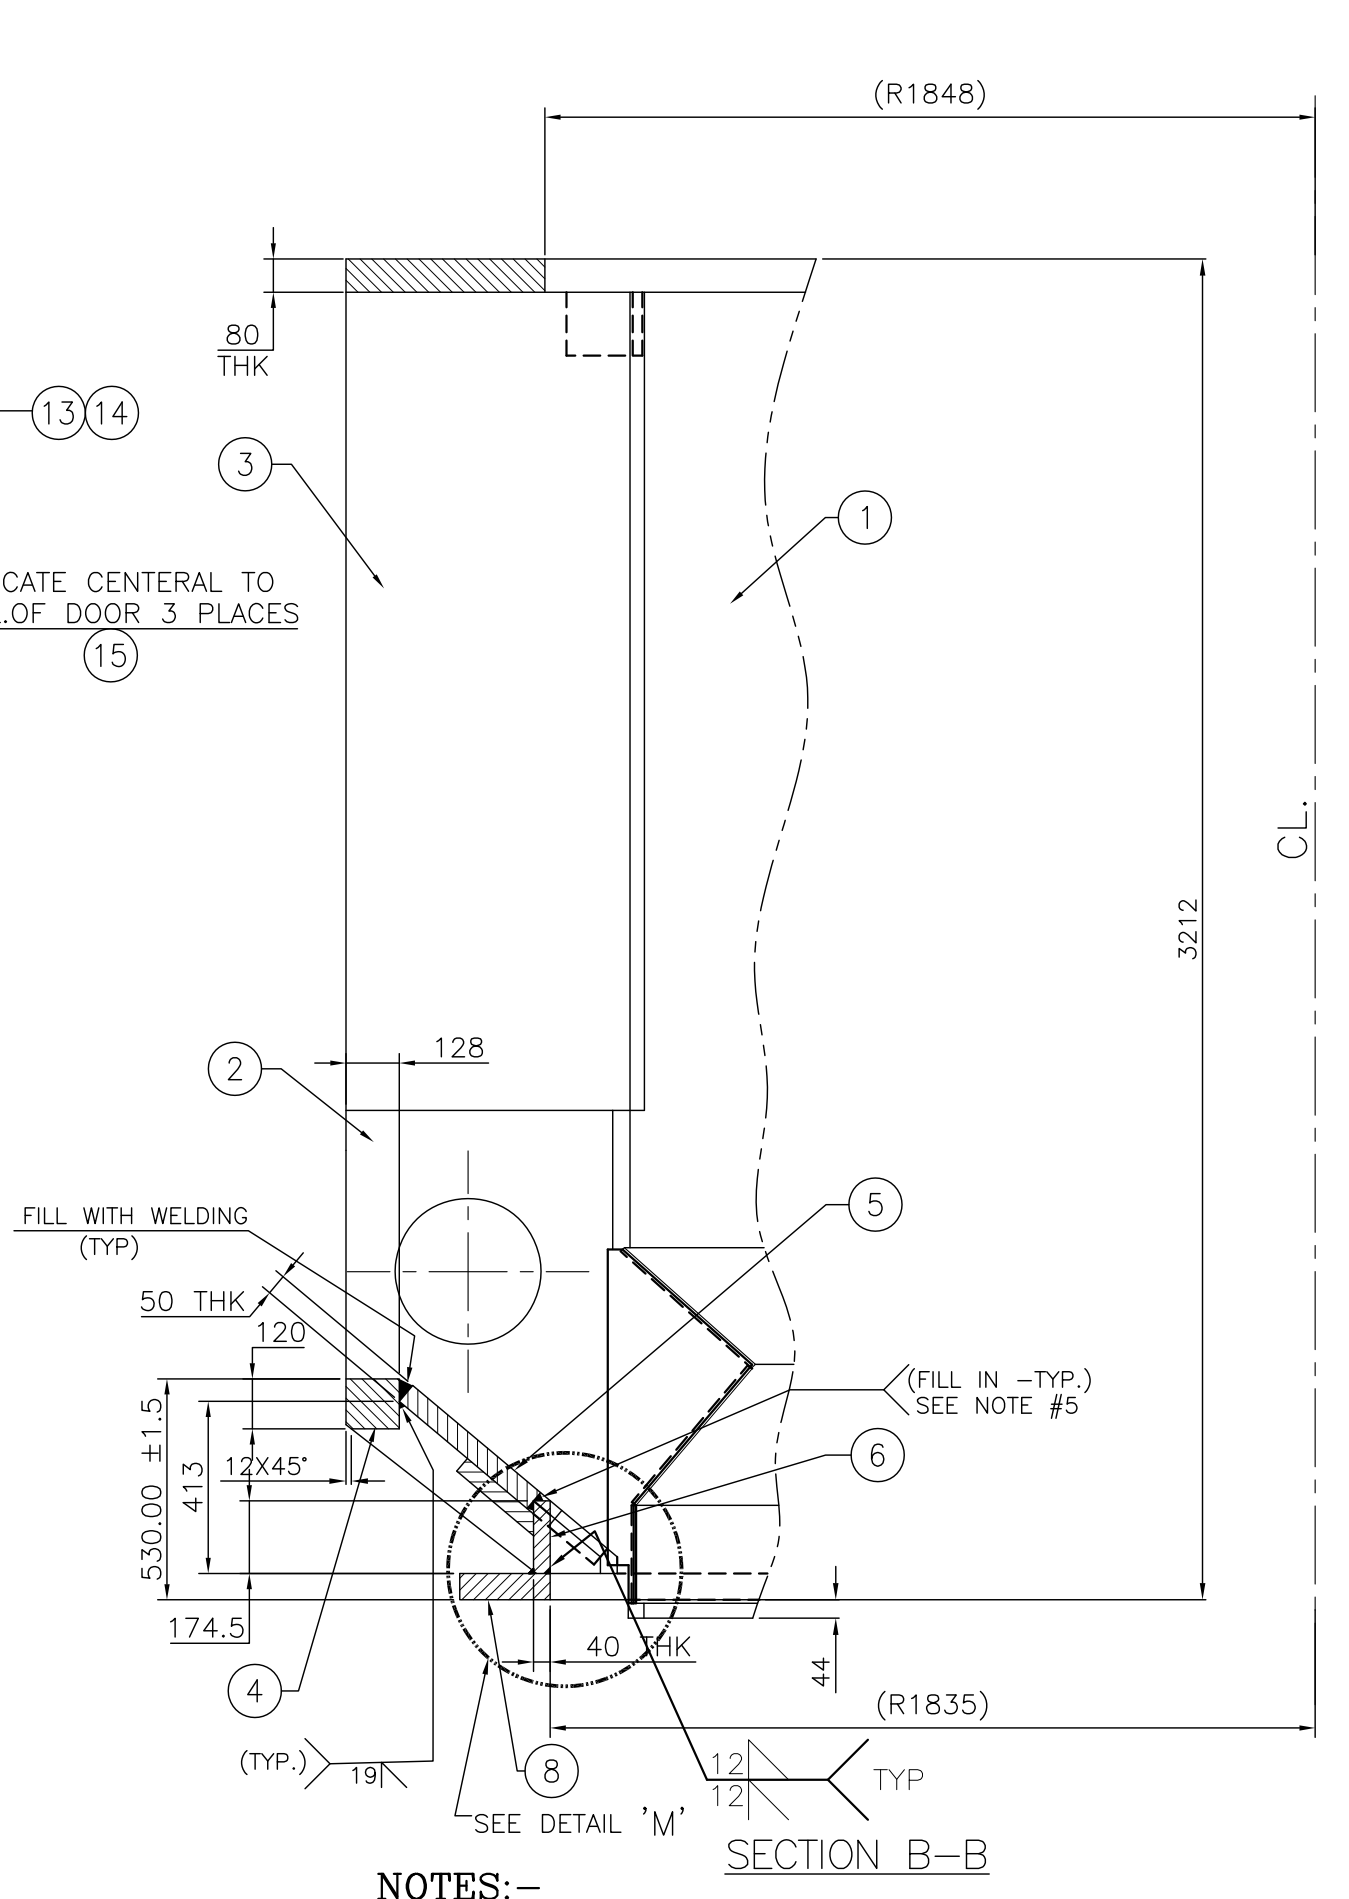


SECTION B-B

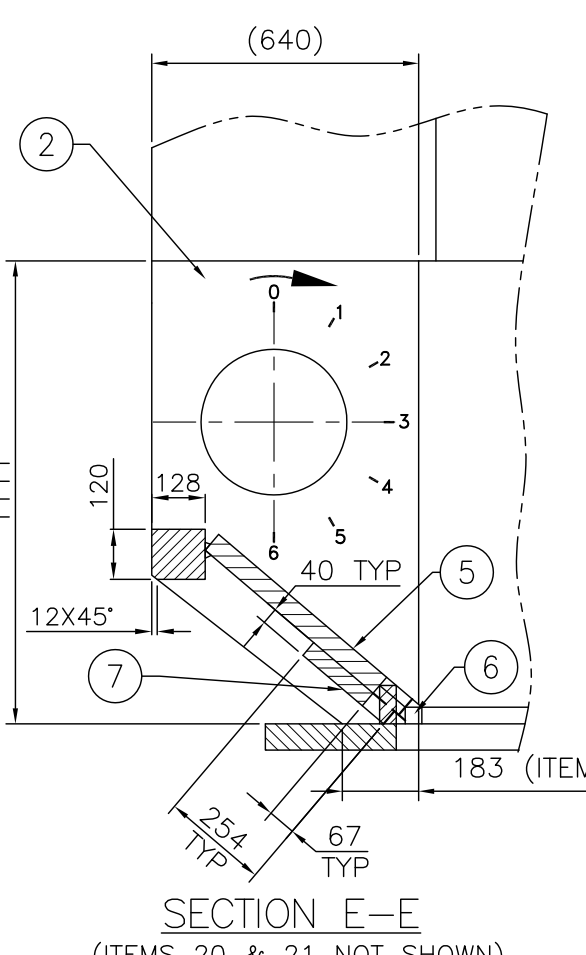


SECTION E-E (ITEMS 20 & 21 NOT SHOWN)

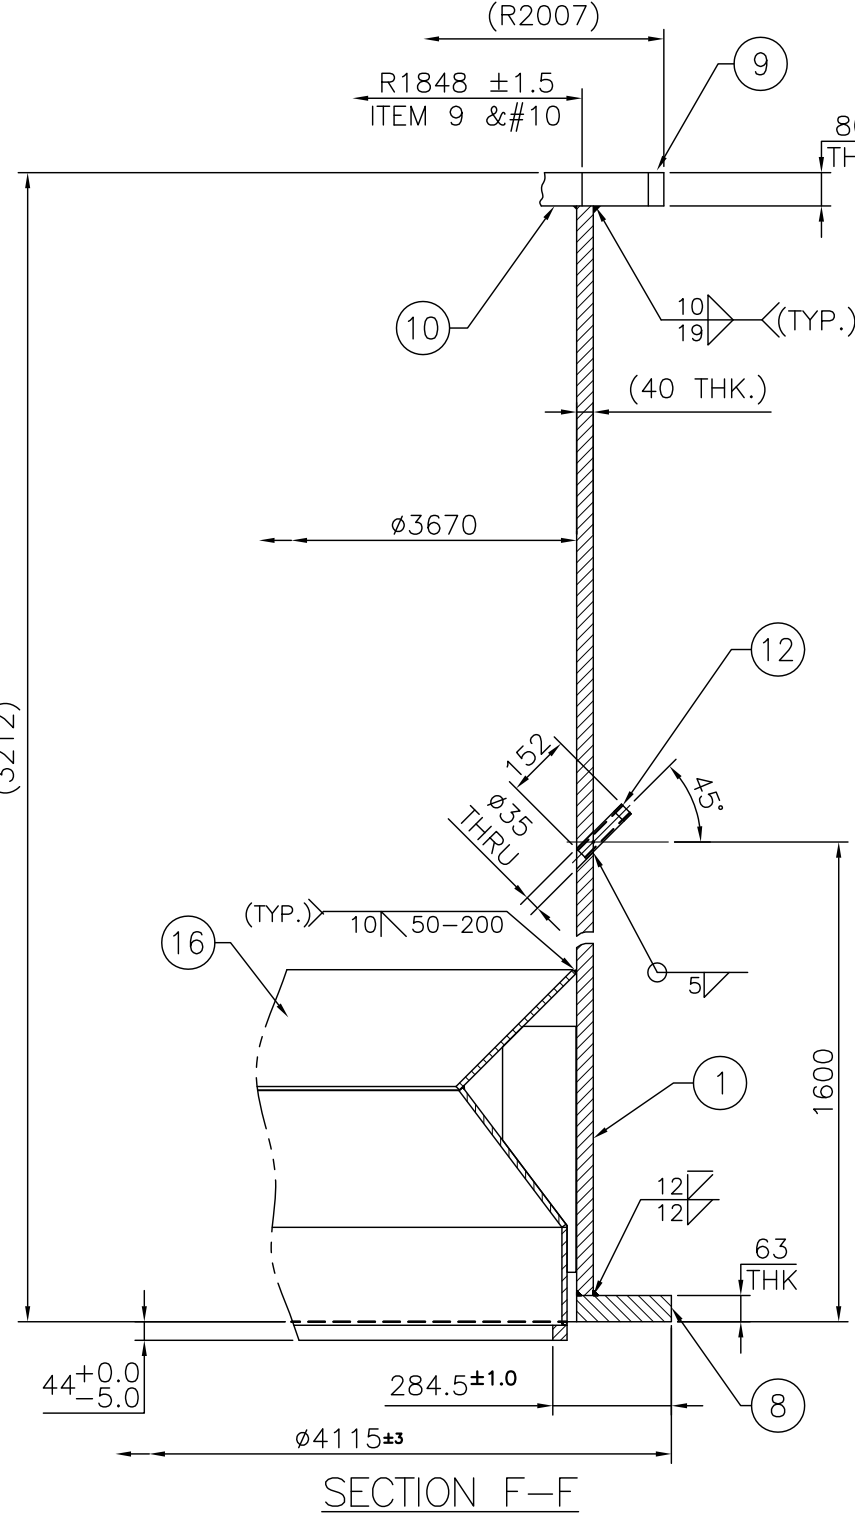

SECTION F-F

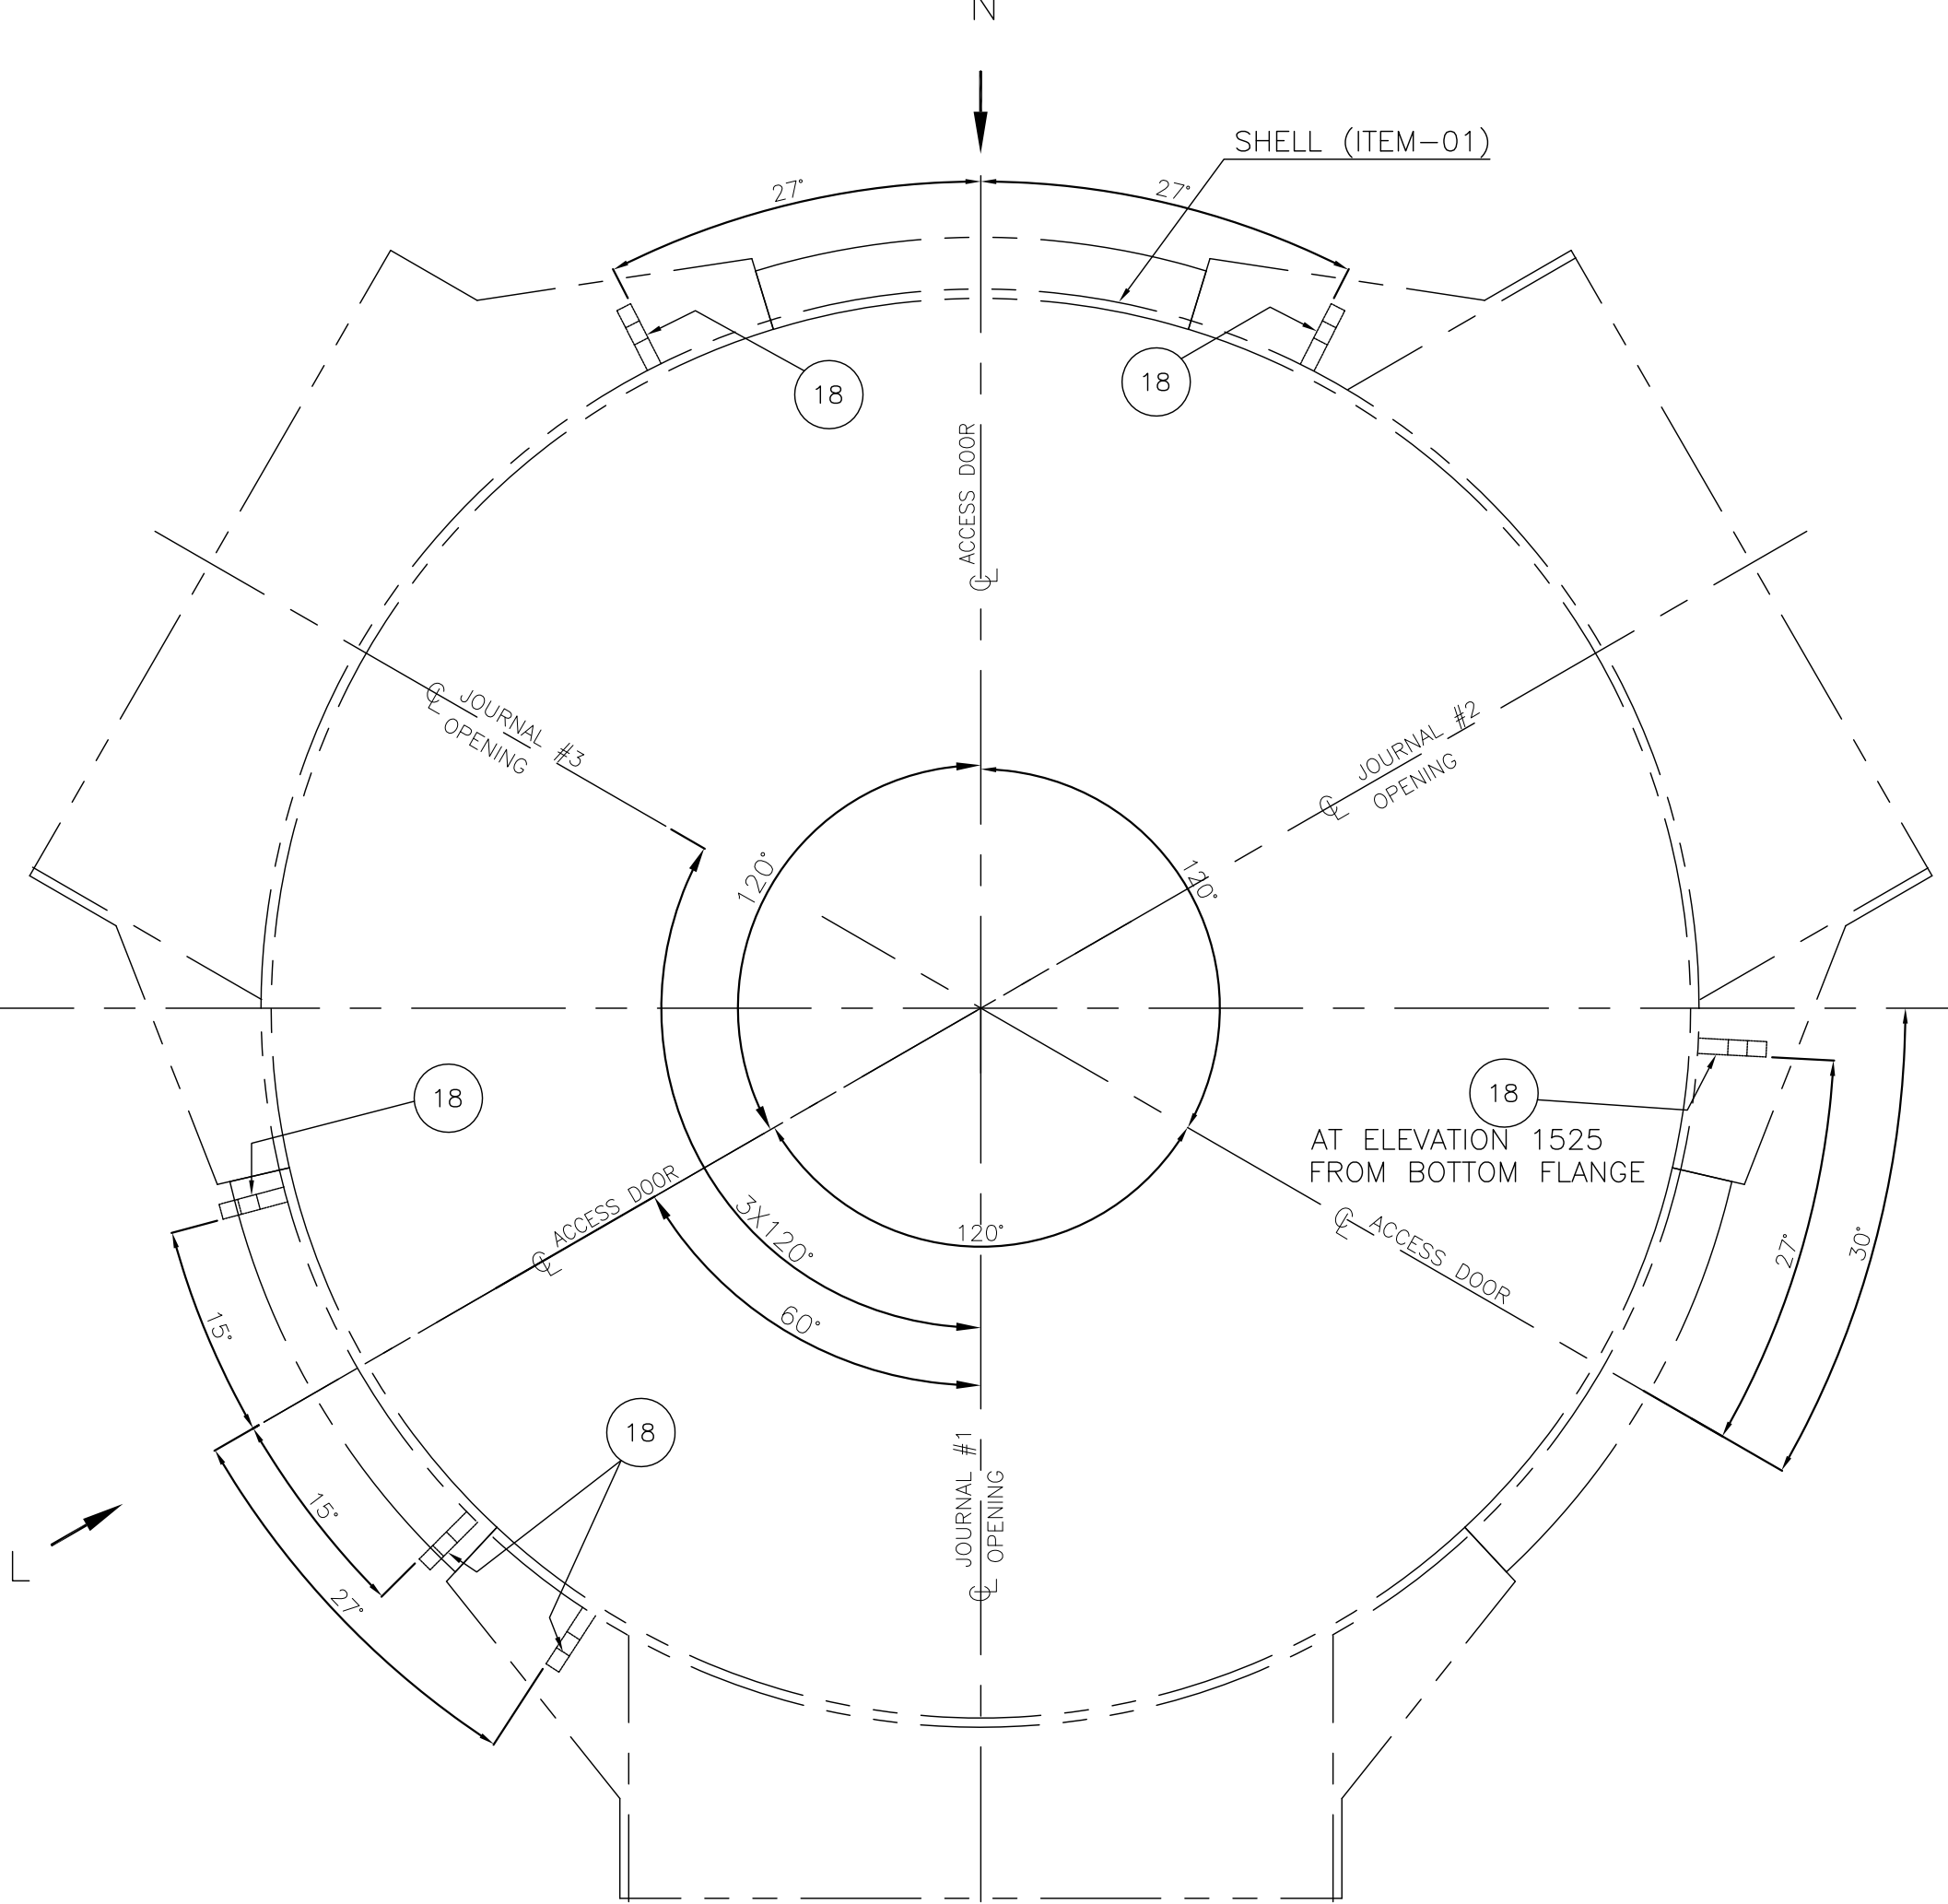

ITEM-18 (LUG) POSITIONING DETAILS

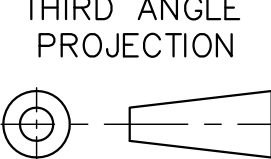

NOTES:-

1. THIS WELD MUST BE MAGNETIC PARTICLE INSPECTED BEFORE MACHINING (TYP 12 PLACES).
2. USE DOOR FRAME (ITEM 4) AS A TEMPLATE FOR THE CUTTING OF DOOR FRAME OPENING
3. THIS WELD TO BE MADE WITH GAS SHIELDED FLUX CORE WELDING
4. ALL FILLET WELD TO BE 12% UNLESS OTHERWISE NOTED
5. ALL "Y" WELDS TO BE FULL PENETRATION WELDS UNLESS OTHERWISE NOTED
6. ALL BUTT WELDS TO BE:
A) FULL PENETRATION 'X' WELDS.
B) LPI TESTED AFTER BACK CHIPPING AS PER AA0850131 ACCEPTANCE AS PER AA0850129
C) 100% MINIMUM RADIOGRAPHY TESTED (100% FOR ALL KNOT WELDS) AS PER HY0850170.
7. LPI OF ALL FINISHED WELDS AS PER AA0850131 AND ACCEPTANCE AS PER AA0850129.
8. REFER TO 0-61-310-00902 FOR MACHINING DRAWING.
9. NOTES 4 TO 7 ARE ALSO APPLICABLE FOR PART DRAWINGS REFERRED TO IN THIS DRAWING
10. ABOVE ARE MINIMUM NDT REQUIREMENTS. CUSTOMER APPROVED QUALITY PLAN MAY REQUIRE ADDITIONAL NDT REQUIREMENT / PERCENTAGE.
11. FOR LOCATION OF ITEM 16 SEE SECTIONS A-A, C-C AND F-F.
12. WELD ITEMS #1 THRU #15 AS SHOWN.
13. REFER 06131000935 DRAWING FOR CUTTING PLANS
14. LIFTING LUGS TO BE FIXED AS PER DRG NO. 26131003585.

DATE		ALTERED	CHECKED	APPROVED	REV.	------	--	---------	---------	----------	------	------	---------	---------	----------	------	------	---------	---------	------------

THE INFORMATION ON THIS DOCUMENT IS THE PROPERTY OF BHARAT HEAVY ELECTRICALS LIMITED. IT MUST NOT BE USED DIRECTLY OR INDIRECTLY IN ANY WAY DETRIMENTAL TO THE INTEREST OF THE COMPANY.

COMP. FILE NAME 0-61-310-00934-13

REF. DRG. NO.

INVENTORY NO